


ACCESS ROAD

Boundary fence/ planting

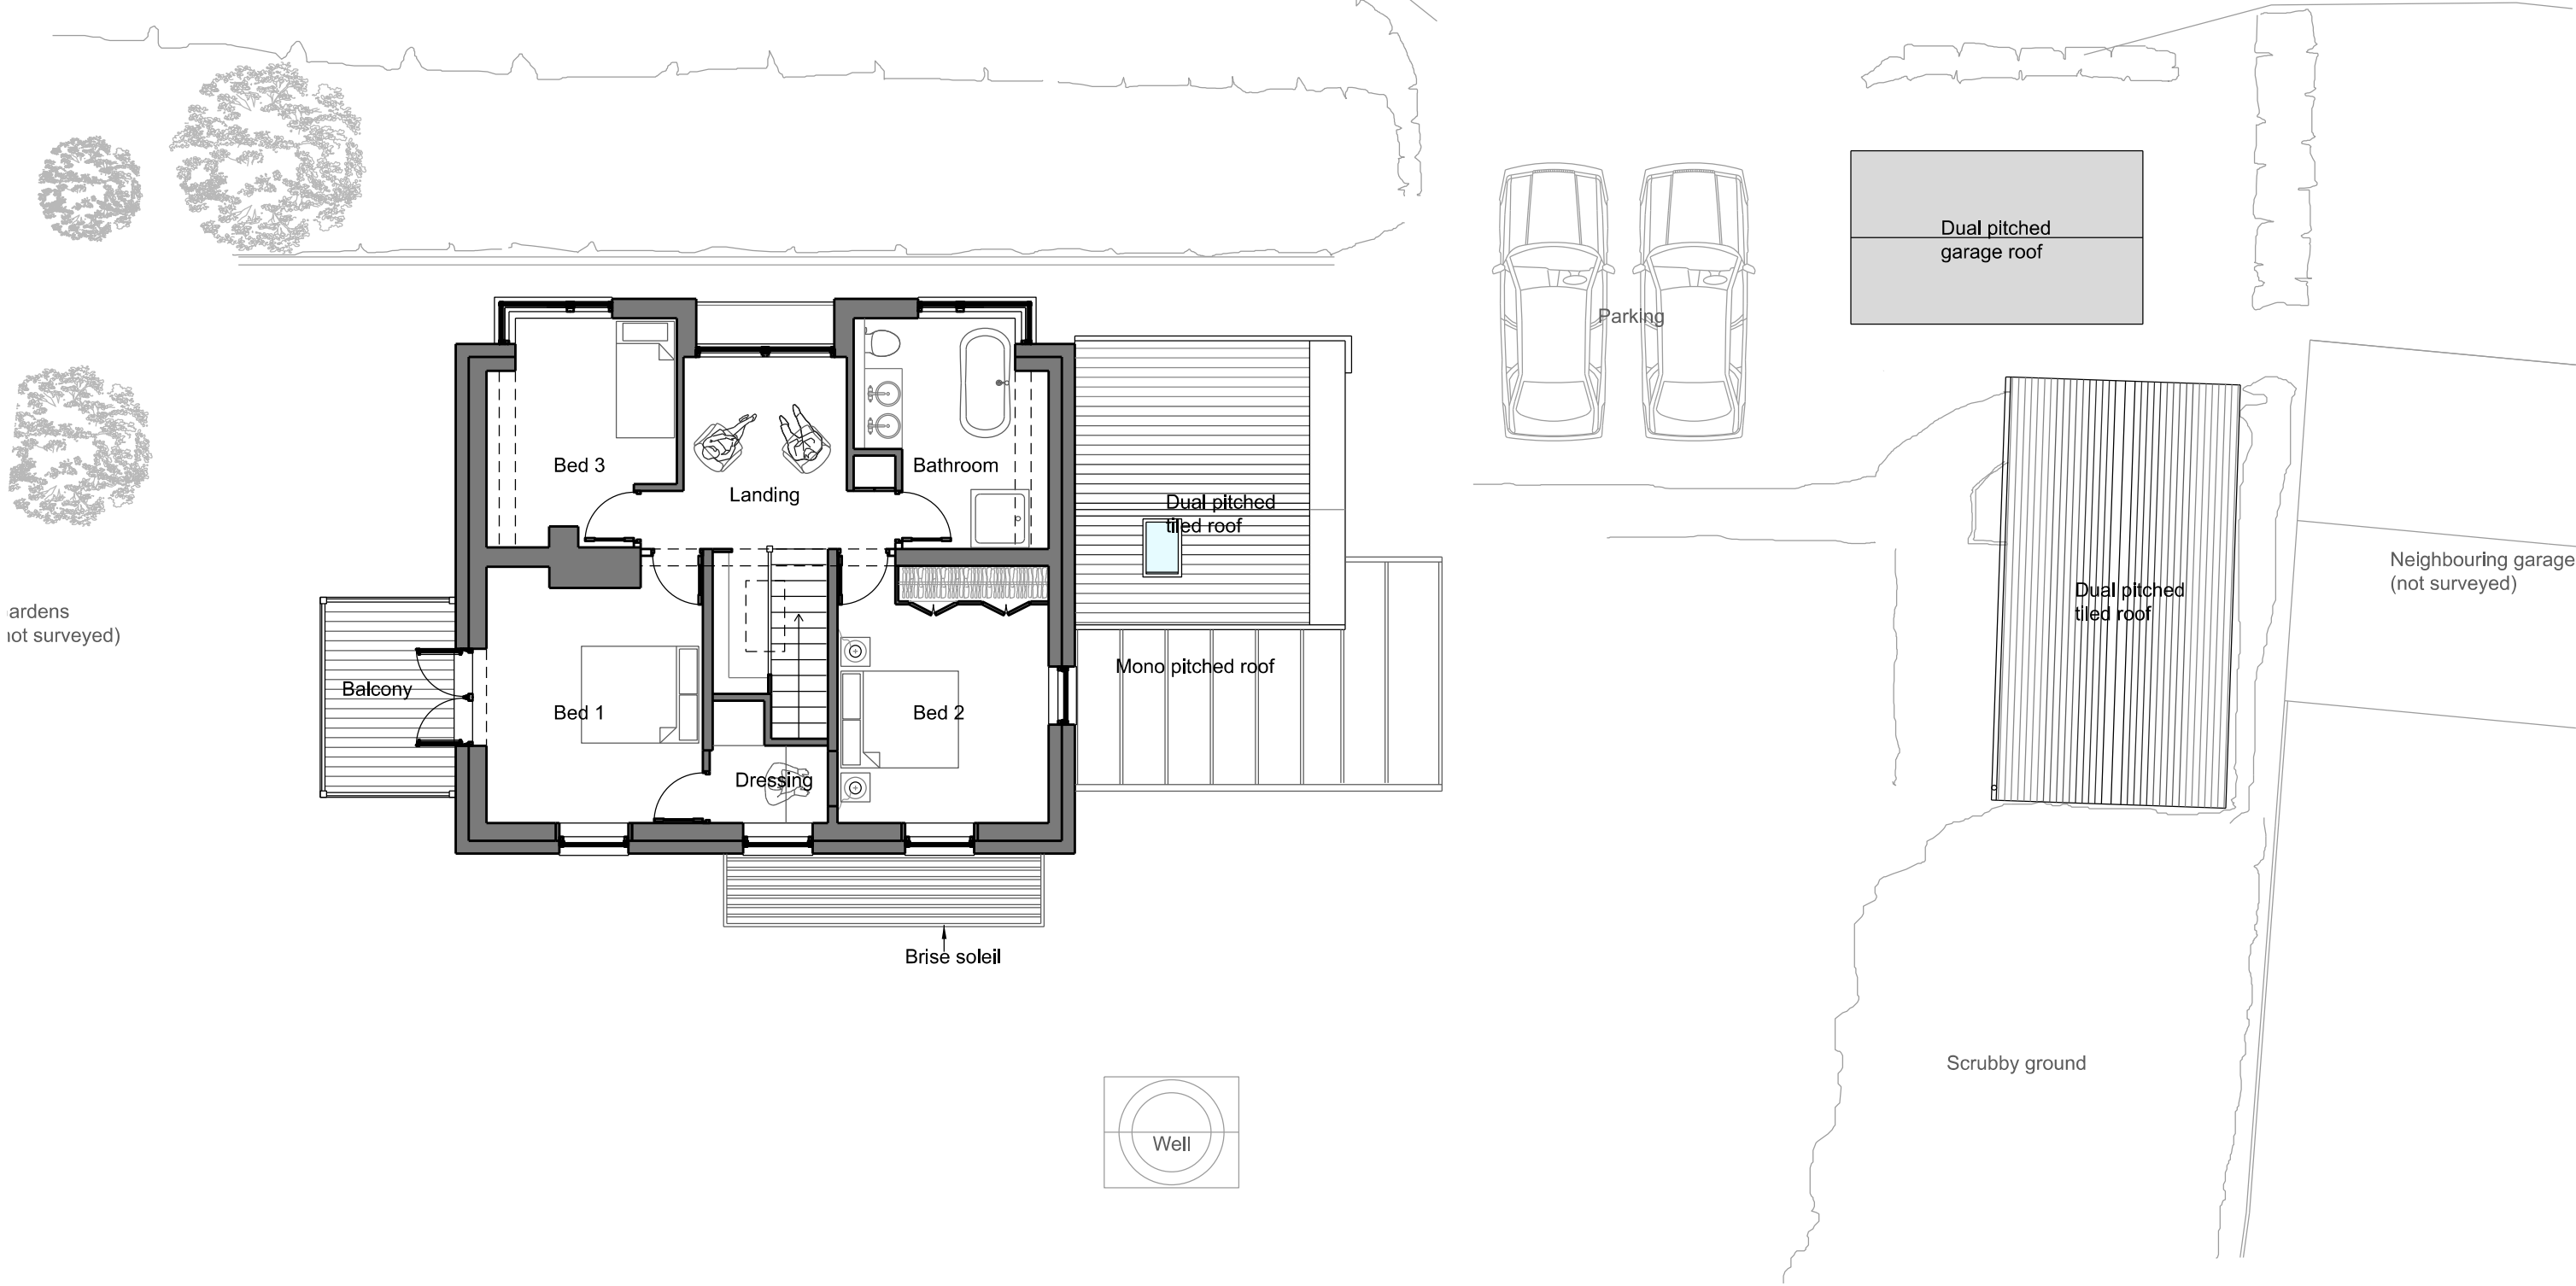

ardens (not surveyed)

Balcony

Bed 3

Landing

Bathroom

Dual pitched tiled roof

Mono pitched roof

Bed 1

Bed 2

Dressing

Brise soleil

Well

Dual pitched garage roof

Parking

Dual pitched tiled roof


Neighbouring garage (not surveyed)

Scrubby ground

Boundary wall/ planting

FIRST FLOOR PLAN

Public footpath

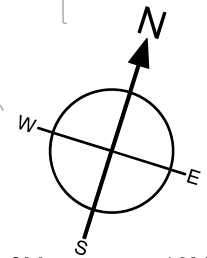

Note: Responsibility is not accepted for errors made by others in scaling from this drawing. All dimensions to be confirmed on site.

### SUNDIAL HOUSE DESIGNS

16 Folly Lane, Stroud, Glos, GL5 1SD Tel: 07789 537629

Drawing Title:	First Floor Plan - Proposed		
Project Name:	Springfield	Scale:	1-100@A3
Drawing No:	SHD-SF-PROP-11-O	Date:	Jan 2021
Revision:	-		