




1. West elevation from the garden




2. East and South elevation from 'scrubby ground'


PM - Midsummer

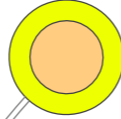



PM - Midwinter

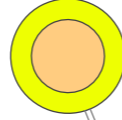

AM - Midsummer

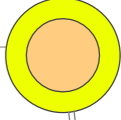

AM - Midwinter

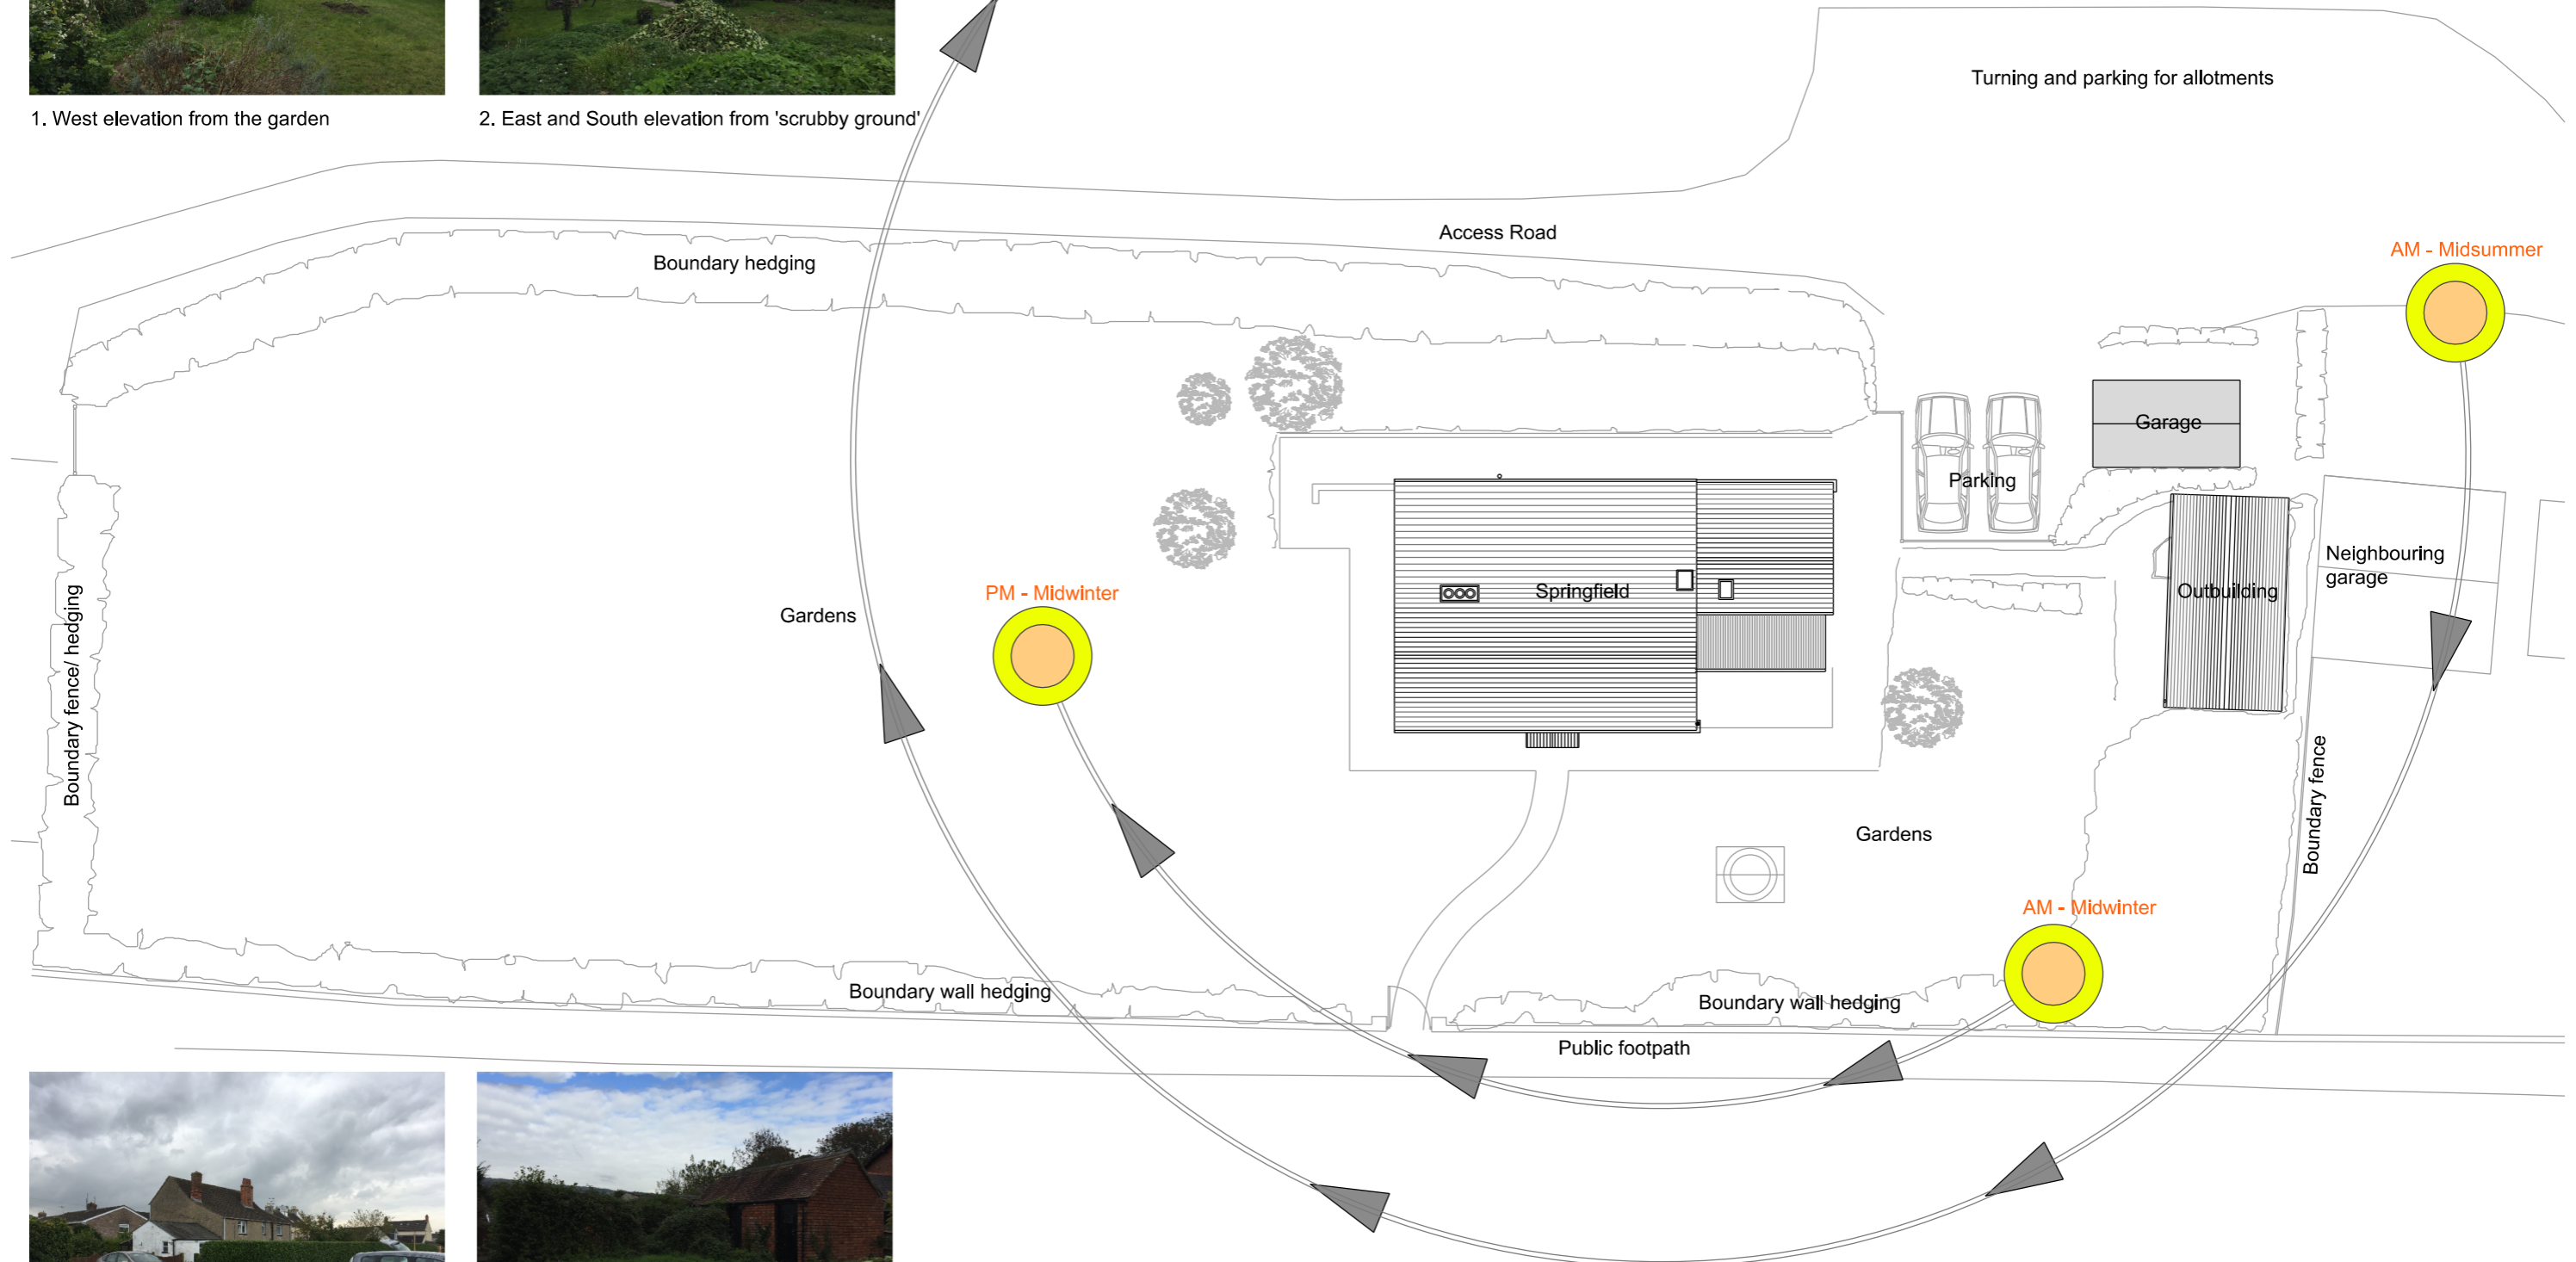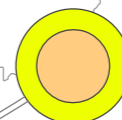


3. North and East elevation from allotment parking area



4. Outbuilding with neighbouring property and garage behind

SITE PLAN

Note: Responsibility is not accepted for errors made by others in scaling from this drawing. All dimensions to be confirmed on site.

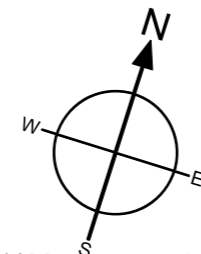

**SUNDIAL HOUSE DESIGNS**

16 Folly Lane, Stroud, Glos, GL5 1SD Tel: 07789 537629

Drawing Title:	Site Plan - Existing		
Project Name:	Springfield	Scale:	1:200 @ A3
Drawing No:	SHD-SF-SUR-02-O	Date:	Oct 2020
Revision:	-		