



Existing Rear Elevation




Existing Front Elevation

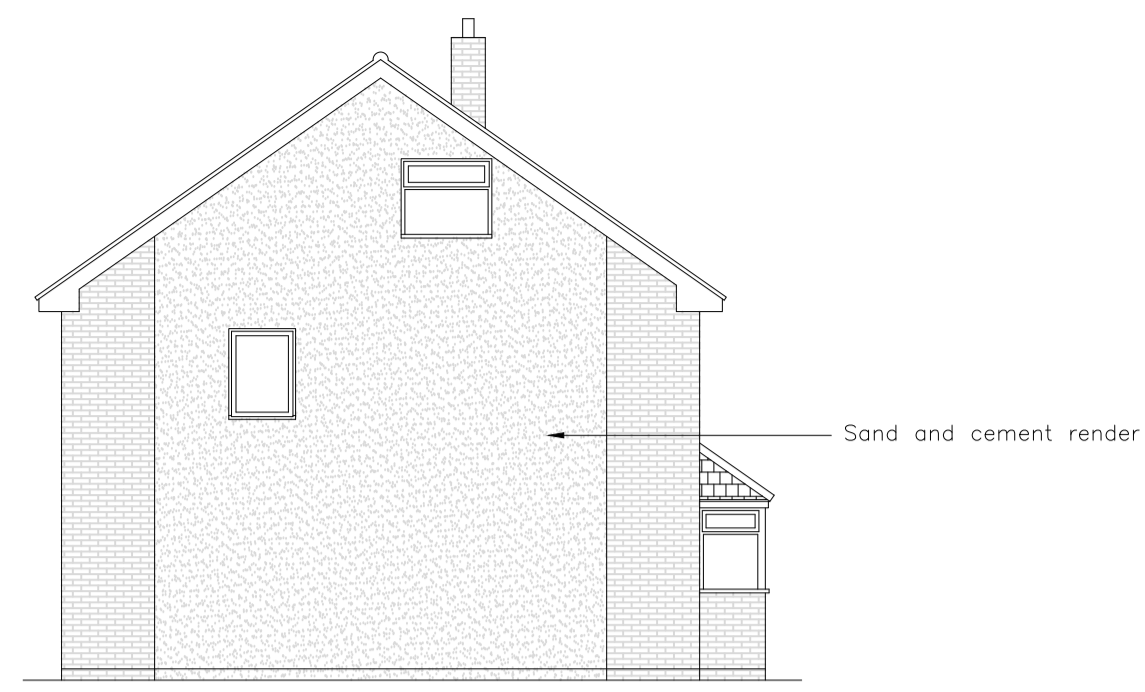


Existing West Elevation

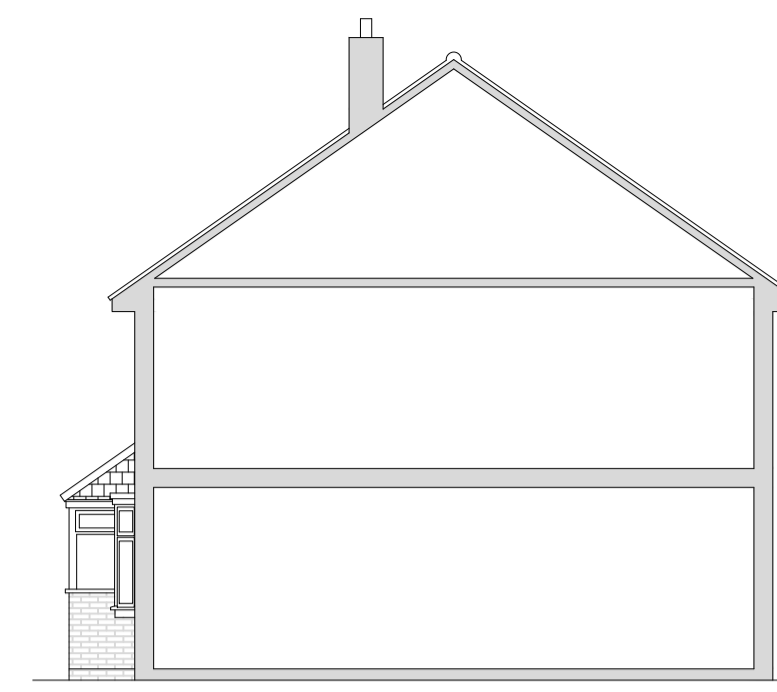


Existing East Elevation

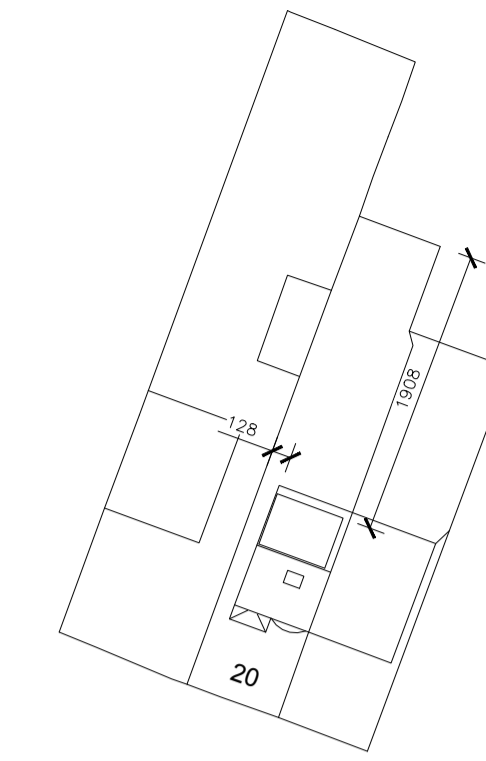

Proposed Site Plan (1:500)

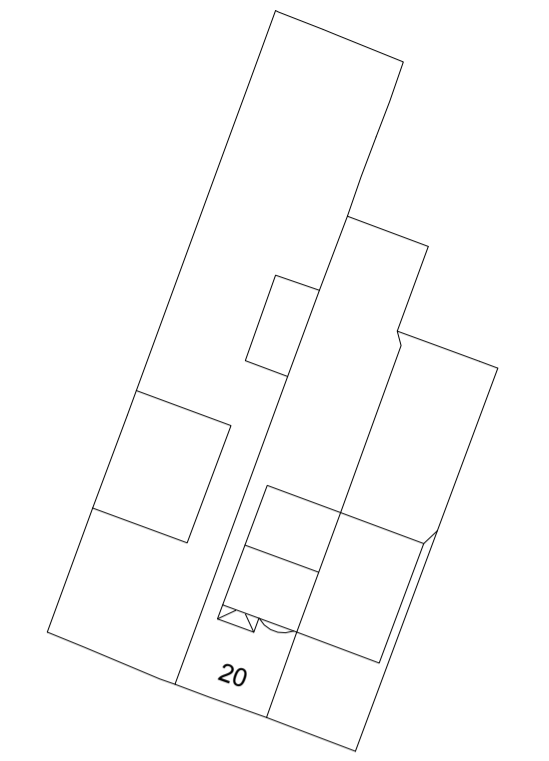


Existing Site Plan (1:500)

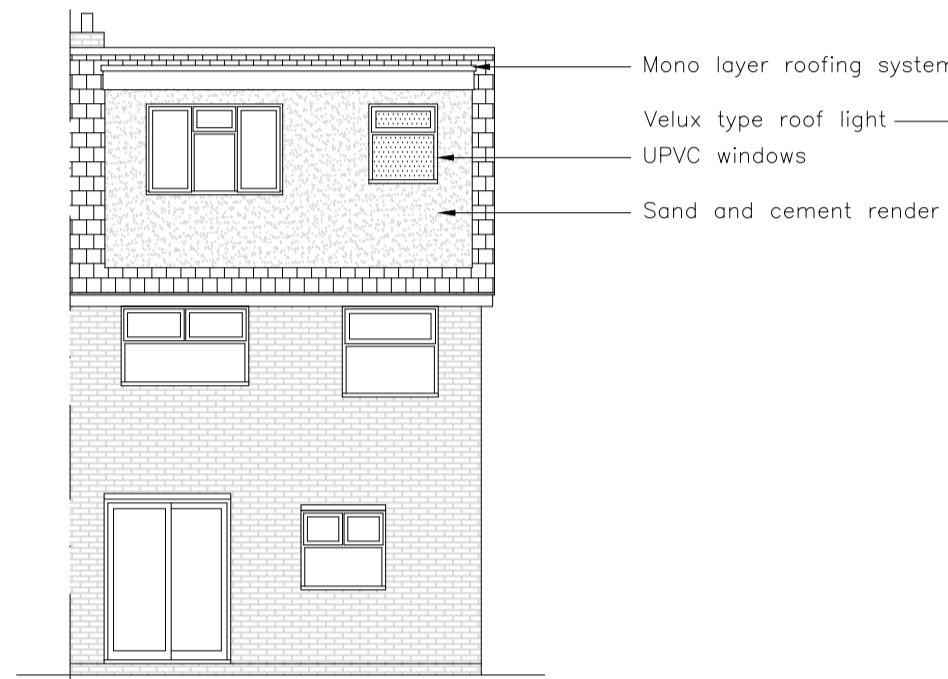


Proposed Rear Elevation




Proposed Front Elevation

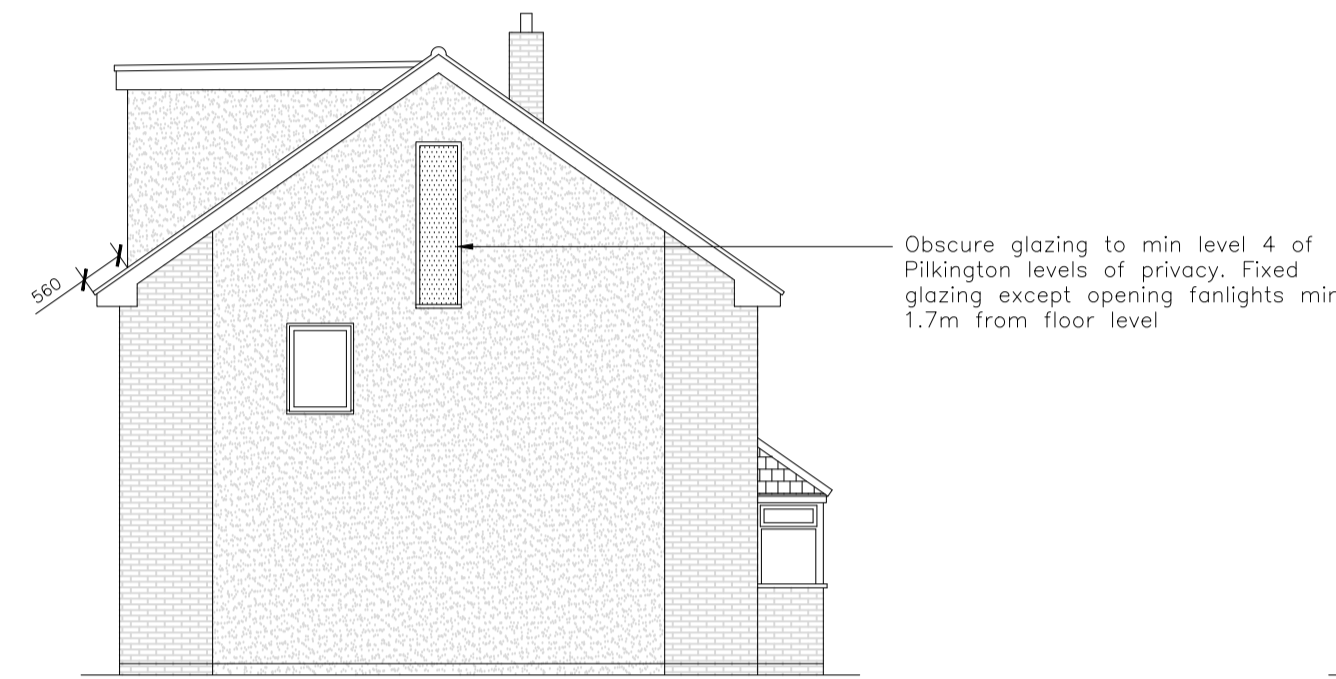



Proposed West Elevation

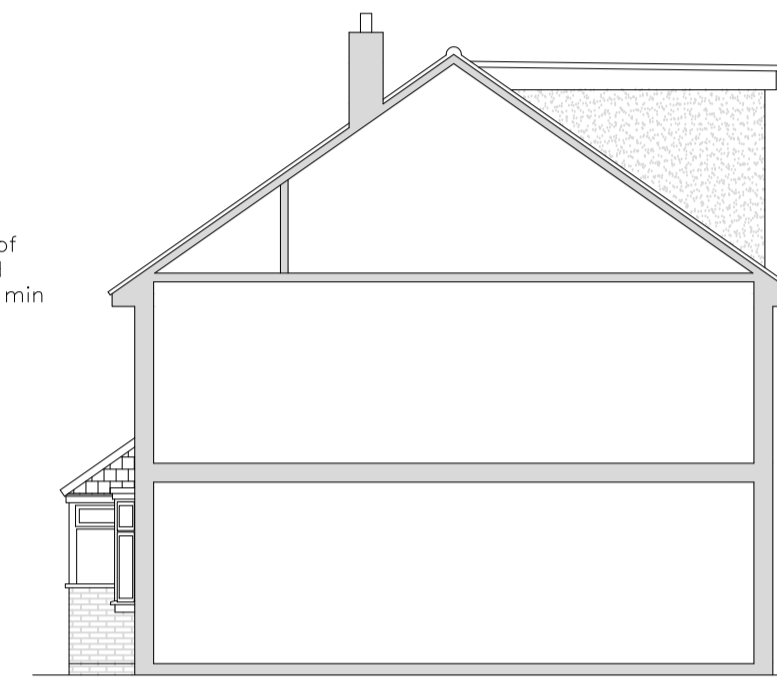


Proposed East Elevation

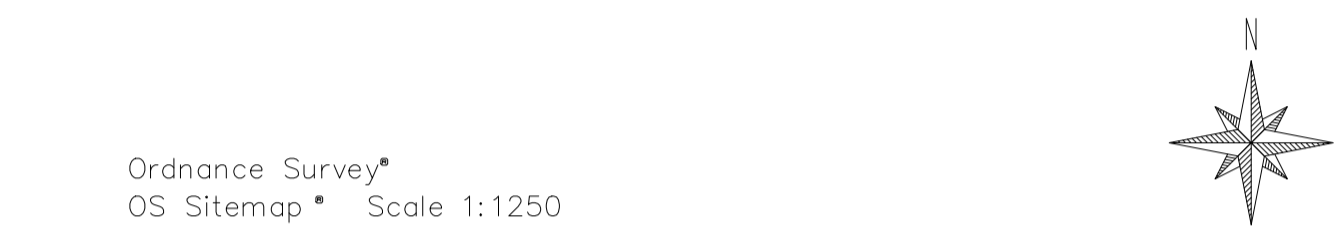


20 0 20 40 60 80 100
Metres
© Crown Copyright 2010
Reproduction in whole or in part is prohibited
without the prior permission of Ordnance Survey.

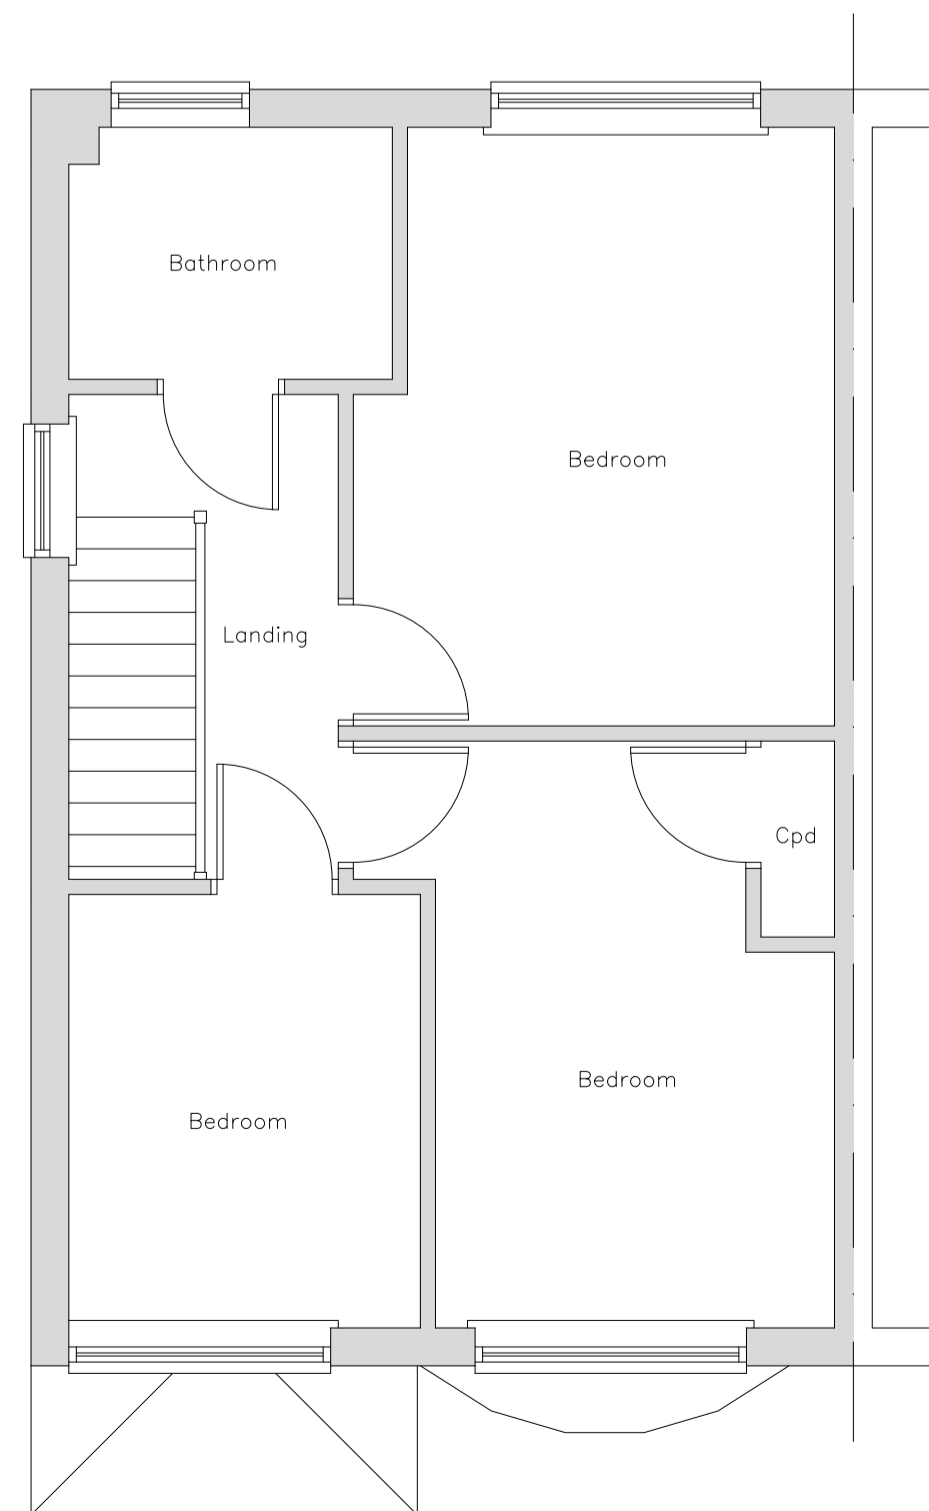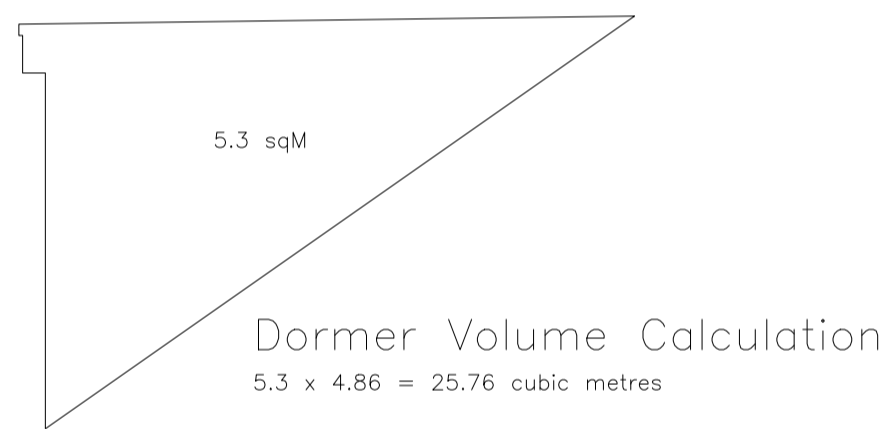

Existing First Floor Plan

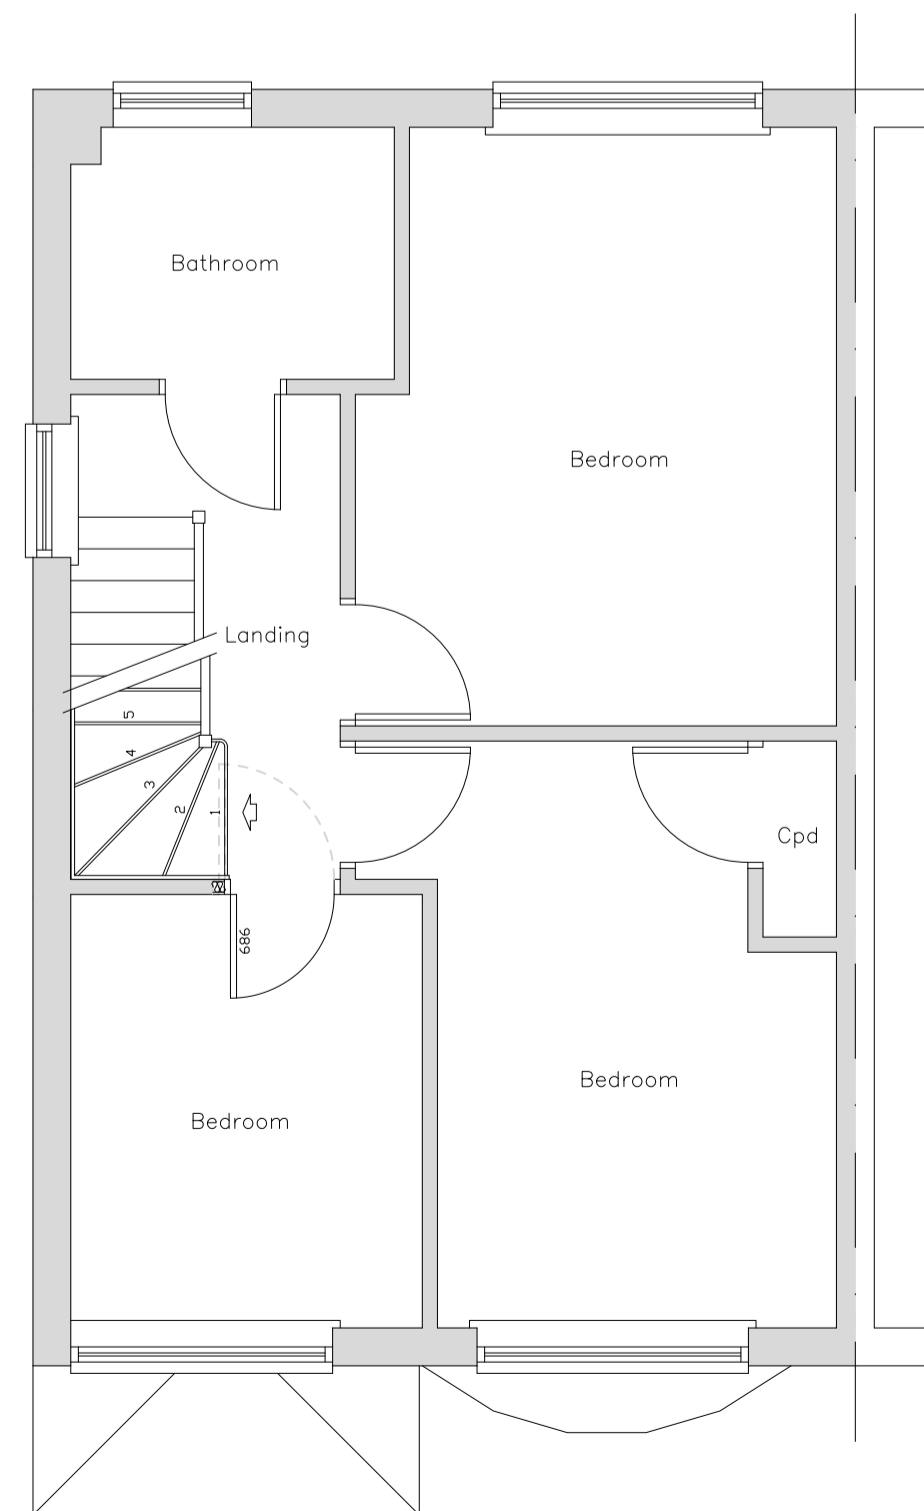

Proposed First Floor Plan

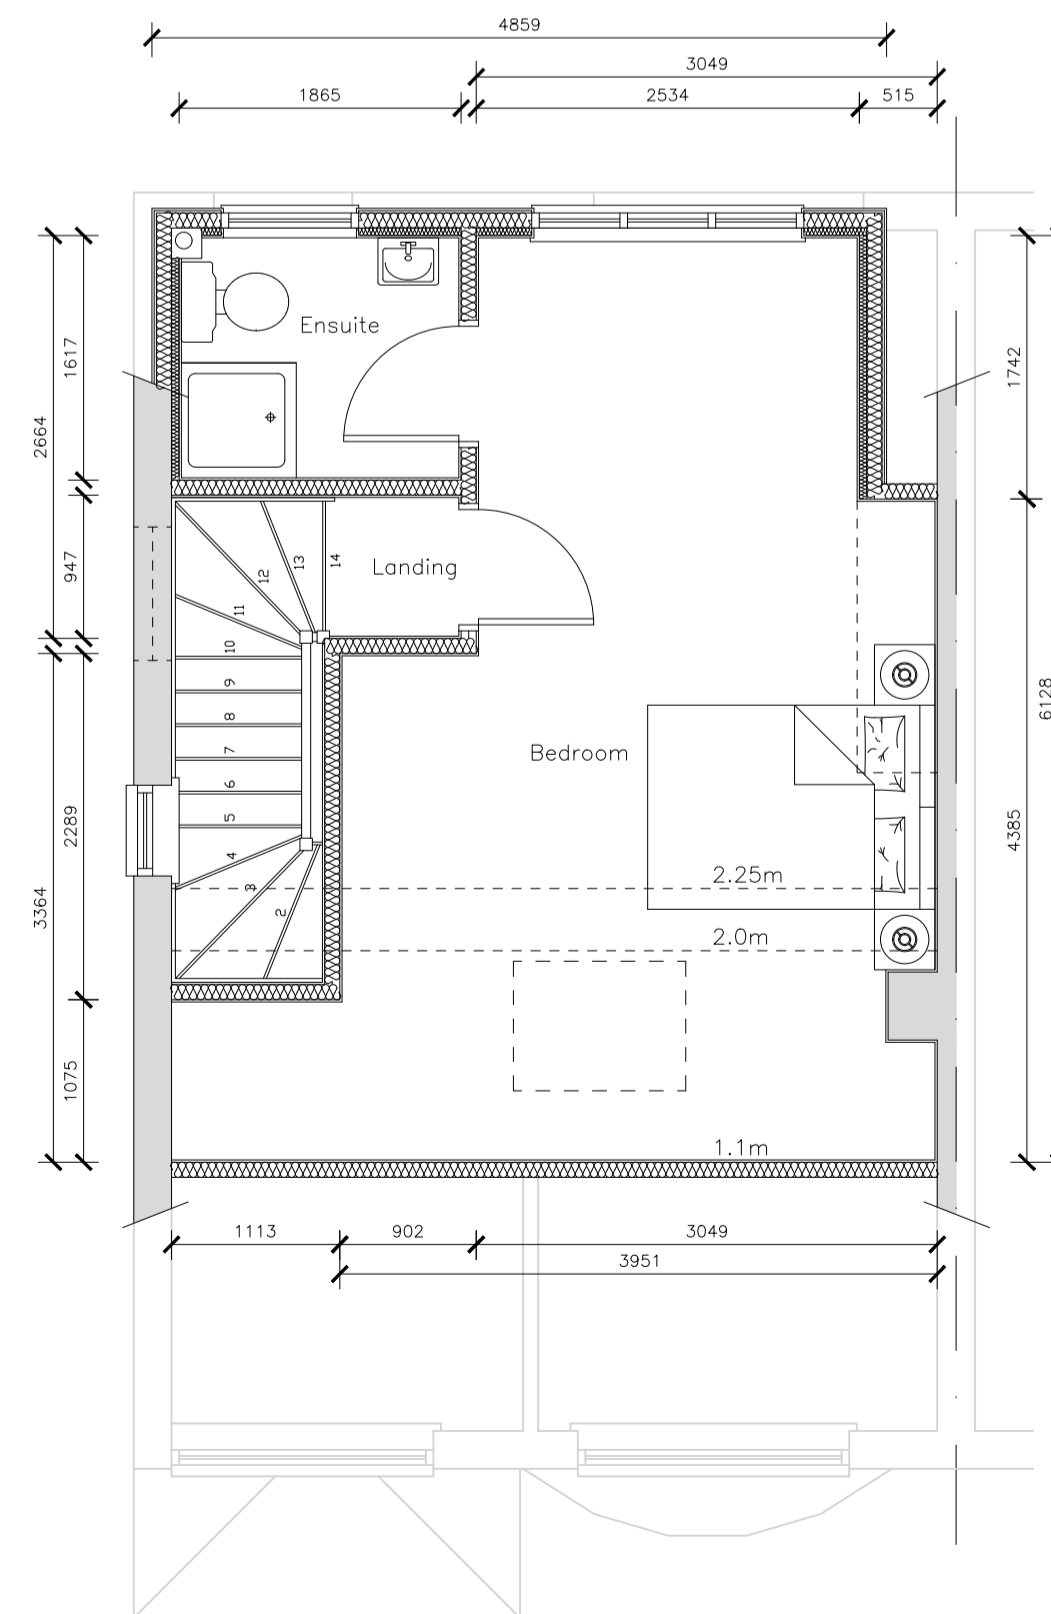

Proposed Second Floor Plan

Rev. No.	Date	Amendment
CHAMPION Planning Services 229 High Street Wakering Essex, SS3 0HL Tel: 07958 695876 roylaidlaw@live.co.uk		
Client: Mr P Placey		
Project: 20 Gordon Road Basildon Essex SS14 1PN		
Drawing: Loft Conversion Certificate of Lawfulness		
Scale:	1:50 & 1:100 @ A1	Date: Jan 21
Drawing No. 21:2601:01		
NOTE: All dimensions to be checked on site before work commences. Do not scale this drawing, work only to specified dimensions. Report all discrepancies to the Draughts Person.		