



Front Elevation (1:100)

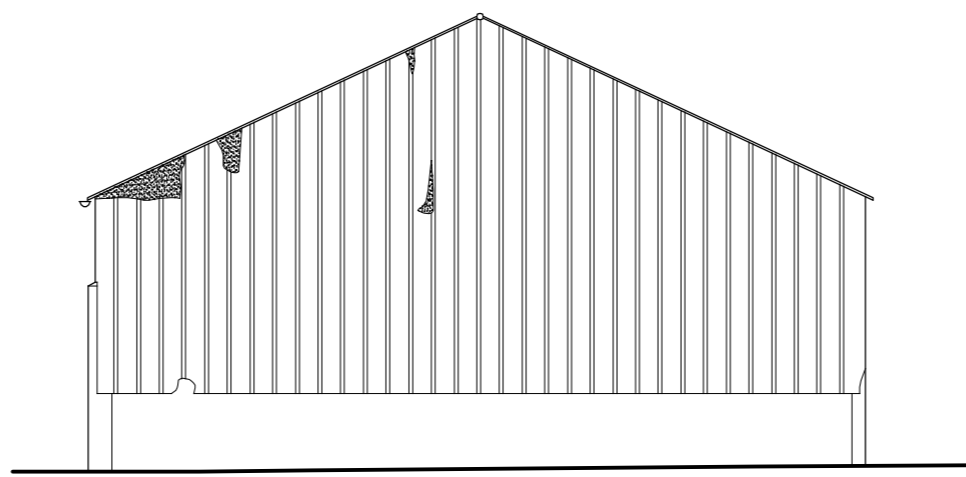

Side Elevation (1:100)

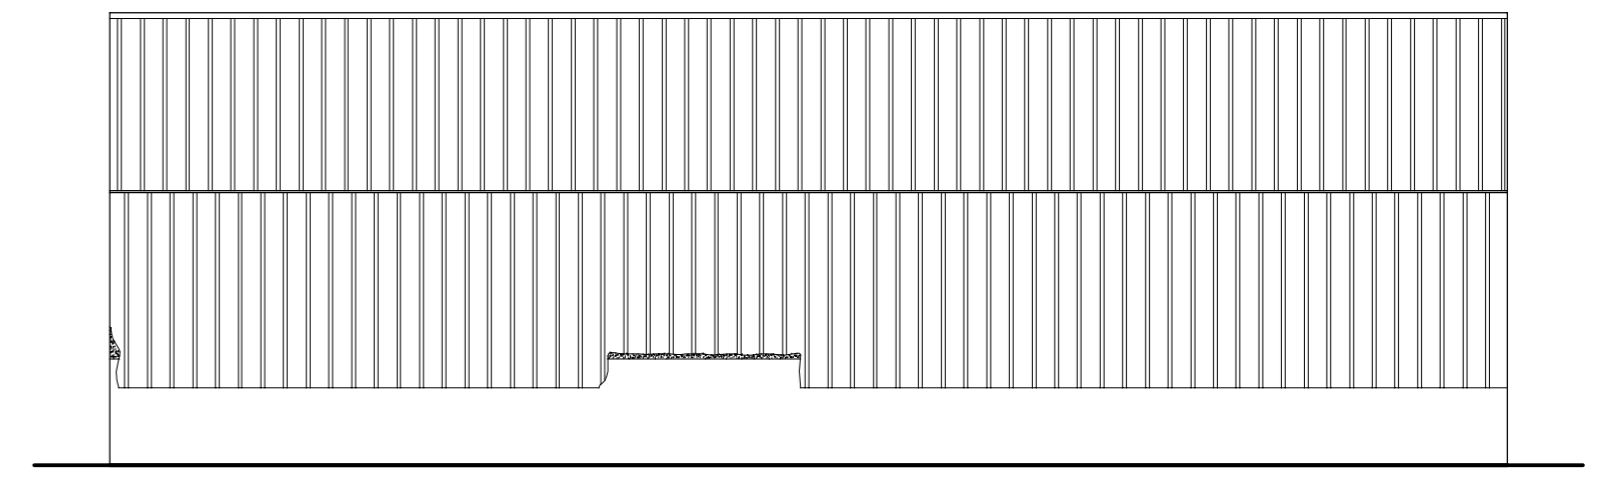


Rear Elevation (1:100)




Tractor Store

Floor Plan (1:50)

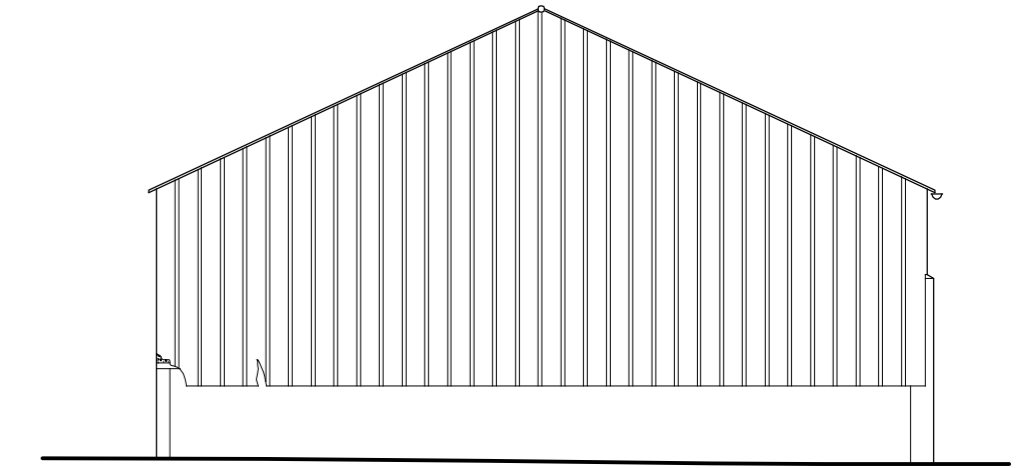

Side Elevation (1:100)

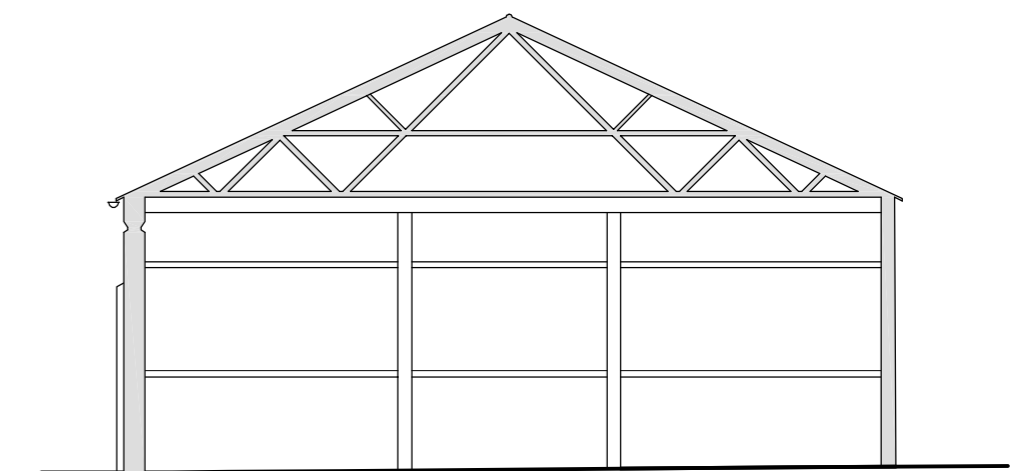

Section A - A (1:100)

<p>RICHARD C.F. WAITE ARCHITECTS 34 • Bridge • Street • Kings Lynn • Norfolk • Tel: (01553) 772656</p>		<p>Proposed Alterations at St Peters Lodge, Fence Bank, Walpole Highway Existing Plans & Section for</p>	
		<p>Paper Size: A2 Drawn: MHW Date: 23/11/20</p>	<p>3/320/1</p>
<p><small>This drawing is subject to amplification from further construction information. Any discrepancy found on drawing to be notified to Architect immediately. All foundations to be modified to suit ground conditions & structural requirements after site investigation by others. No dimensions or sizes to be scaled from this drawing. All sizes or dimensions to be checked before construction. This drawing is copyright & must not be copied without consent. Richard C F Waite Architects is a Trading Name of Waite & Wallage Architects Ltd</small></p>			