


1 Proposed Plan: Ground  
Scale: 1:100

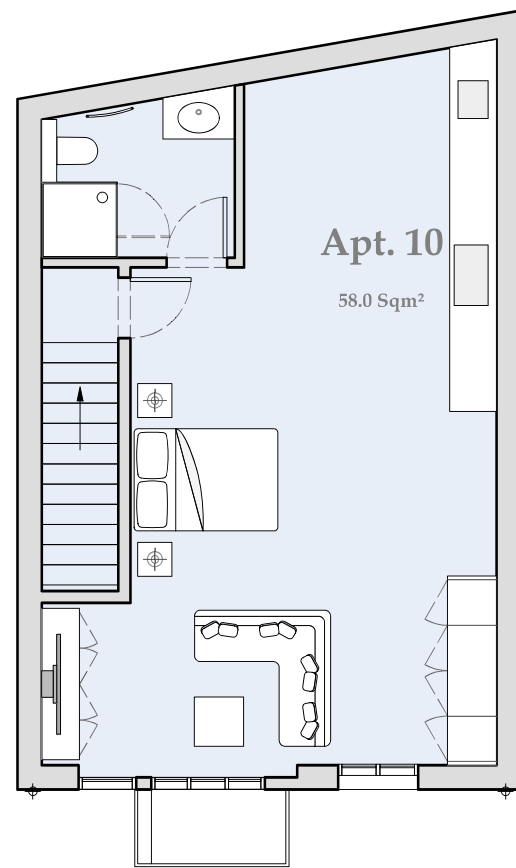


2 Proposed Plan: First  
Scale: 1:100

Apartment 9: 1 Bed Studio


Apartment 10: 1 Bed Studio

Signed Off Date:	
Last Surveyed Date:	
88 Clapham Park Road, London, SW4 7BX <small>Address</small>	
Proposed Floor Plans - Unit 14 <small>Drawing Title</small>	
27/01/21 <small>Last Updated</small>	1:150 @ A3 <small>Scale</small>
	D <small>Revision</small>
AM001-11 <small>Drawing No.</small>	<small>Location Code</small>
COPYRIGHT This drawing has been produced by River Woodwork Ltd. and is not to be used or reproduced by any other party for any purpose.  Site survey to be conducted before any building work is carried out. Any discrepancies to be reported to River Woodwork Ltd.  DO NOT SCALE FROM DRAWING	

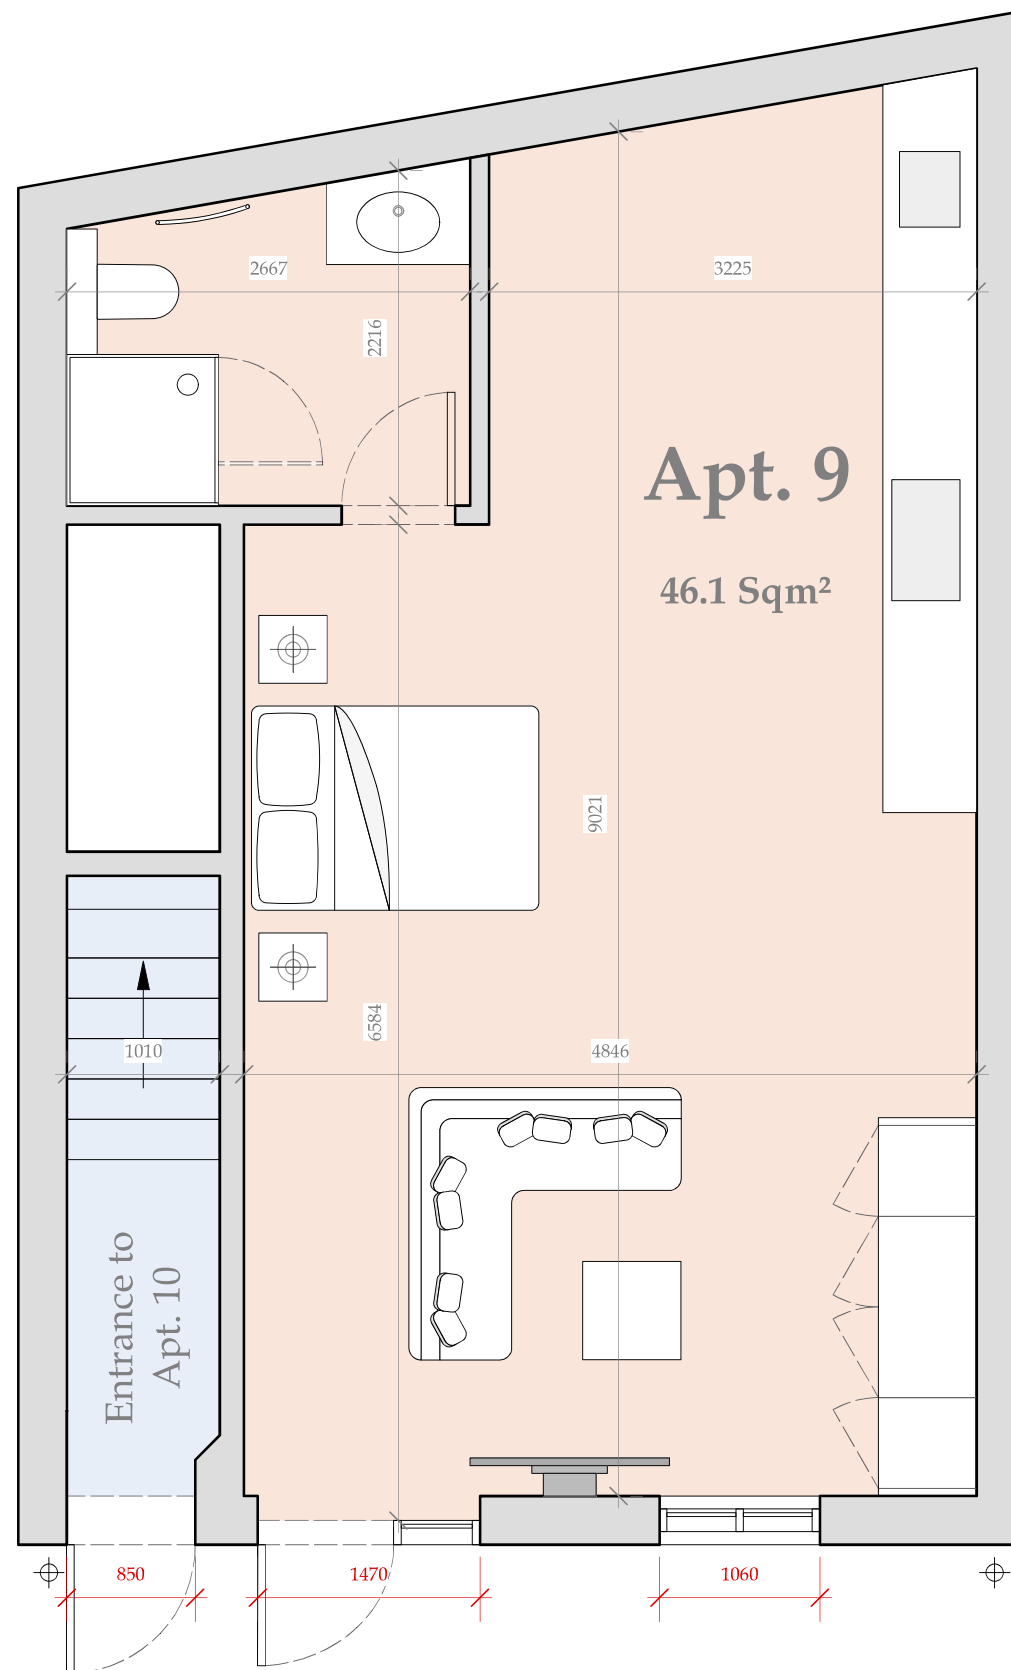

1 Proposed Plan: Ground  
Scale: 1:50

Signed Off Date:	
Last Surveyed Date:	
88 Clapham Park Road, London, SW4 7BX <small>Address</small>	
Proposed Ground Floor Plan - Unit 14 <small>Drawing Title</small>	
27/01/21 <small>Last Updated</small>	1:50 @ A3 <small>Scale</small>
	D <small>Revision</small>
AM001-12 <small>Drawing No.</small>	<small>Location Code</small>
COPYRIGHT	
This drawing has been produced by River Woodwork Ltd. and is not to be used or reproduced by any other party for any purpose.	
Site survey to be conducted before any building work is carried out. Any discrepancies to be reported to River Woodwork Ltd.	
DO NOT SCALE FROM DRAWING	

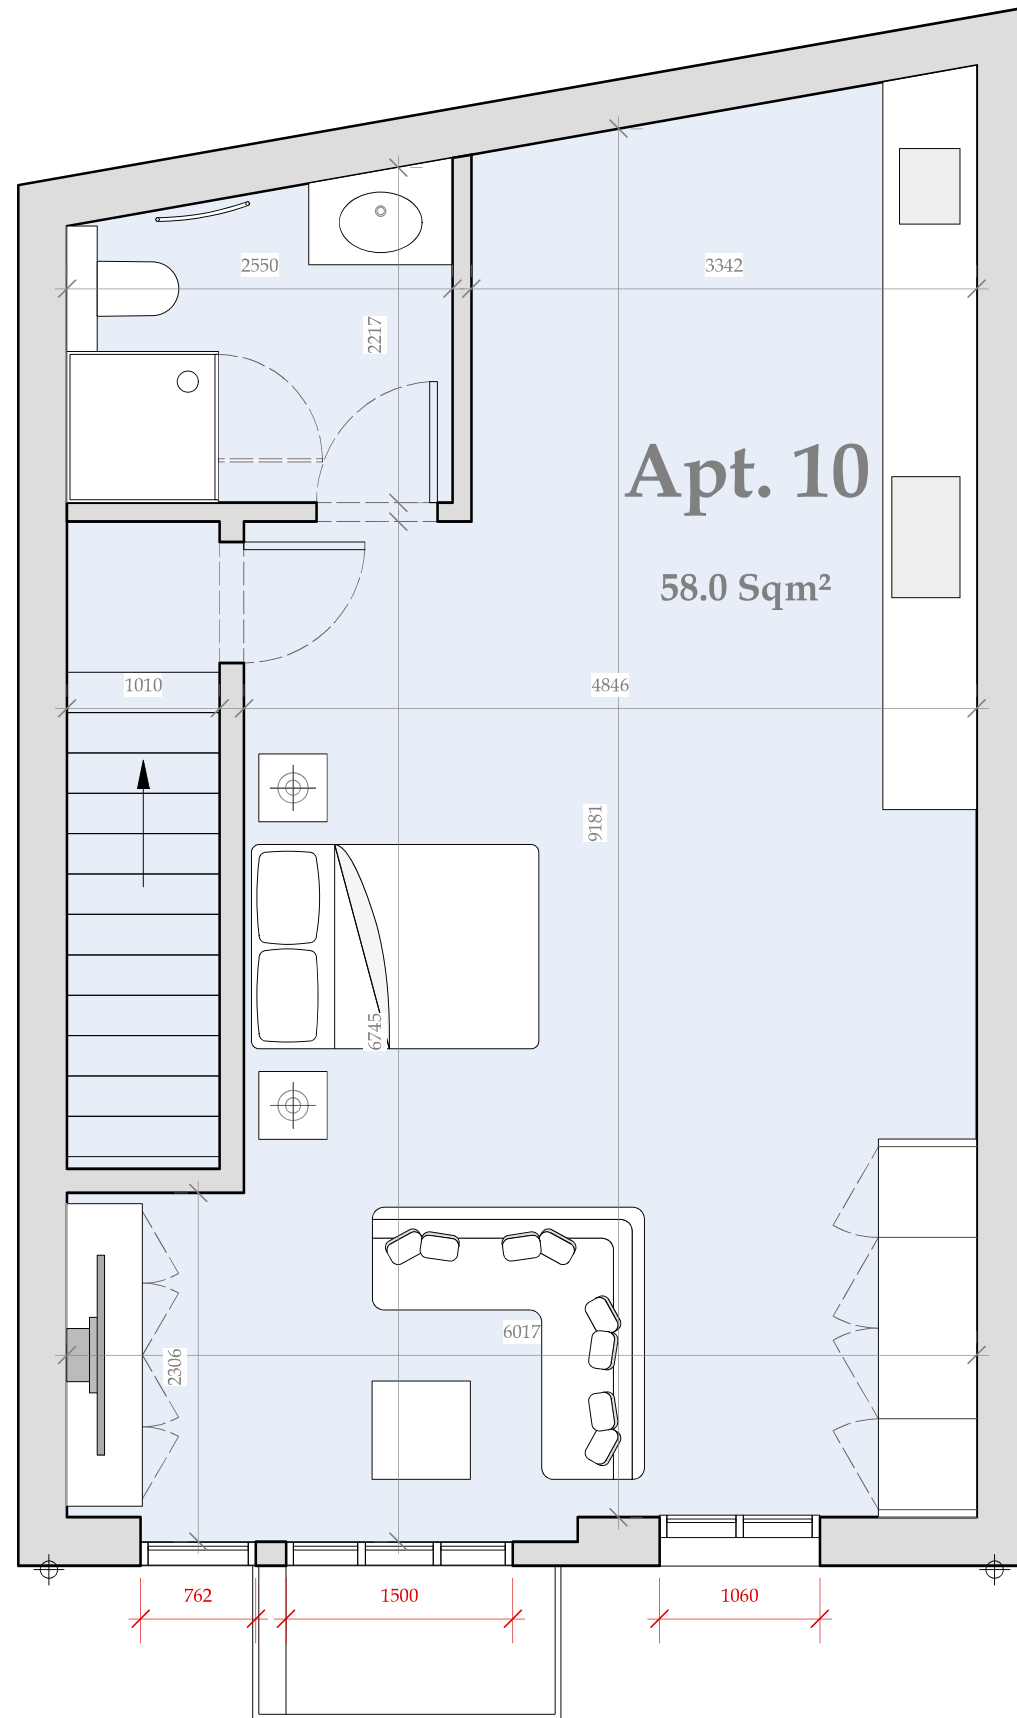


1 Proposed Plan: First  
Scale: 1:50



Signed Off Date:	
Last Surveyed Date:	
88 Clapham Park Road, London, SW4 7BX <small>Address</small>	
Proposed First Floor Plan - Unit 14 <small>Drawing Title</small>	
27/01/21 <small>Last Updated</small>	1:50 @ A3 <small>Scale</small>
Revision	<b>D</b>
AM001-13 <small>Drawing No.</small>	<small>Location Code</small>
COPYRIGHT	
This drawing has been produced by River Woodwork Ltd. and is not to be used or reproduced by any other party for any purpose.	
Site survey to be conducted before any building work is carried out. Any discrepancies to be reported to River Woodwork Ltd.	
DO NOT SCALE FROM DRAWING	




1 Proposed Elevation: Front  
Scale: 1:150

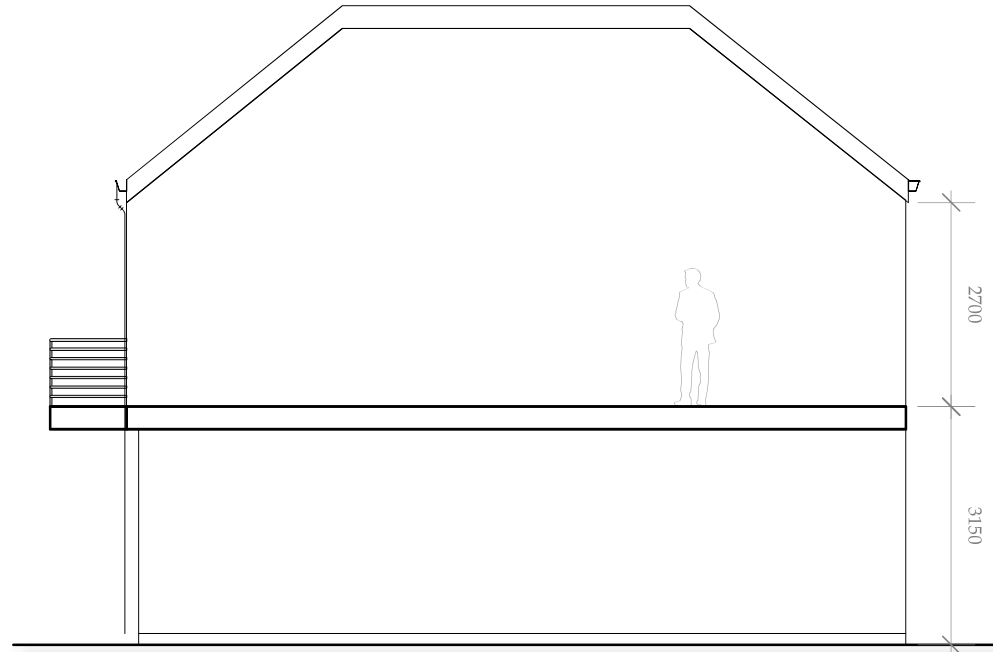

2 Proposed Elevation: East  
Scale: 1:150

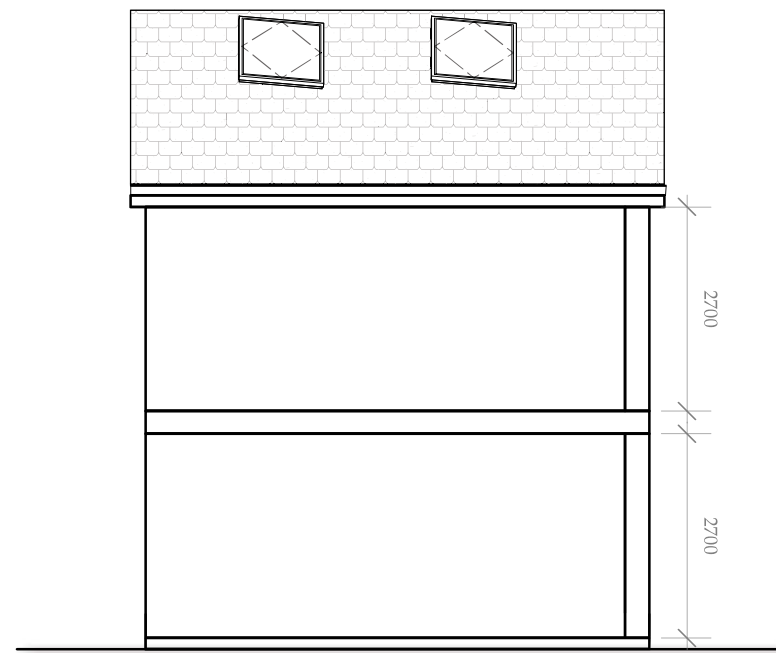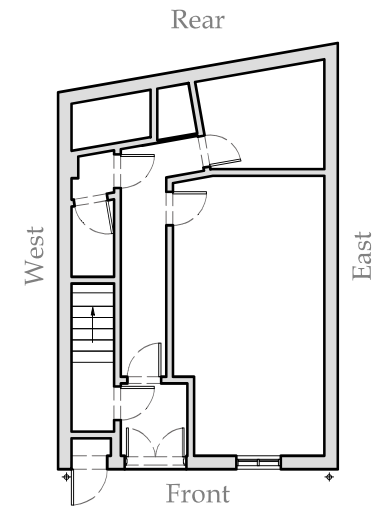

3 Proposed Elevation: Rear  
Scale: 1:150

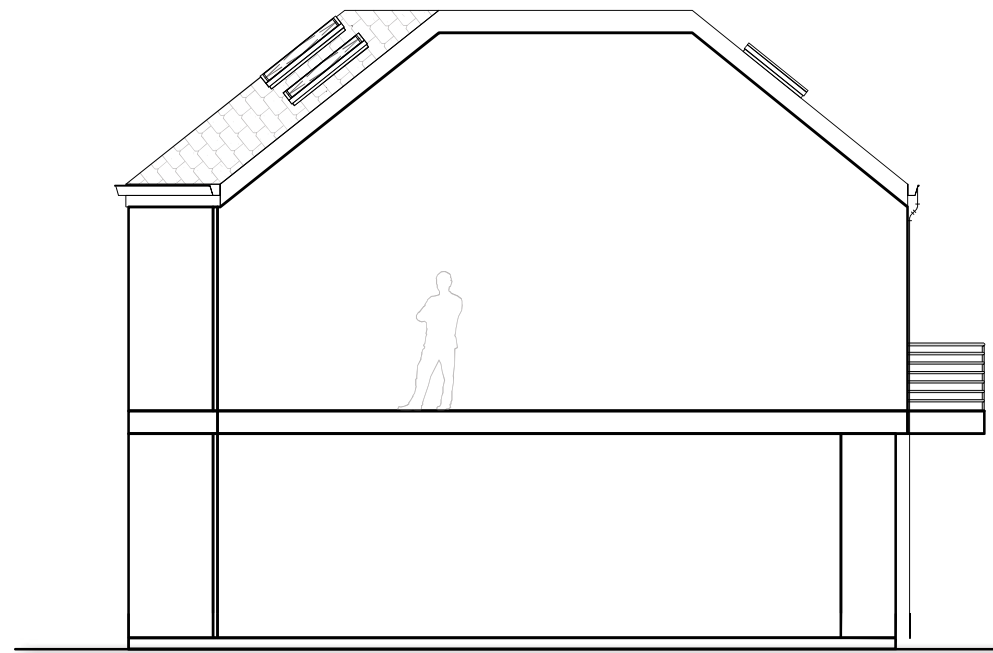

4 Proposed Elevation: West  
Scale: 1:150

Signed Off Date:	
Last Surveyed Date:	
88 Clapham Park Road, London, SW4 7BX <small>Address</small>	
Proposed Elevations - Unit 14 <small>Drawing Title</small>	
25/01/21 <small>Last Updated</small>	1:100 @ A3 <small>Scale</small>
	C <small>Revision</small>
AM001-15 <small>Drawing No.</small>	<small>Location Code</small>
COPYRIGHT	
This drawing has been produced by River Woodwork Ltd. and is not to be used or reproduced by any other party for any purpose.	
Site survey to be conducted before any building work is carried out. Any discrepancies to be reported to River Woodwork Ltd.	
DO NOT SCALE FROM DRAWING	