




1 Proposed Plan: Ground
Scale: 1:150

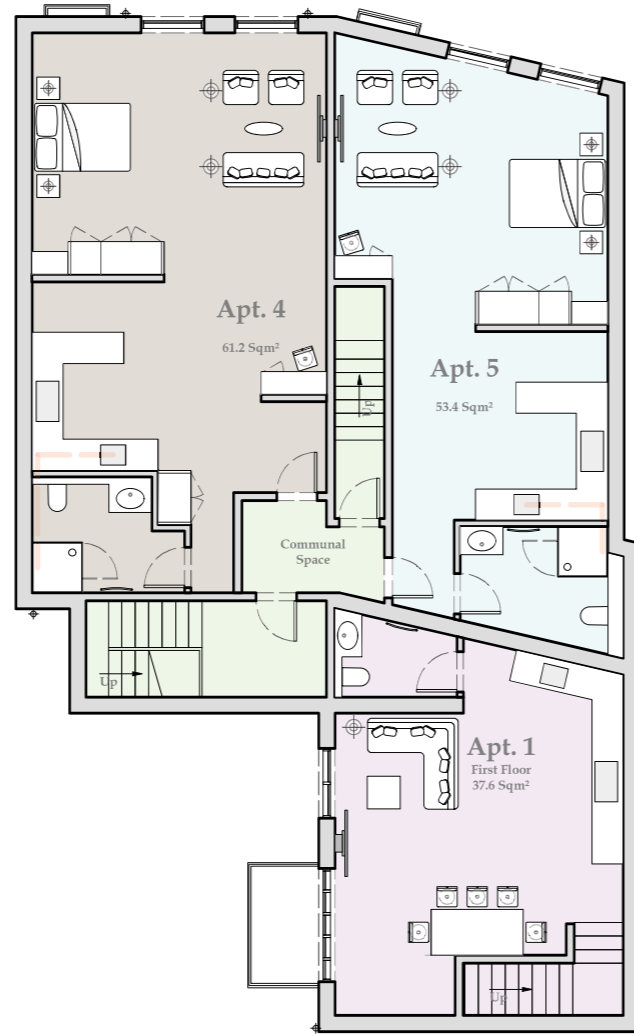

2 Proposed Plan: First
Scale: 1:150

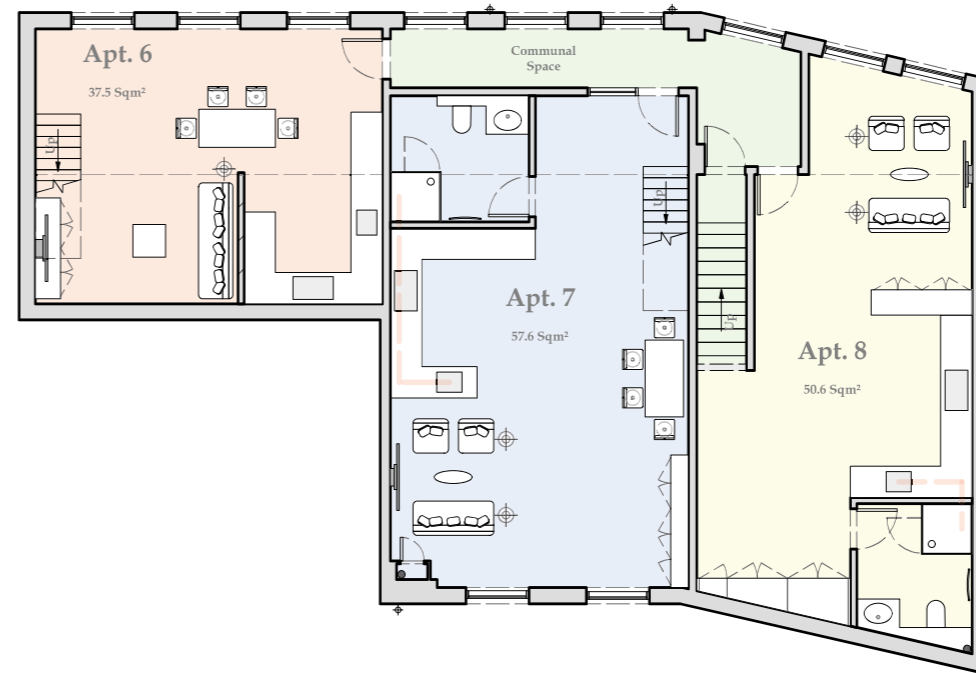

3 Proposed Plan: Second
Scale: 1:150

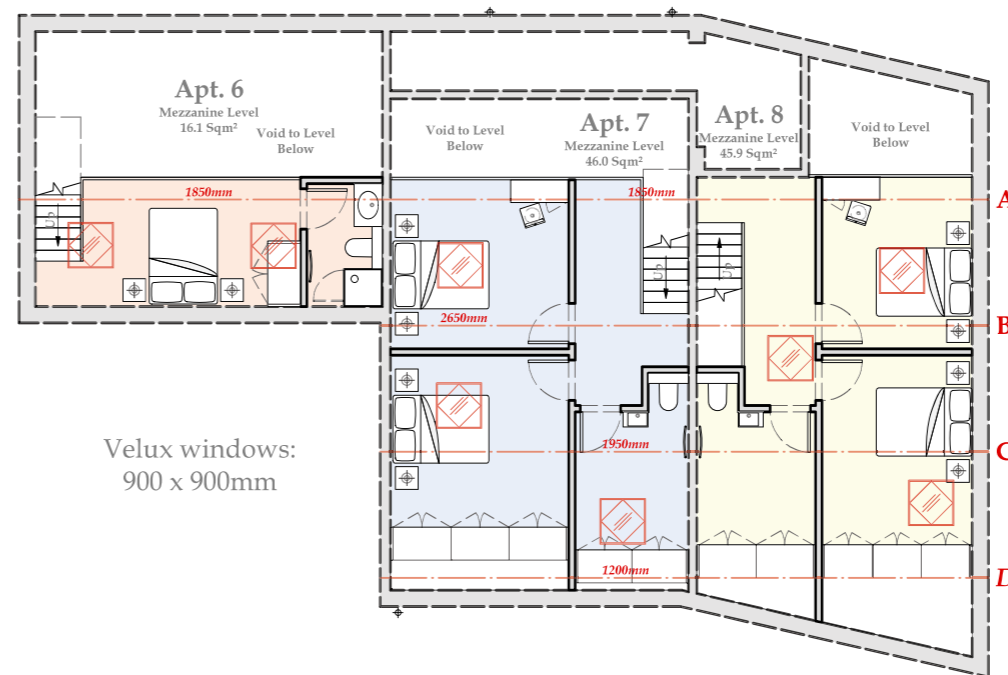

4 Proposed Plan: Third
Scale: 1:150


Approx. Sloped ceiling heights:

- A: 1850mm
- B: 2650mm
- C: 1950mm
- D: 1200mm

- Apartment 1: 1 Bed - over 2 floors
- Apartment 2: 1 Bed Studio
- Apartment 3: 1 Bed Studio
- Apartment 4: 1 Bed Studio
- Apartment 5: 1 Bed Studio
- Apartment 6: 1 Bed - over 2 floors, including mezzanine.
- Apartment 7: 2 Bed - over 2 floors, including mezzanine
- Apartment 8: 2 Bed - over 2 floors, including mezzanine.


Velux windows:
900 x 900mm

Signed Off Date:	
Last Surveyed Date:	
88 Clapham Park Road, London, SW4 7BX Address	
Proposed Floor Plans - Units 8, 9, 10, 11 & 13 Drawing Title	
27/01/21 Last Updated	1:150 @ A3 Scale
	Revision E
AM001-03 Drawing No.	Location Code
COPYRIGHT	
This drawing has been produced by River Woodwork Ltd. and is not to be used or reproduced by any other party for any purpose.	
Site survey to be conducted before any building work is carried out. Any discrepancies to be reported to River Woodwork Ltd.	
DO NOT SCALE FROM DRAWING	

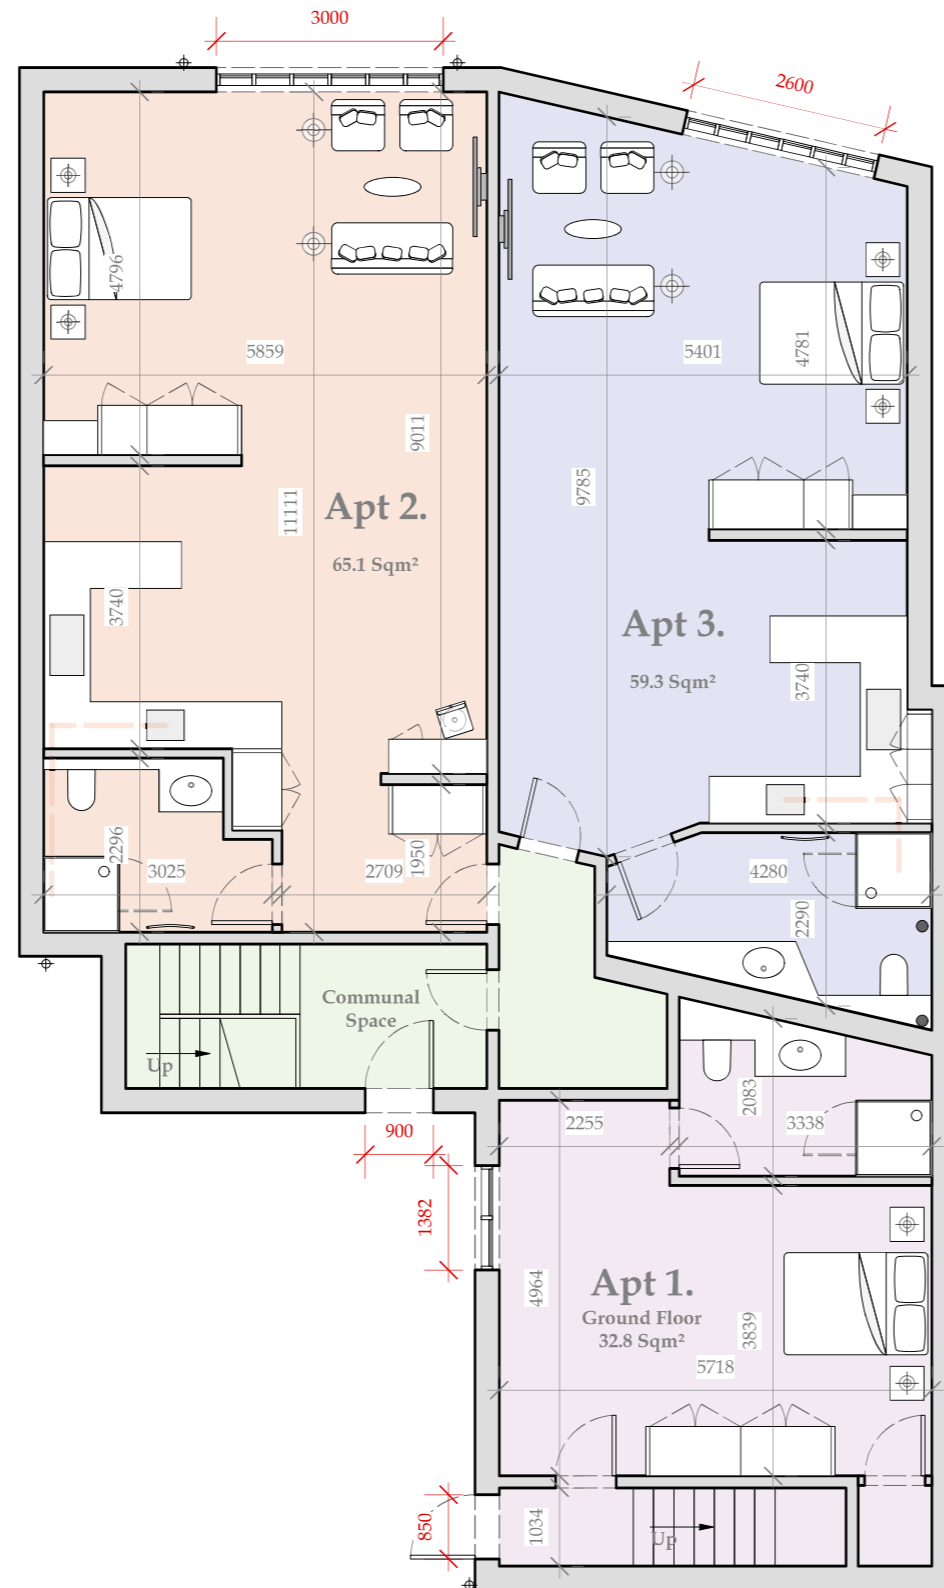


1 Proposed Plan: Ground
Scale: 1:100

Signed Off Date:	
Last Surveyed Date:	
88 Clapham Park Road, London, SW4 7BX <small>Address</small>	
Proposed Ground Floor Plan - Units 8, 9, 10, 11 & 13 <small>Drawing Title</small>	
27/01/21 <small>Last Updated</small>	1:100 @ A3 <small>Scale</small>
	E <small>Revision</small>
AM001-04 <small>Drawing No.</small>	<small>Location Code</small>
COPYRIGHT	
This drawing has been produced by River Woodwork Ltd. and is not to be used or reproduced by any other party for any purpose.	
Site survey to be conducted before any building work is carried out. Any discrepancies to be reported to River Woodwork Ltd.	
DO NOT SCALE FROM DRAWING	

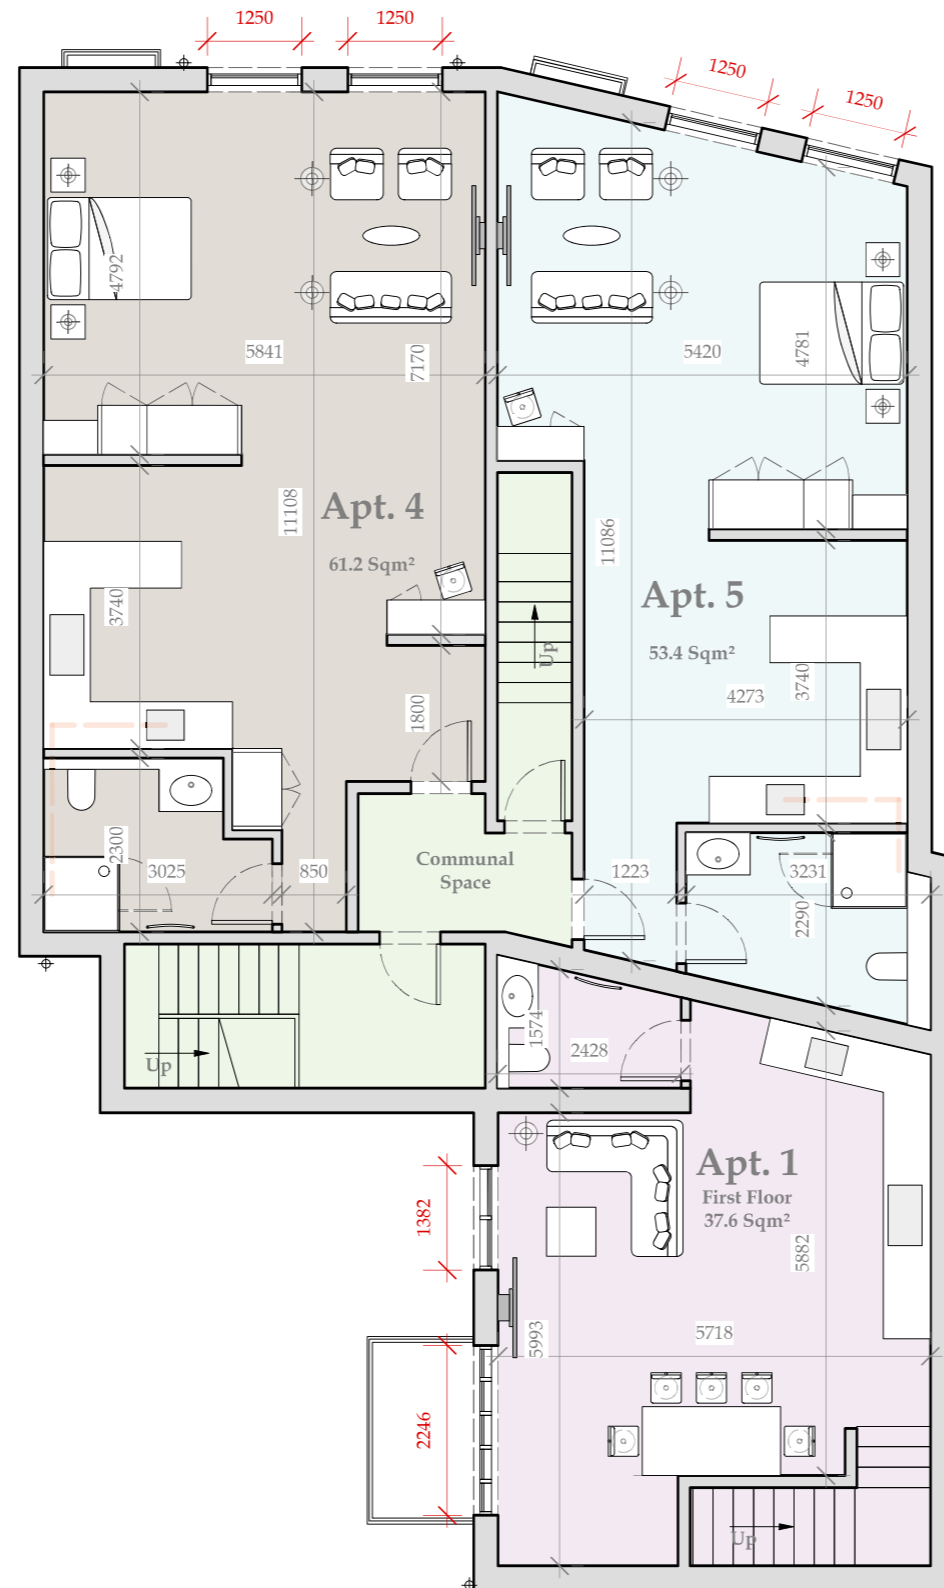


2 Proposed Plan: First
Scale: 1:100

Signed Off Date:	
Last Surveyed Date:	
88 Clapham Park Road, London, SW4 7BX <small>Address</small>	
Proposed First Floor Plan - Units 8, 9, 10, 11 & 13 <small>Drawing Title</small>	
27/01/21 <small>Last Updated</small>	1:100 @ A3 <small>Scale</small>
	E <small>Revision</small>
AM001-05 <small>Drawing No.</small>	<small>Location Code</small>
COPYRIGHT	
This drawing has been produced by River Woodwork Ltd. and is not to be used or reproduced by any other party for any purpose.	
Site survey to be conducted before any building work is carried out. Any discrepancies to be reported to River Woodwork Ltd.	
DO NOT SCALE FROM DRAWING	

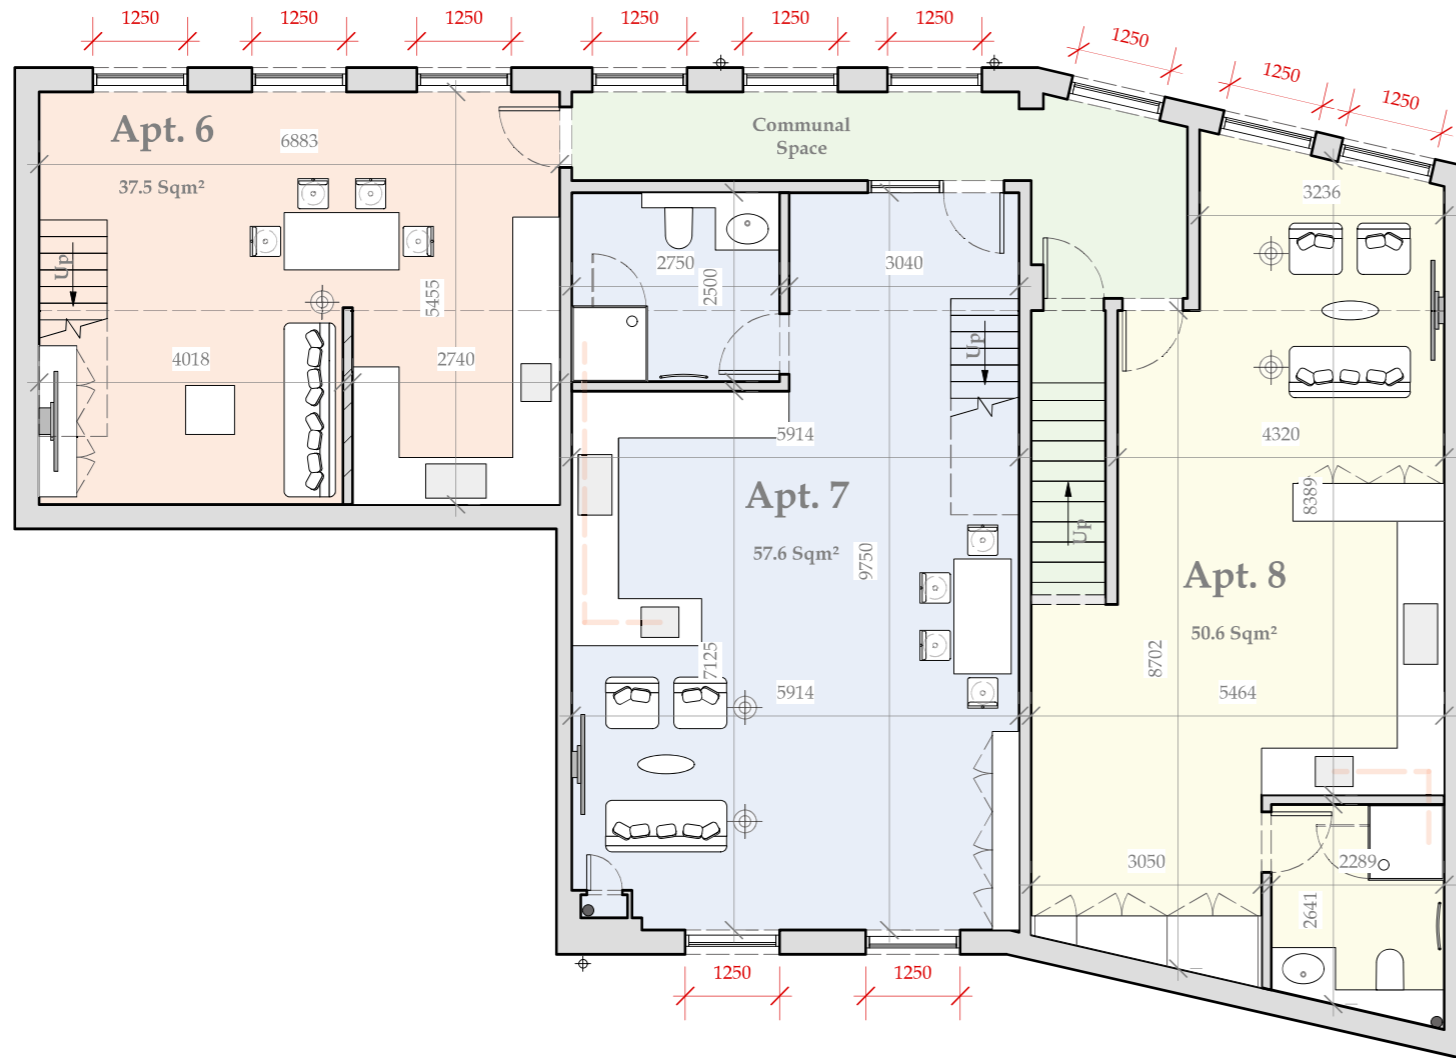



3 Proposed Plan: Second
Scale: 1:100

Signed Off Date:	
Last Surveyed Date:	
88 Clapham Park Road, London, SW4 7BX <small>Address</small>	
Proposed Second Floor Plan - Units 8, 9, 10, 11 & 13 <small>Drawing Title</small>	
27/01/21 <small>Last Updated</small>	1:100 @ A3 <small>Scale</small>
	E <small>Revision</small>
AM001-06 <small>Drawing No.</small>	<small>Location Code</small>
COPYRIGHT	
This drawing has been produced by River Woodwork Ltd. and is not to be used or reproduced by any other party for any purpose.	
Site survey to be conducted before any building work is carried out. Any discrepancies to be reported to River Woodwork Ltd.	
DO NOT SCALE FROM DRAWING	

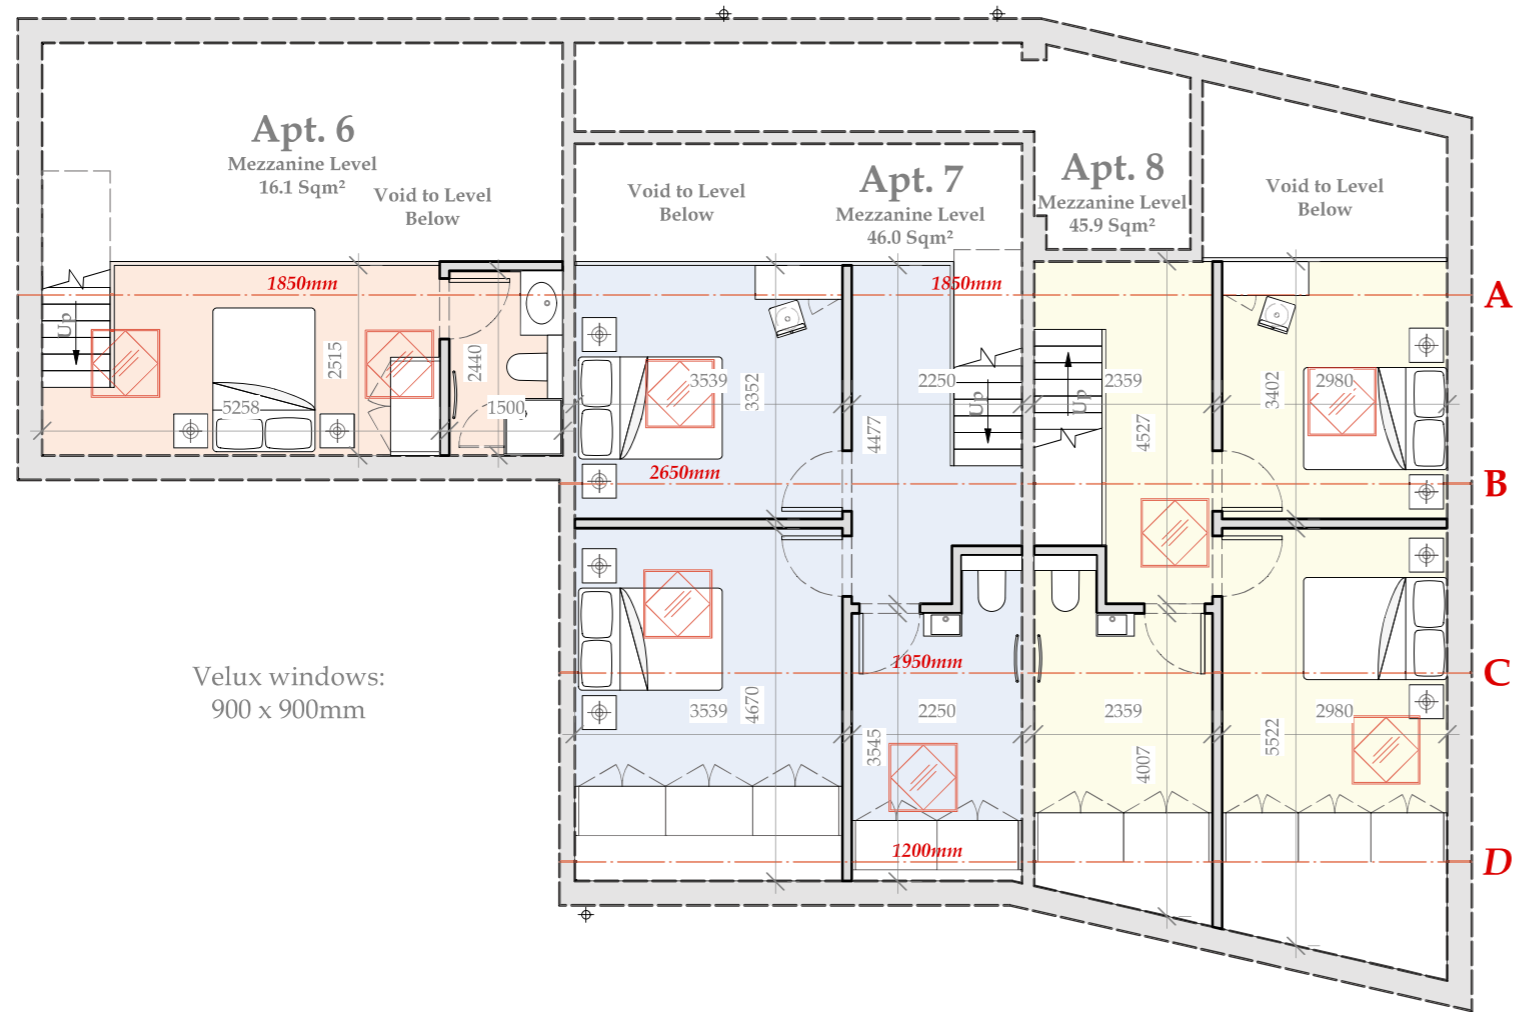


4 Proposed Plan: Third
Scale: 1:100


Signed Off Date:	
Last Surveyed Date:	
88 Clapham Park Road, London, SW4 7BX <small>Address</small>	
Proposed Third Floor Plan - Units 8, 9, 10, 11 & 13 <small>Drawing Title</small>	
27/01/21 <small>Last Updated</small>	1:100 @ A3 <small>Scale</small>
	E <small>Revision</small>
AM001-07 <small>Drawing No.</small>	<small>Location Code</small>
COPYRIGHT	
This drawing has been produced by River Woodwork Ltd. and is not to be used or reproduced by any other party for any purpose.	
Site survey to be conducted before any building work is carried out. Any discrepancies to be reported to River Woodwork Ltd.	
DO NOT SCALE FROM DRAWING	

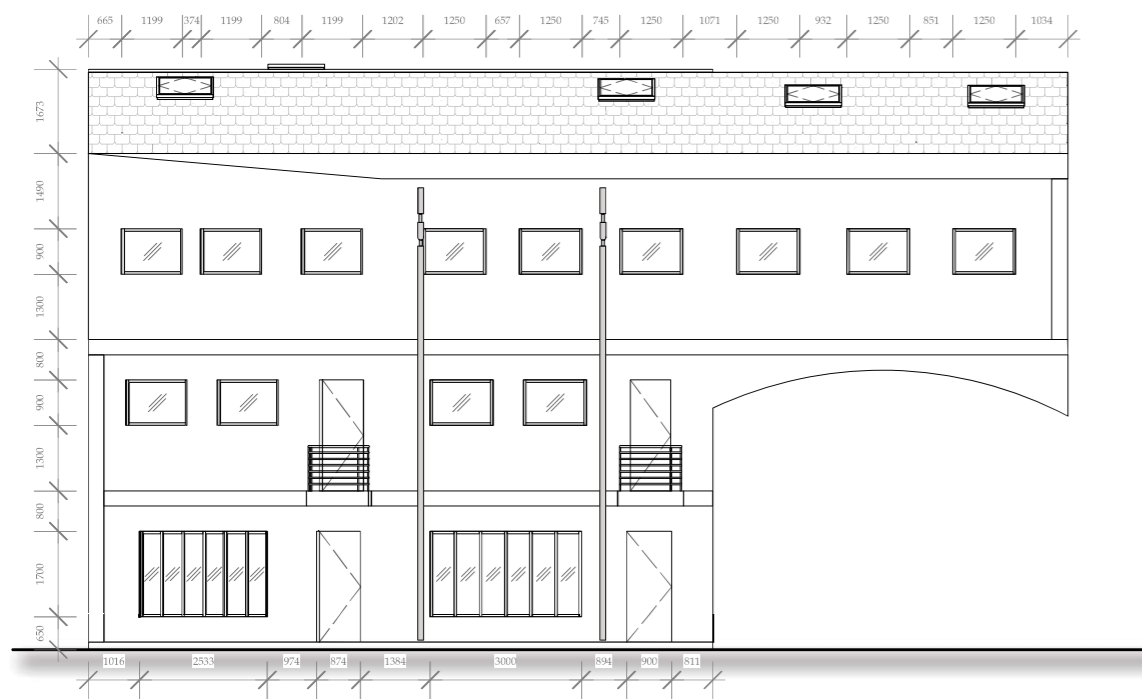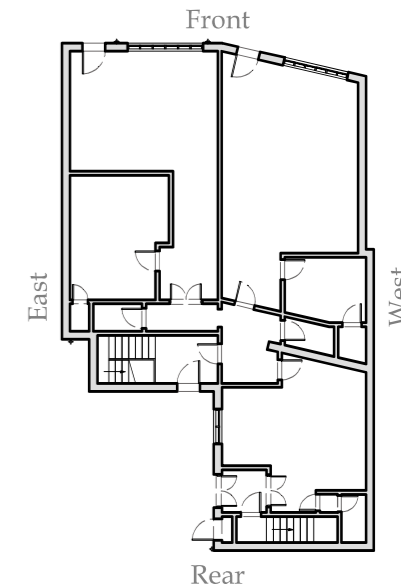


1 Proposed Elevation: Front
Scale: 1:150

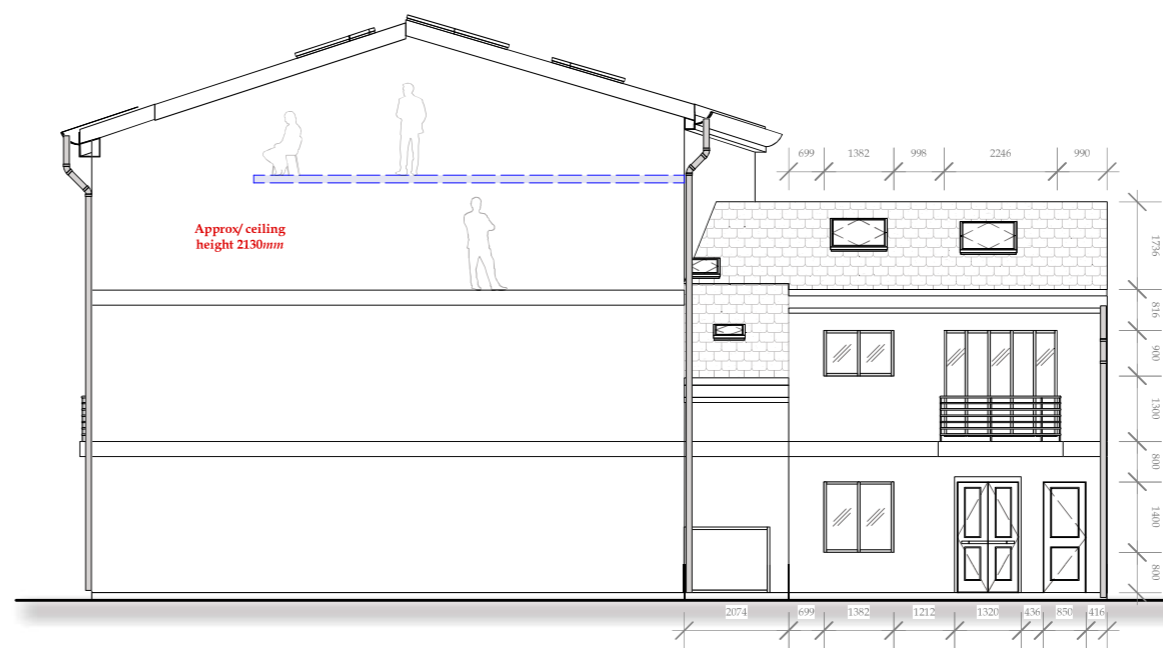

2 Proposed Elevation: East
Scale: 1:150

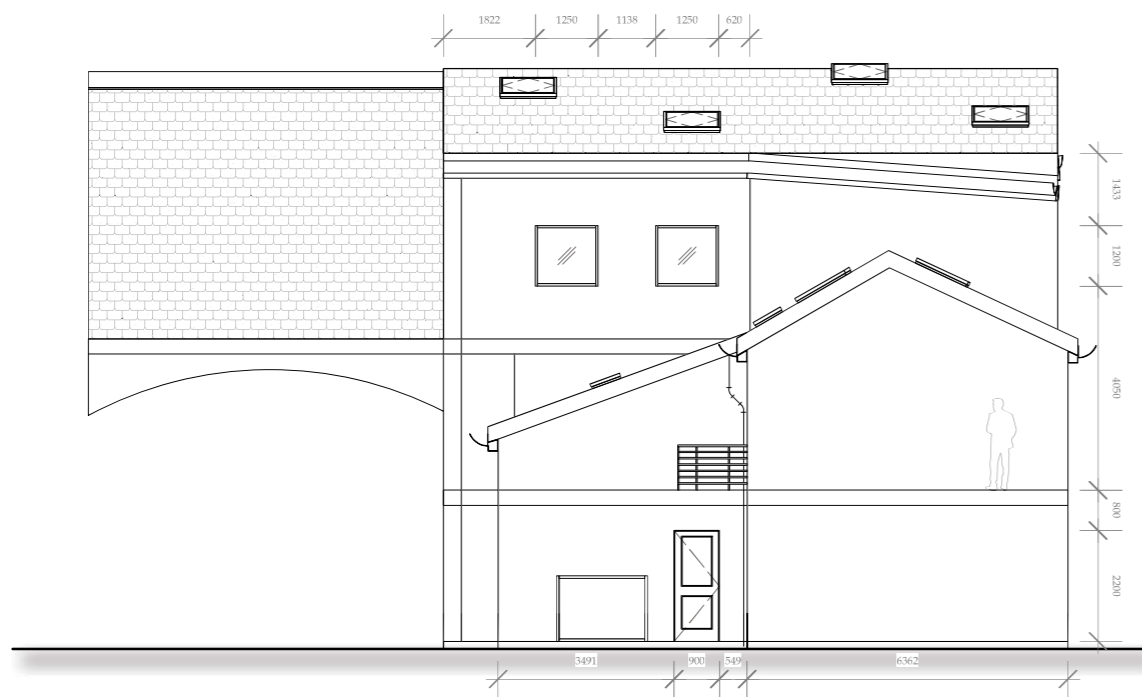

3 Proposed Elevation: Rear
Scale: 1:150

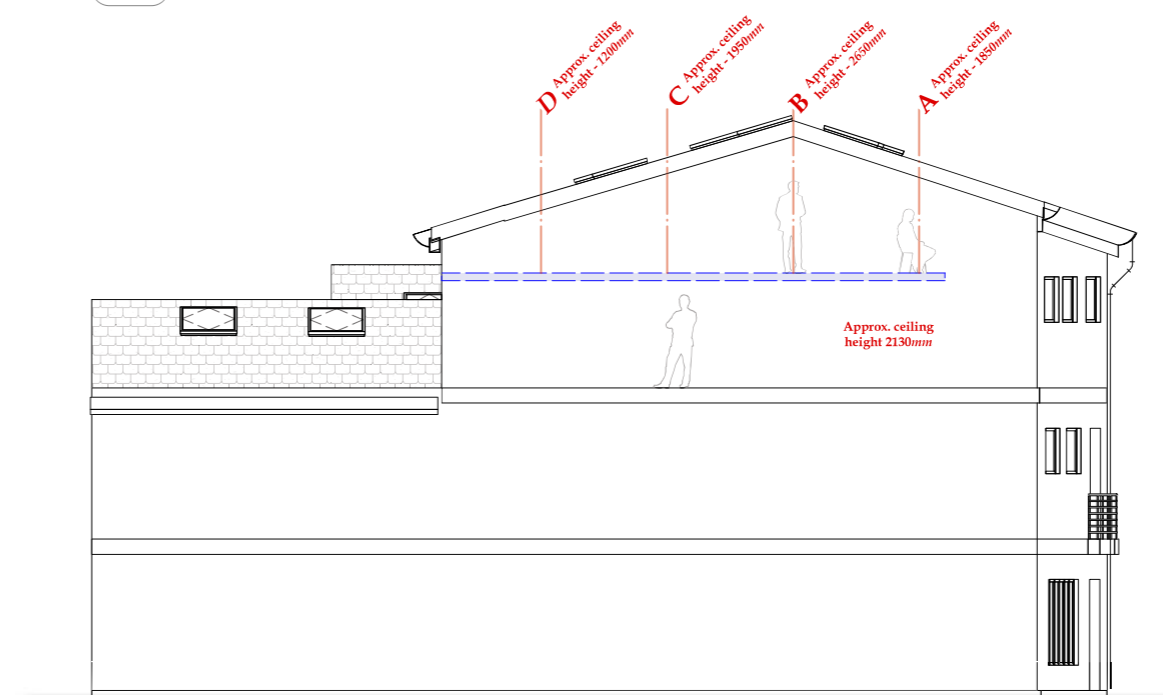

4 Proposed Elevation: West
Scale: 1:150

Signed Off Date:	
Last Surveyed Date:	
88 Clapham Park Road, London, SW4 7BX Address	
Proposed Elevations - Units 8, 9, 10, 11 & 13 Drawing Title	
27/01/21 Last Updated	1:150 @ A3 Scale
	Revision D
AM001-08 Drawing No.	Location Code
COPYRIGHT	
This drawing has been produced by River Woodwork Ltd. and is not to be used or reproduced by any other party for any purpose.	
Site survey to be conducted before any building work is carried out. Any discrepancies to be reported to River Woodwork Ltd.	
DO NOT SCALE FROM DRAWING	