



NOTES

- Do not scale from this drawing, except for planning purposes.
- Check all dimensions on site.
- Subject to survey.
- Subject to site inspection.
- Site boundary lines are indicative only.

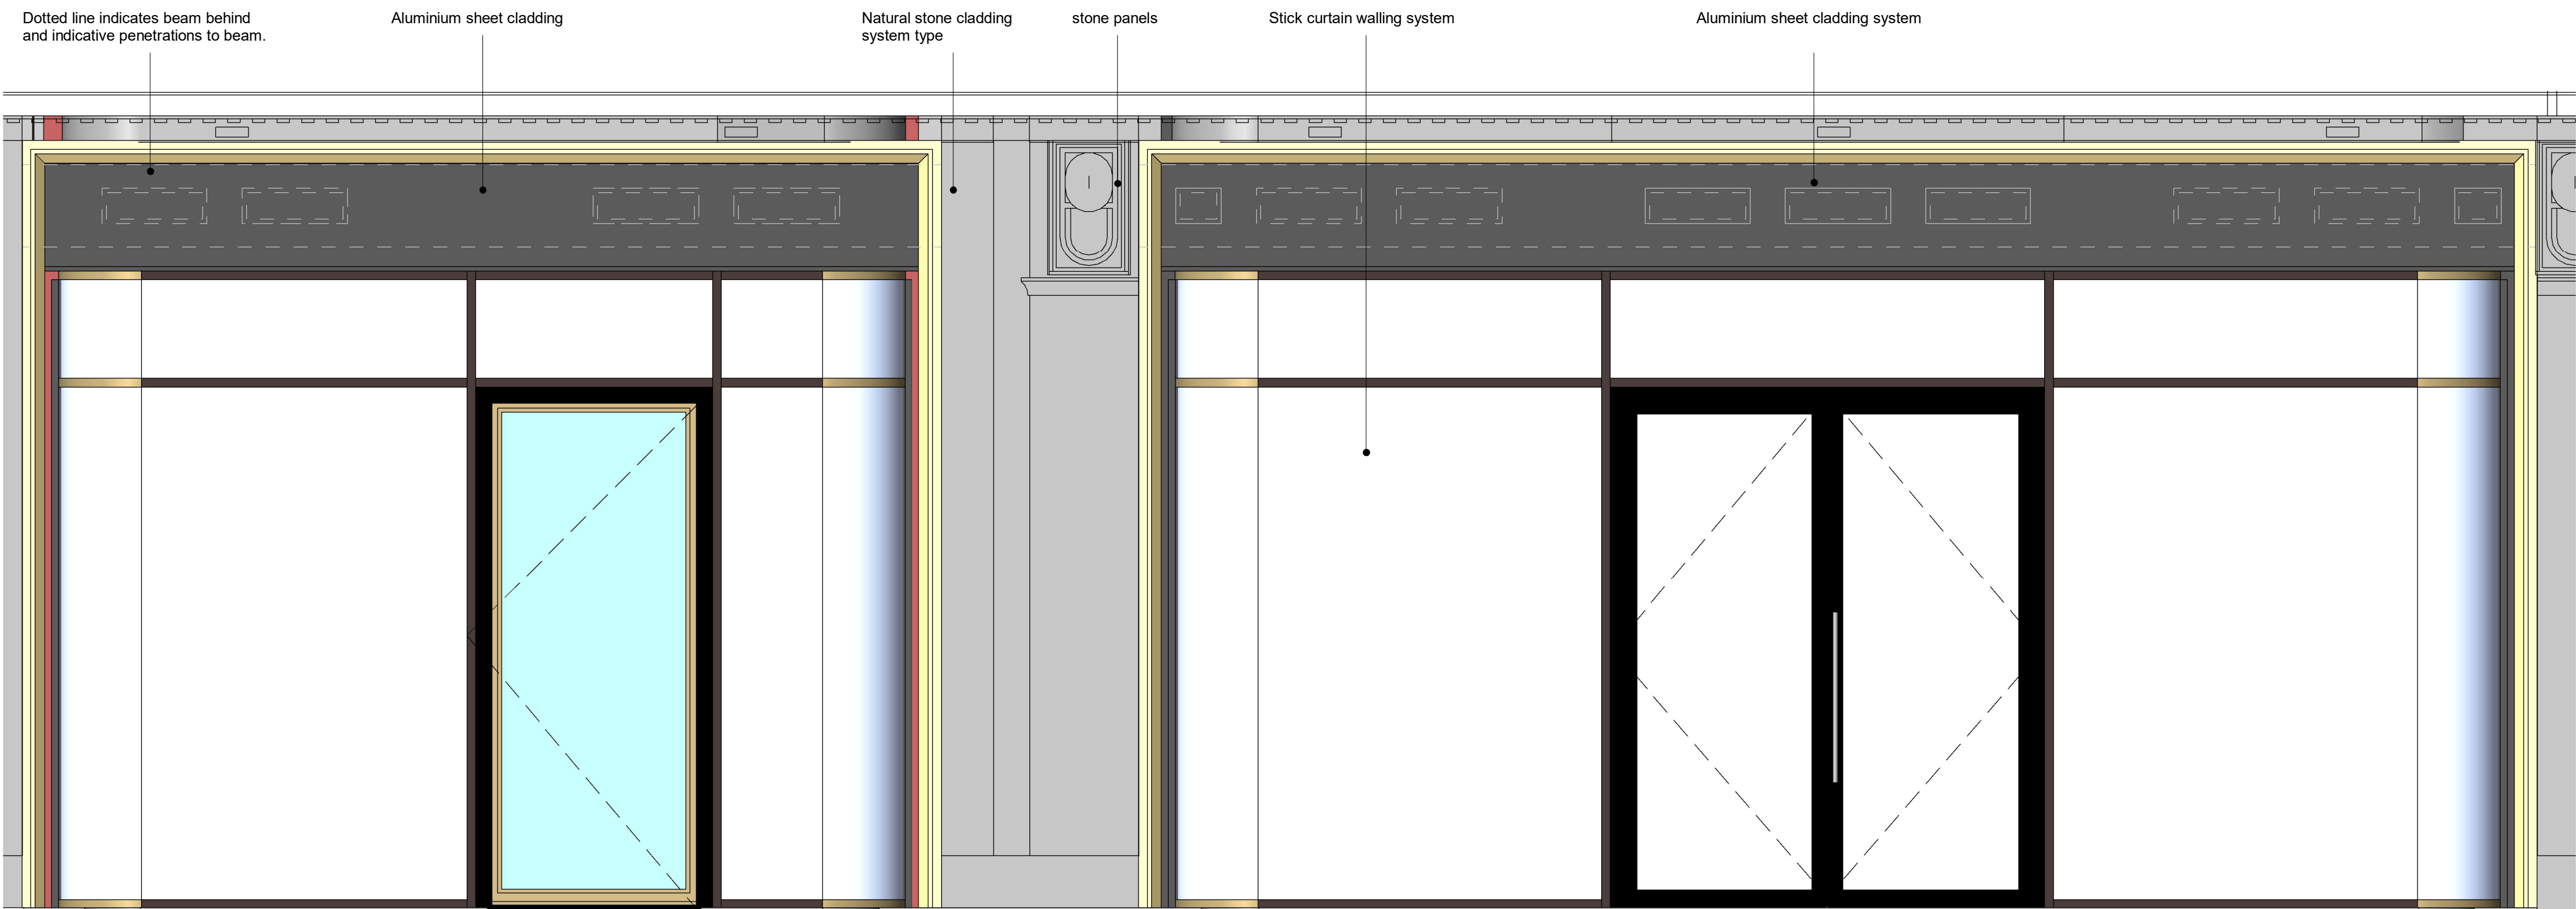

1 Existing Shopfront Elevation_Advertisement Consent
1 : 25

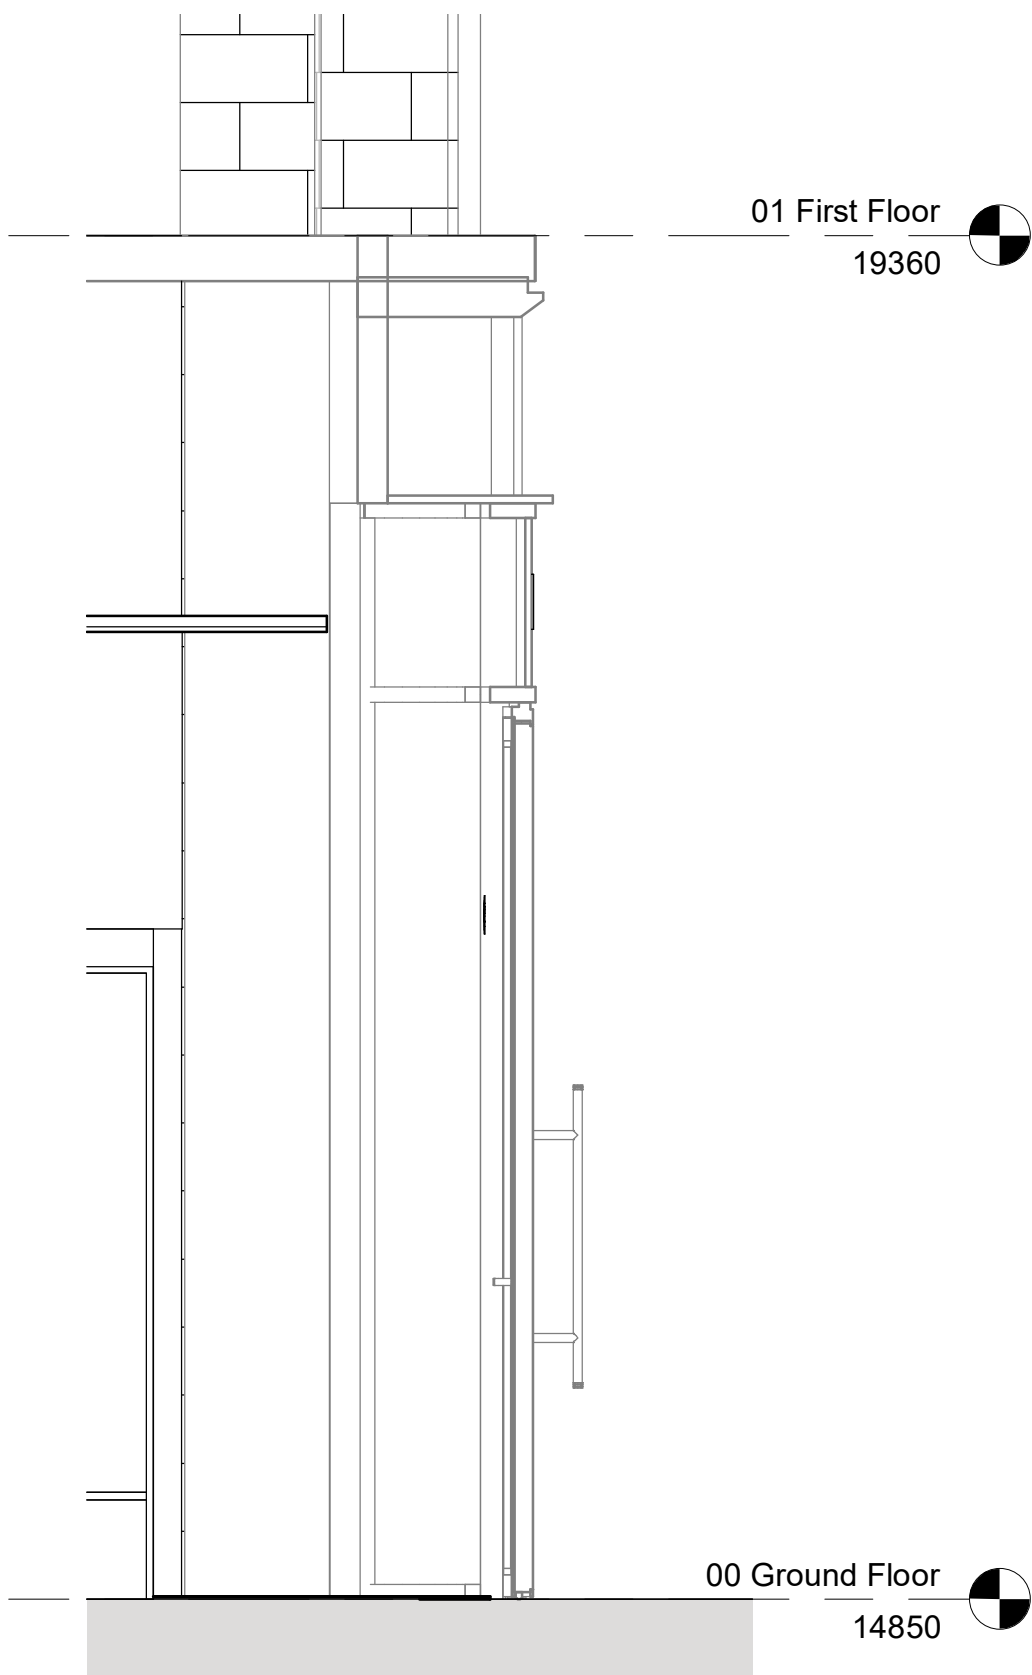

2 Existing Section_Store Entrance
1 : 25

Rev	Date	By	Description

Revision Schedule



NOTTINGHAM
NG90 1BS

Tel No 0115 9506111

Contractors Name
Studio1
155 Commercial Street
Spitalfields
London E1 6BJ
www.cgluk.com
Contractor's Ref
P18-125 / 504

Contractors Details

Project Name
BOOTS
NORMAN HOUSE
STRAND, LONDON

Drawing Title
EXISTING ADVERTISEMENT
CONSENT ELEVATION

Dept


Drawn By Author Approved Checker

Scale As indicated @ A1 Date 01/27/21

Drg No
2178 /C244906 / 504

Rev

Original sheet size A1

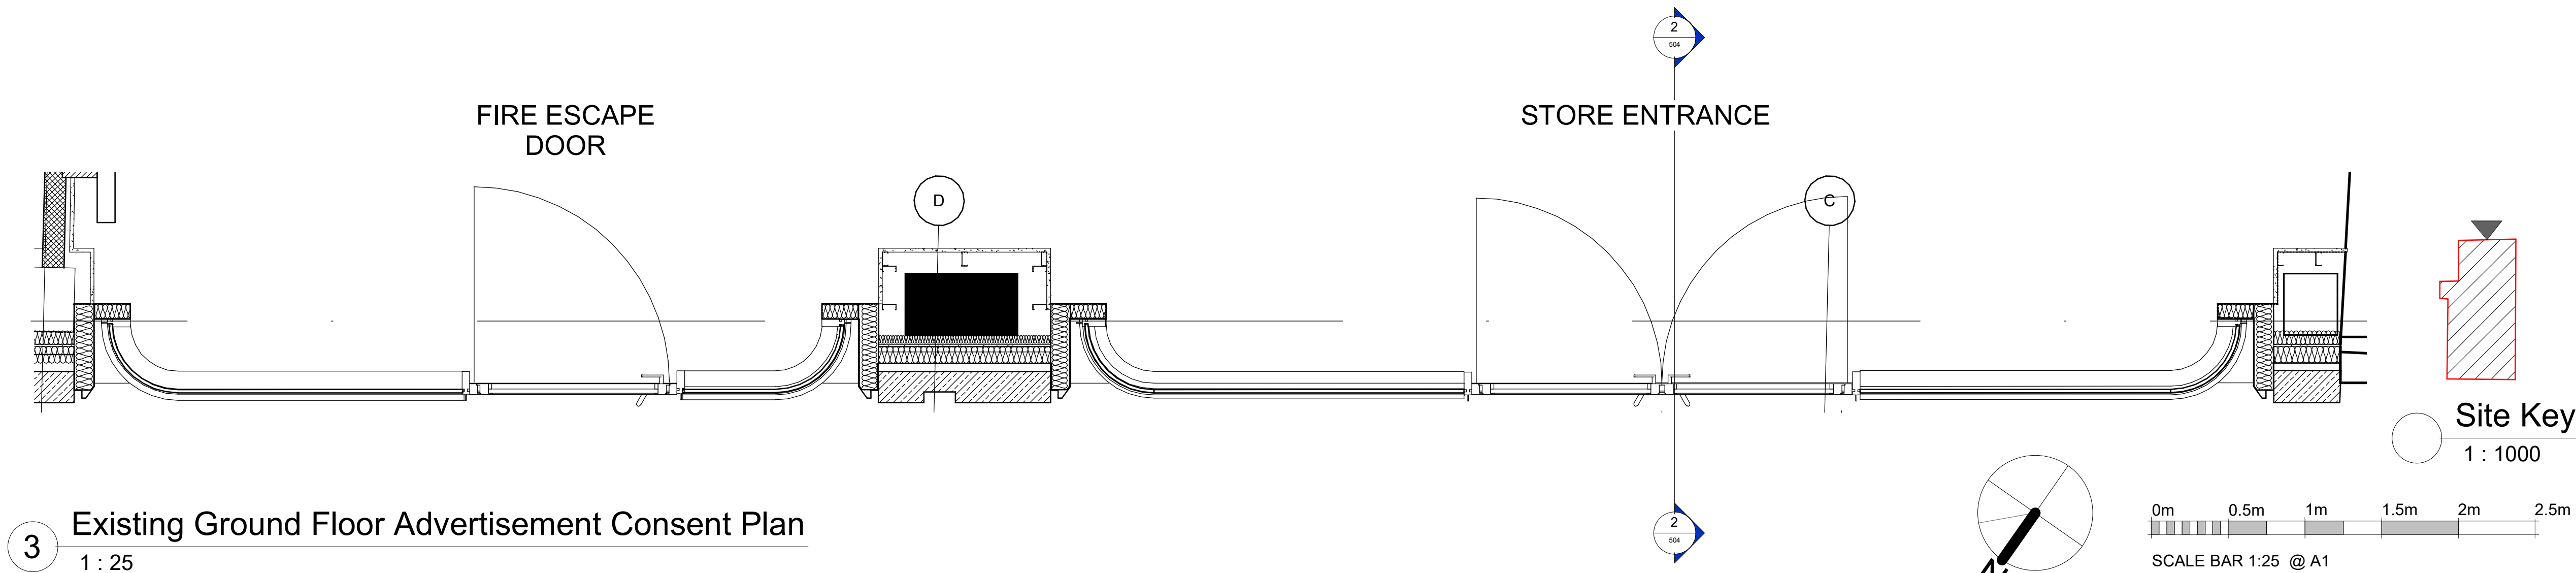

3 Existing Ground Floor Advertisement Consent Plan
1 : 25

Print date: