



1 Proposed Shopfront Elevation_Advertisement Consent
1 : 25



2 Proposed Section_Store Entrance
1 : 25

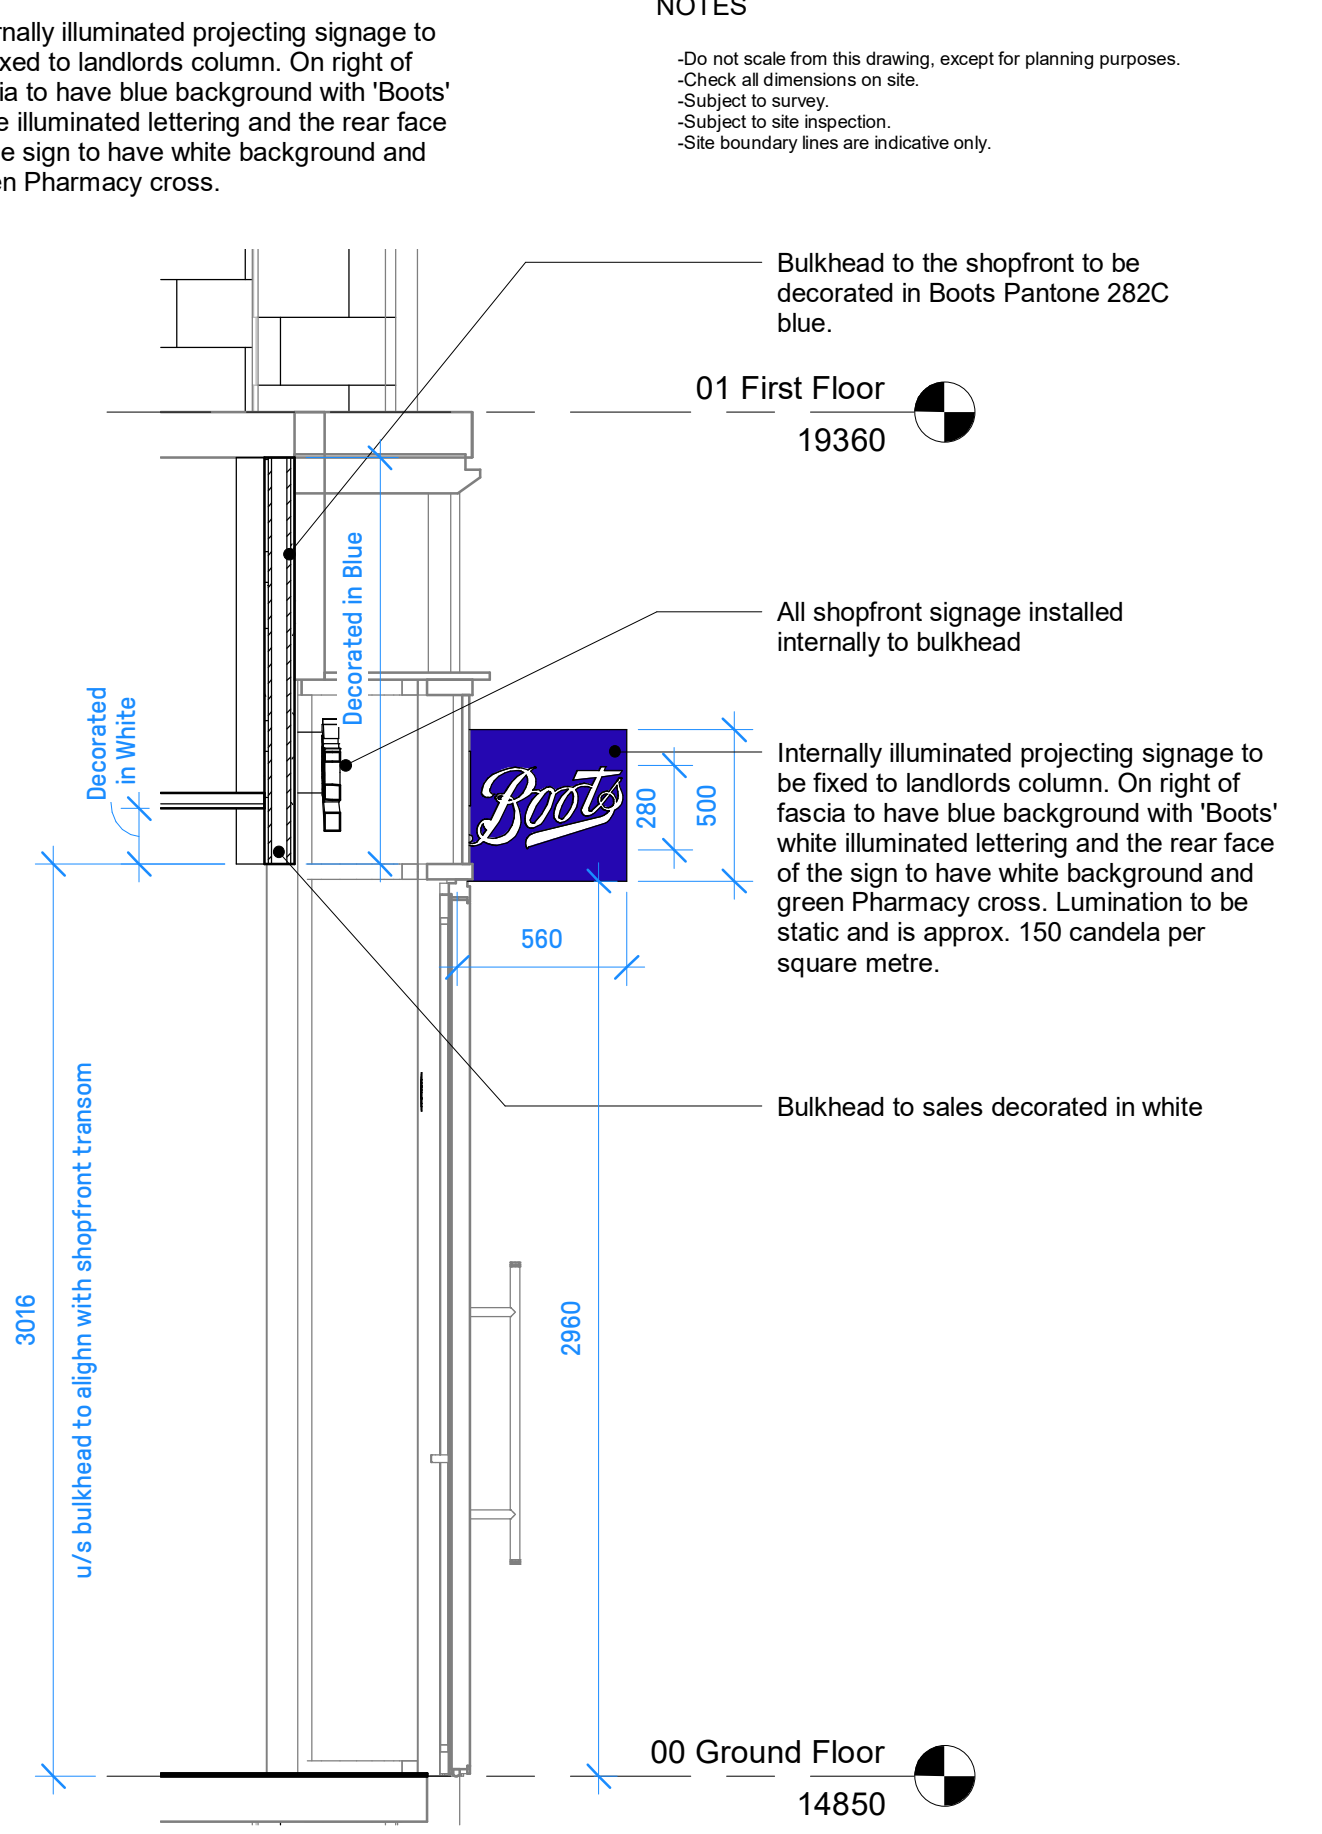

Proposed Shopfront Visuals - NOT TO SCALE

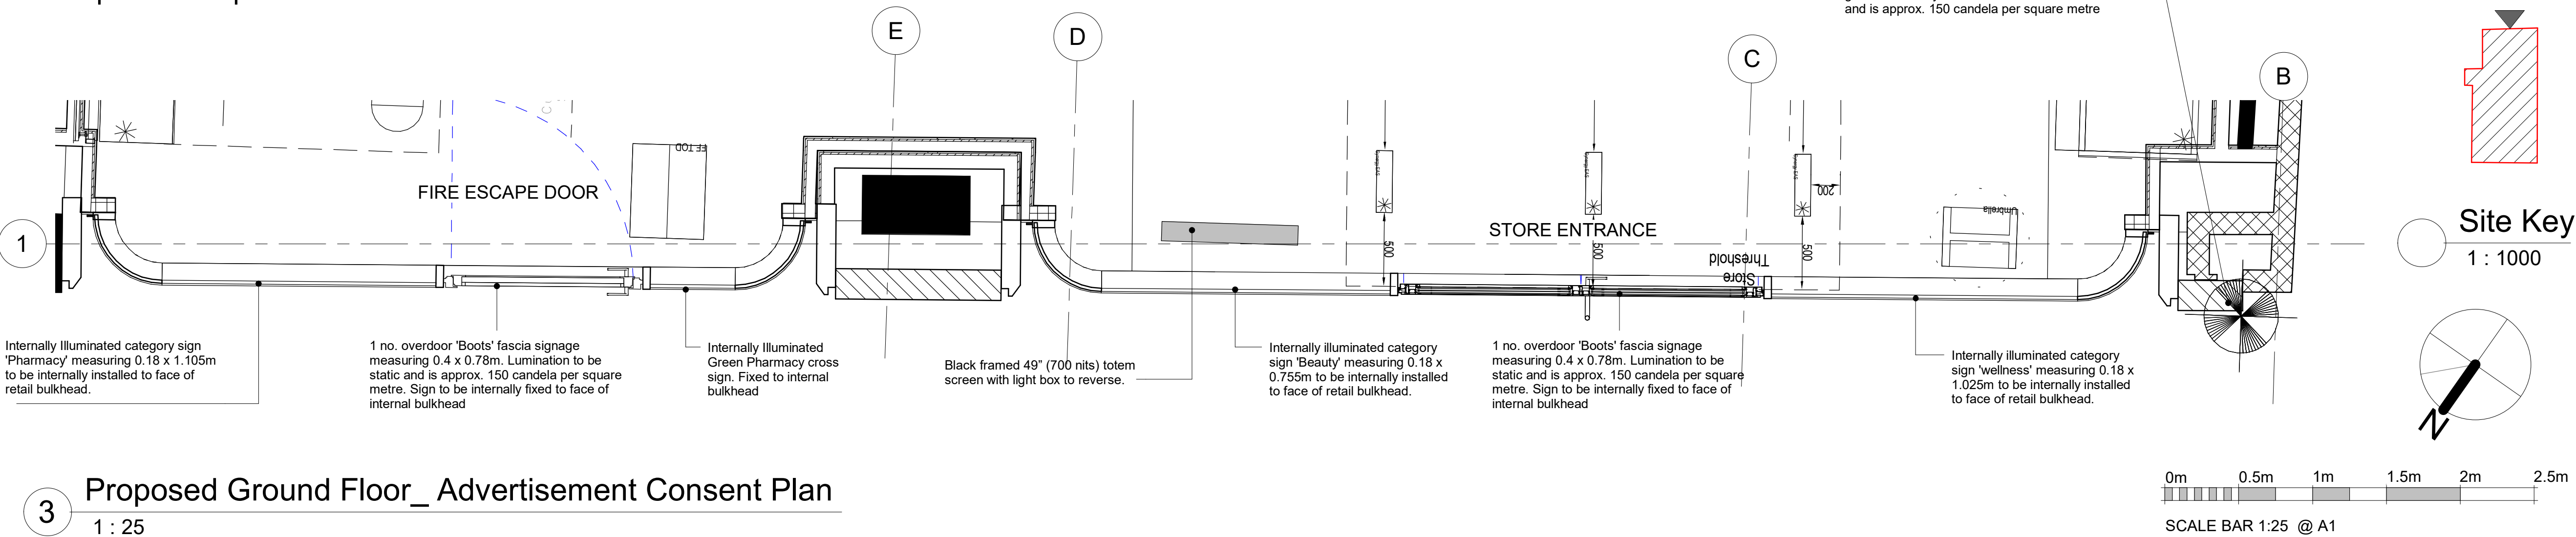

3 Proposed Ground Floor_Advertisement Consent Plan
1 : 25

NOTES

- Do not scale from this drawing, except for planning purposes.
- Check all dimensions on site.
- Subject to survey.
- Subject to site inspection.
- Site boundary lines are indicative only.

Bulkhead to the shopfront to be decorated in Boots Pantone 282C blue.

01 First Floor
19360

All shopfront signage installed internally to bulkhead

Internally illuminated projecting signage to be fixed to landlords column. On right of fascia to have blue background with 'Boots' white illuminated lettering and the rear face of the sign to have white background and green Pharmacy cross. Lumination to be static and is approx. 150 candela per square metre.

Bulkhead to sales decorated in white

00 Ground Floor
14850

Rev	Date	By	Description

Revision Schedule



NOTTINGHAM
NG90 1BS

Tel No 0115 9506111

Contractors Name
Studio1
155 Commercial Street
Spartan
London E1 6BJ
www.cgluk.com
Contractor's Ref
P18-125 / 505

Project Name
BOOTS
NORMAN HOUSE
STRAND, LONDON

Drawing Title
PROPOSED ADVERTISEMENT
CONSENT ELEVATION AND
PLAN

Dept
Drawn By Author
Approved Checker
Scale As indicated @ A1 Date 01/27/21

Drg No
2178 /C244906 / 505

Print date:

Original sheet size A1