


Existing Bungalow North Elevation (with PD notional allowances)

1:100

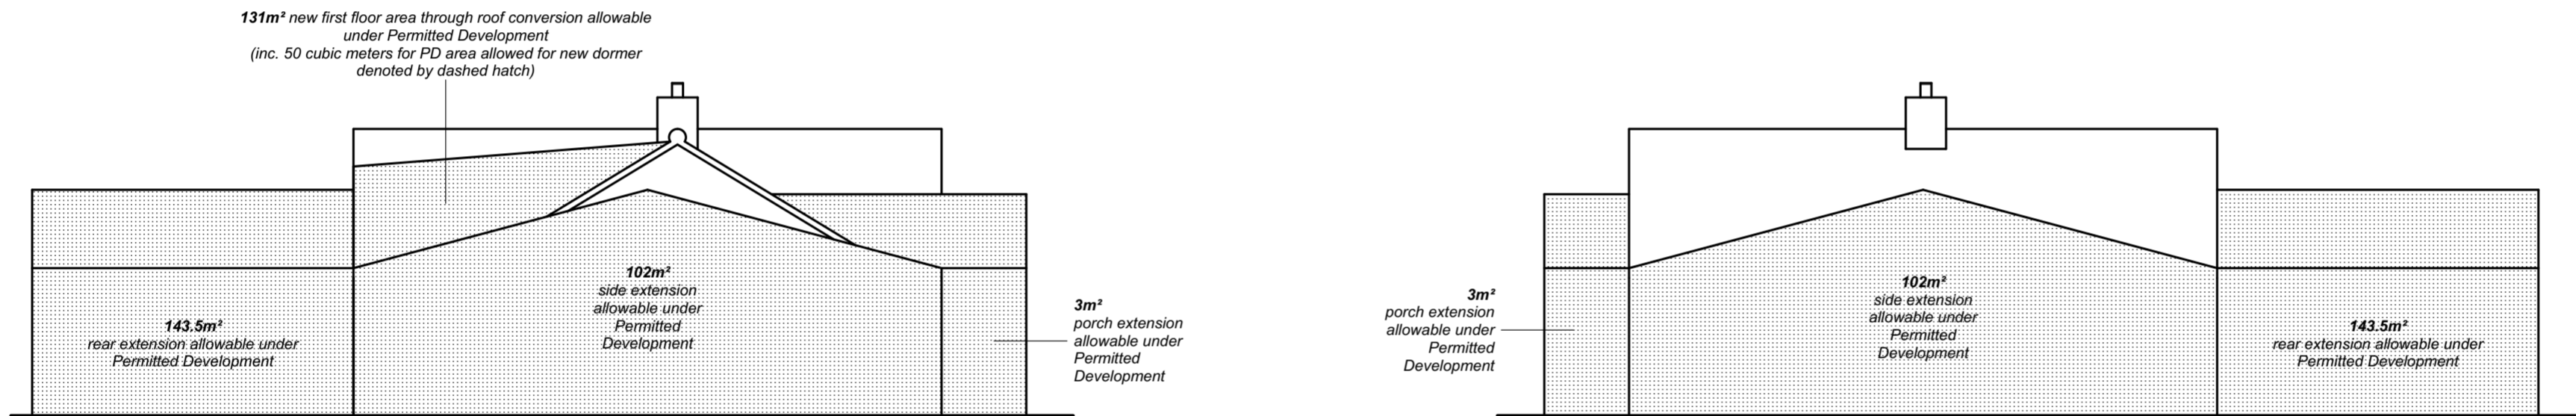


Existing Bungalow East Elevation (with PD notional allowances)

1:100

Existing Bungalow West Elevation (with PD notional allowances)

1:100

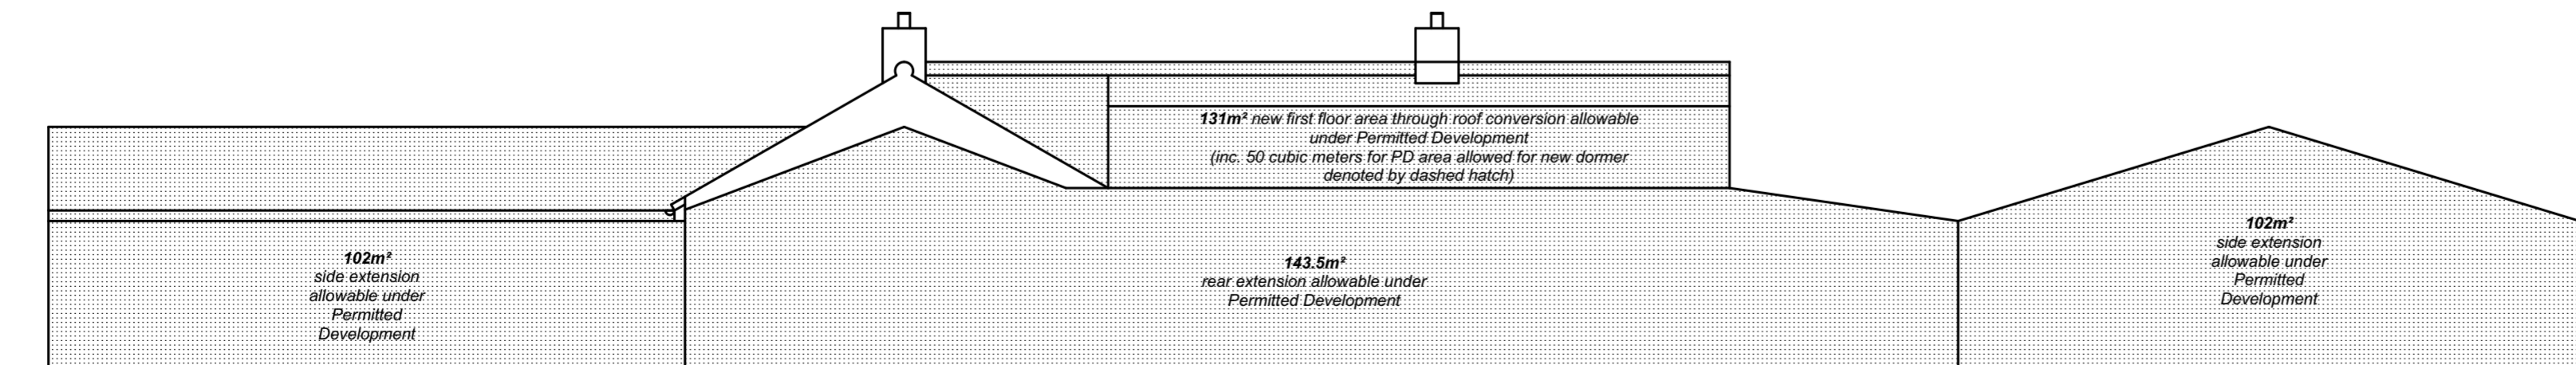

Existing Bungalow South Elevation (with PD notional allowances)

1:100

NB: Notional additions to existing bungalow through Permitted Development denoted by dotted hatch

Notes

Revisions



53 Manning Road, Bury
St. Edmunds, Suffolk. IP32 7GF.
Tel: 01284 615533
Mob: 07715 208480
Email: simon@loftusarchitects.co.uk

Client:
Mr & Ms Betts

Job Title:
Replacement Dwelling

Address:
Greenfield,
Church Road,
Hepworth, Diss,
Suffolk. IP22 2QE.

Drawing Name:
Existing Bungalow Elevations
(showing Notional Permitted Development allowances)

Drawing Status:
SURVEY

Drawn by: SL Date: 13/08/20

Checked by: Date:

Drawing Scale:
1:100 @ A3

Layout ID: 092-20/S/1005 Revision: