




AREA SCHEDULE (GIA)		
Level	Area Sqm	Area Sqft
Ground Floor (Bungalow As Existing)	175	1883.6
Ground Floor (Additional Area Allowable under Permitted Development)	345	3713.5
First Floor Roof Conversion (Additional Area Allowable under Permitted Development)	131	1410.07
TOTAL FLOOR AREA FOR EXISTING DWELLING TAKING INTO ACCOUNT PERMITTED DEVELOPMENT POTENTIAL	651	7007.3

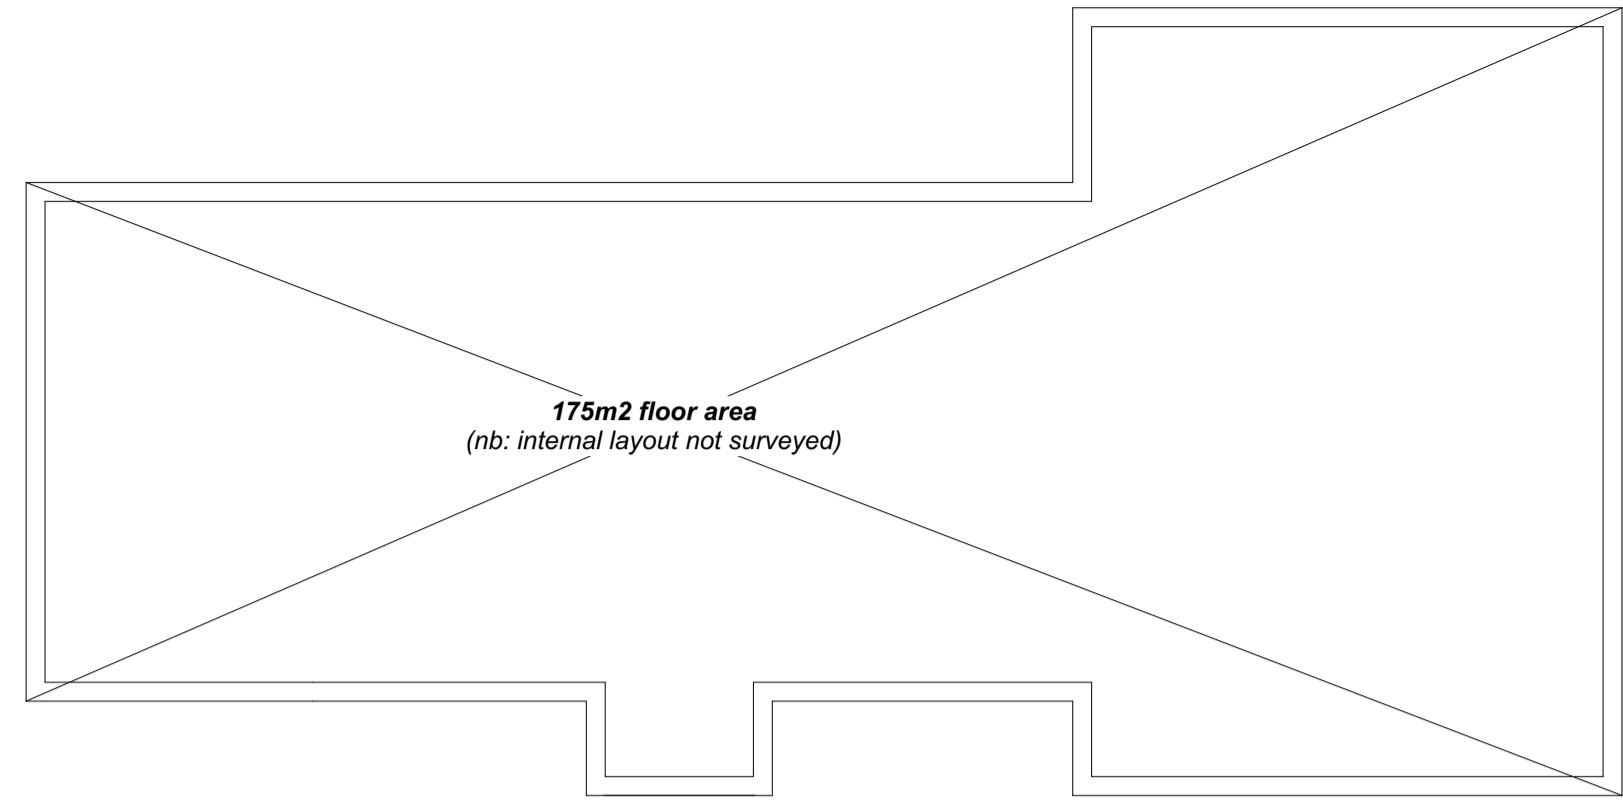

Existing Bungalow Ground Floor Plan 1:100

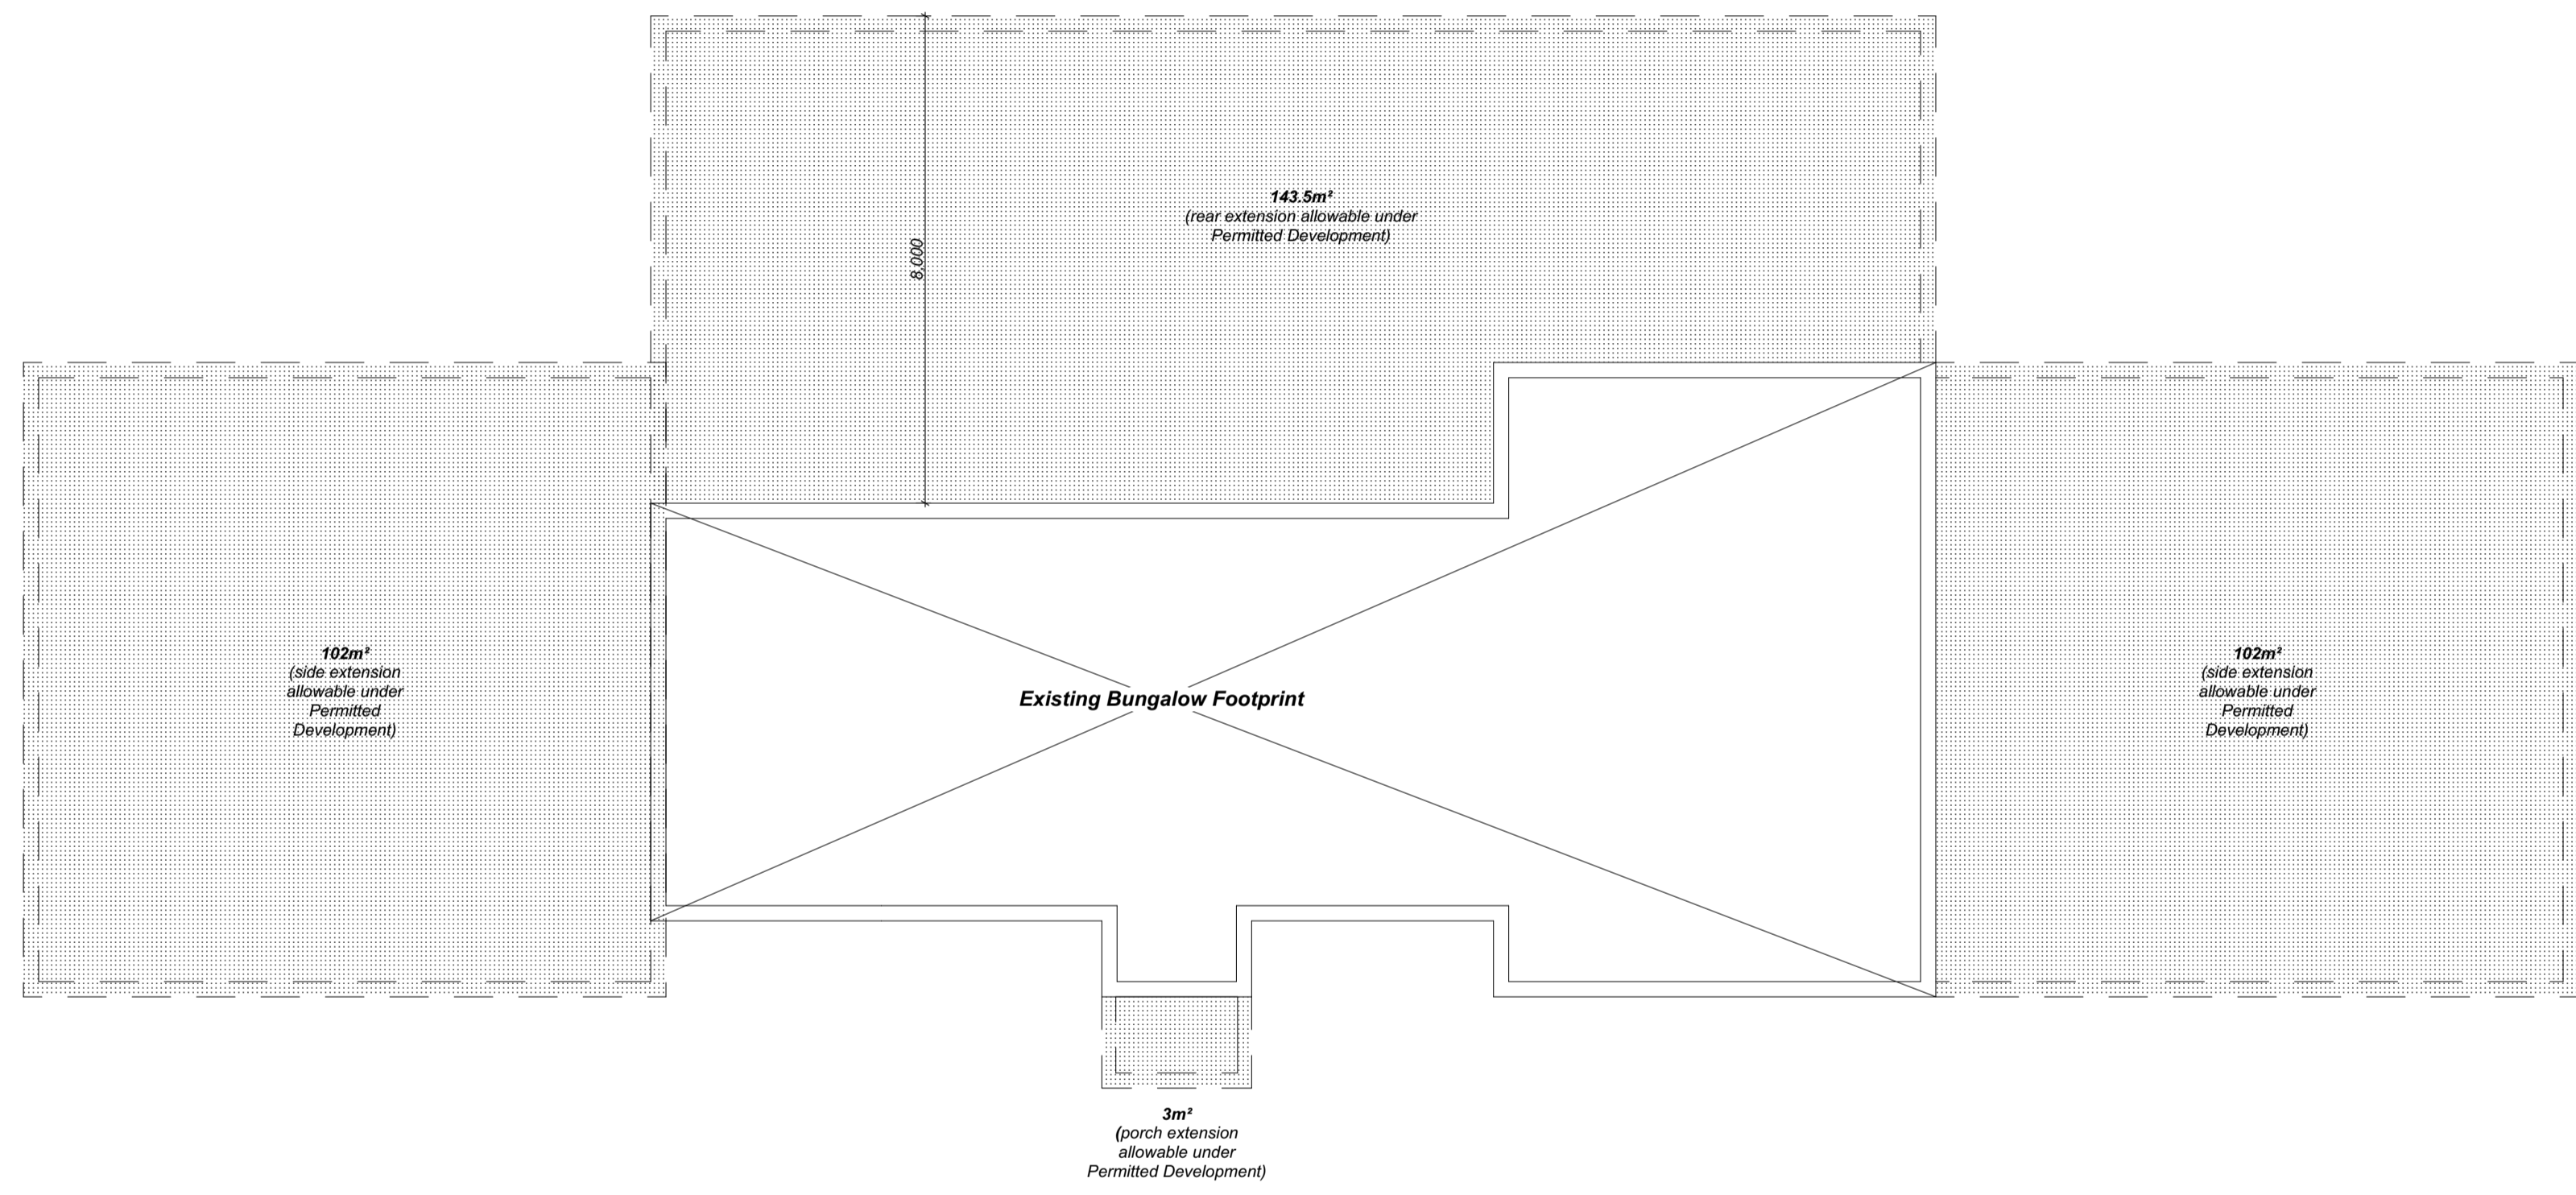

Existing Bungalow Ground Floor Plan (Demonstrating Extensions Potentially Allowed Under Permitted Development) 1:100

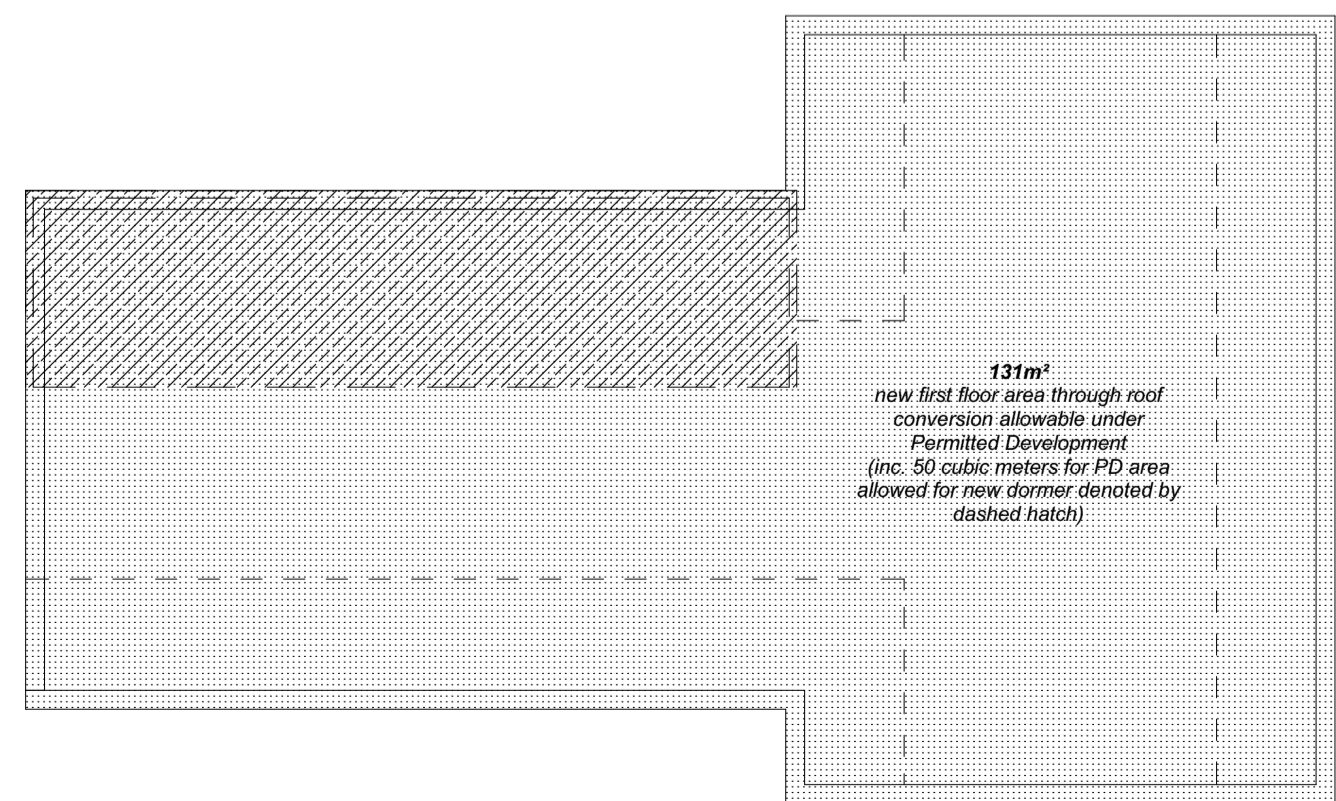

Existing Bungalow Ground Floor Plan (Demonstrating Extensions Potentially Allowed Under Permitted Development) 1:100

Notes

Revisions	

Loftus Architects
 53 Manning Road, Bury
 St Edmunds, Suffolk, IP32 7GF.
 Tel: 01284 615533
 Mob: 07715 208480
 Email: simon@loftusarchitects.co.uk
www.loftusarchitects.co.uk

Client:
Mr & Mrs Betts

Job Title:
Replacement Dwelling

Address:
Greenfield, Church Lane,
Hepworth,
Diss, Suffolk,
IP22 2QE.

Drawing Name:
Existing Bungalow Floor Plan
(also showing Notional Permitted Development allowances)

Drawing Status:
SURVEY

Drawn by: SL **Date:** 04/11/20

Checked by: **Date:**

Drawing Scale:
1:200 @ A1

Layout ID: 092-20/S/1003 **Status:** **Revision:**