


REAR OF 105 EVESHAM ROAD


As Proposed

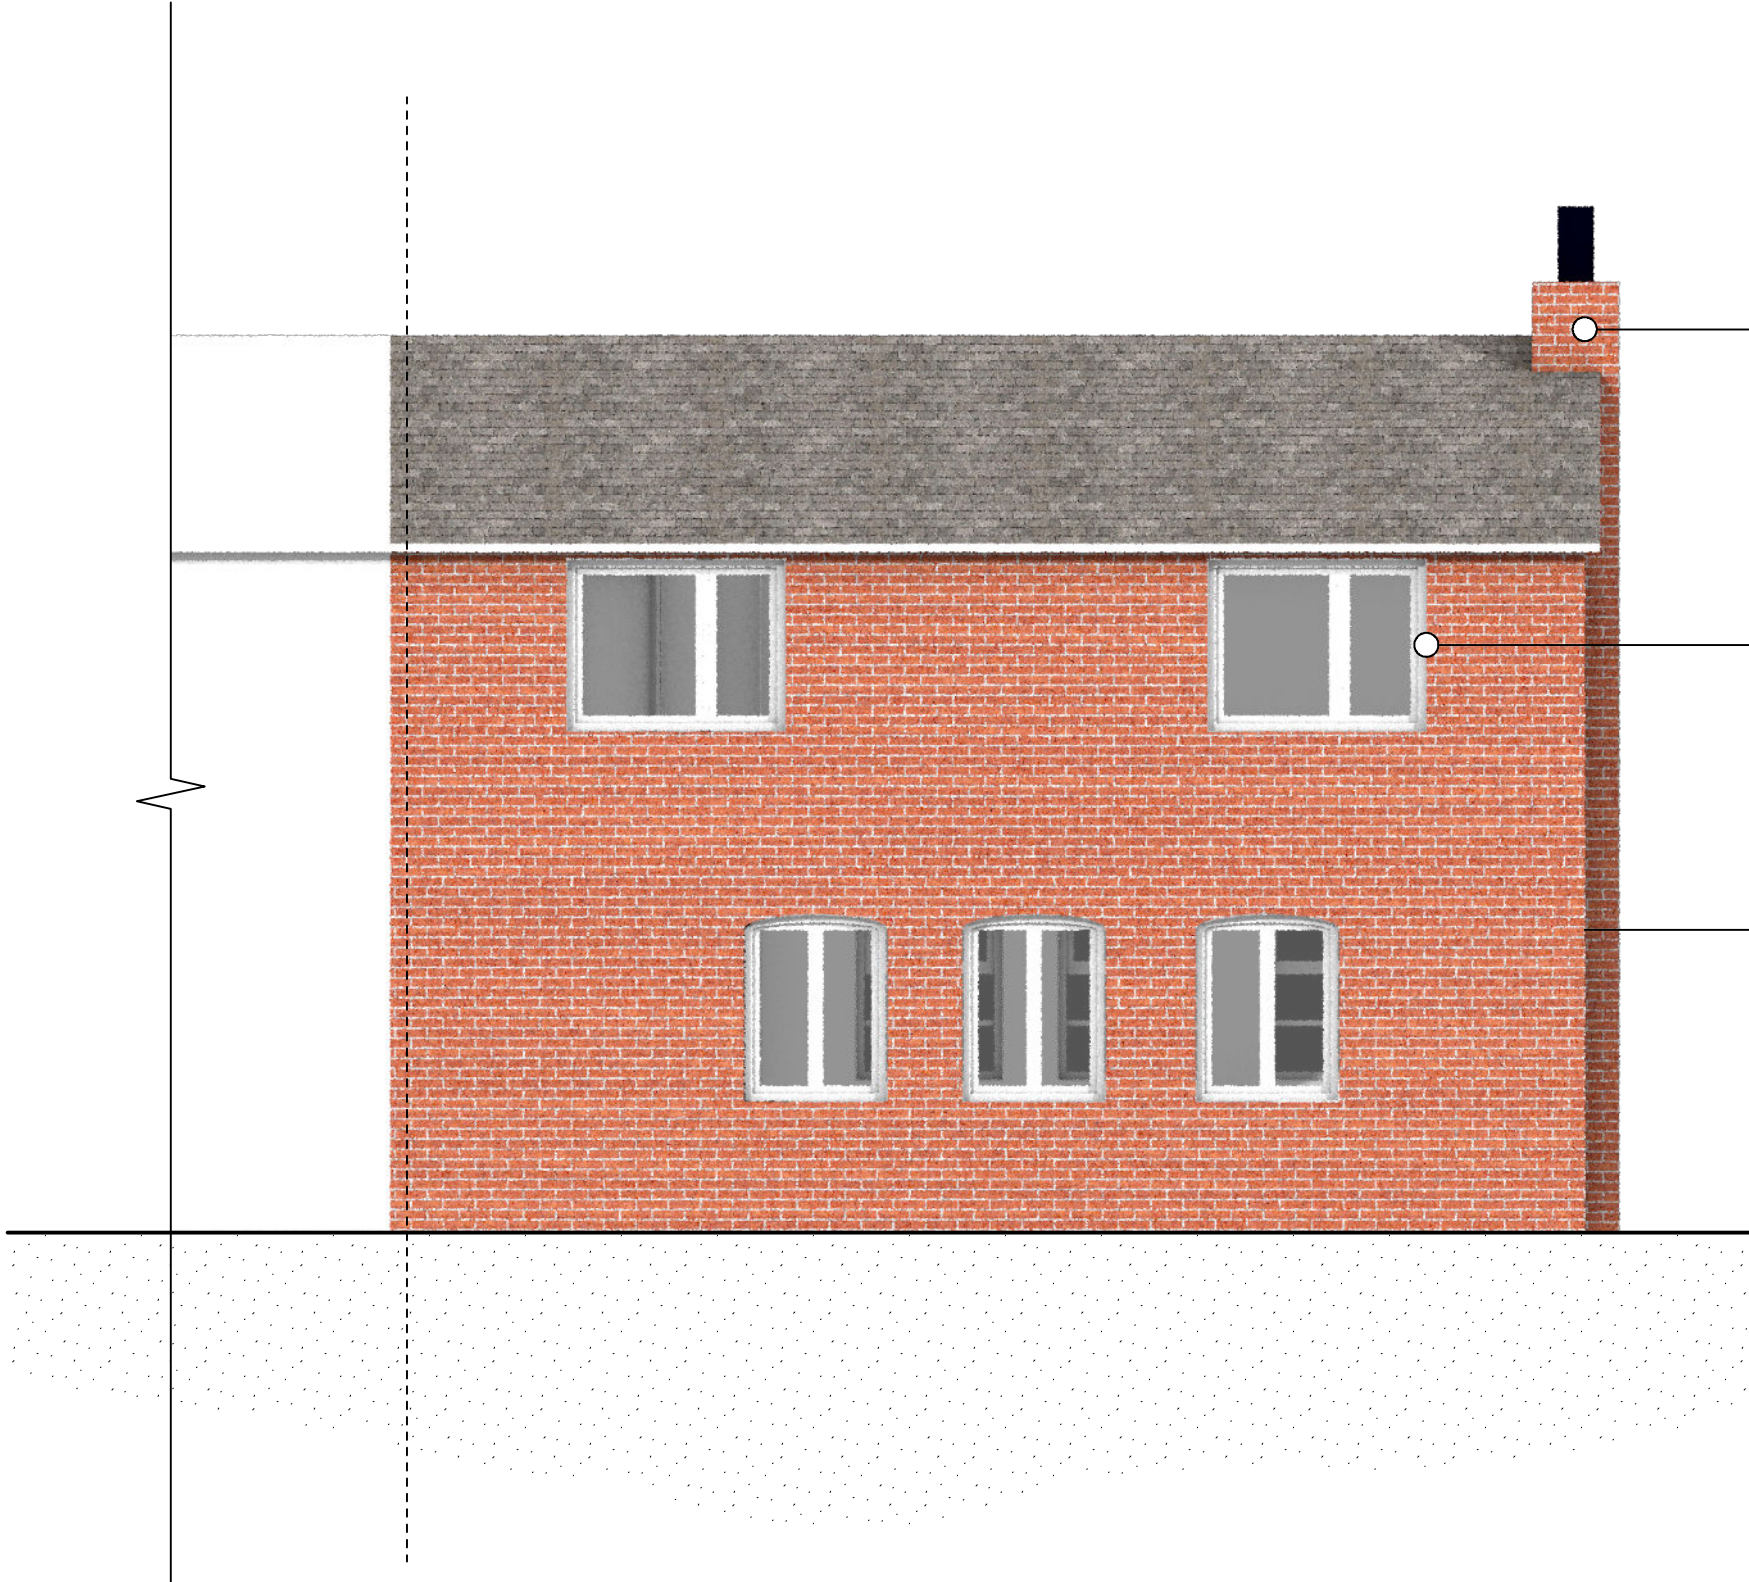


FRONT ELEVATION
SCALE 1:50 @ A1




BACK ELEVATION
SCALE 1:50 @ A1

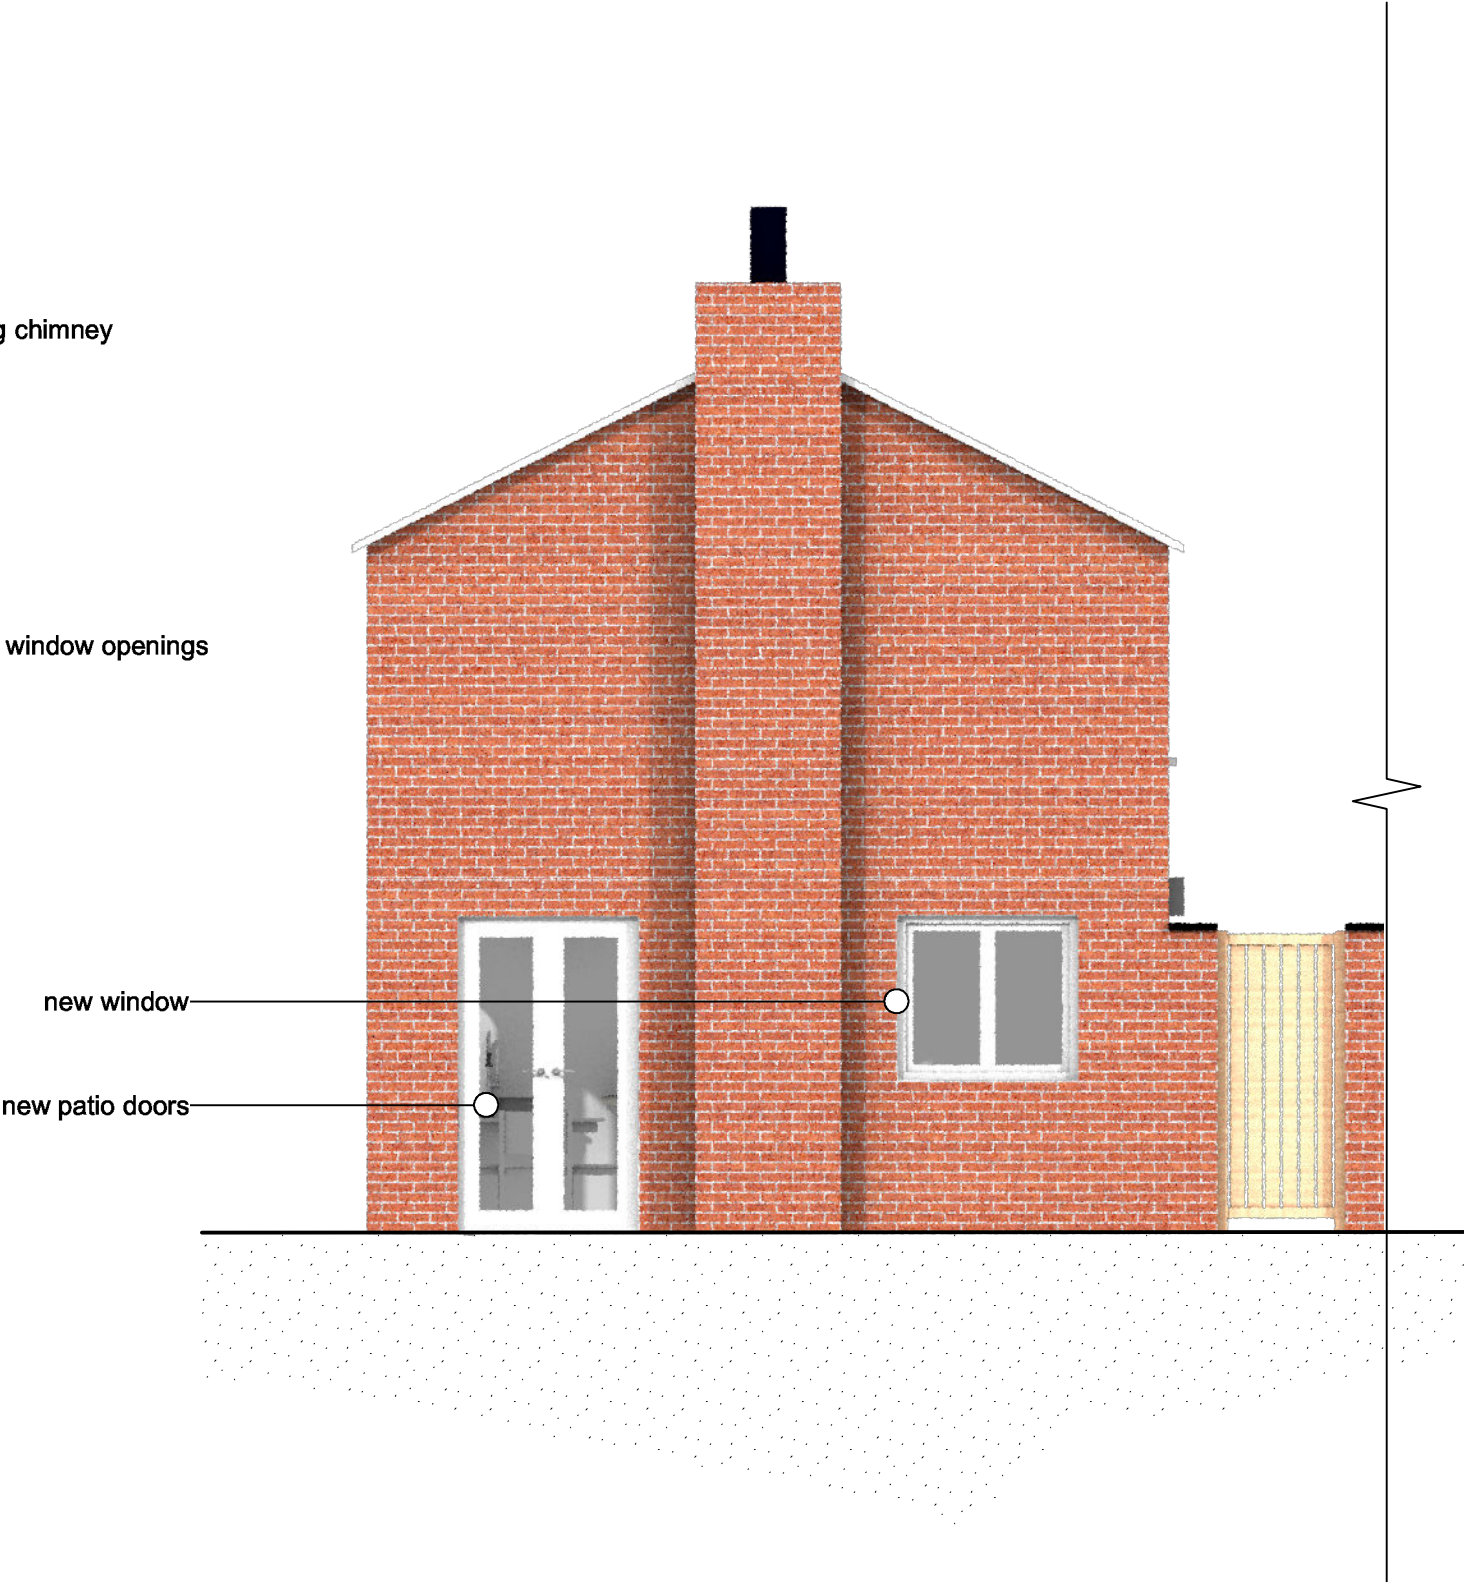

SIDE ELEVATION
SCALE 1:50 @ A1

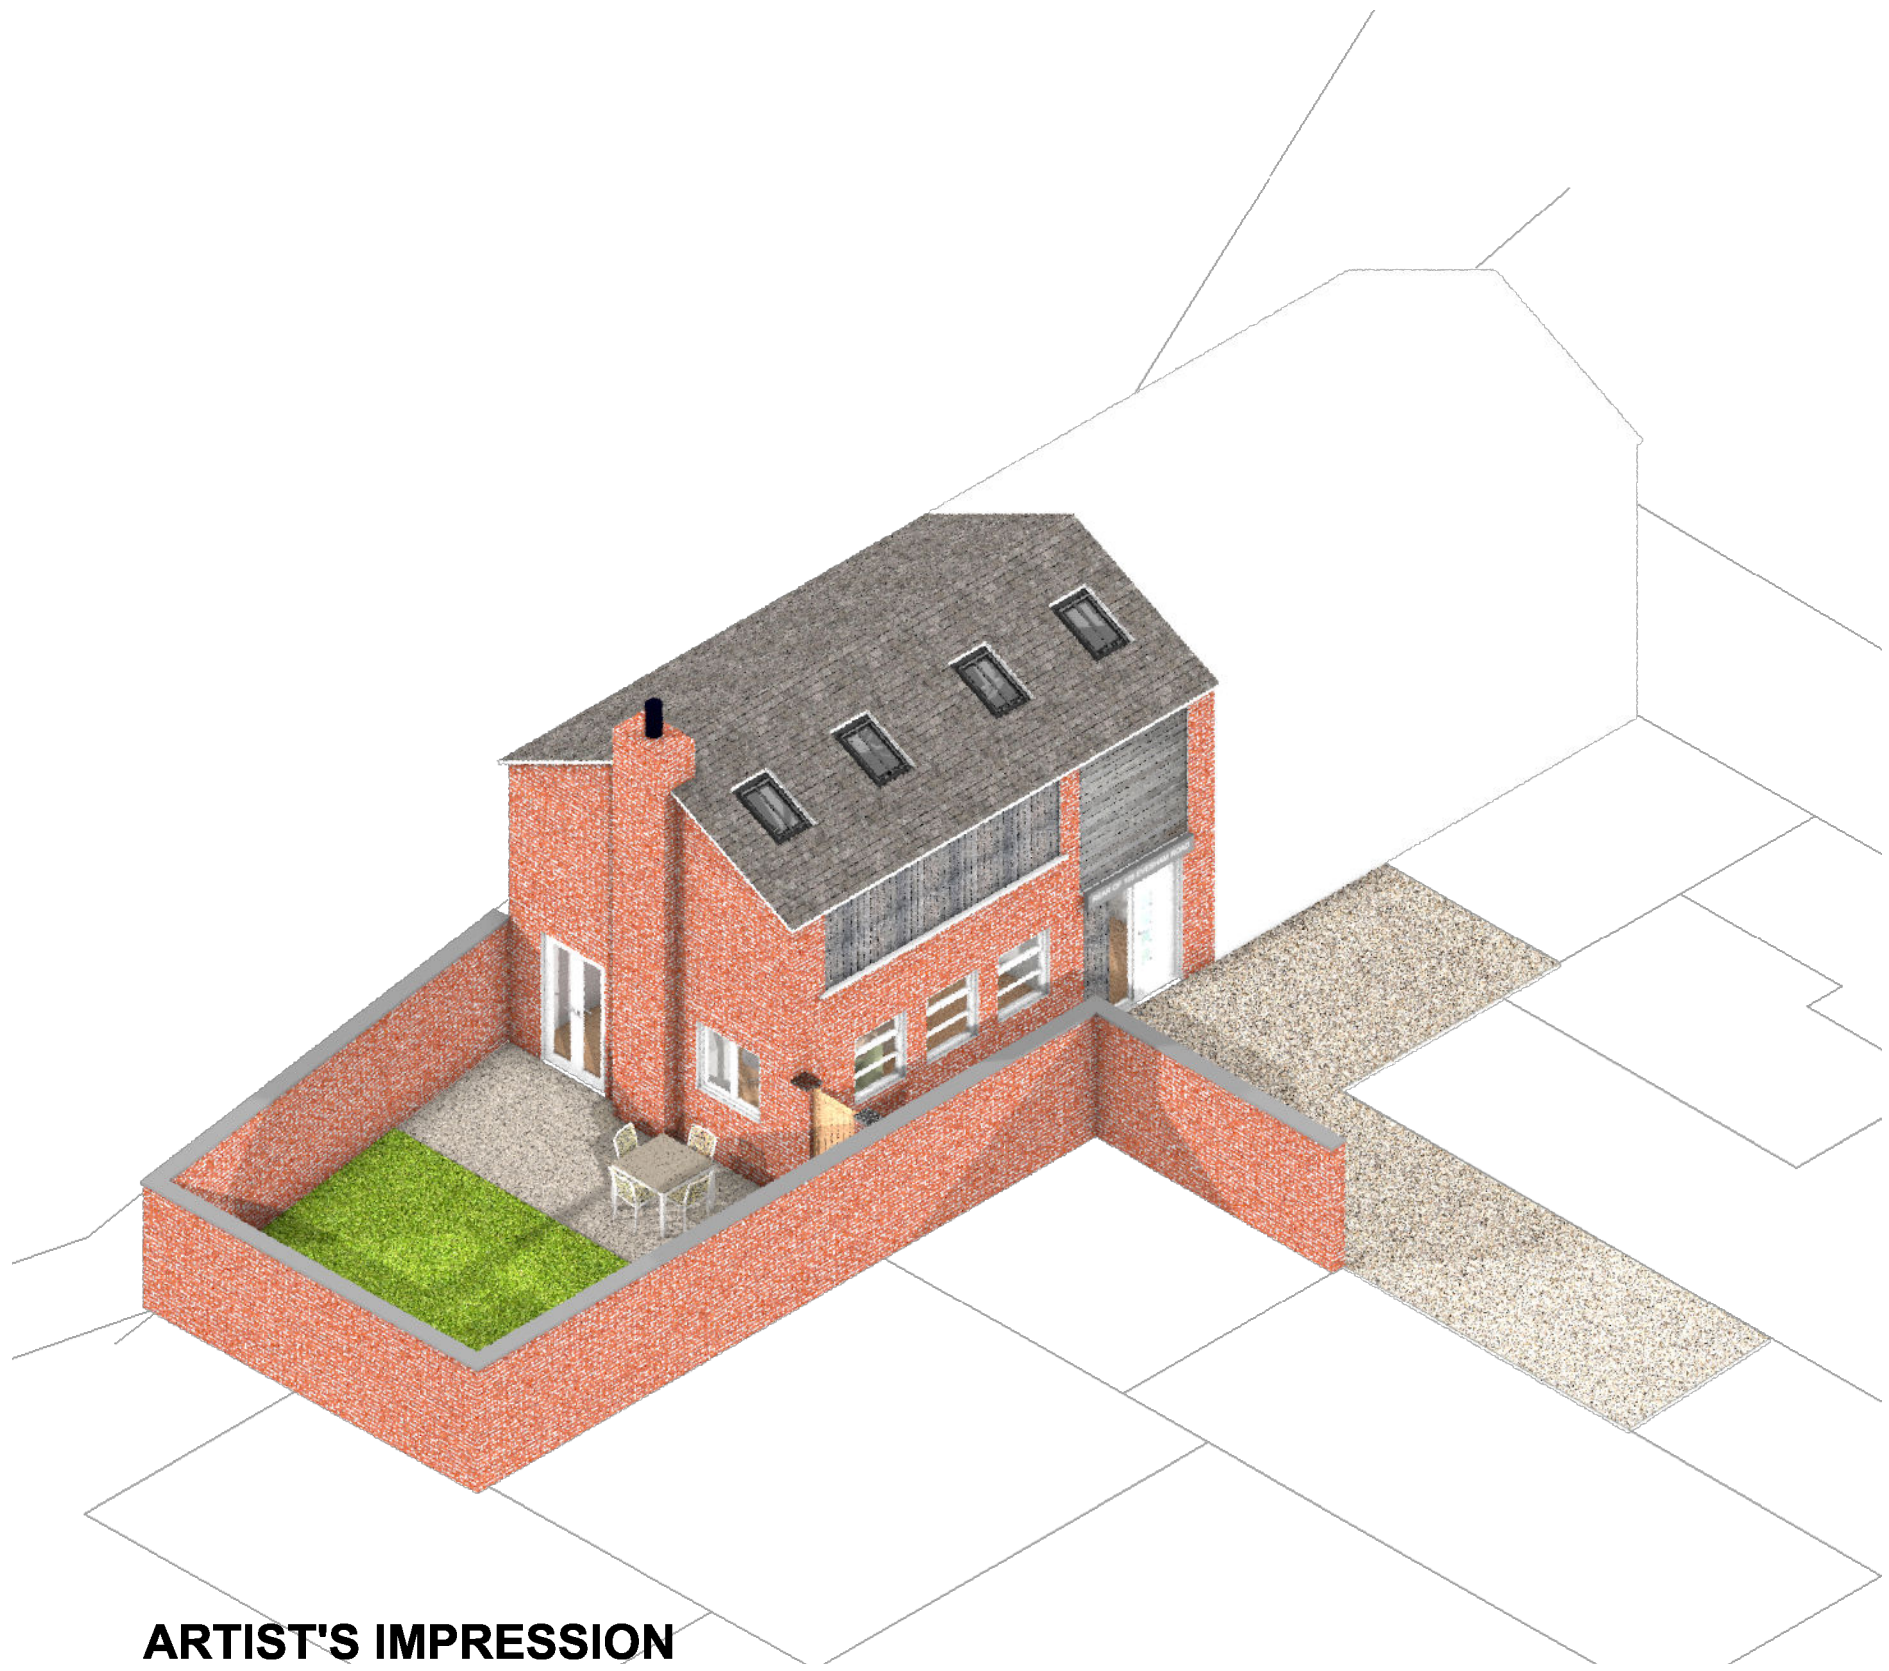

ARTIST'S IMPRESSION
SITE AXONOMETRIC

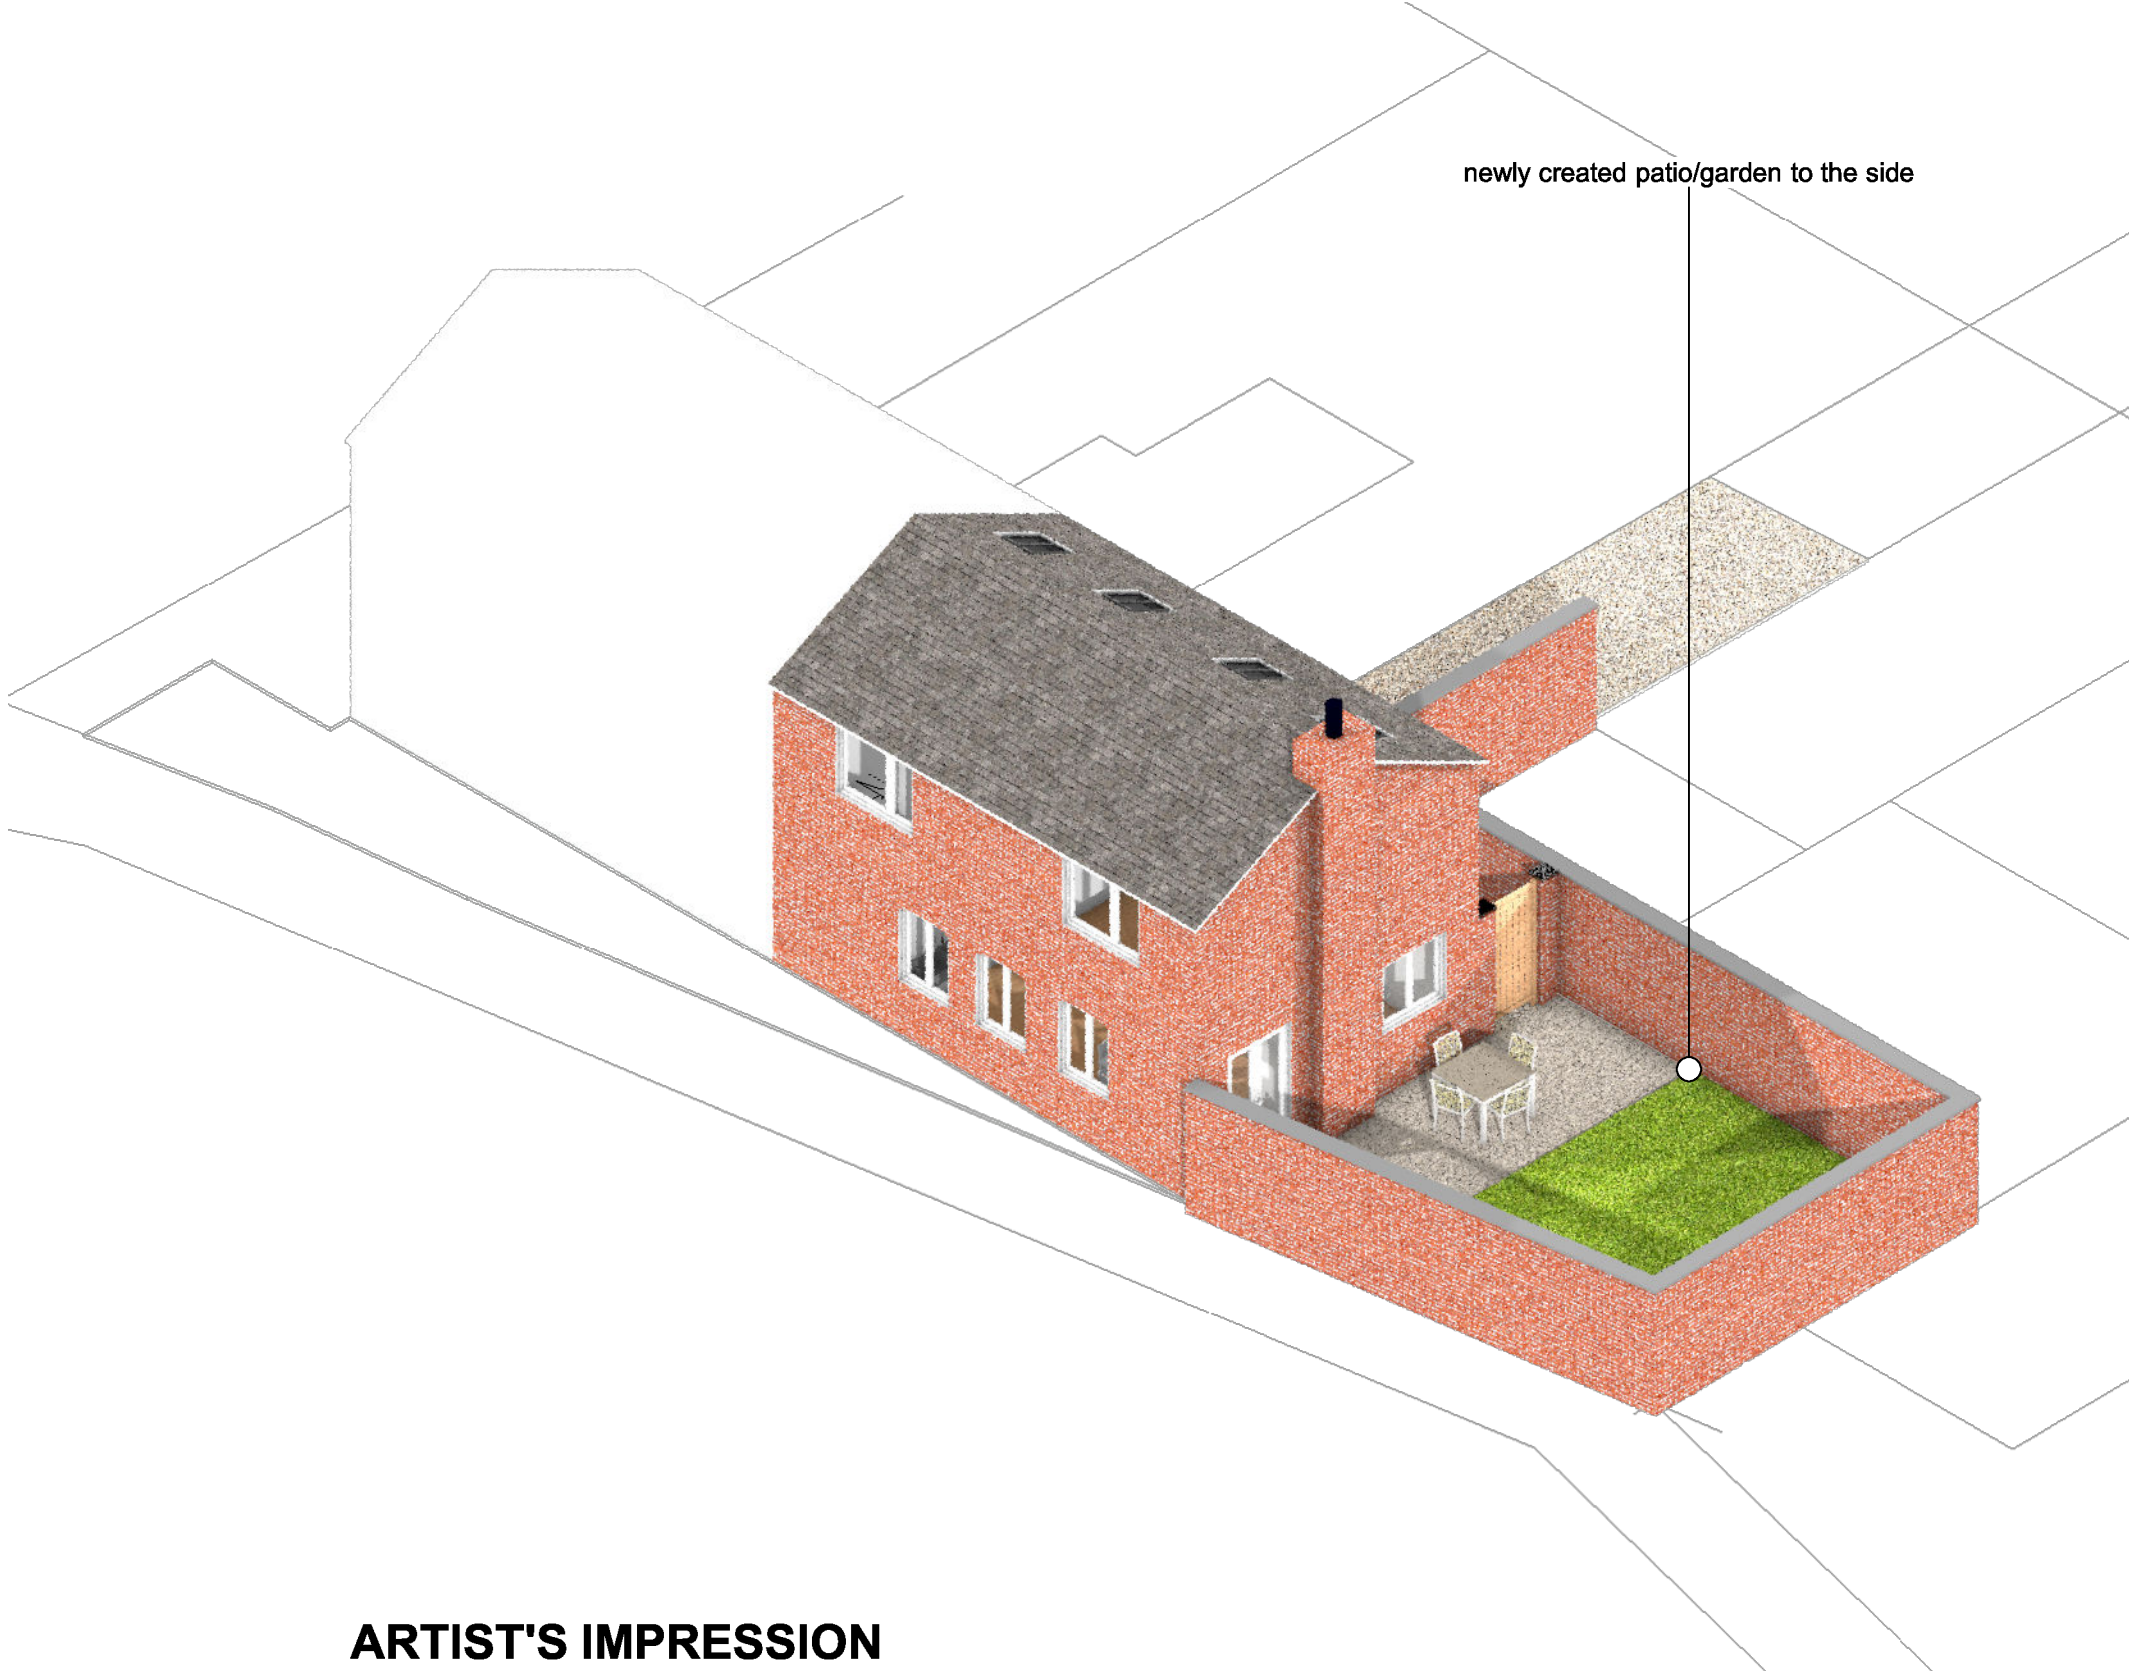

ARTIST'S IMPRESSION
SITE AXONOMETRIC

DRAWINGS NOTE:

1. Re-roofed using slate to match existing.
2. Restore existing brickwork.
3. New windows to match existing in style.
4. Rooflights to be conservation style or similar.
5. Fill in first floor windows on West elevation.

GENERAL NOTES:

1. Artist's impressions and site axo's are for representation purpose only.
2. Neighbours property is not surveyed and it is only shown as part of site context.