



REAR OF 105 EVESHAM ROAD


As Existing

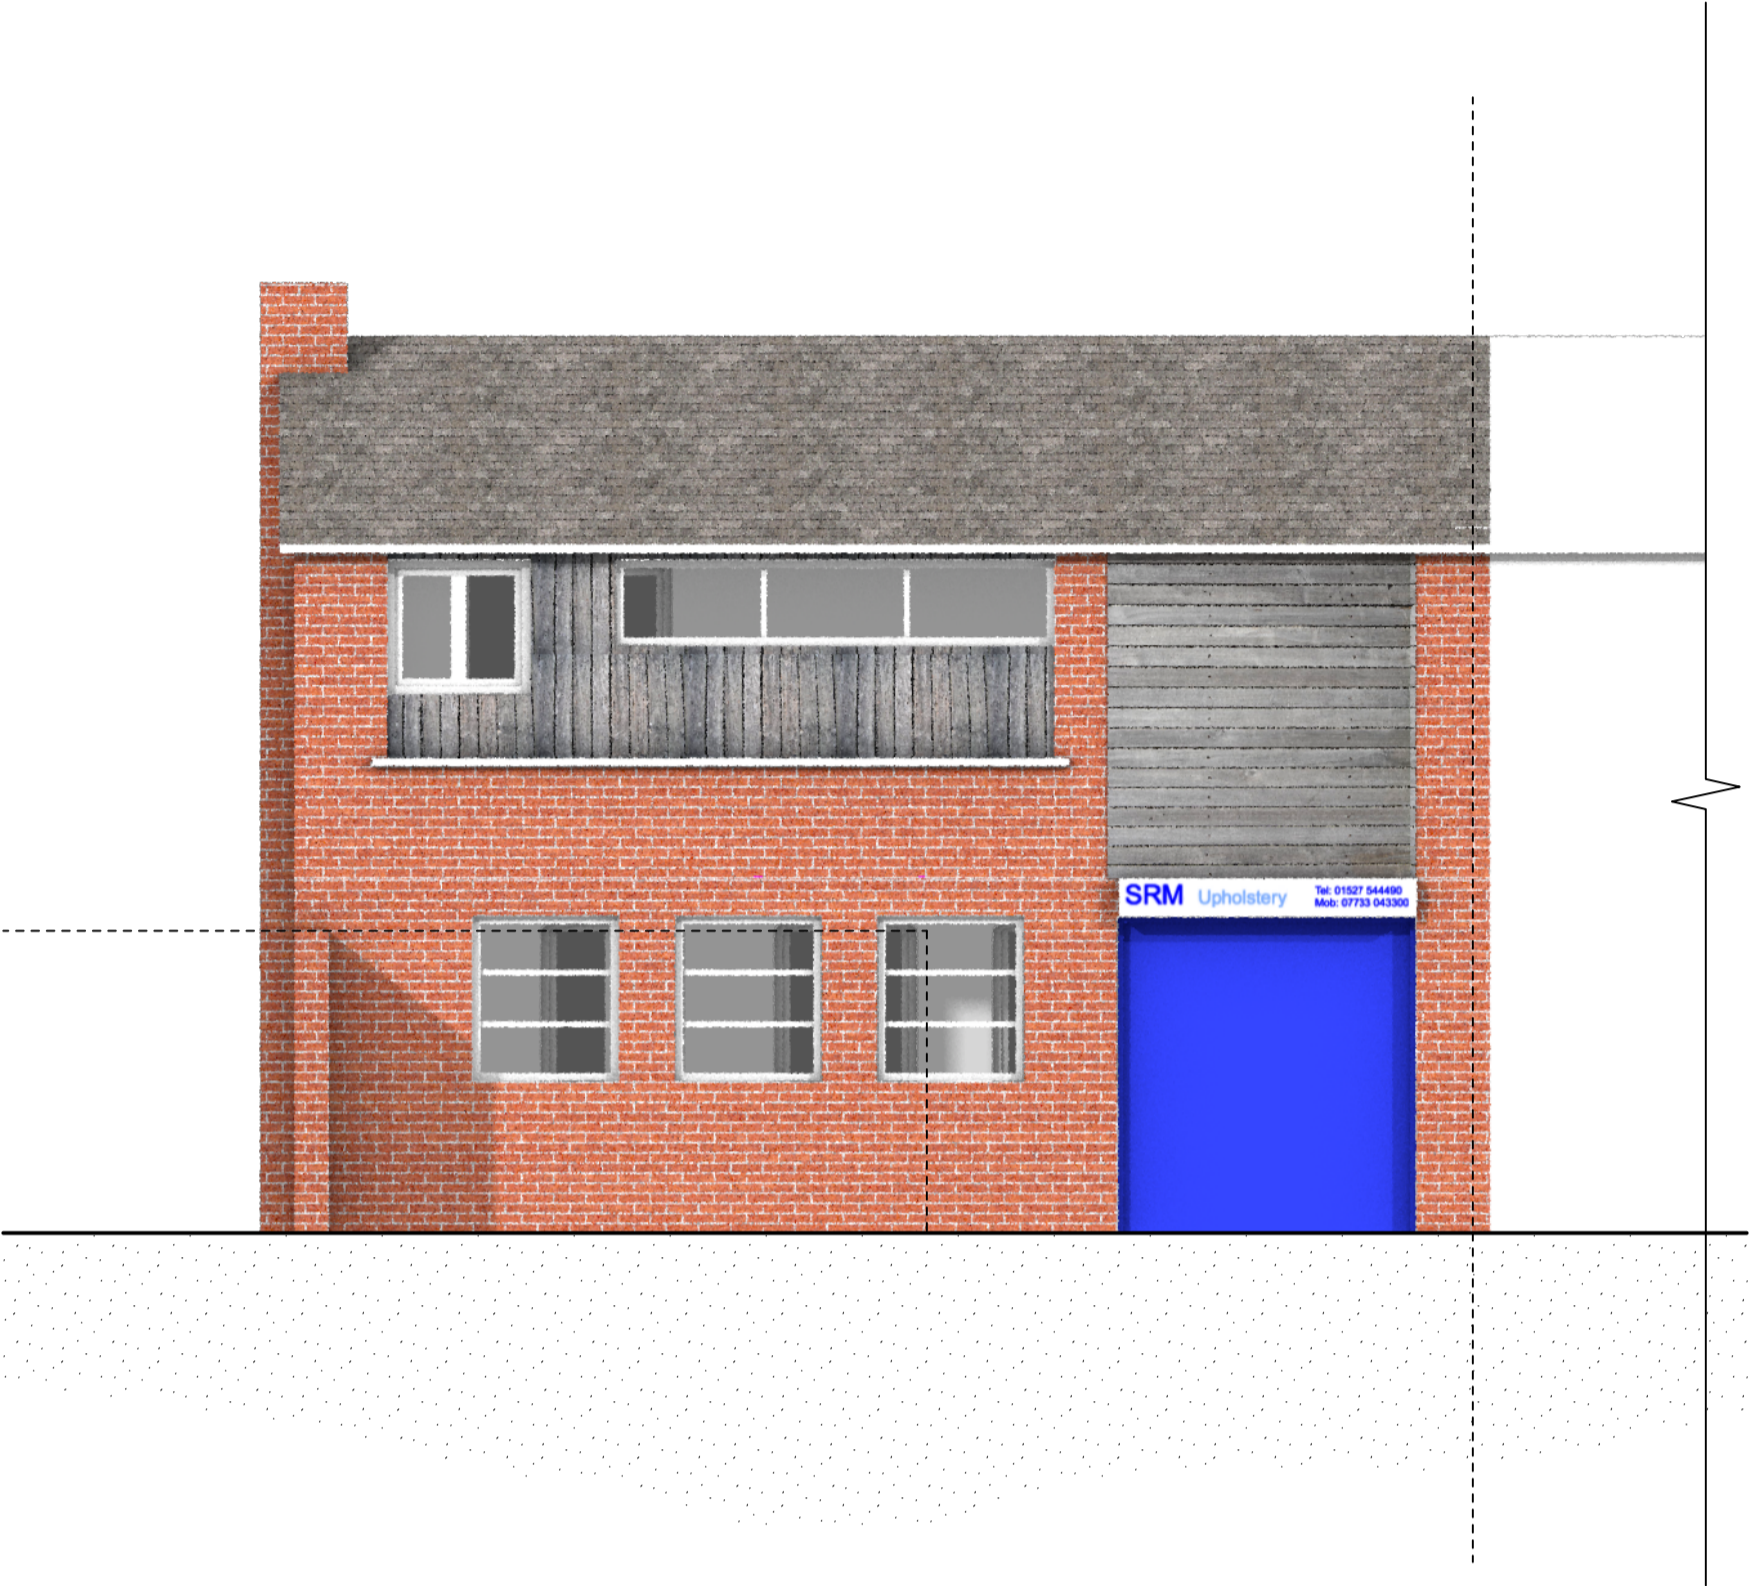


FRONT ELEVATION
SCALE 1:50 @ A1

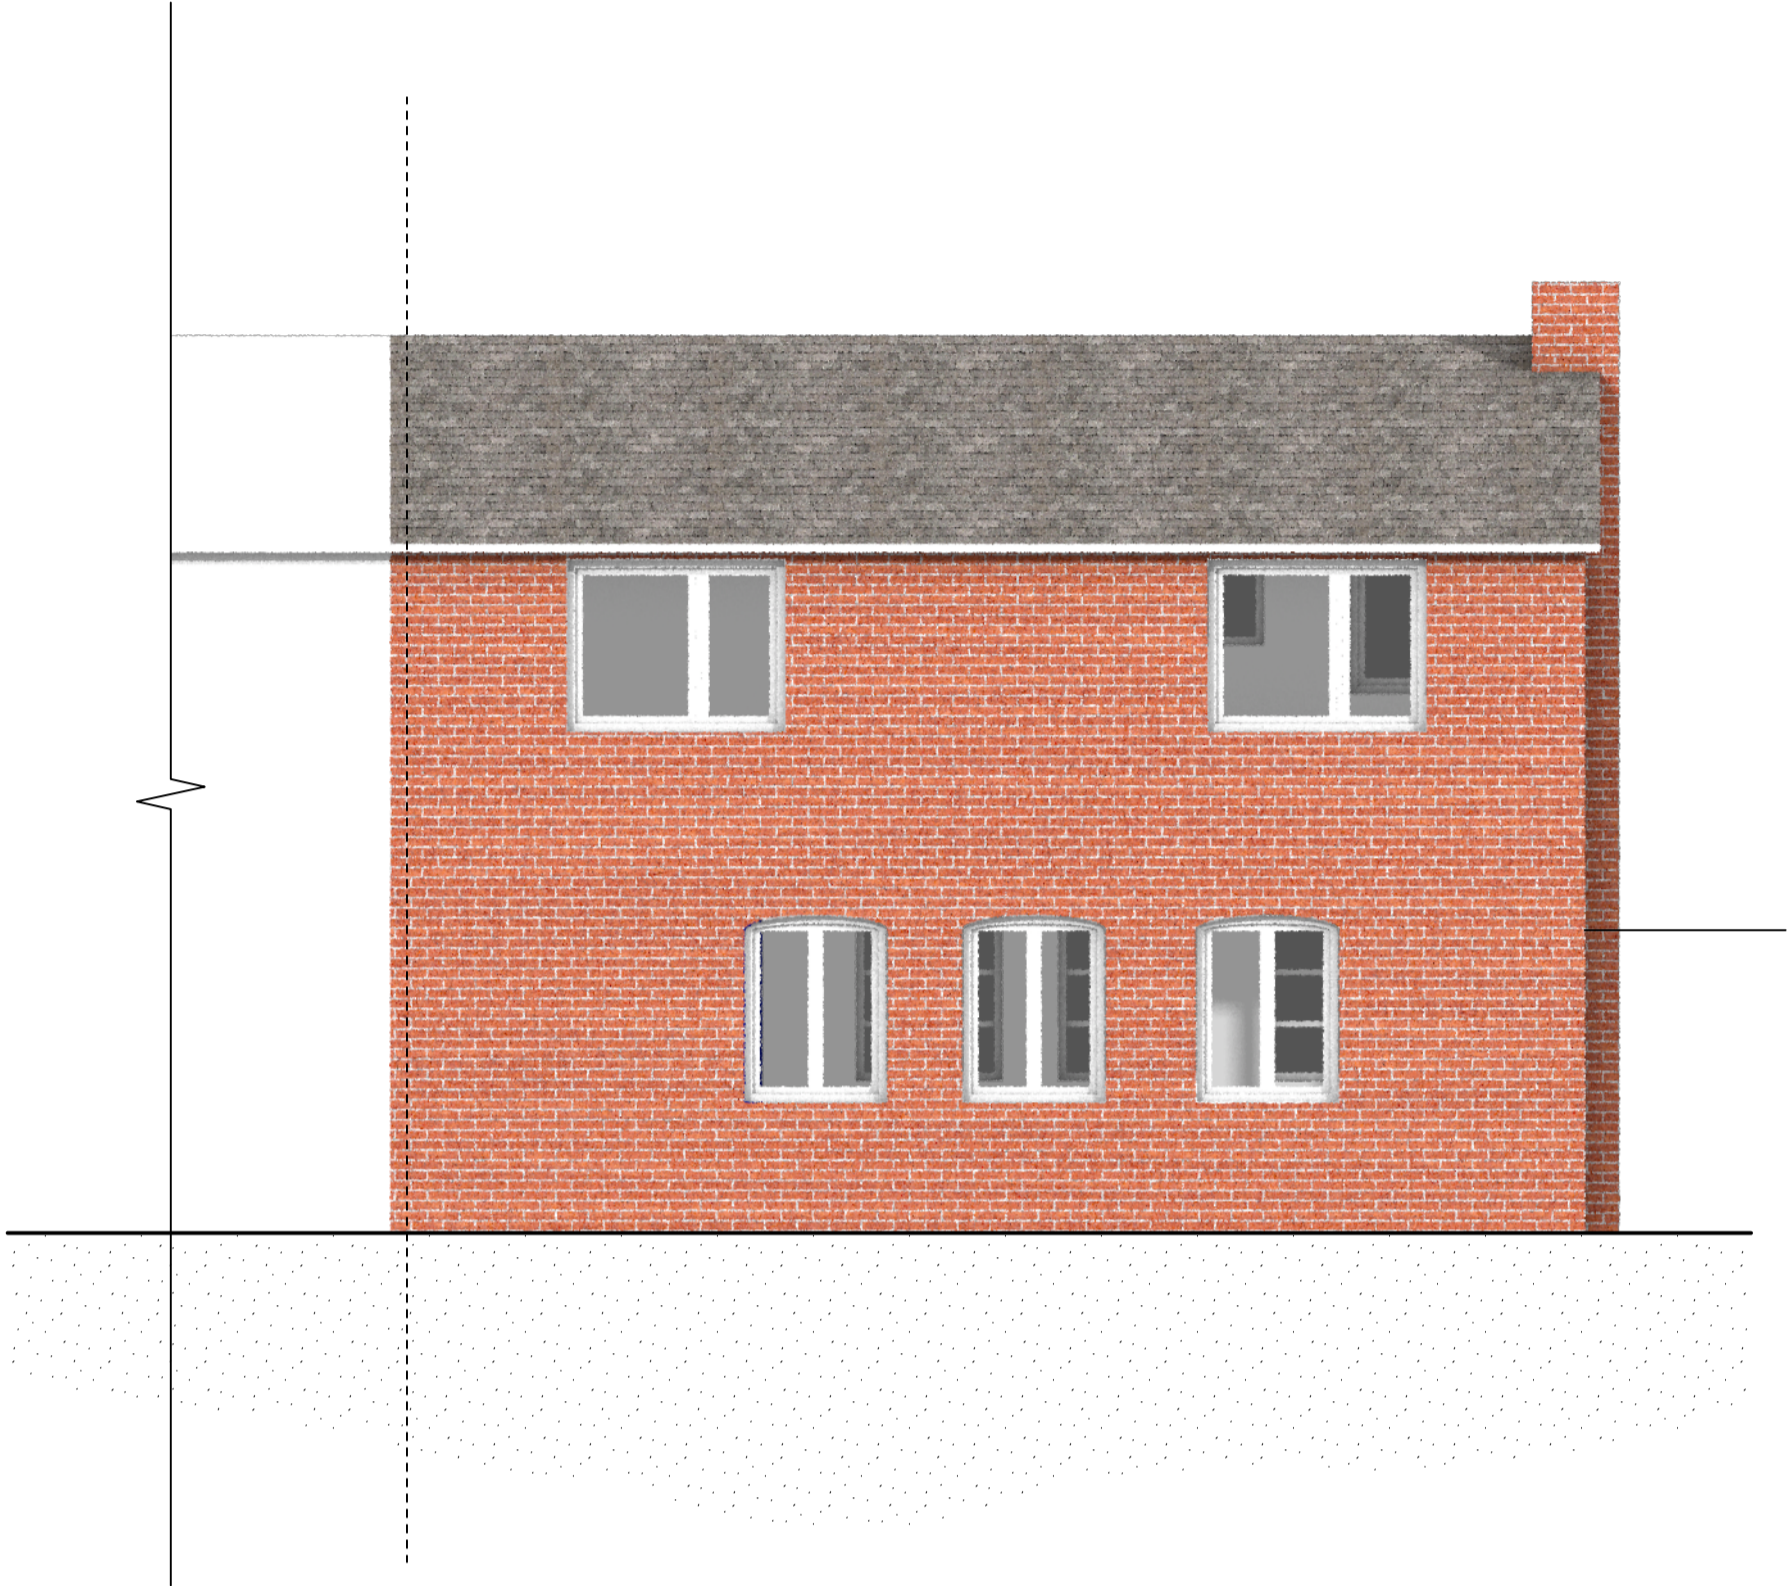


BACK ELEVATION
SCALE 1:50 @ A1

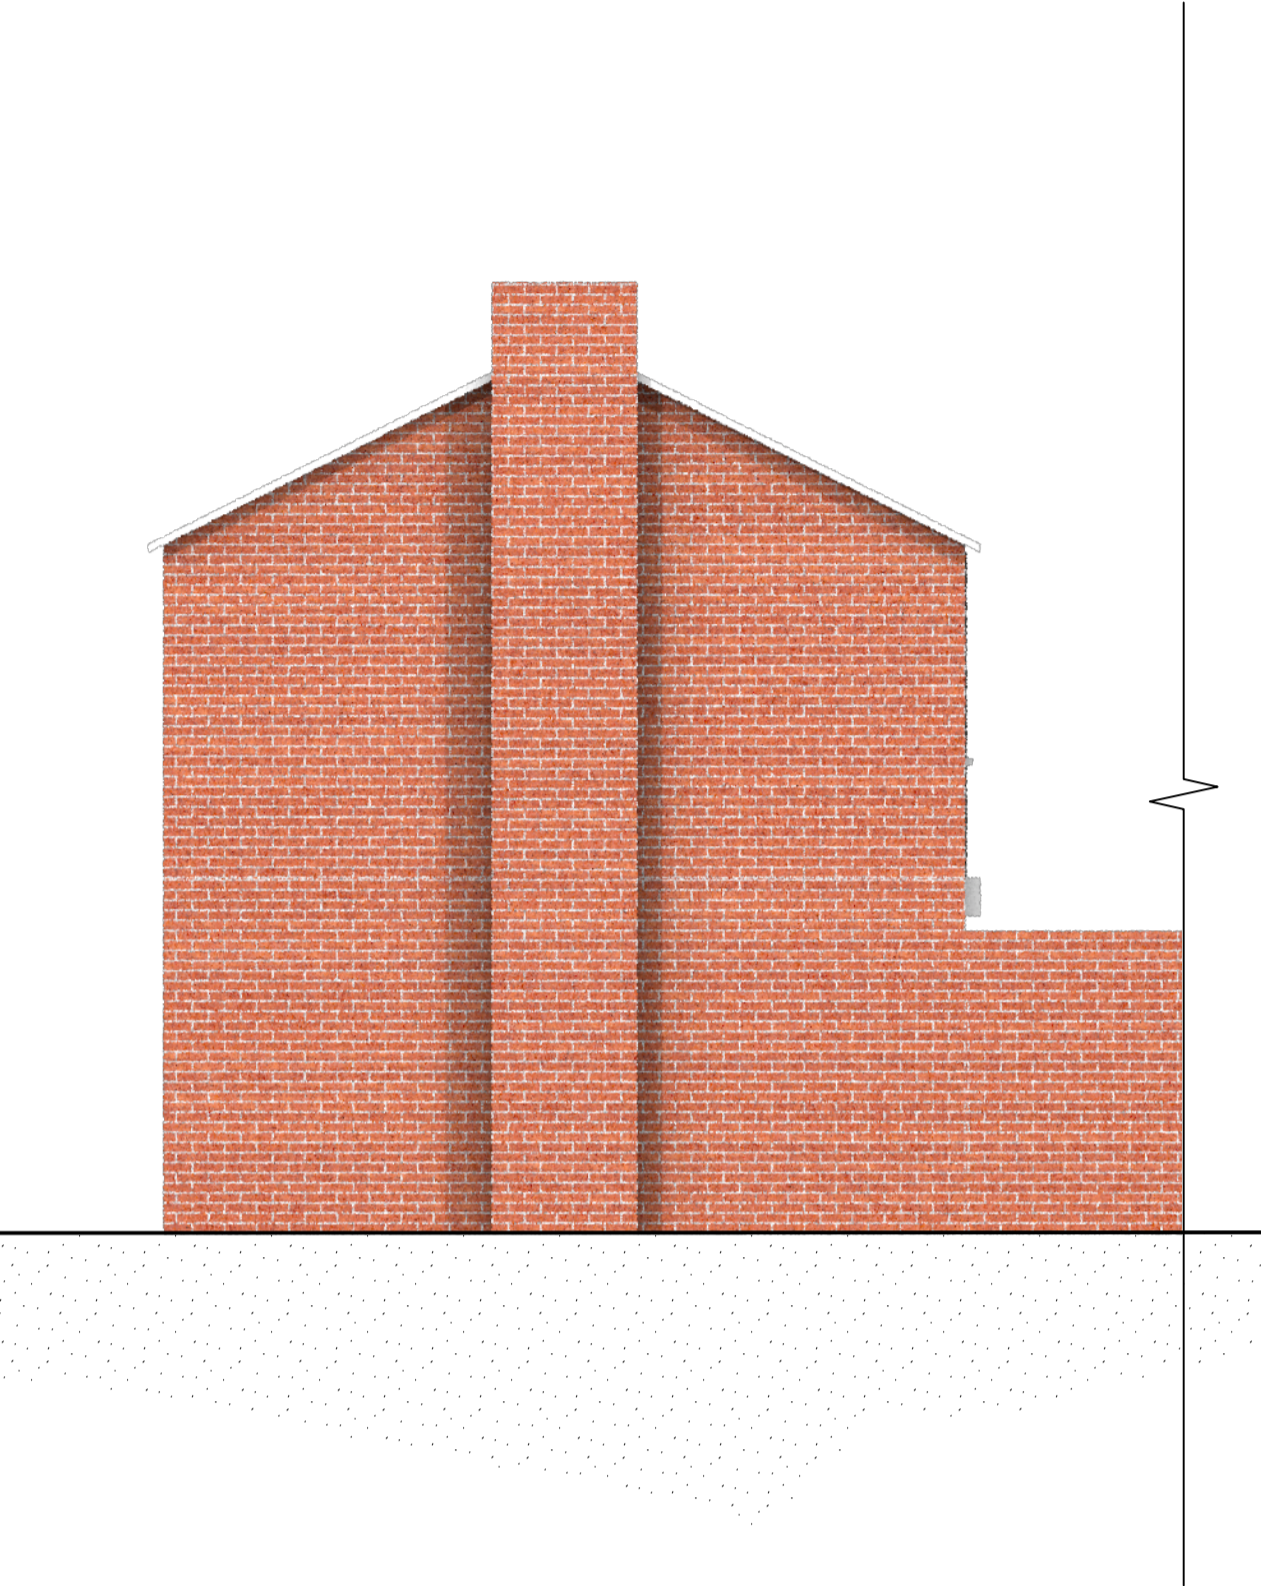

SIDE ELEVATION
SCALE 1:50 @ A1

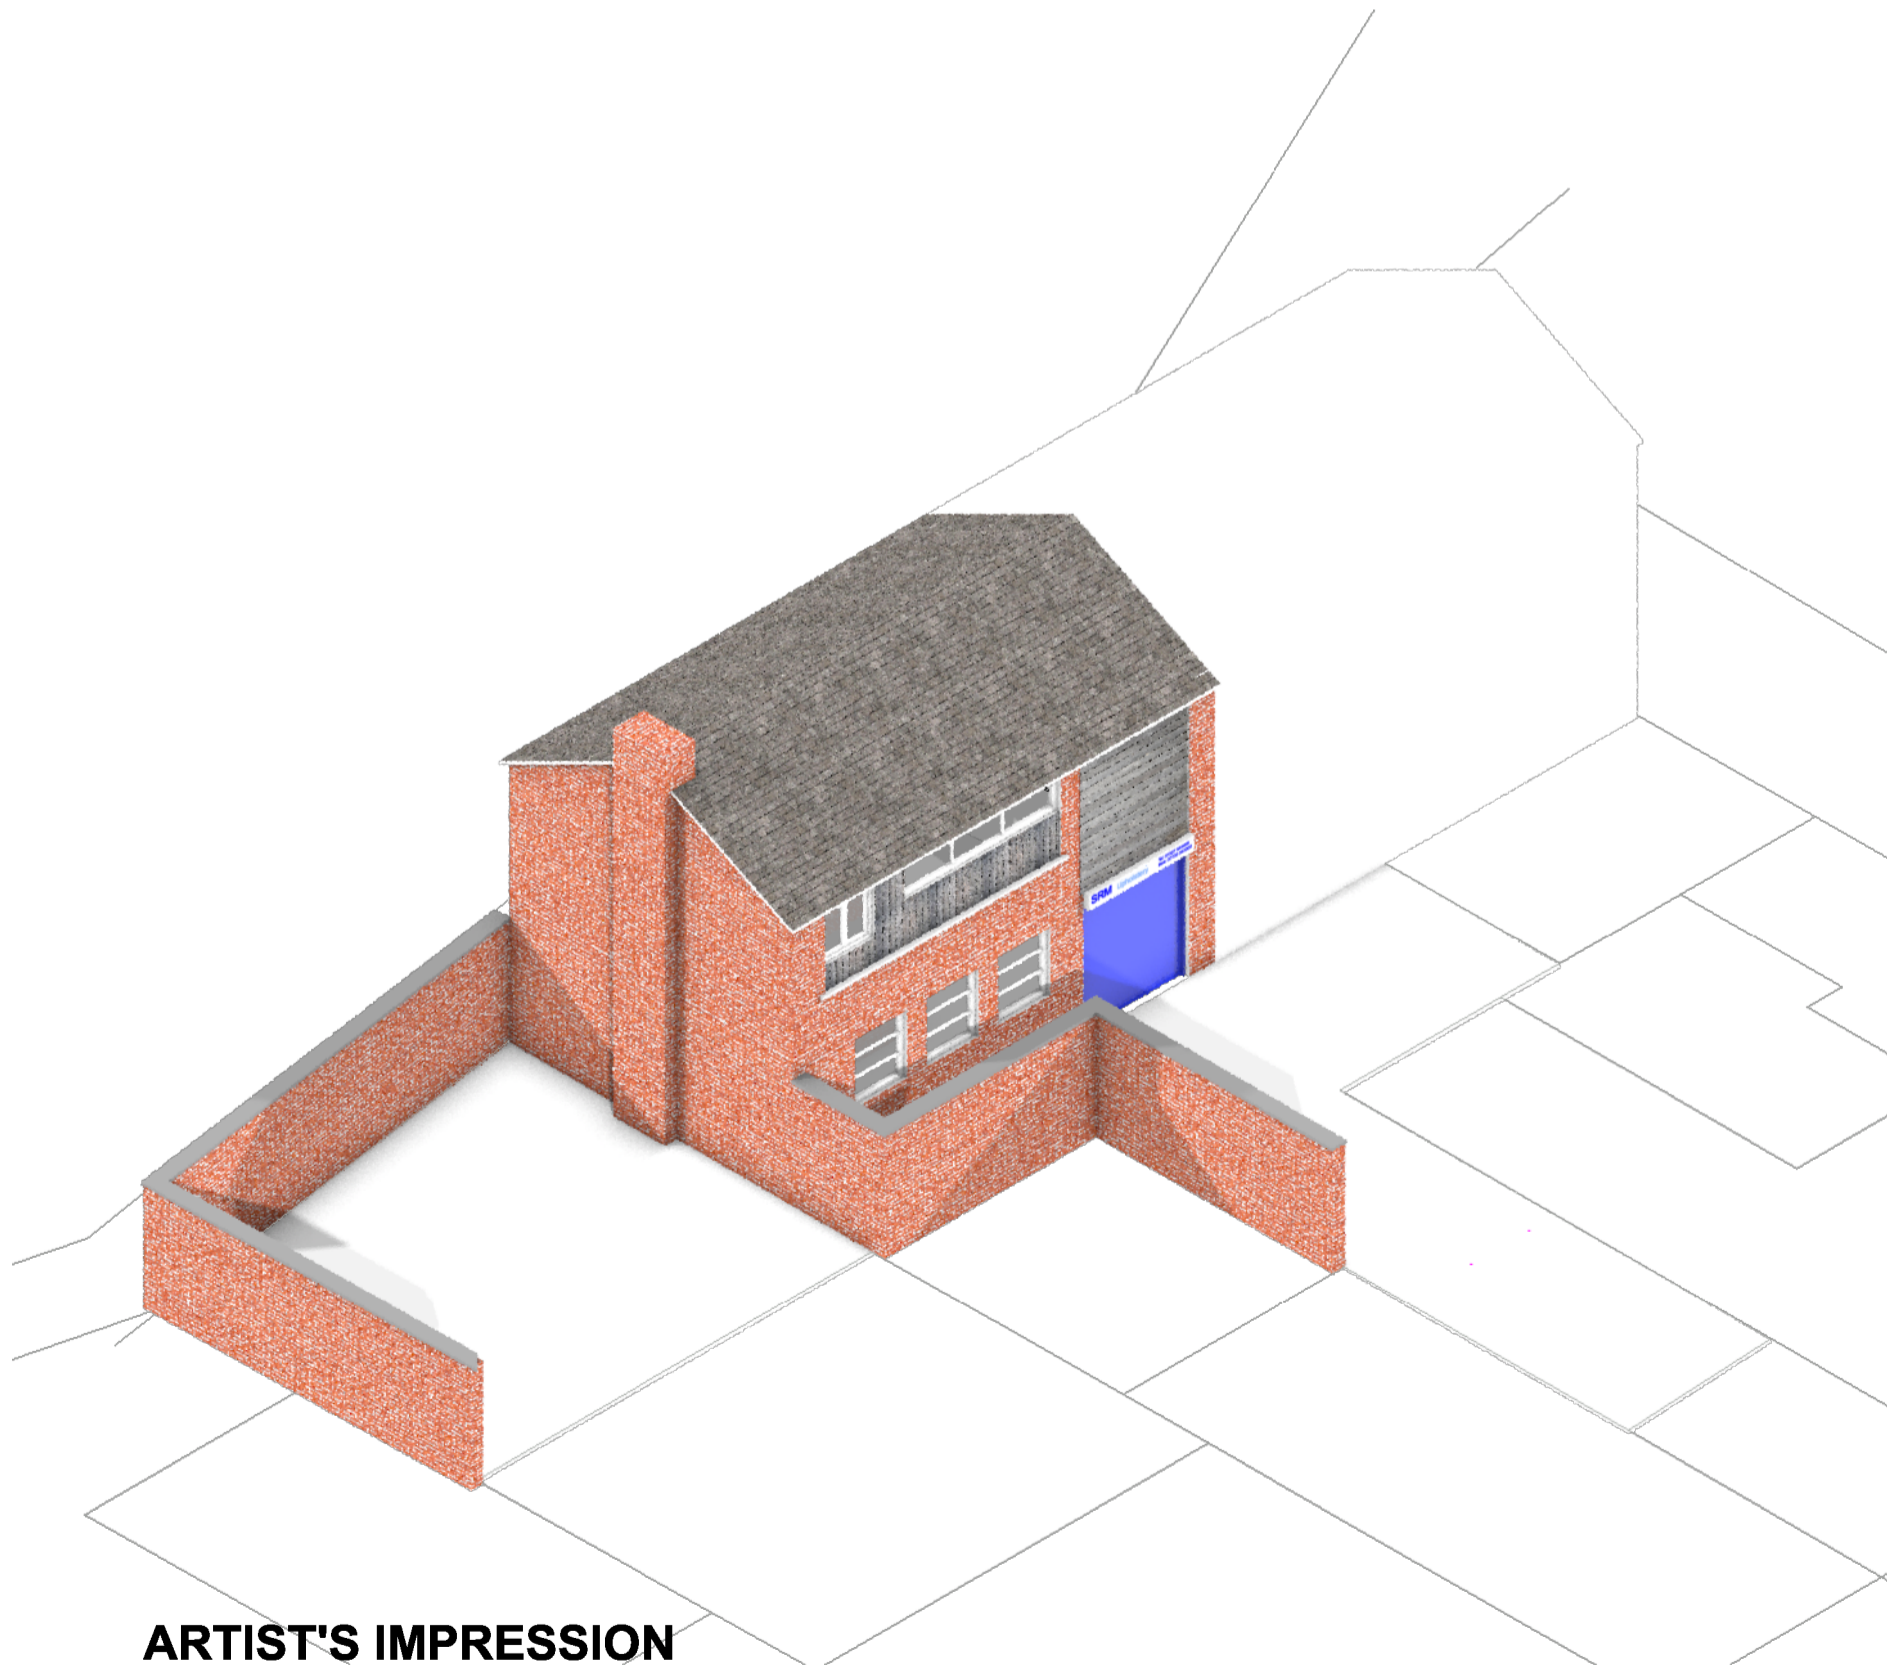

ARTIST'S IMPRESSION
SITE AXONOMETRIC

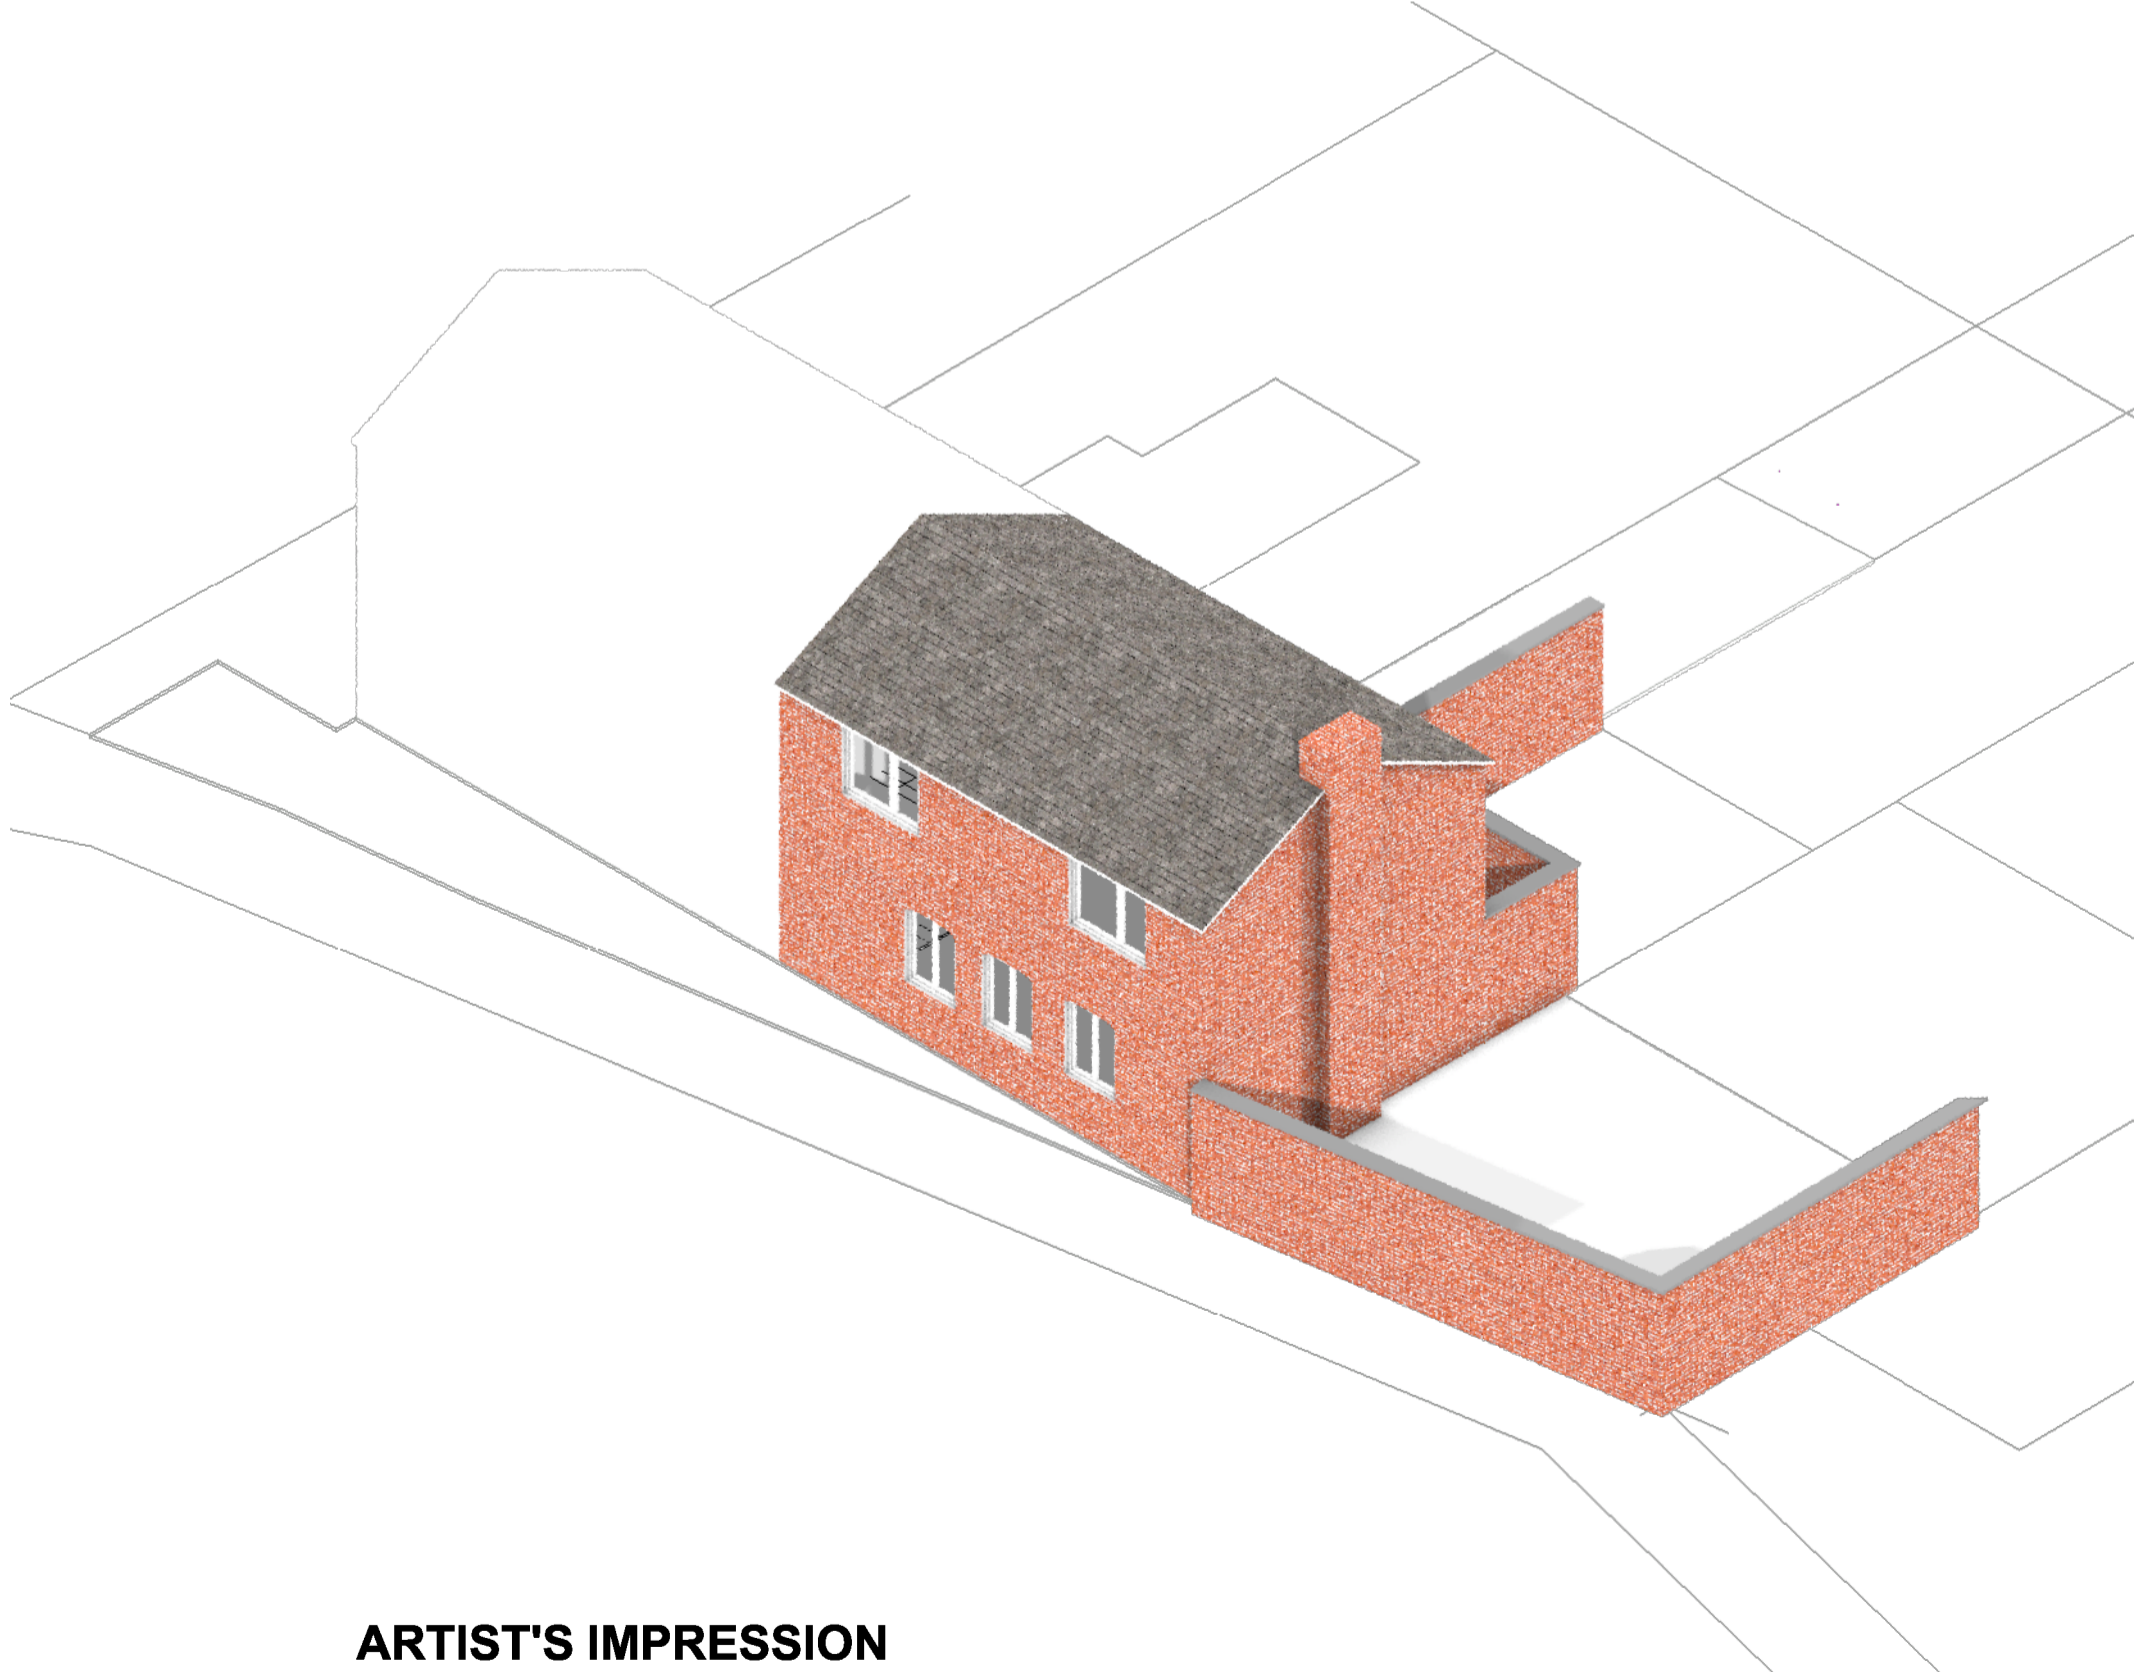

ARTIST'S IMPRESSION
SITE AXONOMETRIC

GENERAL NOTES:

- 1. Artist's impressions and site axo's are for representation purpose only.
- 2. Neighbours property is not surveyed and it is only shown as part of site context.