




Existing
Ground Floor Plan

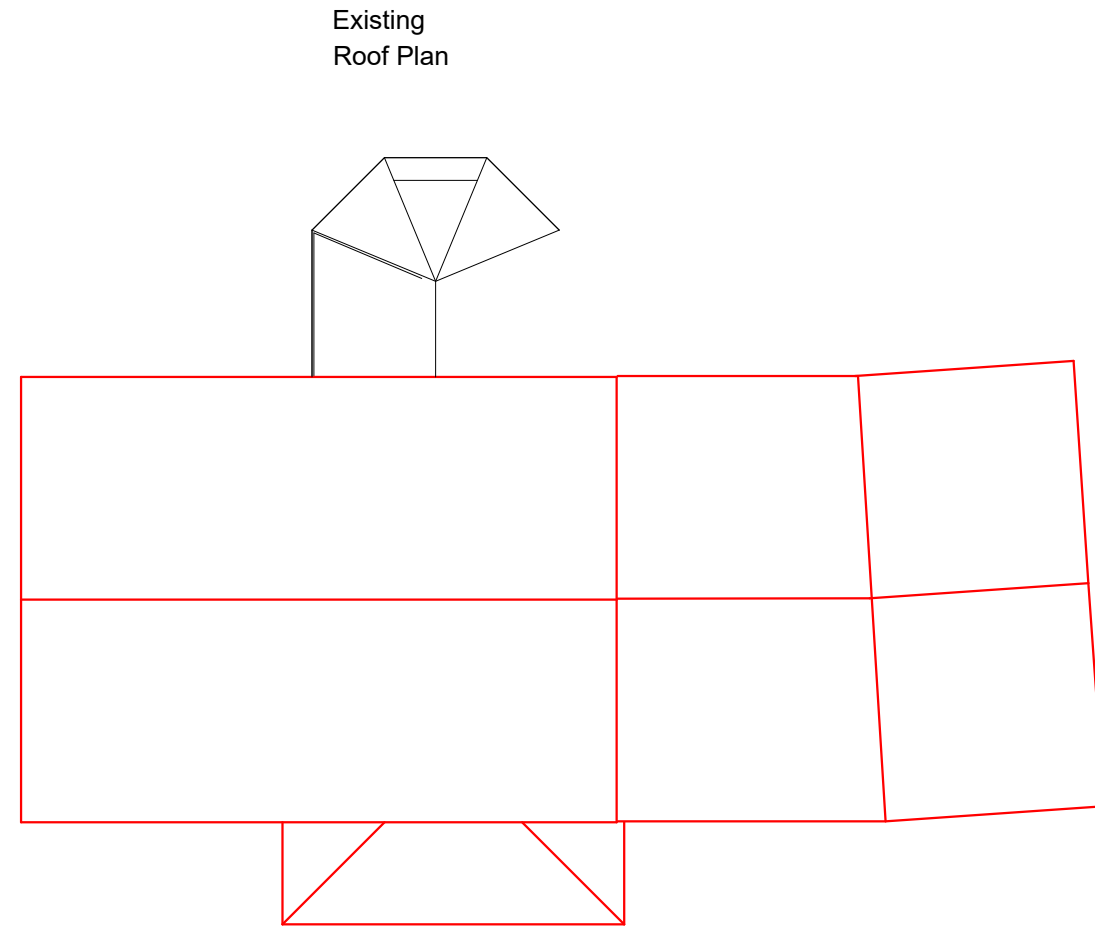


Existing
Roof Plan

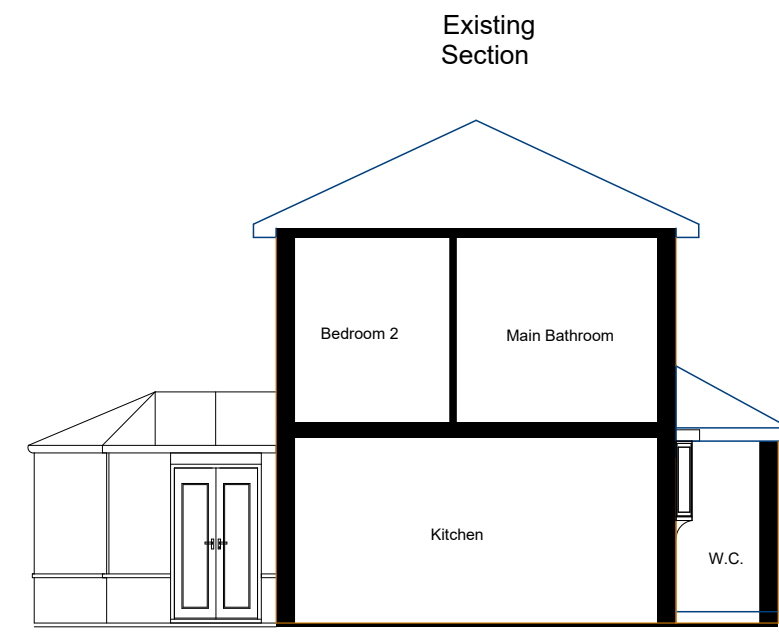


Existing
Section

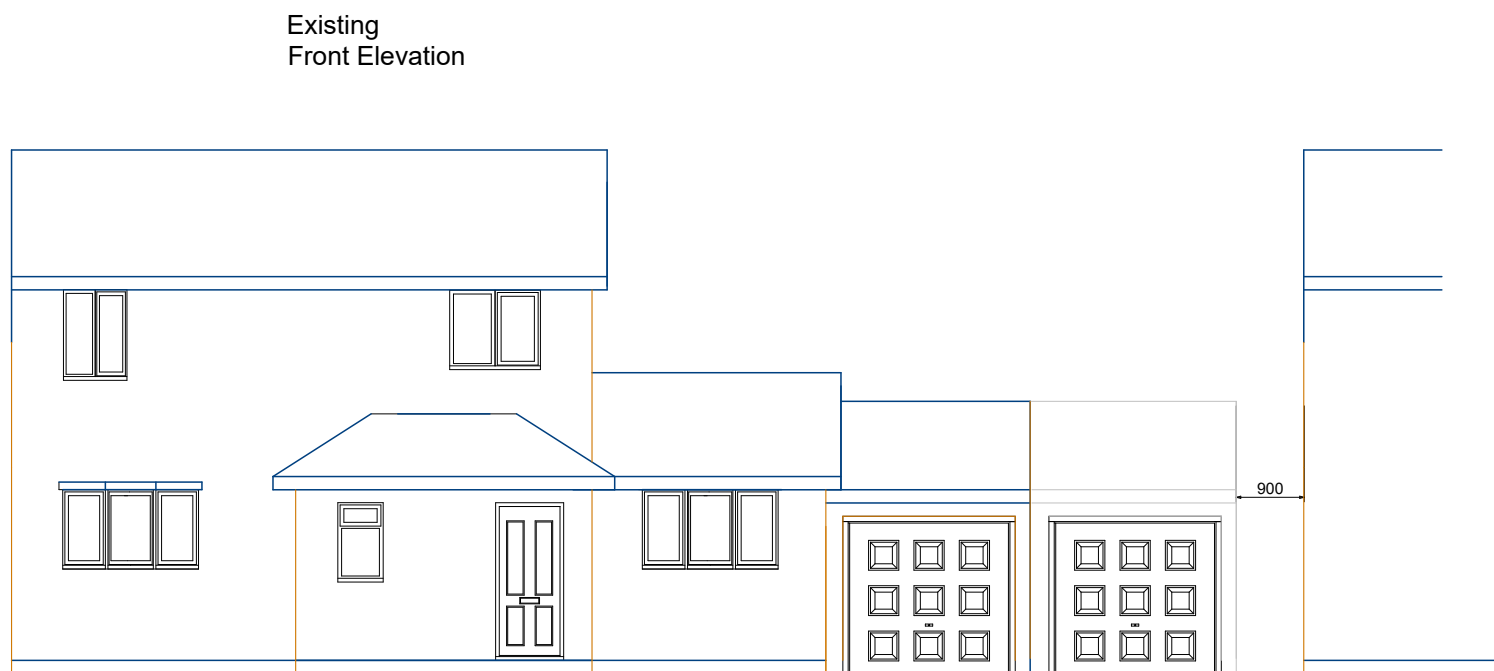


Existing
Front Elevation

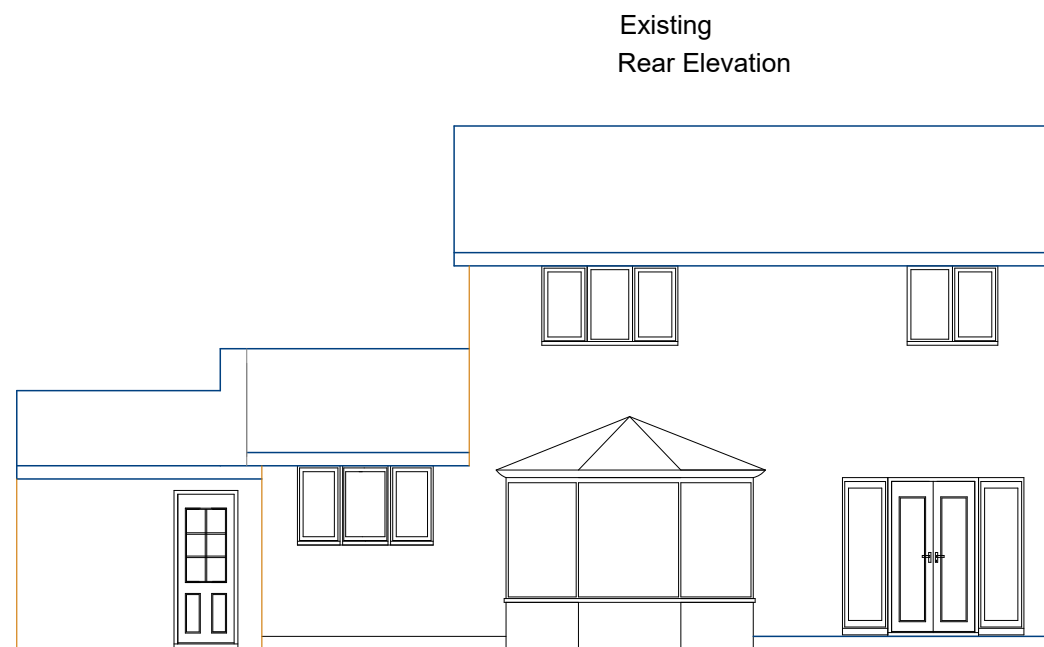


Existing
Rear Elevation

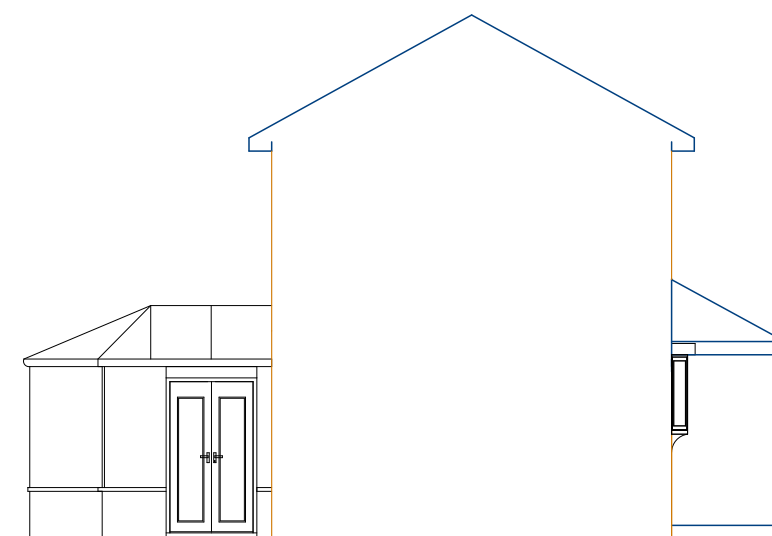


Existing
Side Elevation

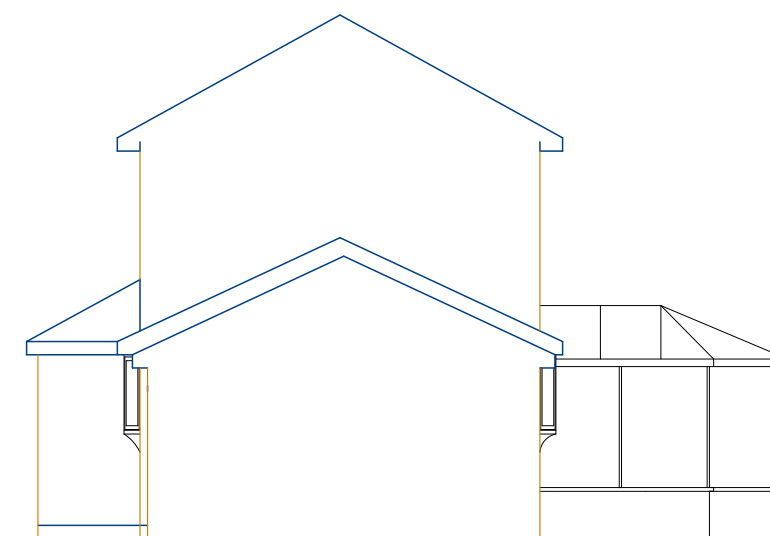


Existing
Side Elevation

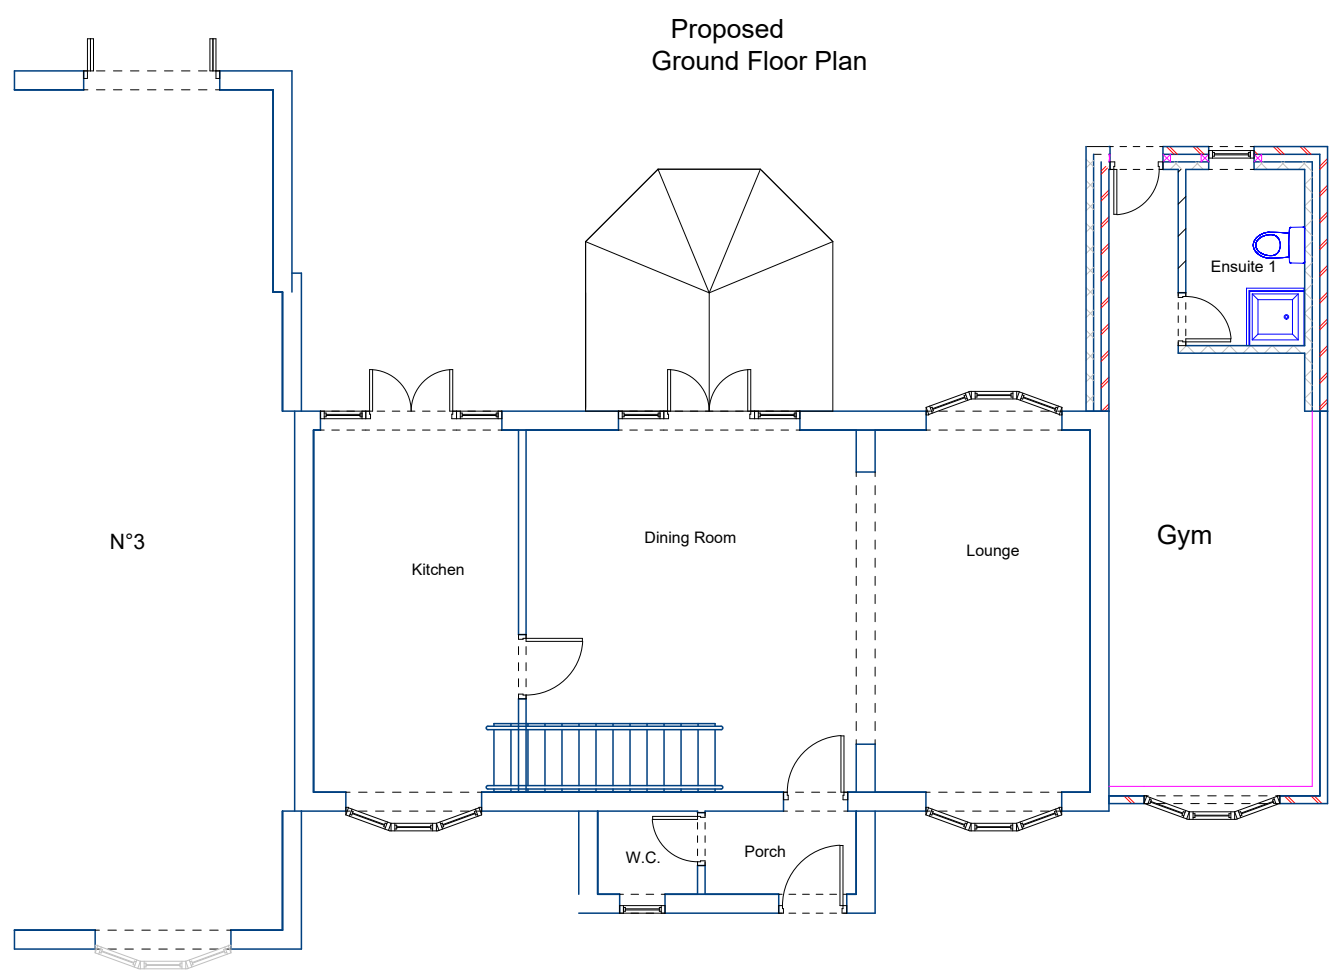


Proposed
Ground Floor Plan

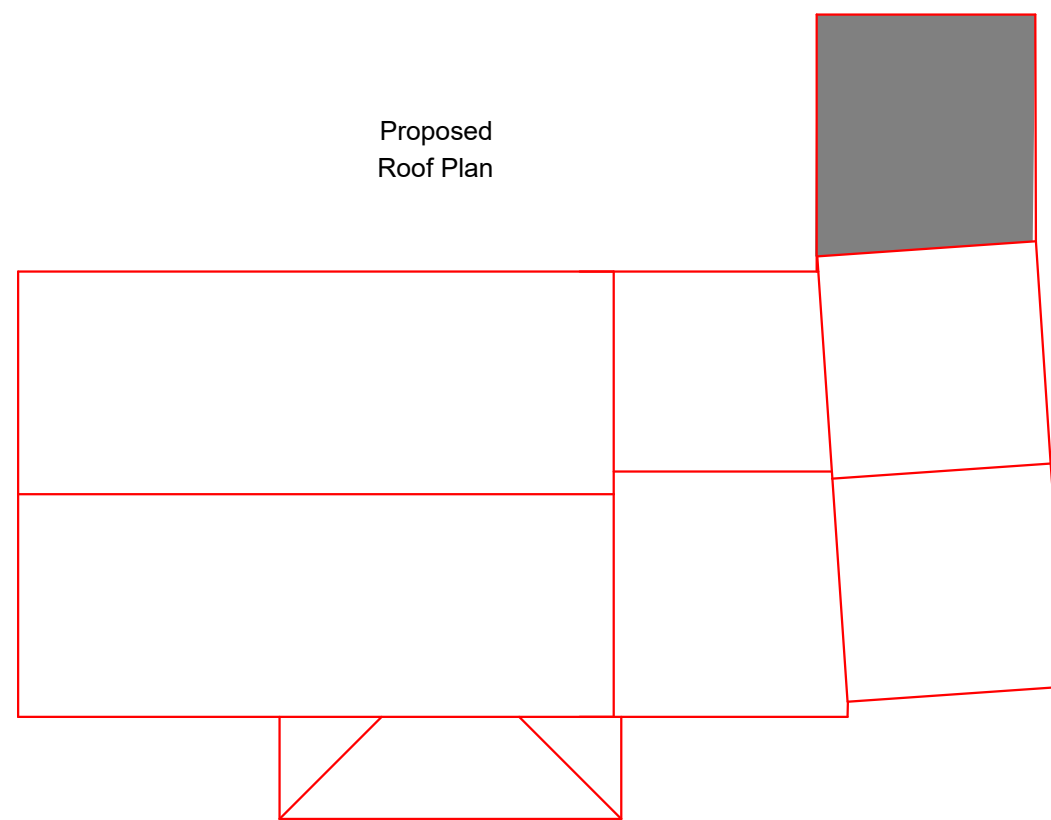


Proposed
Roof Plan

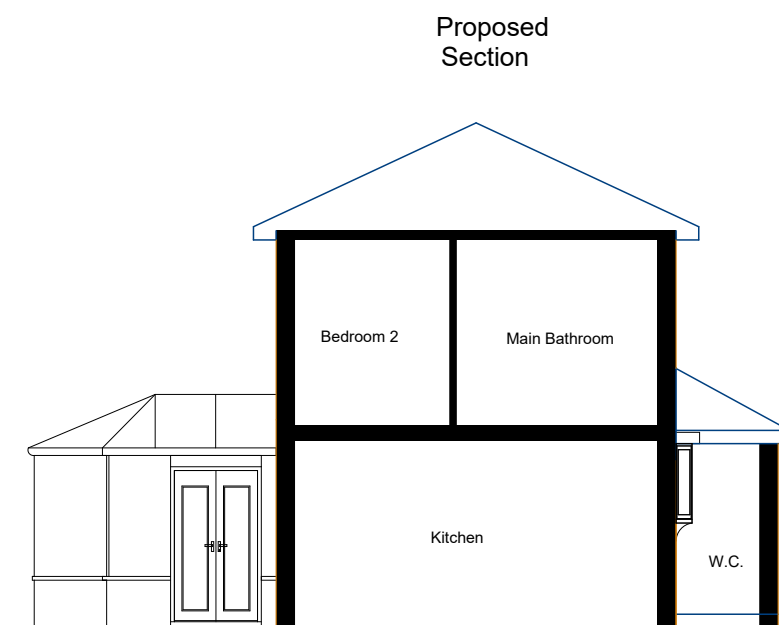


Proposed
Section

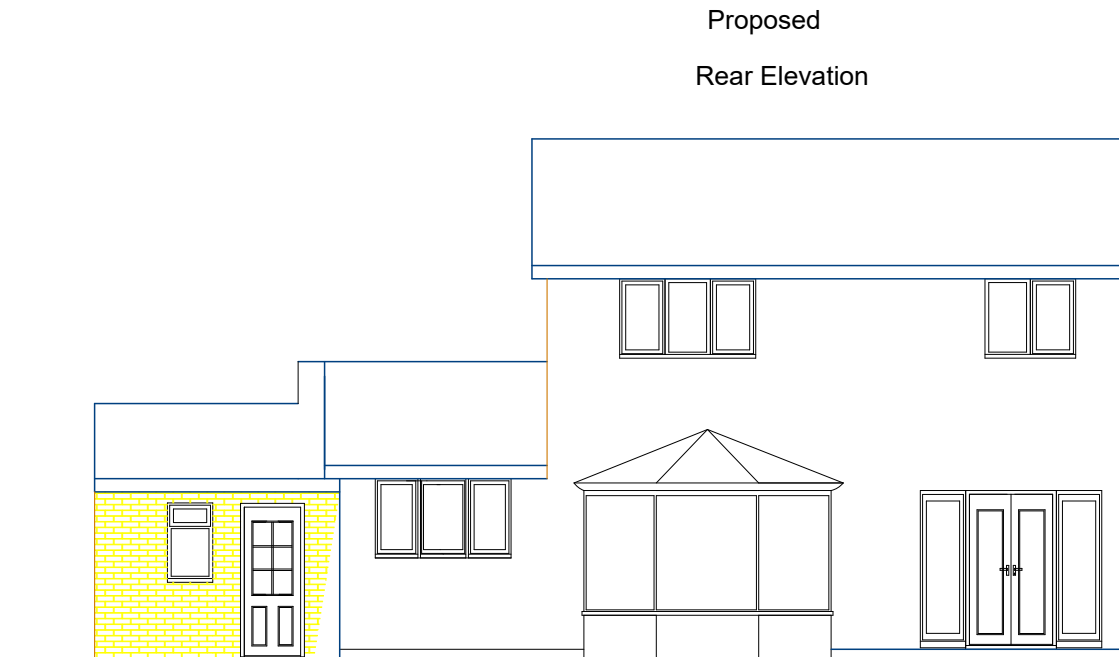

Proposed
Rear Elevation

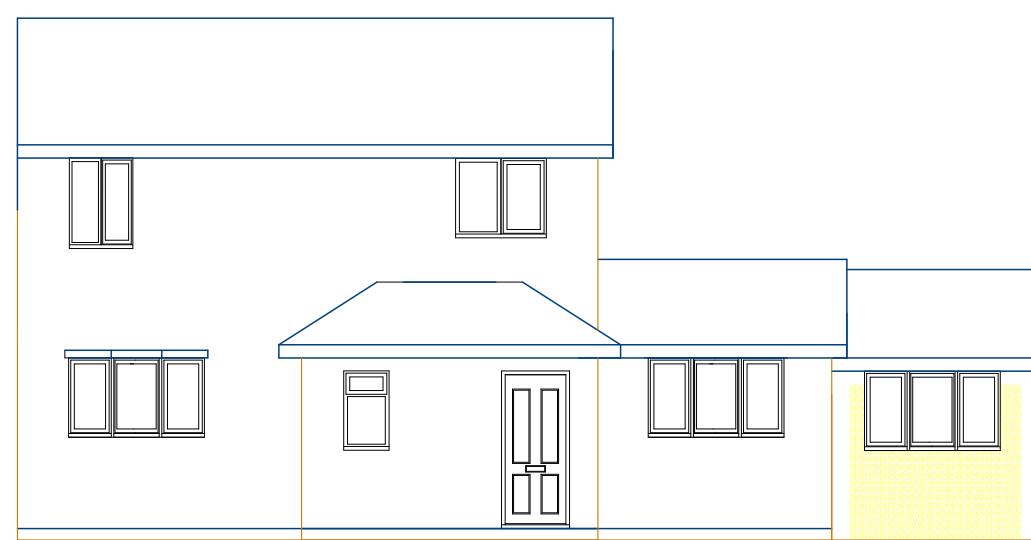

Proposed
Front Elevation

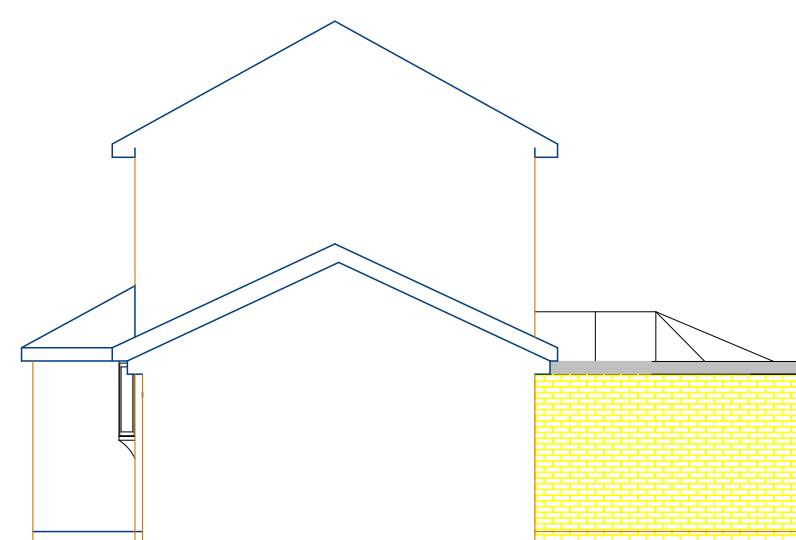

Proposed
Side Elevation

Notes

Plans Express

Architectural Planning Services

Project
Garage Conversion and Rear Extension

5 Coltfoot Garth
Grays
RM17 6TP

Drawing Title
**Proposed
Floor plan and elevations**

Client
Brown

Drawing No.

001

Date
Jan 2021

Drawn by
D Black

Scale
1:100

Checked by
D Black

5000 mm

Page Size - A1

Plans Express
Tel: 02031314207
Mob: 07986229016
E: plansexpress@yahoo.com