


PROPOSED GROUND FLOOR



PROPOSED FIRST FLOOR

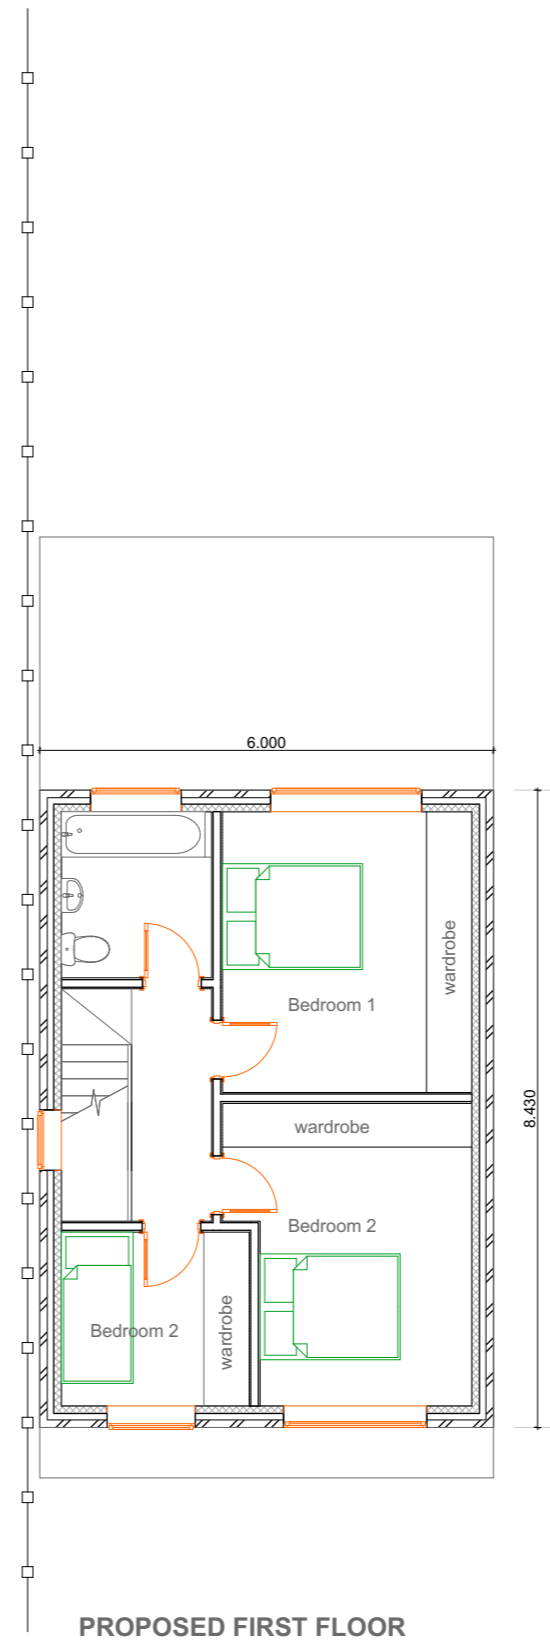


SCALED MEASUREMENTS ARE NOT TO BE TAKEN FROM THIS DRAWING

NOTES:
The contractors are to check all the locations dimensions level/drain (public/private) runs and general condition of the site before works commence. If necessary inform relevant authorities for the prior approval.
All new roof tiles, brick work and windows/door to match existing in quality and design

PLANNING APPLICATION



Mr T.S. Gandhi
T: 0121 799 9151 | M: 07976 359 936 The Bond (3rd Floor)
E: info@tsgarchitecture.co.uk 180-182 Fazley Street
W: tsgarchitecture.co.uk Birmingham B5 5SE

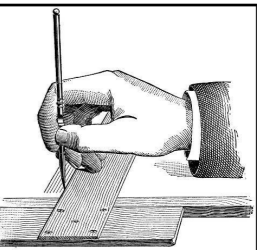

PROJECT TITLE

83 Greenside Way
Walsall WS5 4BJ
(Rear garden development)

DRAWING TITLE

Proposed floor plans

DRAWING No. A20-010C

DRAWN TSG

DATE

SCALE 1:100 @ A3

CLIENT

Mr P.S Rattan