




FRONT ELEVATION

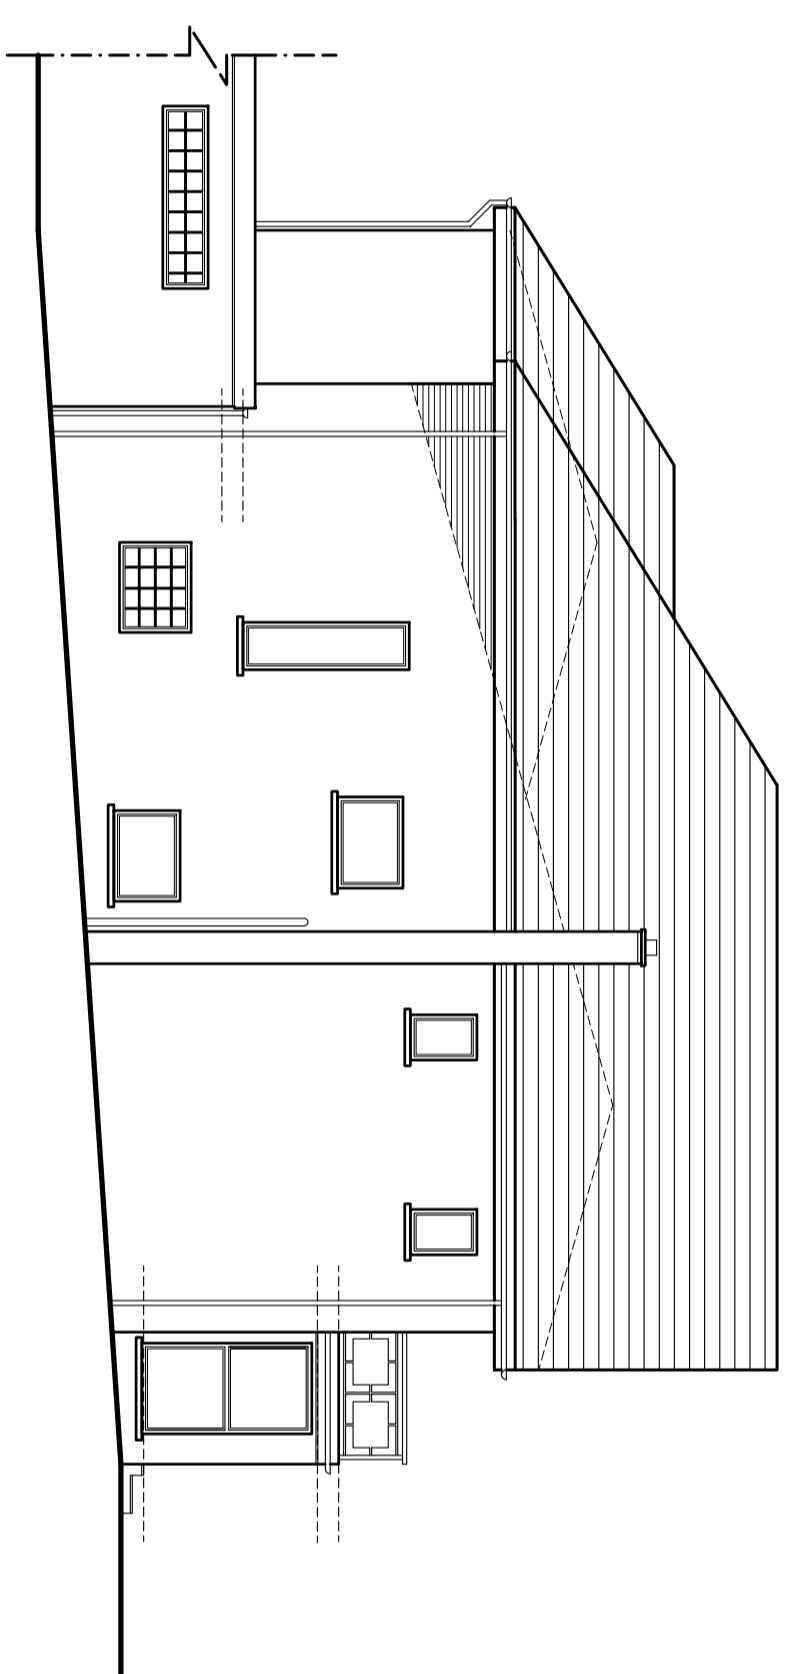

SIDE ELEVATION

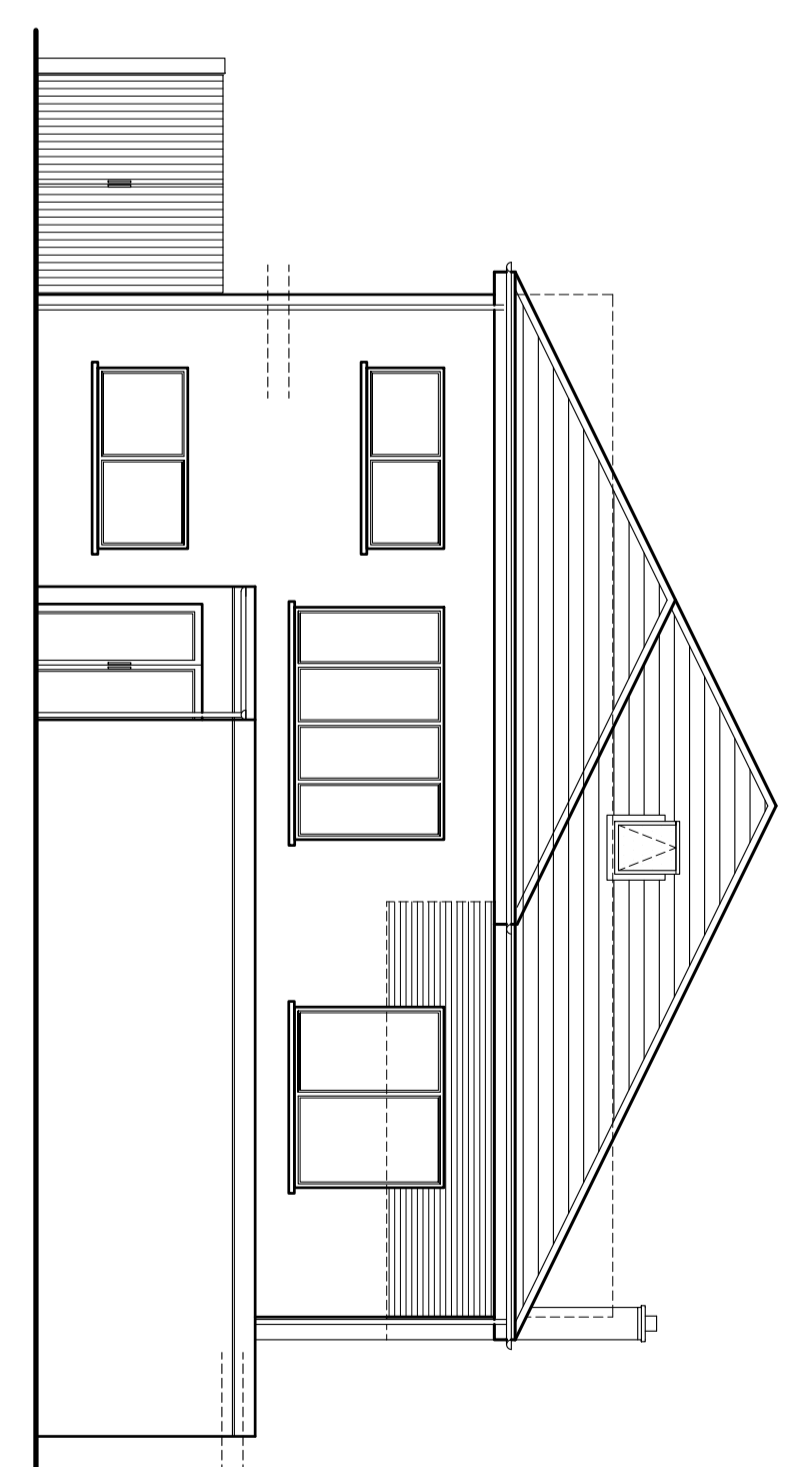


REAR ELEVATION

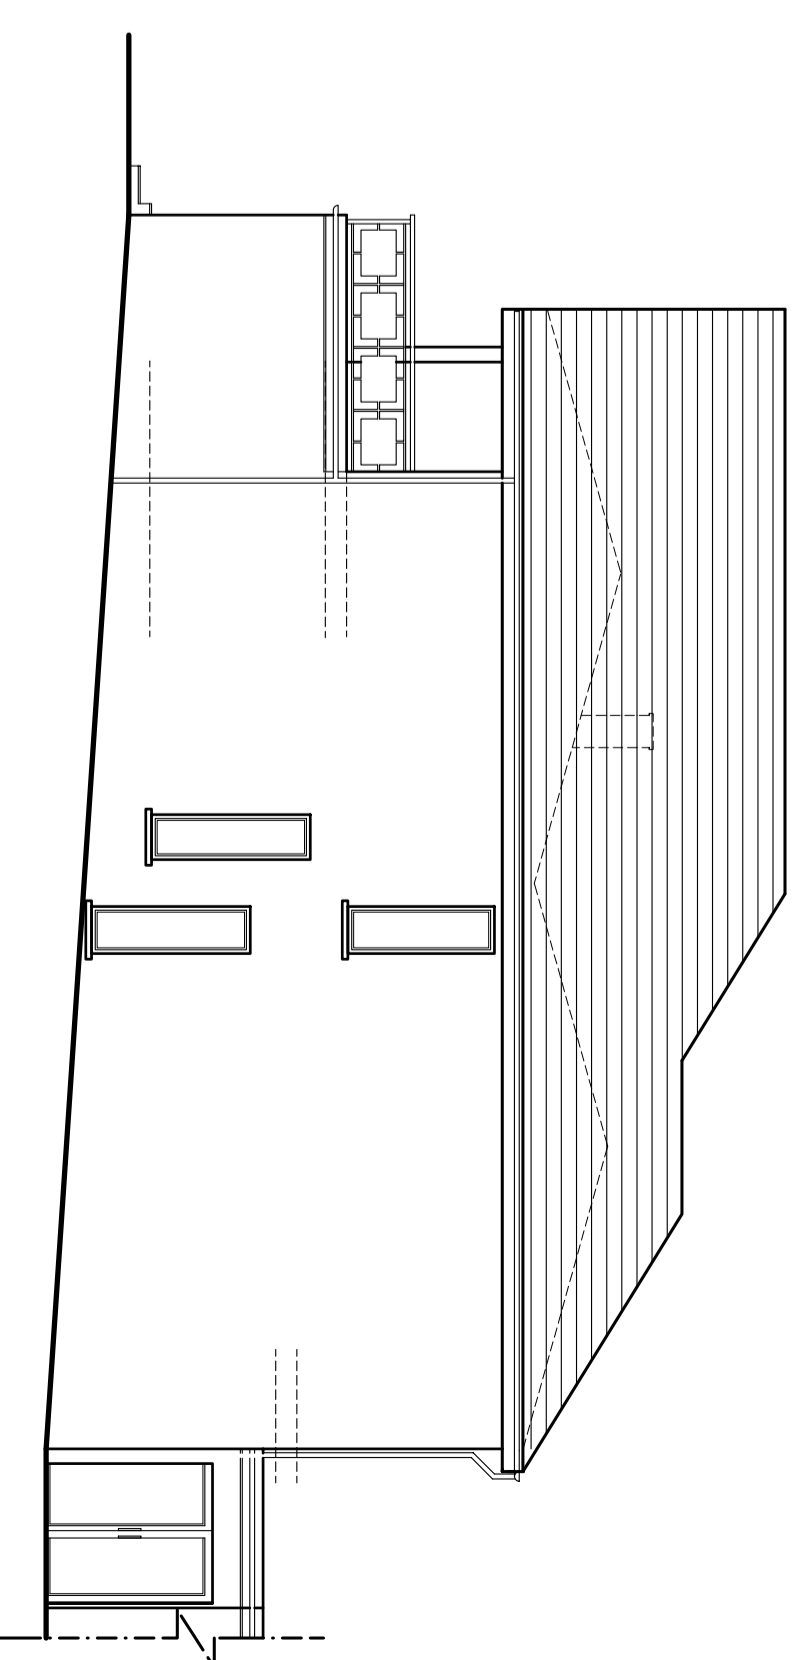


SIDE ELEVATION


ELEVATIONS SCALE 1:100

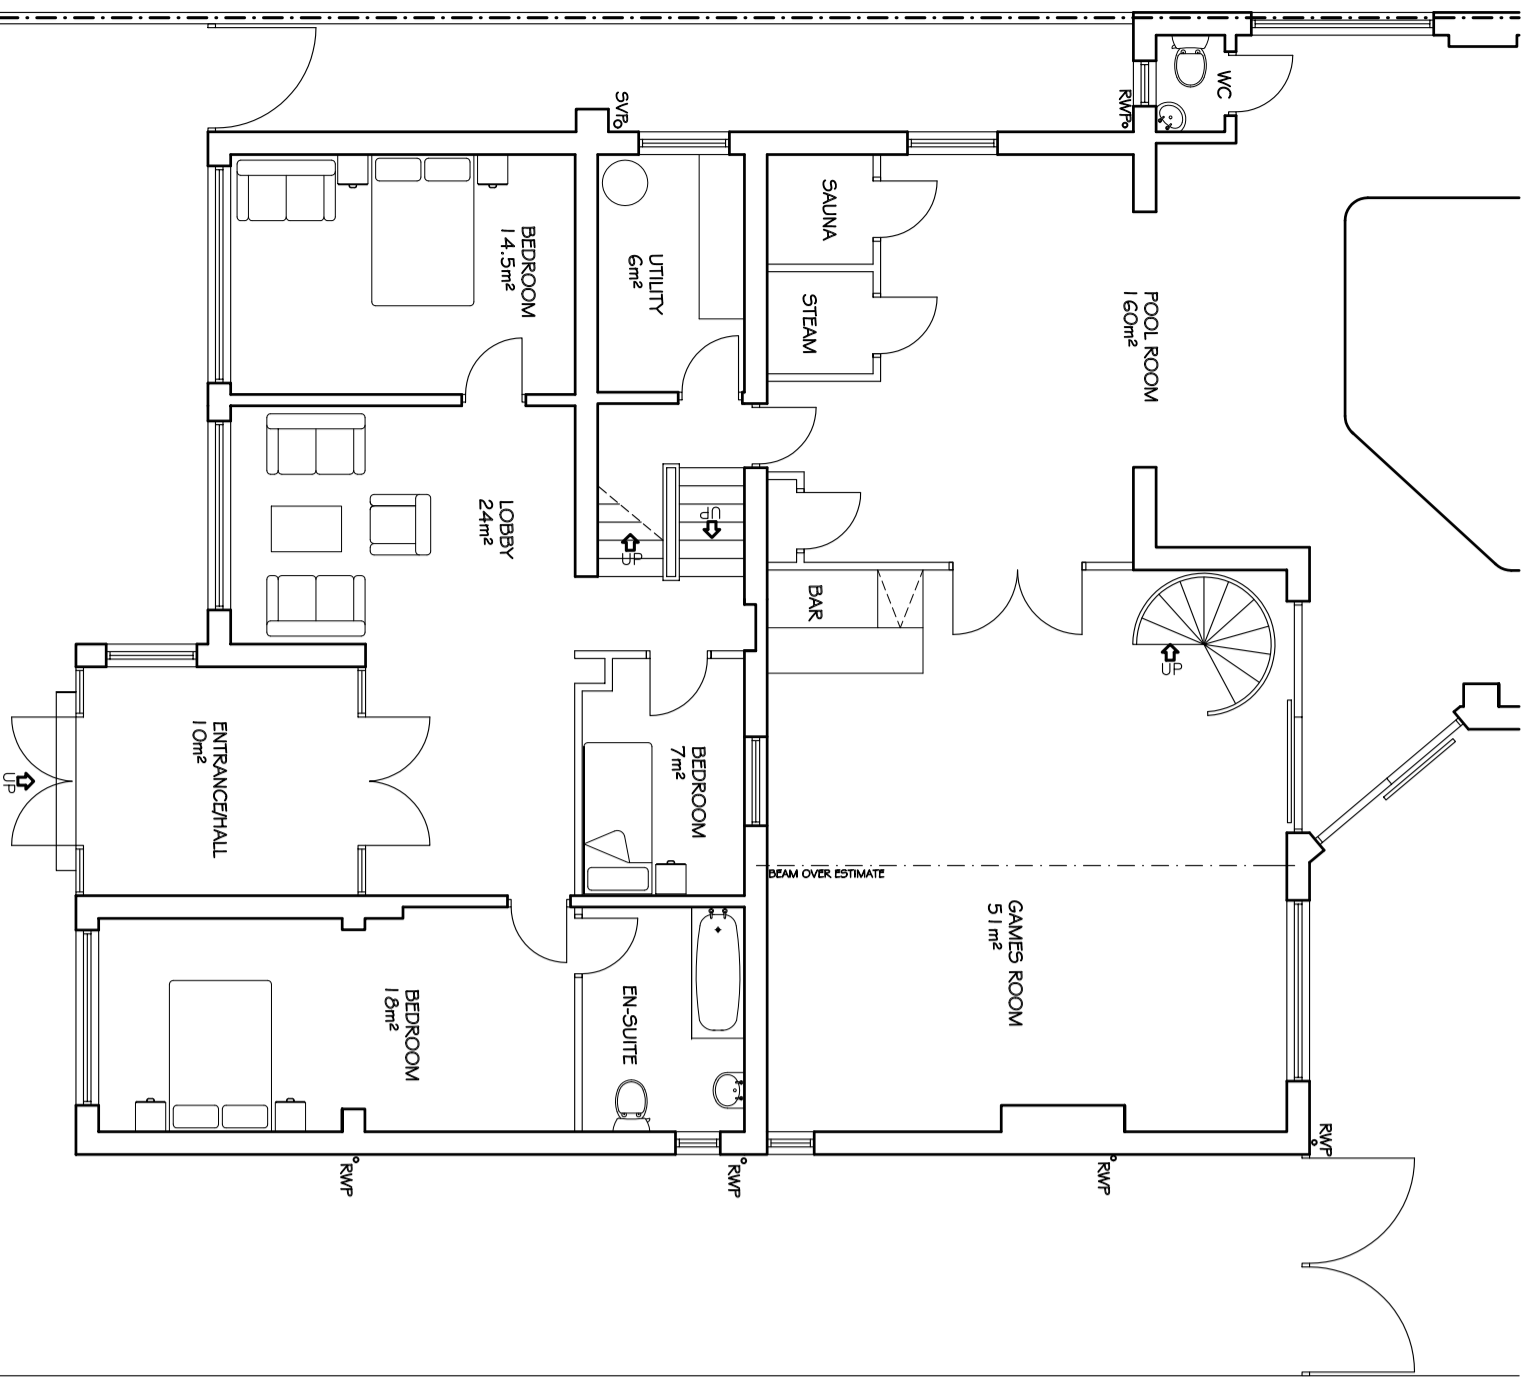

GROUND FLOOR LAYOUT

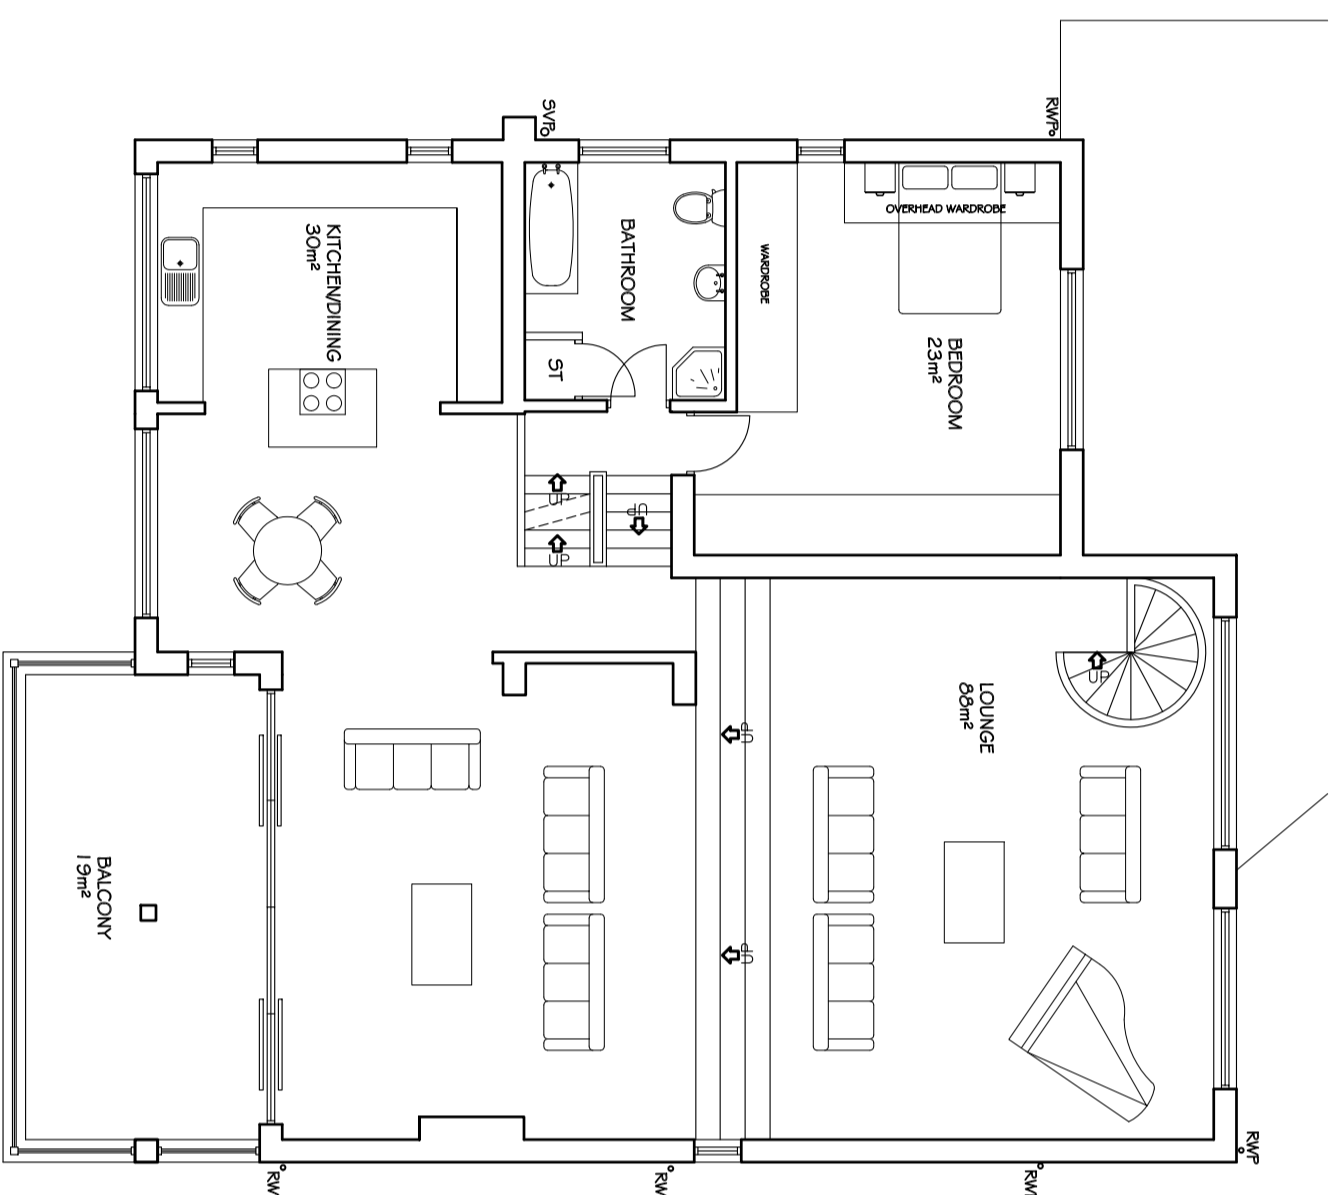


FIRST FLOOR LAYOUT

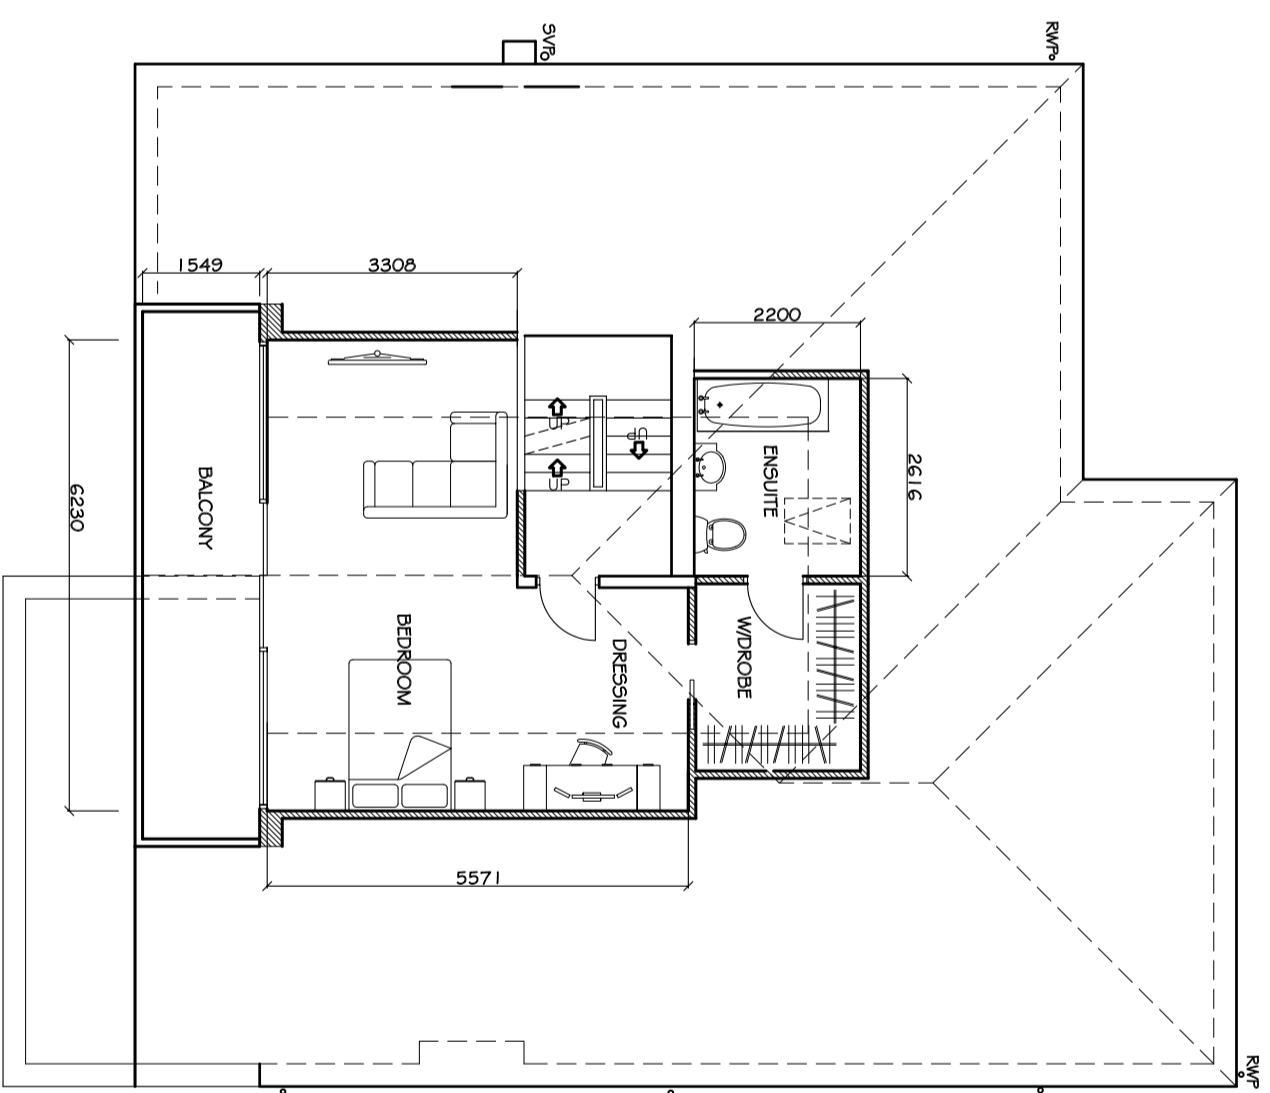

SECOND FLOOR LAYOUT (OPTION #1)

FLOOR PLANS SCALE 1:100

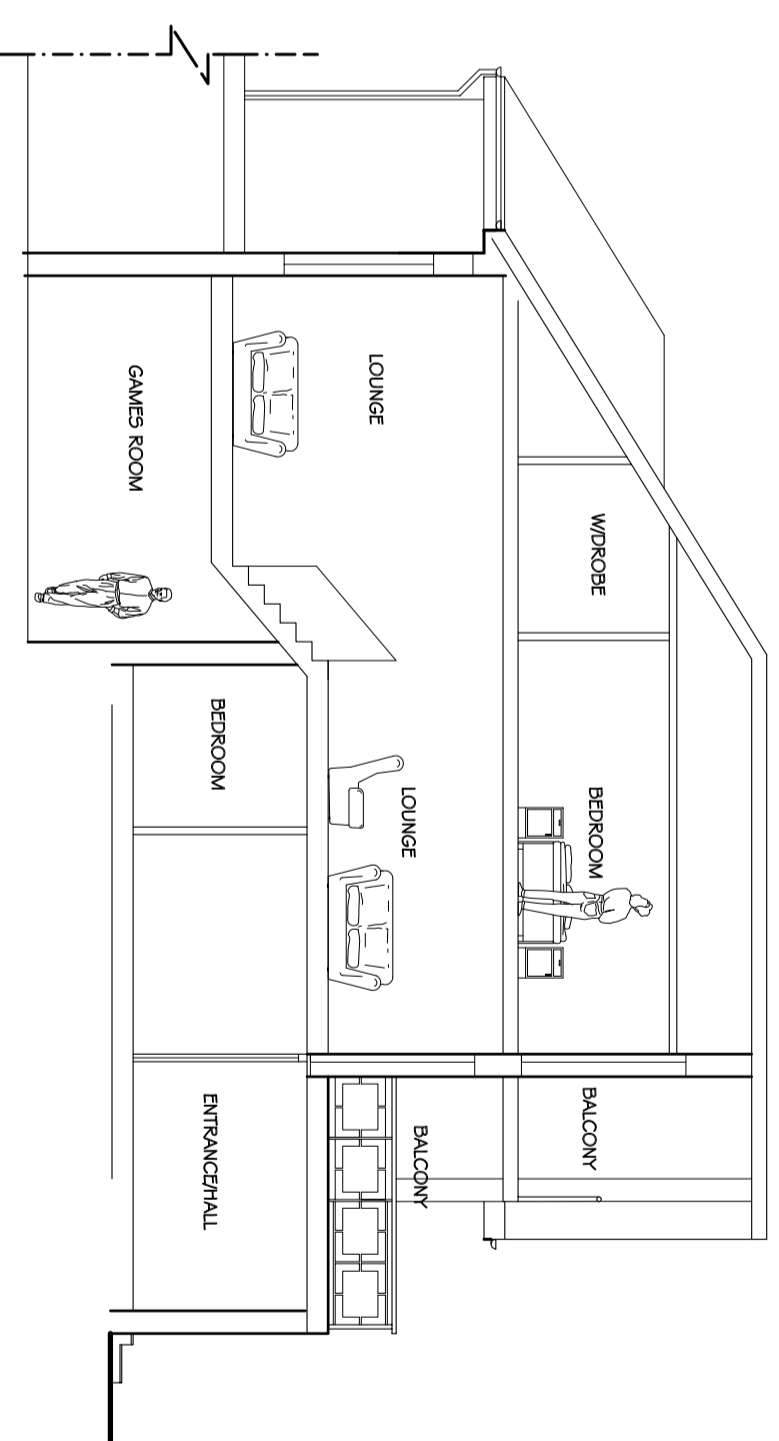

BASIC SECTION SCALE 1:100

NOTES

1. ALL DIMENSIONS ARE IN MILLIMETRES.
2. DO NOT SCALE FROM THIS DRAWING.
3. RELATED DRAWINGS AND DOCUMENTS TO BE CONSULTED ARE:
 - a. PRELIMINARY PLANNING PERMISSIONS AND DOCUMENTS
 - b. PRELIMINARY CONSTRUCTION WORKSHEET
4. THE USER SHOULD CONSULT THE DRAWING ISSUE REGISTER FOR DETAILS.
5. PRIOR TO COMMENCEMENT OF CONSTRUCTION WORKS ON SITE THE ENGINEER/ARCHITECT SHOULD BE CONTACTED IMMEDIATELY IF HER/ HIS/ THEIR FINDS ON SITE THE DESIGN AND DRAWING PREPARATION DIFFER FROM THAT FOUND ON SITE.

DO NOT SCALE FROM DRAWING

CONFIGURATION
 EXTENDED FLOOR AREA 51 m²
 TOTAL FLOT AREA 90 m²

MATERIAL SPECIFICATION	
ROOF CLADDING	TILES TO MATCH EXISTING
RIDGE TILE	NATURAL GREY CLAY
BALCONY RAILING	TO BE STAINLESS STEEL WITH SAFETY GLASS PANELS
EXTERNAL WALLS	BRICKWORK TO MATCH EXISTING
GLAZING	DOUBLE GLAZED WHITE UPVC
DOORS	DOUBLE GLAZED WITH WHITE UPVC
FASCIA & EAVES BOARDS	WHITE UPVC
RAINFALLER GOODS	WHITE UPVC

Client	MISSY L. MARS	Scales	1:100@A1
Drawn	PB	Checked	25/04/13
DATE	25/04/13	DATE	25/04/13
DRAWING No.	A013/072/P/01	Revision	A

PROJECT TITLE
PROPOSED FLOOR PLANS & ELEVATIONS

PROJECT ADDRESS
**102 NORTH FROM
5T ANNES**

PROJECT TITLE
LOFT / ROOF EXTENSION

Keystone Design Associates Ltd.
 Registered Office
 251 North Street
 Plymouth PL4 3PB
 Tel. No. 01253 444040
 Fax. No. 01253 720011
 Email: info@keystonedesign.co.uk

This drawing & contents are the property of Keystone Design Assoc Ltd. Copyright and may lead to prosecution of civil proceedings.
 Server:\Documents\Drawings\2013\102 North From

