





PROPOSED FRONT ELEVATION

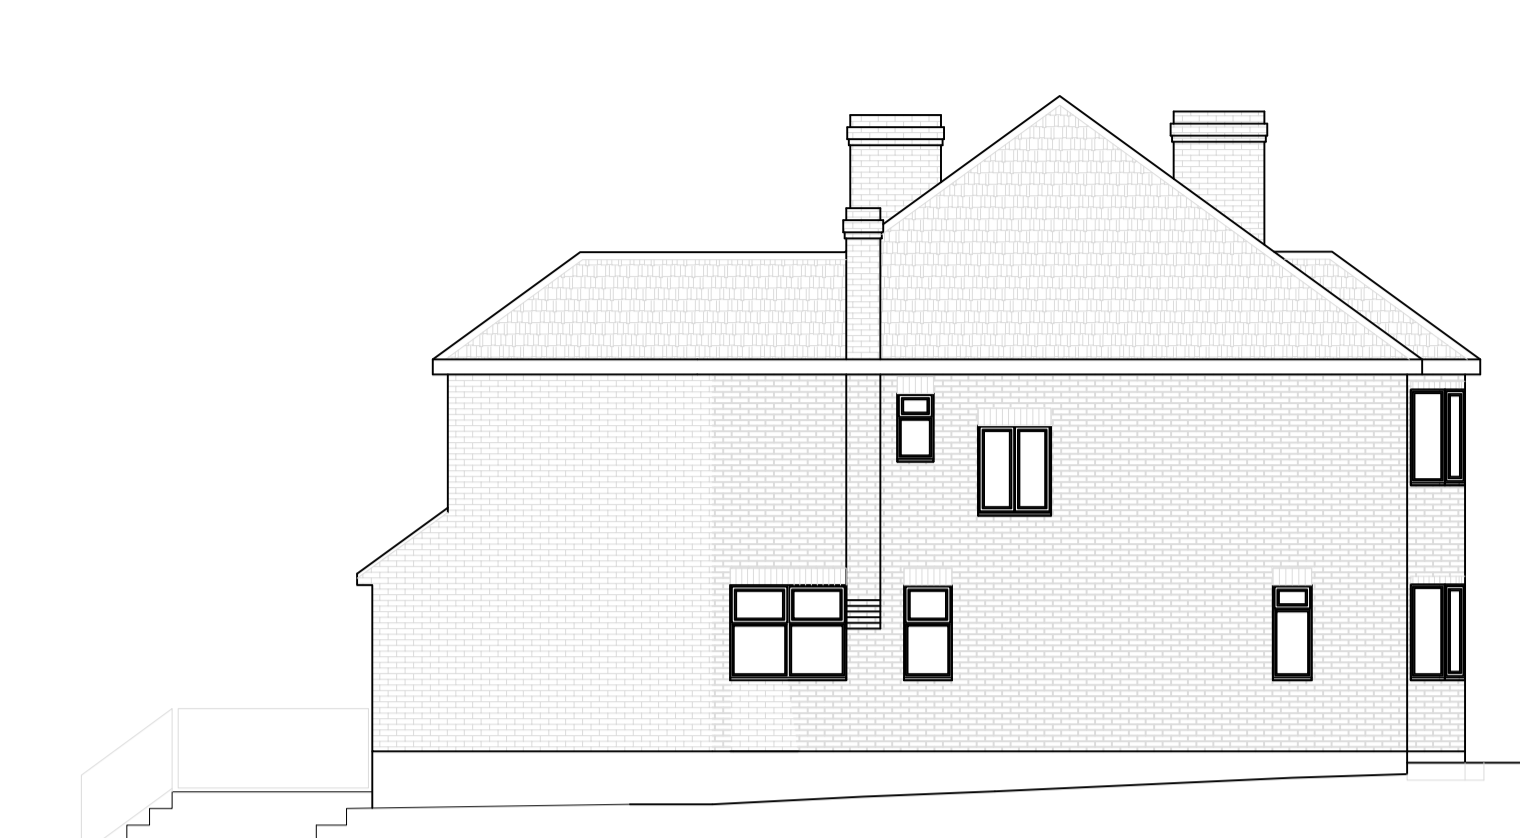


PROPOSED SIDE ELEVATION




PROPOSED REAR ELEVATION

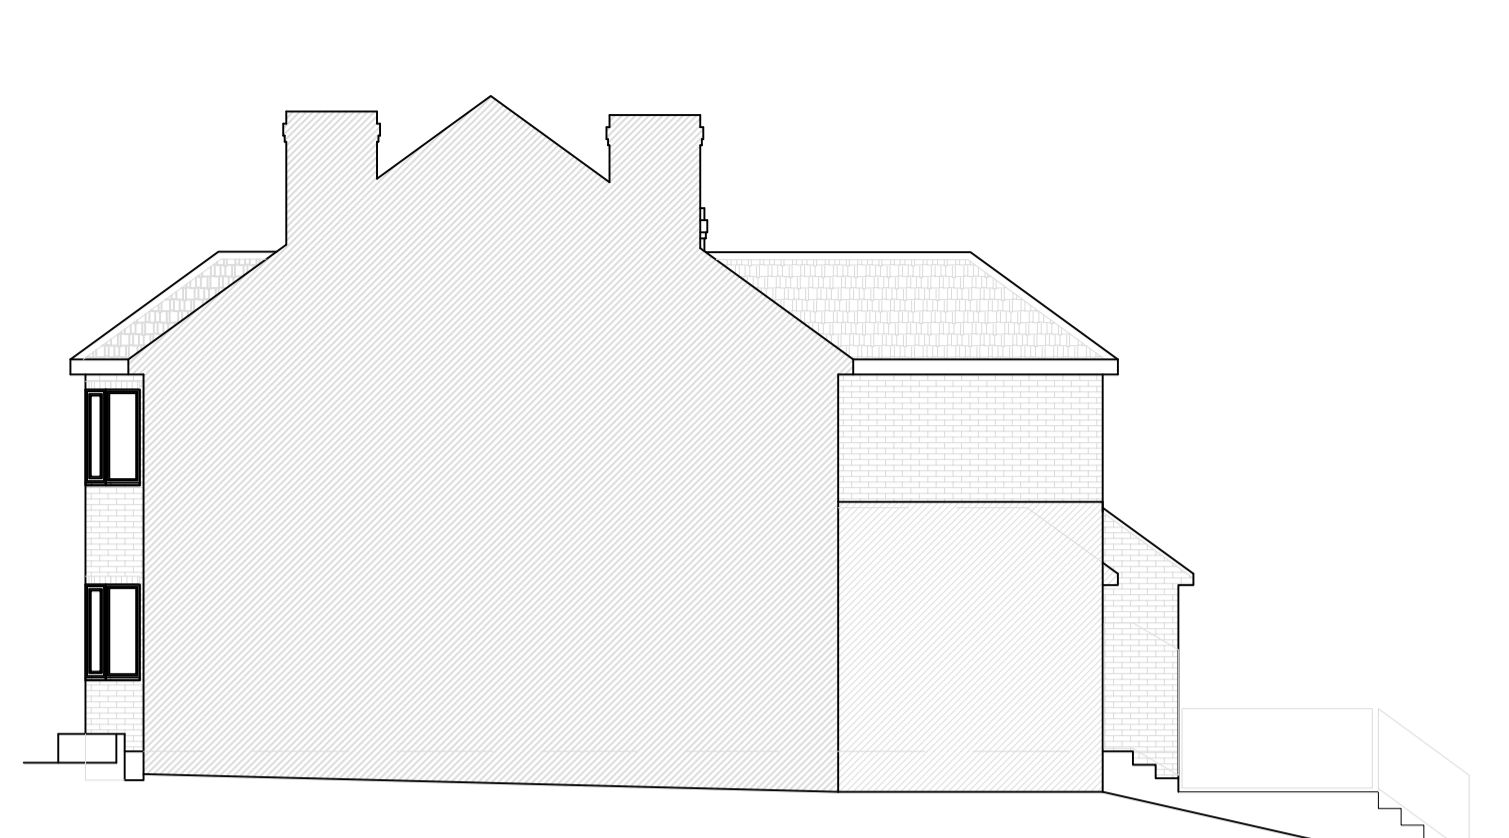


PROPOSED SIDE ELEVATION

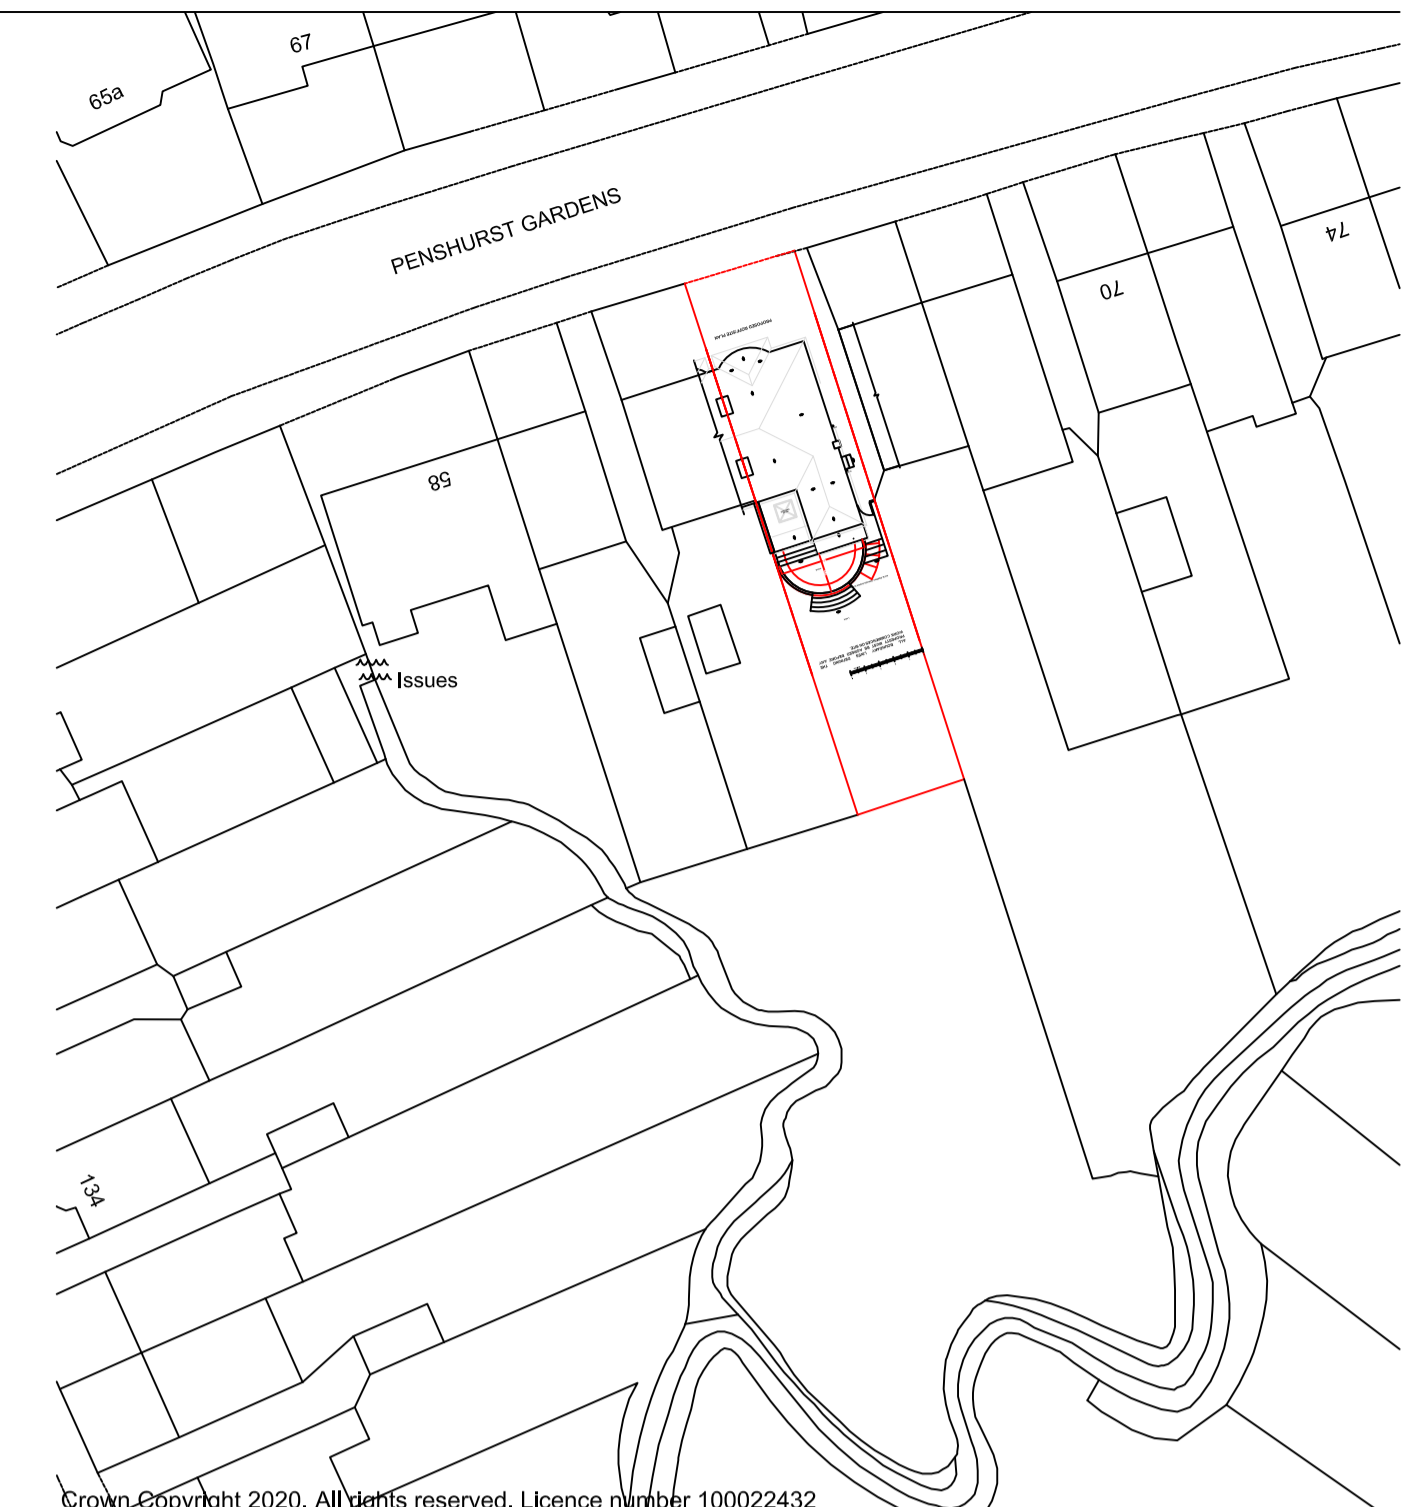


PROPOSED BLOCK PLAN 1:500

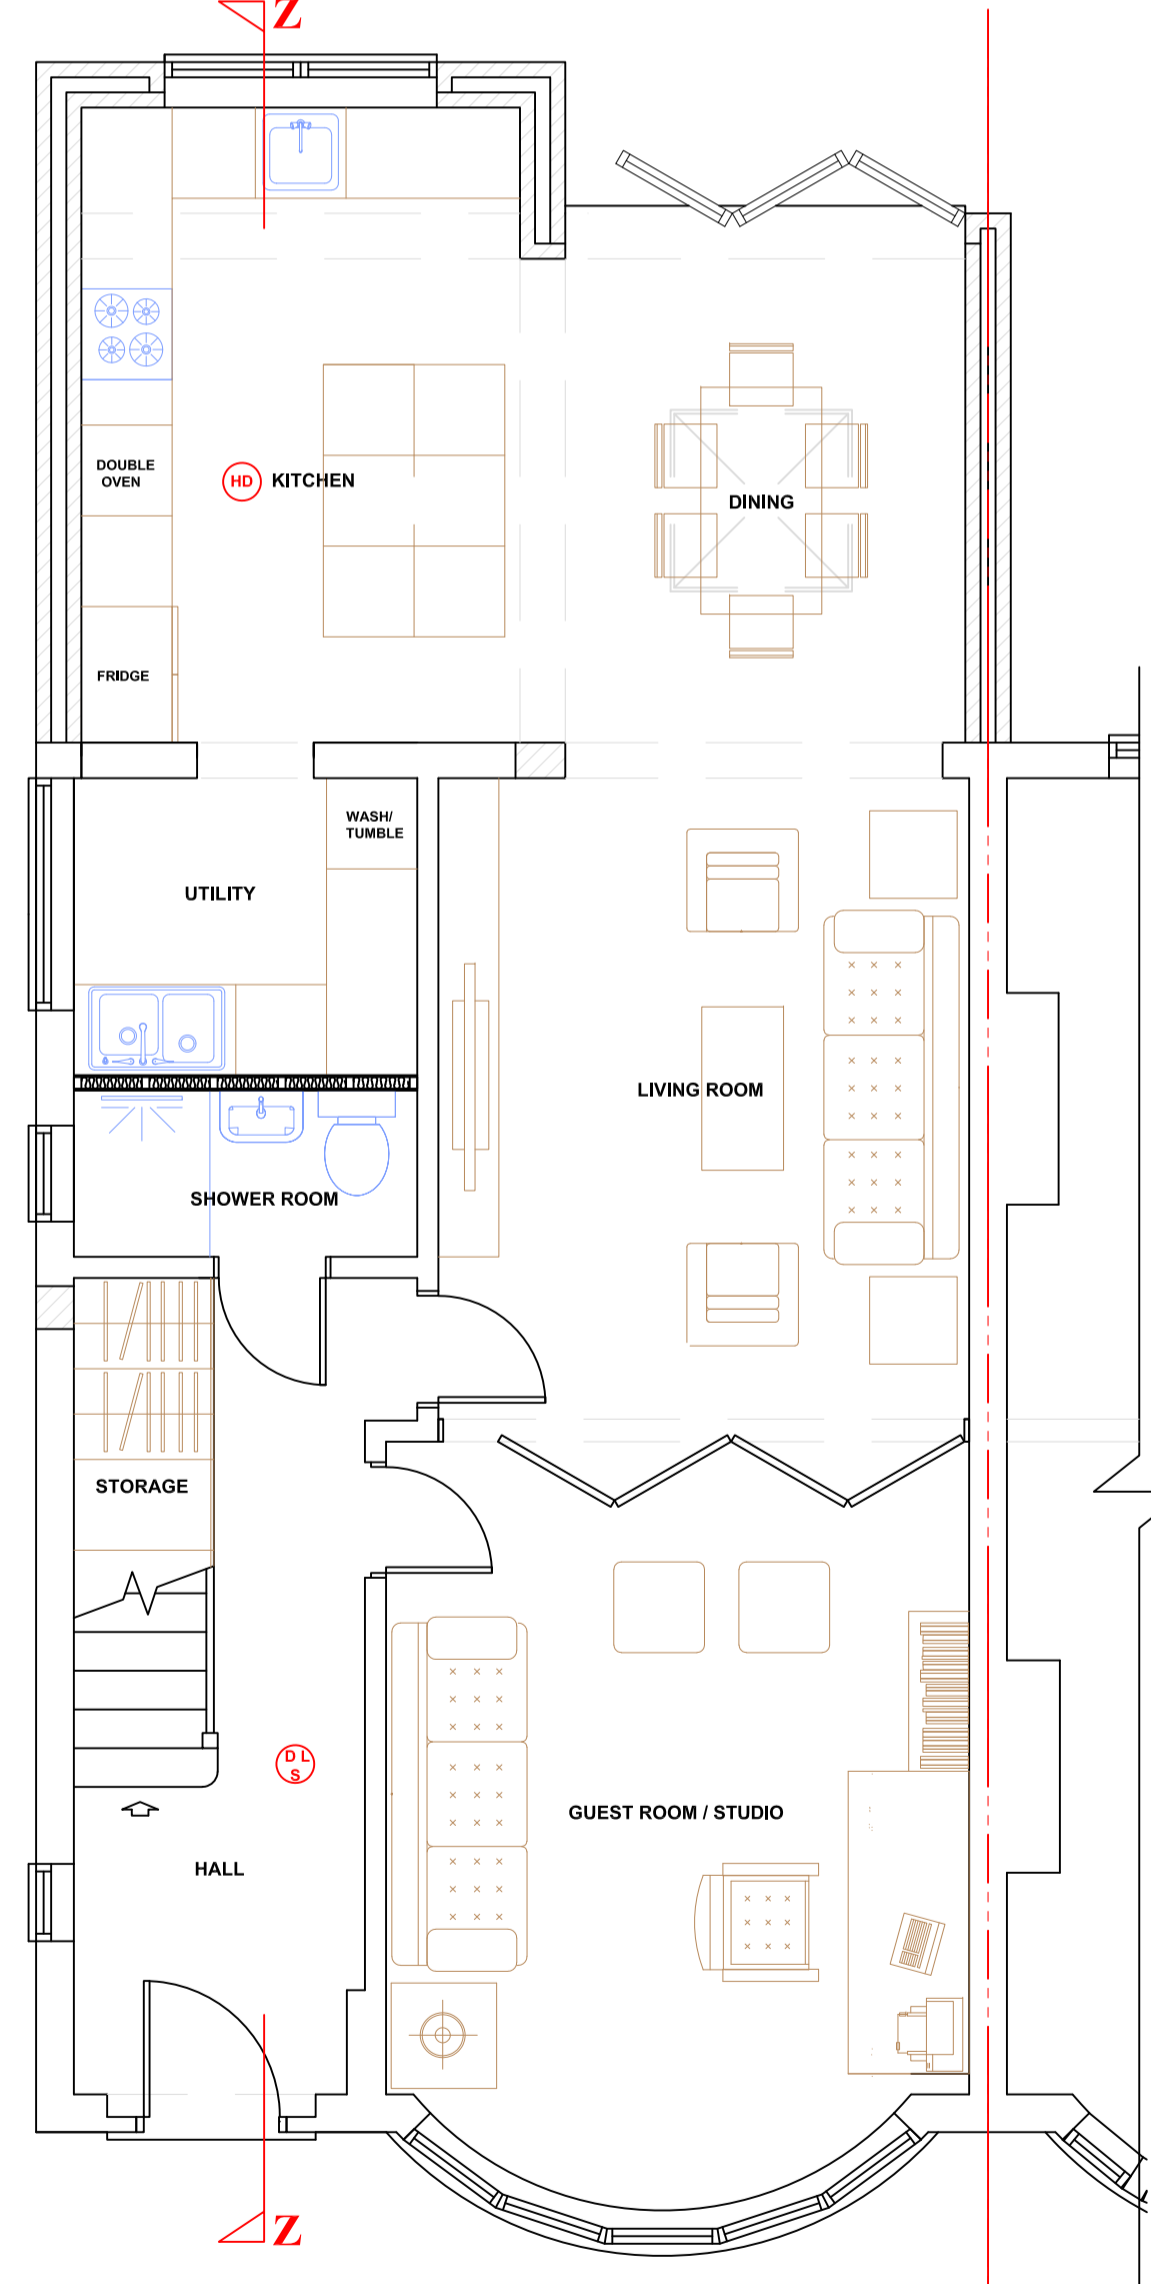


PROPOSED GROUND FLOOR PLAN

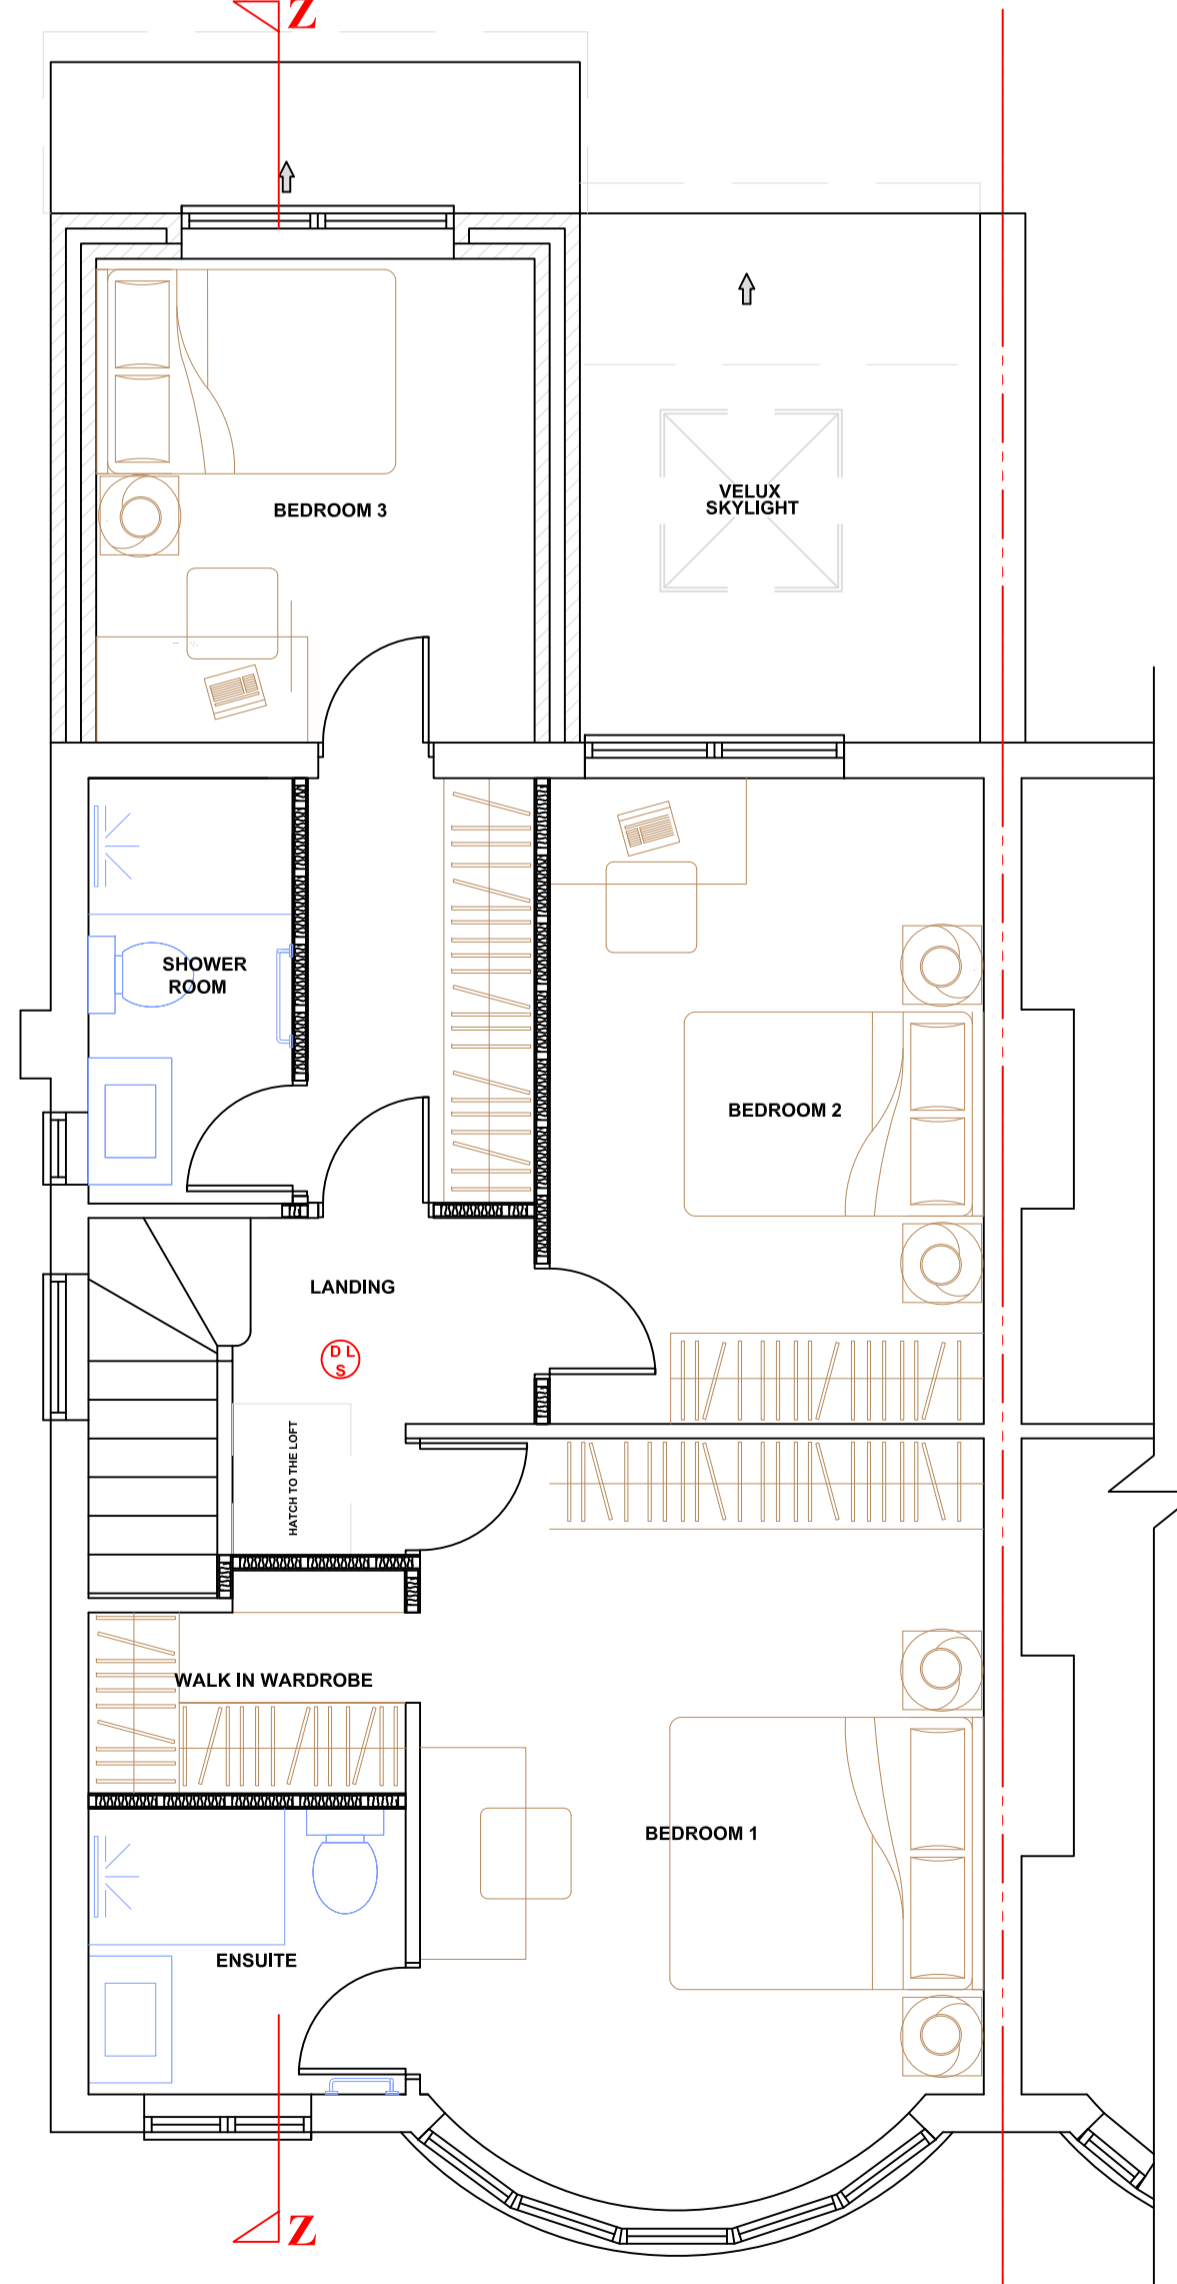

PROPOSED FIRST FLOOR PLAN

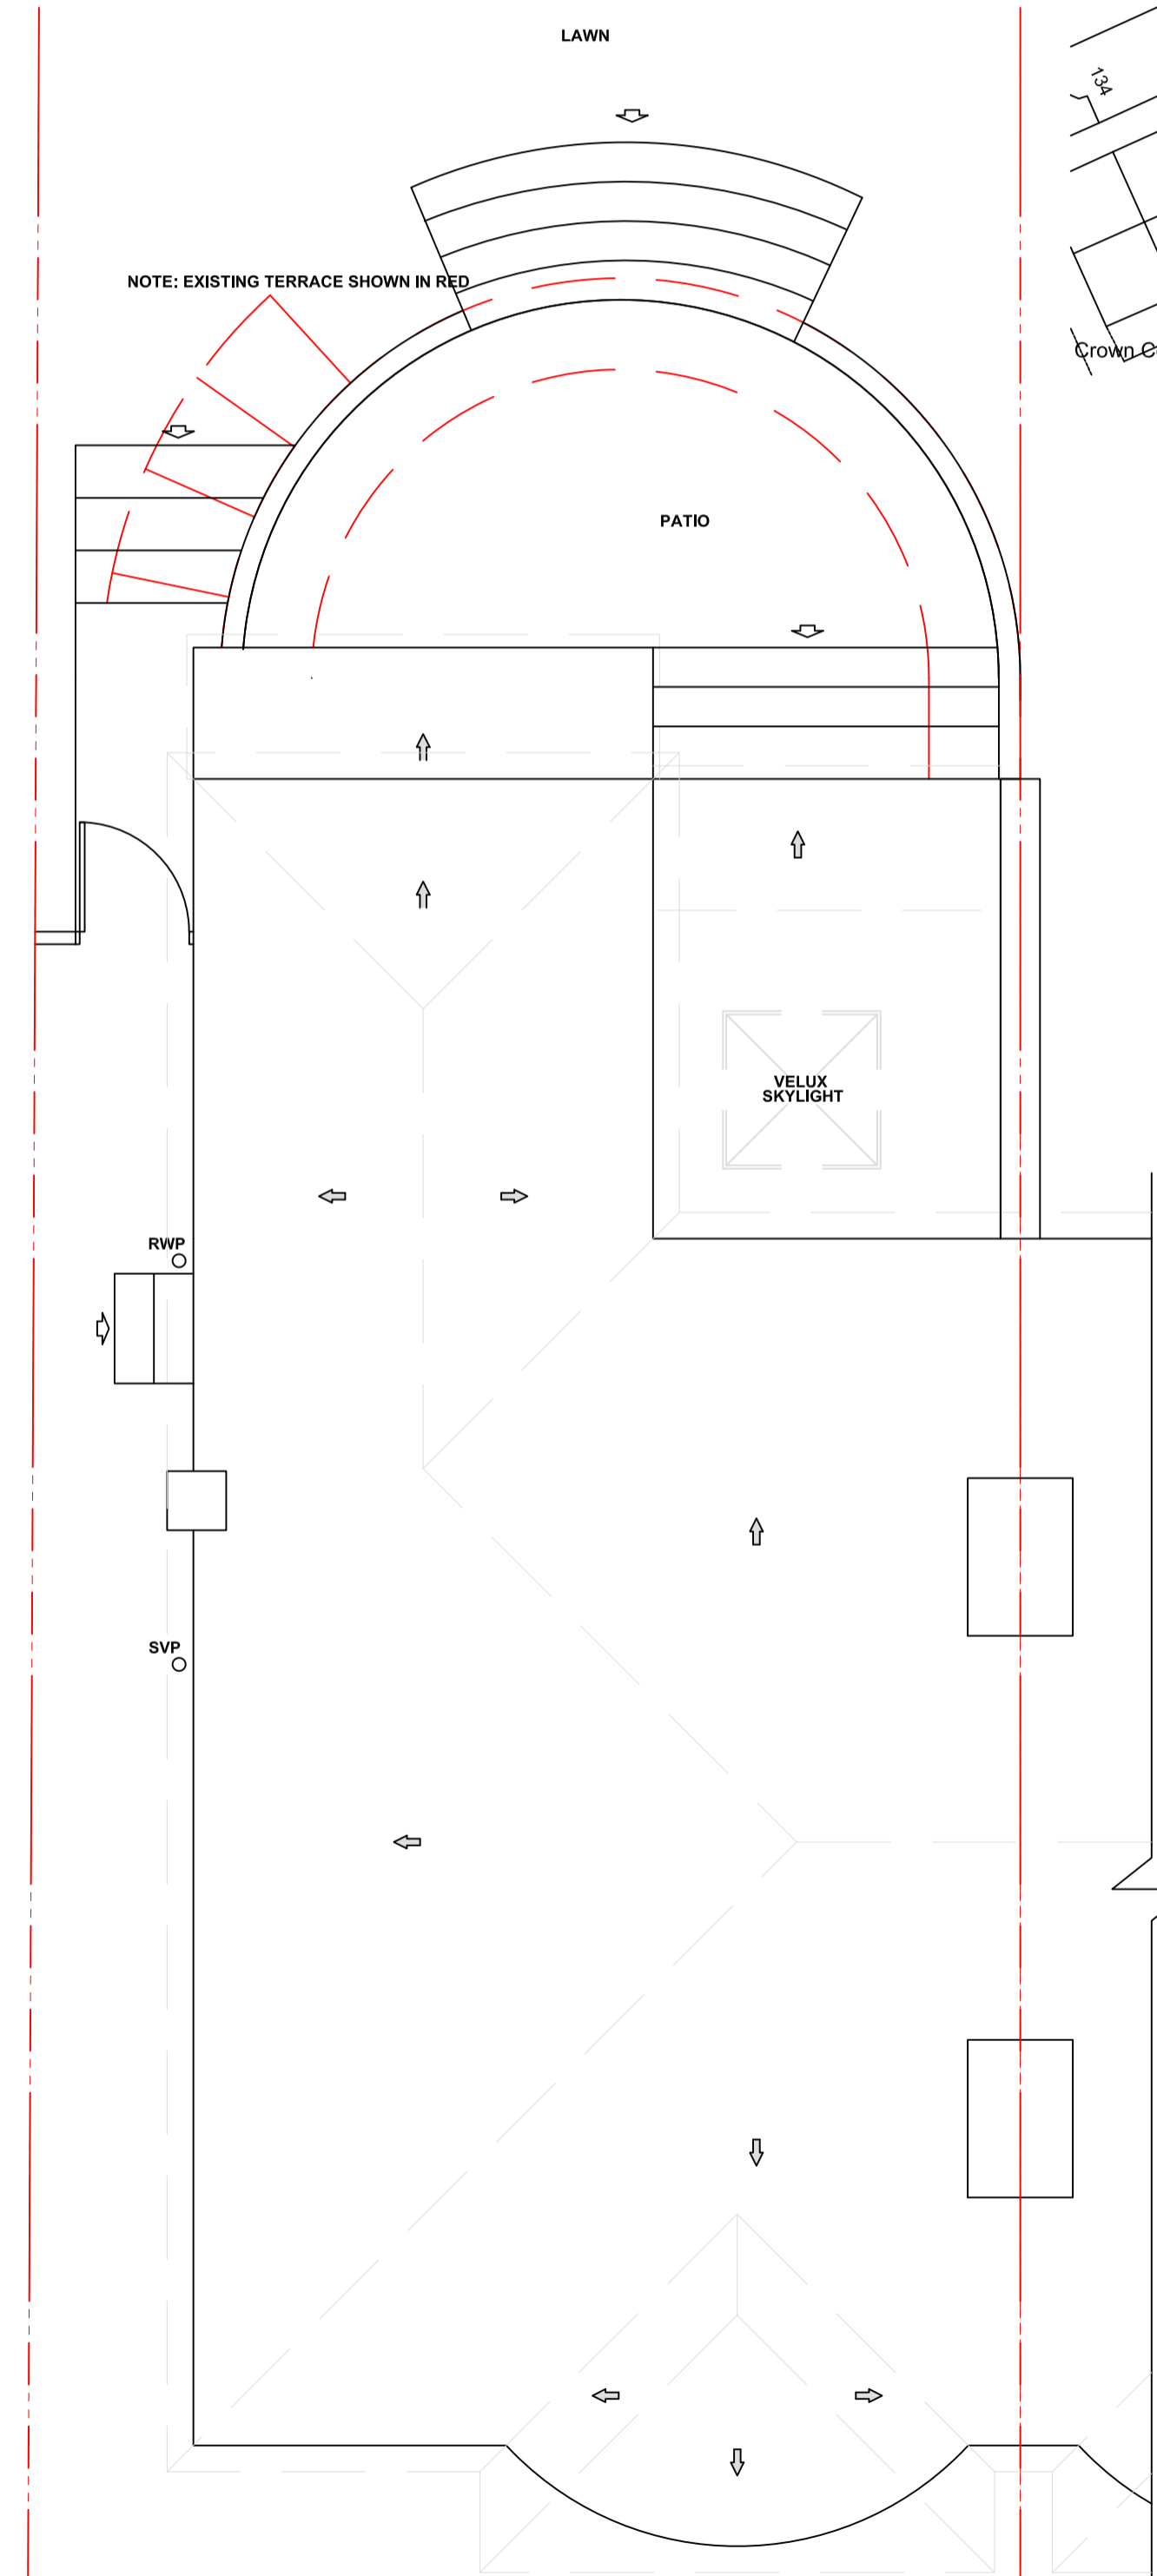

PROPOSED ROFF/SITE PLAN

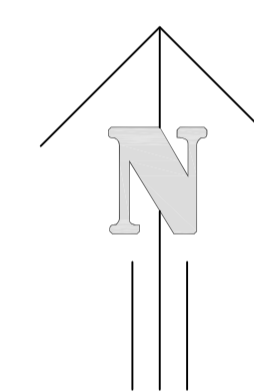

PROPOSED LOCATION PLAN 1:1250

Revision	Description	Date

TOWN AND COUNTRY PLANNING LTD
 (020) 8441 4947
 13 Evelyn Road, Cockfosters, Hertfordshire EN4 9JT
 e-mail: martin@tcpltd.net

Project	64 Penshurst Gardens, Edgware, Middx. HA8 9TU	
Client	Mr & Mrs L. Tyfield & Ms A. Harris	
Proposed Plans & Elevations		
Drawing No.	2020-1448/2	
Scale	1:50, 1:100	Drawn By: M.P.M
Sheet Size A1	Date 05 Feb 2021	

IMPORTANT NOTICE
 Copyright. Drawing to be used in conjunction with specification and structural engineers notes. All dimensions to be checked on site prior to commencement work, differences between drawings, and between drawings and specification structural engineers details to be referred immediately to Town and Country Planning Ltd. Work should only be undertaken from local authority approved drawings. Commencement of any work on site prior to gaining the necessary planning and/or building control approvals is entirely at the client's own risk. We strongly recommend you agree the boundary lines of the property before work commences on site. It is the responsibility of the builder and the property owner to be in agreement with the definition of these lines.