




9 APPLETON CLOSE

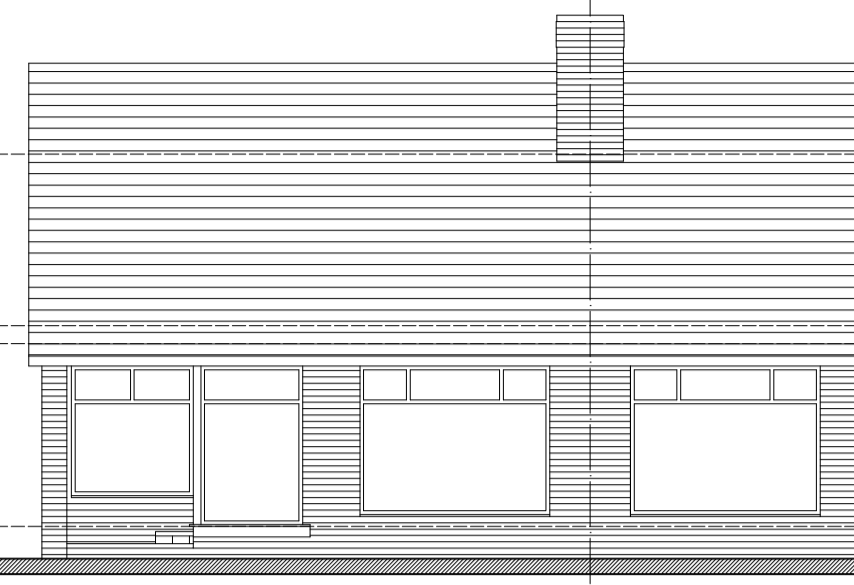


existing front elevation

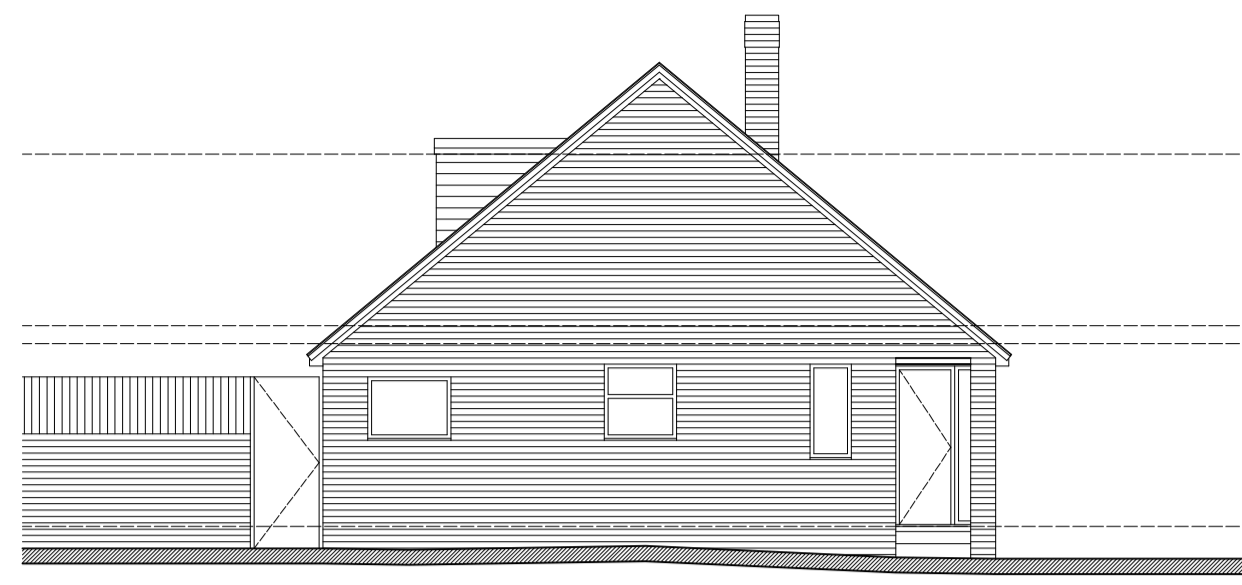


existing side elevation

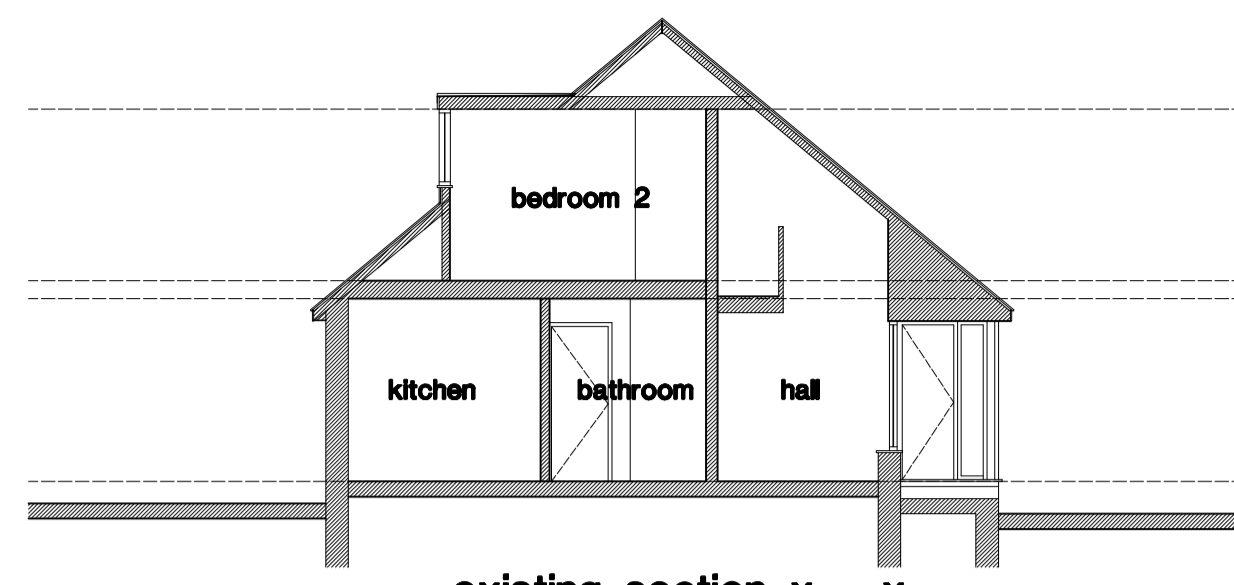


existing section x - x

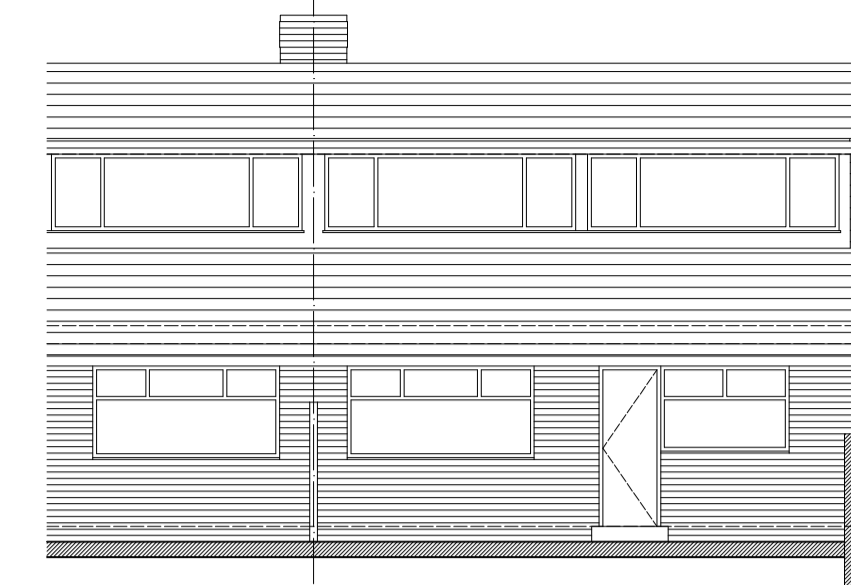


existing rear elevation

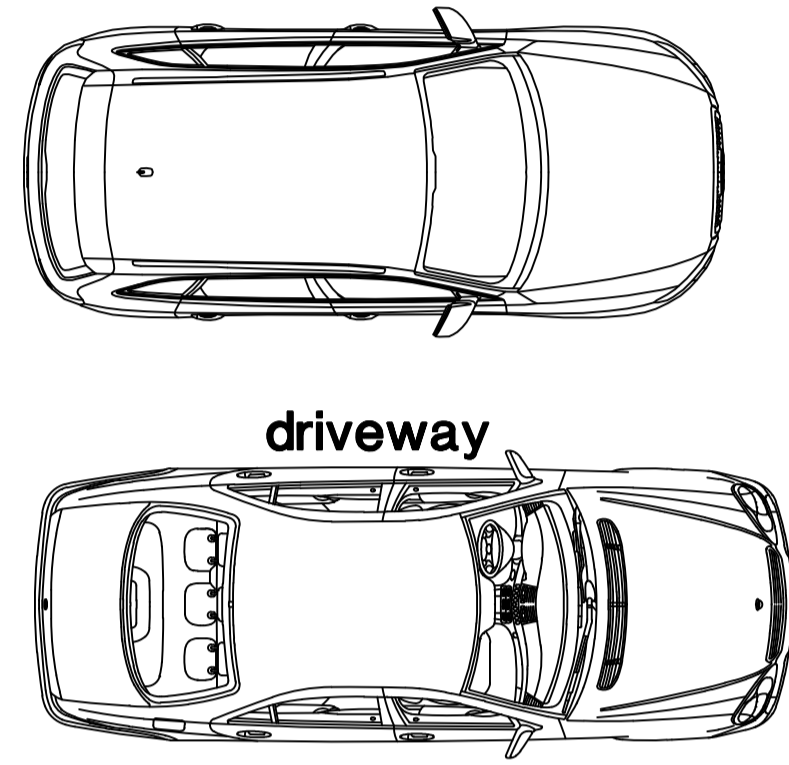

driveway

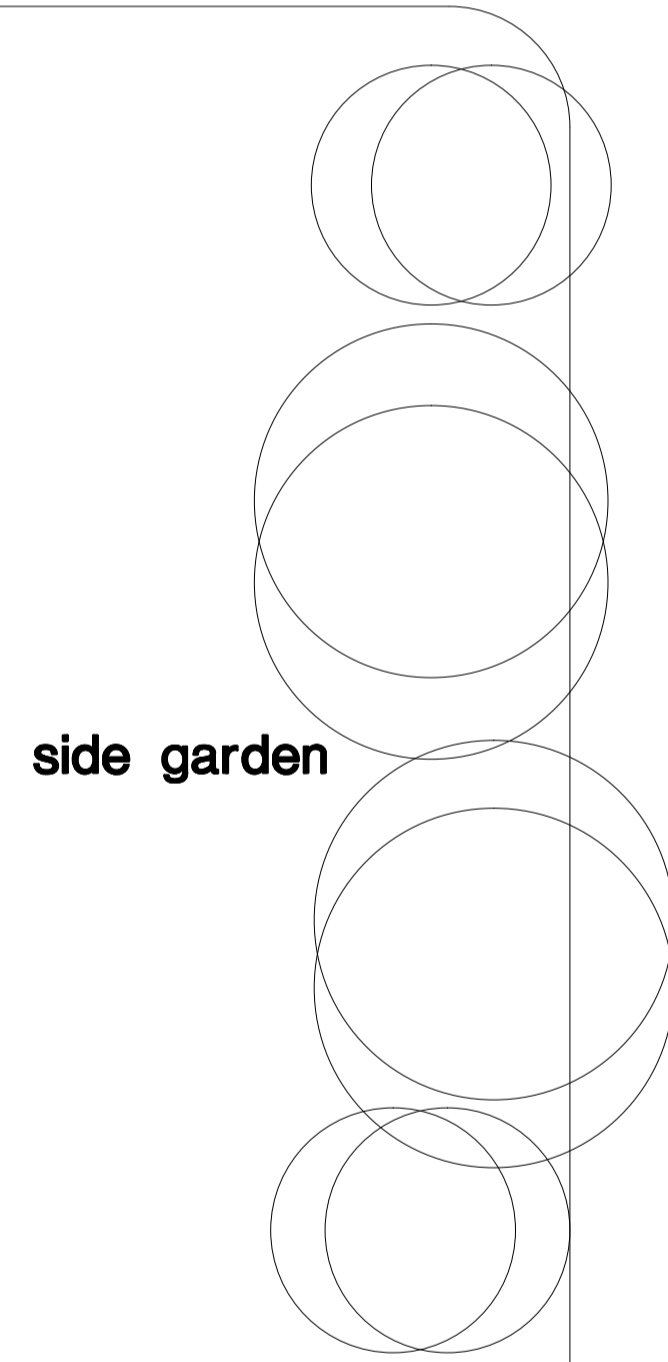

side garden

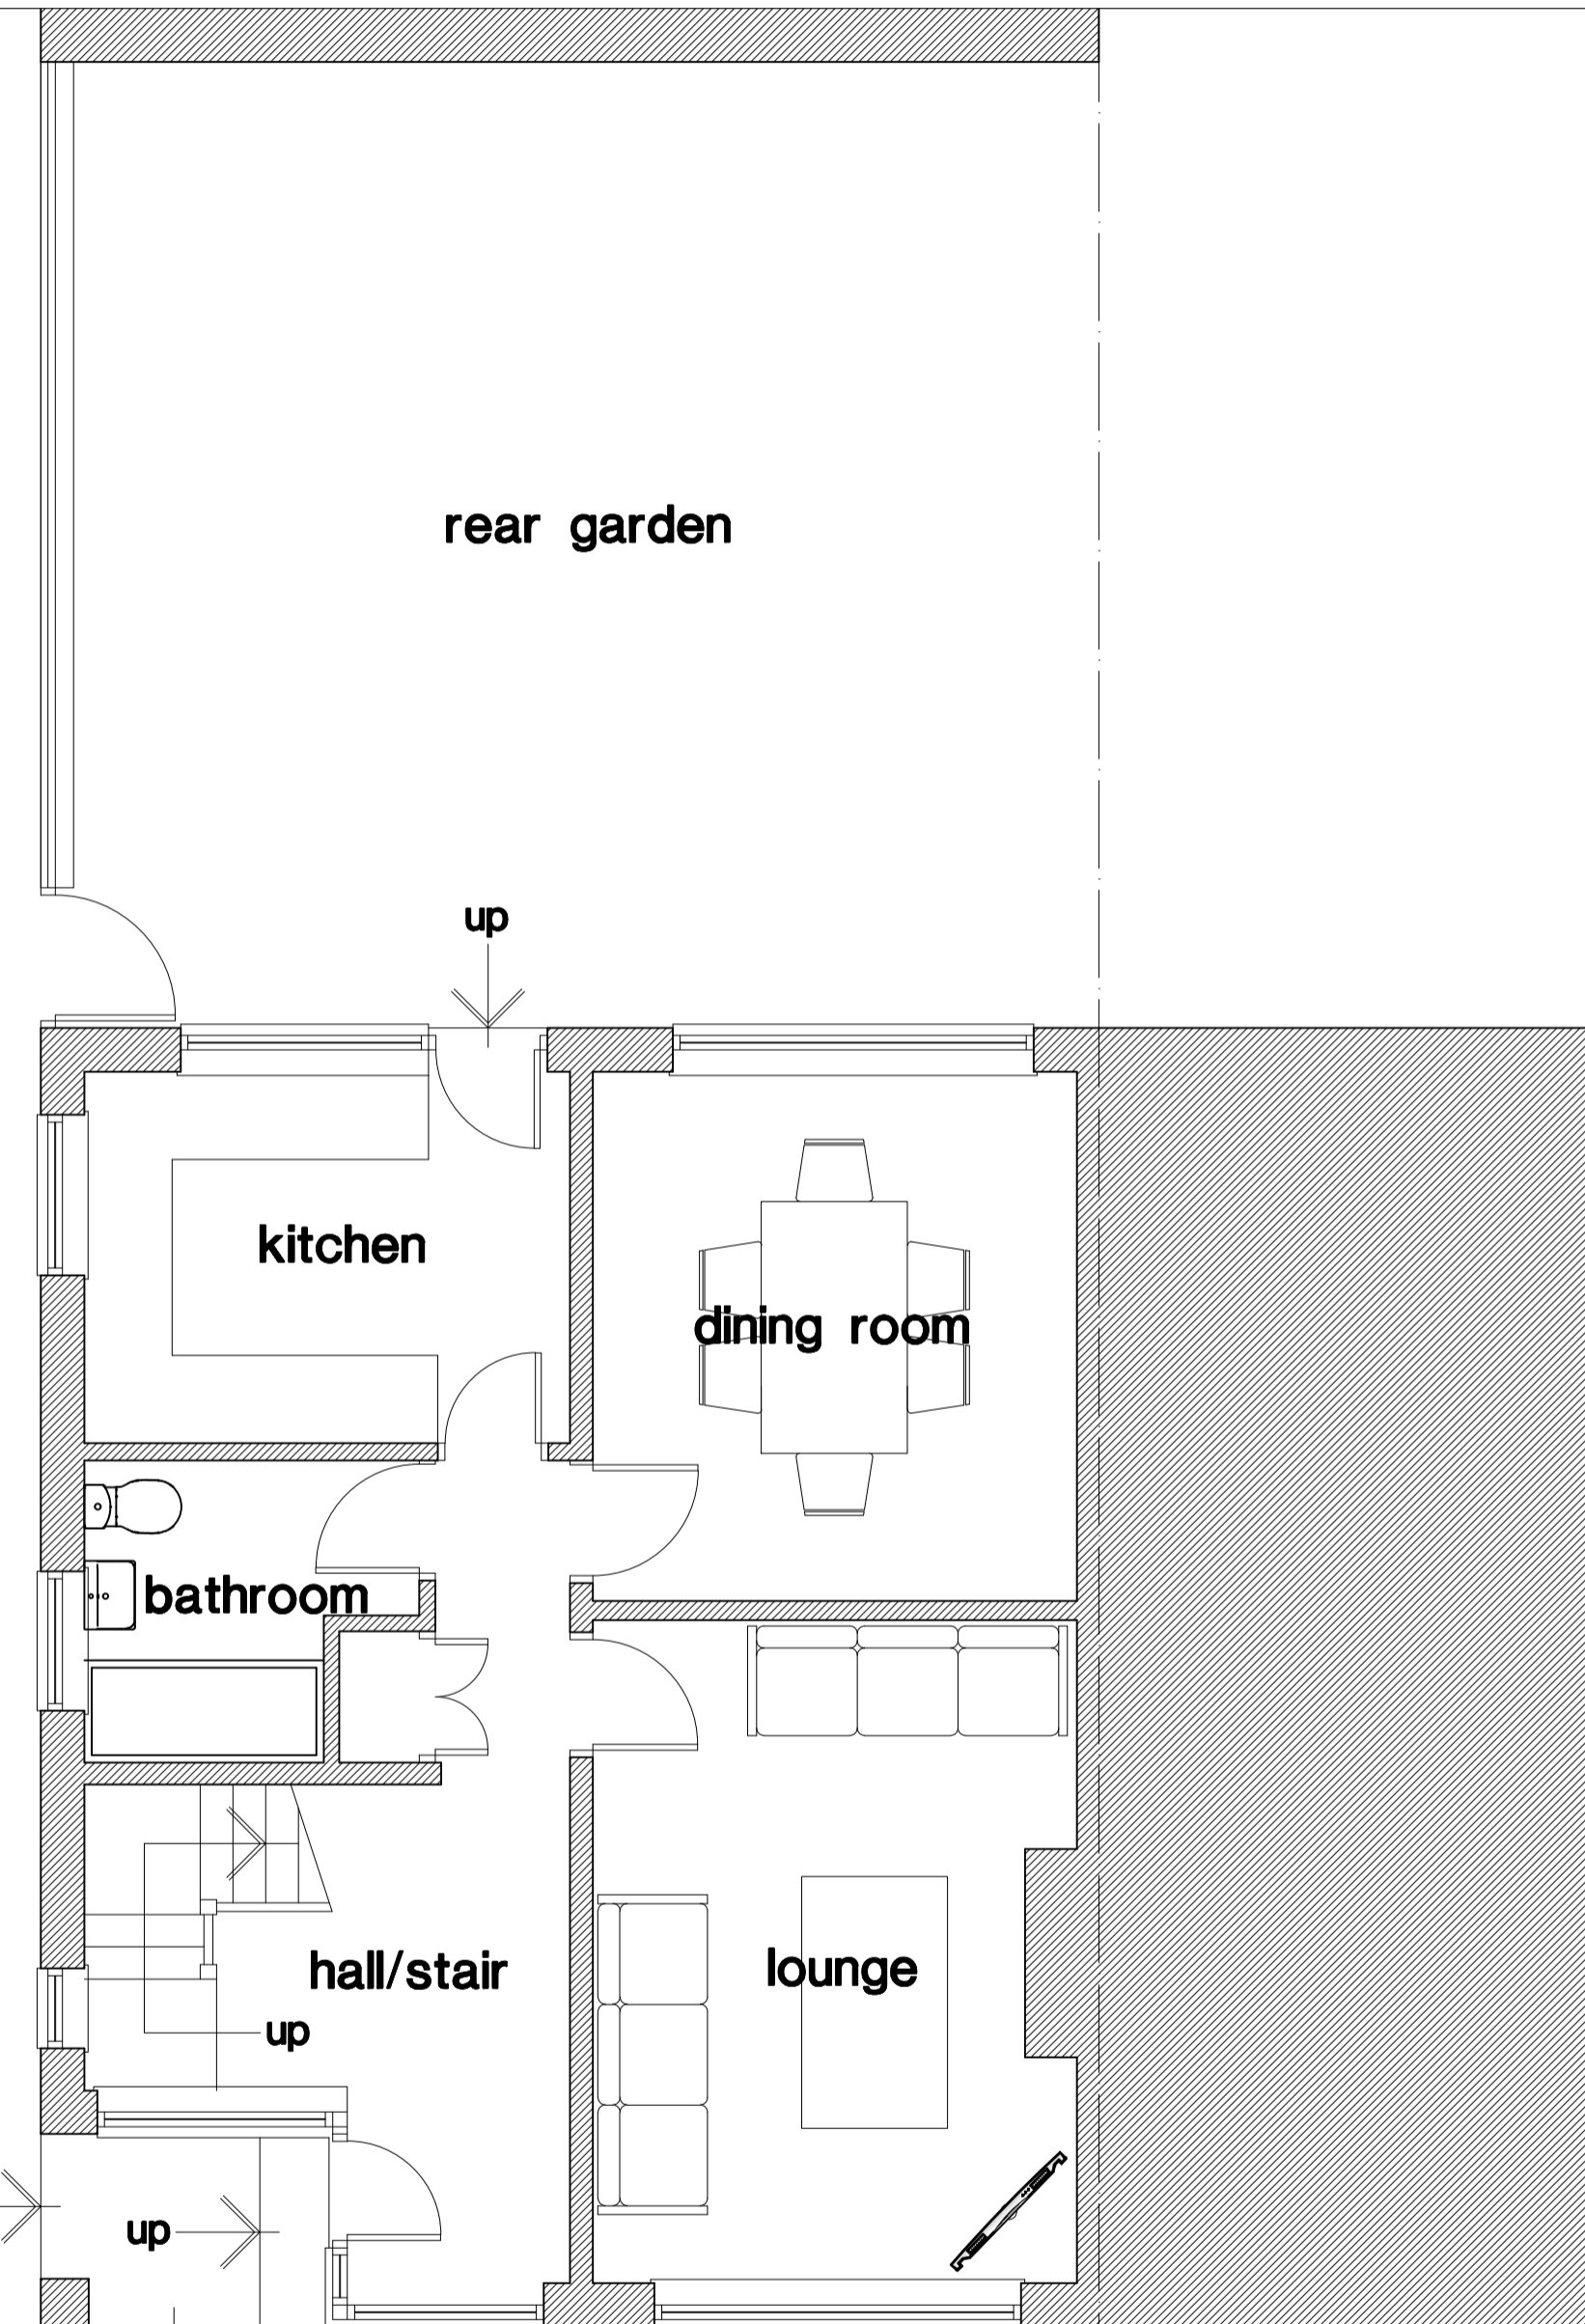

up

up


up

up

front garden

rear garden

existing ground floor plan

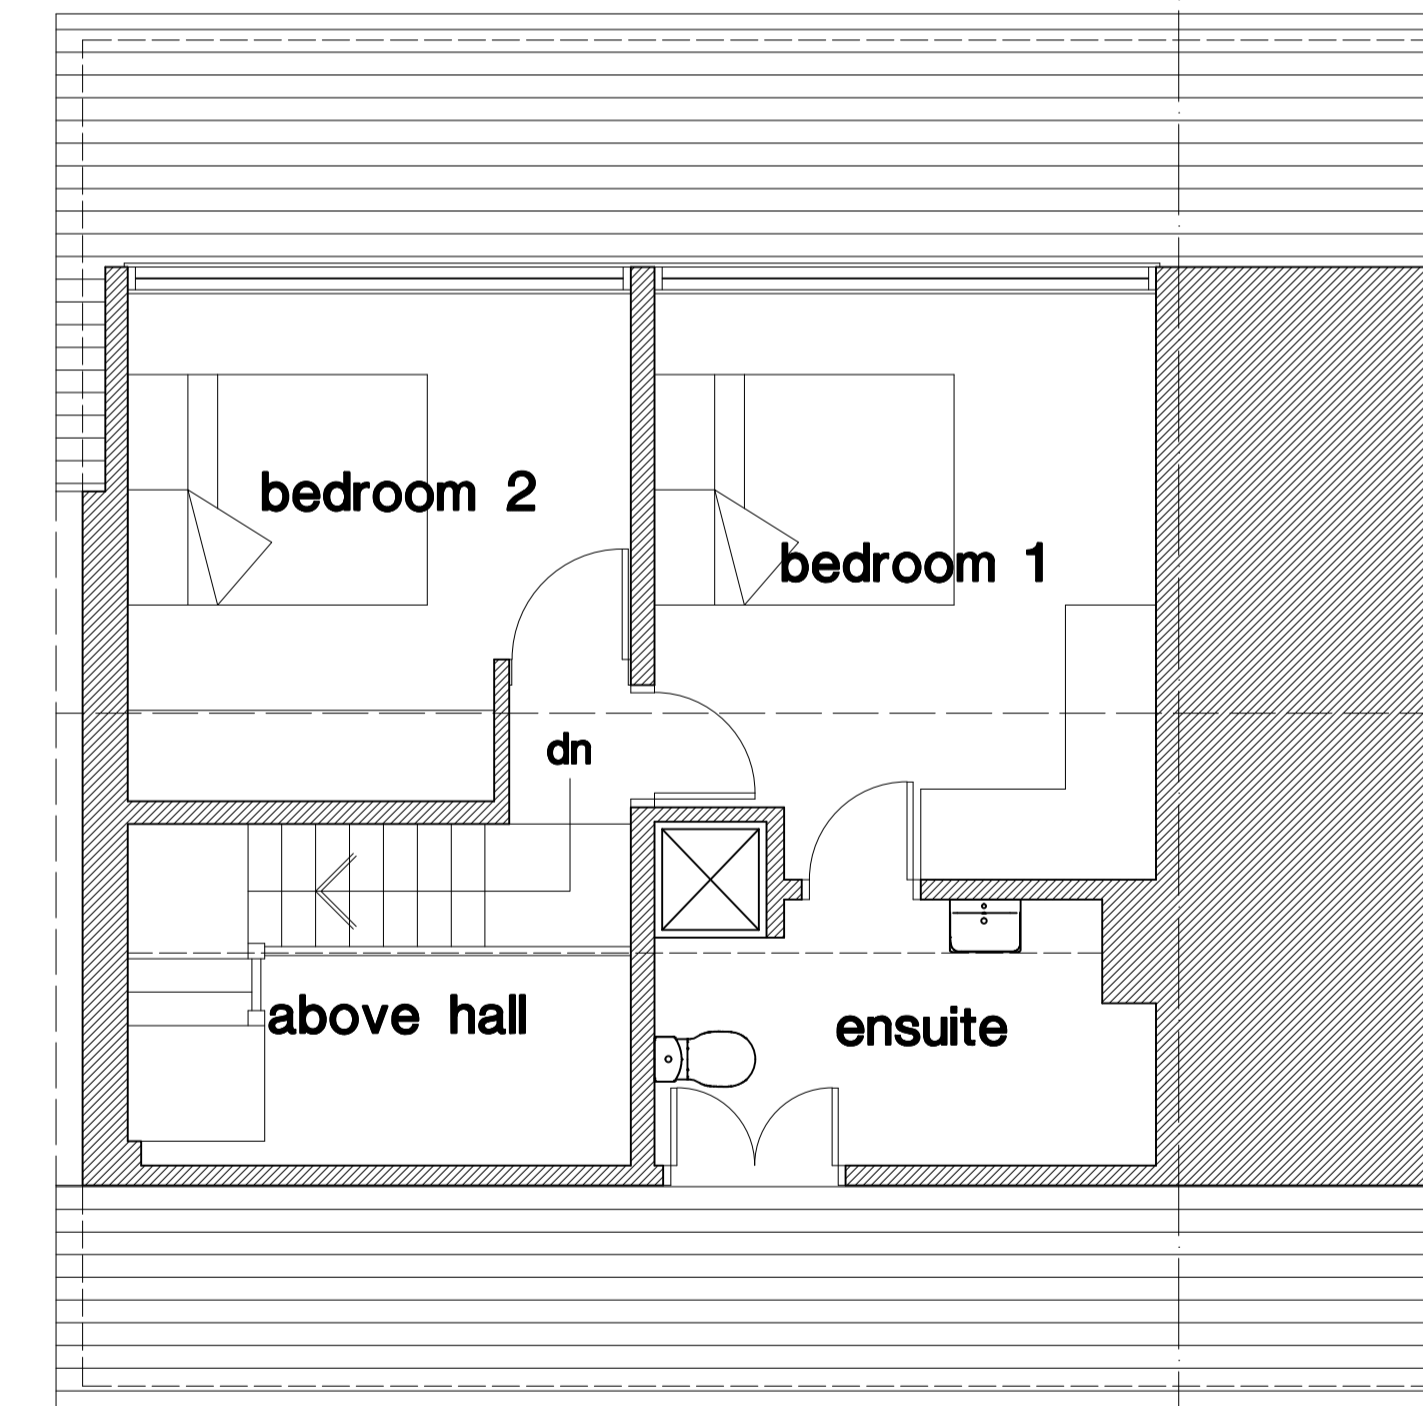

dn

existing first floor plan

| Revision | Chkd. | Date |
|----------|-------|------|
| | | |

Issued for :
 Client-Scheme
MR. & MR. D. TAZIKER.
9 APPLETON CLOSE,
POULTON-le-FYLDE.

Drawing Title
Survey.

9 Appleton Close,
Poulton-le-Fylde.

NTJ Design
 11 Speyside,
 Blackpool.
 FY4 2BS



Tel : 01253 406549
 E-mail : ntjdesign@aol.com
 Mobile : 07761394652

Date : **Jan 2021**
 Scale : **1 : 100 & 1 : 50**
 Drawn : **ntj**
 Checked : _____

Drawing No. **A1096/1**

APPLETON CLOSE