




East Elevation
1 : 100

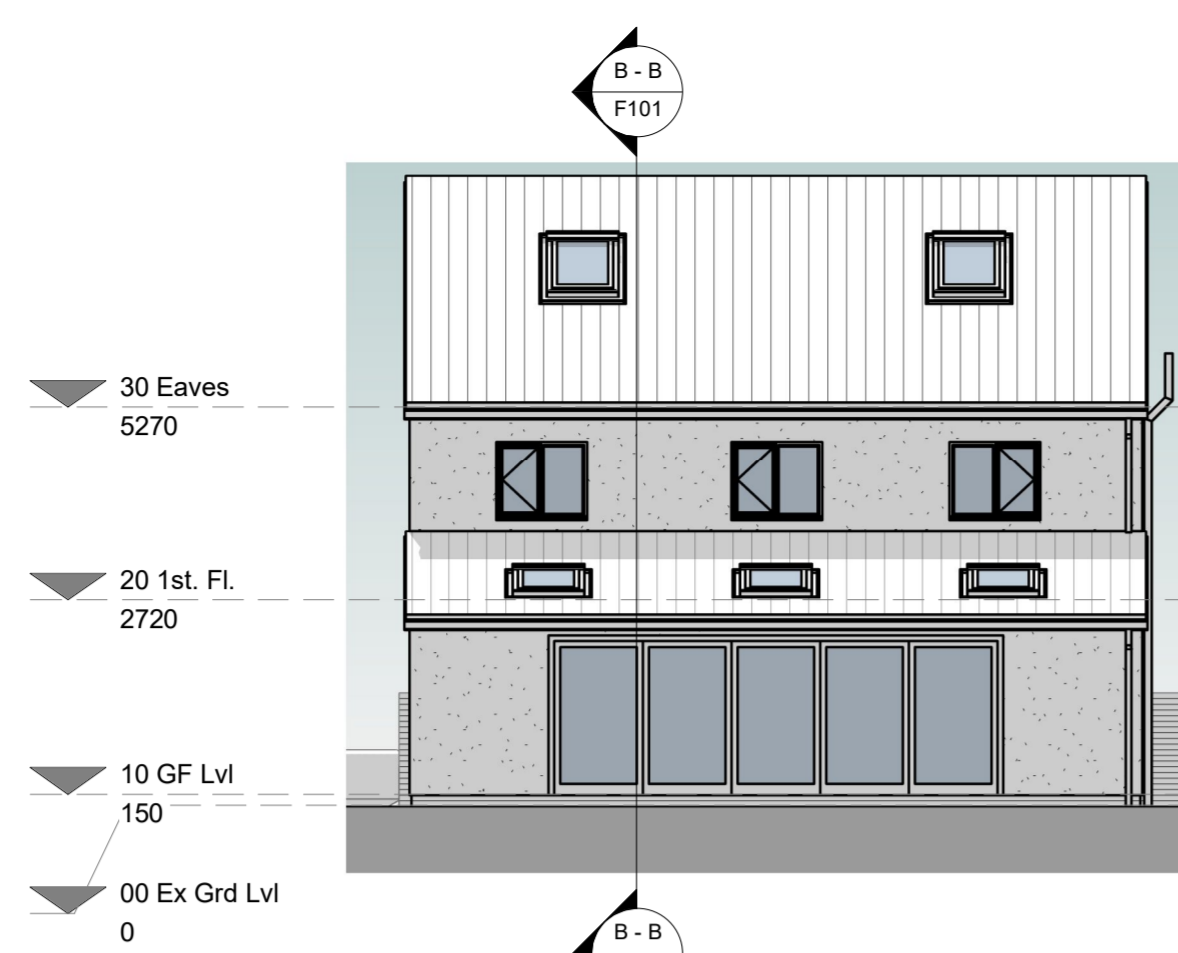

North Elevation
1 : 100

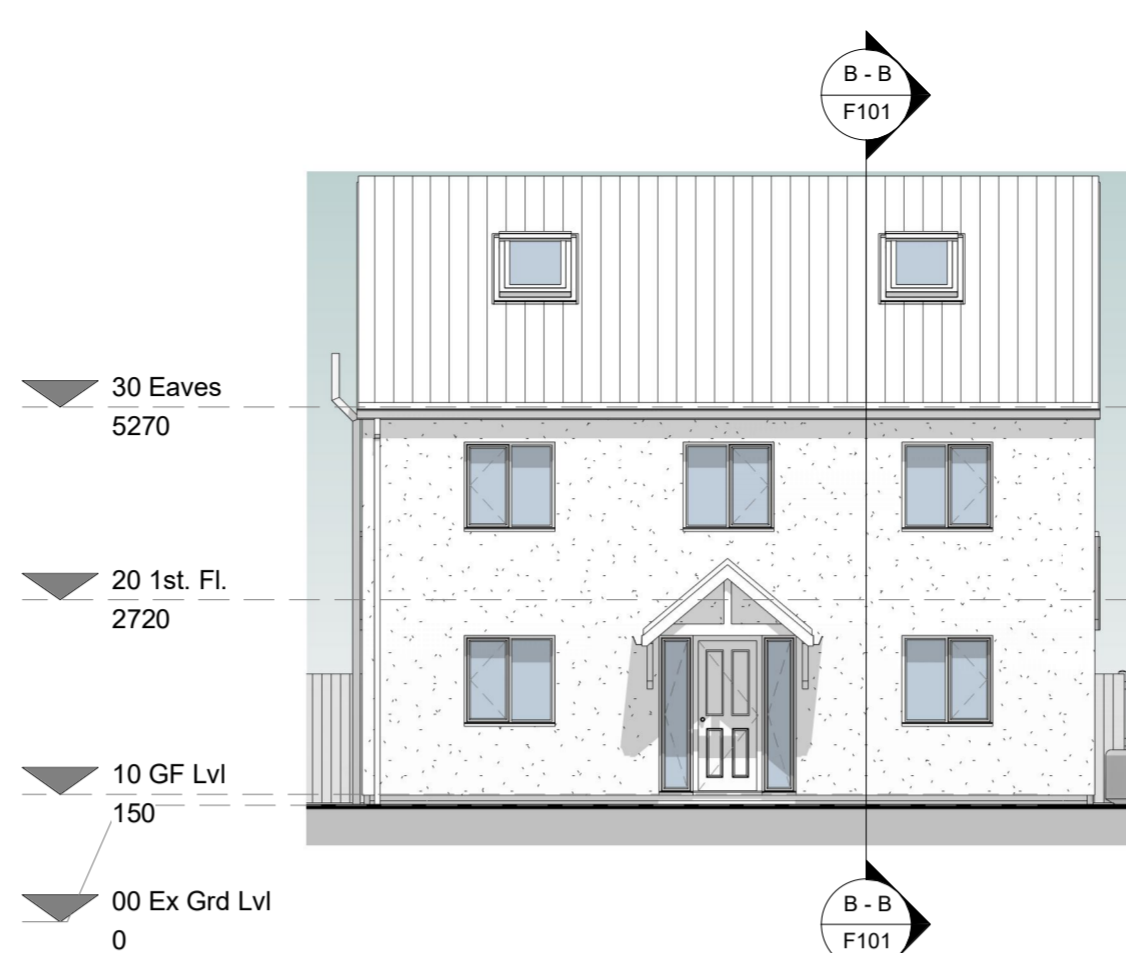

South Elevation
1 : 100

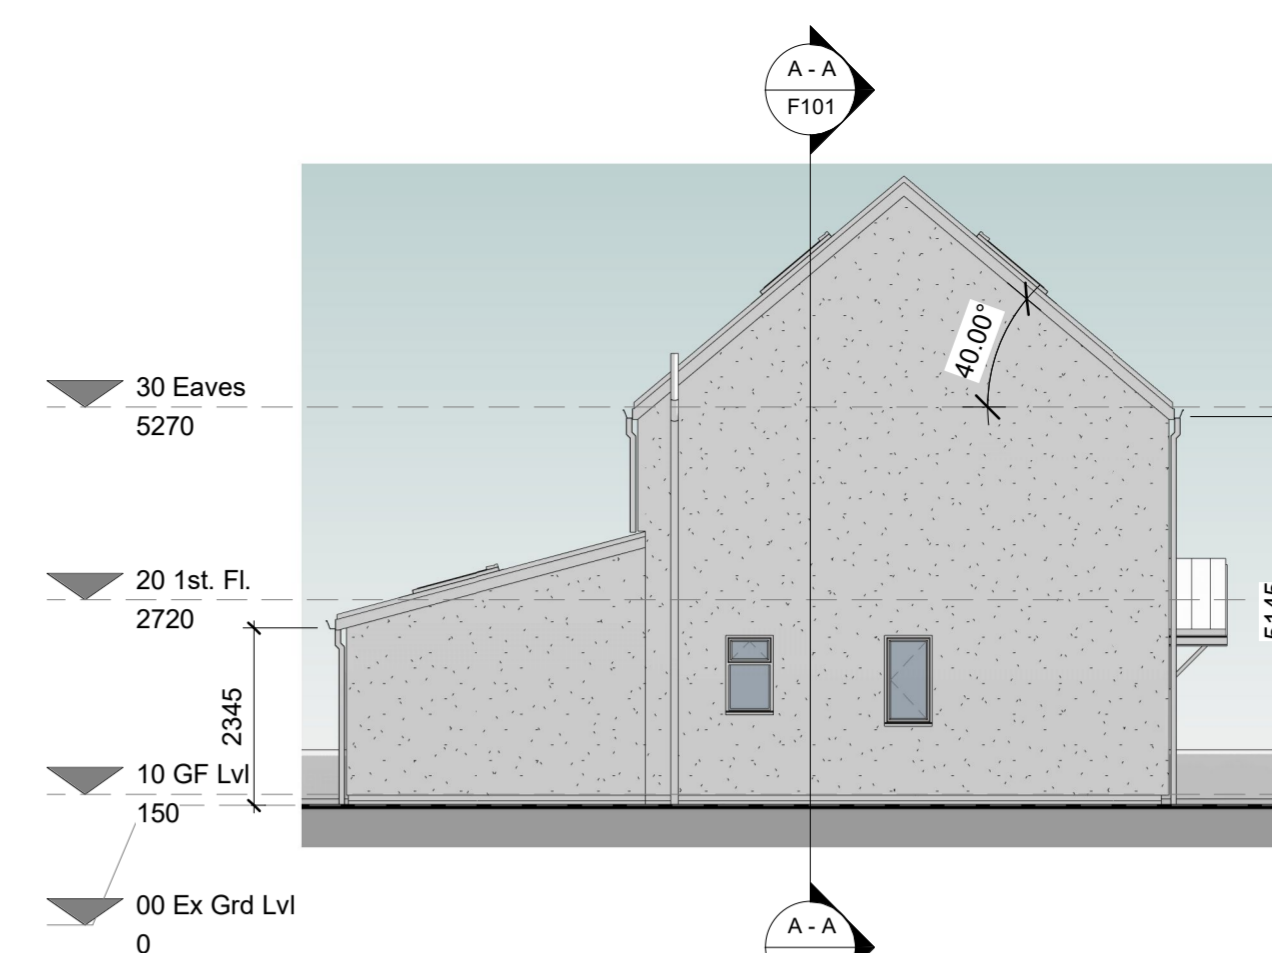

West Elevation
1 : 100


NOTES
Do not scale from this drawing. Only figured dimensions are to be taken from this drawing.
The contractor must verify all dimensions on site before commencing any work or shop drawings. The contractor must report any discrepancies to the designer before commencing work. If this drawing exceeds the quantities taken in any way, the designer is to be informed before the work is initiated.
Work within The Construction (Design and Management) Regulations 2015 is not to start until a Health and Safety Plan has been produced.

© Copyright
All rights prescribed in Chapter IV of the Copyright and Patents Act 1988 have been generally asserted.



| Rev. | Description | By | Date | Chd | Chd Date |
|------|-------------|----|------|-----|----------|
| | | | | | |




VISUAL SCALE 1:100 @ A1

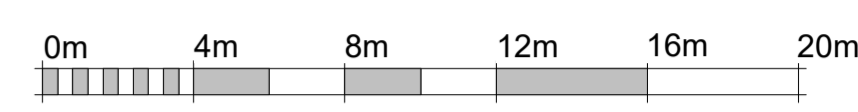

VISUAL SCALE 1:200 @ A1

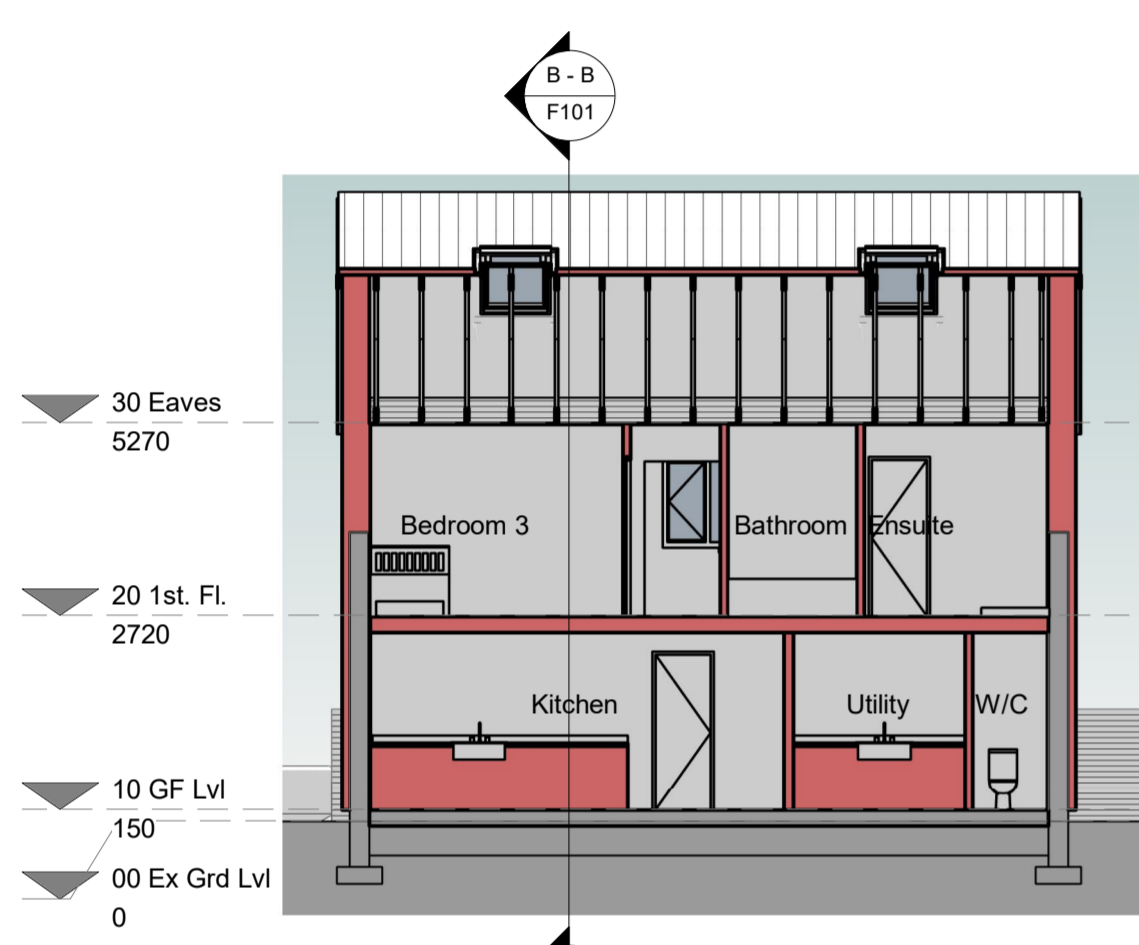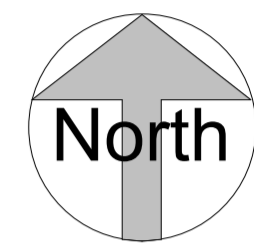

Section A - A
1 : 100

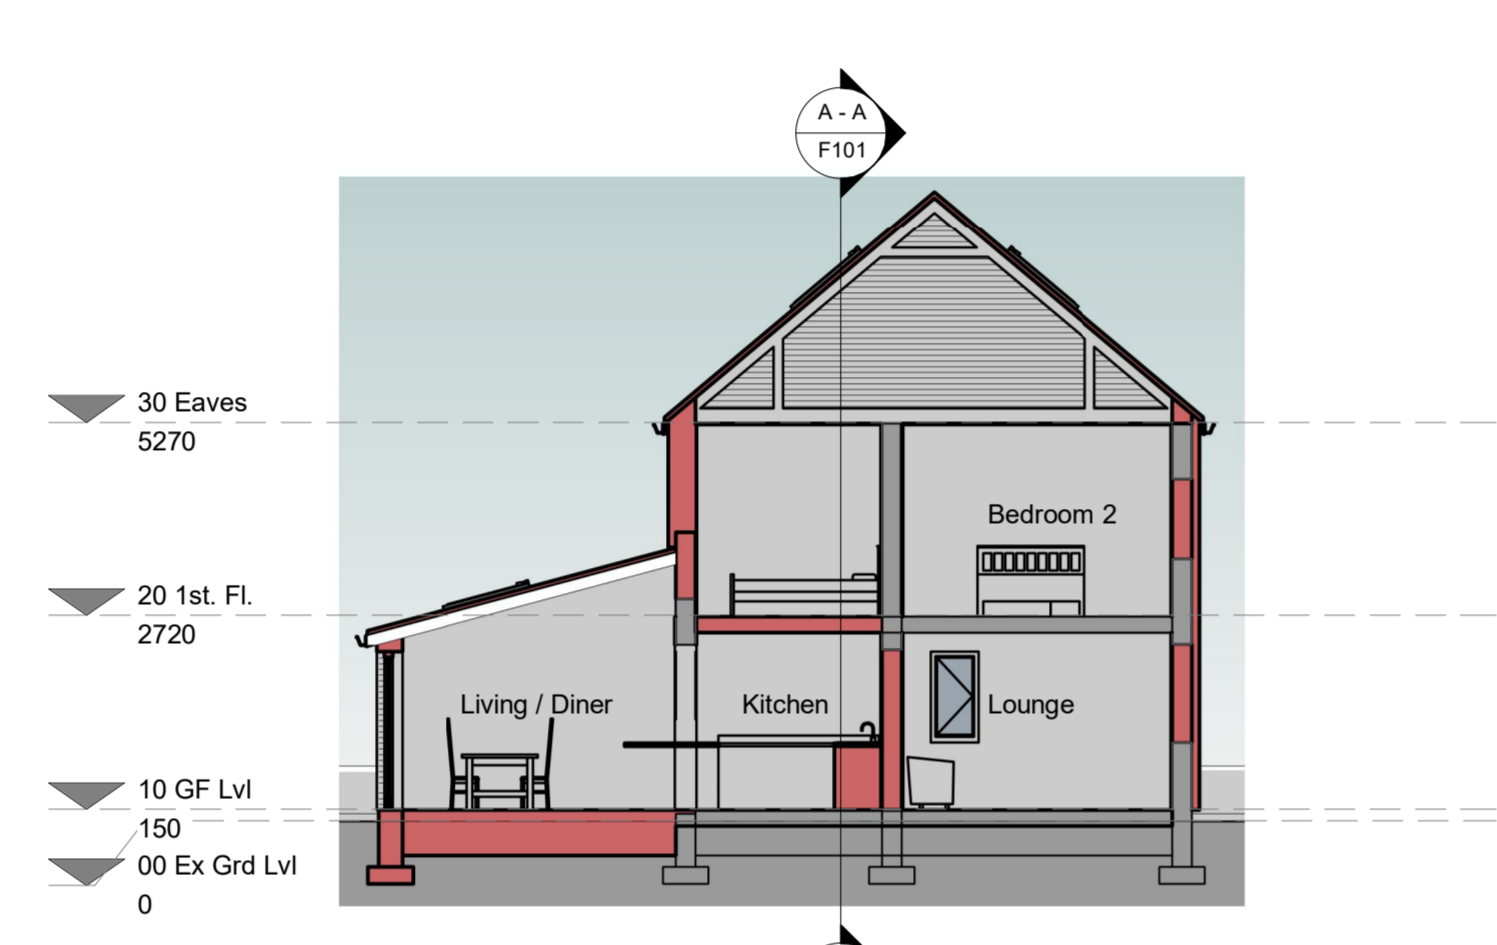


Section B - B
1 : 100




3D View A




3D View B

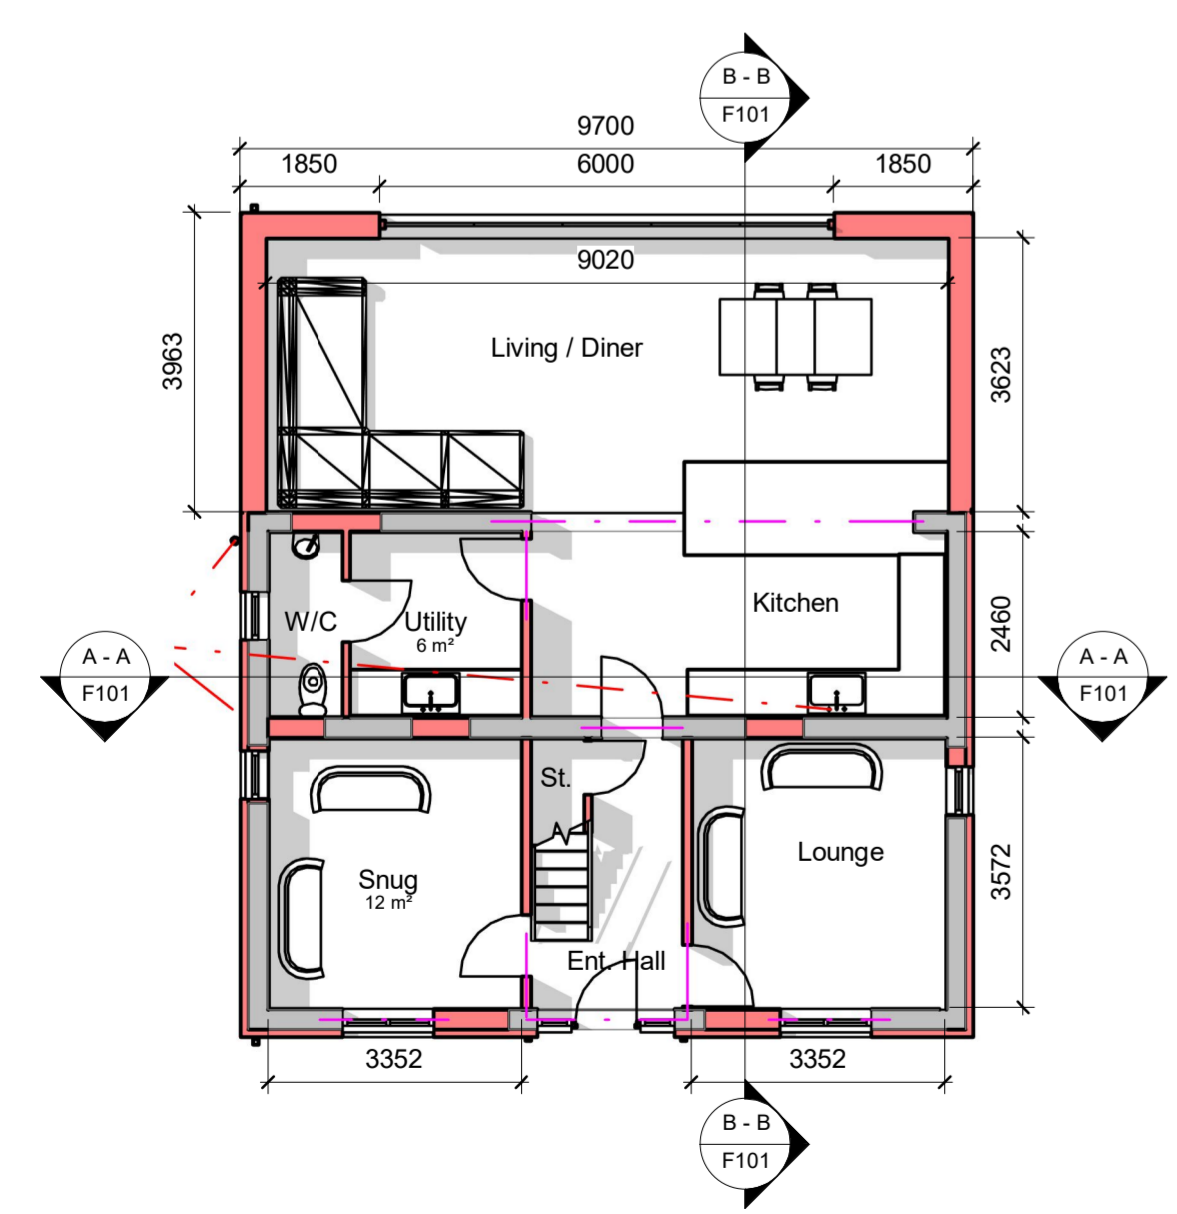


Ground Floor Plan
1 : 100

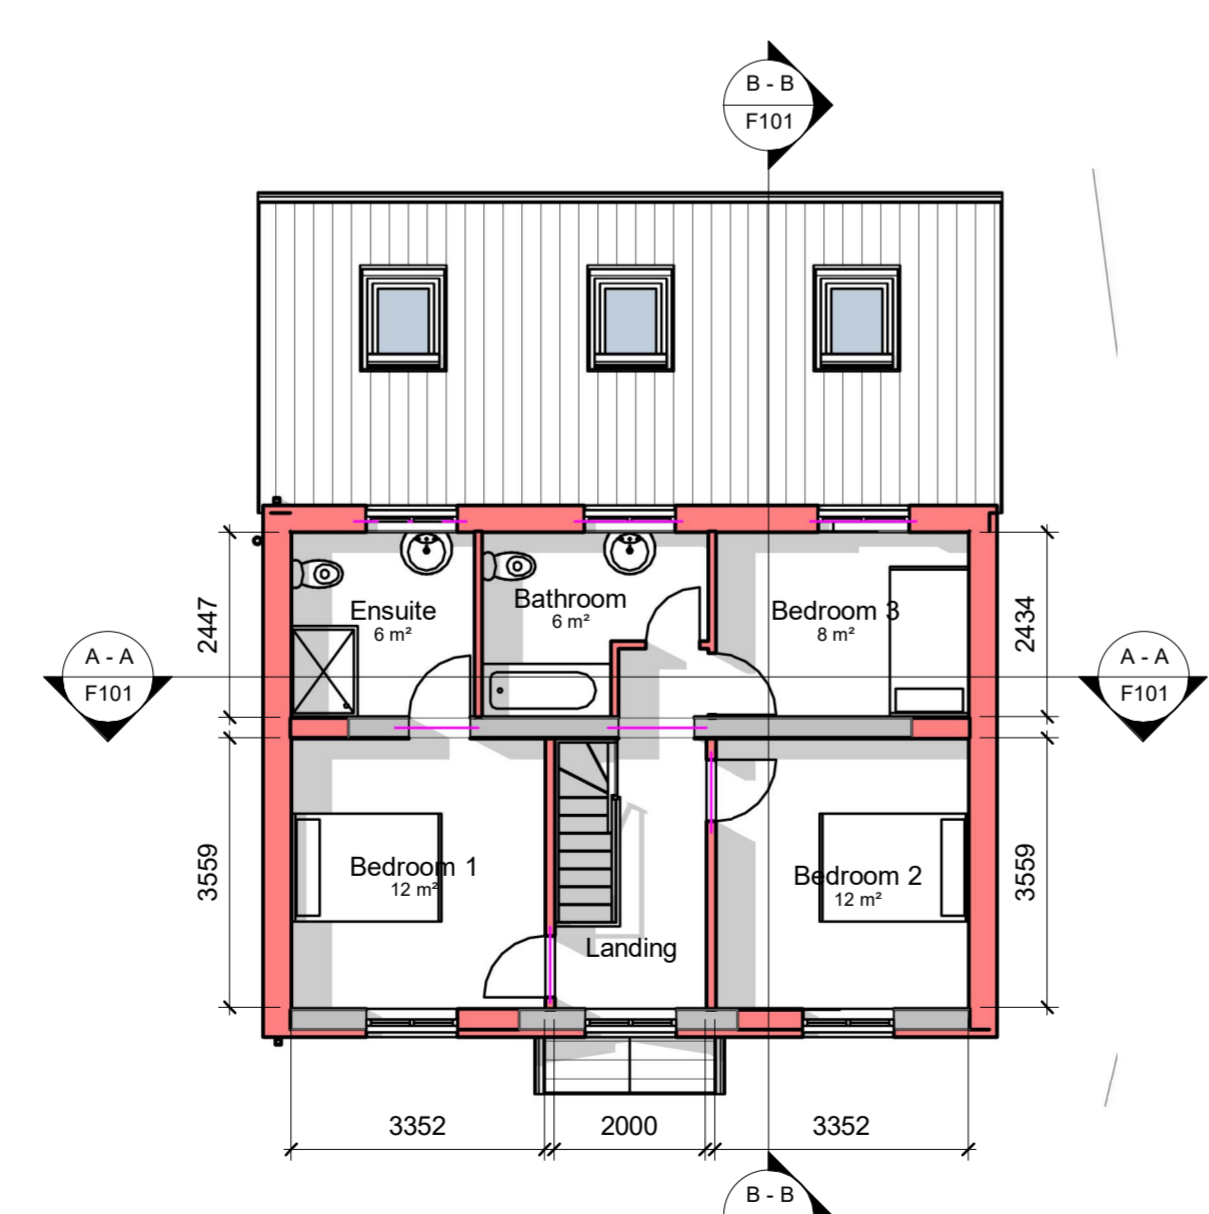

First Floor Plan
1 : 100

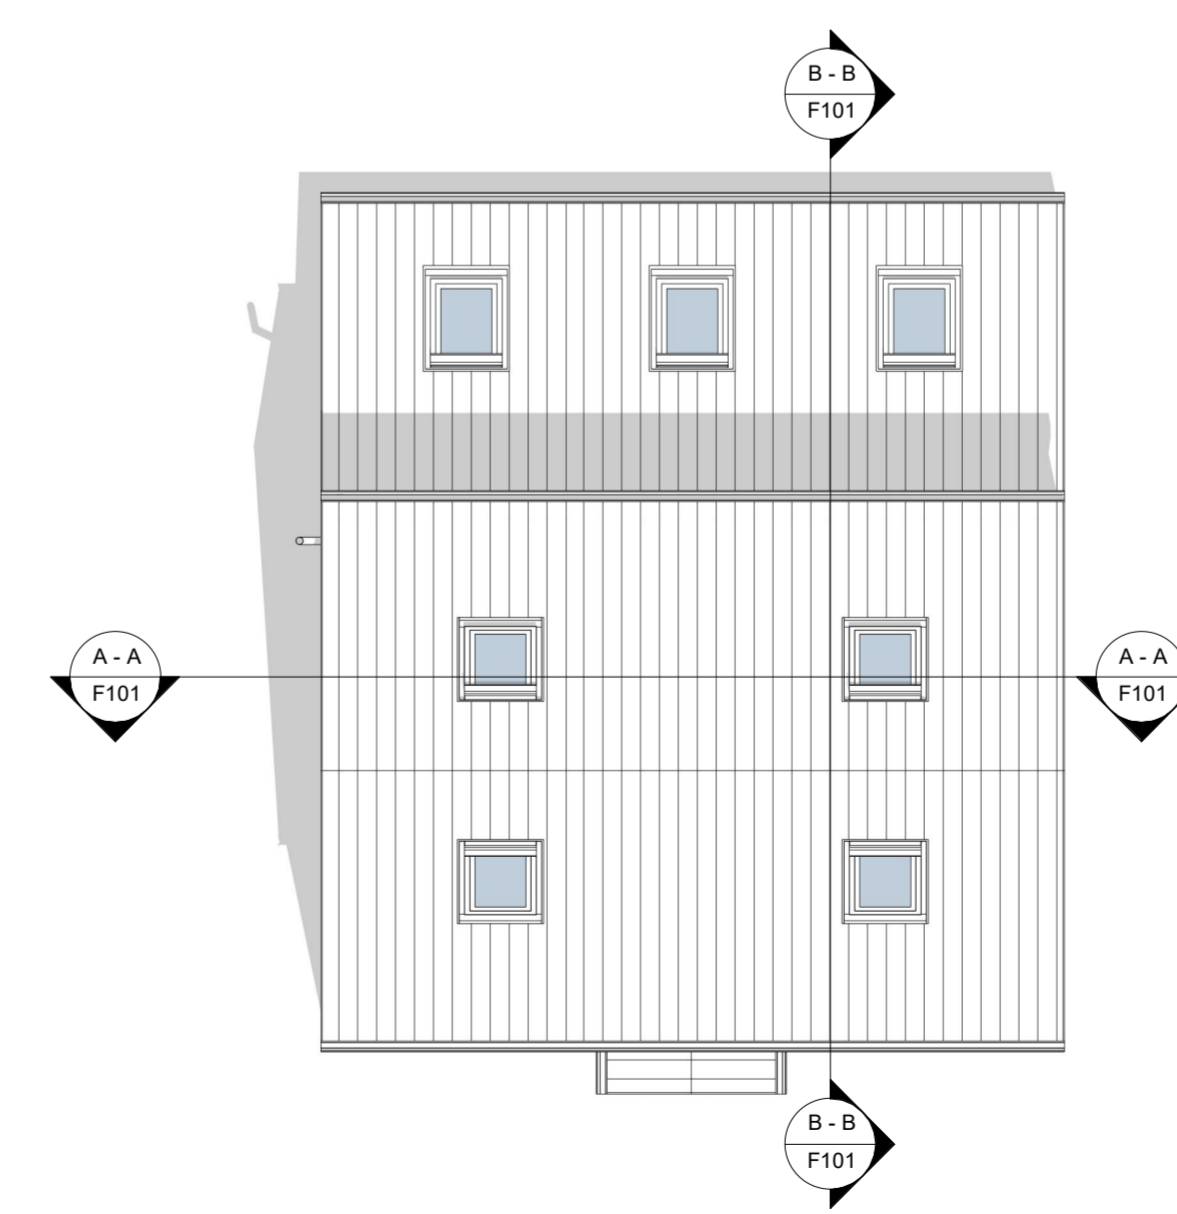

Roof Plan
1 : 100

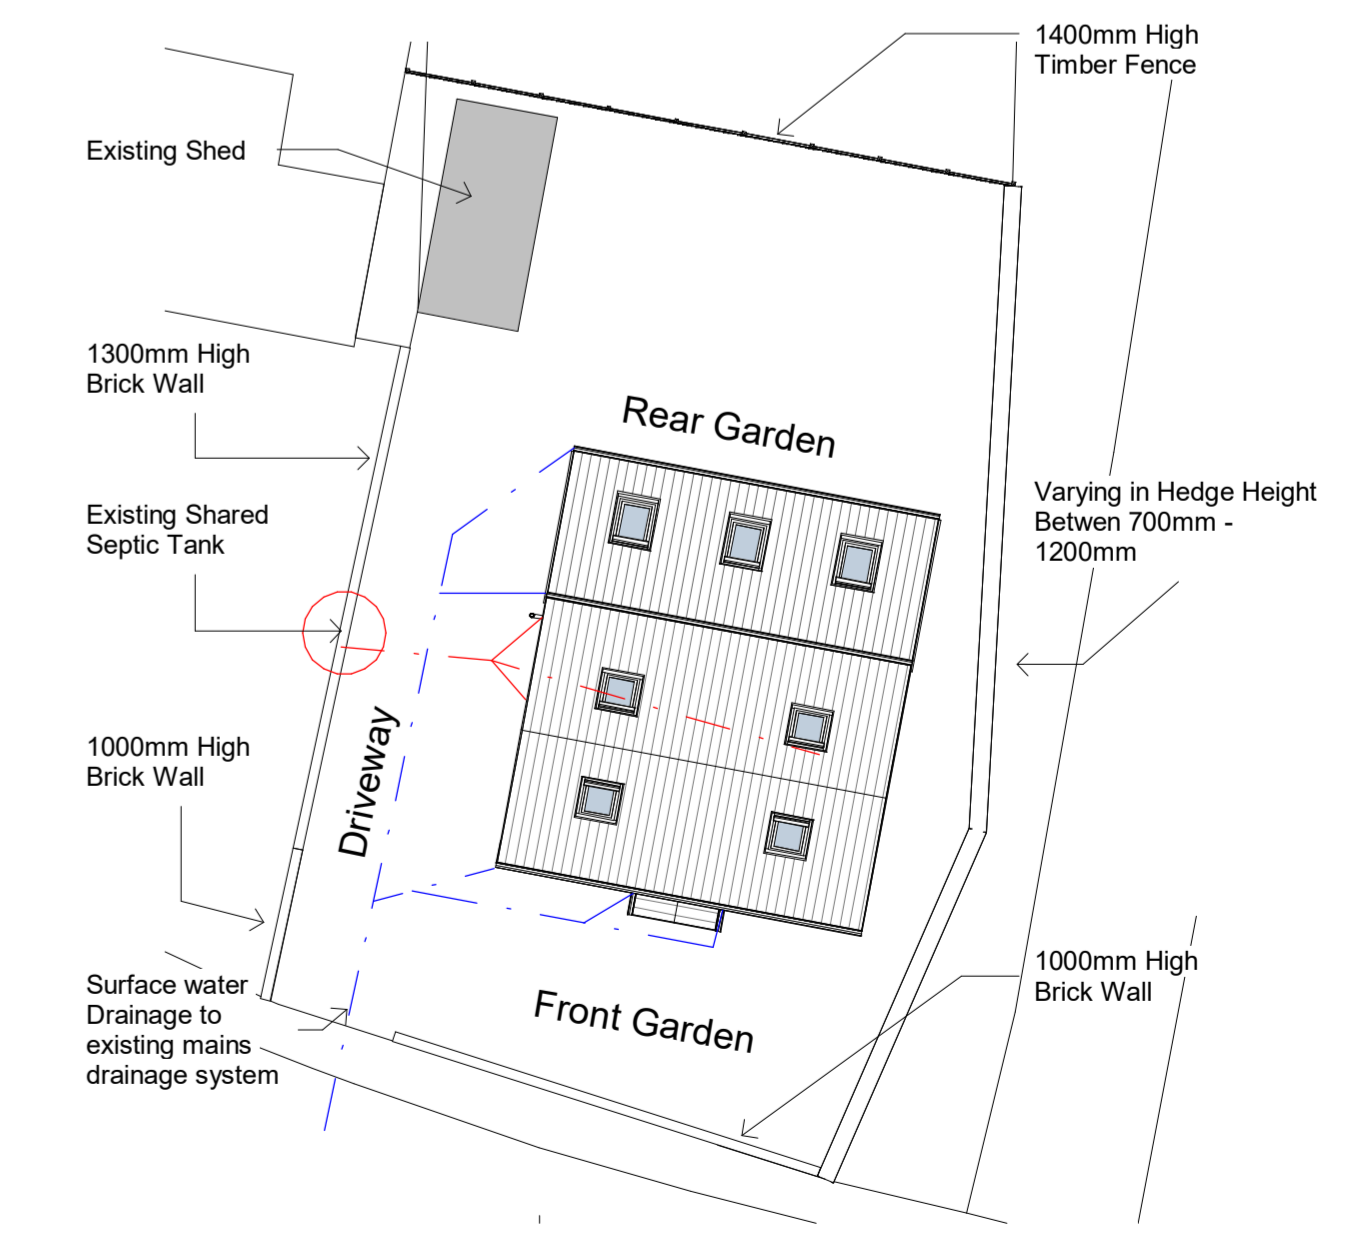

Block Plan
1 : 200

| | | | | | | | | | | |
|---|--|--|------------------------|--------------------------------|----------------|-------------------|----------------------|------------------|-----------|--|
| CLIENT: Mr. J. Binns | PROJECT: Alterations to existing dwelling, Rose Cottage, Main Street, Asselby | DWG. TITLE: Plans, Sections and Elevations as Proposed | SCALE: As indicated | DRAWING STATUS: Feasibility | DRAWN: HAJB | DATE: 22/01/21 | PROJECT No: 20150 | DWG. No: F101 | REV: C | |
| STUDIO OFFICE: Briar Cottage, Clementhorpe Road, Giberdyke, Brough East Yorkshire, HU15 2UB Tel: 01430 448885 Mob: 07870503730 | | Email: info.aebarchitecture@gmail.com Web: www.aebarchitectureanddesign.com | | | | | | | | |