




South Elevation
1 : 100

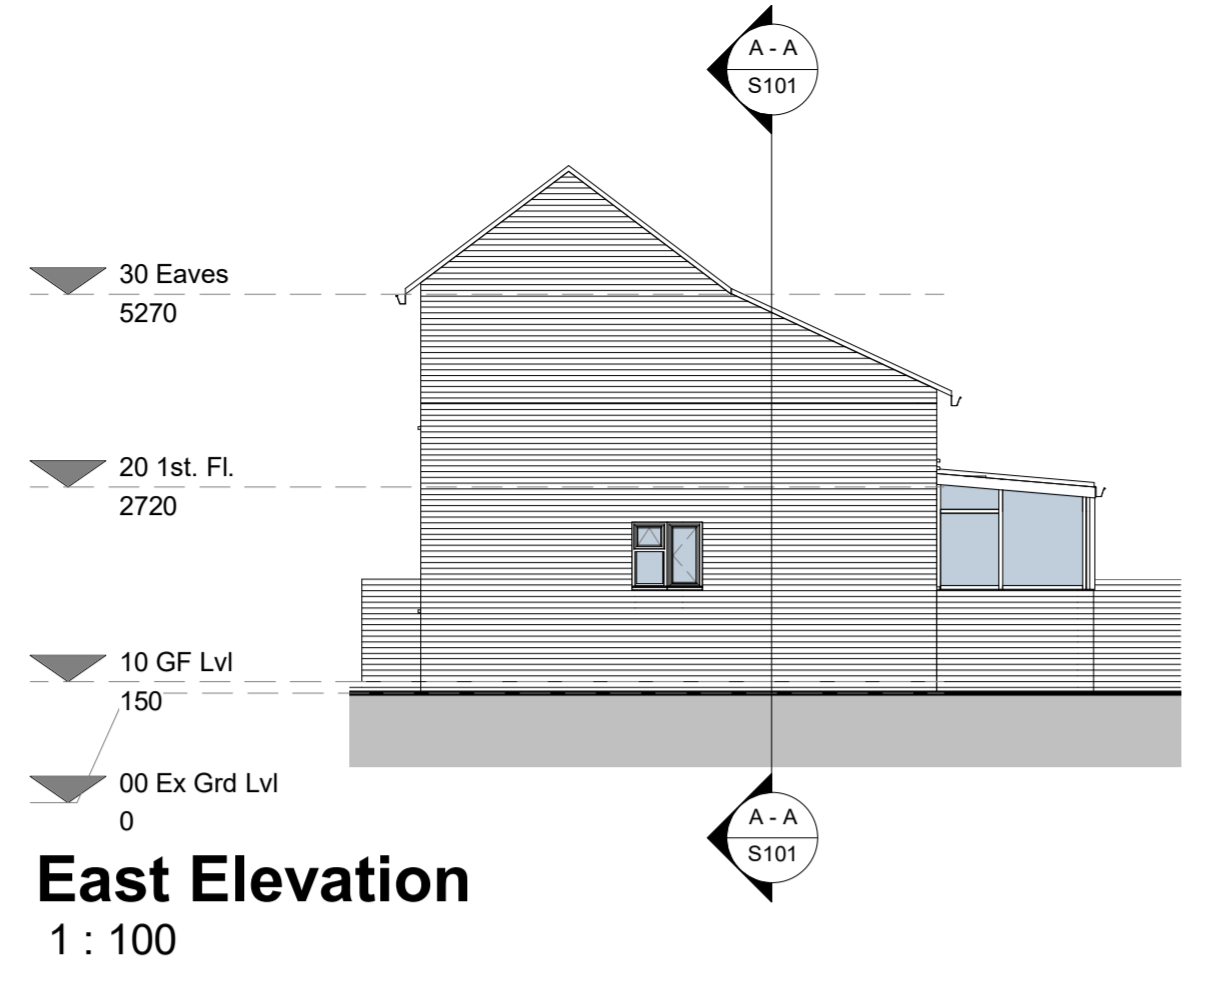


East Elevation
1 : 100

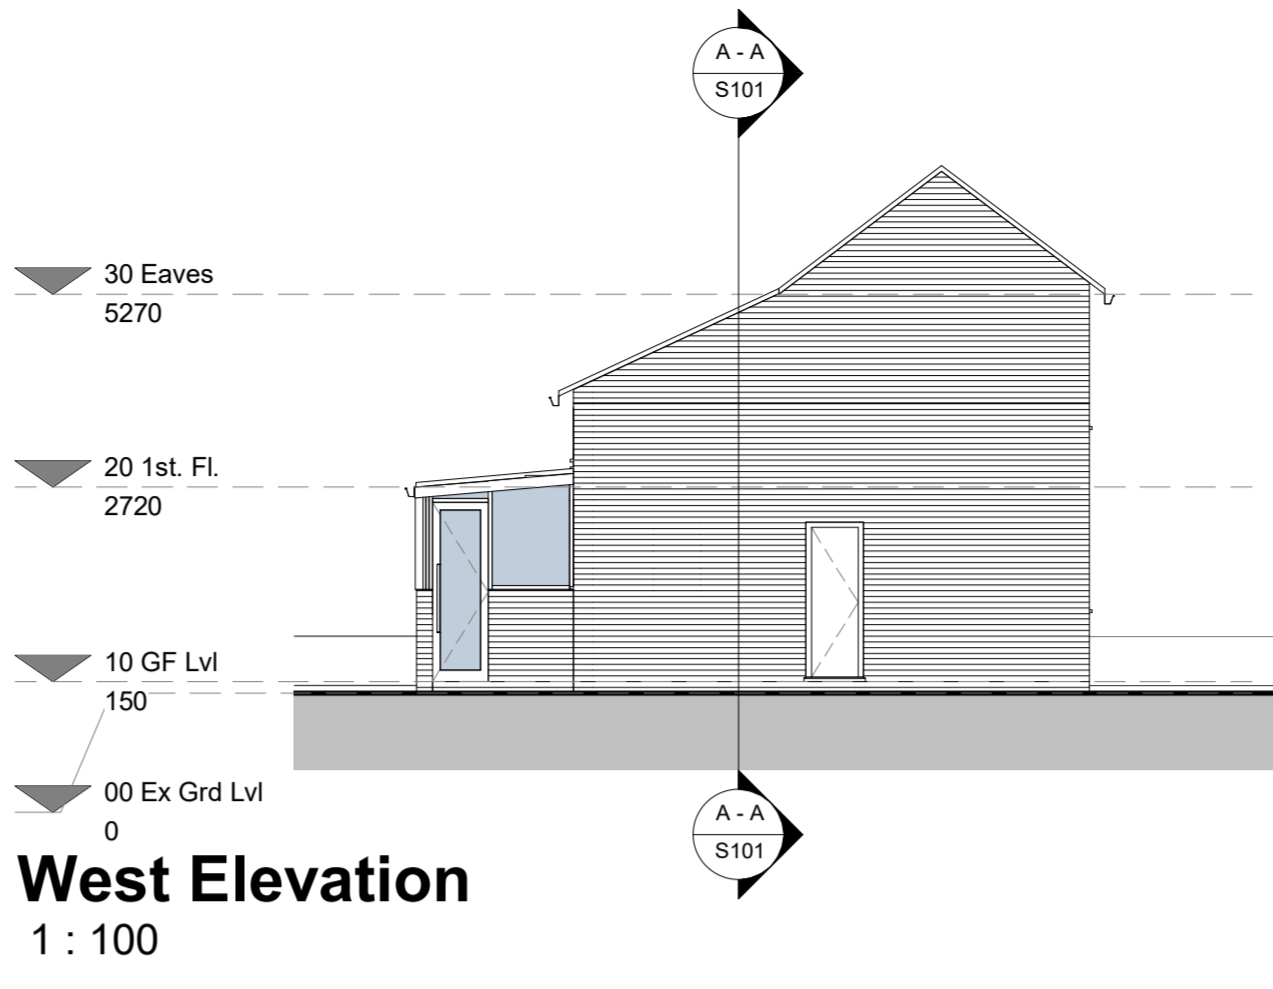


West Elevation
1 : 100

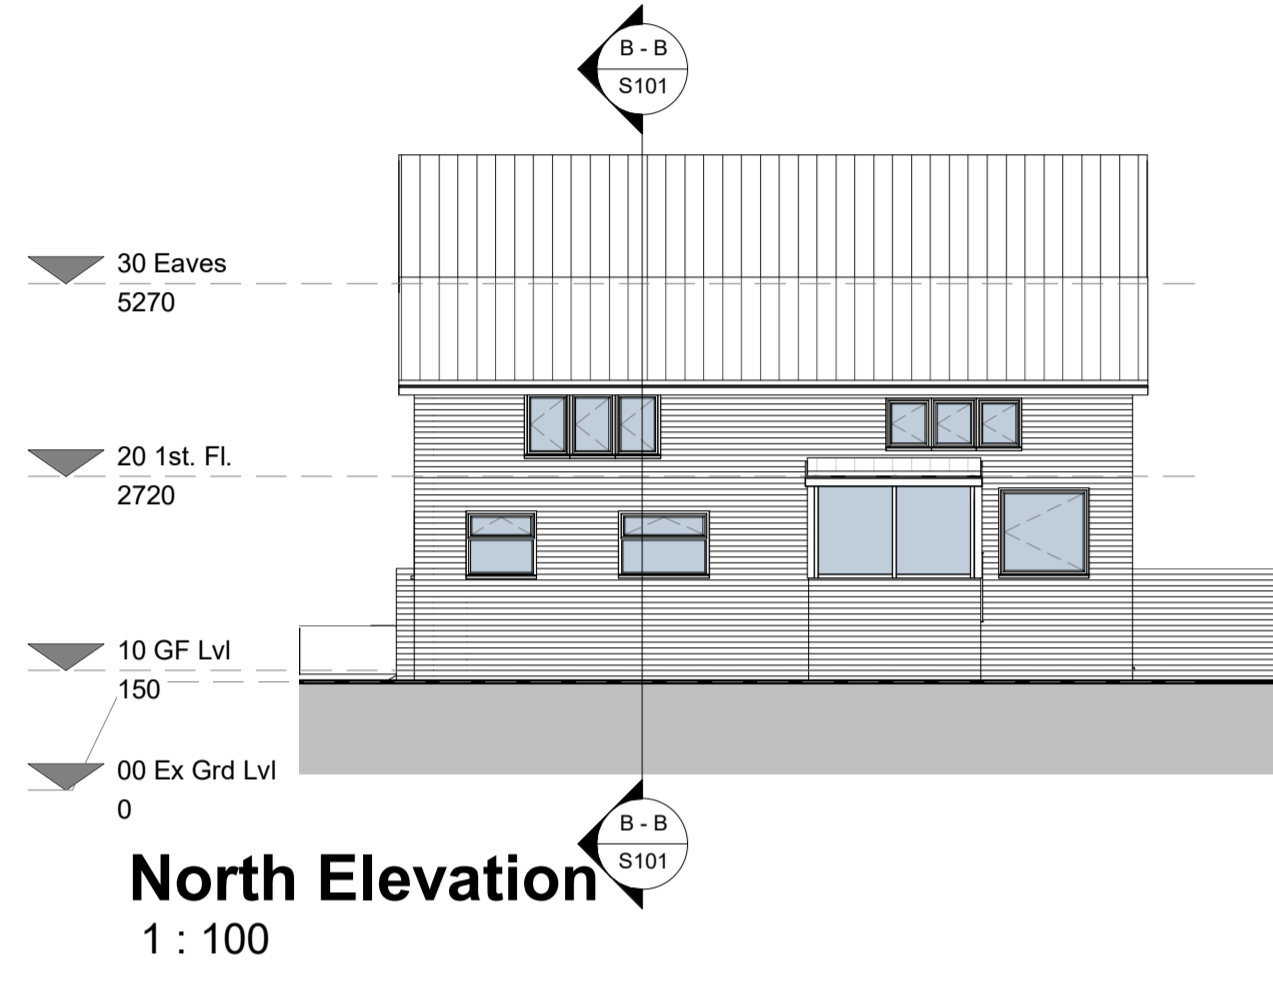


North Elevation
1 : 100

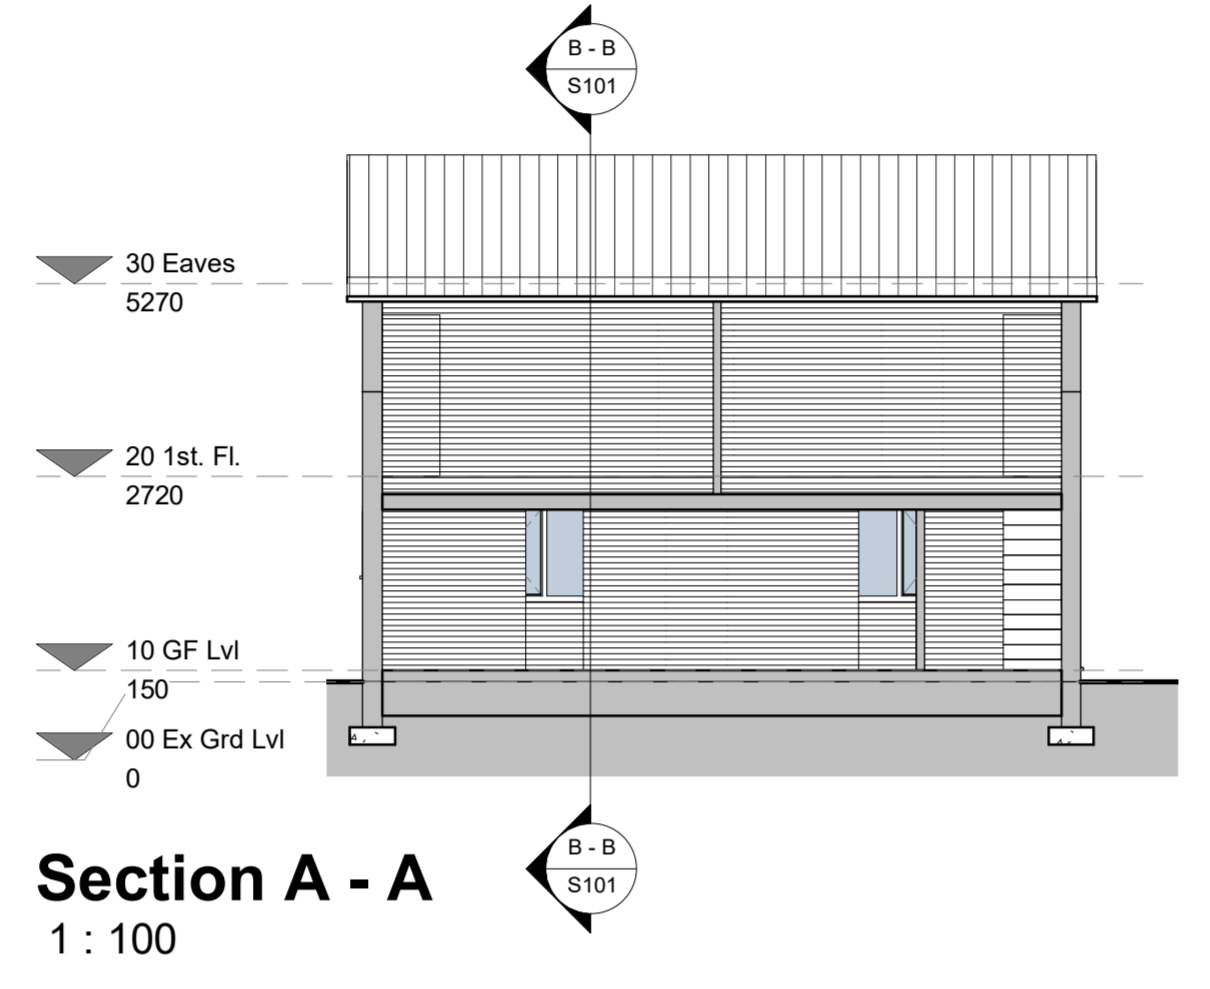

Section A - A
1 : 100

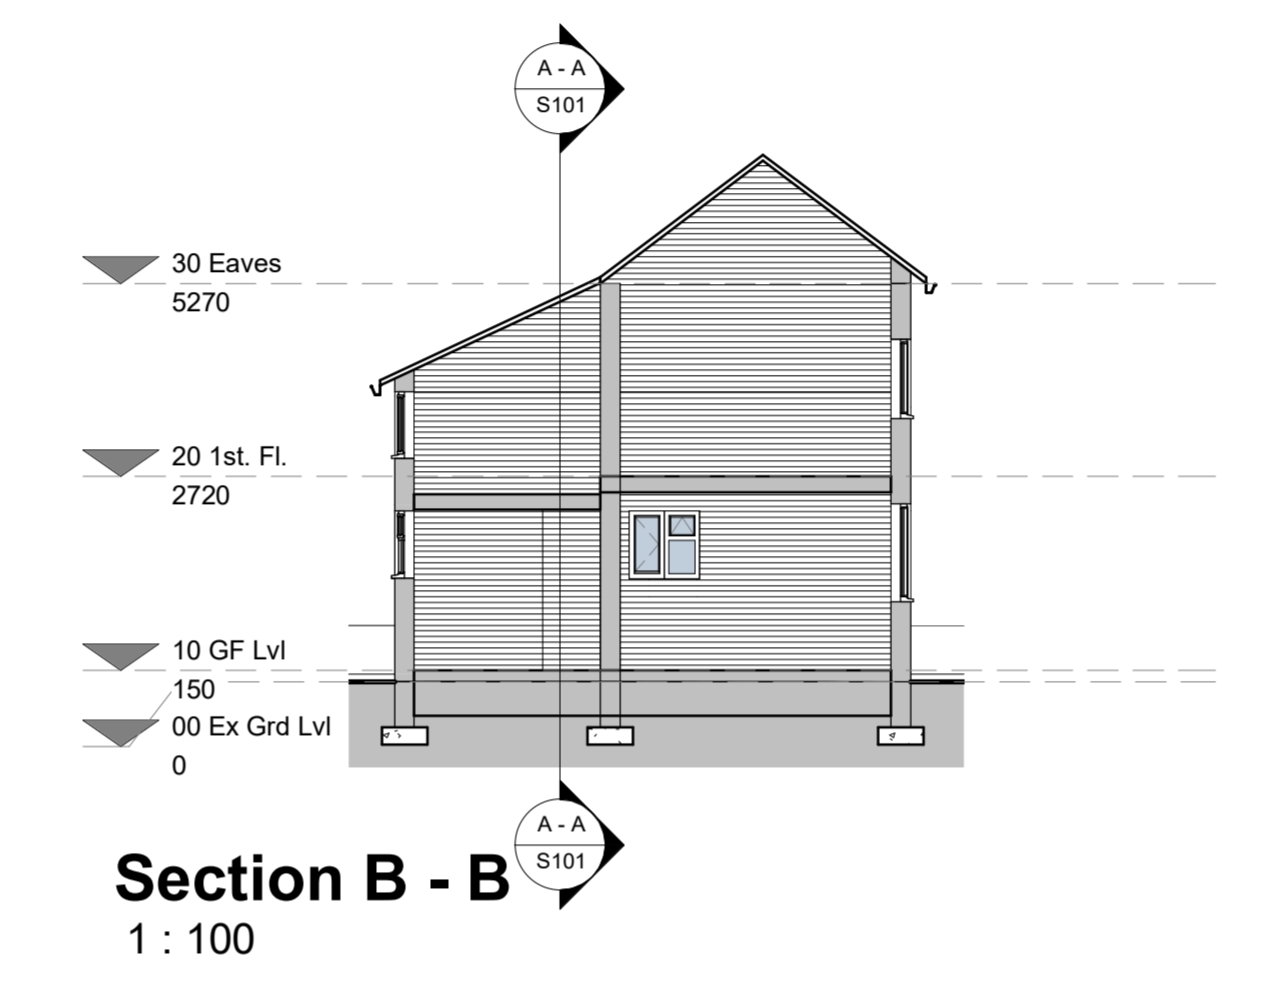



Section B - B
1 : 100

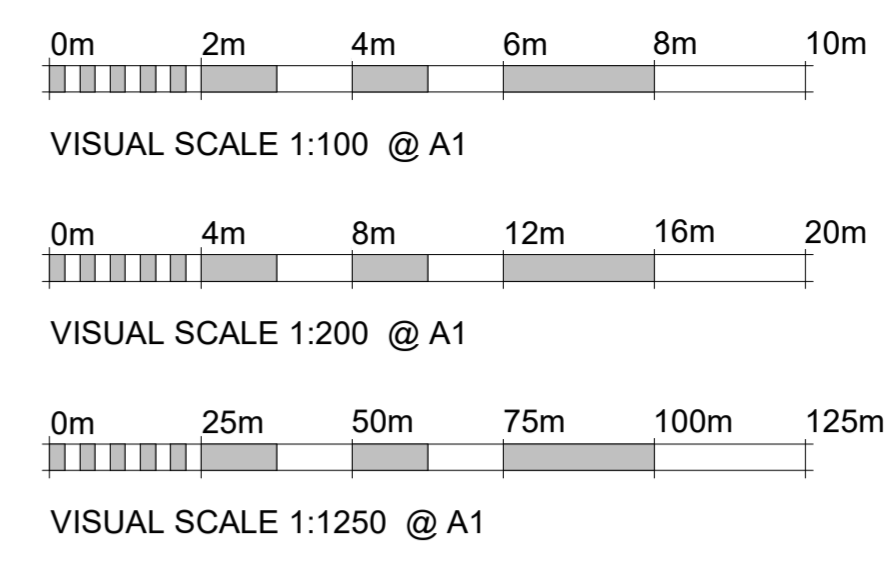


NOTES
Do not scale from this drawing. Only figured dimensions are to be taken from this drawing.
The contractor must verify all dimensions on site before commencing any work or shop drawings. If this drawing exceeds the quantities taken in any way, the designer is to be informed before the work is initiated.
Work within The Construction (Design and Management) Regulations 2015 is not to start until a Health and Safety Plan has been produced.

© Copyright
All rights prescribed in Chapter IV of the Copyright and Patents Act 1988 have been generally asserted.


Rev.	Description	By	Date	Chd	Chd Date

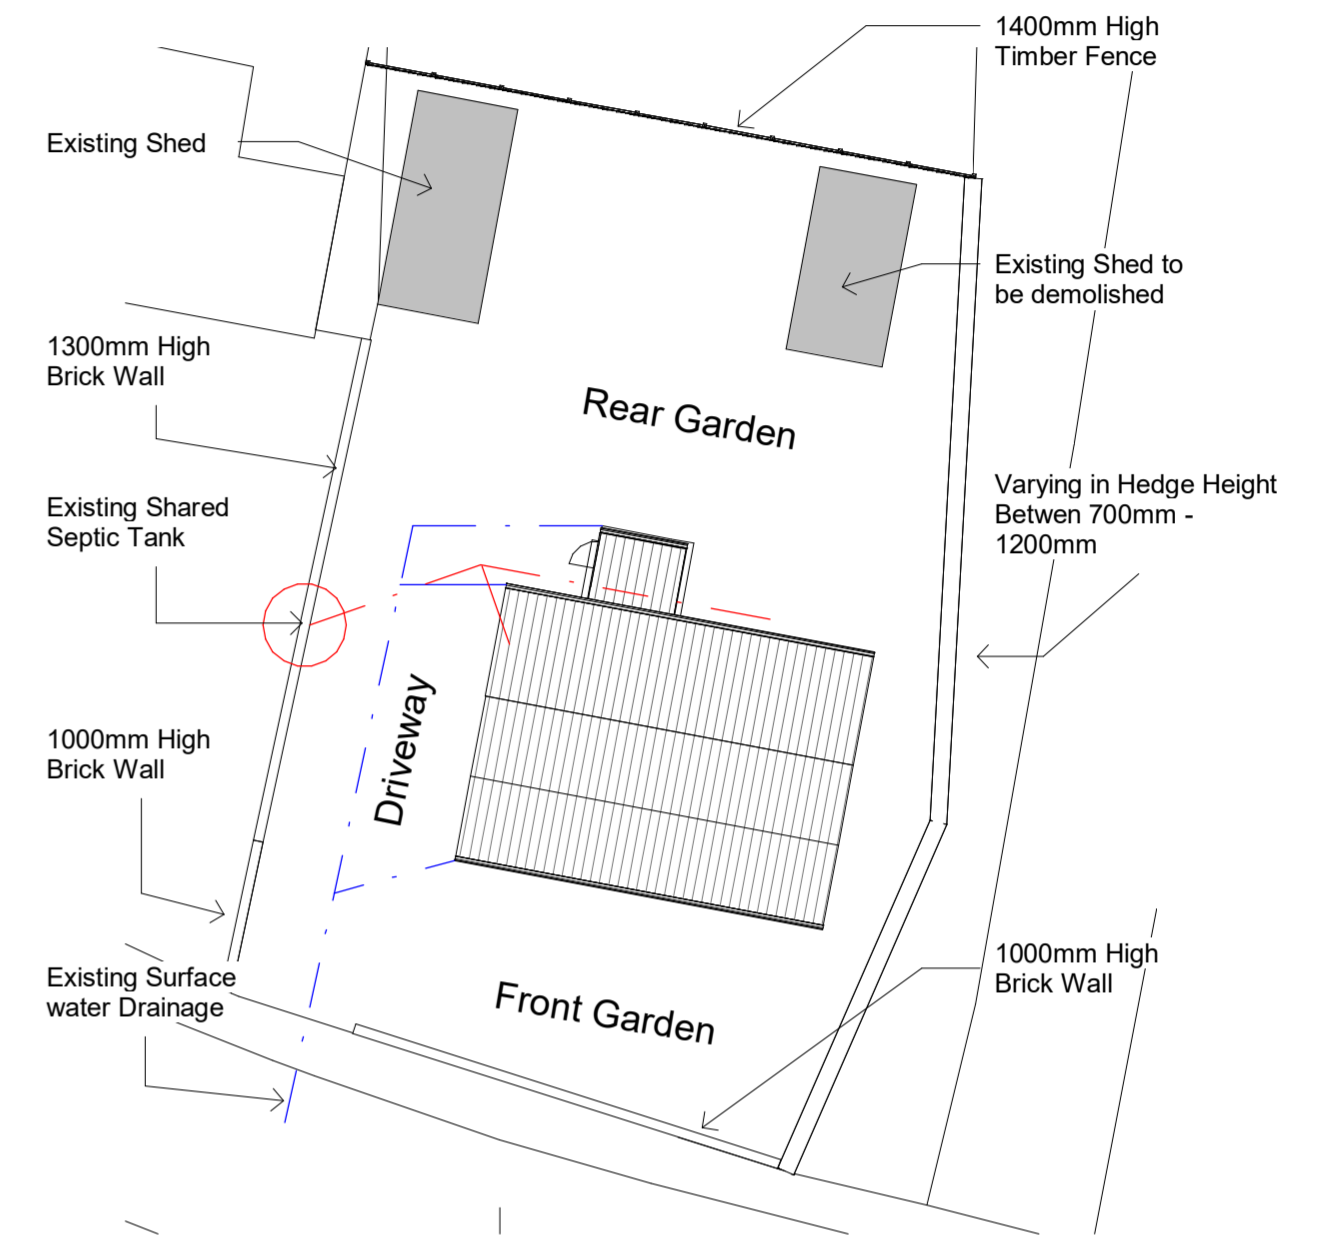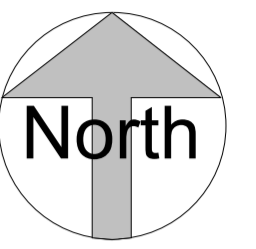


Block Plan
1 : 200

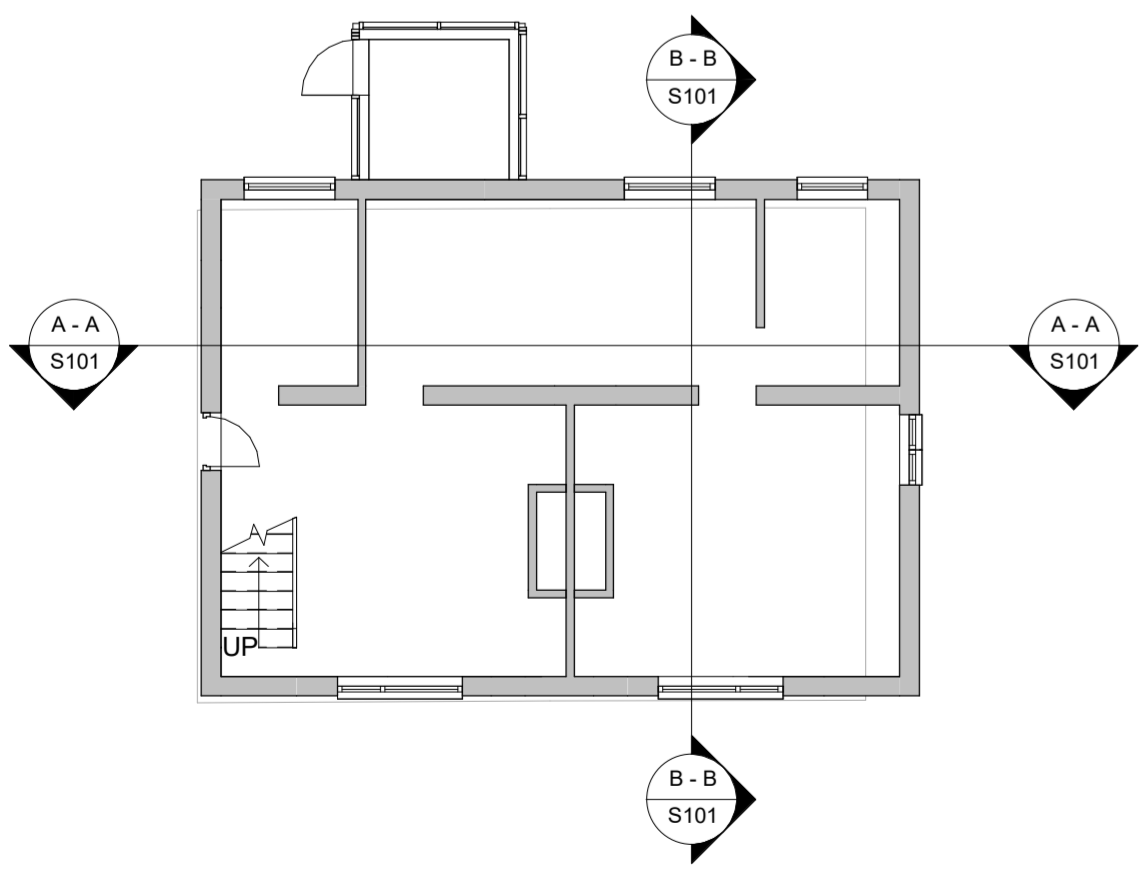


Ground Floor Plan
1 : 100

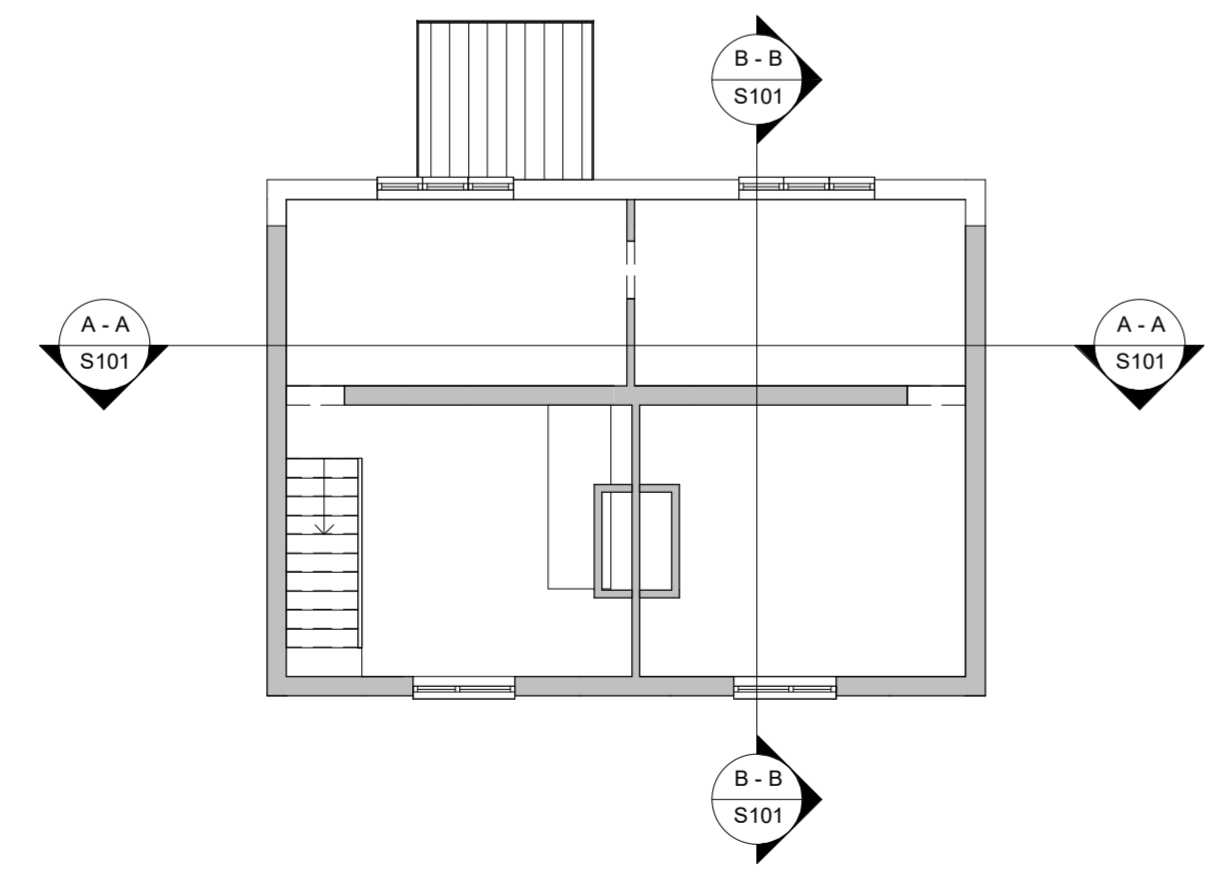

First Floor Plan
1 : 100

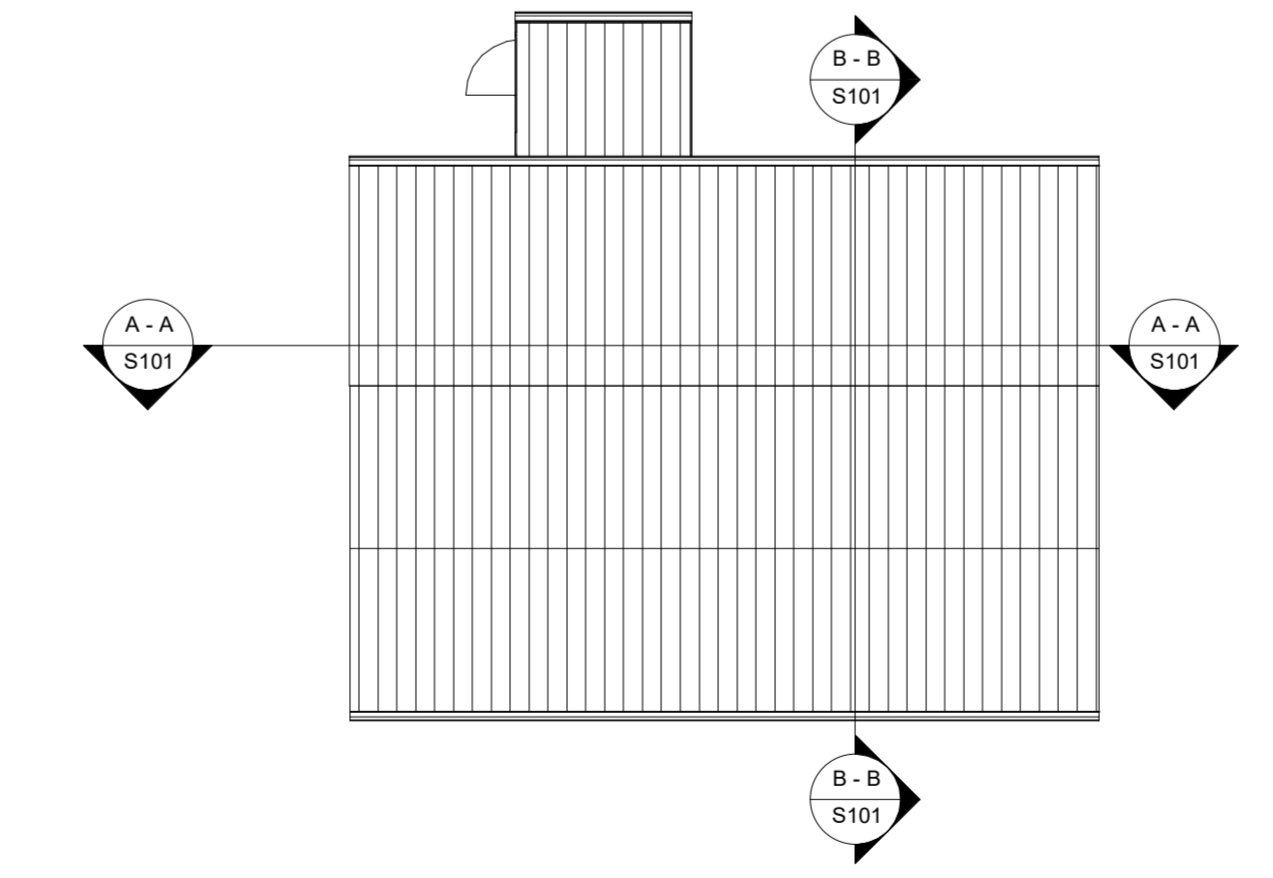

Roof Plan
1 : 100

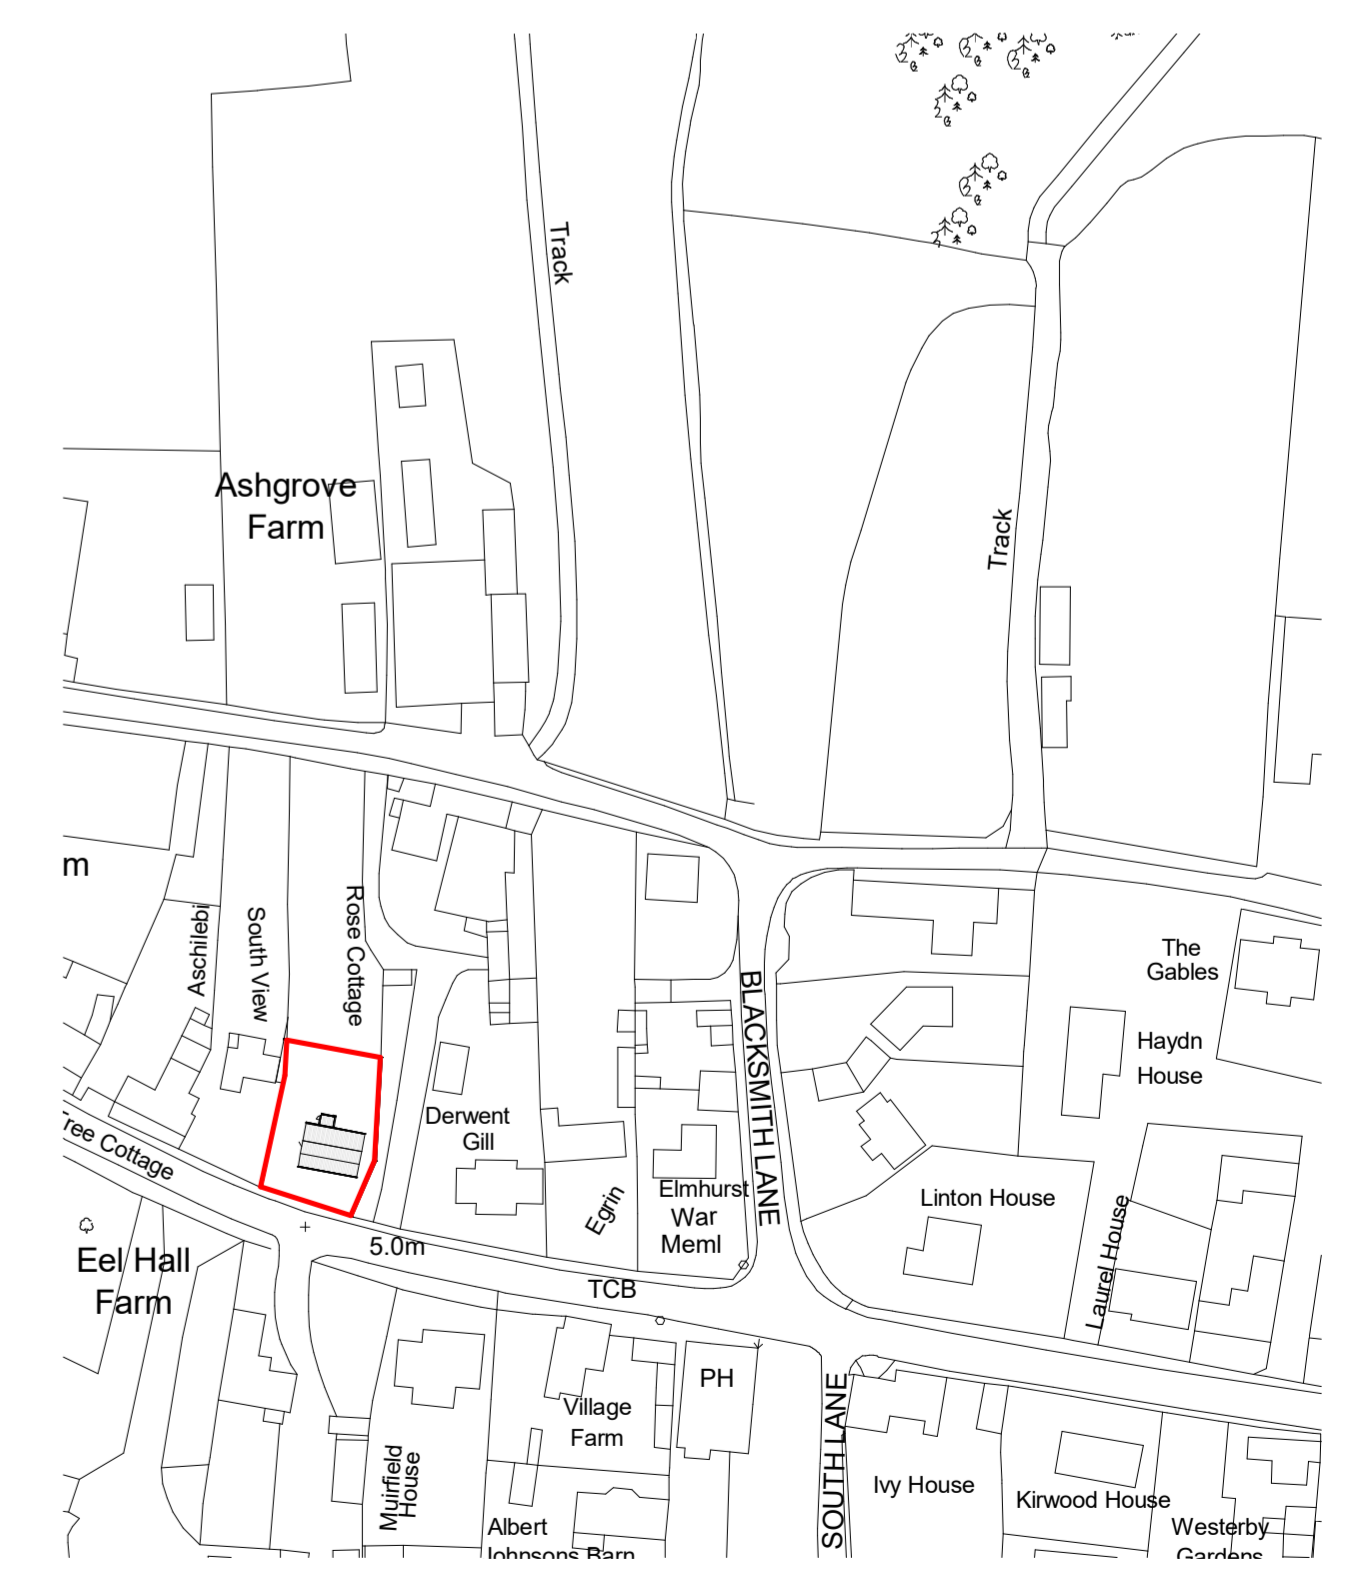

Location Plan
1 : 1250

CLIENT: Mr. J. Binns	PROJECT: Alterations to existing dwelling. Rose Cottage, Main Street, Asselby	DWG. TITLE: Plans, Section and Elevations as Existing	SCALE: As indicated	DRAWING STATUS: Feasibility	DRAWN: ASB	DATE: 14/01/21	PROJECT No: 20150	DWG. No.: S101	REV: B	
STUDIO OFFICE: Briar Cottage, Clementhorpe Road, Gilberdyke, Brough East Yorkshire, HU15 2UB Tel: 01430 448385 Mob: 07870503730		Email: info.aebarchitecture@gmail.com Web: www.aebarchitectureanddesign.com								