



Ground Floor Plan

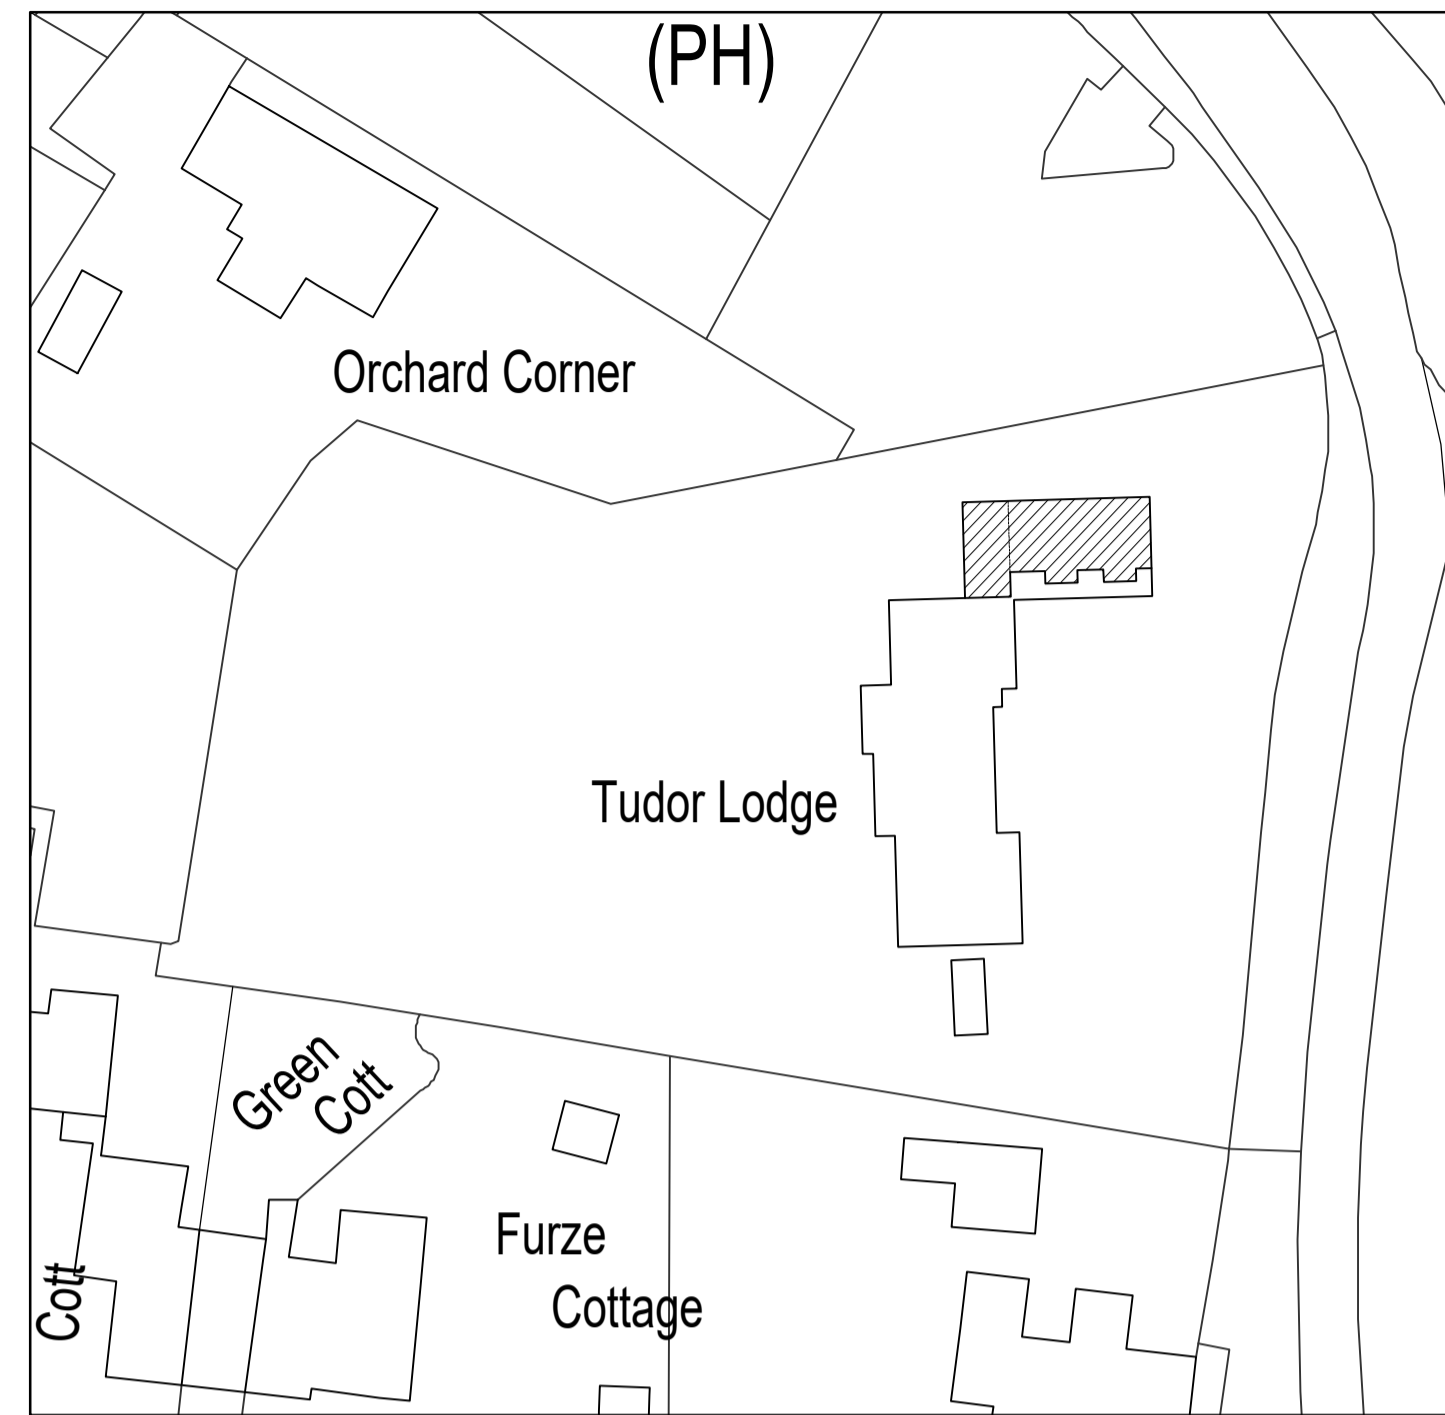


Block Plan 1:500

0m 10m 20m 30m  
Scale 1:500

0m 1m 2m 3m 4m 5m 6m 7m 8m 9m 10m  
Scale 1:100

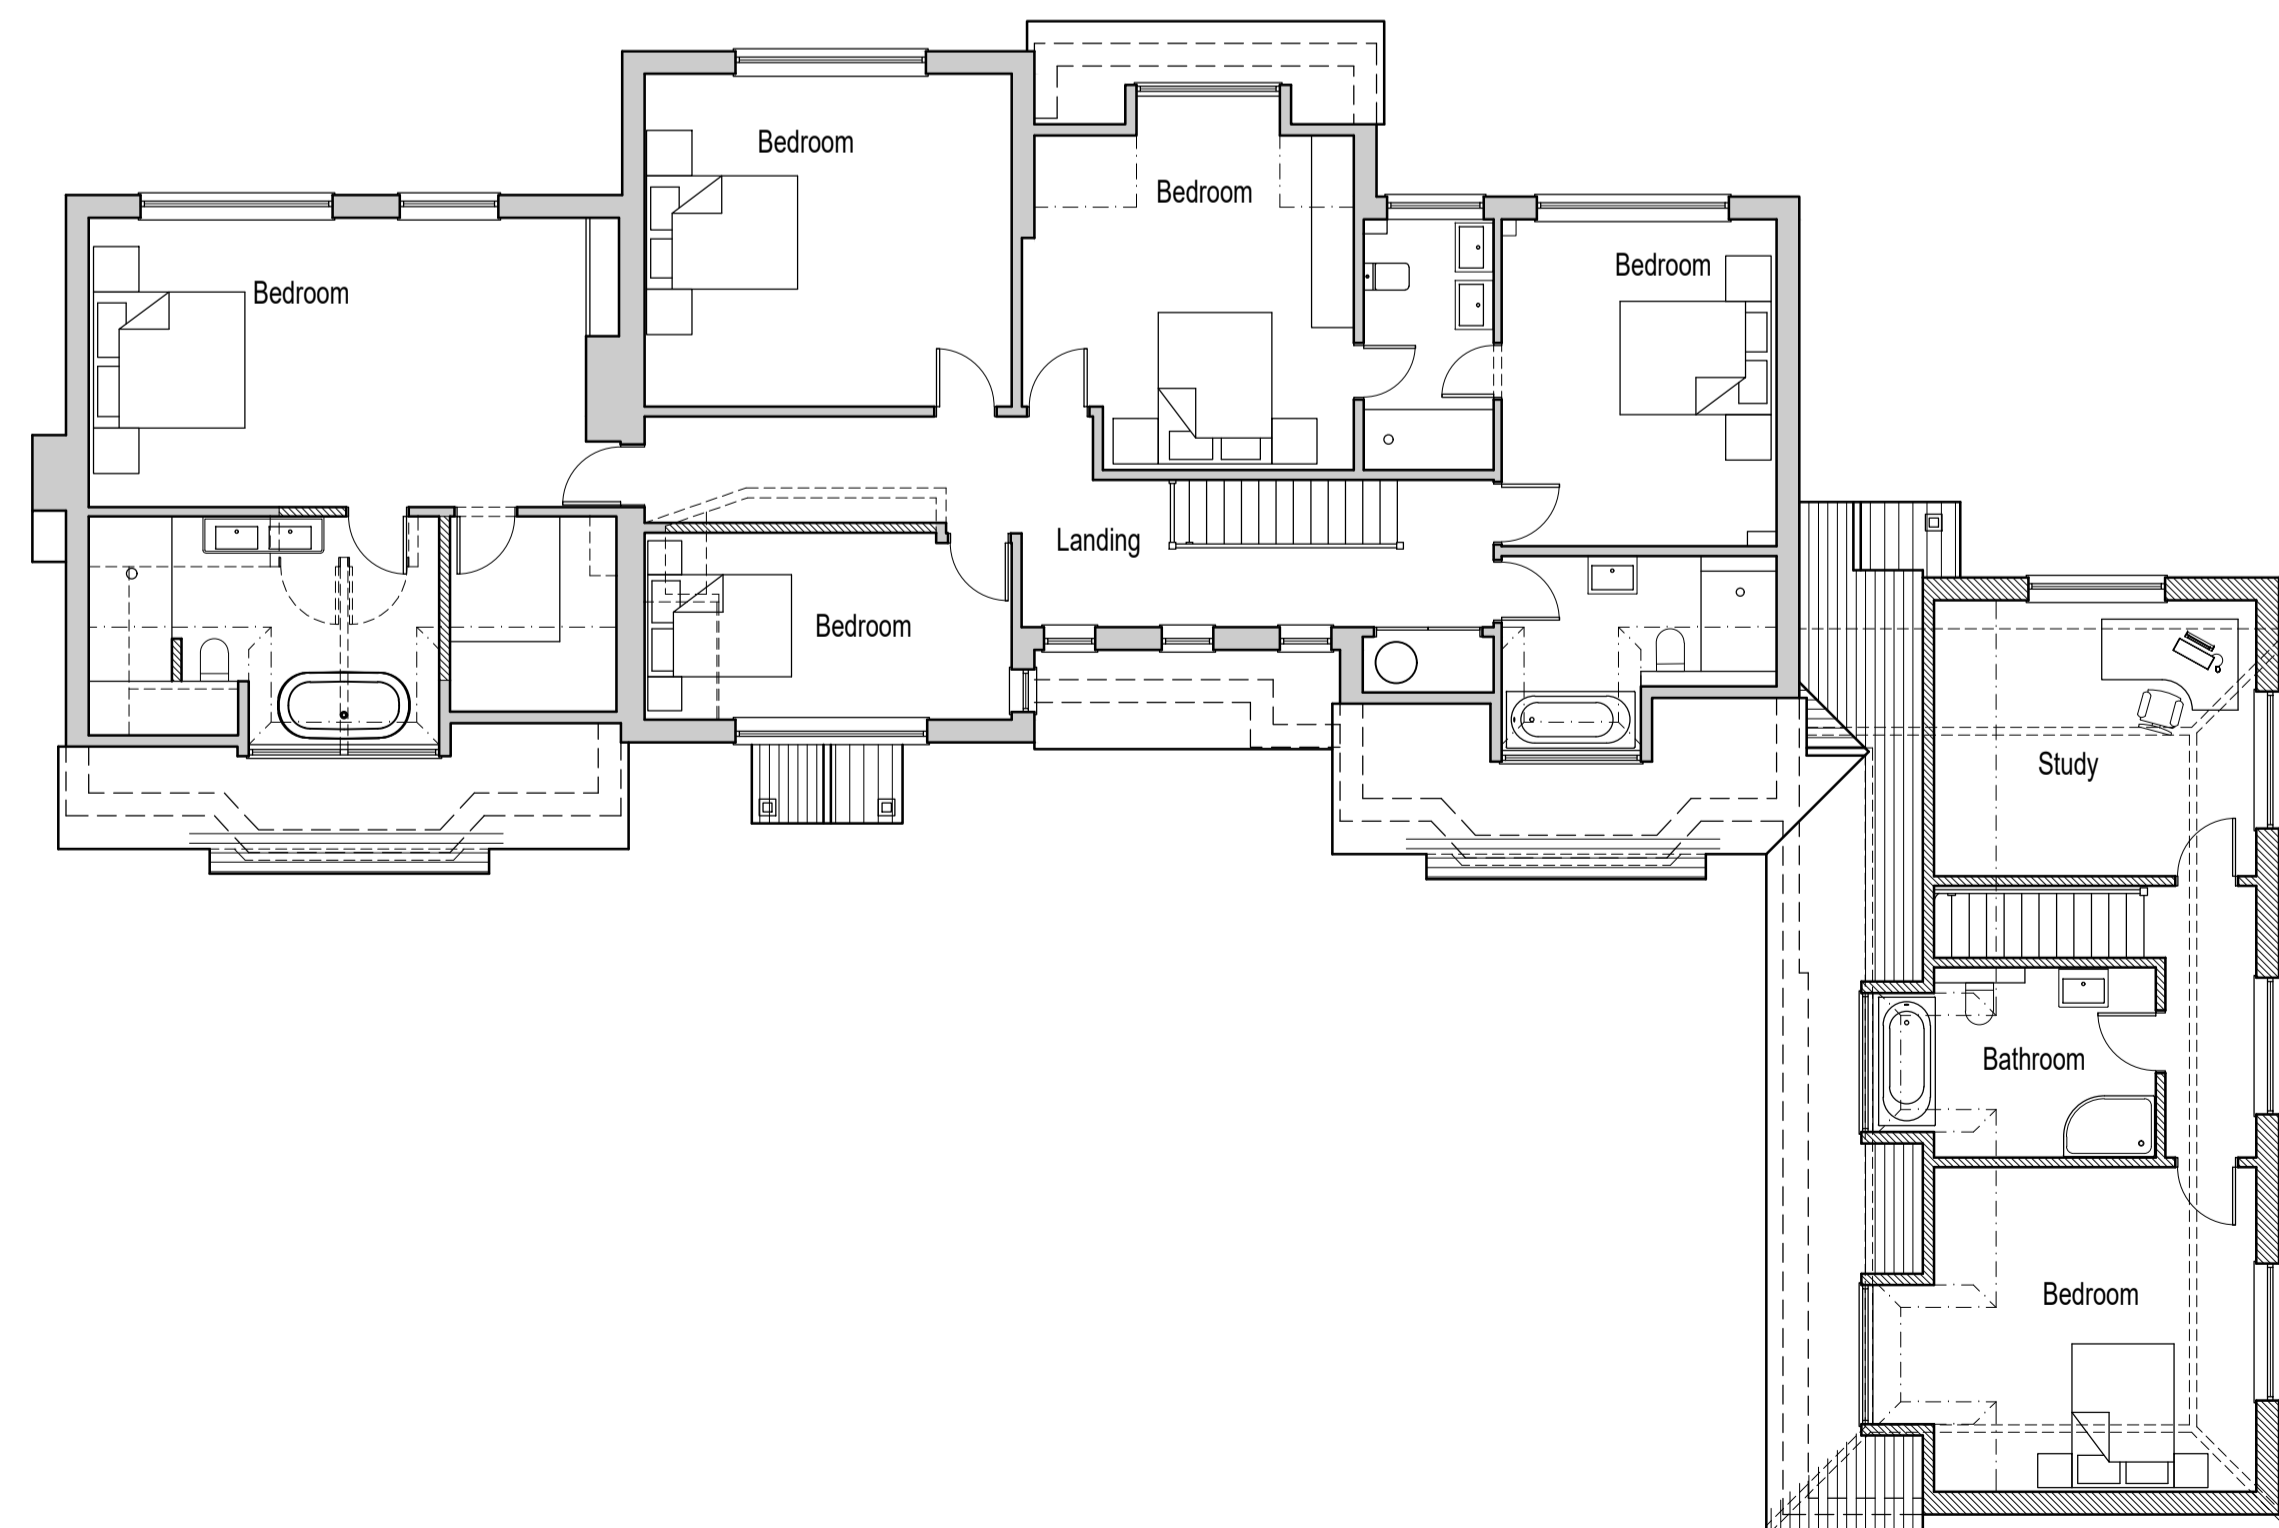

First Floor Plan

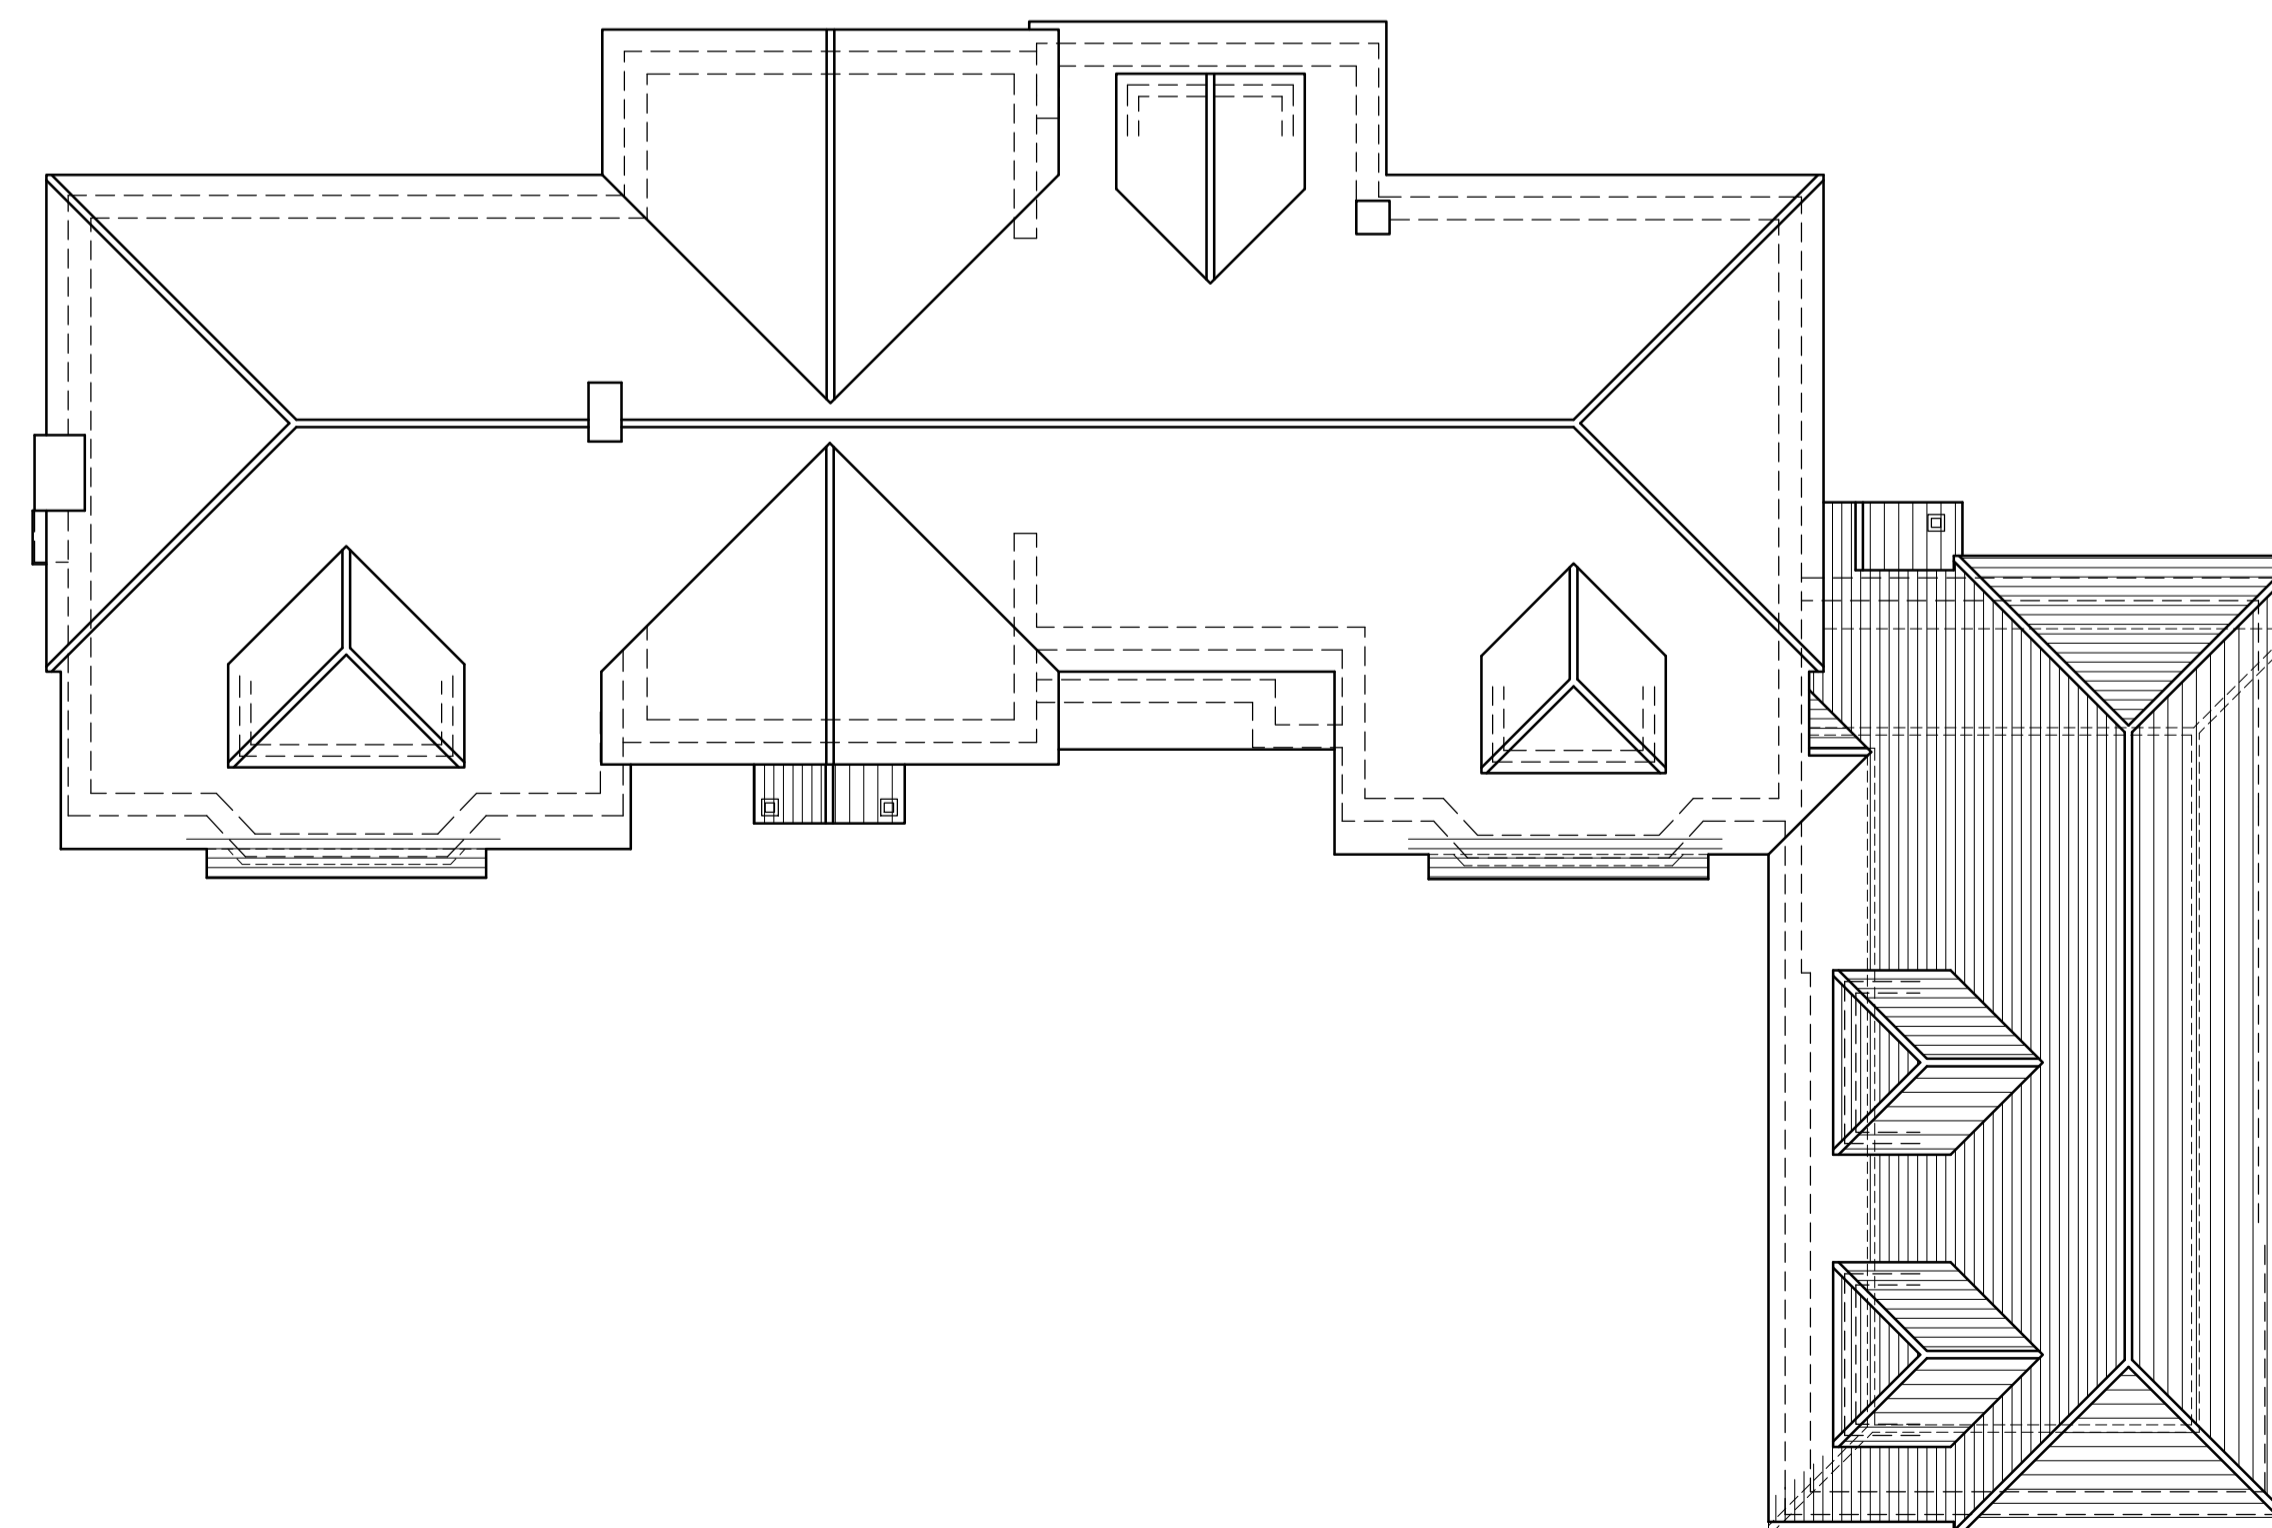

Roof Plan

NOTES:

- New walls
- Existing walls
- Existing removed
- G Gas meter
- E Electric meter
- Consumer unit

REVISION DATE DETAILS

DRAWN: CHECKED:

HAA take no responsibility for any dimensions obtained by measuring or scaling from this drawing and no reliance may be placed on such dimensions. If no dimension is given, it is the responsibility of the recipient to ascertain the dimension specifically from the Architect or by site measurement. The sizing of all structural and service elements must always be checked against the relevant engineer's drawings. No reliance should be placed upon sizing information shown on this drawing. This drawing may not be reproduced in any part or form without the written consent of Heighway Associates Architects.

ALL COPYRIGHT RESERVED ©

HEIGHWAY ASSOCIATES ARCHITECTS

34 West Street  
Marlow  
Buckinghamshire  
SL7 2NB  
t. +44 (0)1628 483 211  
w. heighwayassociates.com  
e. mail@heighwayassociates.com



Client: Mr & Mrs Spread

Project: Tudor Lodge, Burchetts Green  
Lane, Burchetts Green SL6 3QP  
Title: Proposed Plans

Issue: Planning  
Scale: 1:100 @ A1  
Date: January 2021

Dwg No: 1832/03 Rev: