



1 proposed northwest elevation  
scale 1:100 @ A3

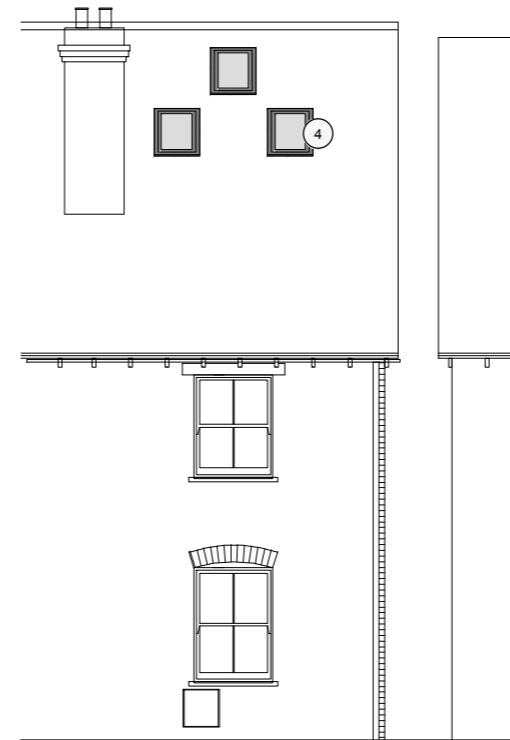

2 proposed northeast elevation  
scale 1:100 @ A3

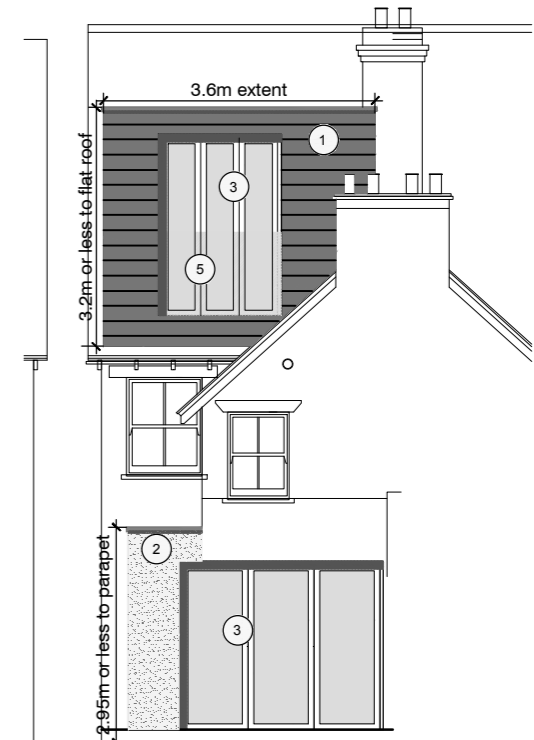

3 proposed southwest elevation  
scale 1:100 @ A3


material key




1 cladding to match existing roof finish




2 white painted render to match existing

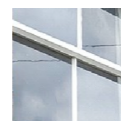


3 windows/doors to match existing

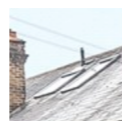

4 roof glazing

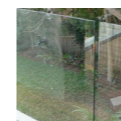

5 glazed balustrade

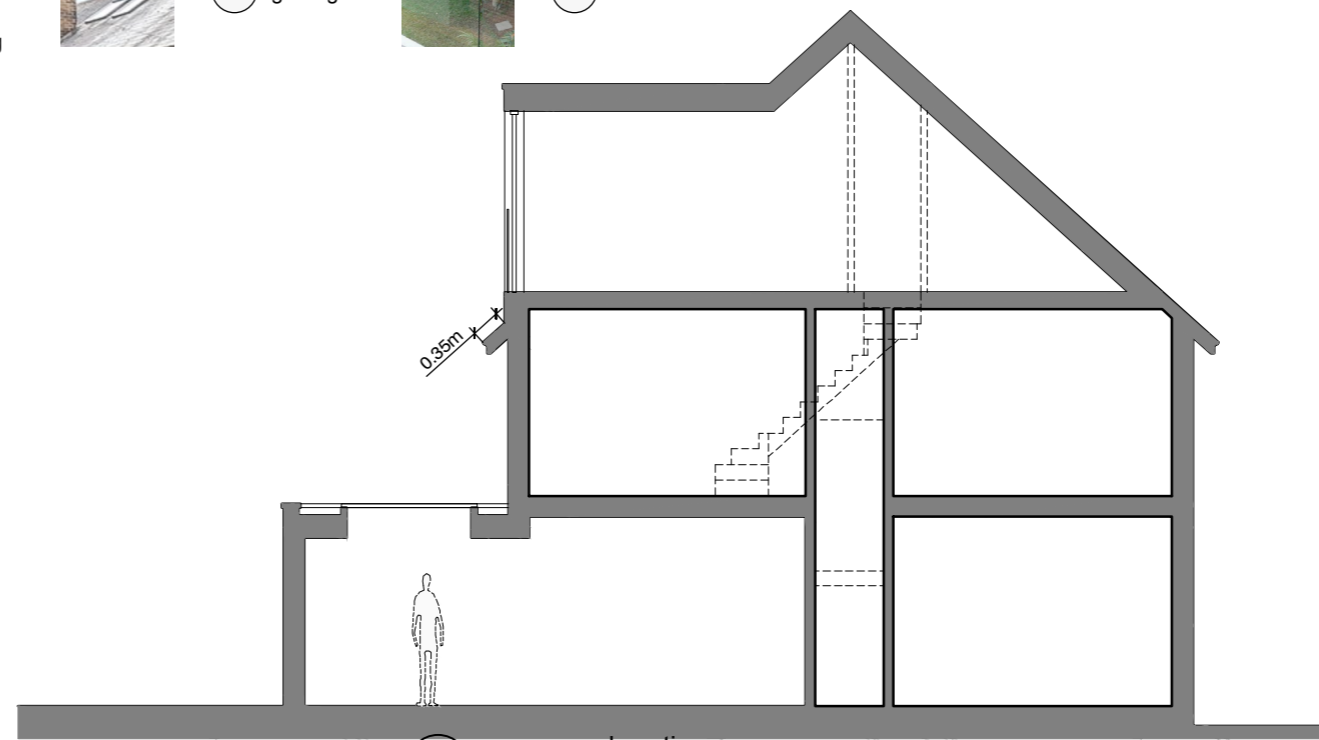


4 proposed section  
scale 1:100 @ A3

planning

this drawing is not for construction  
this drawing is the property of:  
dwell design  
funtley court,  
funtley hill,  
fareham,  
po16 7uy

revisions  
a/01.02.2021/minor update  
b/10.02.2021/dimensions added

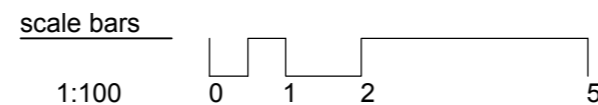

scale  
1:100 @ A3

job name  
64 ludlow road

date  
january 21

job number  
20040

drawing number  
(pl)05



drawing name  
proposed elevations and section

status  
planning

revision  
b