




LACKEY + SALTICKOY			
02202 CORNISHFELD LANE • SALTYKOV ALL RIGHTS RESERVED	© 2020 CORNISHFELD LANE • SALTYKOV ALL RIGHTS RESERVED	KEY NOTES	DO NOT SCALE THIS DRAWING
ALL DIMENSIONS ARE APPROXIMATE ONLY AND SHOULD BE FOR PLANNING PURPOSES ONLY	FOR PLANNING APPLICATION	REV DATE	REV DATE
SPACES 300 EASTON ROAD NW1 3AD	06/11/20	06/11/20	06/11/20
PHONES 0171-118	FOR PLANNING APPLICATION	DESCRIPTION	DESCRIPTION
www.lucky-saltykoy.com info@lucky-saltykoy.com	06/11/20	PROJECT	PROJECT
+44 (0)20 7255 1625	06/11/20	DRWG NO	DRWG NO
LACKEY + SALTICKOY ARCHITECTS LTD	06/11/20	EXISTING NORTH EAST ELEVATION	EXISTING NORTH EAST ELEVATION
1470-A-GA-EL-00	06/11/20	SCALE	SCALE
A3	06/11/20	SIZE	SIZE
1:100	06/11/20	DATE	DATE
www.lucky-saltykoy.com info@lucky-saltykoy.com	06/11/20	CONTRIVED IN THIS DOCUMENT SHALL NOT BE ENTITLED TO REPRODUCE THE DESIGN	CONTRIVED IN THIS DOCUMENT SHALL NOT BE ENTITLED TO REPRODUCE THE DESIGN
+44 (0)20 7255 1625	06/11/20	WORKS WHICH IT WAS ORIGINALLY PREPARED AND PROVIDED WHILE THE CLIENT SHALL	WORKS WHICH IT WAS ORIGINALLY PREPARED AND PROVIDED WHILE THE CLIENT SHALL
LACKEY + SALTICKOY ARCHITECTS LTD SHALL NOT BE LIABLE OR RESPONSIBLE	06/11/20	BE ENTITLED TO USE THIS DOCUMENT FOR ANY PURPOSE OTHER THAN THAT FOR	BE ENTITLED TO USE THIS DOCUMENT FOR ANY PURPOSE OTHER THAN THAT FOR
SPACES 300 EASTON ROAD NW1 3AD	06/11/20	WHICH IT WAS ORIGINALLY PROVIDED FOR OR FOR ANY SUCH EXPANSION	WHICH IT WAS ORIGINALLY PROVIDED FOR OR FOR ANY SUCH EXPANSION

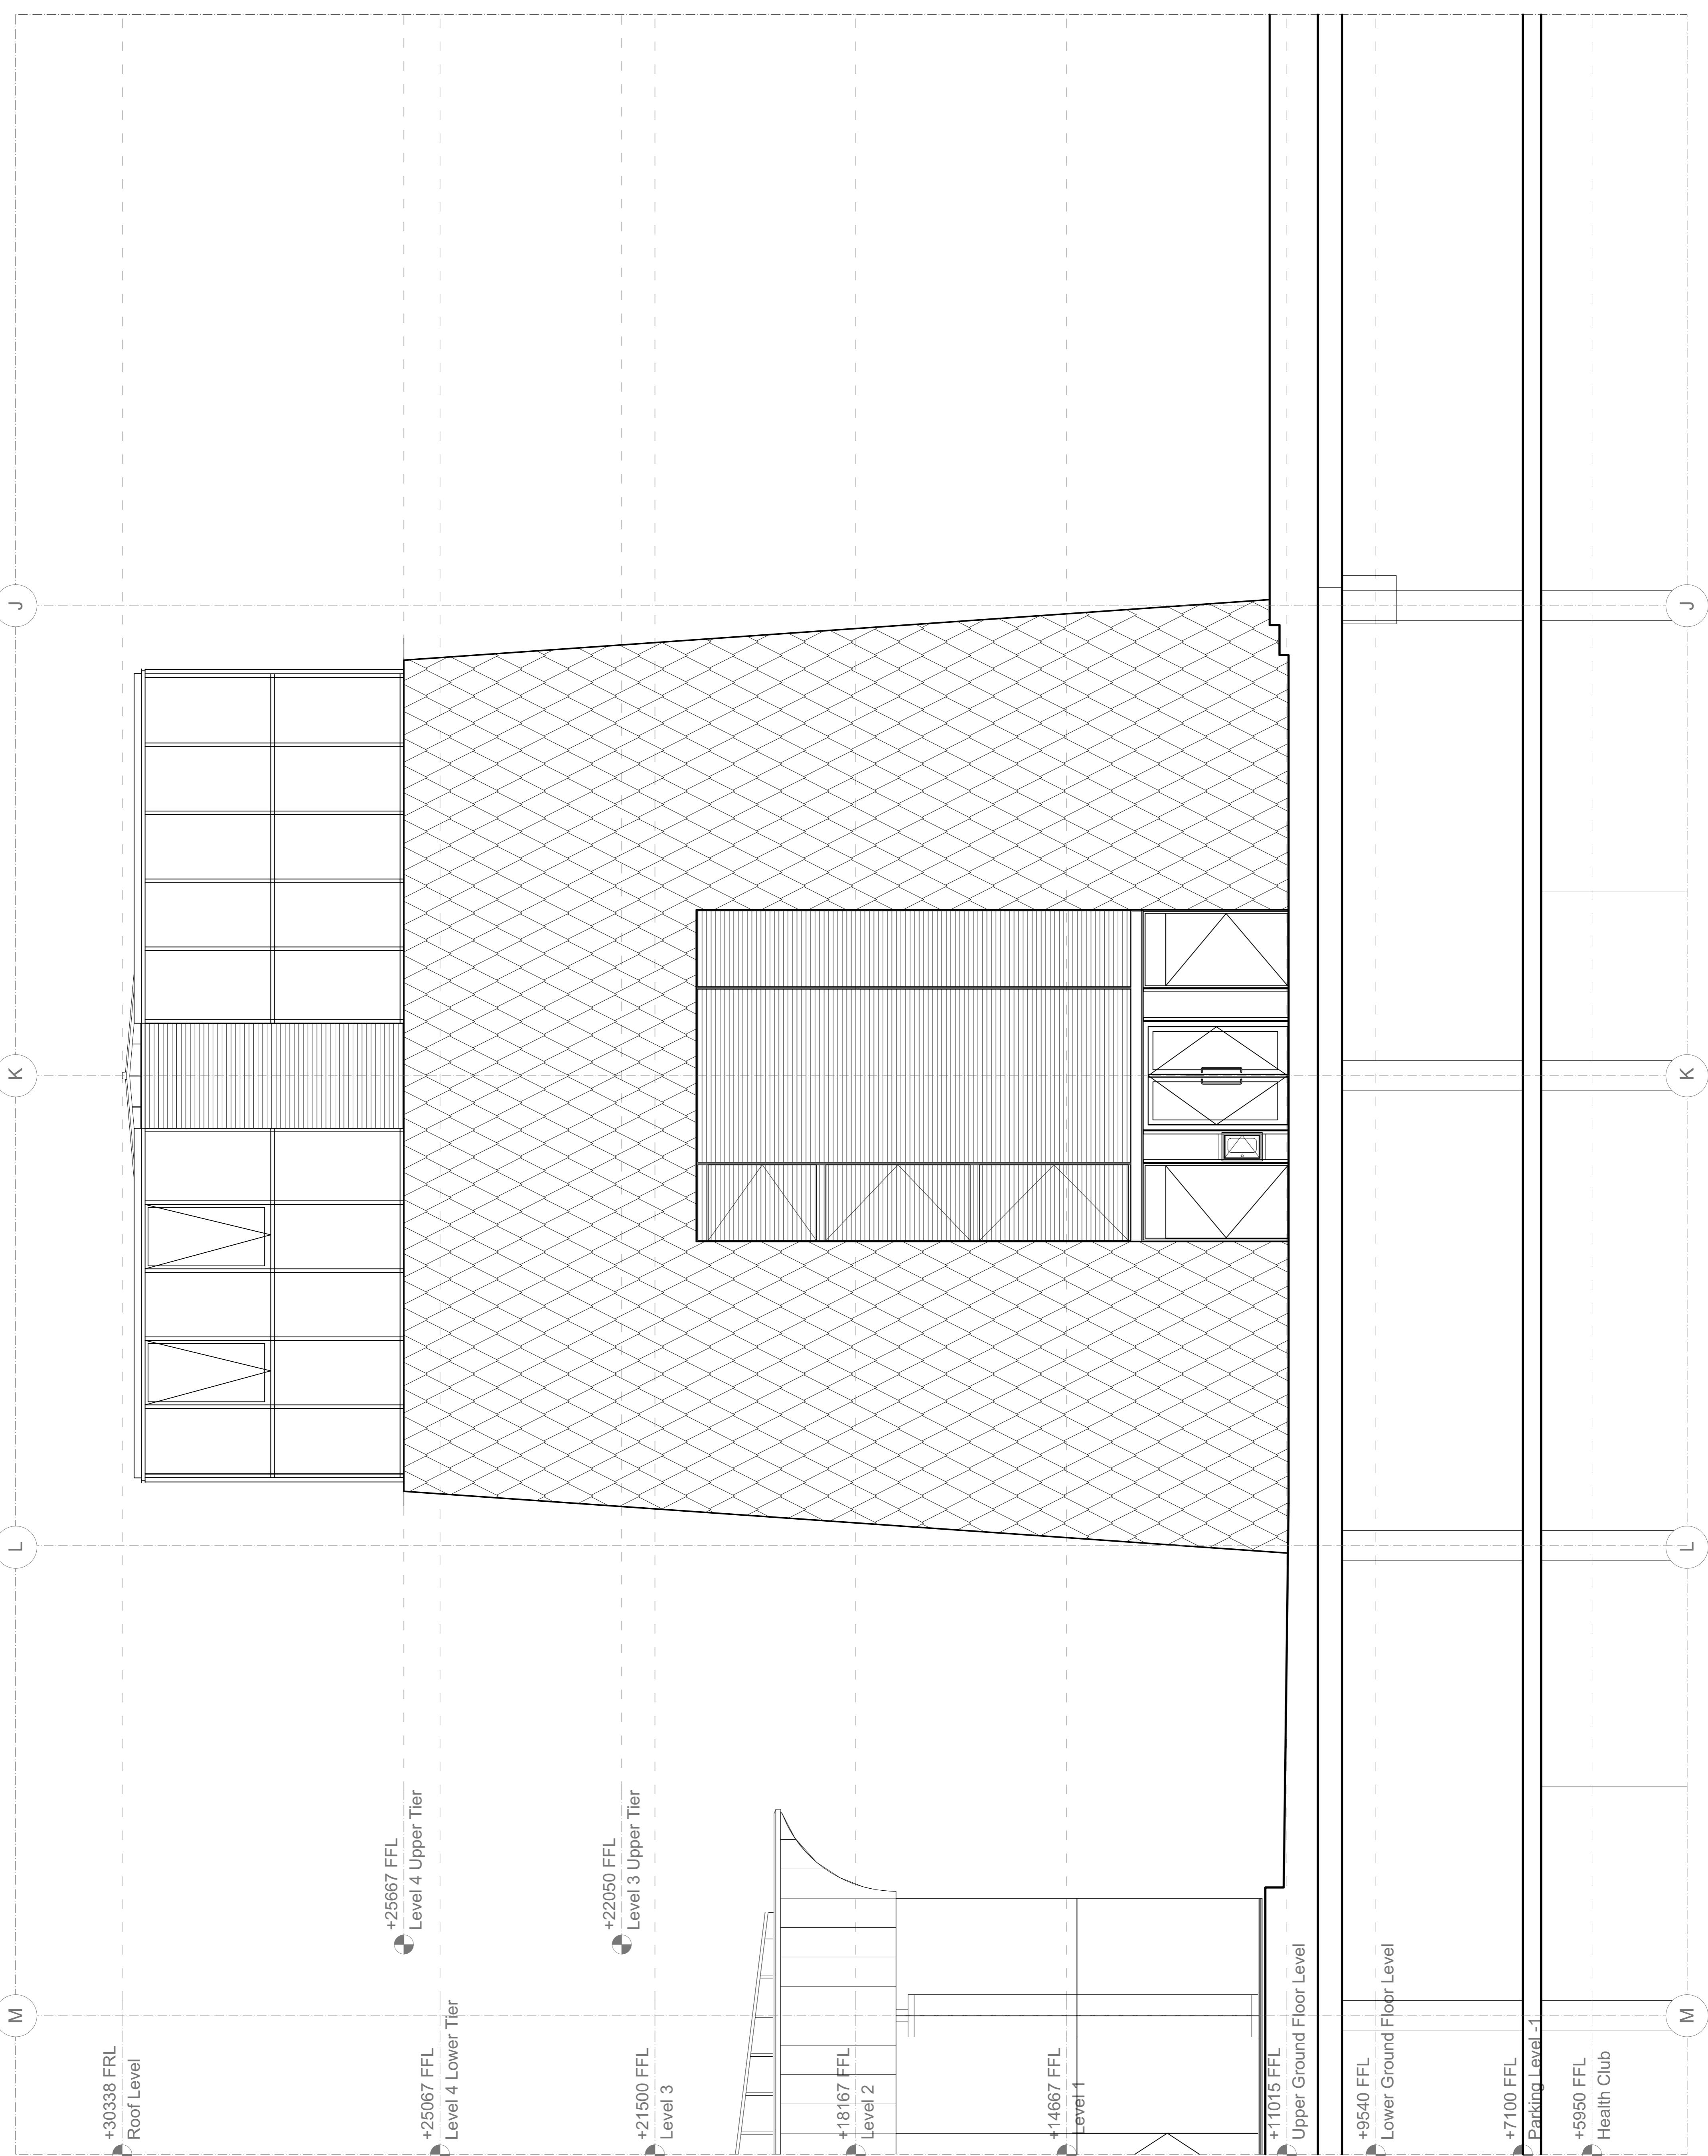

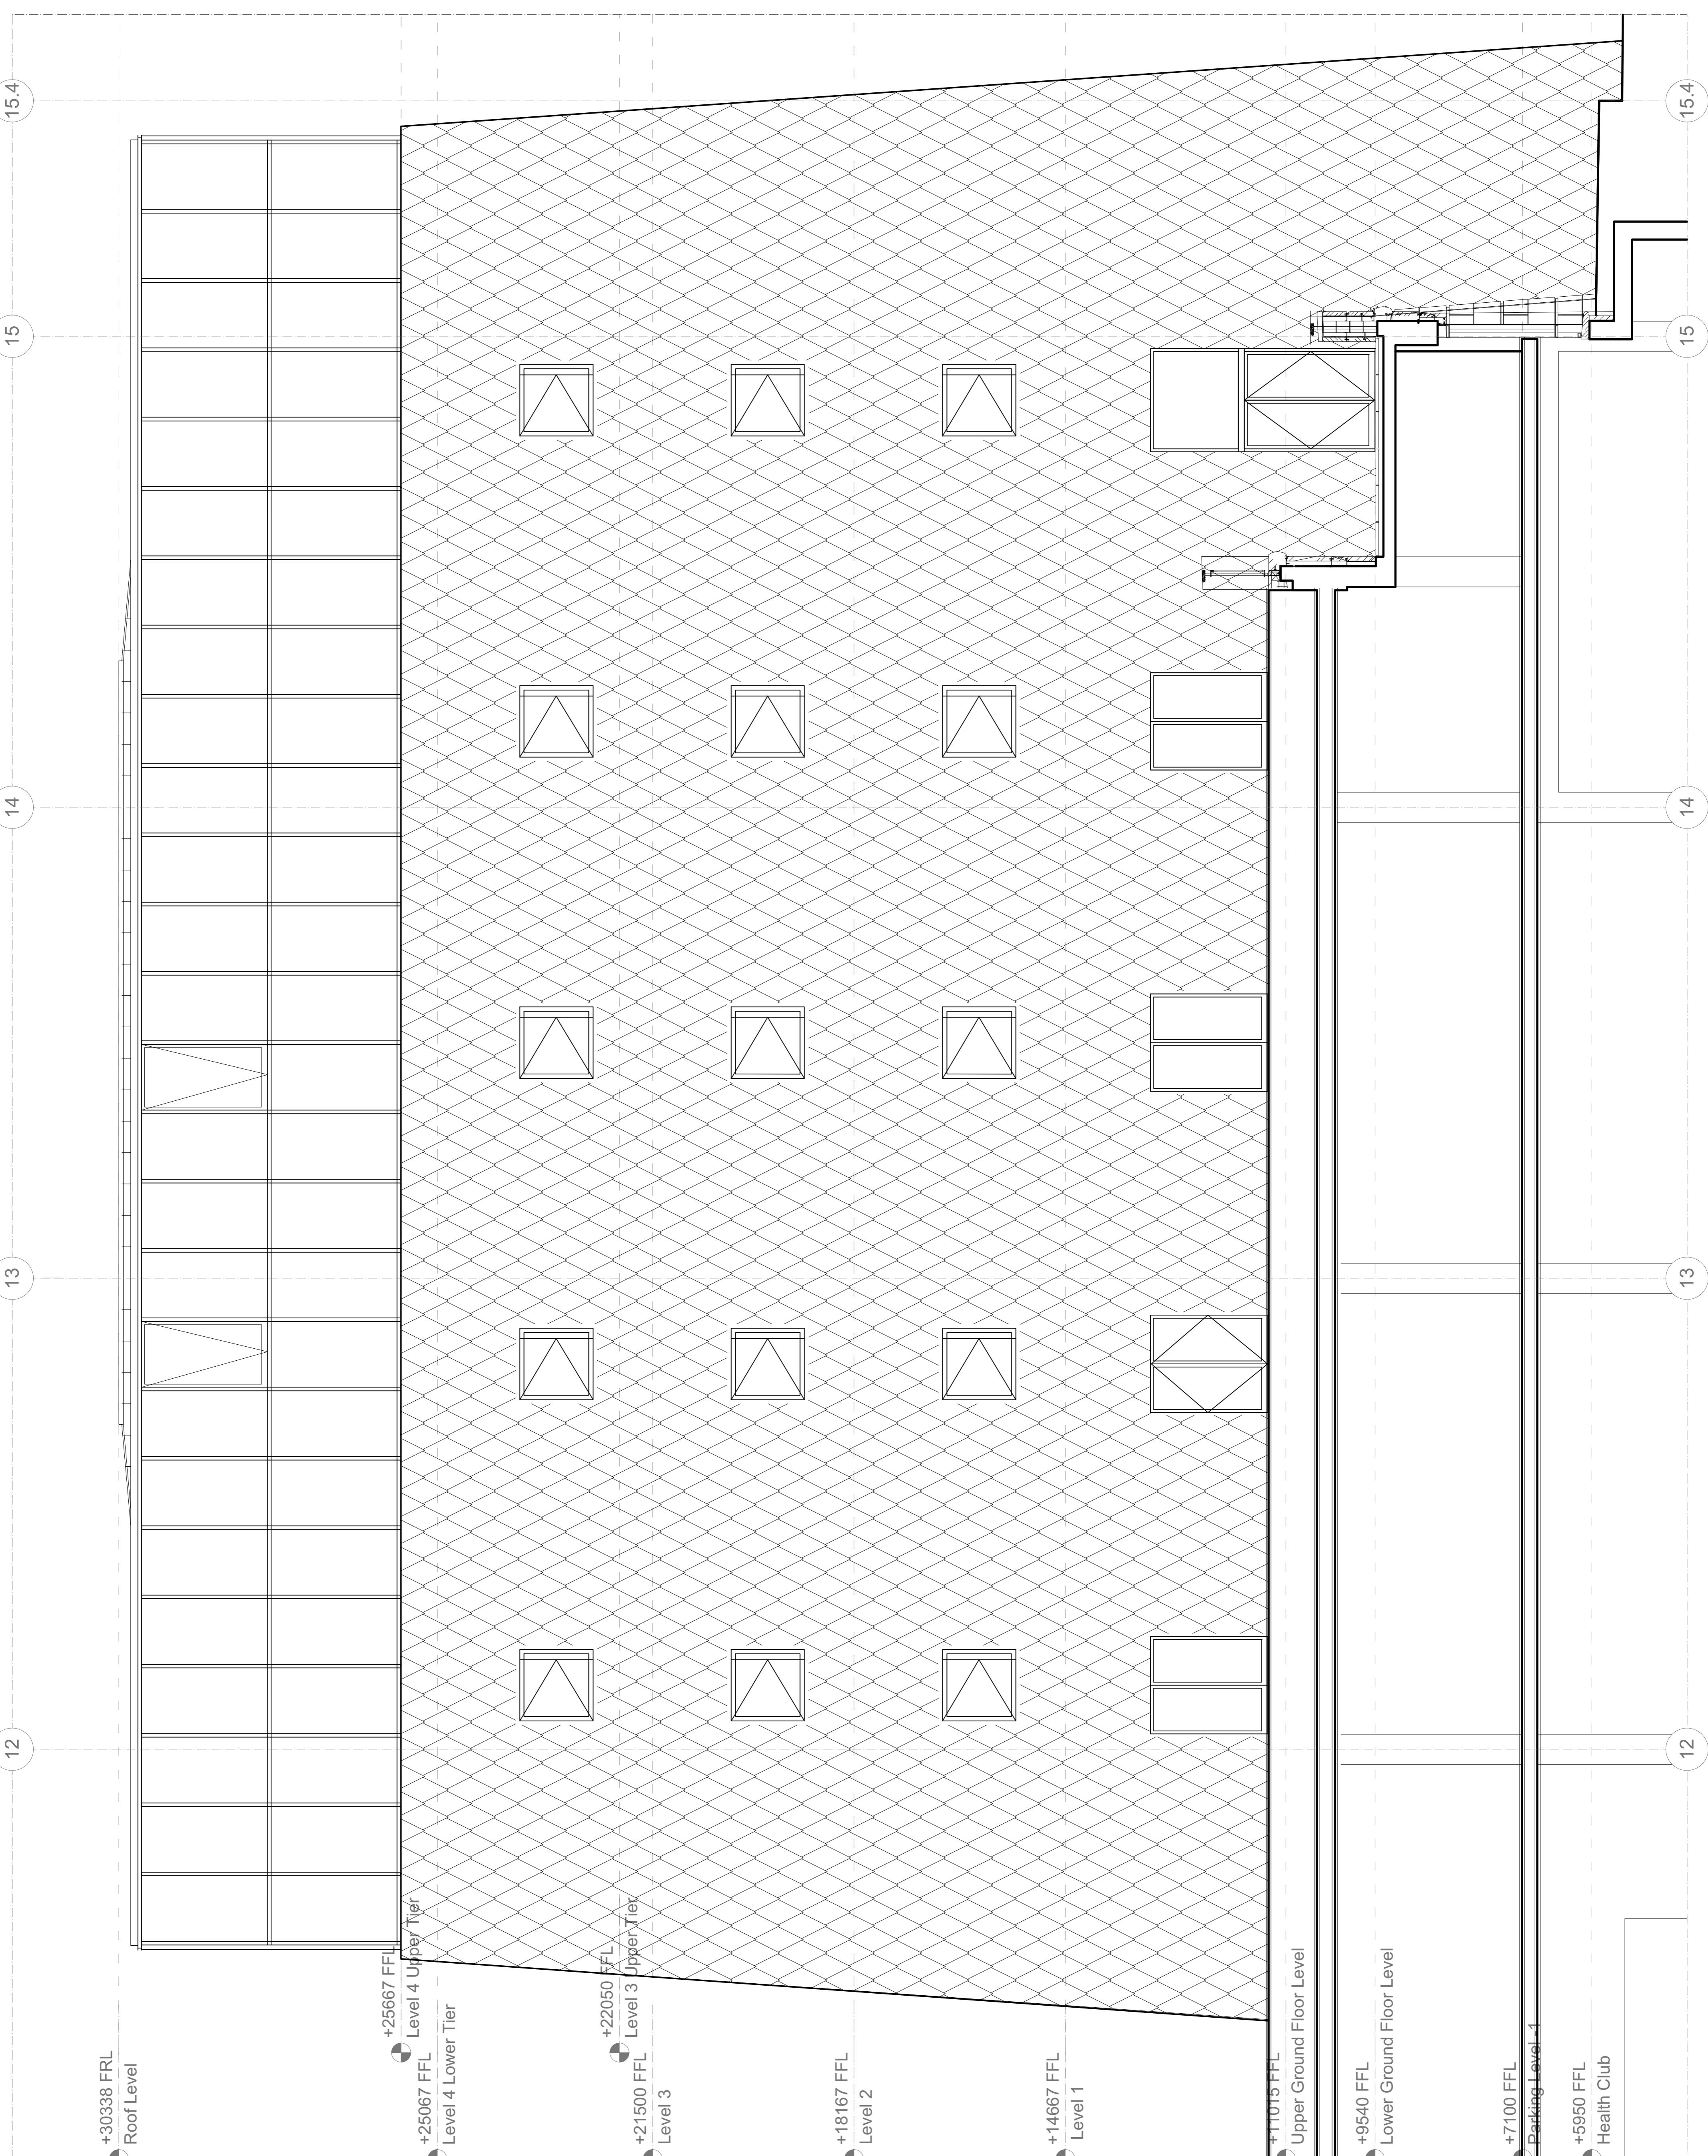



LACKEY + SALTVOY ARCHITECTS LTD		www.luckyandsaltvoym.com	
+44 (0)20 7255 1625		info@luckyandsaltvoym.com	
001 EUSTON ROAD		www.luckyandsaltvoym.com	
N1 1AD		LACKEY + SALTVOY ARCHITECTS LTD SHALL NOT BE LIABLE OR RESPONSIBLE	
OFFICES 117-118		FOR ANY LOSS OF PROFITS OR DAMAGE WHICH OCCURS AS A RESULT OF THE USE OF THIS DOCUMENT FOR ANY SUCH EXPANSION	
SPACES		WHICH IT WAS ORIGINALLY PREPARED AND PROVIDED WHILE THE CLIENT SHALL	
NOT BE LIABLE TO THE CLIENT FOR ANY EXPENSES OTHER THAN THOSE FOR		WORKS WHICH IT WAS ORIGINALLY PREPARED AND PROVIDED WHILE THE CLIENT SHALL	
BE ENTITLED TO USE OF THIS DOCUMENT FOR ANY EXPANSION OF THE EXISTING		DOCUMENT IN THIS DOCUMENT FOR ANY SUCH EXPANSION	
PROJECTS.		LACKEY + SALTVOY ARCHITECTS LTD SHALL NOT BE LIABLE OR RESPONSIBLE	
KEY NOTES		FOR PLANNING APPROVALS ONLY AND SHOULD BE	
ALL DIMENSIONS LEVELS AND AREAS ARE APPROXIMATE ONLY AND SHOULD BE		DO NOT SCALE THIS DRAWING	
REV DATE DESCRIPTION FOR PLANNING APPROVAL		06/11/20	
PROJECT		1470-A-GA-EL-02	
DRAWING NO		EXISTING NORTH WEST ELEVATION	
REVISION		34 WESTFERRY CIRCUS	
SCALE		1:100	
SIZE		A3	
DATE		06/11/20	



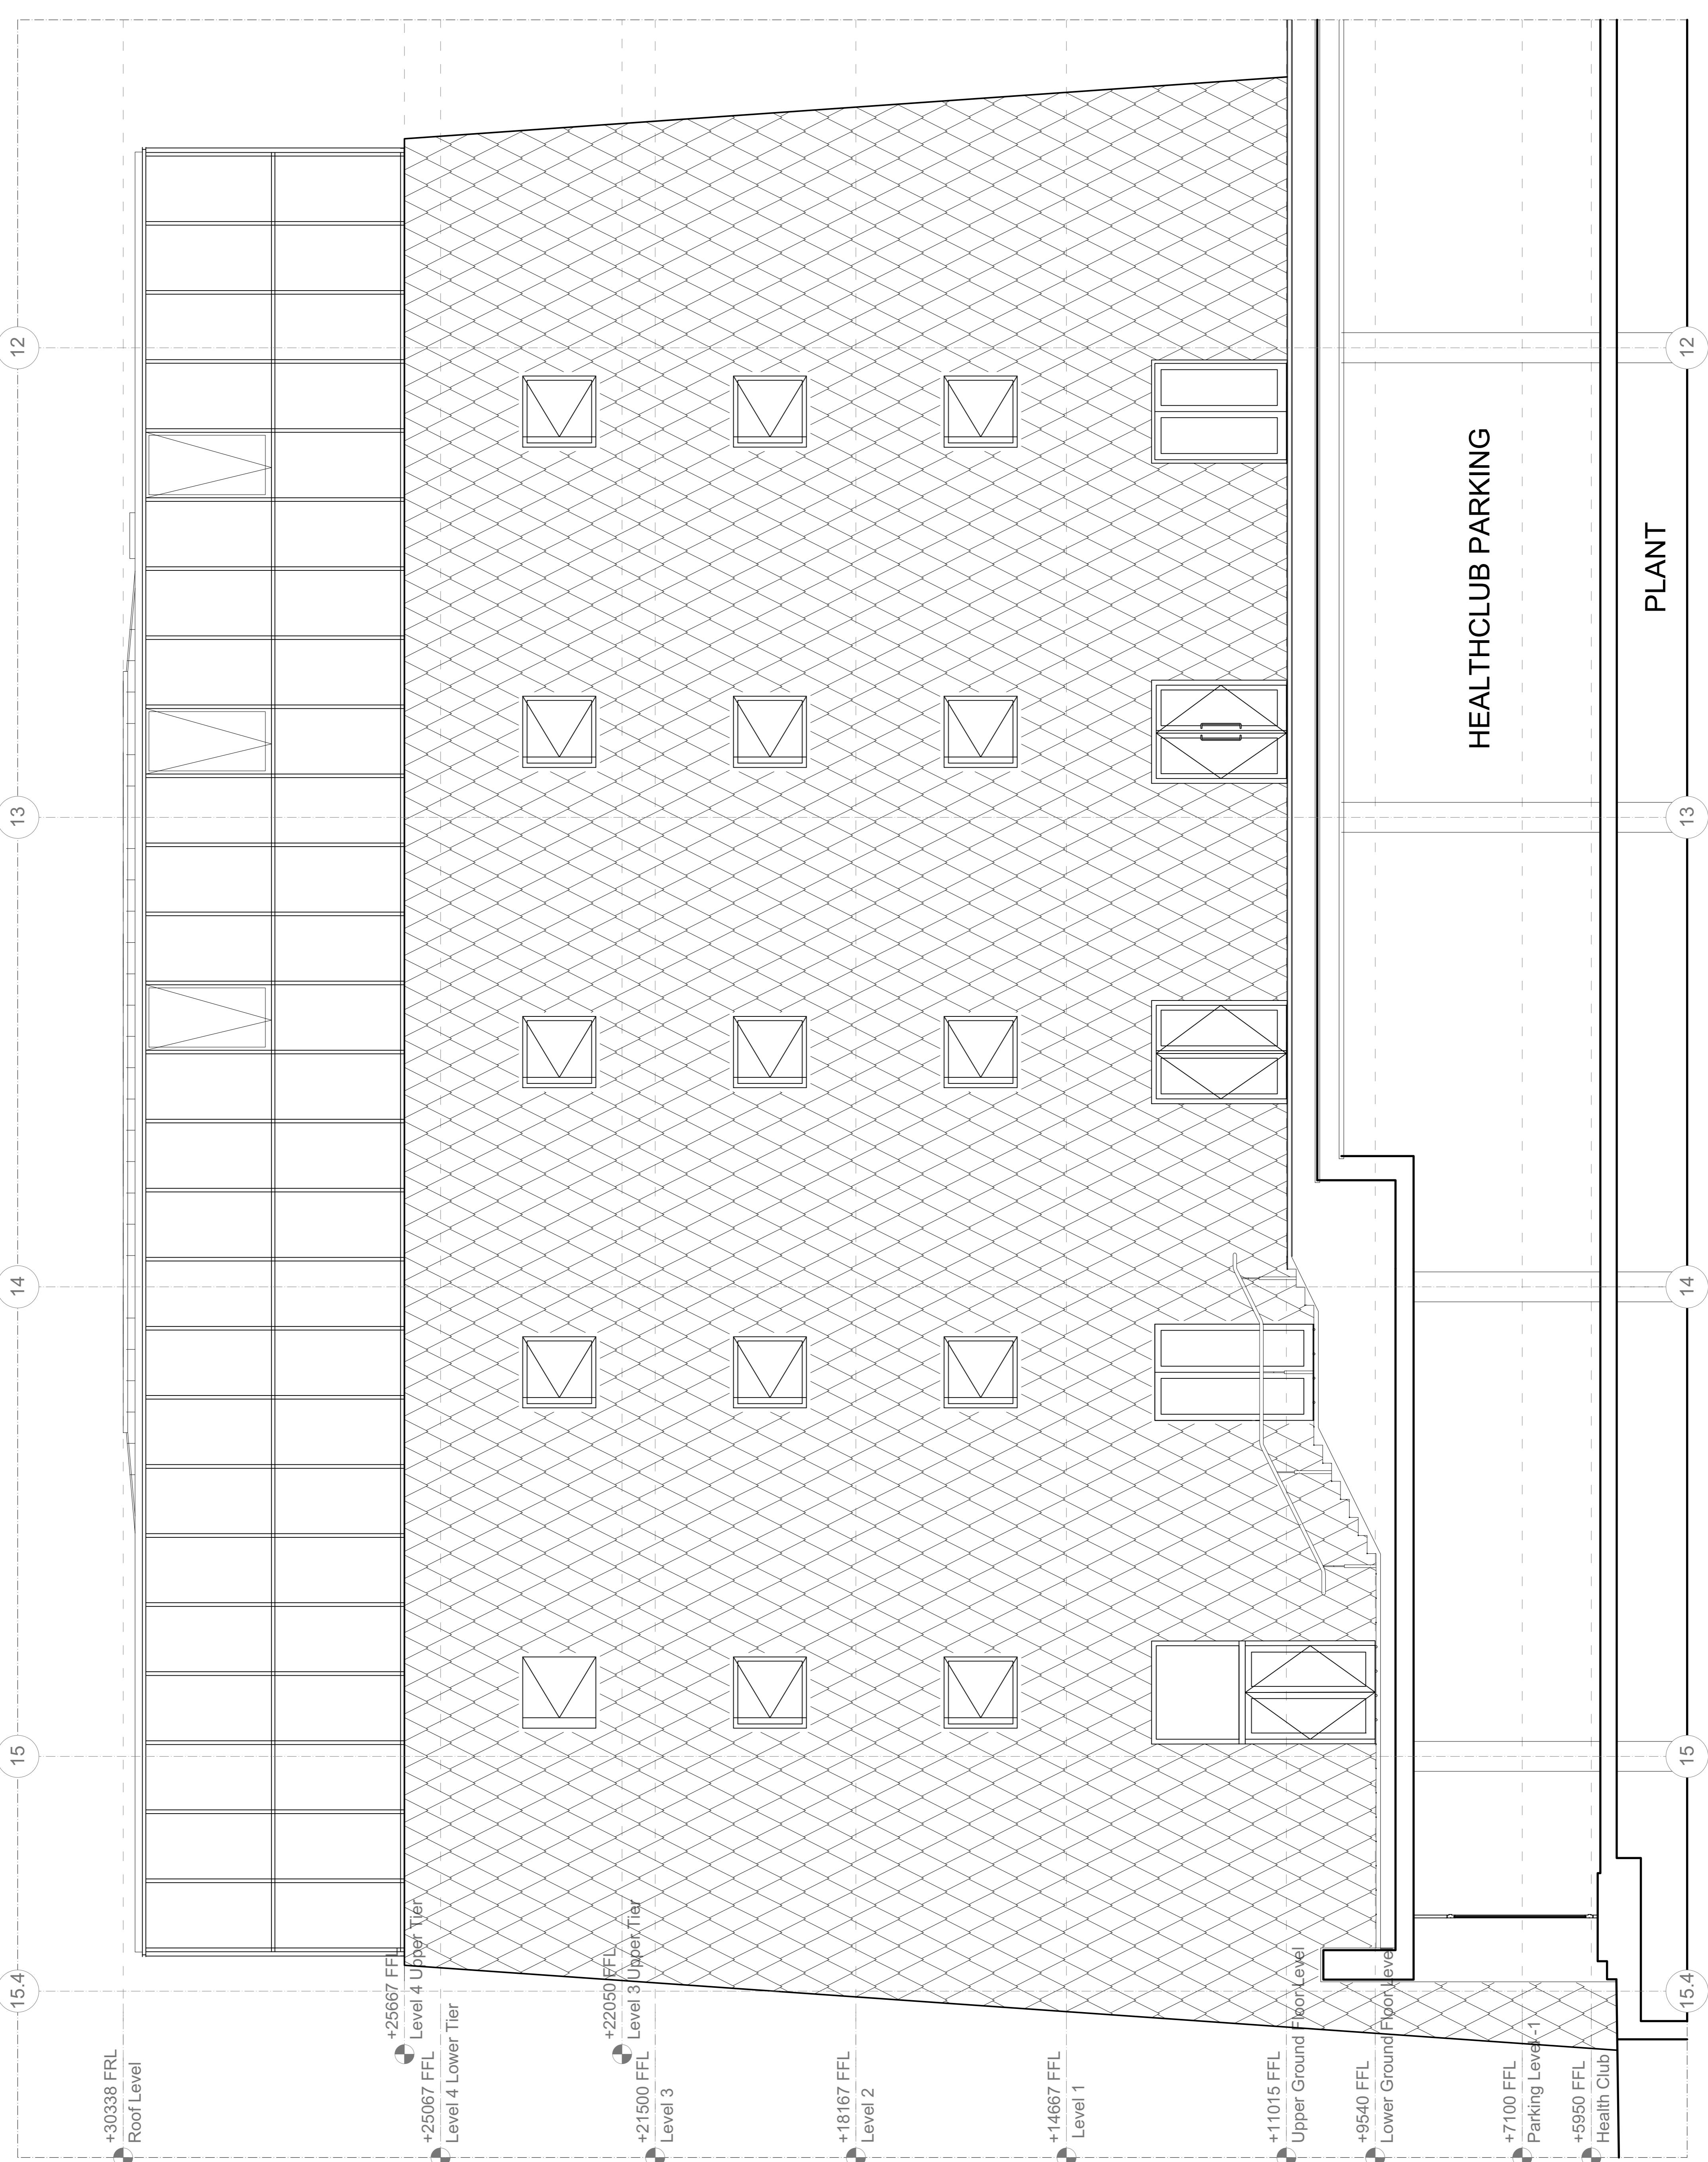


LACEY + SALTVOY ARCHITECTS LTD		1470-A-GA-PL-00		EXISTING LEVEL - 2 PLAN		REV 06/11/20		DATE 06/11/20		SCALE 1:400		SIZE A3		NOTES	
LACEY + SALTVOY ARCHITECTS LTD		1470-A-GA-PL-00		EXISTING LEVEL - 2 PLAN		REV 06/11/20		DATE 06/11/20		SCALE 1:400		SIZE A3		NOTES	
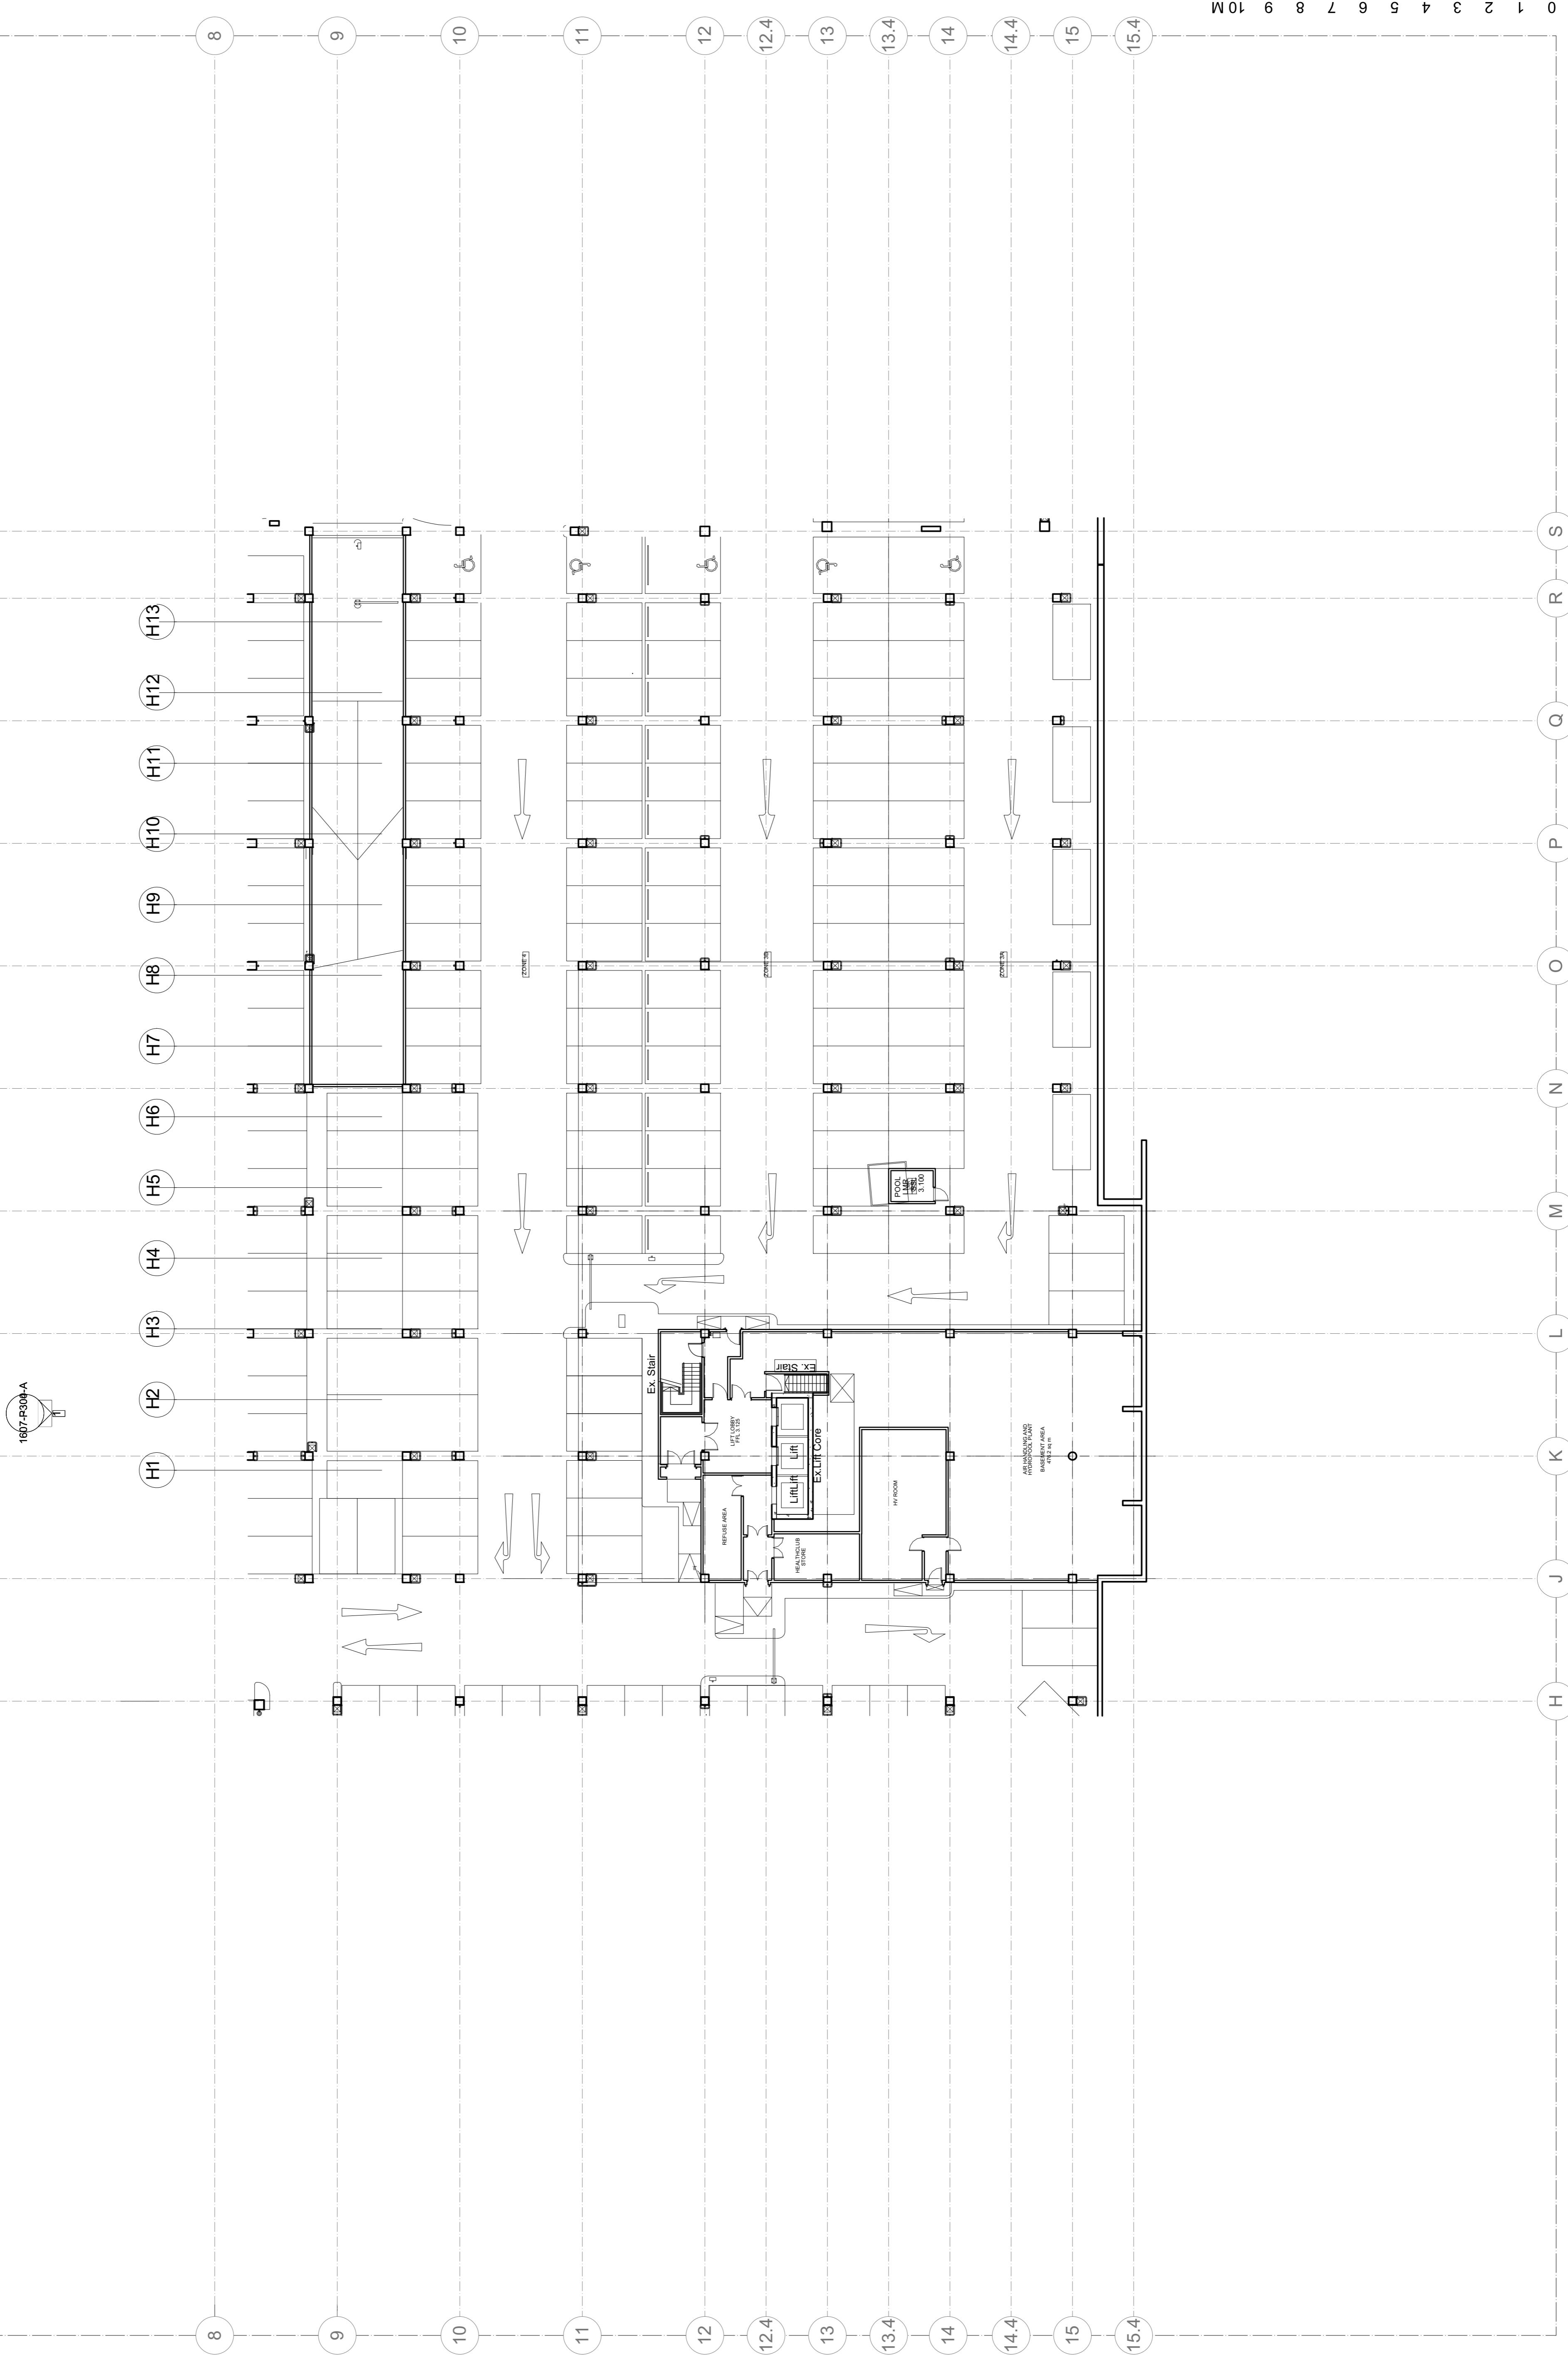

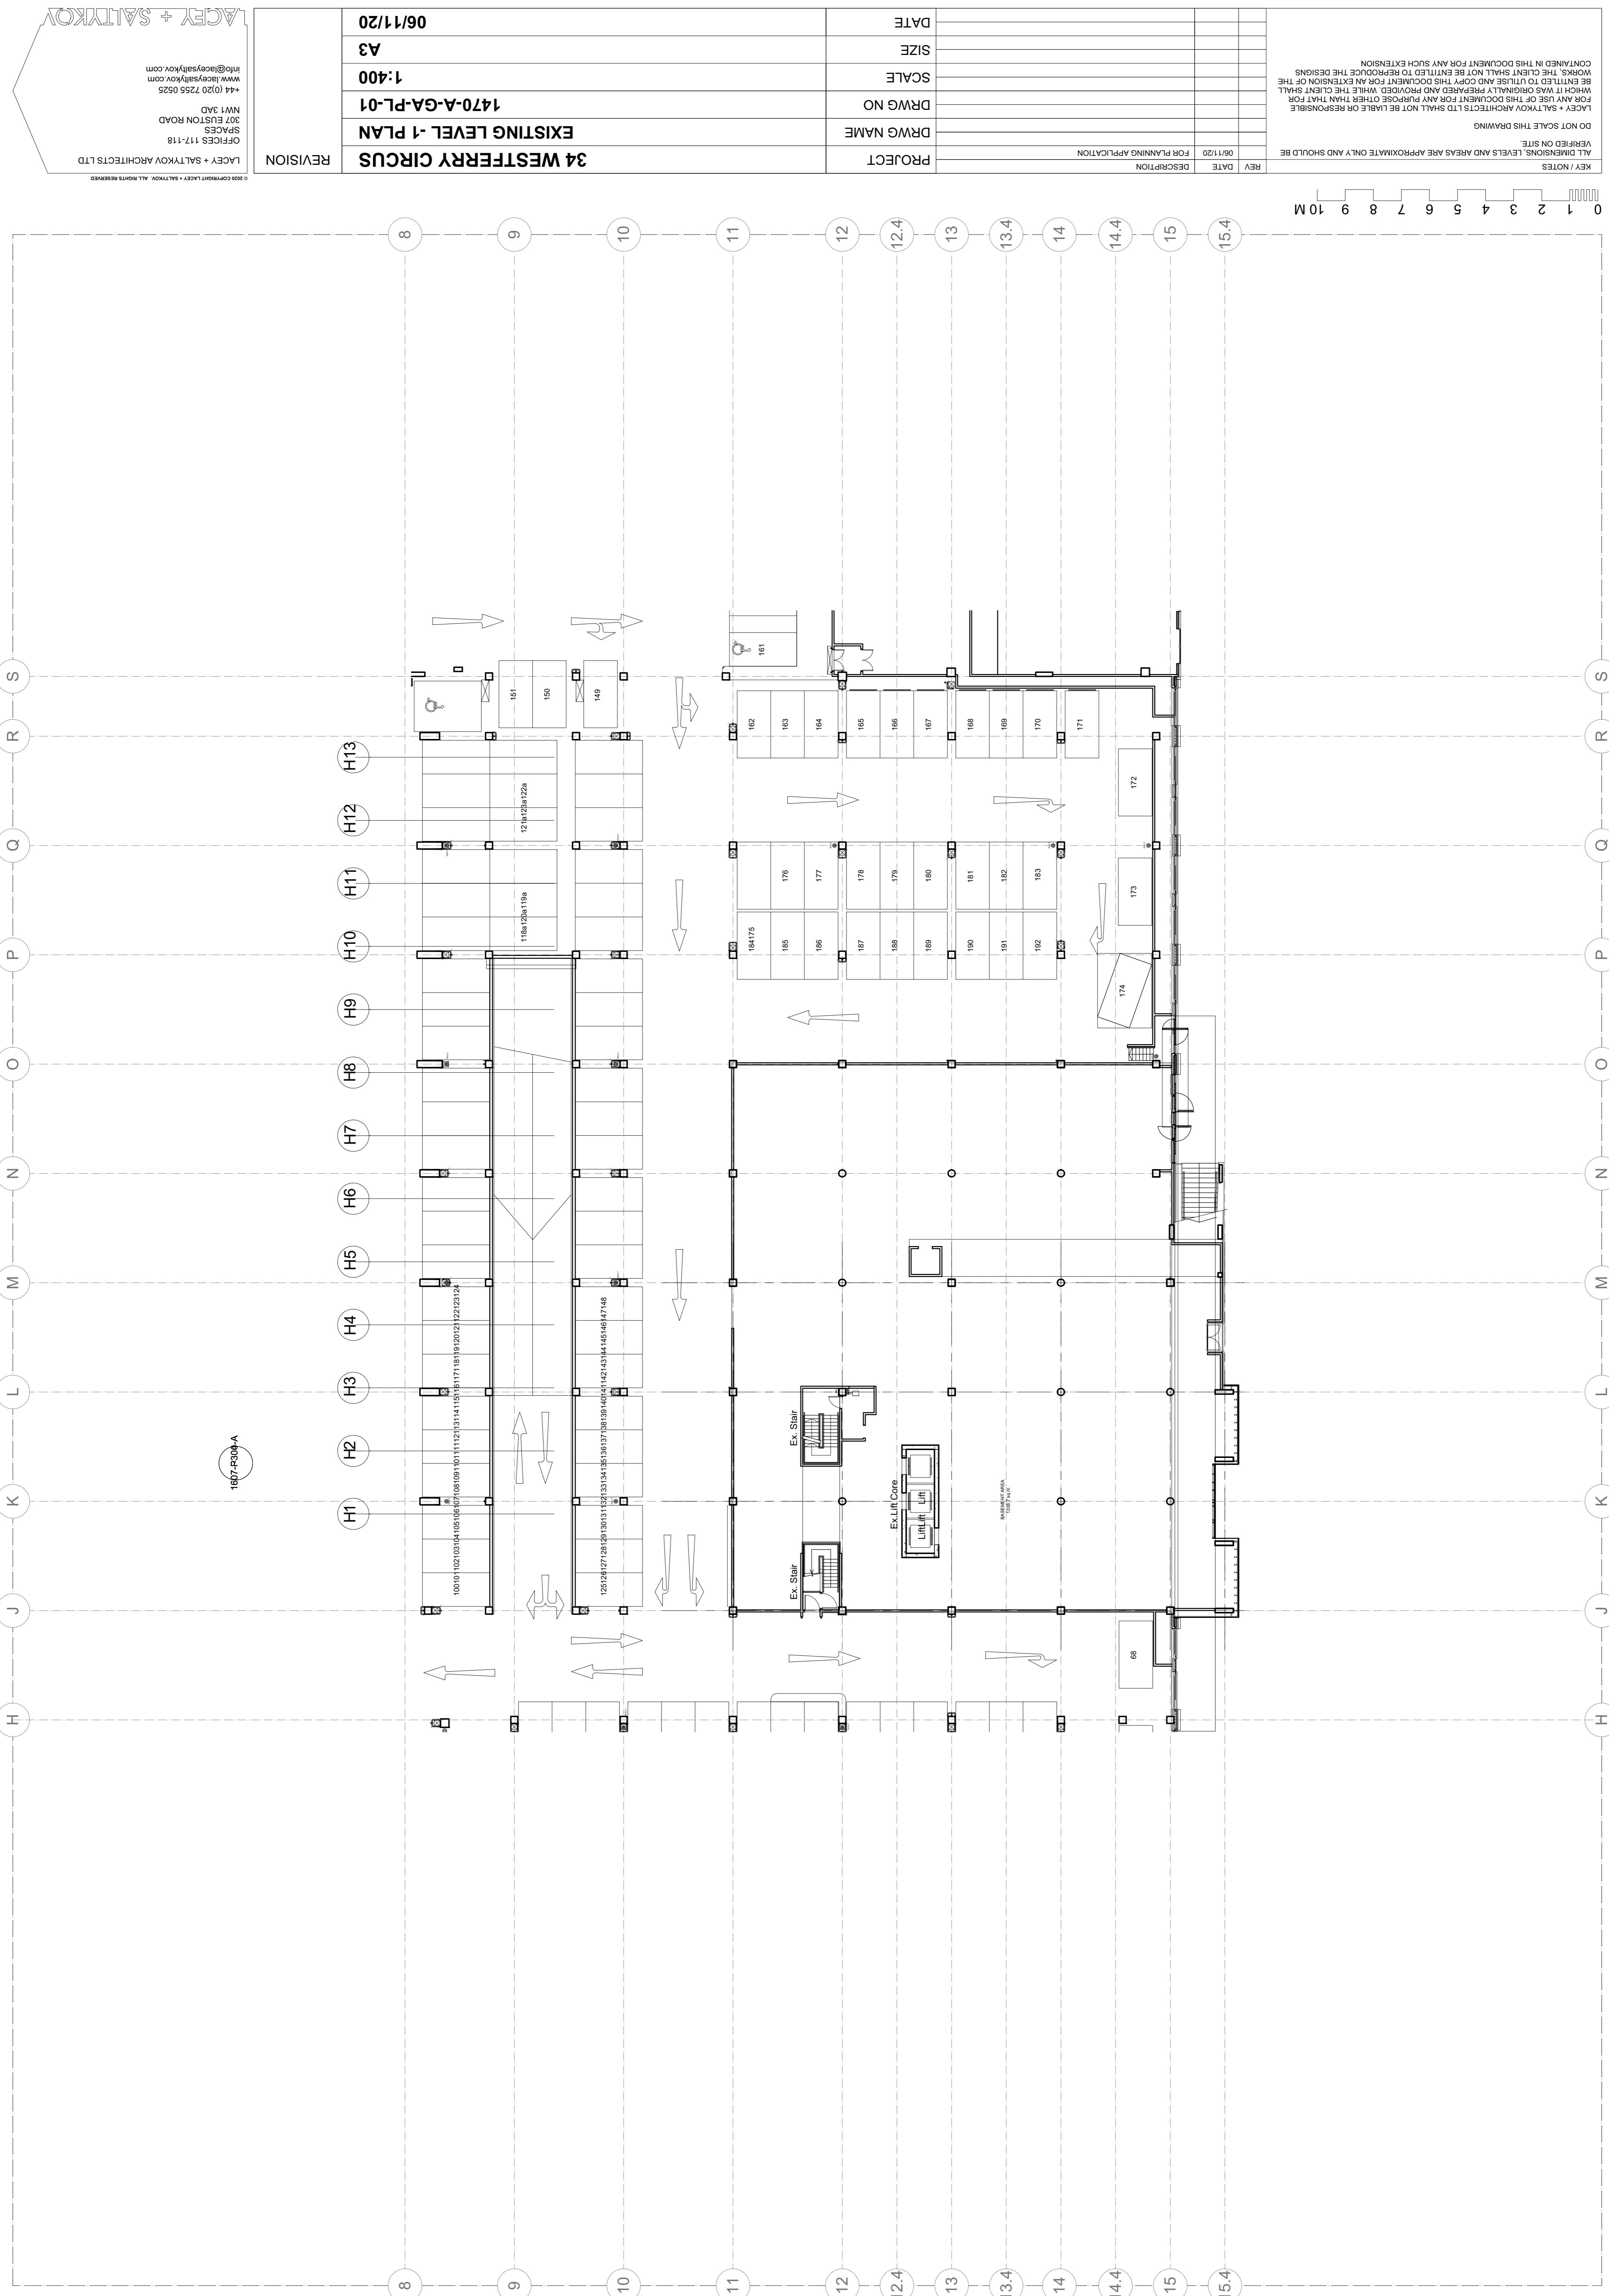

KEY / NOTES		PROJECT		REV		DESCRIPTION		DATE		REV		NOTES	
ALL DIMENSIONS, LEVELS AND AREAS ARE APPROXIMATE ONLY AND SHOULD BE VERIFIED ON SITE.		34 WESTFERRY CIRCUS		34 WESTFERRY CIRCUS		EXISTING UPPER GROUND FLOOR PLAN		DO NOT SCALE THIS DRAWING		DRAWN NO		1470-A-GA-PL-02	
LACEY + SALTYKOV ARCHITECTS LTD		OFFICES 117-118		OFFICES 117-118		SPACES		307 EUSTON ROAD		NW1 3AD		+44 (0)20 7255 0525	
LACEY + SALTYKOV ARCHITECTS LTD SHALL NOT BE LIABLE OR RESPONSIBLE WHICH IT WAS ORIGINALLY PREPARED AND PROVIDED, WHILE THE CLIENT SHALL BE ENTITLED TO UTILISE AND COPY THIS DOCUMENT FOR ANY PURPOSE OTHER THAN THAT FOR WHICH IT WAS DESIGNED IN THIS DOCUMENT FOR ANY SUCH EXTENSION CONTAINED IN THIS DOCUMENT FOR ANY SUCH EXTENSION		1:100		1:100		www.laceyandsaltykov.com		info@laceyandsaltykov.com		A3		06/11/20	
		SCALE		SCALE		WORKS, THE CLIENT SHALL NOT BE ENTITLED TO REPRODUCE THE DESIGNS BE ENTITLED TO UTILISE AND COPY THIS DOCUMENT FOR ANY SUCH EXTENSION CONTAINED IN THIS DOCUMENT FOR ANY SUCH EXTENSION							
		SIZE		SIZE									
		DATE		DATE									
		06/11/20		06/11/20		FOR PLANNING APPLICATION		FOR PLANNING APPLICATION		REVISION		ALL DIMENSIONS, LEVELS AND AREAS ARE APPROXIMATE ONLY AND SHOULD BE VERIFIED ON SITE.	

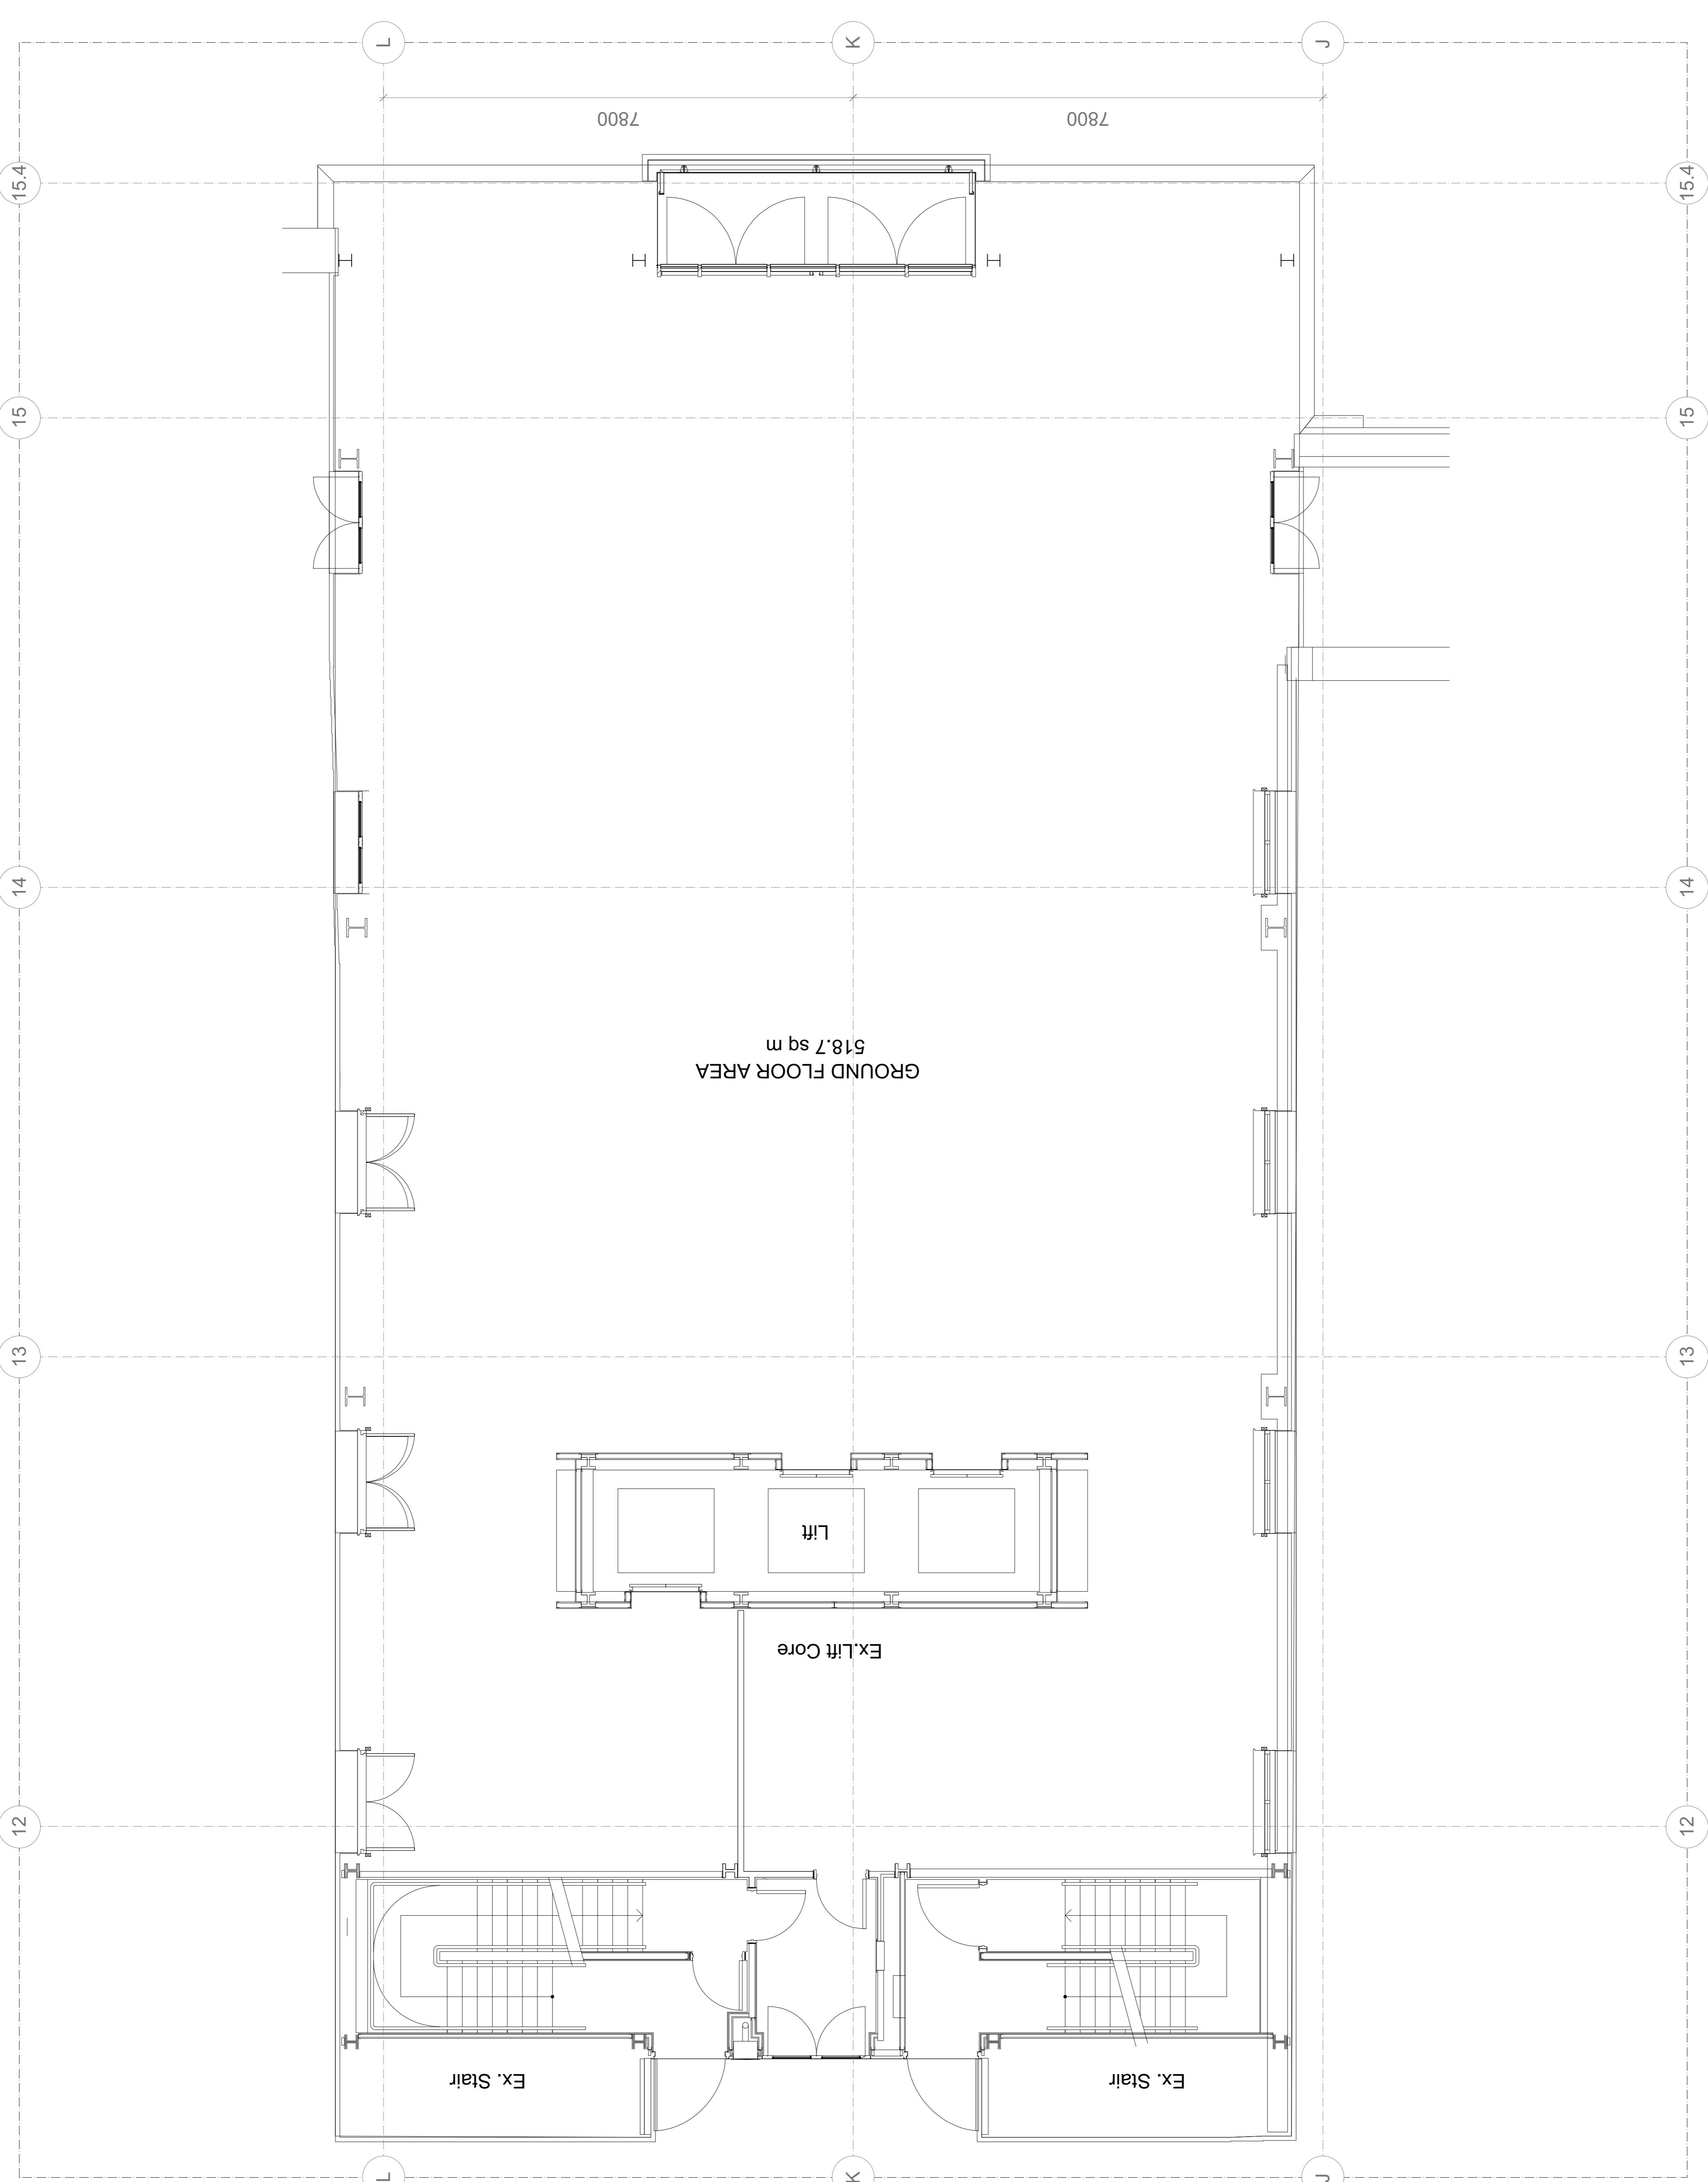



This architectural floor plan shows the layout of the Existing Second Floor (34 West Ferry Circus). The plan includes structural columns labeled T, K, L, and M, and beams spanning the space. Key features include:

- Rooms:** Lift, Stair, and Core areas.
- Dimensions:** Horizontal dimensions of 7800 are indicated at the top and bottom of the plan.
- Vertical Levels:** Levels 12 through 15 are marked along the left and right vertical axes.
- Structural Details:** The plan shows a central vertical core with stairs and a lift, supported by columns and beams.

The drawing is titled "EXISTING SECOND FLOOR PLAN" and is dated 06/11/20. It is a revision A3, scale 1:100, and is intended for application to Revit. The drawing is part of the "34 WESTFERRY CIRCUS" project, drawing number 1470-A-GA-PL-04, and is owned by LACKEY + SALTICKY LTD. The document is subject to copyright and must not be reproduced without permission.

