



Floor Plan
scale 1:50

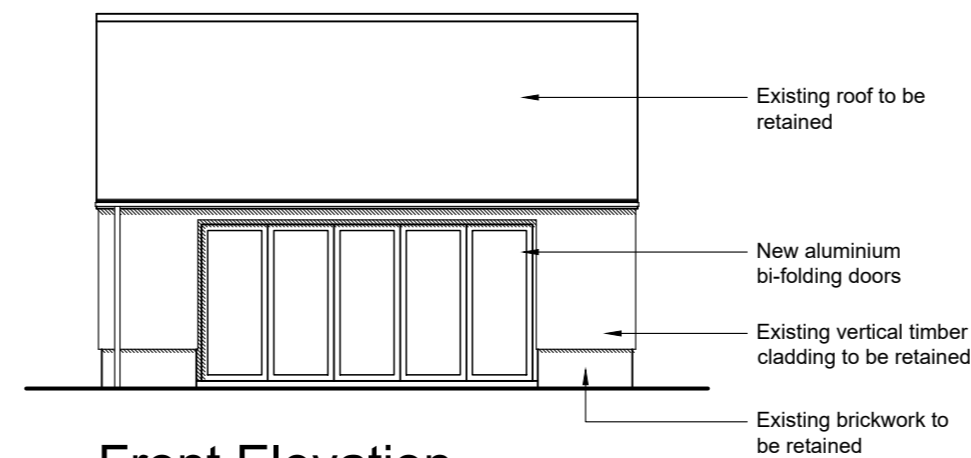


Front Elevation
scale 1:100

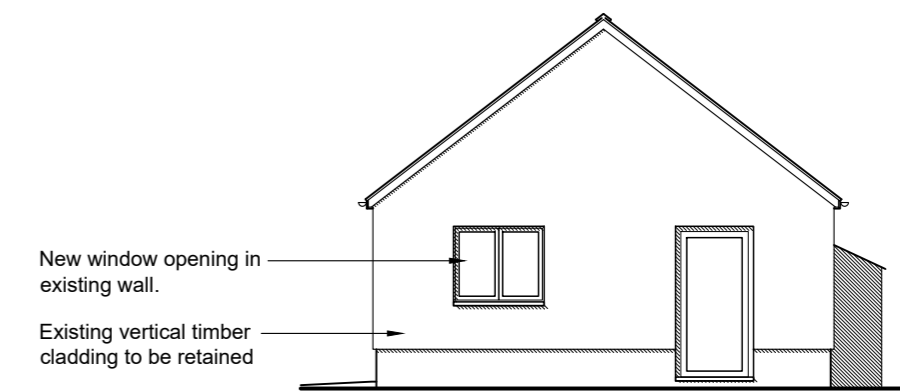

Side Elevation



Rear Elevation

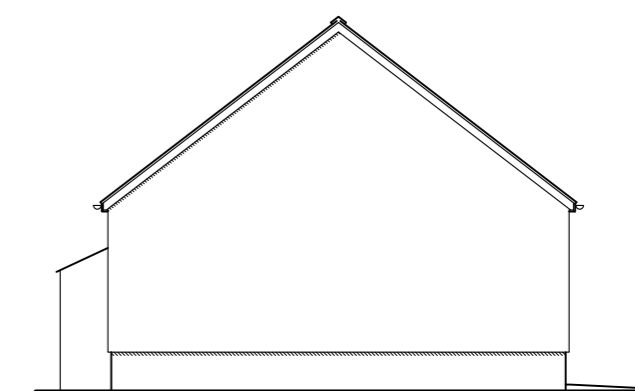

Side Elevation

EXTERNAL MATERIALS

ROOF : AS EXISTING

WALLS : AS EXISTING

WINDOWS & DOORS : ALUMINIUM BI-FOLDING & PEDESTRIAN DOORS AND ALUMINIUM WINDOW, COLOUR: GREY

GUTTERS & DOWNPIPES : AS EXISTING

Rev A Jan 2021 Drawing generally updated, materials schedule added.

ASW Architectural Services

www.aswarchitectural.co.uk info@aswarchitectural.co.uk
tel: 07311 626 052

ASW Architectural Services is a trading name of Ask 4 Eco Limited. Company Registration No. 07477465 England & Wales.

Project **Garage Conversion**

Client **Mr and Mrs Almond**

Address **The Grange,
North Street, Digby
Lincolnshire. LN4 3LY**

Drawing **Proposed Plan and Elevations**

Scale 1:50 / 1:100 @ A2 Date September 2020

Drawing No. 2007 / 04 Revision A



Proposed Plan and Elevations