






SIDE ELEVATION

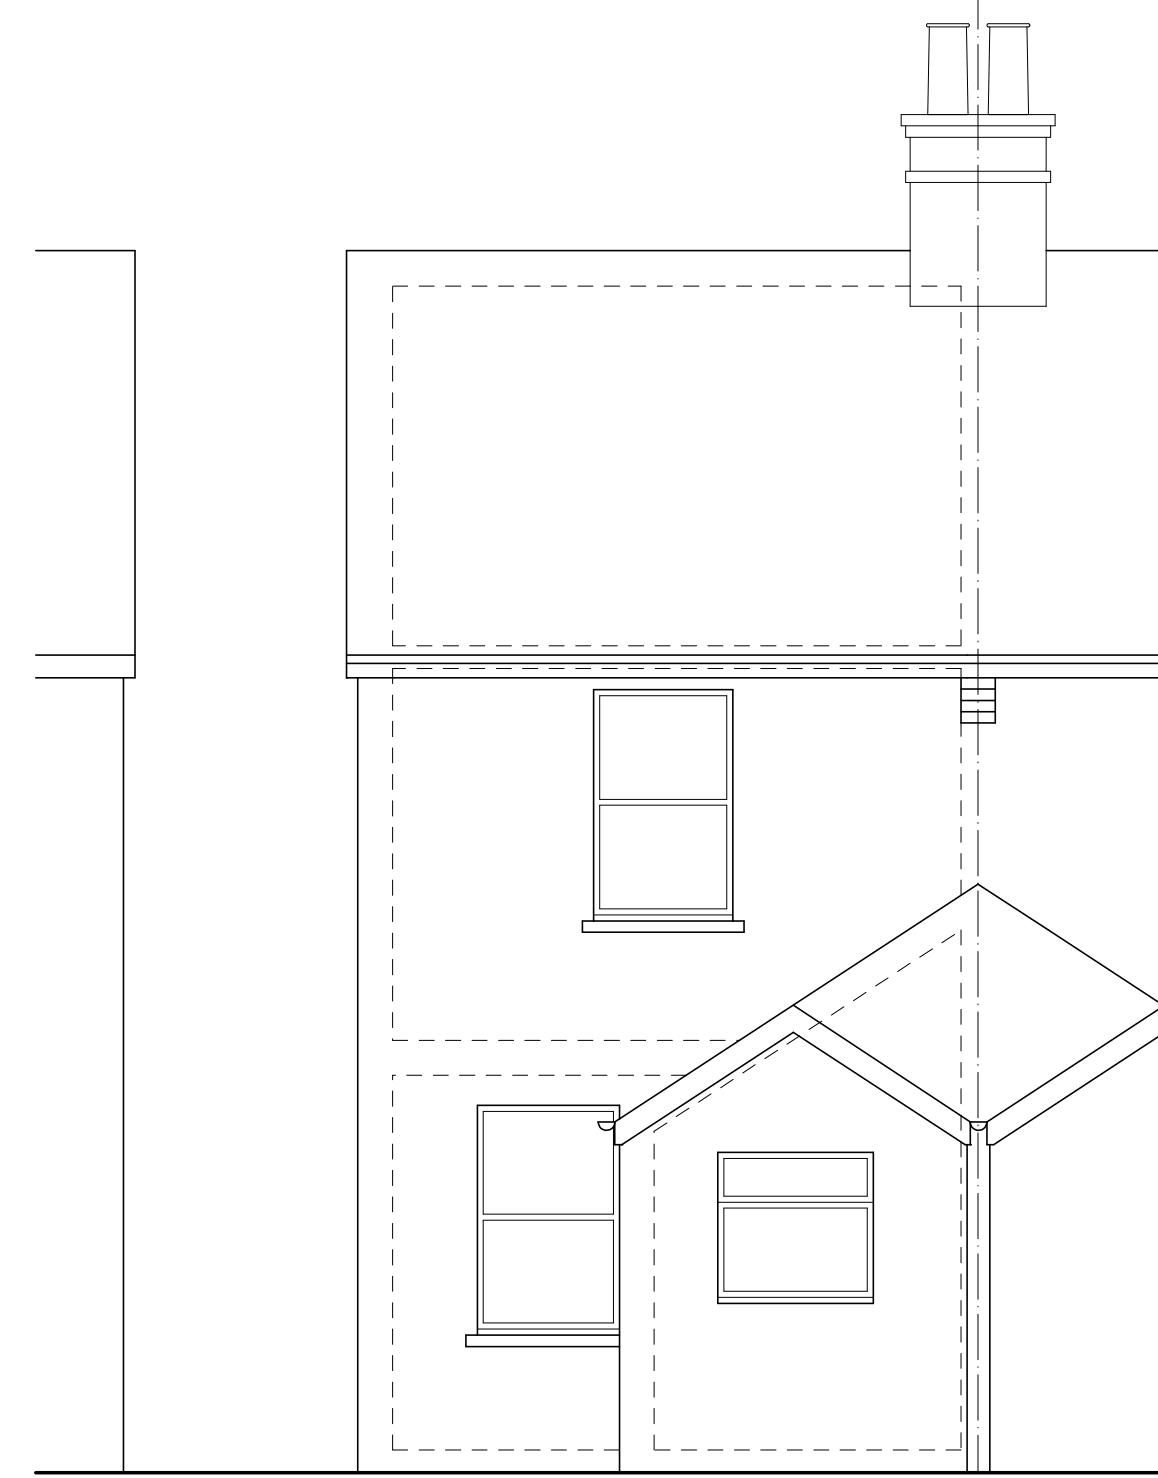

REAR ELEVATION

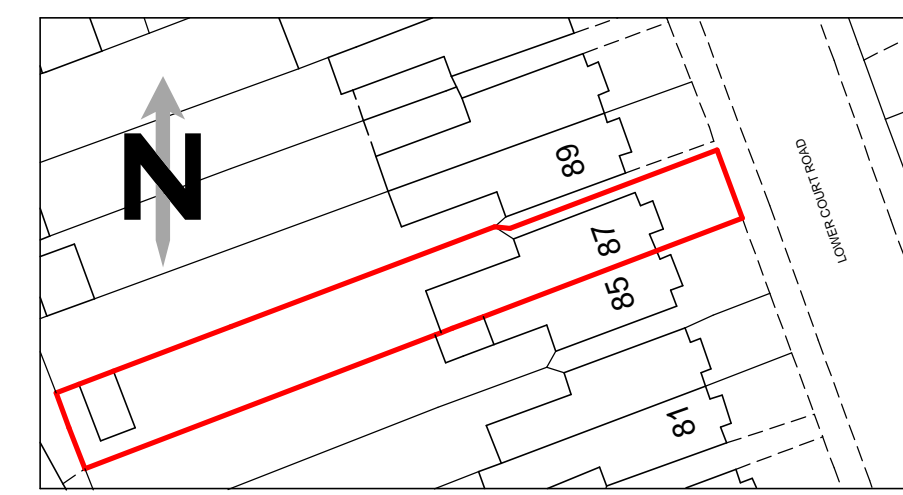

0 10 20 30m
Block Plan 1:500

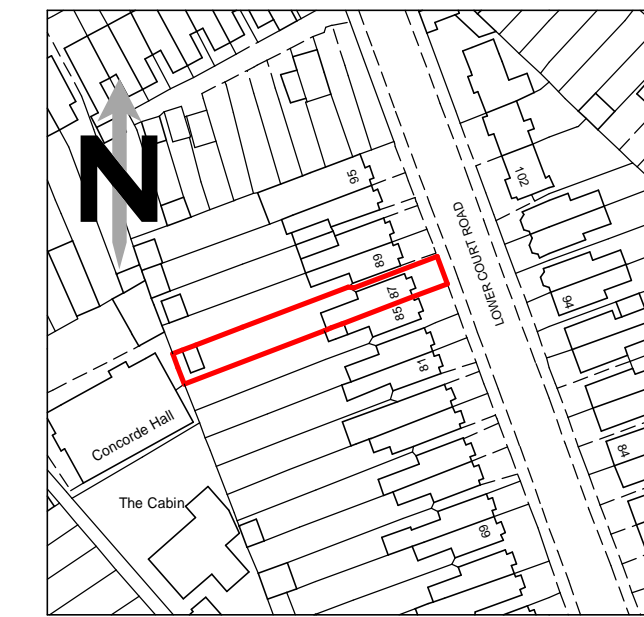


0 10 20 30 40 50 60 70 80 90 100
Location Plan 1:1250



GROUND FLOOR PLAN

FIRST FLOOR PLAN

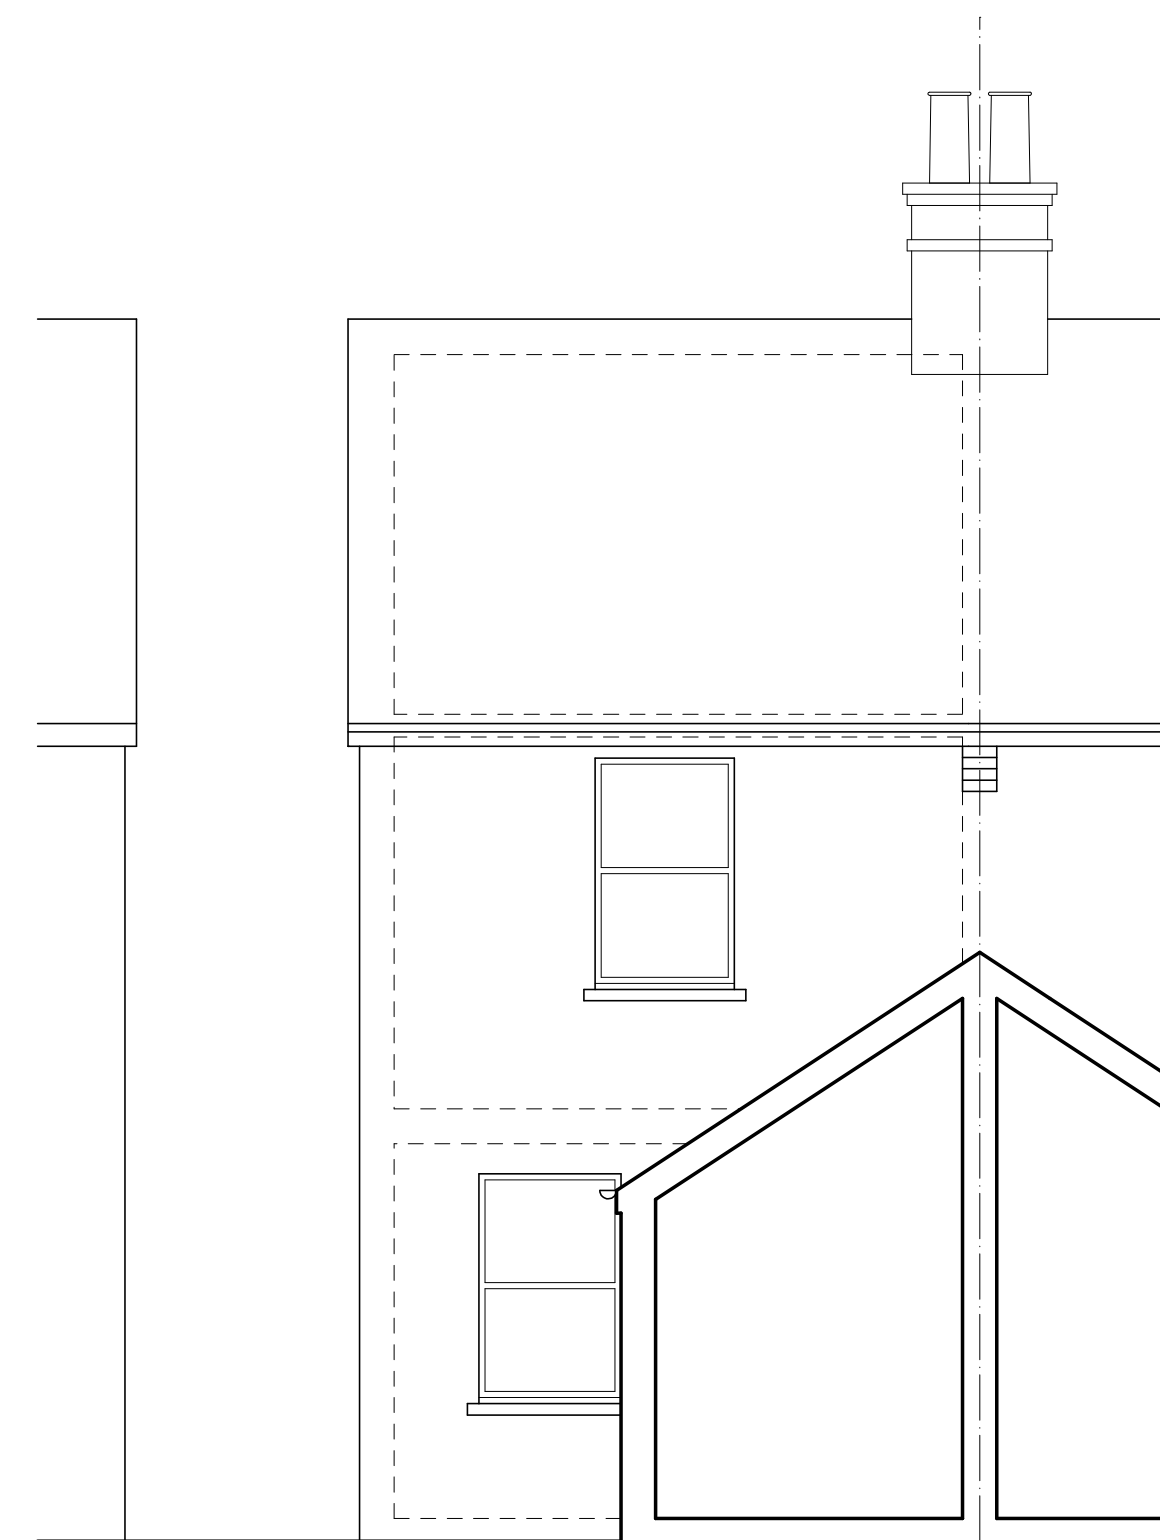

SECTION A-A




Front Elevation



Rear Elevation



Rear Elevation

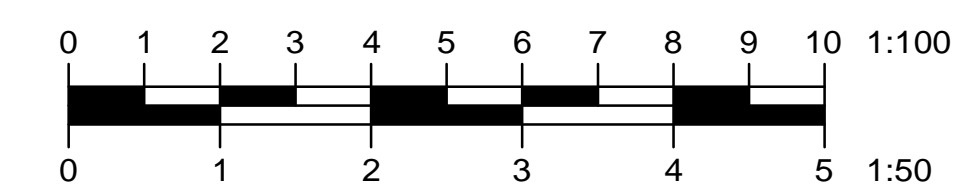

Existing Plans, Section & Elevations	
for	
87 Lower Court Road, Epsom, KT19 8SW.	
Scales:	1:50 @ A1
Date:	November 2020
Drawing No.:	2060-1
M.J.Read Building Design	
89 Orchard Way, Shirley,	
Surrey, CR0 7NQ.	
Tel/Fax: 0208 405 6186	
Email: mike_read@blueyonder.co.uk	