



EXISTING GA REAR ELEVATION @1:100

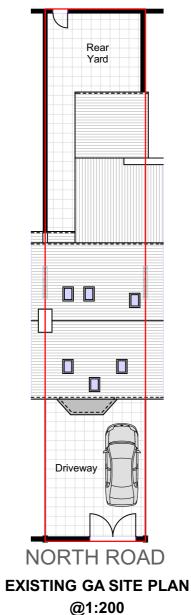

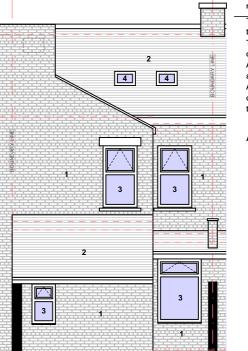



This drawing is subject to a detailed building and site survey therefore no guarantee of its accuracy can be given. This drawing has been draughted in accordance with the clients

design requirements. All areas are approximate and are subject to a detailed building

and site survey and further design development. All dimensions should be checked prior to comme of construction on site. Measurements should not be taken off

All dimensions shown are in millimetres (mm).

Text Key

- Existing facing brickwork
 Existing slate roof tiles
 Existing uPVC door/window
 Existing skylight

5. Proposed uPVC door/window







CHRISTINA DEJONGE

INTERNAL ALTERATIONS. 30 NORTH ROAD, **MANCHESTER, M11 4NG**

EXISTING GA SITE PLAN & ELEVATIONS & FLOOR PLANS

scale 1:100 @ A3 1:200 @ A3	date 28.01.21	drawn MH	checked AC
job no	(category) dwg no		revision

21-884 (01)001

PL0

all dims prior to construction. Immediately report any discrepancies on this drawing to Architect. This drawing shall be read in conjunction with associated specifications and related consultant's documents.