

This drawing is for planning application purposes only. Do not scale from this drawing. All dimensions to be checked on site. Any structural alterations to be confirmed by a structural engineer.

PLEASE NOTE: All sizes are approximate and should be checked on site prior to any new windows being made.


Ground Floor Door Schedule				
Mark	Width	Height	Type.	Description
DG.01	1,100	2,700	As Existing	Retained and painted
DG.02	1,000	2,600	As Existing	Retained and painted
DG.03	1,000	2,100	Proposed	Timber painted stable door
DG.04	900	2,100	As Existing	Retained and painted
DG.05	1,100	2,000	As Existing	Retained and painted
DG.06	2,650	2,150	Proposed	New timber garage doors
DG.07	1,500	2,100	Proposed	Wooden conservation French patio doorset
DG.08	850	2,000	As Existing	Retained and painted
DG.09	850	2,000	As Existing	Retained and painted
DG.10	850	2,000	As Existing	Retained and painted
DG.11	800	2,000	Proposed	Timber panelled door to match existing
DG.12	850	2,000	As Existing	Retained and painted
DG.13	850	2,000	As Existing	Retained and painted
DG.14	800	2,000	As Existing	Timber panelled door to match existing
DG.15	800	2,000	Proposed	Timber panelled door to match existing
DG.16	900	2,350	As Existing	Retained and painted
DG.17	800	2,000	As Existing	Timber panelled door to match existing
DG.19	8,100	2,500	Proposed	New Crittall Doors
DG.20	8,100	2,500	Proposed	New Crittall Doors
DG.21	900	2,000	Existing	Timber panelled door to match existing
DG.22	900	2,000	Existing	Timber panelled door to match existing
DG.23	1,000	2,100	As Existing	Timber painted stable door
DG.24	850	2,000	As Existing	Retained and painted
DG.25	900	2,000	As Existing	Retained and painted
DG.26	800	2,000	Proposed	Timber panelled door to match existing
DG.27	900	2,000	As Existing	Retained and painted
DG.28	900	2,000	As Existing	Retained and painted
DG.29	900	2,000	Proposed	Eclise sliding pocket door
DG.30	1,000	2,000	As Existing	Retained and painted
DG.31	850	2,000	As Existing	Timber panelled door to match existing
DG.36	800	2,000	Proposed	Pair of timber panelled doors to match existing
DG.37	800	2,000		Pair of timber panelled doors to match existing
DG. 32	800	2,000	Existing	Timber panelled door to match existing

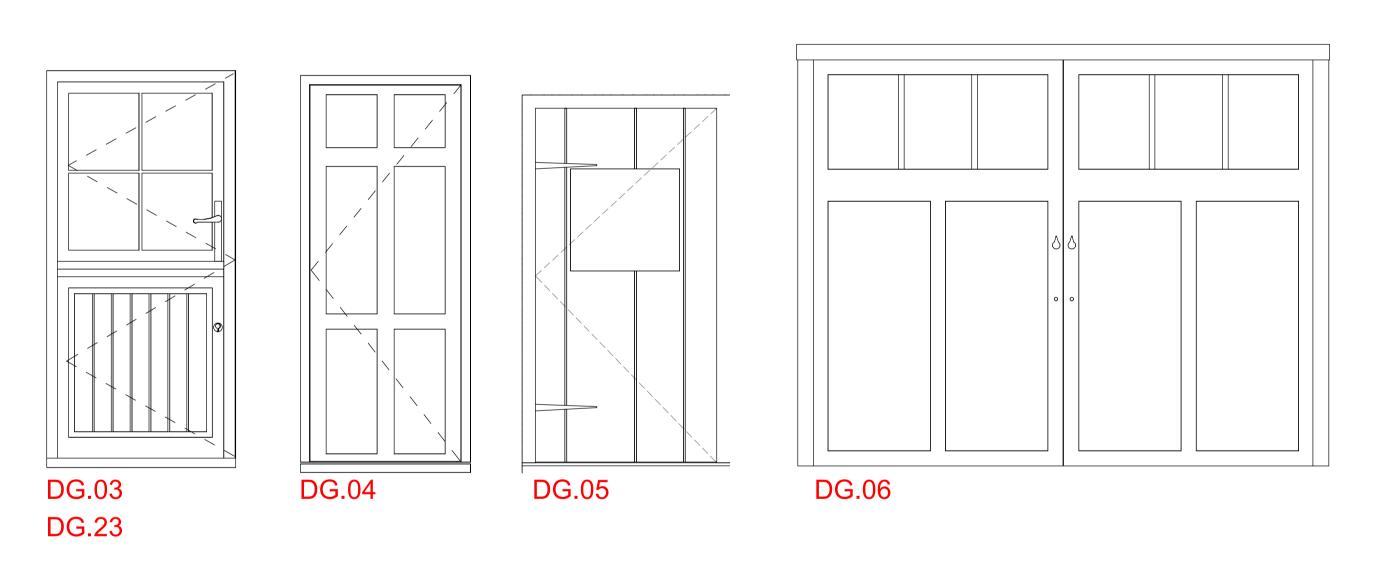


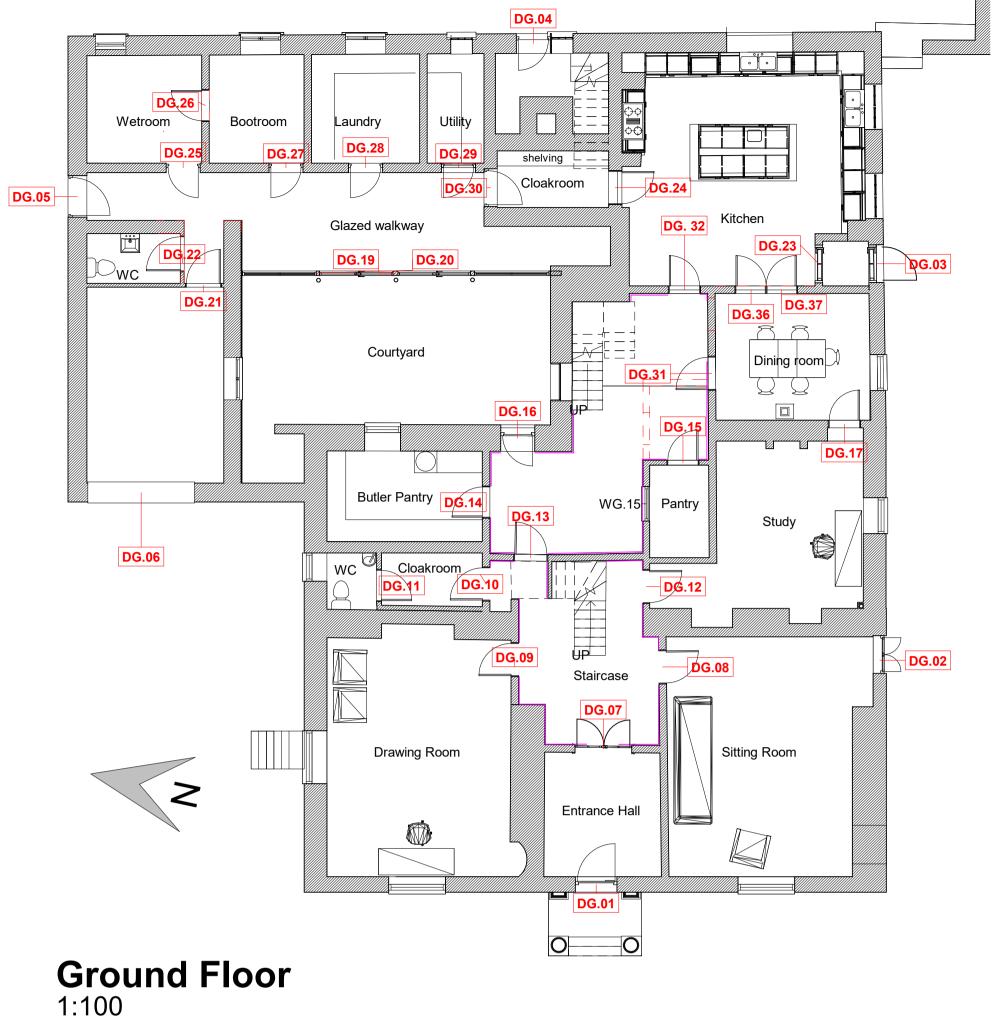






Ground floor internal Doors

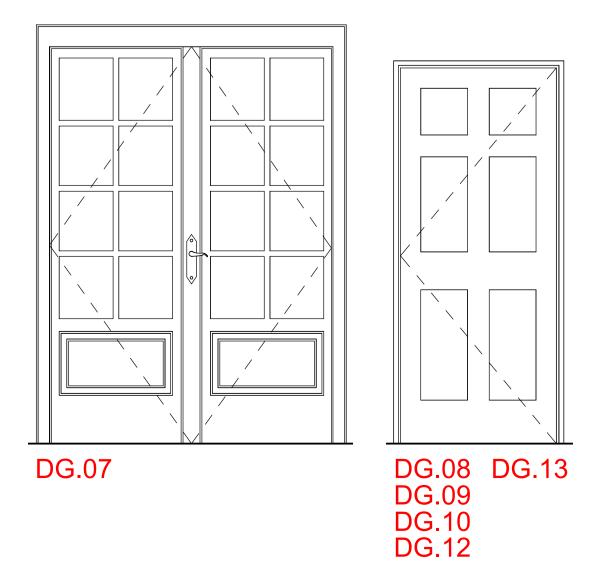


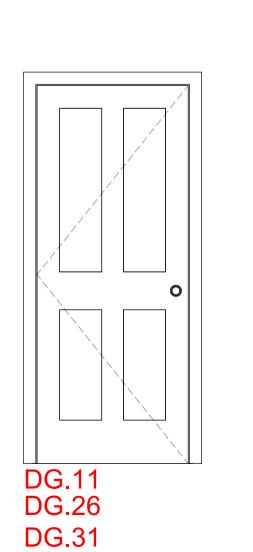


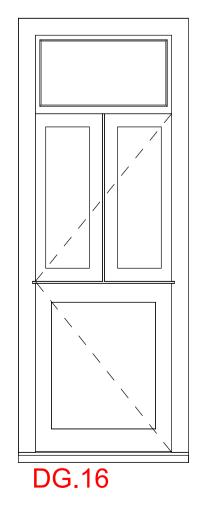

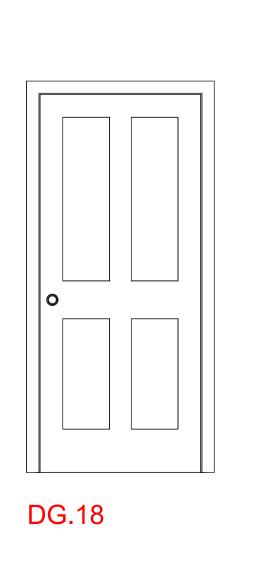

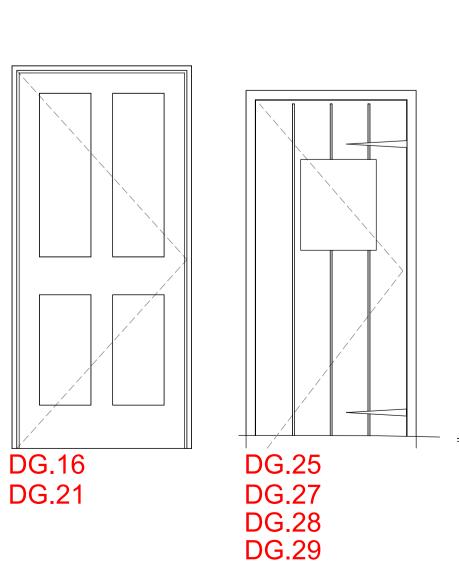

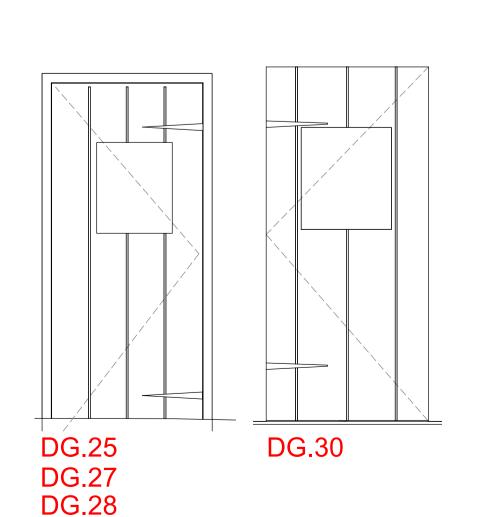

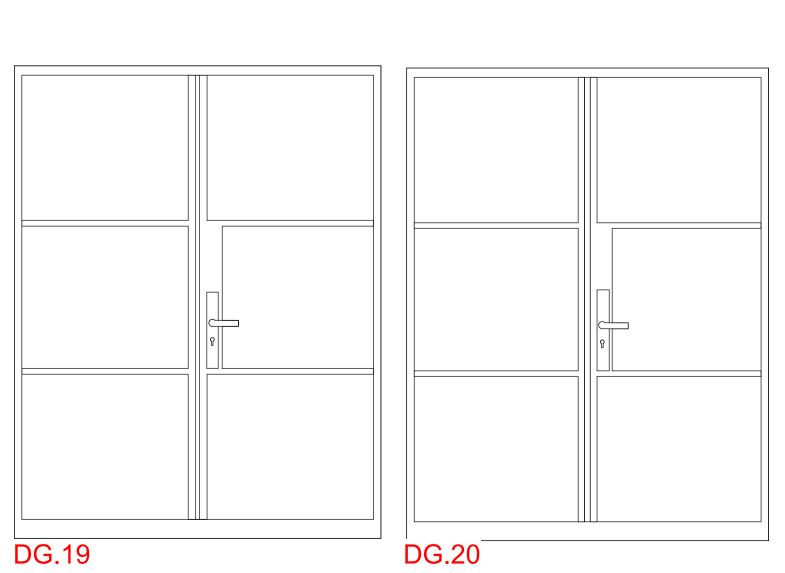

See also DET02 for details of glazed screen and doors

DRAWING NO: 1211/BIC/TE02 REV B STATUS: Planning TITLE: Ground floor Door schedule PROJECT: Bickleigh House, EX16 8RB

SCALE: As indicated@ A1 DATE: 21/12/2020

LIVING SPACE **ARCHITECTS**