

North Elevation 1:100

This drawing is for planning application purposes only. Do not scale from this drawing.

All dimensions to be checked on site.


Any structural alterations to be confirmed by a structural engineer.

PLEASE NOTE:


All sizes are approximate and should be checked on site prior to any new windows being made


First Floor Window Schedule				
Mark	Height	Width	Туре	Notes.
WF.01	1,800	1,500	As Existing	Retained, repaired and painted
WF.02	1,750	950	As Existing	Retained, repaired and painted
WF.03	1,800	1,500	As Existing	Retained, repaired and painted
WF.04	1,800	750	As Existing	Retained, repaired and painted
WF.05	1,750	950	As Existing	Retained, repaired and painted
WF.06	1,750	950	As Existing	Retained, repaired and painted
WF.07	1,750	950	As Existing	Retained, repaired and painted
WF.08	1,750	950	As Existing	Retained, repaired and painted
WF.09	1,750	950	As Existing	Retained, repaired and painted
WF.10	1,750	950	As Existing	Retained, repaired and painted
WF.11	1,750	950	As Existing	Retained, repaired and painted
WF.12	1,750	950	As Existing	Retained, repaired and painted
WF.13	1,750	950	As Existing	Retained, repaired and painted
WF.14	1,750	900	As Existing	Retained, repaired and painted
WF.15	1,750	950	As Existing	Retained, repaired and painted
WF.16	1,750	950	As Existing	Retained, repaired and painted
WF.17	750	400	As Existing	Retained, repaired and painted
WF.18	1,750	950	As Existing	Retained, repaired and painted
WF.19	1,650	750	As Existing	Retained, repaired and painted
WF.20	1,750	950	As Existing	Retained, repaired and painted

Window Schedule

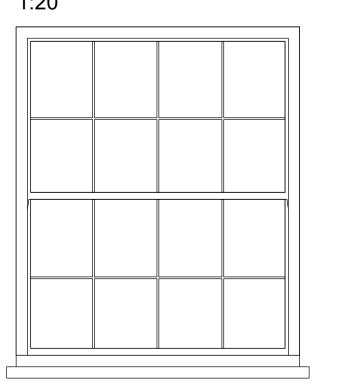




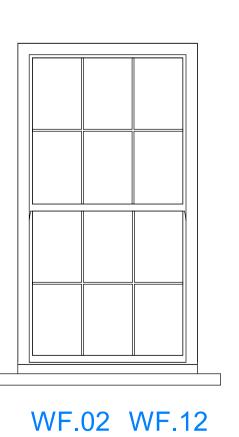

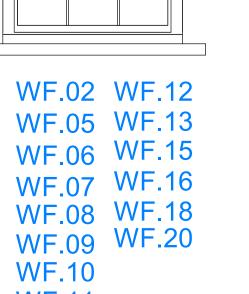



WF.11

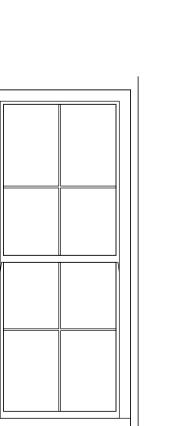


WF.04



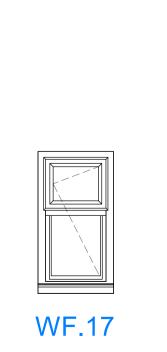


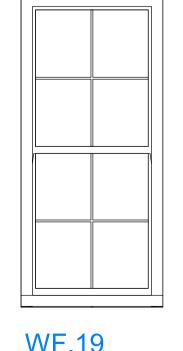


WF.19

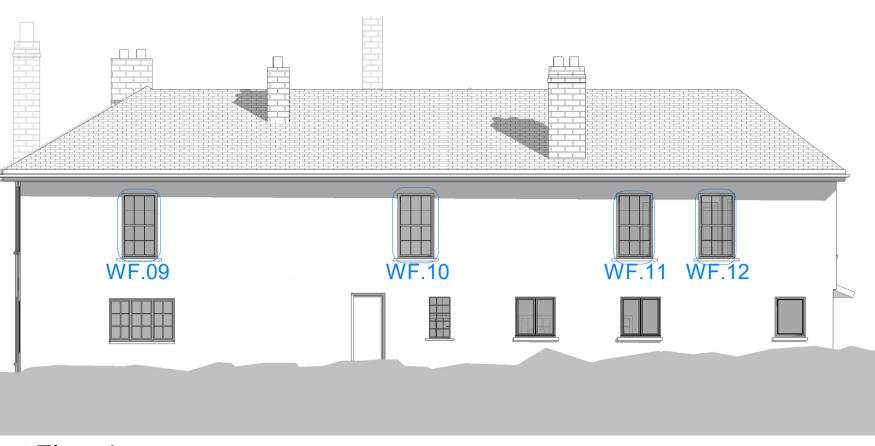

East Elevation 1:100

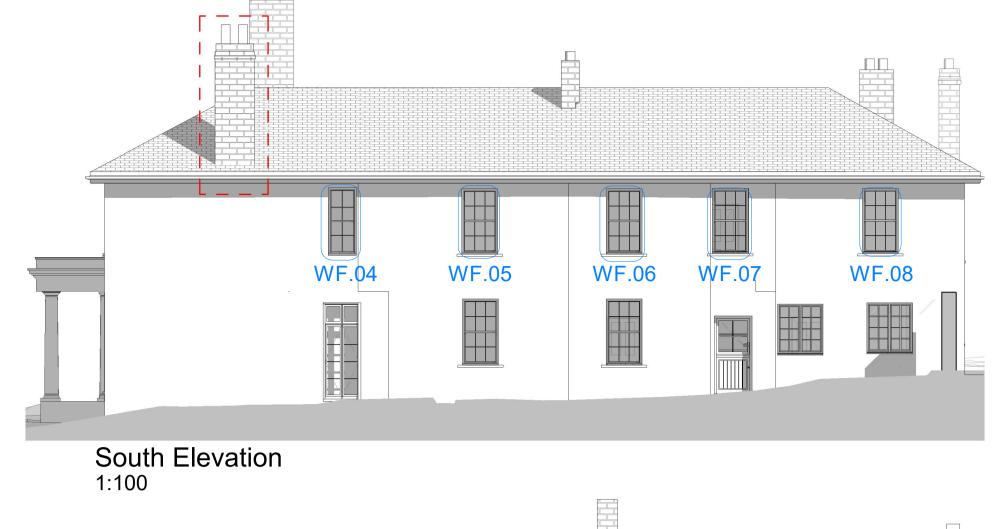

WF.03 WF.01

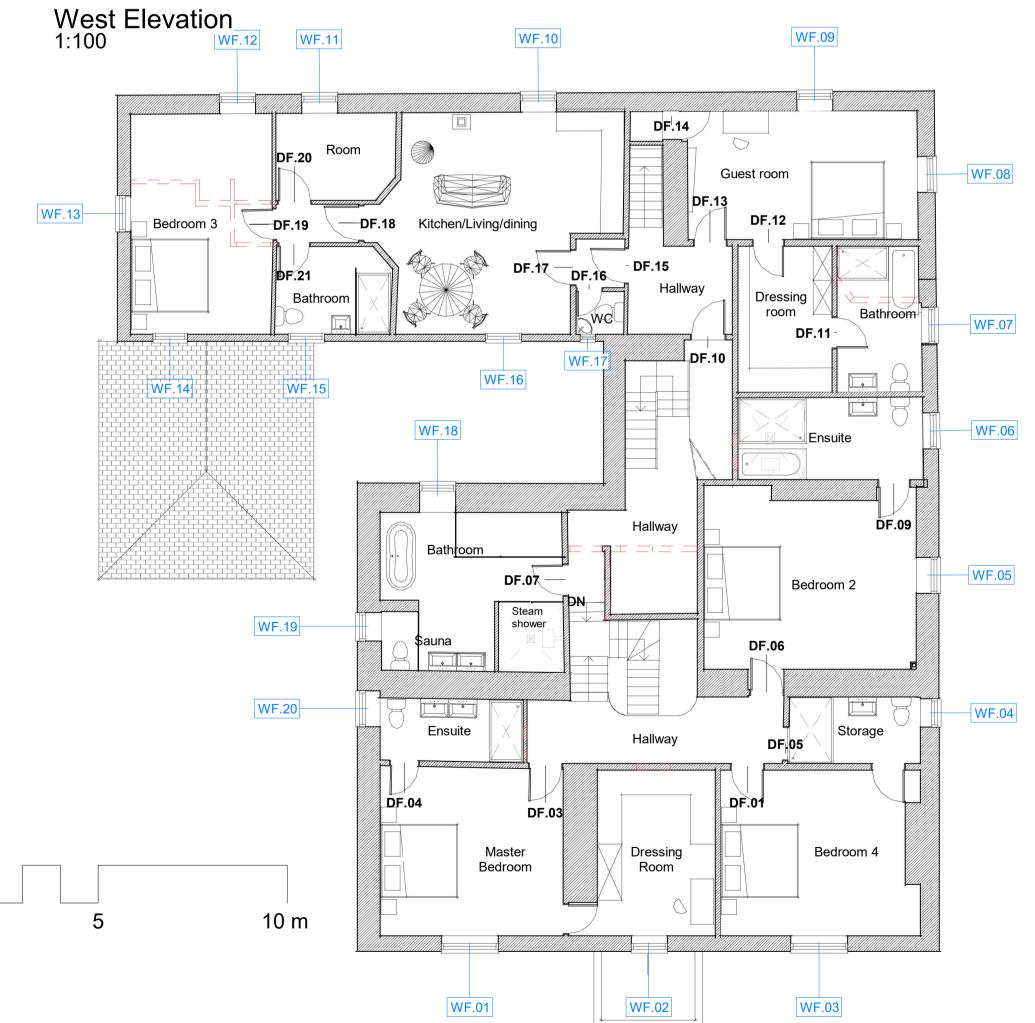

DRAWING NO: 1211/BIC/TE08 A TITLE: First Floor Window Schedule

STATUS: Planning SCALE: As indicated@ A1 DATE: 21/12/2020 PROJECT: Bickleigh House, EX16 8RB



Living Space Architects