



NOTES:


IT IS THE CLIENT'S AND/OR PRINCIPAL CONTRACTORS RESPONSIBILITY TO ENSURE ASBESTOS IS IDENTIFIED. SIDEY DESIGN WILL ASSUME THE ROLE OF PRINCIPAL DESIGNER THROUGH THE CONSTRUCTION PHASE UNDER CDM REGULATIONS. UNLESS CONTRACTED TO DO SO, SIDEY DESIGN WILL NOT ACT AS THE PRINCIPAL CONTRACTOR FOR ASBESTOS SURVEYS. SIDEY DESIGN WILL NOT BE RESPONSIBLE FOR ASBESTOS SURVEYS. SIDEY DESIGN ASSOCIATES BEFORE WORK COMMENCES. DO NOT SCALE FROM THIS DRAWING. THIS DRAWING IS TO BE READ IN CONJUNCTION WITH STRUCTURAL ENGINEERS INFORMATION AND CALCULATIONS. SIDEY DESIGN ASSOCIATES ARE A PROUD MEMBER OF THE CHARTERED INSTITUTE OF ARCHITECTURAL TECHNOLOGISTS.

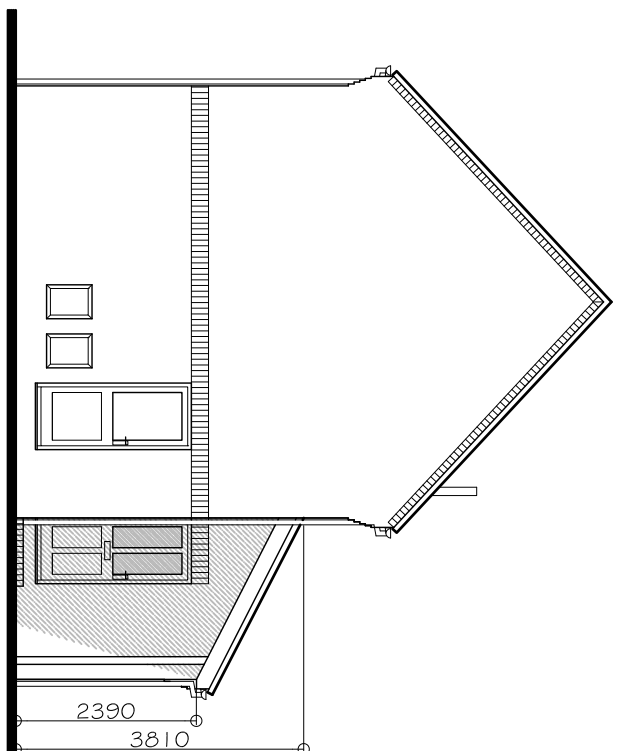


Existing Side (East) Elevation Scale 1:100

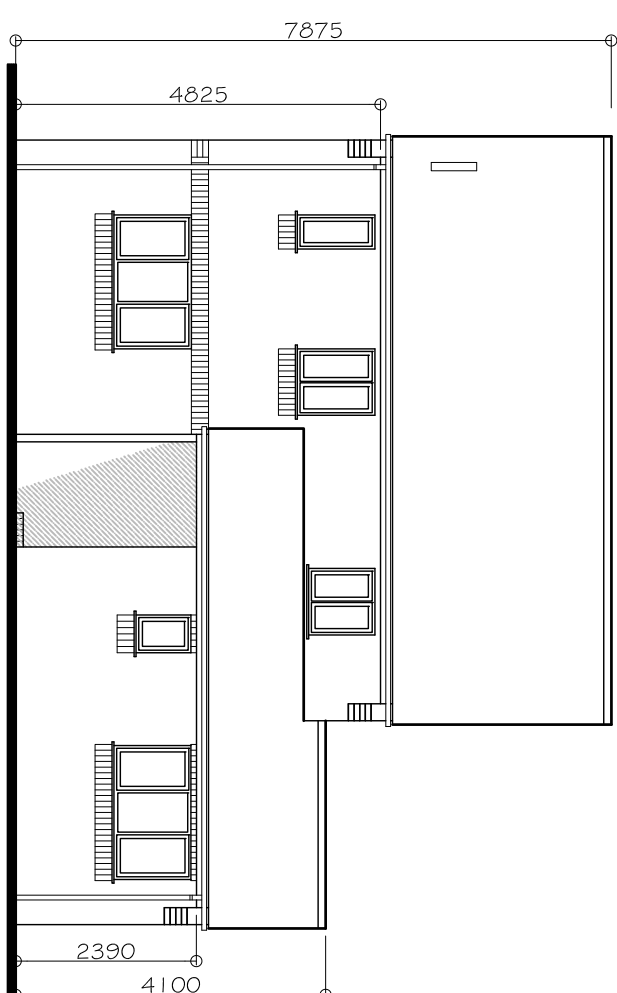


Existing Front (North) Elevation

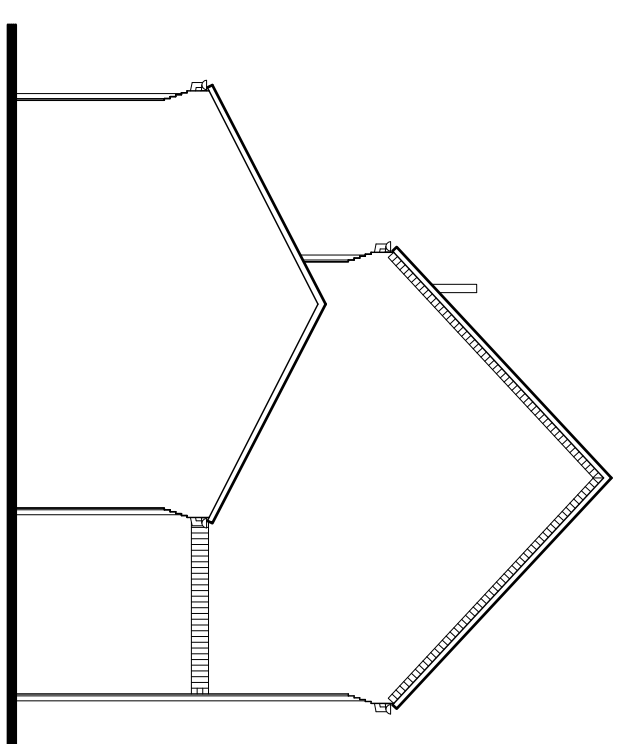


Existing Side (West) Elevation

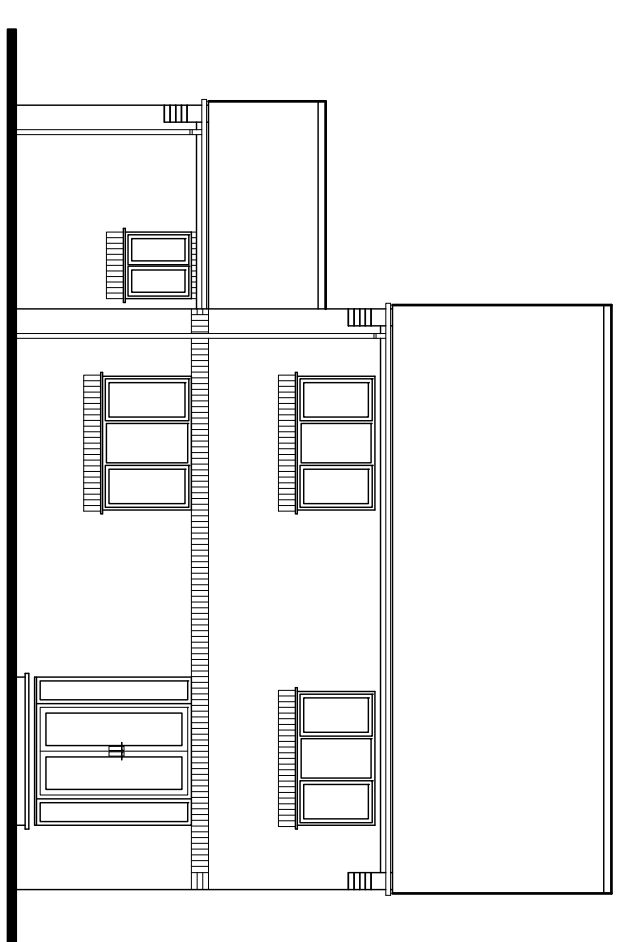


Existing Rear (South) Elevation

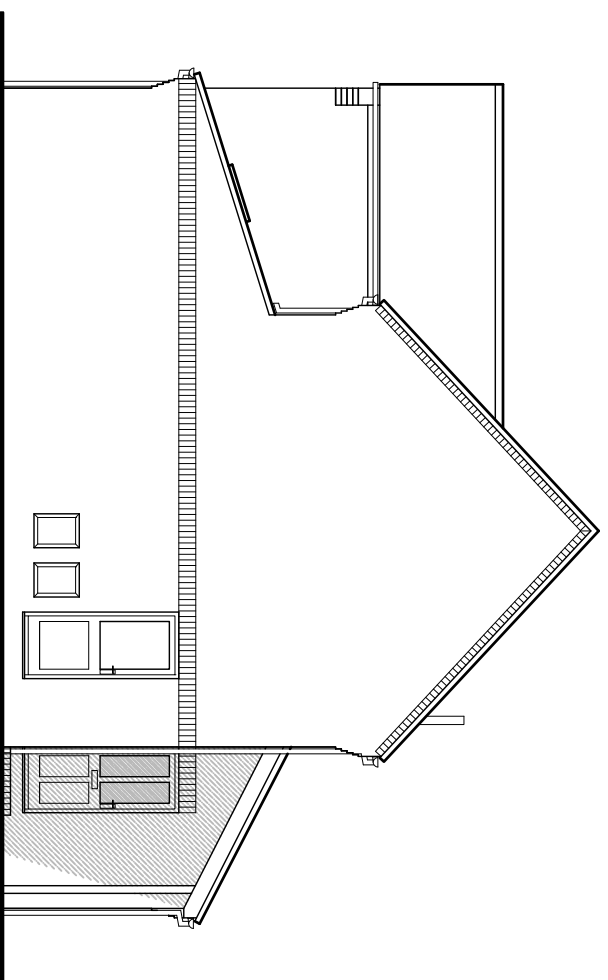


Proposed Side (East) Elevation Scale 1:100

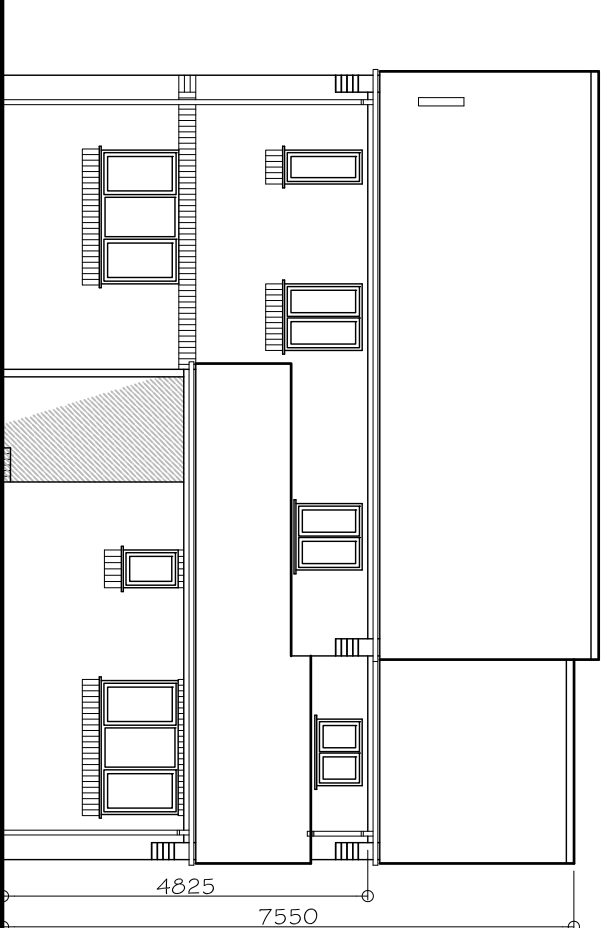


Proposed Front (North) Elevation

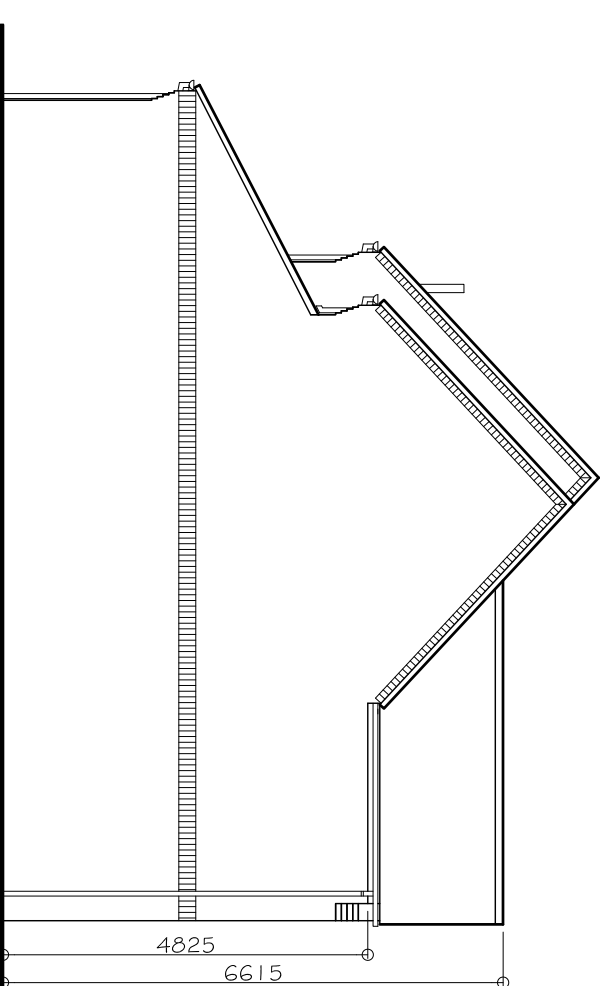


Proposed Side (West) Elevation

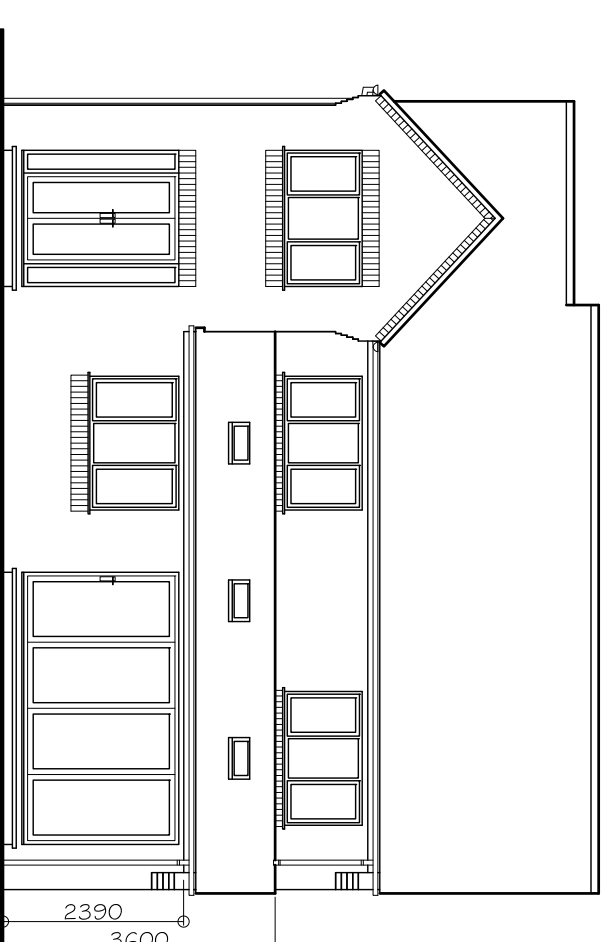


Proposed Rear (South) Elevation

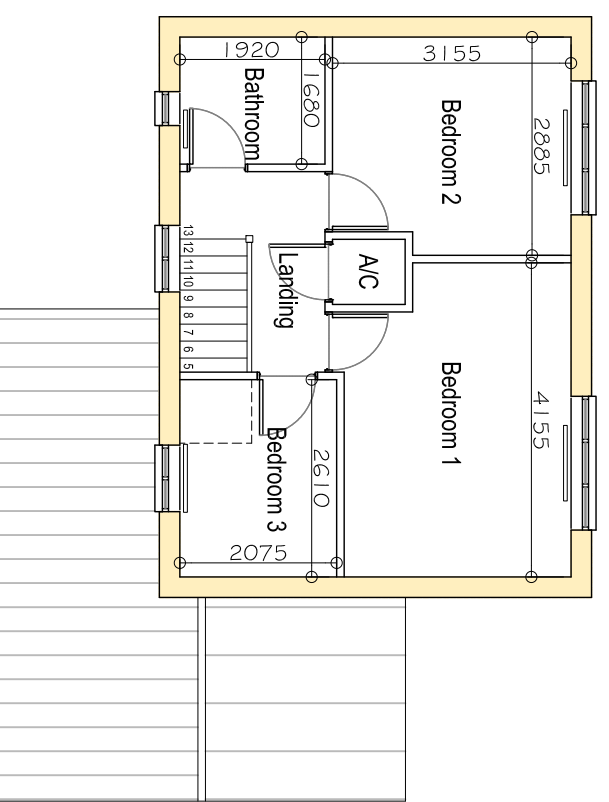


Existing First Floor Plan Scale 1:100

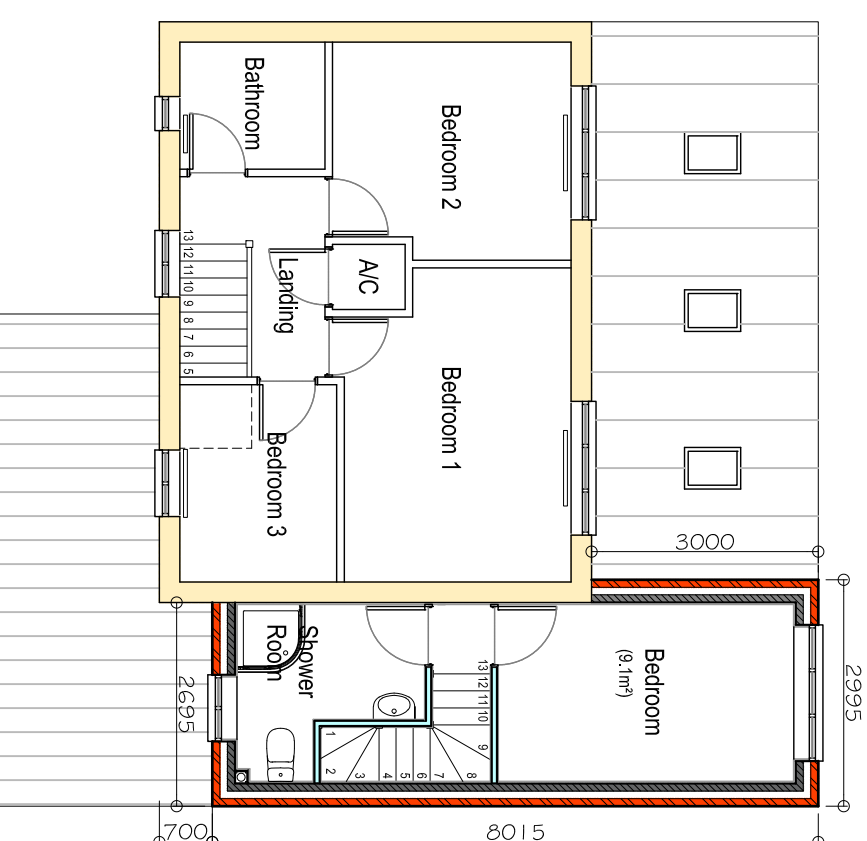


Proposed First Floor Plan

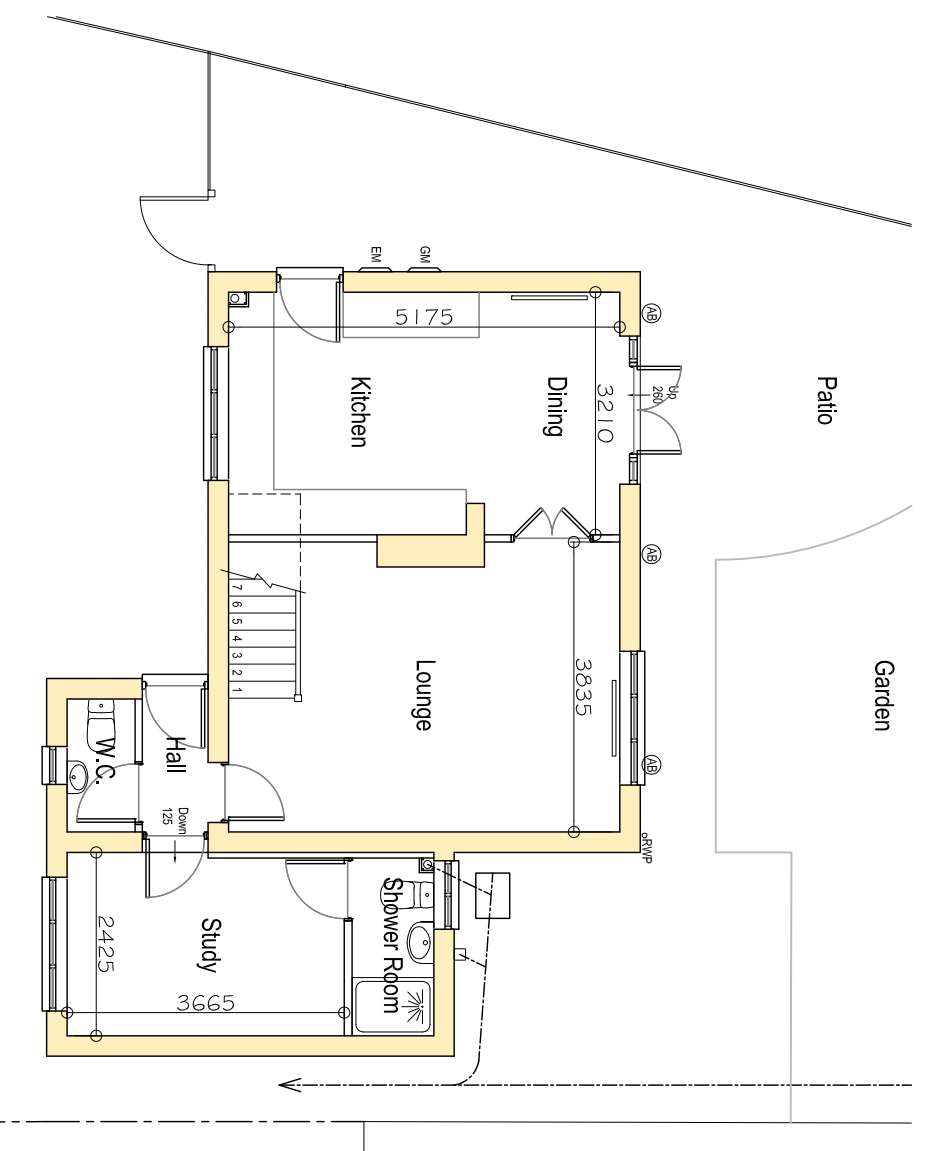


Existing Ground Floor Plan Scale 1:100

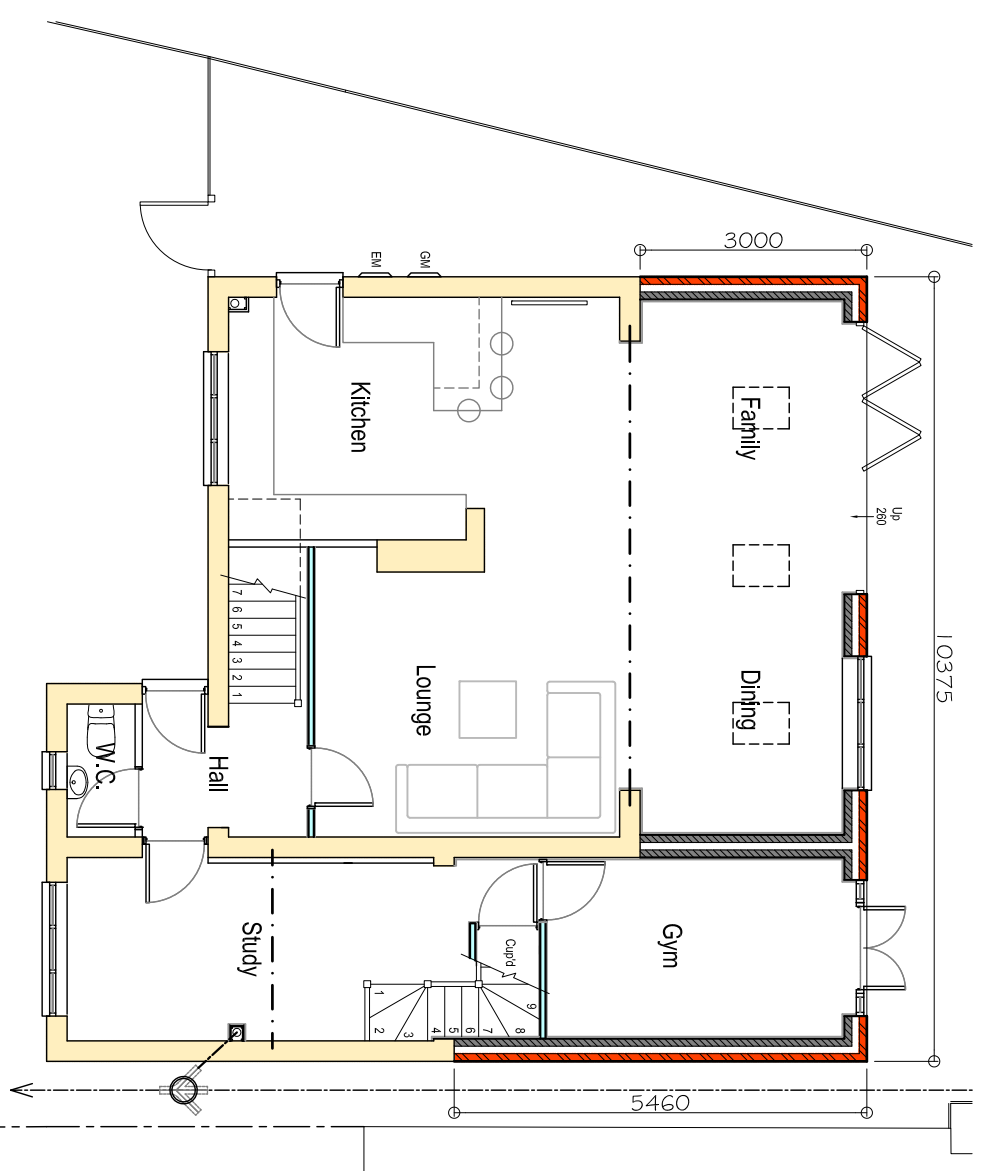

Proposed Ground Floor Plan

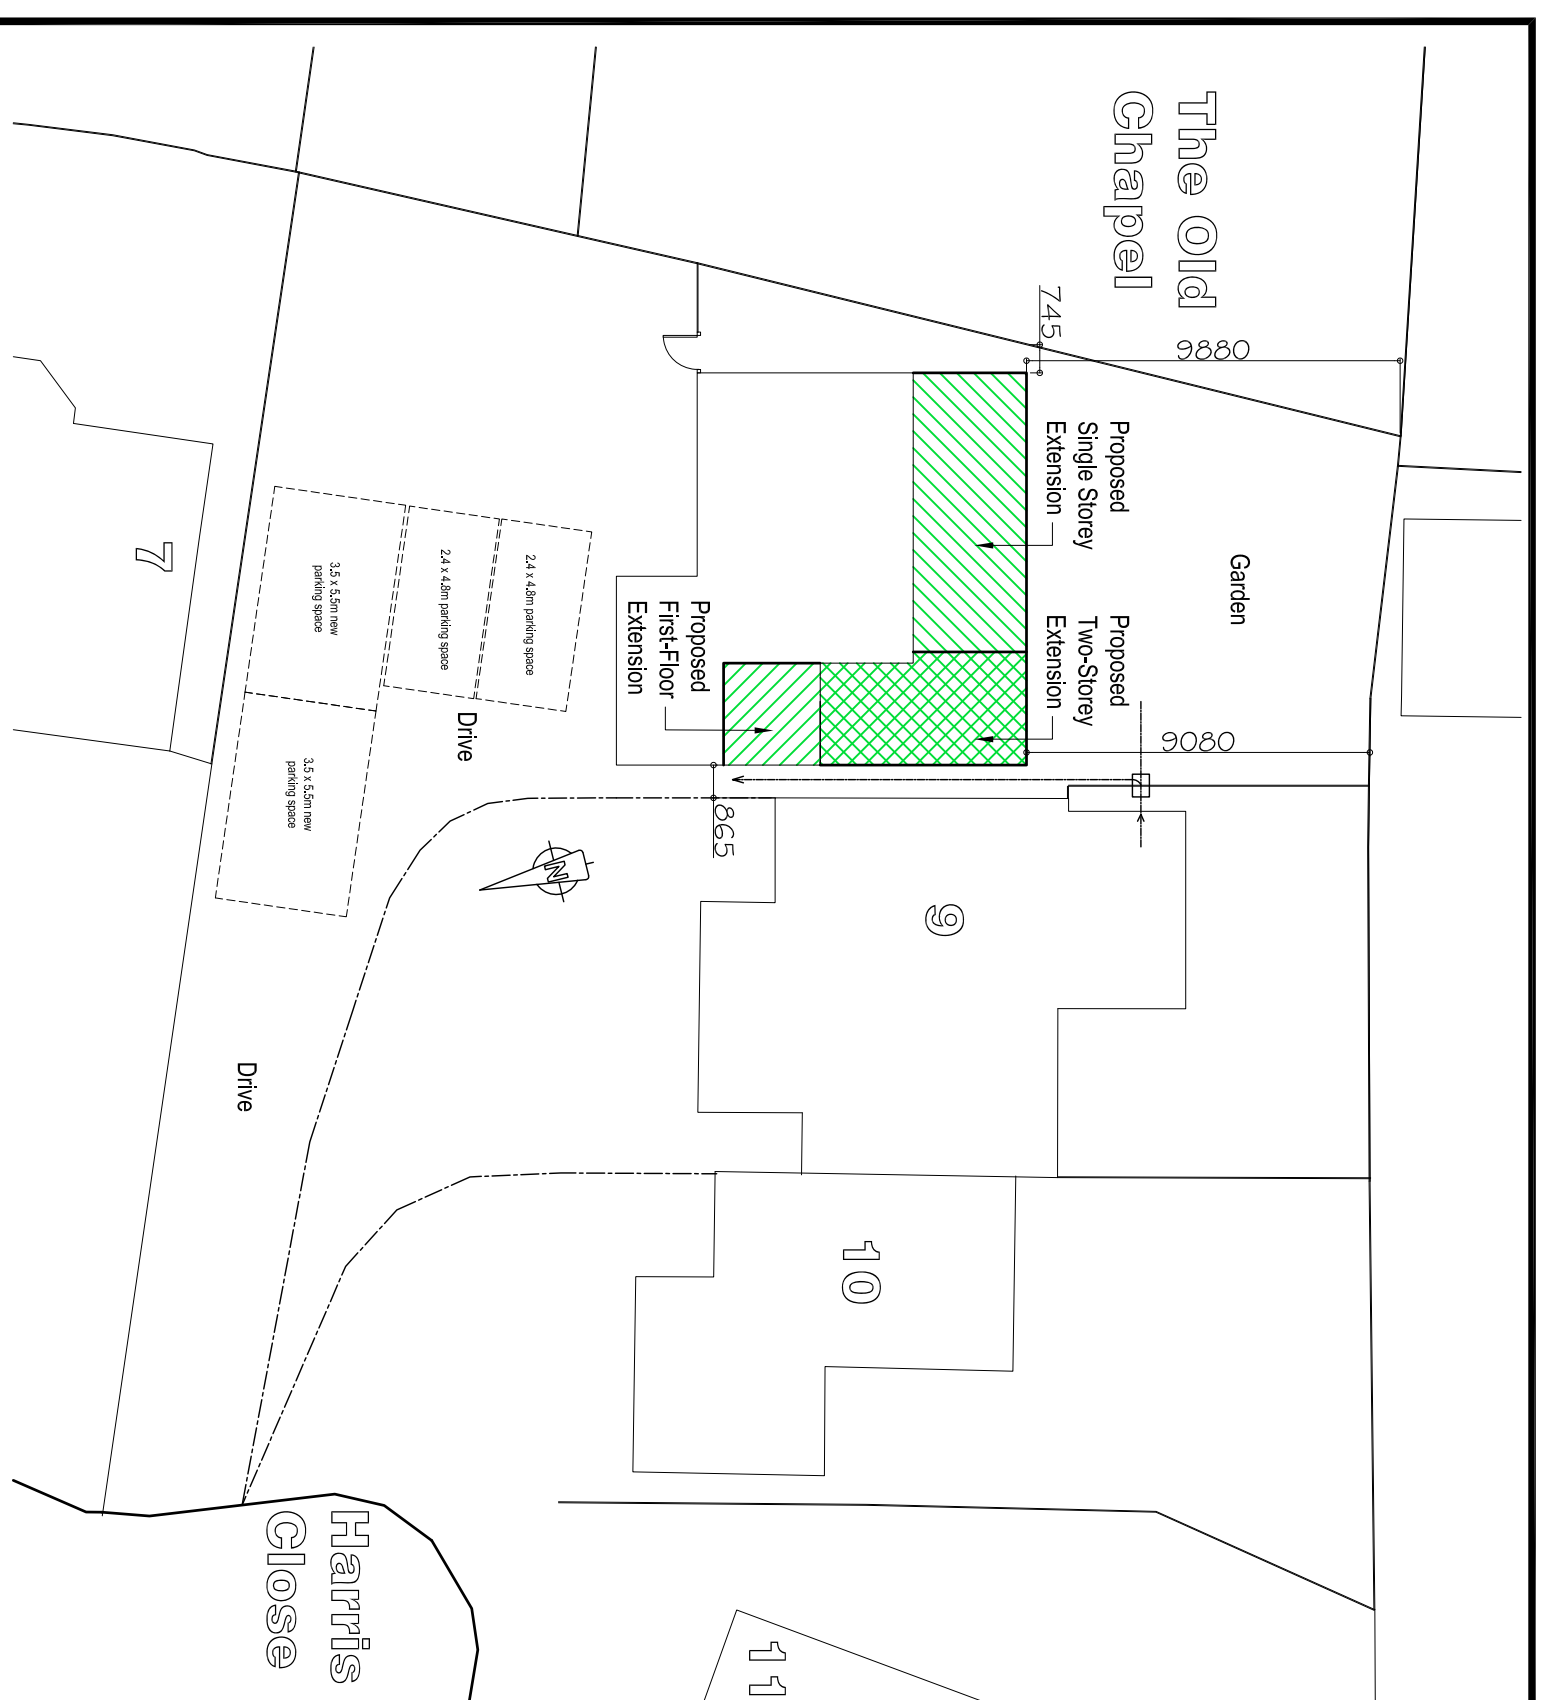

Site Plan Scale 1:200

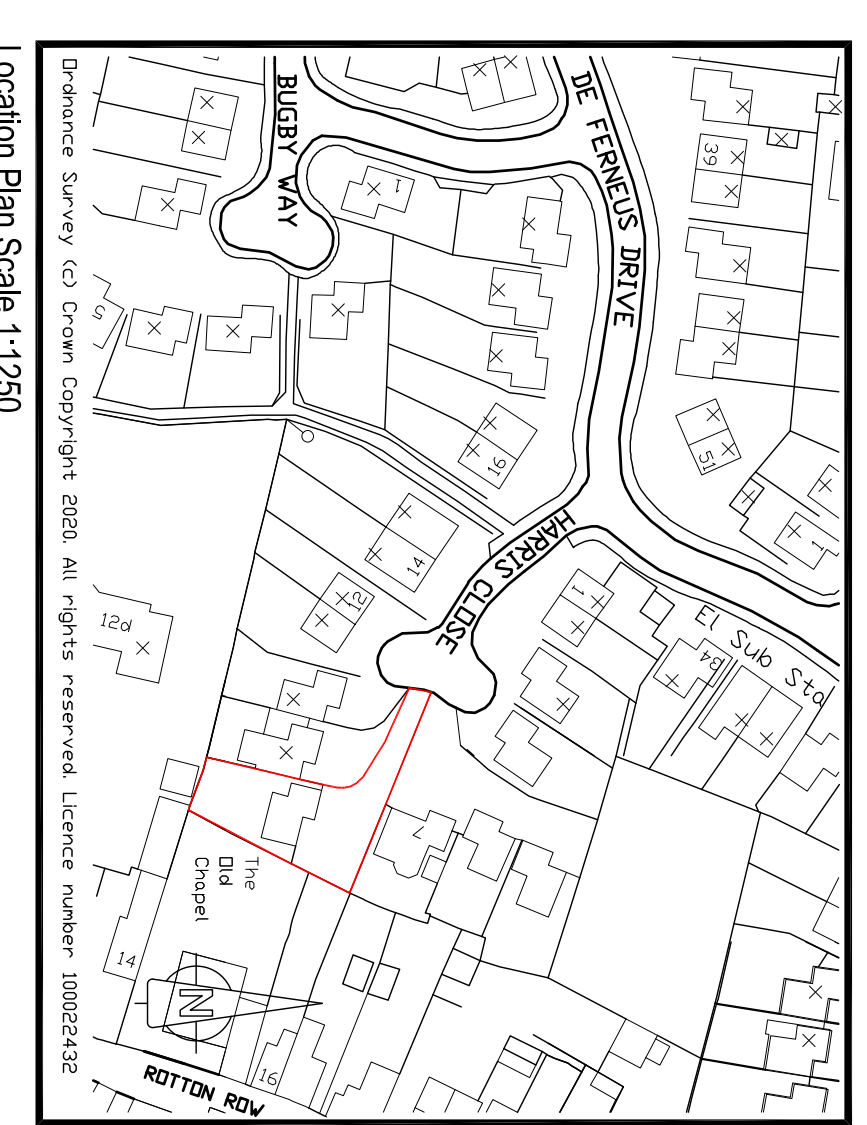

Location Plan Scale 1:1250

Rev C: Set back indicated to First Floor and lowered ridge line. PW 28.01.21.
 Rev B: Parking spaces added to Site Plan. JMS 14.01.21
 Rev A: Additional dimensions. PW 20.11.20.

Client: Mr A. Hornigold

Sidey Design
 ARCHITECTURE
 10 MARKET SQUARE, HIGHAM FERRERS, NN10 8BT
 TEL: 01933 317967
 EMAIL: enquiries@sideydesign.co.uk
 WEBSITE: www.sideydesign.co.uk

Title: Proposed Two-storey & Single Storey Extensions of 8 Harris Close, Rounds NNG 67A
 Drawing: Existing & Proposed Plans & Elevations

Date	Drawn	Checked	Scale	Drawing No.	Rev.
Jan 21	PW	JMS	As Stated	20-139-01	C

PLANNING