



EXISTING SURVEY THE GRANARY, 45 CHURCH ROAD, SWAINSTHORPE, NR14 8PR

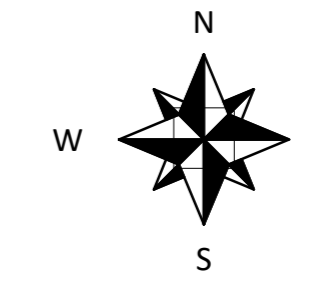


LOCATION PLAN

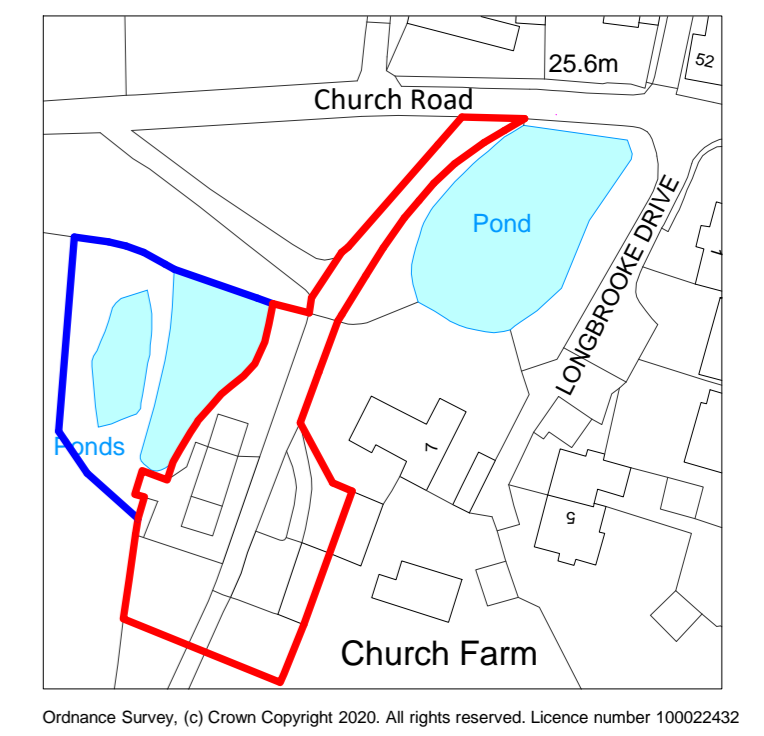

Ordnance Survey, (c) Crown Copyright 2020. All rights reserved. Licence number 100022432


0 20 40 60 80 100 120 [M]
Location Plan - Metres @ 1:1250 @ A1

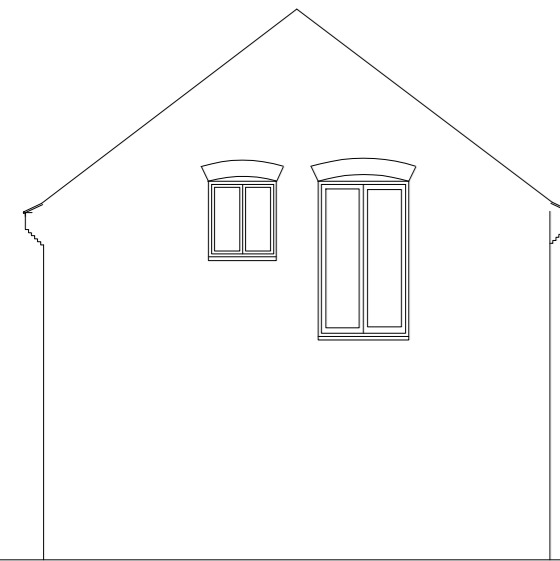


South West Elevation Existing





South East Elevation Existing

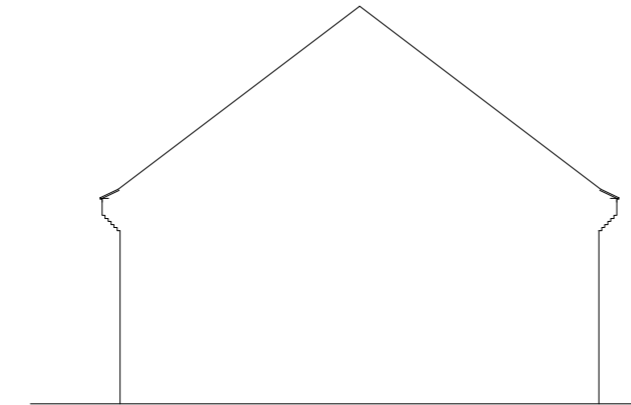


North East Elevation Existing

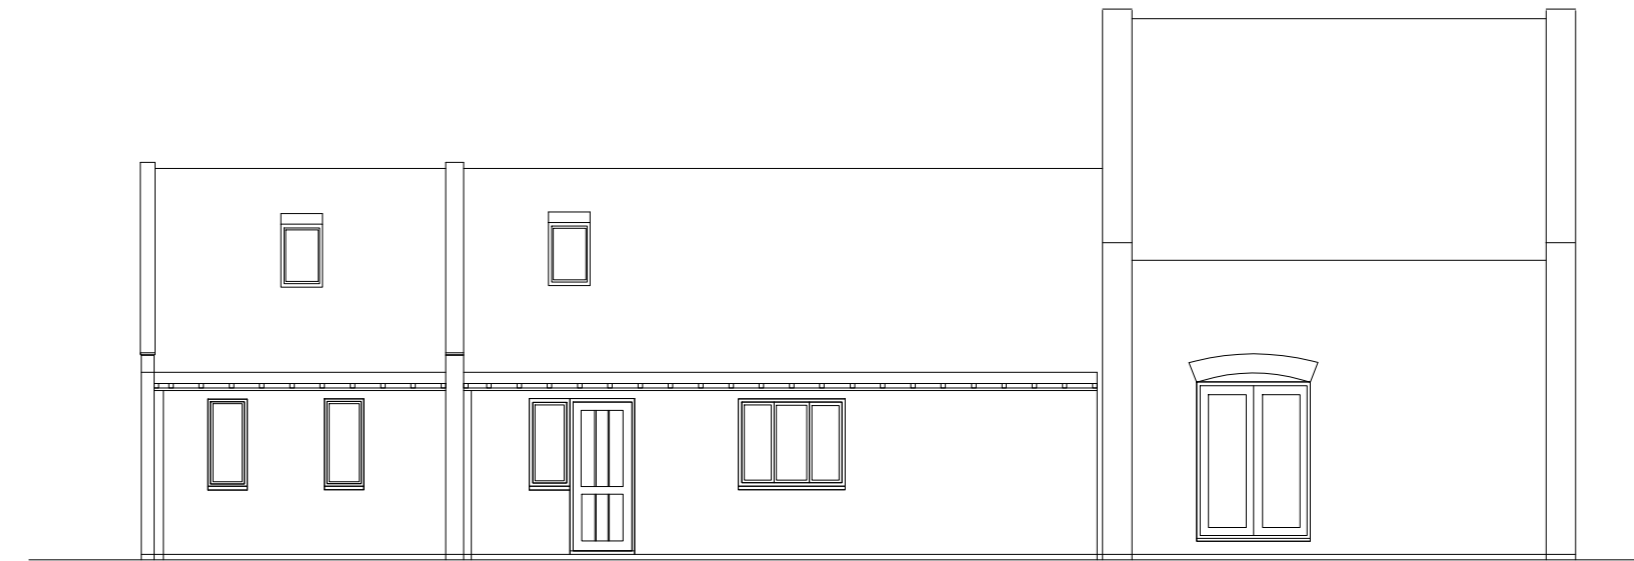


North West Elevation Existing

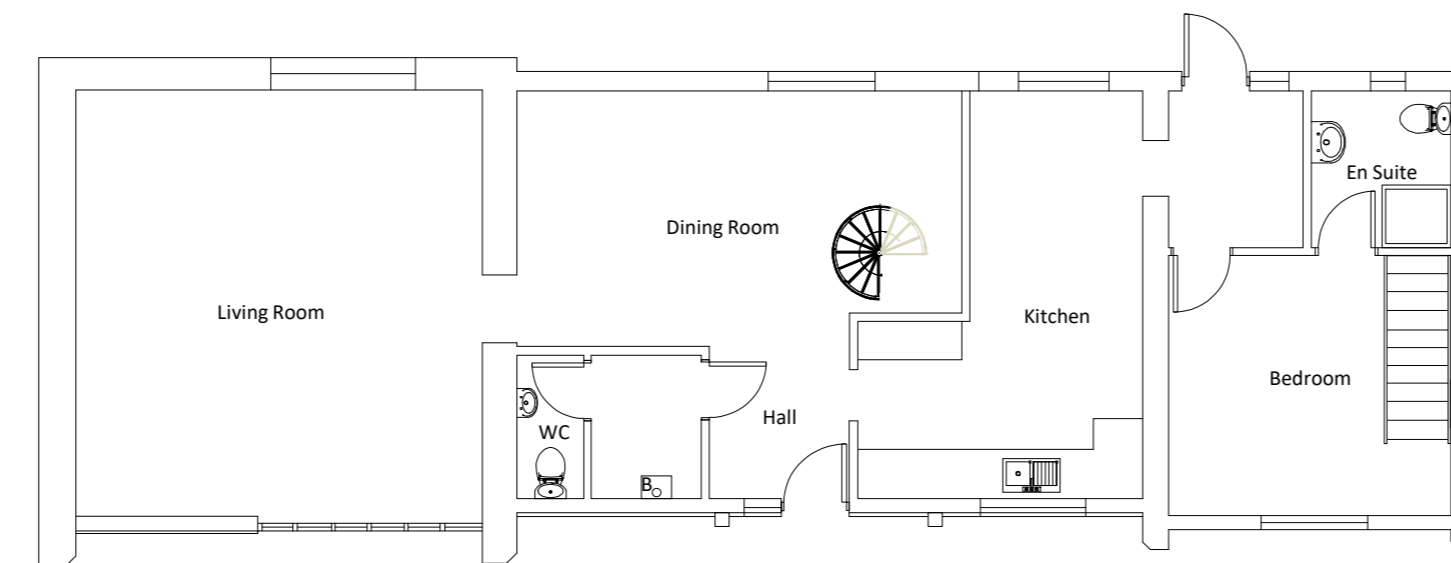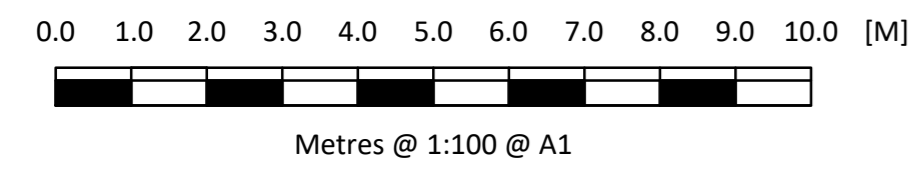


Floor Plan Existing

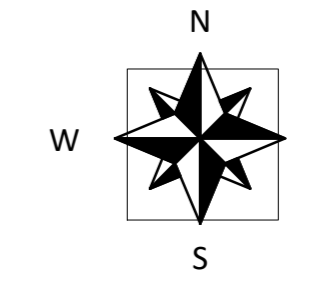


BLOCK PLAN

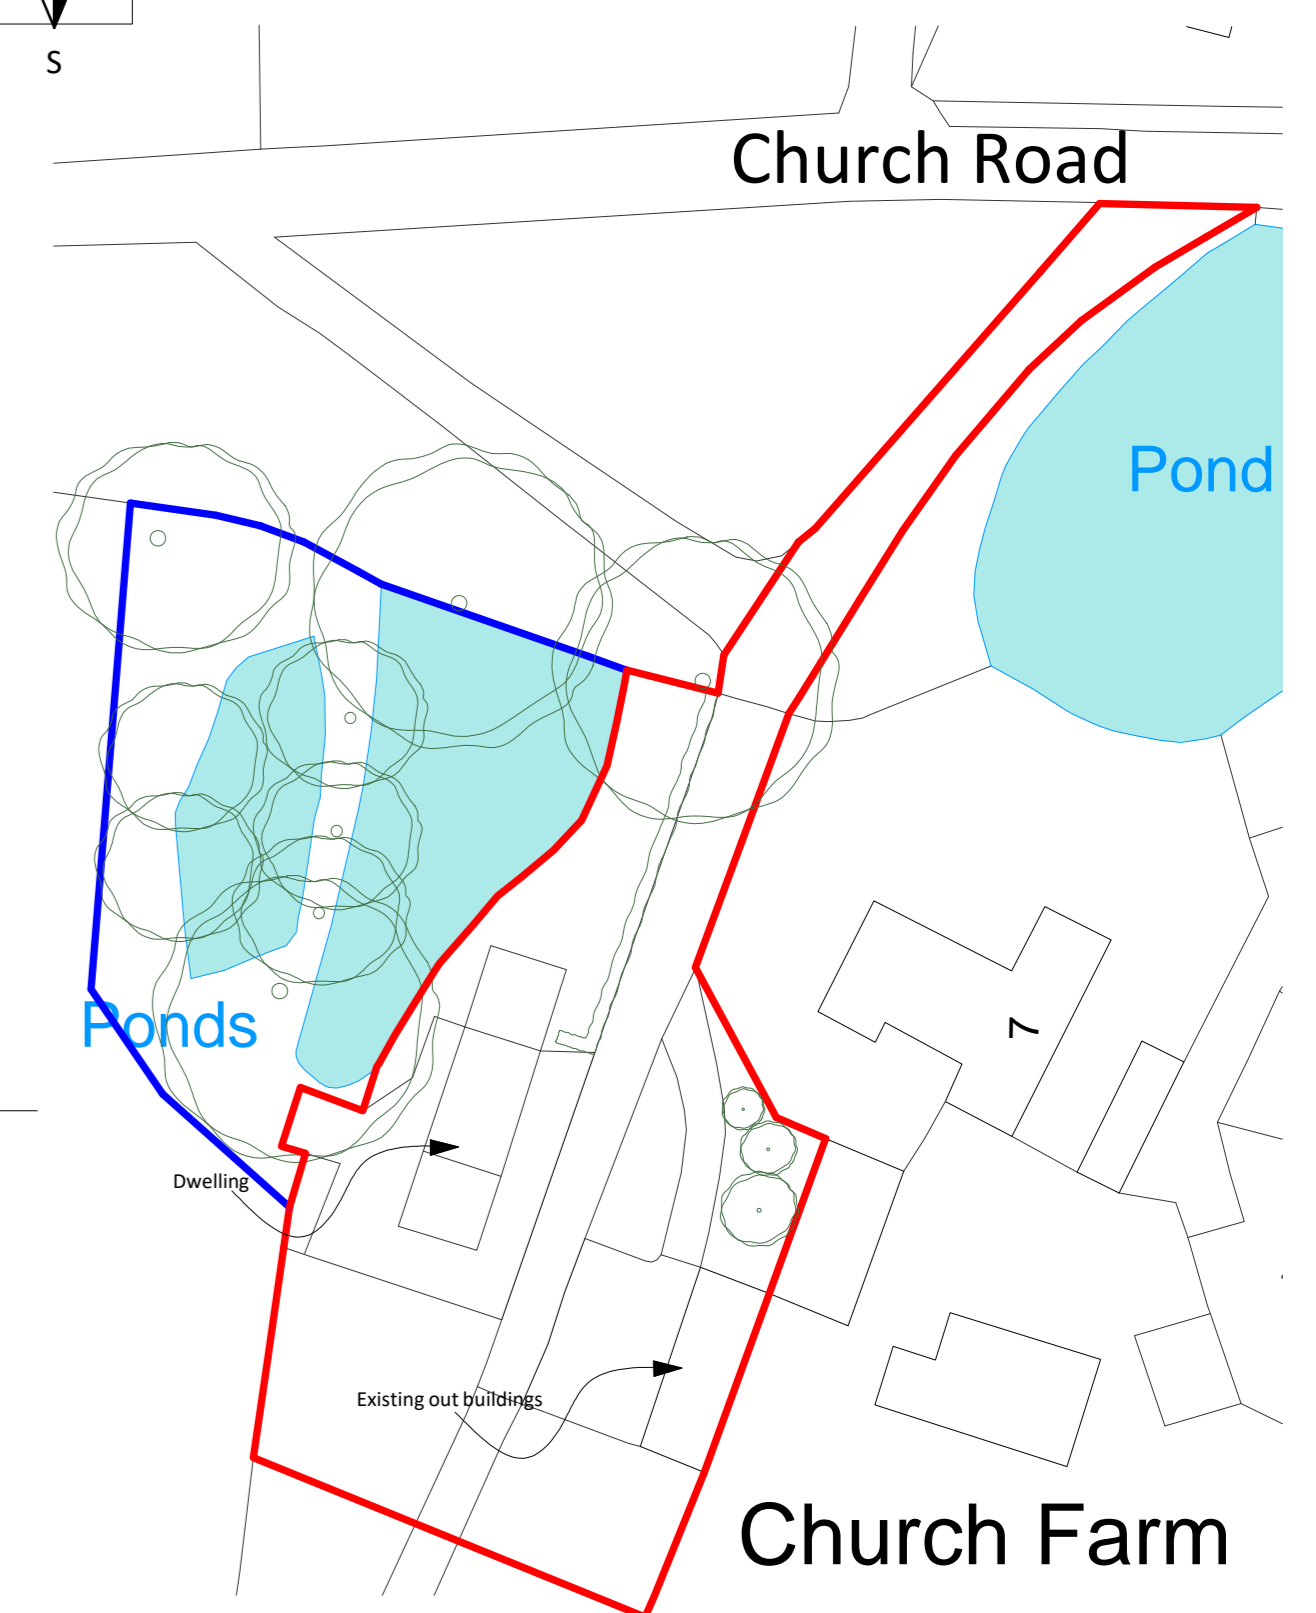


0 20 40 50 [M]
Block Plan - Metres @ 1:500 @ A1

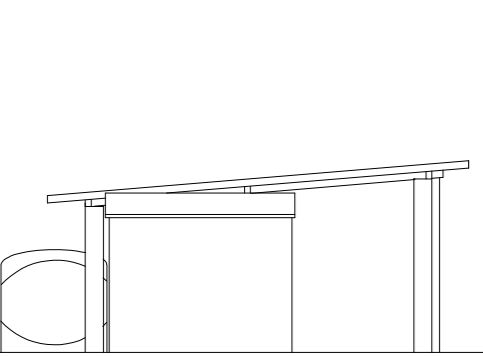


North East Elevation Existing

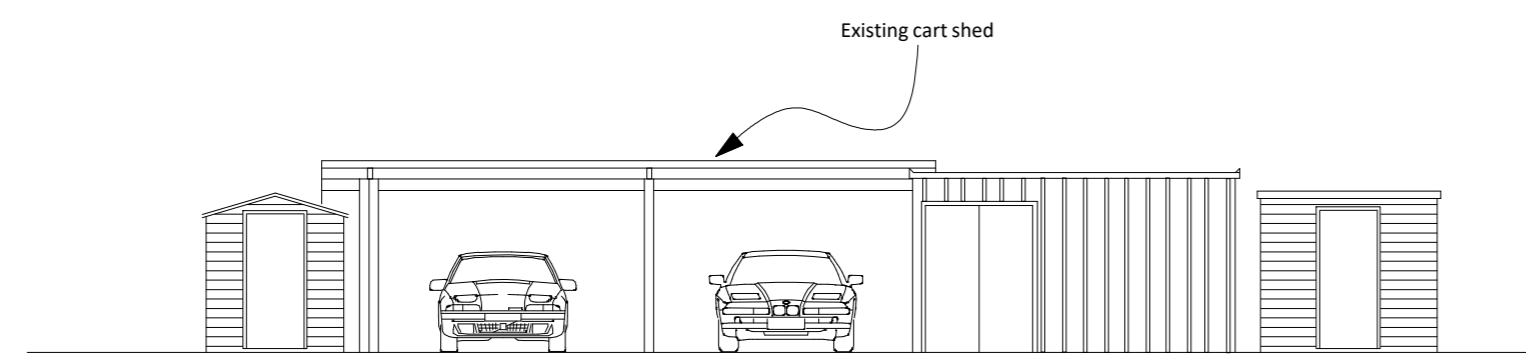



North West Elevation Existing

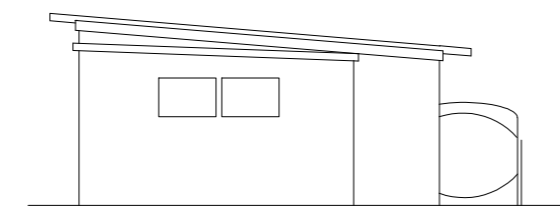

South West Elevation Existing

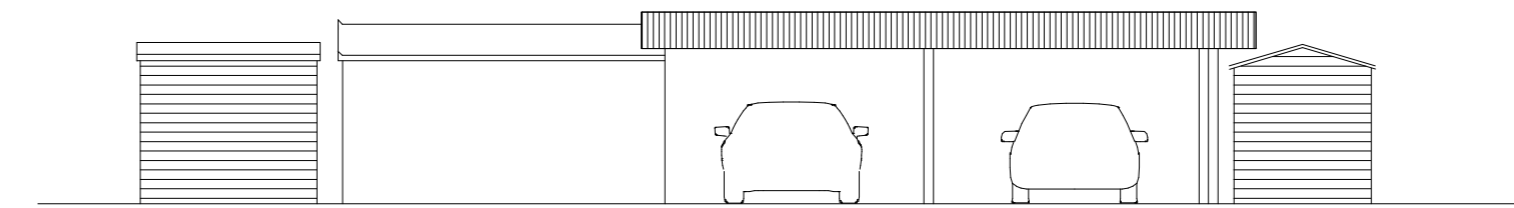

South East Elevation Existing

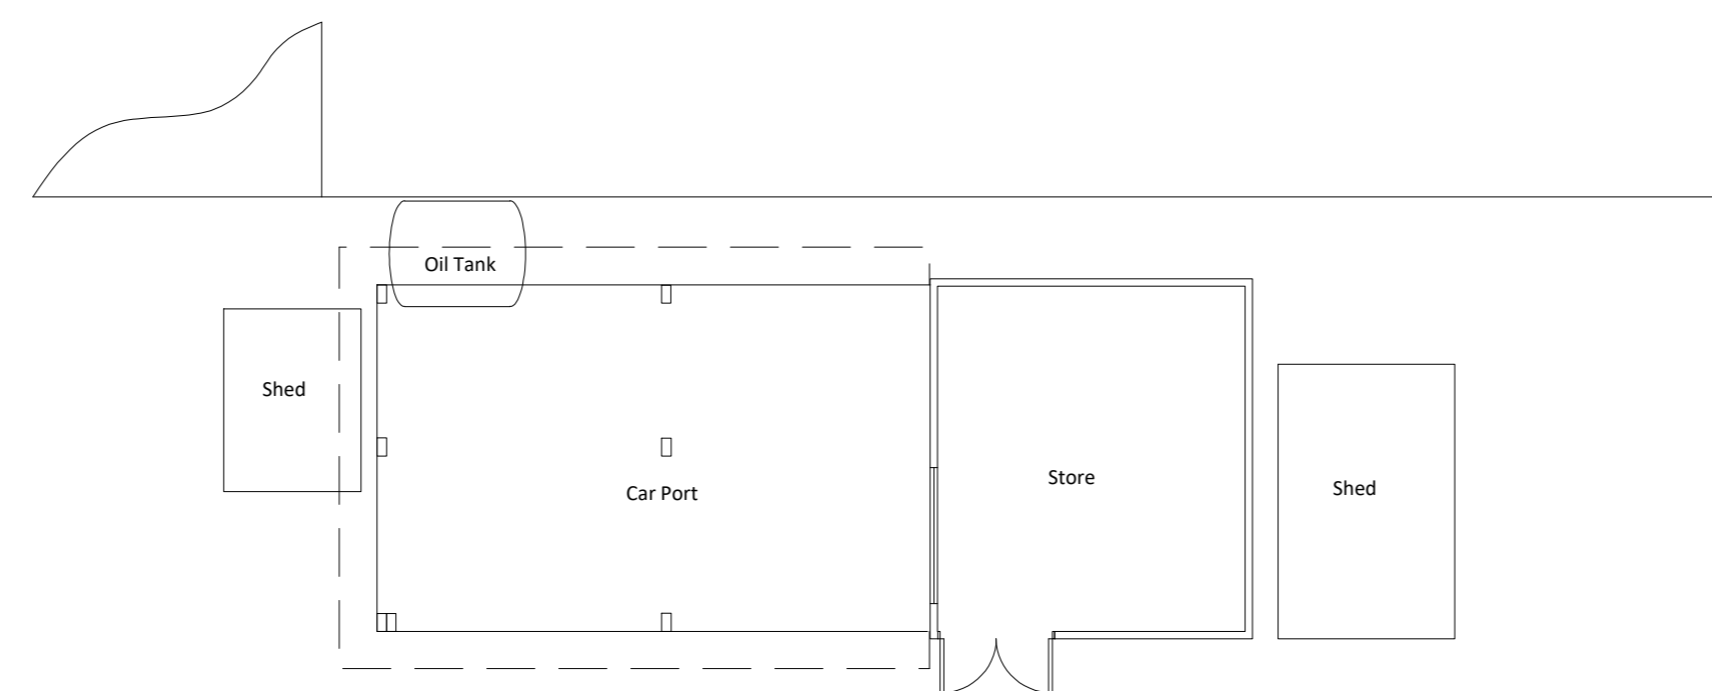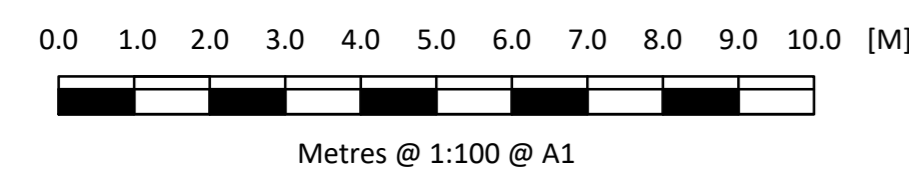

Floor Plan Existing

K GARNHAM DESIGN

01603 616884 • www.kgarnham.co.uk • info@kgarnham.co.uk

Project - Proposed Extension and Replacement Garaging to The Granary, 45 Church Road, Swainsthorpe, NR14 8PR.	Client - Mr G & Mrs Curran	Scale - as dwg	Drawing Number - 1657
	Drawn By - KGG	Sheet Number - 1	
	Date - 17.12.2020	Revision Number - A	

© This drawing is the copyright of K Garnham Design. K Garnham Design is a trading name of Garnham Limited. Registered Office: The Granary, 28 Leicesters Road, Norwich, NR1 4JW. Registered in England. No 8729978. VAT No: 378 4104 75.

EXISTING