


South East
scale 1:100

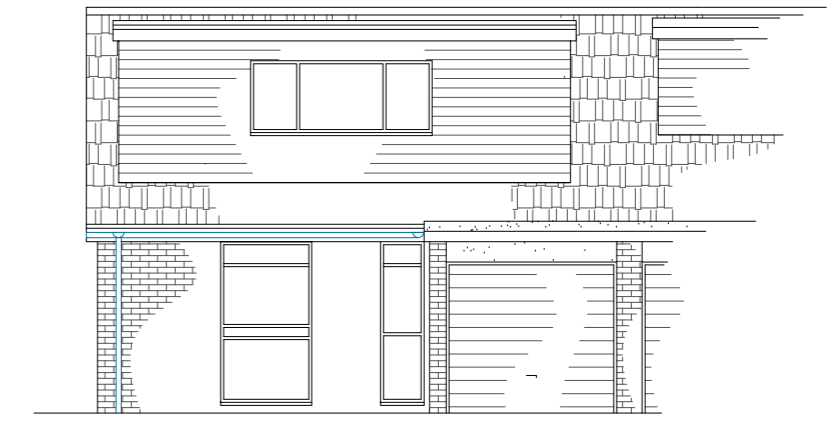


North East
scale 1:100


Tiled Roof Brick Walls PVC Windows & Doors




North West
scale 1:100

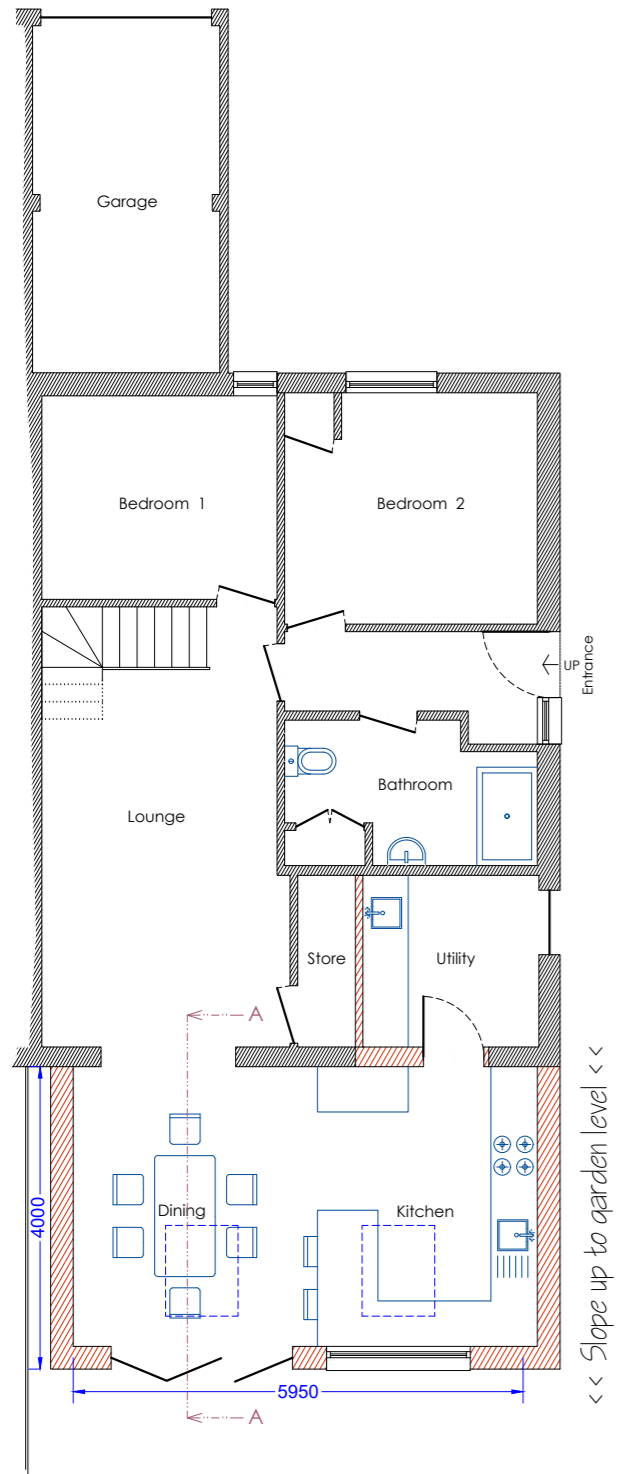


Proposed Ground Floor
scale 1:100

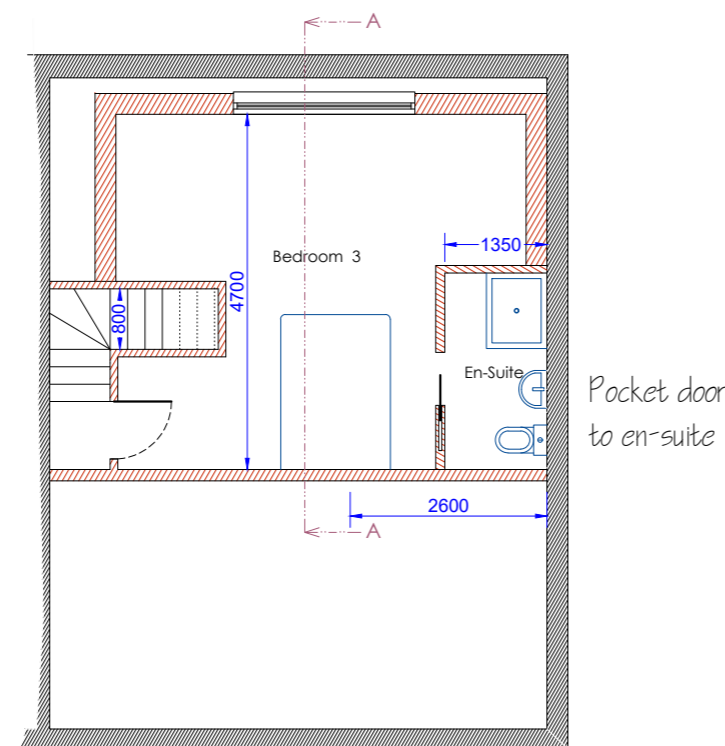


Pocket door to en-suite

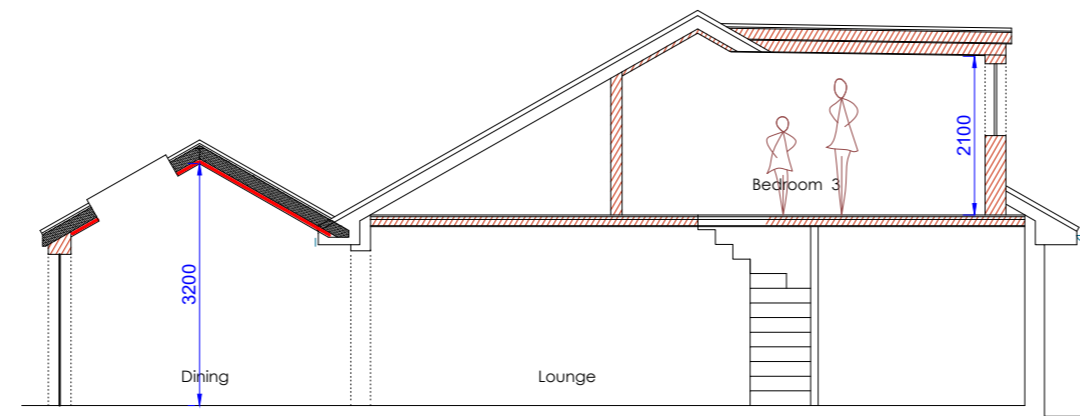

Section A - A
scale 1:100

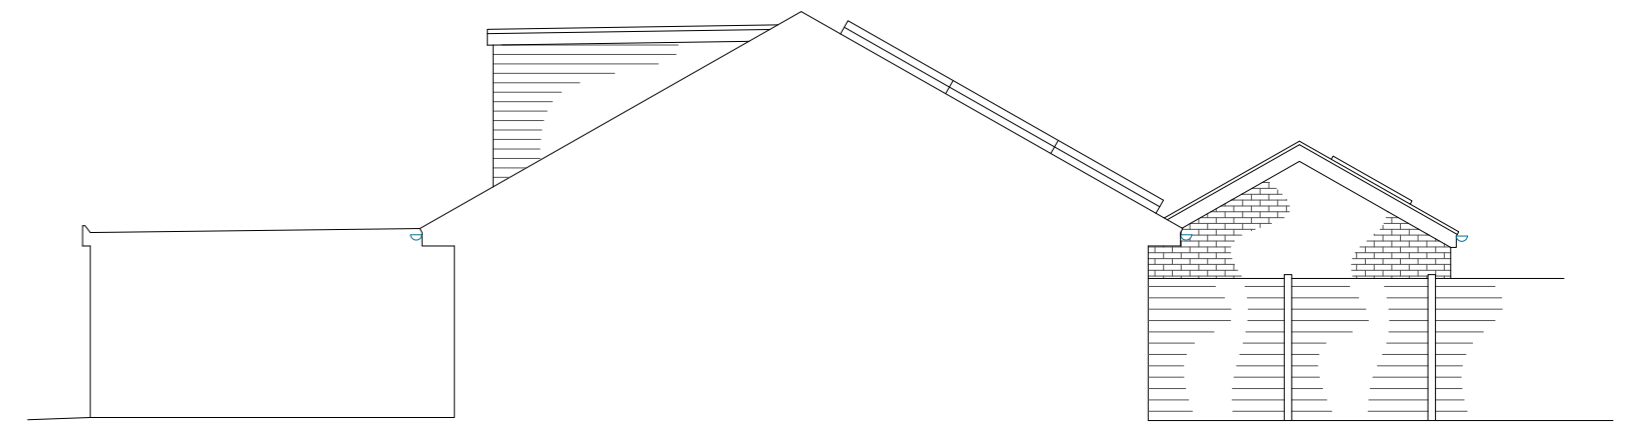

South West
scale 1:100

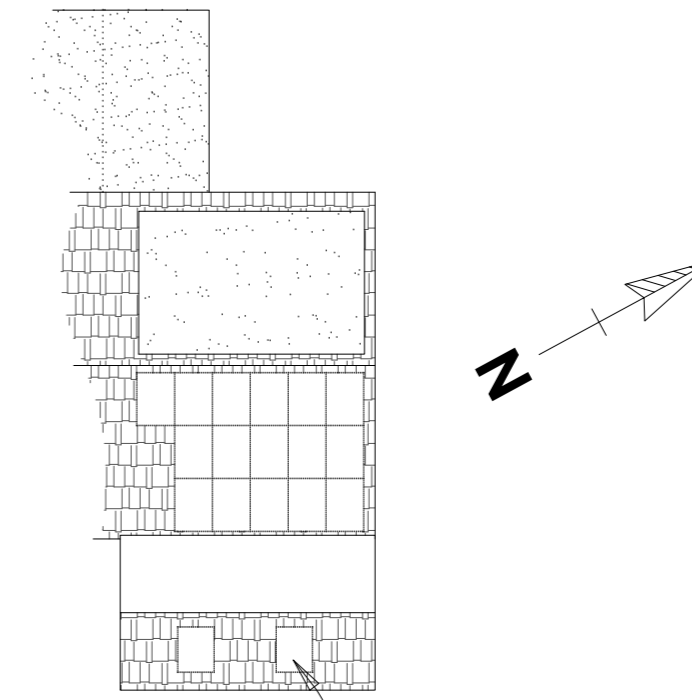

Roof Plan
scale 1:200

Velux Window 94 x 120

CLIENT
Beer Mr A

ADDRESS
12 Culvert Road Stoke Canon EX5 4BD

DRAWING
Proposed

DATE January 2021

DRAWING # **2b**

THIS LINE PRINTED ON A2 PAPER REPRESENTS 1000mm AT:

SCALE 1:100/200

JOB #

1:1250 1:100 1:500
1:200

NOTES
"a" 22.01.21 amendments
"b" 25.01.21 e/s turned

ARCHITECTURAL SERVICES
RICHARD & SIMON ARCHER Est 1987



EXTENSIONS CONVERSIONS NEW BUILDS
PLANNING & BUILDING REGULATION APPLICATIONS

SIMON ARCHER
Crediton Devon

M 07966 347 957
E simon@architectural-services.org

All dimensions and angles are approximate.
This drawing is subject to copyright & must not be copied or reproduced without permission from Architectural Services (known herein as A.S.)
These drawings have been prepared for planning or building regulation purposes only. These are not working drawings. A.S. assumes the client has already made full searches to the ground under the building plot plus a further 4 metres around the plot, and that the plot is free from all utility company gas, sewerage, drains, pipes, electrical power cables, potable water etc, unless emailed in writing to A.S. prior to the drawings having been commenced. Anything below ground is not the responsibility of A.S. This drawing does not include for such costs & items as Structural Engineers calculations, electrical, heating or plumbing installations, Tiling, Decorations etc. All dimensions must be checked by the contractor before commencement of construction. No responsibility or liability for non-compliance or lack of information will be accepted by A.S. or for changes made by the client or contractor either prior to or during construction.