





Proposed Ground Floor and Landscape Plan

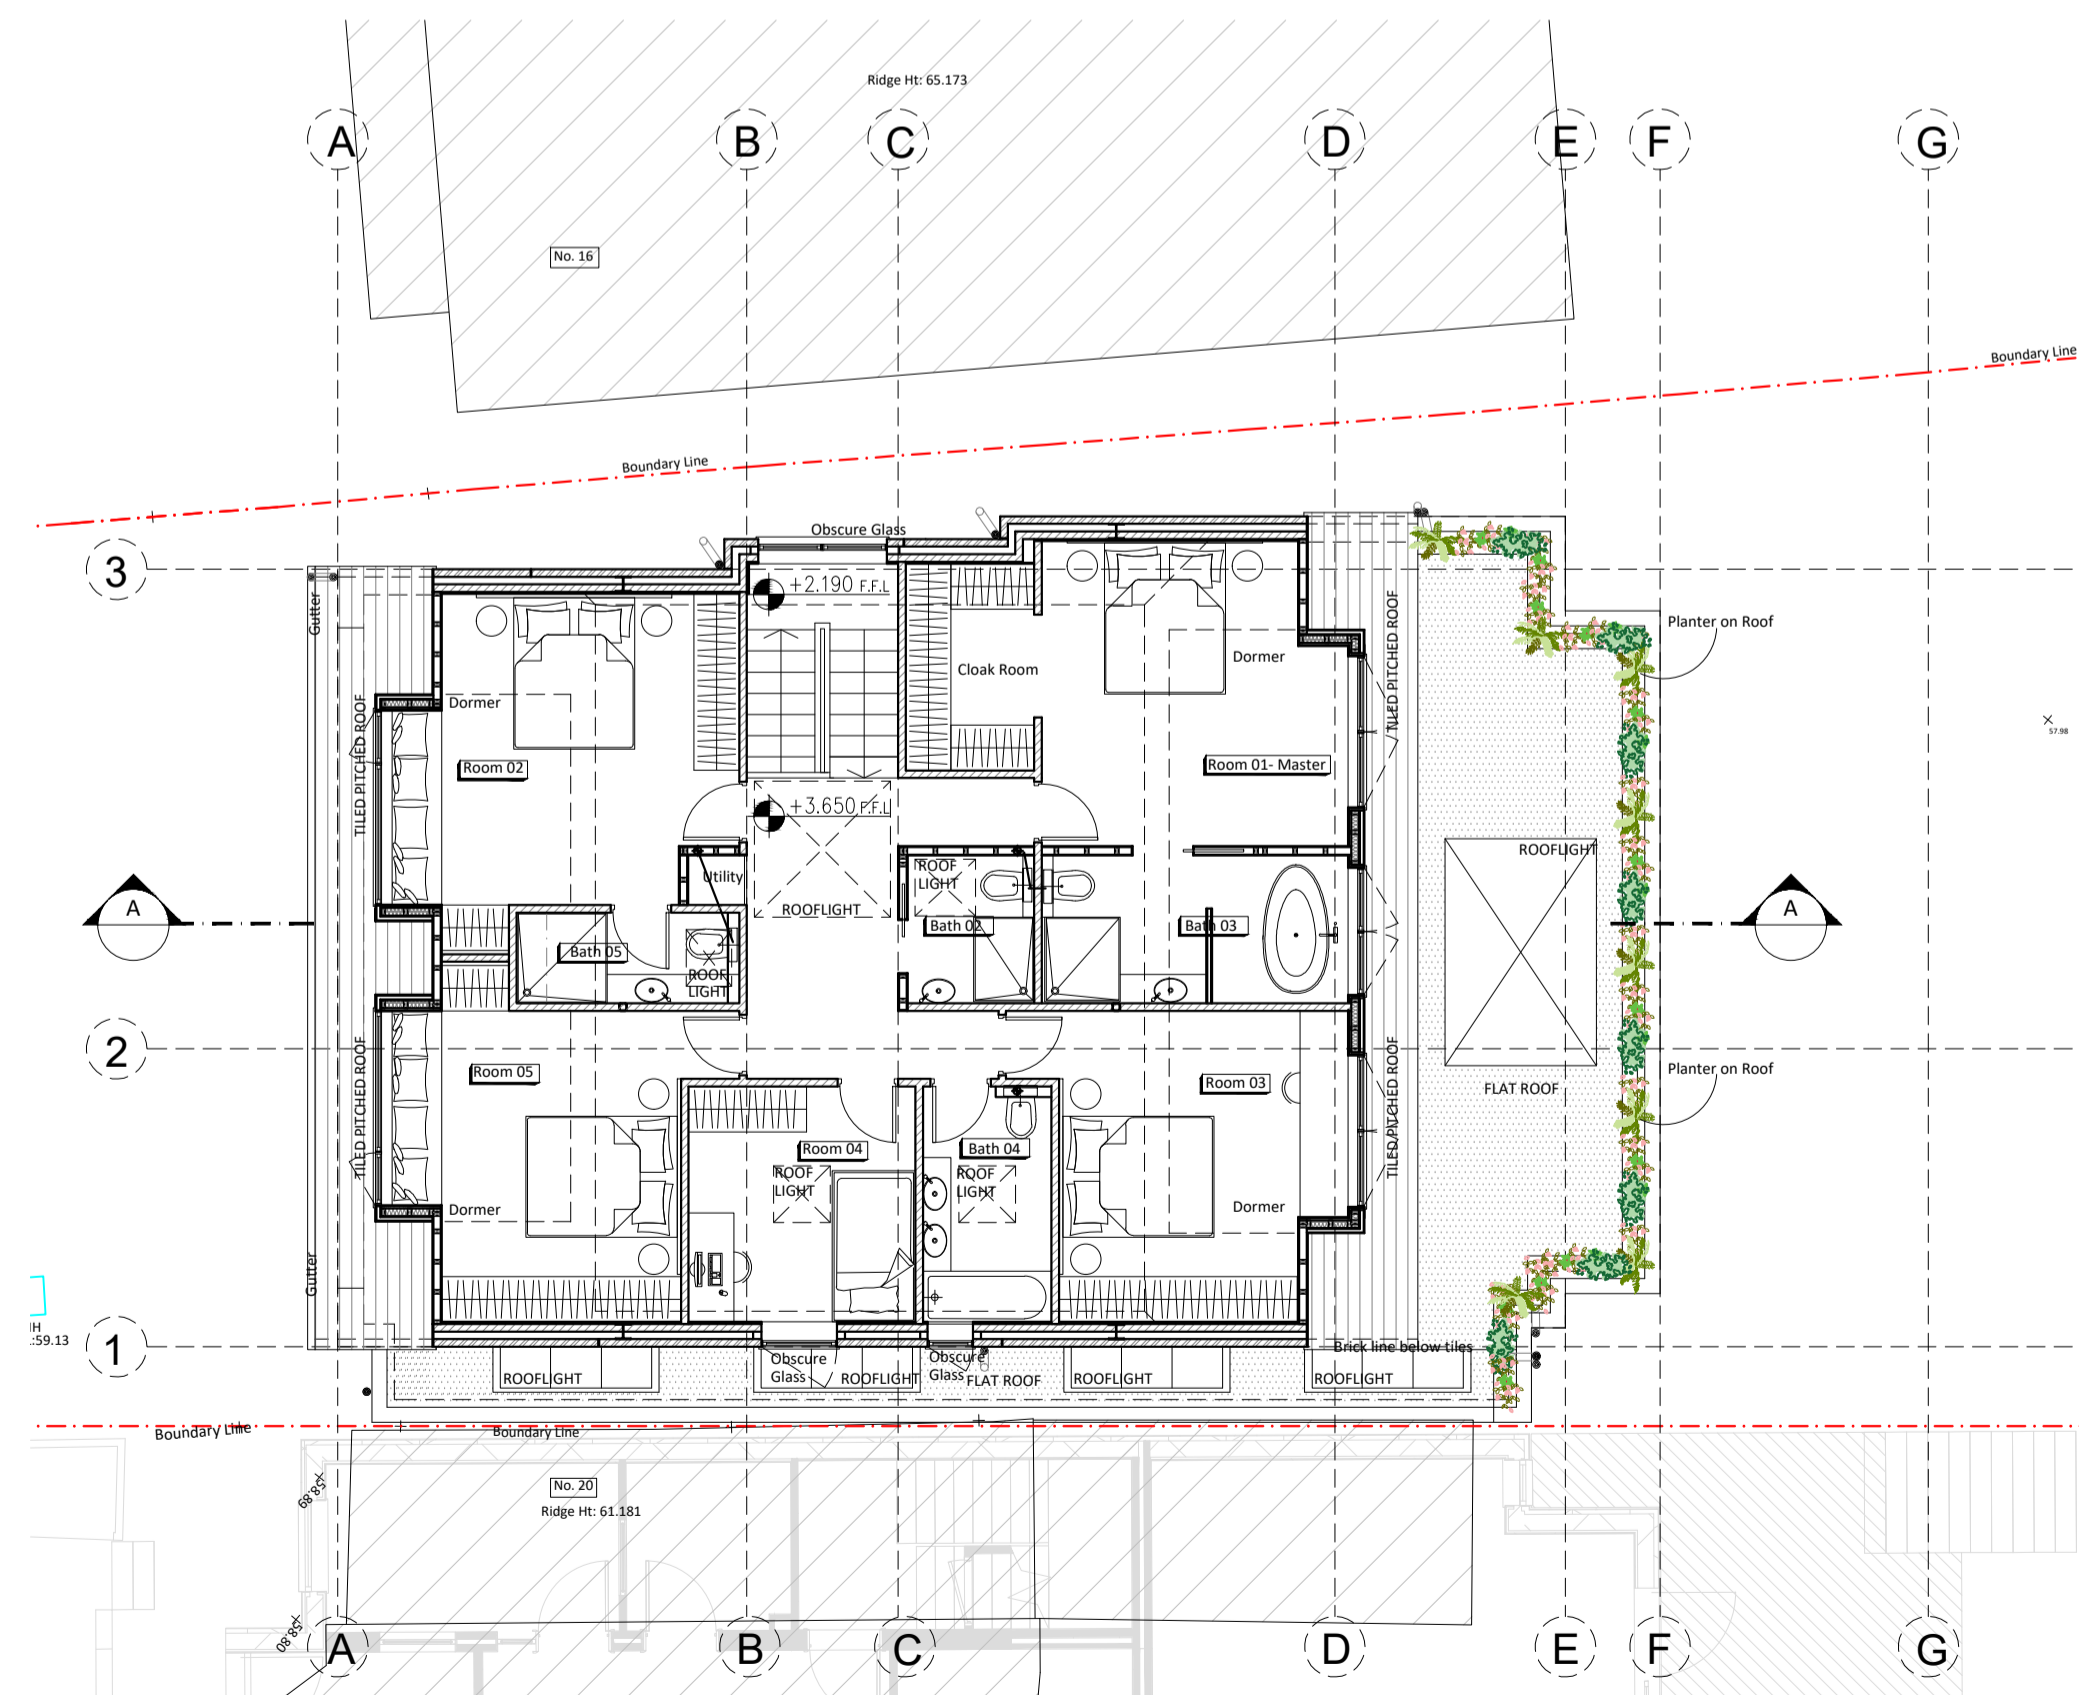

Proposed First Floor Plan

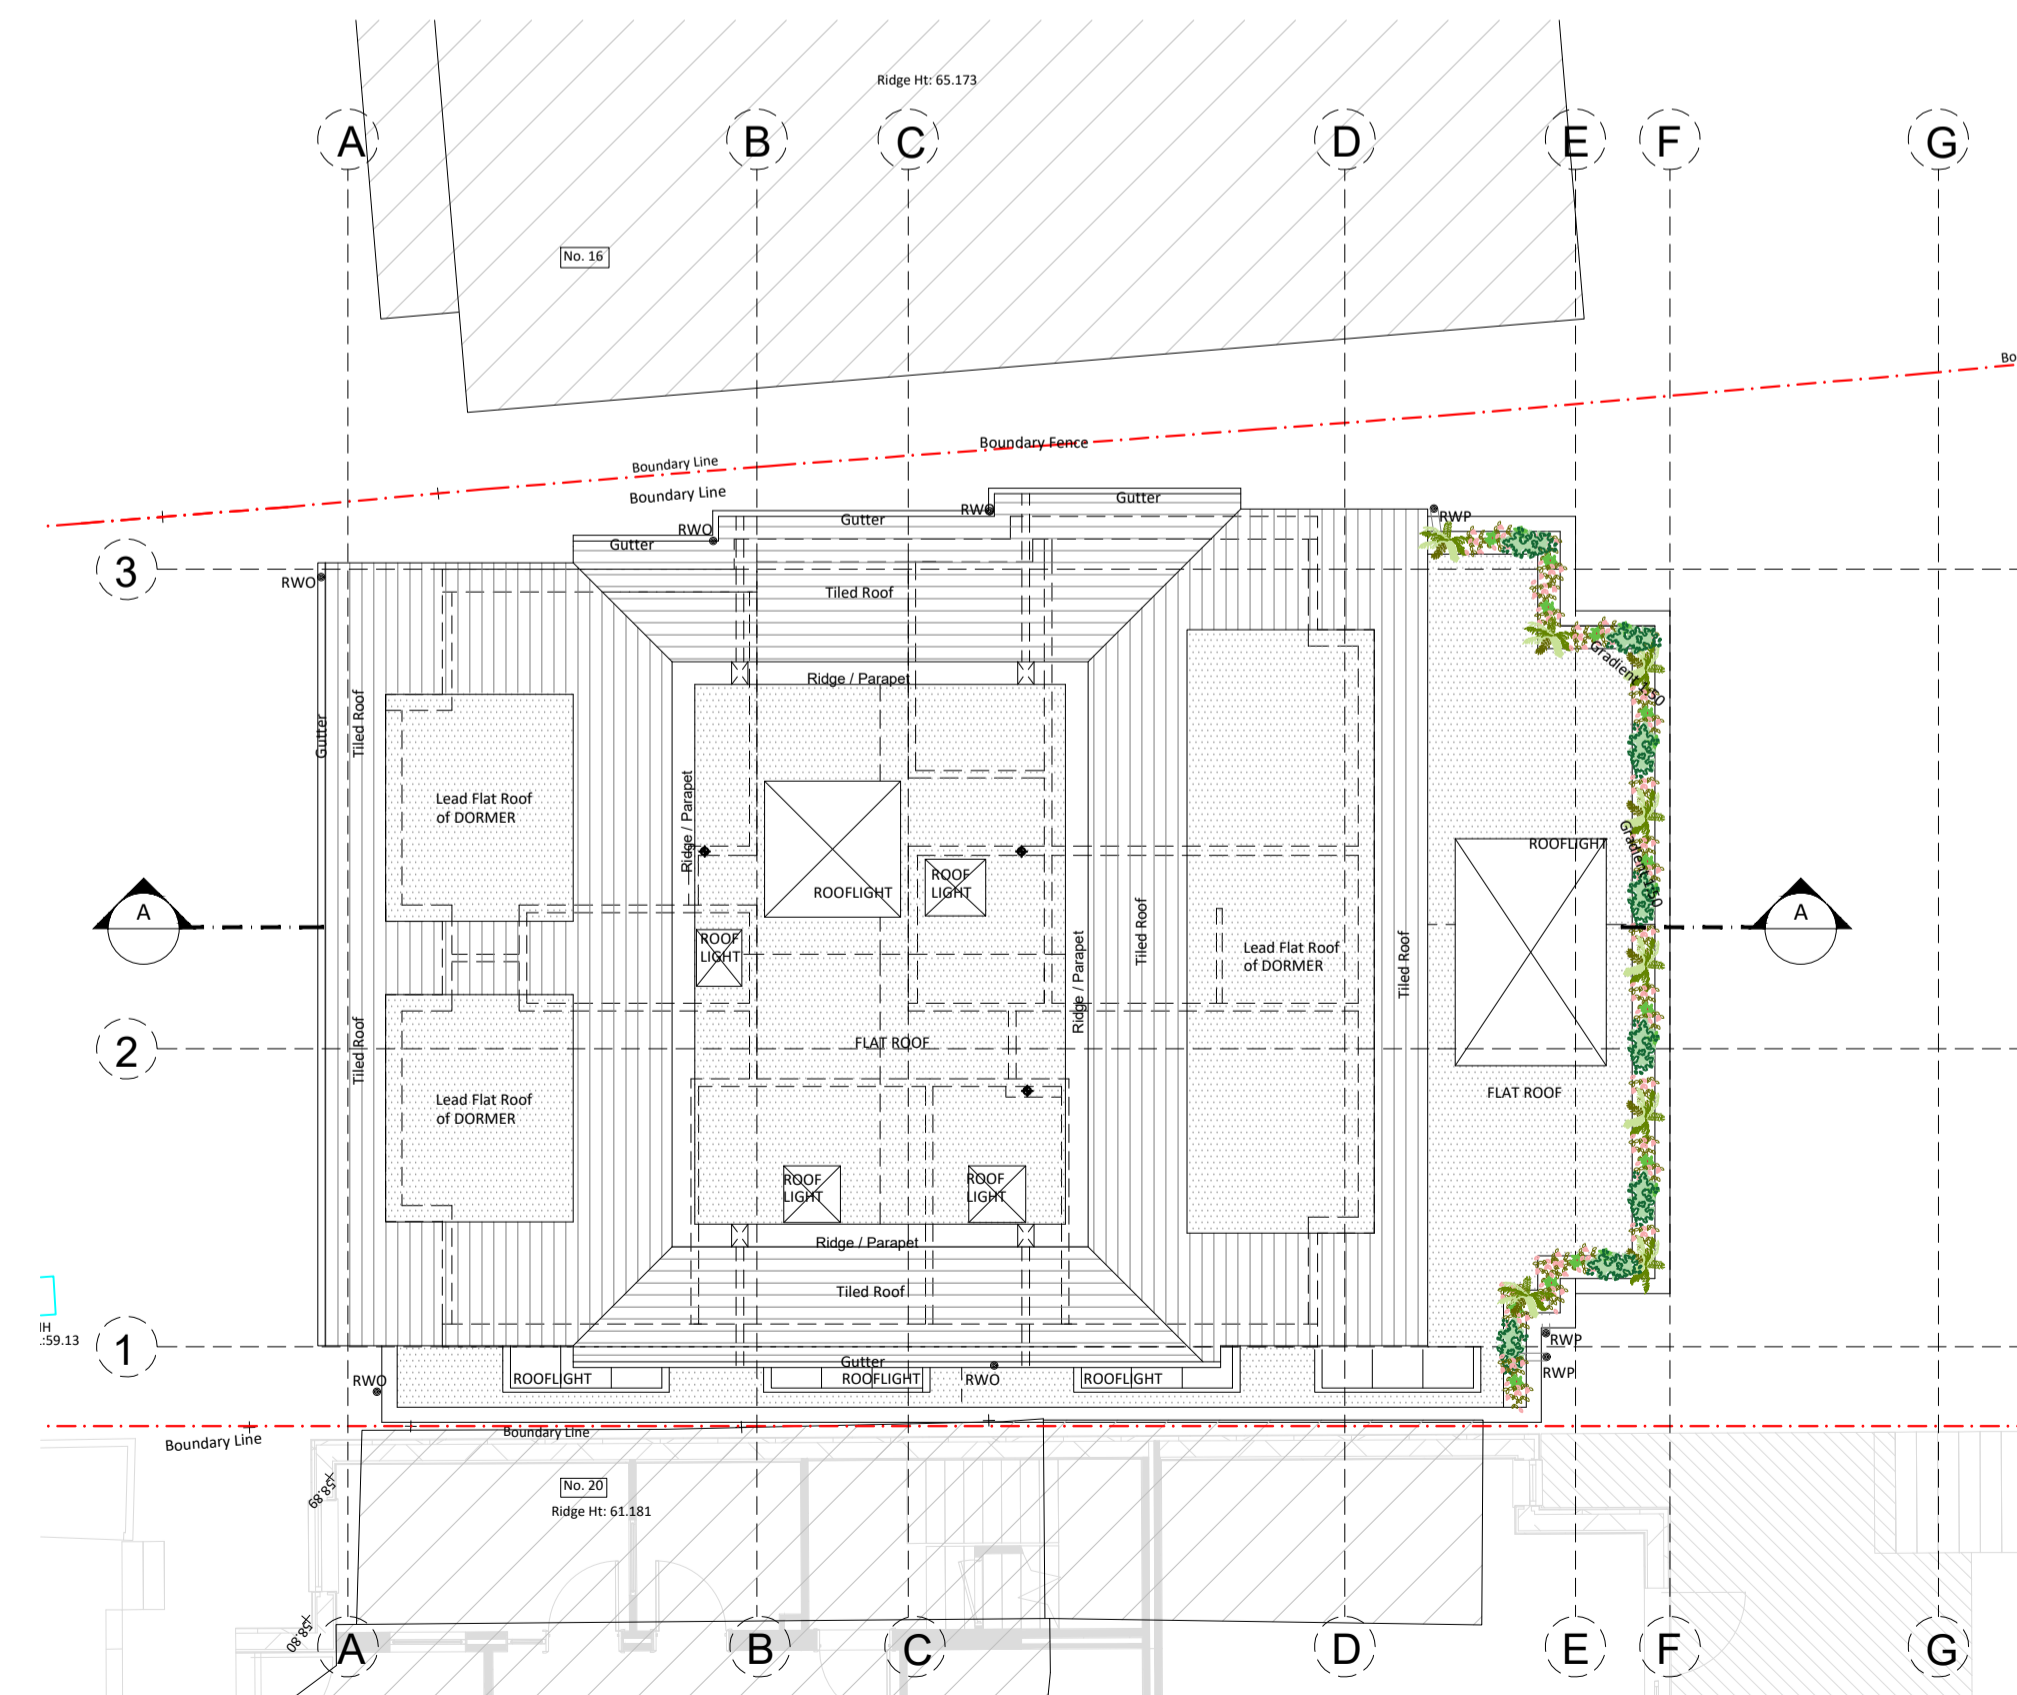

Proposed Roof Floor Plan

General Notes:

1. This drawing must be read in conjunction with the specifications and all other relevant documentation and drawings from all consultants.
2. Do not scale from this Drawing or the Digital data, only figured dimensions are to be used. For Planning refer to a linear scale.
3. Drawing to be read in conjunction with services engineer's specification and drawings.
4. Drawing to be read in conjunction with structural engineer's specification and drawings.
5. Except where indicated, Setting Out Dimensions are to Finished Floor (F.F.L), Structural Slab level (S.S.L.) or Top of Steel (T.O.S.).
6. Structure information is specified in structural engineer drawings only.
7. Where discrepancies are noted between the architectural, structural and services drawing, this is to be drawn to the attention of the architect immediately for resolution.


Key:

- Boundary Line
- ▨ Block work

Note: Revision clouds colours

- Denotes 'Changed / Revised' information
- Denotes 'On Hold / In Abeyance' information

PRINT IN COLOUR

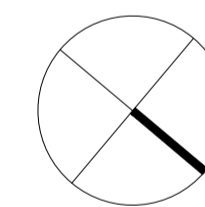

0 1 2.5 5m

1:50

Planning

Rev.	Description.	By	Date
PL2	Planning Minor Amendments- Fast track	CB	09.02.2021

Client

E&R Properties

Project

18 Decoy Av.

Title

Proposed Floor Plans

Drawing No.

18 DA - 0001

Rev.

PL2

Project No.

100

Scale

1:50 @ A1

By

1:100 @ A3

Drawn

CB

Checked

BBS

Date

09.02.2021

Do not scale from this drawing. All dimensions should be checked and confirmed on site before the commencement of work. All discrepancies must be reported. Subcontractors must verify all dimensions on site before making a shop drawing or commencing manufacturing. This drawing is subject to copyright. ©

ALMA Architecture & Design Studio

3 Earliston Grove, Hackney, London, E9 7NE
T: +44 (0)78 7726 1384 E: office@alma-studio.co.uk