


**SCALE BAR**

**10**

New external walls to be rendered colour to match existing building.  
 New extension roof to have marley wessex tiles to match existing roof.  
 Code 4 lead flashing were extension meets existing building.  
 All windows and doors to be white upvc double glazed to match existing with u value of 1.6w/m2k.  
 upvc gutters and downpipes to be black to match existing

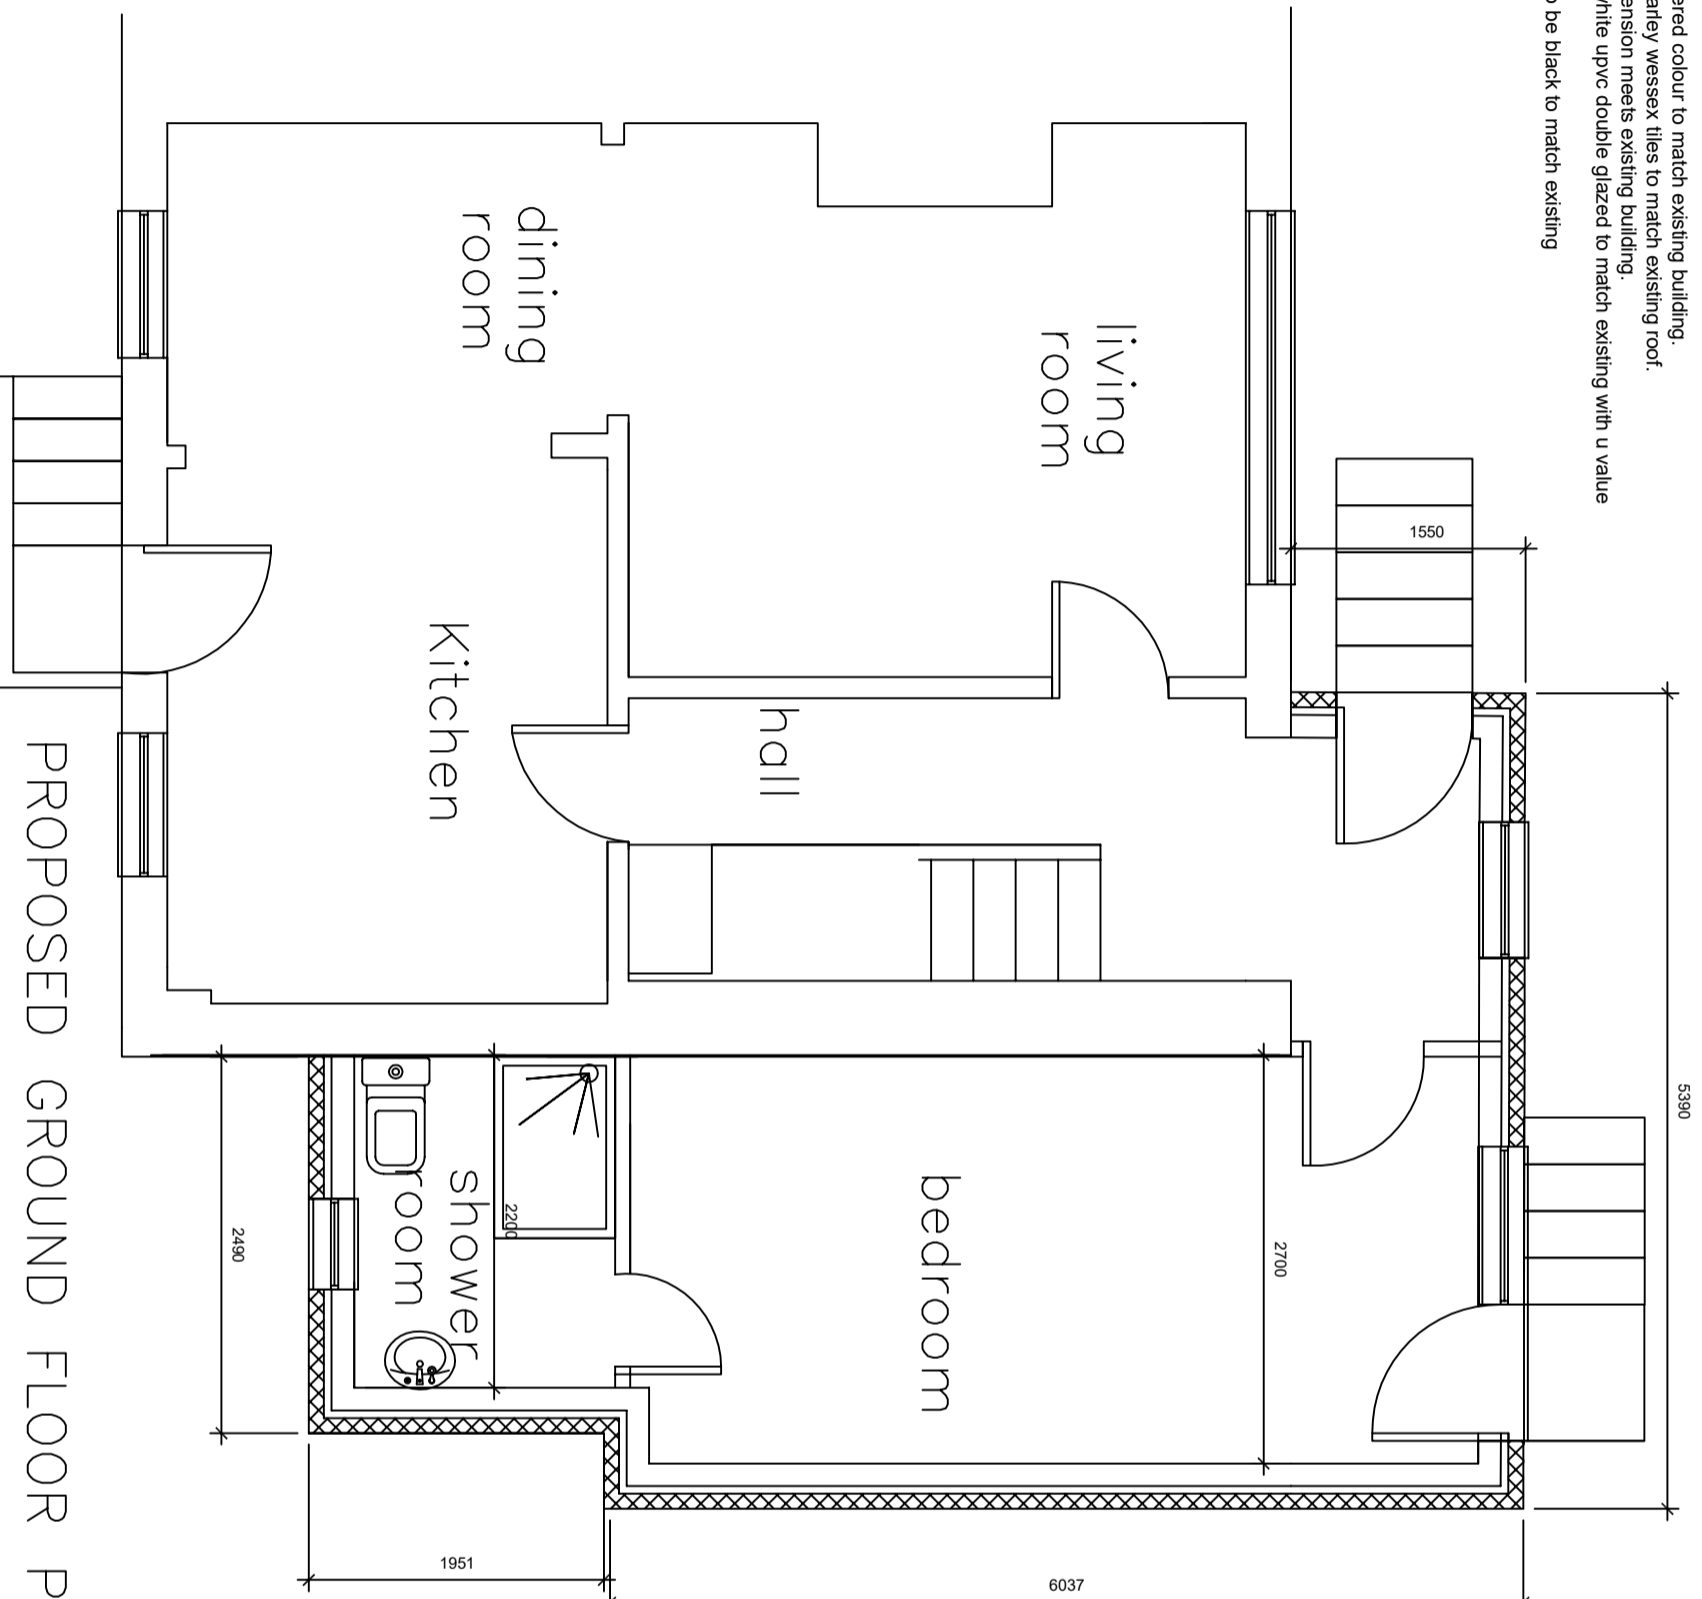

**ELECTRICAL LEGEND**

- EXTERNAL LIGHT FITTING
- TWIN 13 AMP SWITCHED SOCKET OUTLET
- COOKER CONTROL SWITCH
- TELEPHONE SOCKET OUTLET
- Mechanical extract fan
- LOW LEVEL SOCKET / SPUR SWITCH ABOVE
- EXTERNAL LIGHT FITTING
- SMOKE DETECTOR

THIS IS THE PRINCIPAL / TRUE COPY OF THE PLANS REFERRED TO IN THE APPLICATION

Signed  
 Dated

Rev	Date	Description	Drawn	Chk

**Client**  
 Mrs E Graham

**Project**  
 Proposed Extension  
 66 Moraine Ave, Glasgow ,

**Drawing Title**  
 Proposed Floor plan

**Drawing Status**  
 BW and Planning Application

Job no.	Drawing no.	Rev.	Scale
A00 / (BW) 02	-	-	1:50 @ A3