

51 MONREITH ROAD, GLASGOW. G43 2NZ


Applicant: STEPHEN HUNTER

Planning Application

GLASGOW CITY COUNCIL

Project No: 0064


Date: 28/01/2021

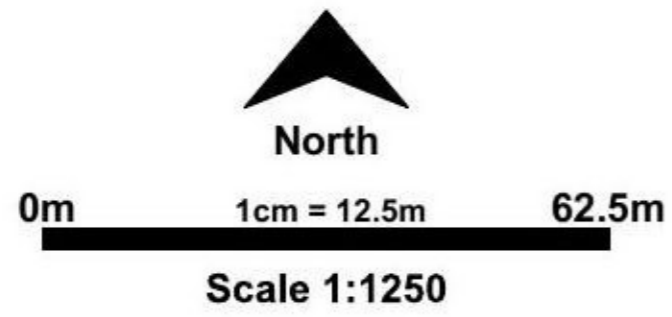

© Crown copyright and database rights 2020 Ordnance Survey 100048957. The representation of road, track or path is no evidence of a boundary or right of way. The representation of features as lines is no evidence of a property boundary.

Supplied by: www.ukmapcentre.com
 Serial No: 201076
 Centre Coordinates: 257336, 660784
 Production Date: 17/12/2020 09:56:33

LOCATION PLAN 1:1250

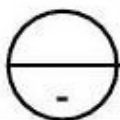

REFER TO EXTERNAL FINISHES SCHEDULE FOR ALL PROPOSED FINISHES

ALL EXISTING WALLS AND ROOFS HATCHED IN GREY

FOR TOWN PLANNING

DRAWINGS PREPARED BY Name: Dominic Quigley Address: 60 Octavia Terrace, Greenock, PA16 7PY	CLIENT STEPHEN HUNTER	<small>In accepting and utilising this document the recipient agrees that Dominic Quigley retain all common law, statutory law and other rights including copyright and intellectual property rights. The recipient agrees not to use this document for any purpose other than its intended use, to waive all claims against Dominic Quigley resulting from unauthorised changes, or to reuse the document on other projects without the prior written consent of Dominic Quigley. Under no circumstances shall transfer of this document be deemed a sale. Dominic Quigley makes no warranties of fitness for any purpose. The builder/contractor shall verify project dimensions prior to any work commencing. Figure dimensions shall take precedence over scaled work.</small>	<table border="1"> <thead> <tr> <th>Date</th> <th>Revision</th> <th>Change Name</th> <th>Checked by</th> <th>Approved by</th> </tr> </thead> <tbody> <tr><td> </td><td> </td><td> </td><td> </td><td> </td></tr> <tr><td> </td><td> </td><td> </td><td> </td><td> </td></tr> <tr><td> </td><td> </td><td> </td><td> </td><td> </td></tr> <tr><td> </td><td> </td><td> </td><td> </td><td> </td></tr> <tr><td> </td><td> </td><td> </td><td> </td><td> </td></tr> </tbody> </table>	Date	Revision	Change Name	Checked by	Approved by																										PROJECT 51 MONREITH ROAD, GLASGOW, G43 2NZ	DRAWING TITLE LOCATION PLAN	DRAWING No. TP01	SCALE: 1:1250 (A3) DATE CREATED: 28/01/2021 PLOT DATE: 28/01/2021 DRAWN: DQ CHECKED: DQ	
				Date	Revision	Change Name	Checked by	Approved by																														
PROJECT NUMBER 0064	ISSUE PLANNING APPLICATION	REVISION																																				



REFER TO EXTERNAL FINISHES SCHEDULE FOR ALL PROPOSED FINISHES

ALL EXISTING WALLS AND ROOFS HATCHED IN GREY

FOR TOWN PLANNING



DRAWINGS PREPARED BY
 Name: Dominic Quigley
 Address: 60 Octavia Terrace, Greenock, PA16 7PY


CLIENT
 STEPHEN HUNTER



In accepting and utilizing this document the recipient agrees that Dominic Quigley retain all common law, statutory law and other rights including copyright and intellectual property rights. The recipient agrees not to use this document for any purpose other than its intended use, to waive all claims against Dominic Quigley resulting from unauthorised changes, or to reuse the document on other projects without the prior written consent of Dominic Quigley. Under no circumstances shall transfer of this document be deemed a sale. Dominic Quigley makes no warranties of fitness for any purpose. The builder/contractor shall verify project dimensions prior to any work commencing. Figure dimensions shall take precedence over scaled work.

Date	Revision	Change Name	Checked by	Approved by

PROJECT	DRAWING TITLE	DRAWING No.
51 MONREITH ROAD, GLASGOW. G43 2NZ	SITE PLAN	TP02
PROJECT NUMBER 0064	ISSUE PLANNING APPLICATION	REVISION

SCALE: 1:500 @ A3
 DATE CREATED: 28/01/2020 @ 4:00 @ A3
 PLOT DATE: 28/01/2020 @ 11:20:20
 DRAWN: DQ
 CHECKED: DQ

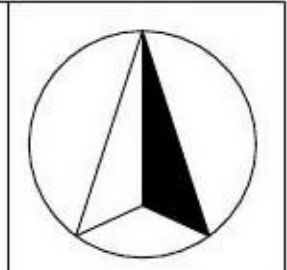

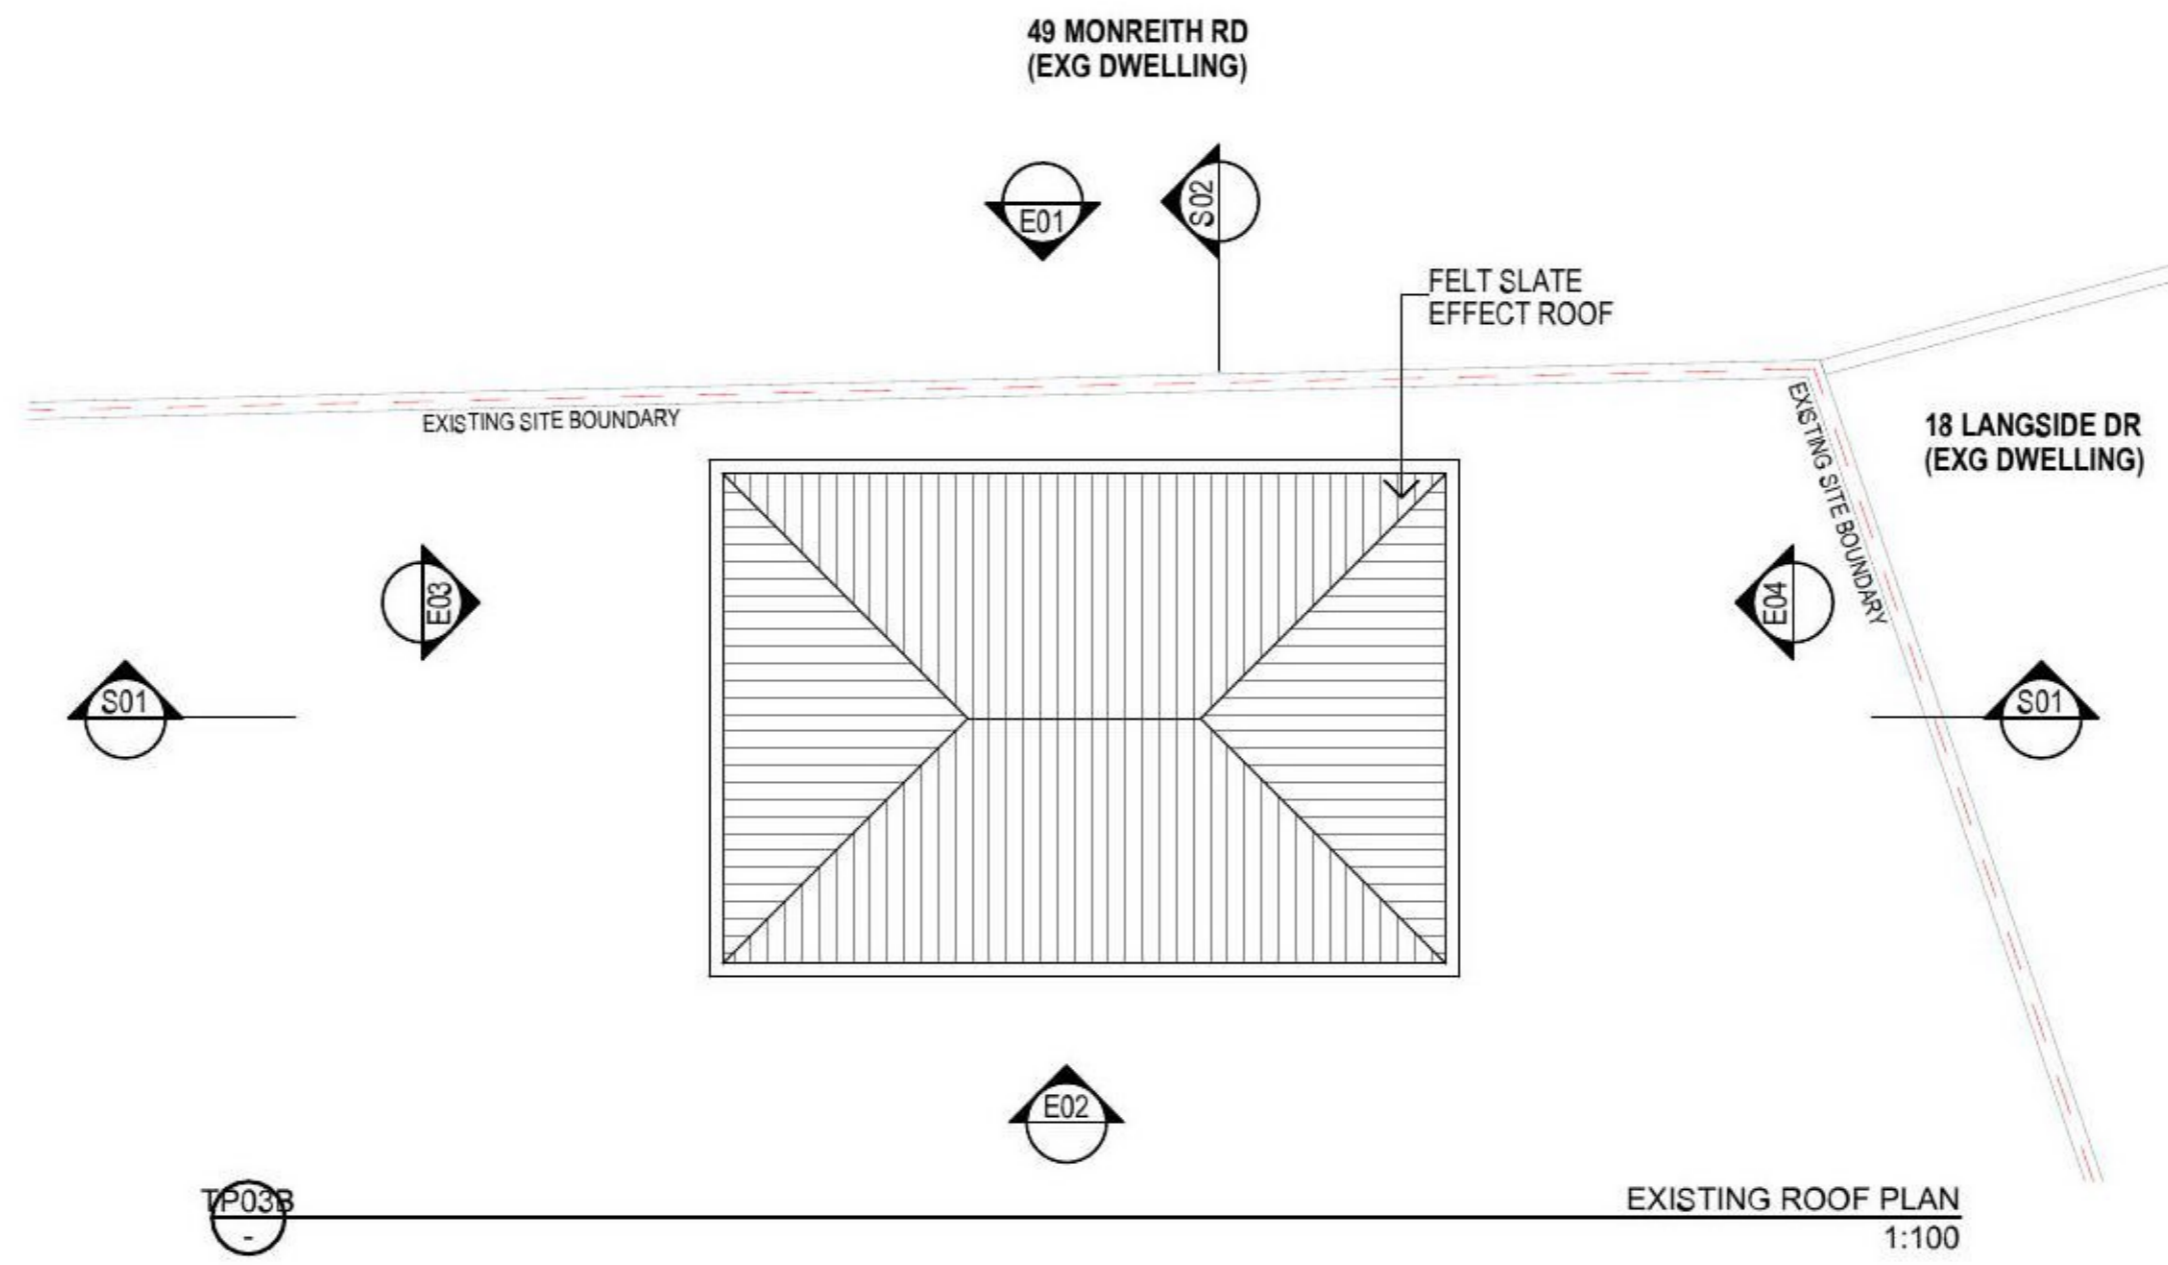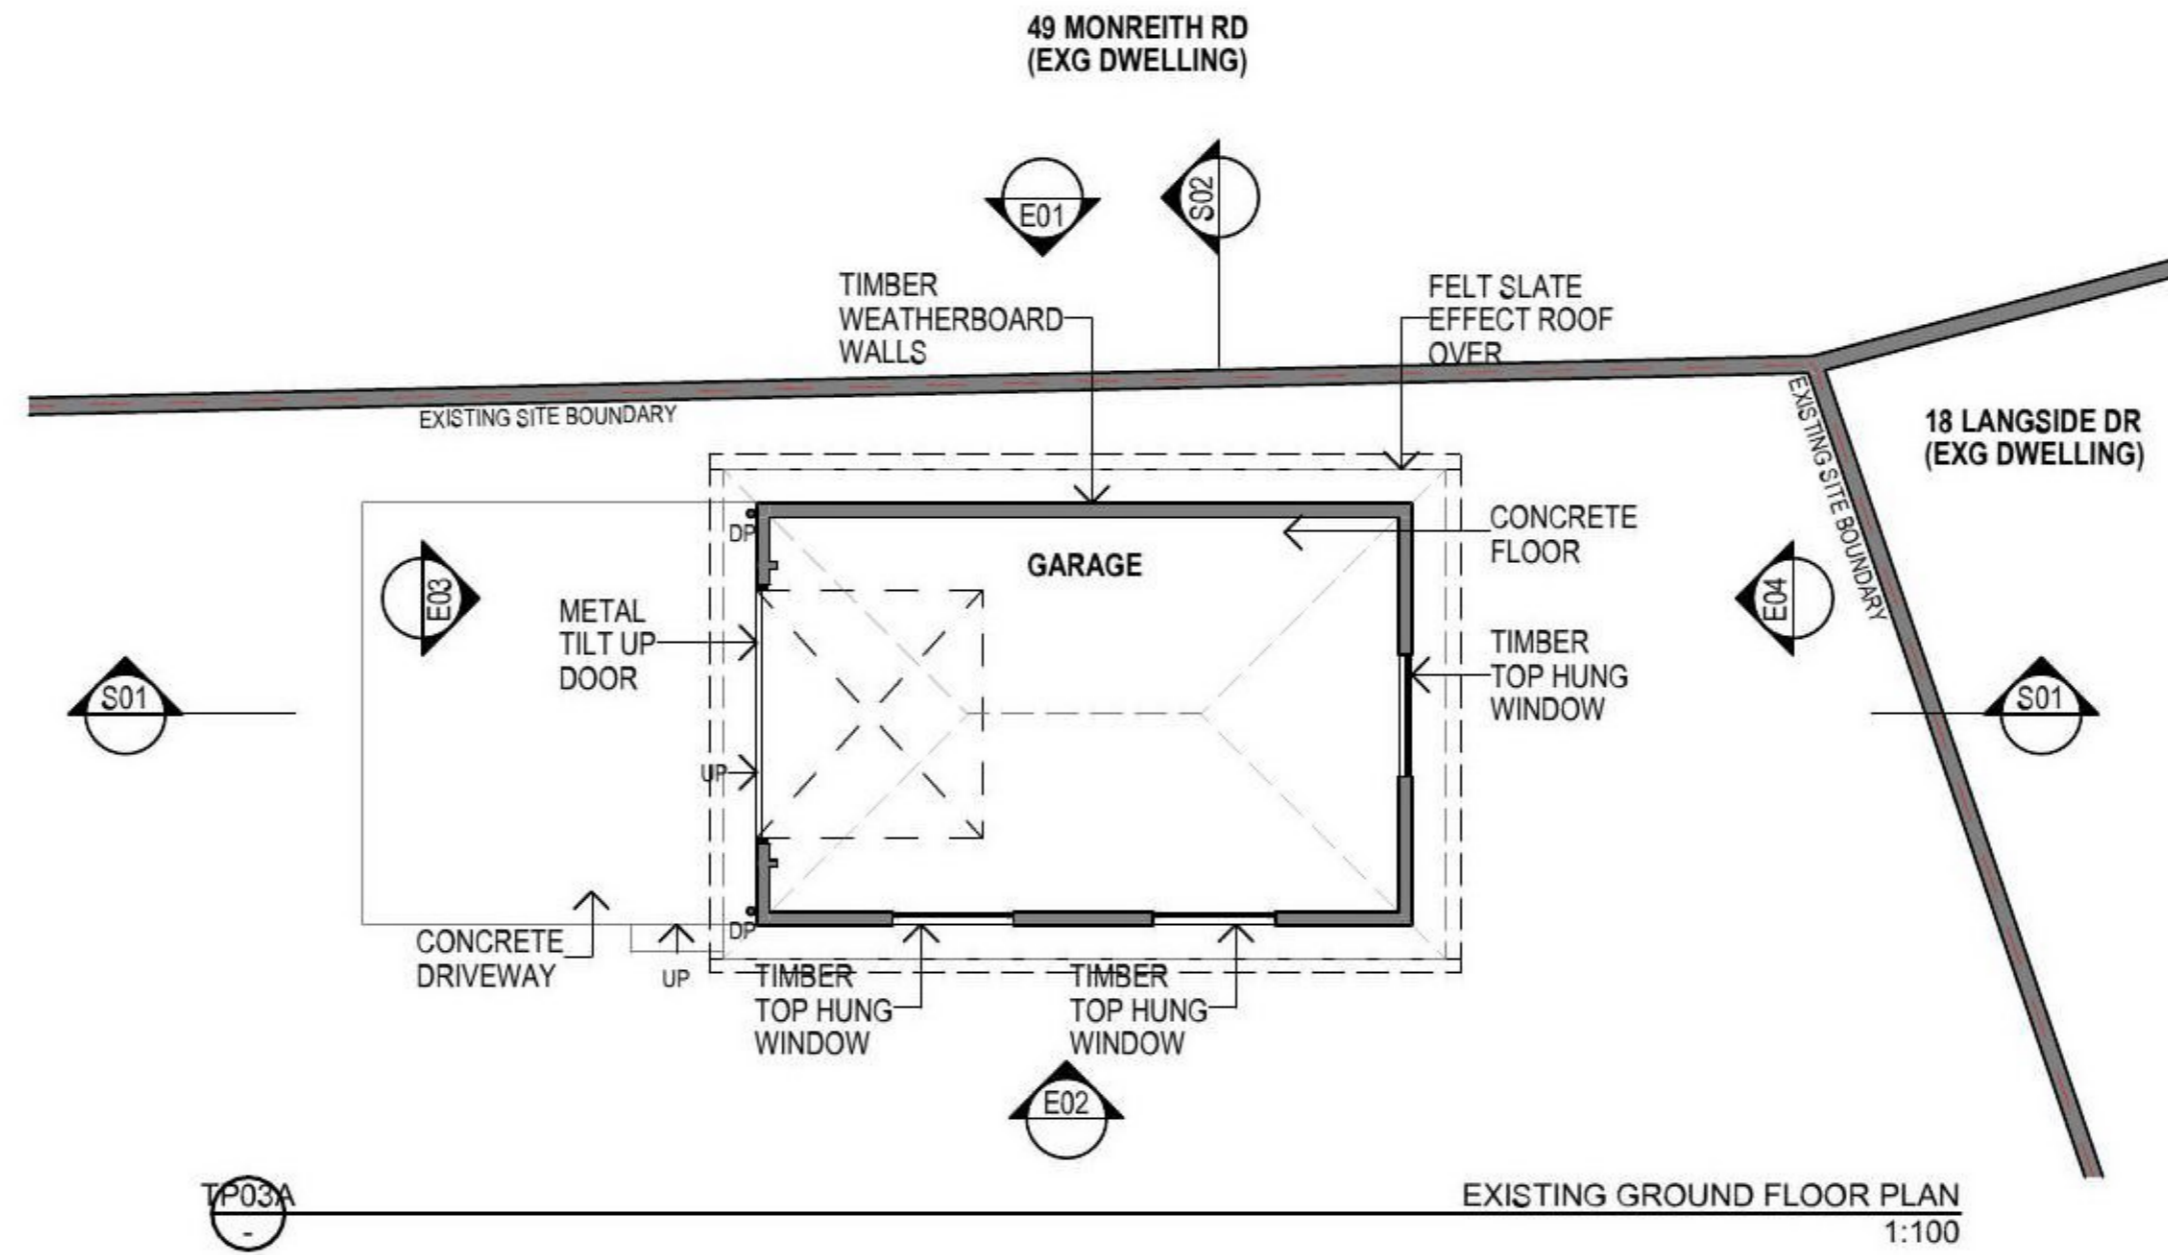

REFER TO EXTERNAL FINISHES SCHEDULE FOR ALL PROPOSED FINISHES

ALL EXISTING WALLS AND ROOFS HATCHED IN GREY

FOR TOWN PLANNING



DRAWINGS PREPARED BY
Name: Dominic Quigley
Address: 60 Octavia Terrace, Greenock, PA16 7PY


CLIENT
STEPHEN HUNTER





In accepting and utilising this document the recipient agrees that Dominic Quigley retain all common law, statutory law and other rights including copyright and intellectual property rights. The recipient agrees not to use this document for any purpose other than its intended use, to waive all claims against Dominic Quigley resulting from unauthorised changes, or to reuse the document on other projects without the prior written consent of Dominic Quigley. Under no circumstances shall transfer of this document be deemed a sale. Dominic Quigley makes no warranties of fitness for any purpose. The builder/contractor shall verify project dimensions prior to any work commencing. Figural dimensions shall take precedence over scaled work.

Date	Revision	Change Name	Checked by	Approved by

PROJECT 51 MONREITH ROAD, GLASGOW. G43 2NZ	DRAWING TITLE EXISTING FLOOR PLANS	DRAWING No. TP03
PROJECT NUMBER 0064	ISSUE PLANNING APPLICATION	REVISION

SCALE:
1:100 @ A3
DATE CREATED:
28/01/2021
PLOT DATE:
28/01/2021
DRAWN:
DQ
CHECKED:
DQ

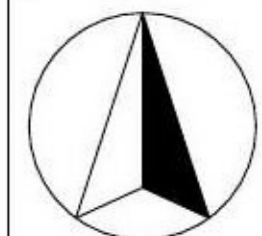

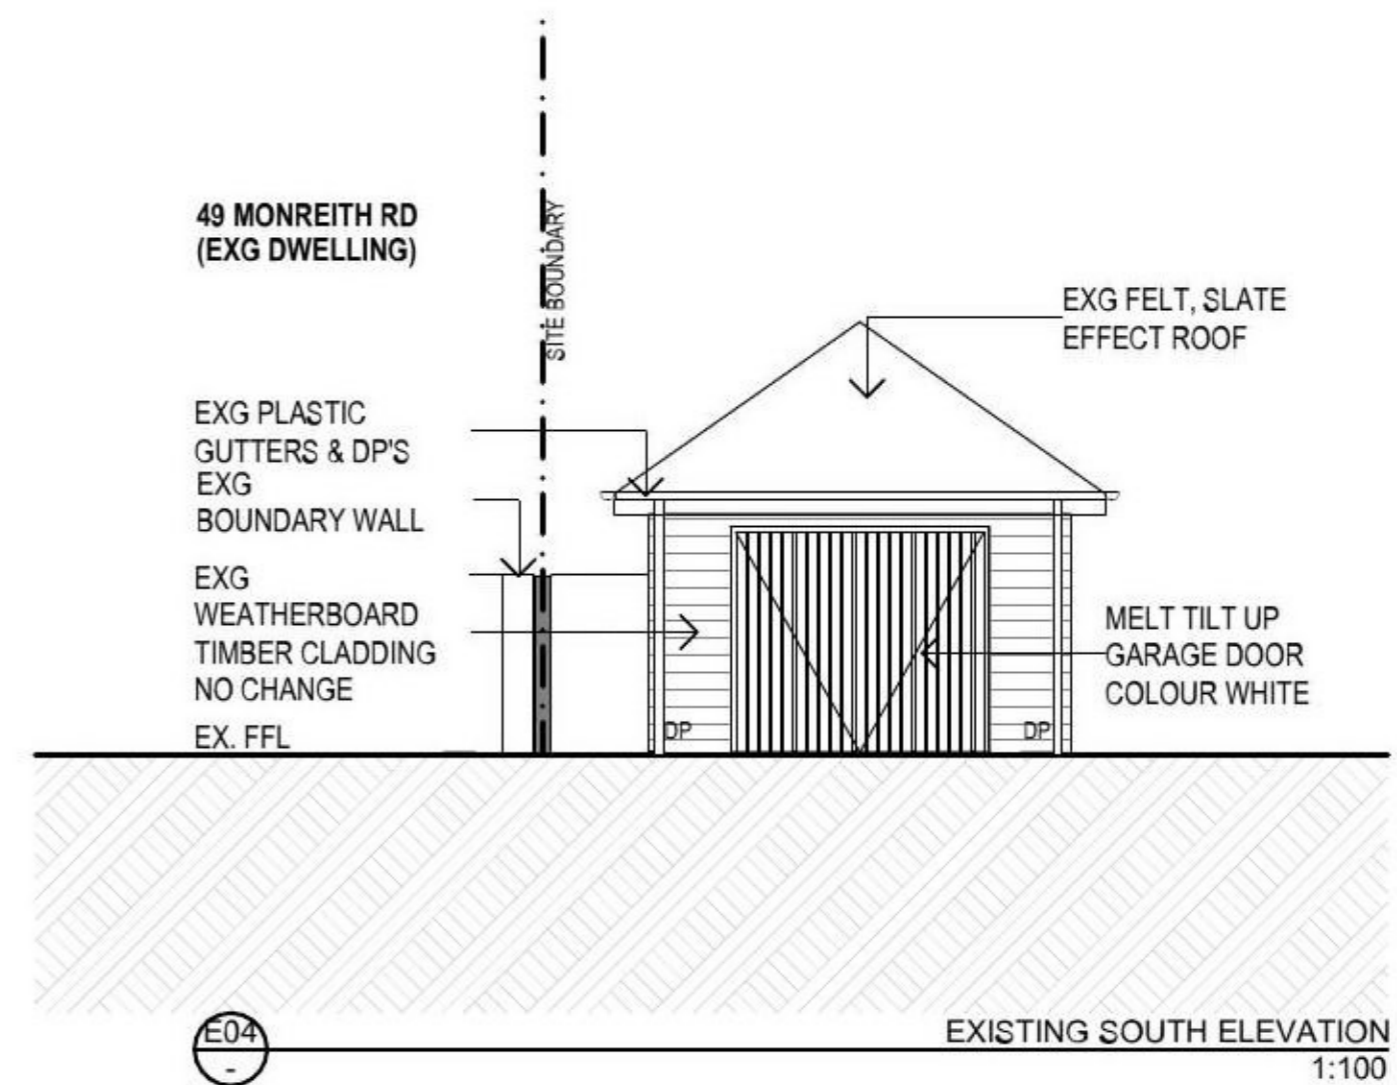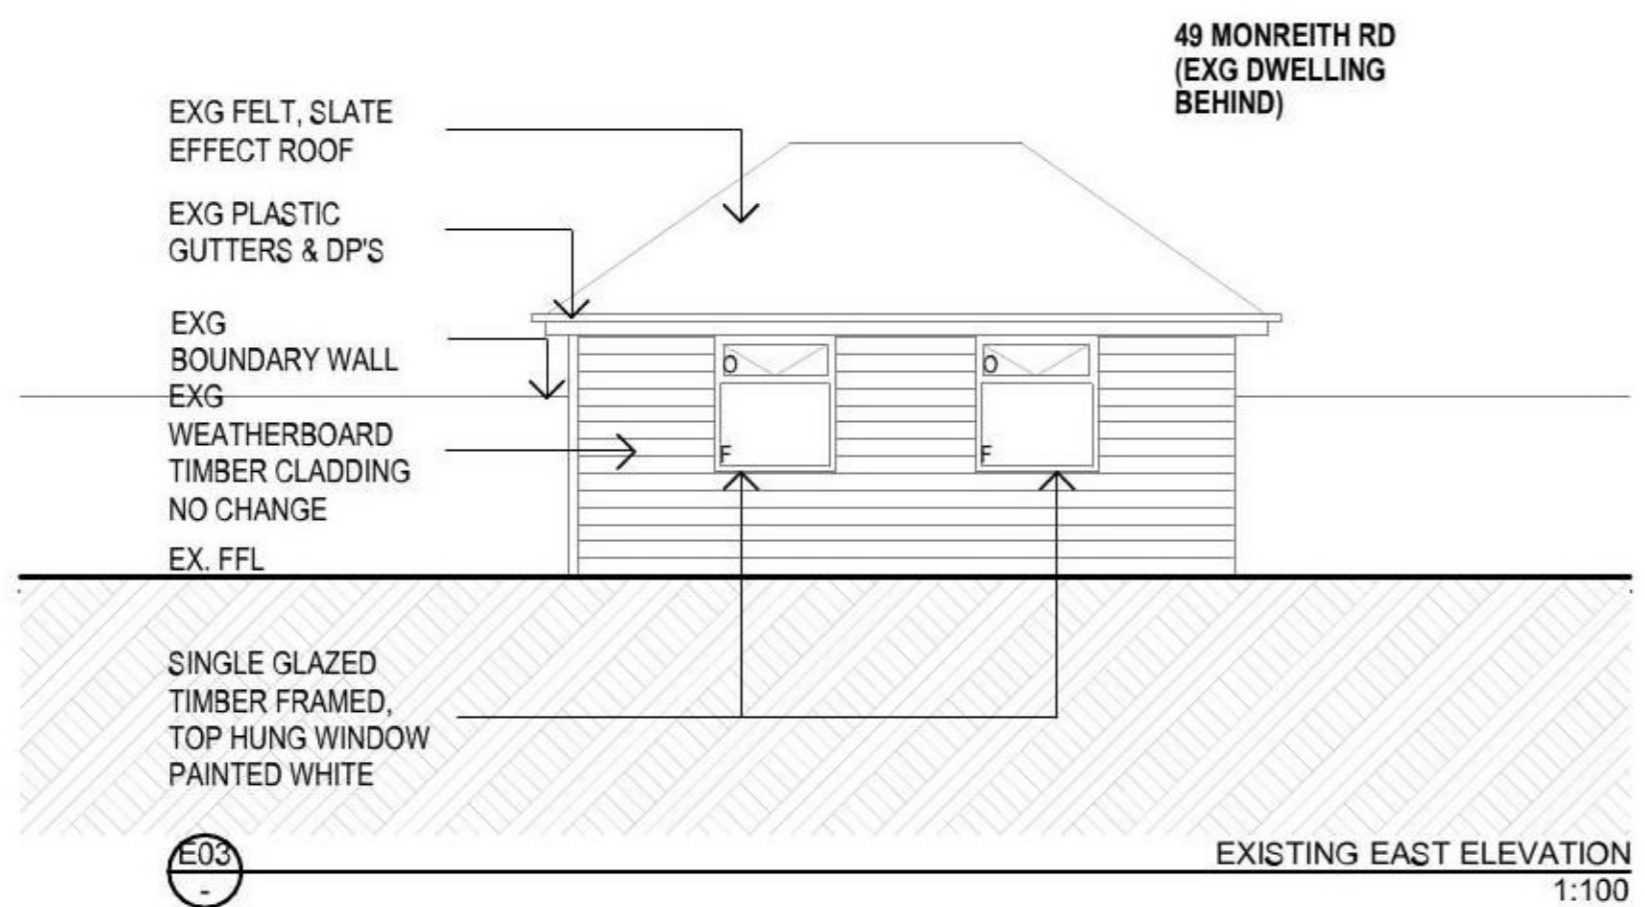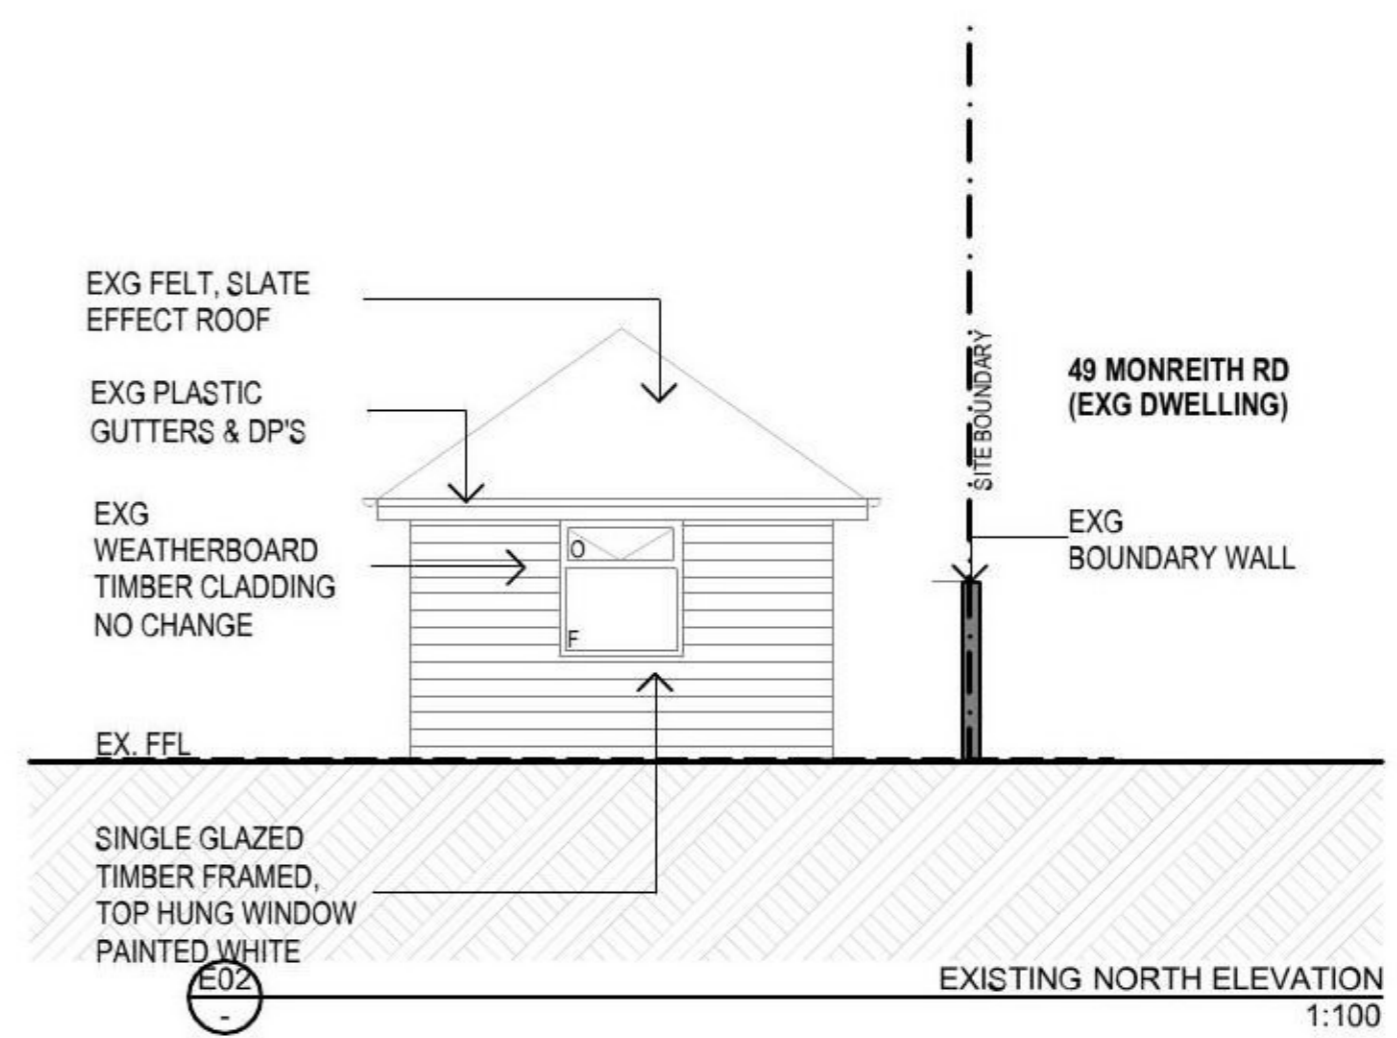
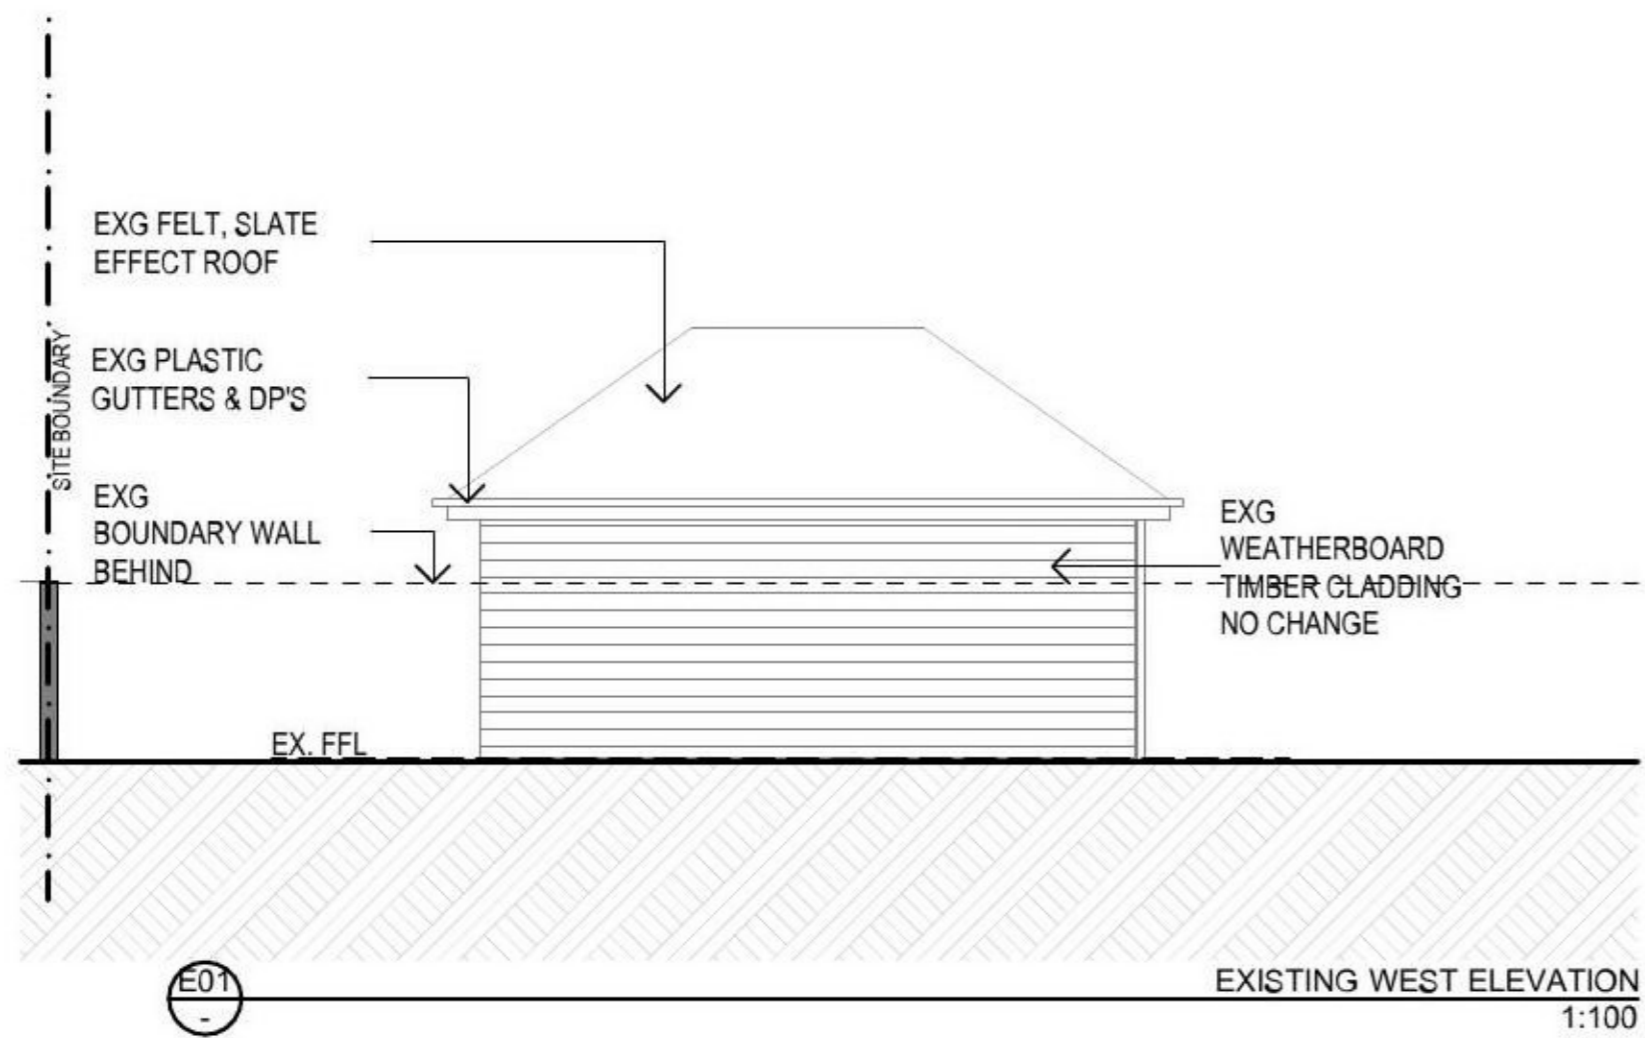


REFER TO EXTERNAL FINISHES SCHEDULE FOR ALL PROPOSED FINISHES

ALL EXISTING WALLS AND ROOFS HATCHED IN GREY

FOR TOWN PLANNING

DRAWINGS PREPARED BY Name: Dominic Quigley Address: 60 Octavia Terrace, Greenock, PA16 7PY	CLIENT STEPHEN HUNTER	<small>In accepting and utilising this document the recipient agrees that Dominic Quigley retain all common law, statutory law and other rights including copyright and intellectual property rights. The recipient agrees not to use this document for any purpose other than its intended use, to waive all claims against Dominic Quigley resulting from unauthorised changes, or to reuse the document on other projects without the prior written consent of Dominic Quigley. Under no circumstances shall transfer of this document be deemed a sale. Dominic Quigley makes no warranties of fitness for any purpose. The builder/contractor shall verify project dimensions prior to any work commencing. Figural dimensions shall take precedence over scaled work.</small>	PROJECT	DRAWING TITLE	DRAWING No.	SCALE: 1:100 @ A3
			PROJECT 51 MONREITH ROAD, GLASGOW. G43 2NZ	EXISTING ELEVATIONS	TP04	DATE CREATED: 28/01/2021
			PROJECT NUMBER 0064	ISSUE PLANNING APPLICATION	REVISION	PLOT DATE: 28/01/2021 DRAWN: DQ CHECKED: DQ

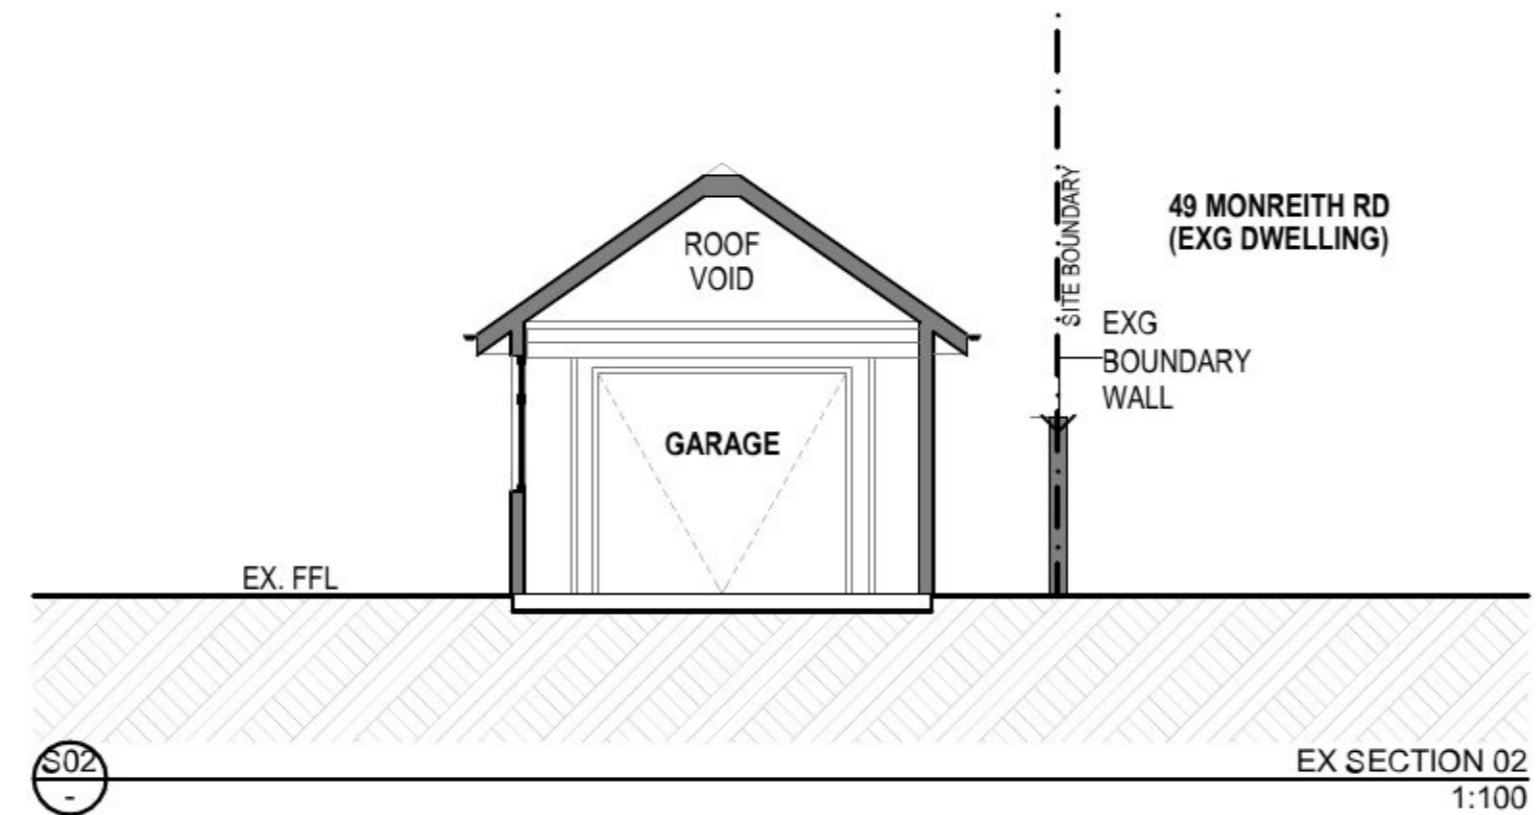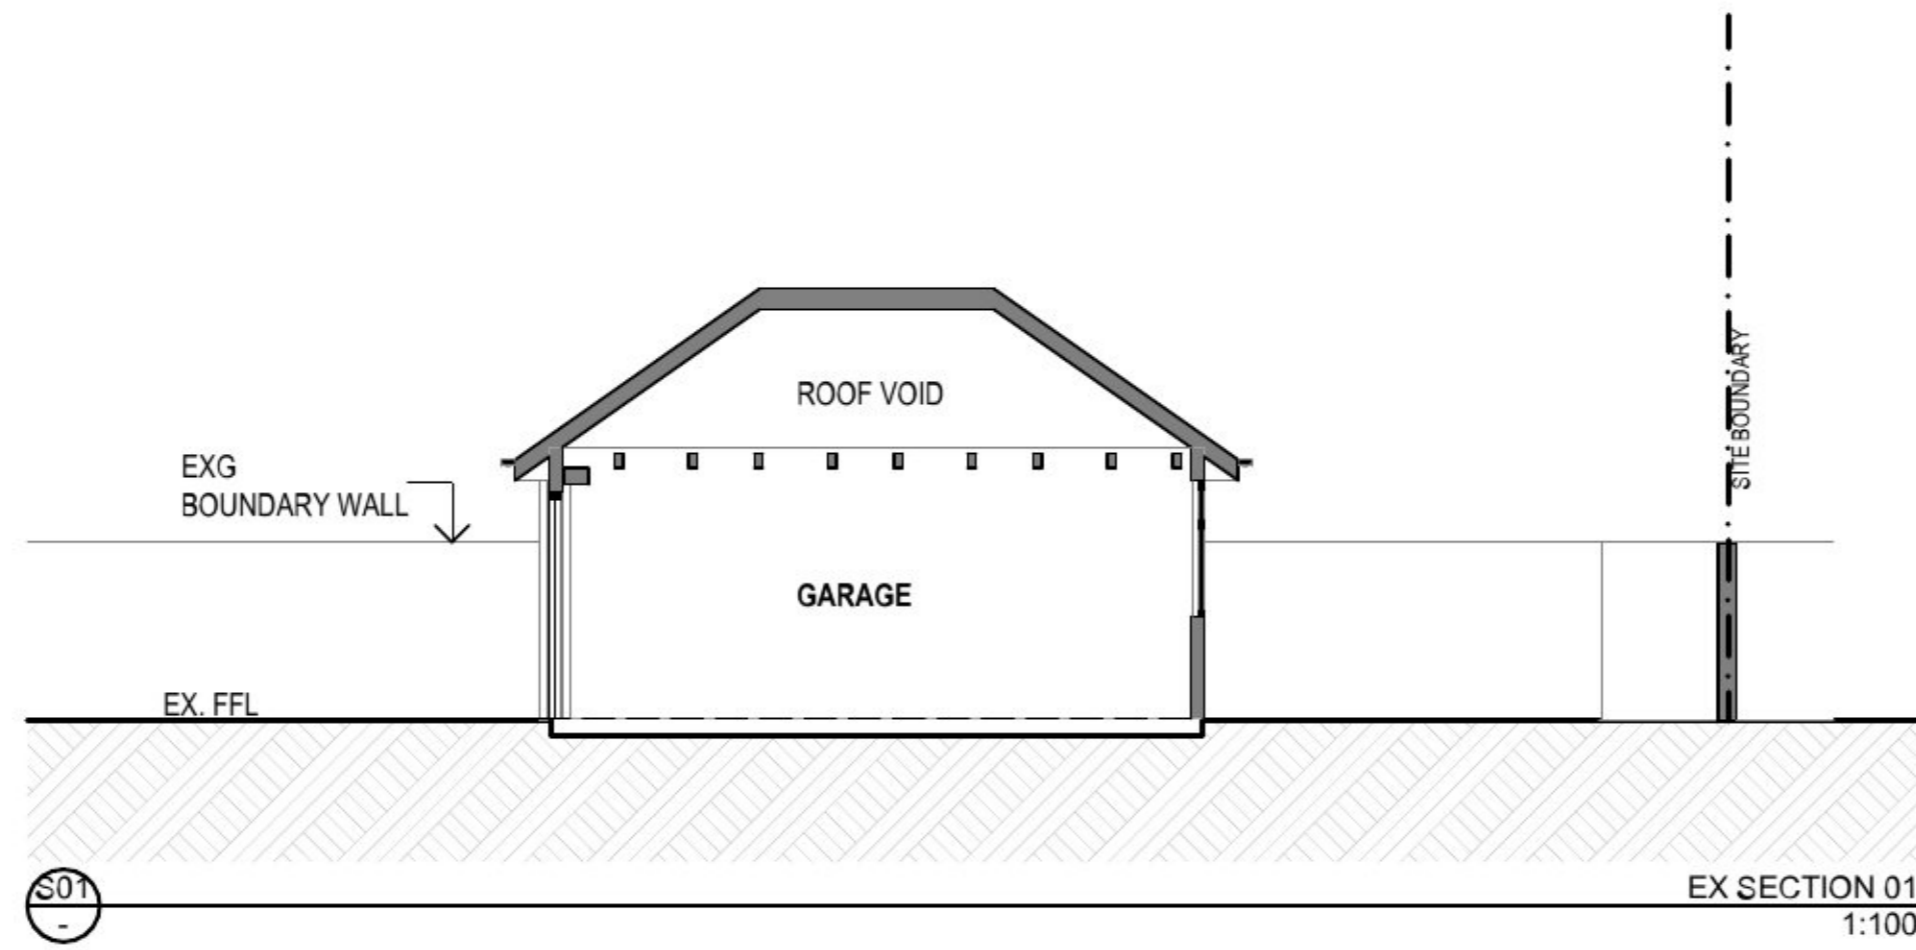



REFER TO EXTERNAL FINISHES SCHEDULE FOR ALL PROPOSED FINISHES

ALL EXISTING WALLS AND ROOFS HATCHED IN GREY

FOR TOWN PLANNING



DRAWINGS PREPARED BY Name: Dominic Quigley Address: 61 O'Connell Terrace, Greenock, PA16 7PY	CLIENT STEPHEN HUNTER	<small>In accepting and utilising this document the recipient agrees that Dominic Quigley retain all common law, statutory law and other rights including copyright and intellectual property rights. The recipient agrees not to use this document for any purpose other than its intended use, to waive all claims against Dominic Quigley resulting from unauthorised changes, or to reuse the document on other projects without the prior written consent of Dominic Quigley. Under no circumstances shall transfer of this document be deemed a sale. Dominic Quigley makes no warranties of fitness for any purpose. The builder/contractor shall verify project dimensions prior to any work commencing. Figural dimensions shall take precedence over scaled work.</small>	<table border="1"> <thead> <tr> <th>Date</th> <th>Revision</th> <th>Change Name</th> <th>Checked by</th> <th>Approved by</th> </tr> </thead> <tbody> <tr><td> </td><td> </td><td> </td><td> </td><td> </td></tr> <tr><td> </td><td> </td><td> </td><td> </td><td> </td></tr> <tr><td> </td><td> </td><td> </td><td> </td><td> </td></tr> <tr><td> </td><td> </td><td> </td><td> </td><td> </td></tr> <tr><td> </td><td> </td><td> </td><td> </td><td> </td></tr> <tr><td> </td><td> </td><td> </td><td> </td><td> </td></tr> <tr><td> </td><td> </td><td> </td><td> </td><td> </td></tr> </tbody> </table>	Date	Revision	Change Name	Checked by	Approved by																																				PROJECT 51 MONREITH ROAD, GLASGOW, G43 2NZ	DRAWING TITLE EXISTING SECTIONS	DRAWING No. TP05	SCALE: 1:100 @ A3 DATE CREATED: 28/01/2021 PLOT DATE: 28/01/2021 DRAWN: DQ CHECKED: DQ
				Date	Revision	Change Name	Checked by	Approved by																																							
PROJECT NUMBER 0064	ISSUE PLANNING APPLICATION	REVISION	

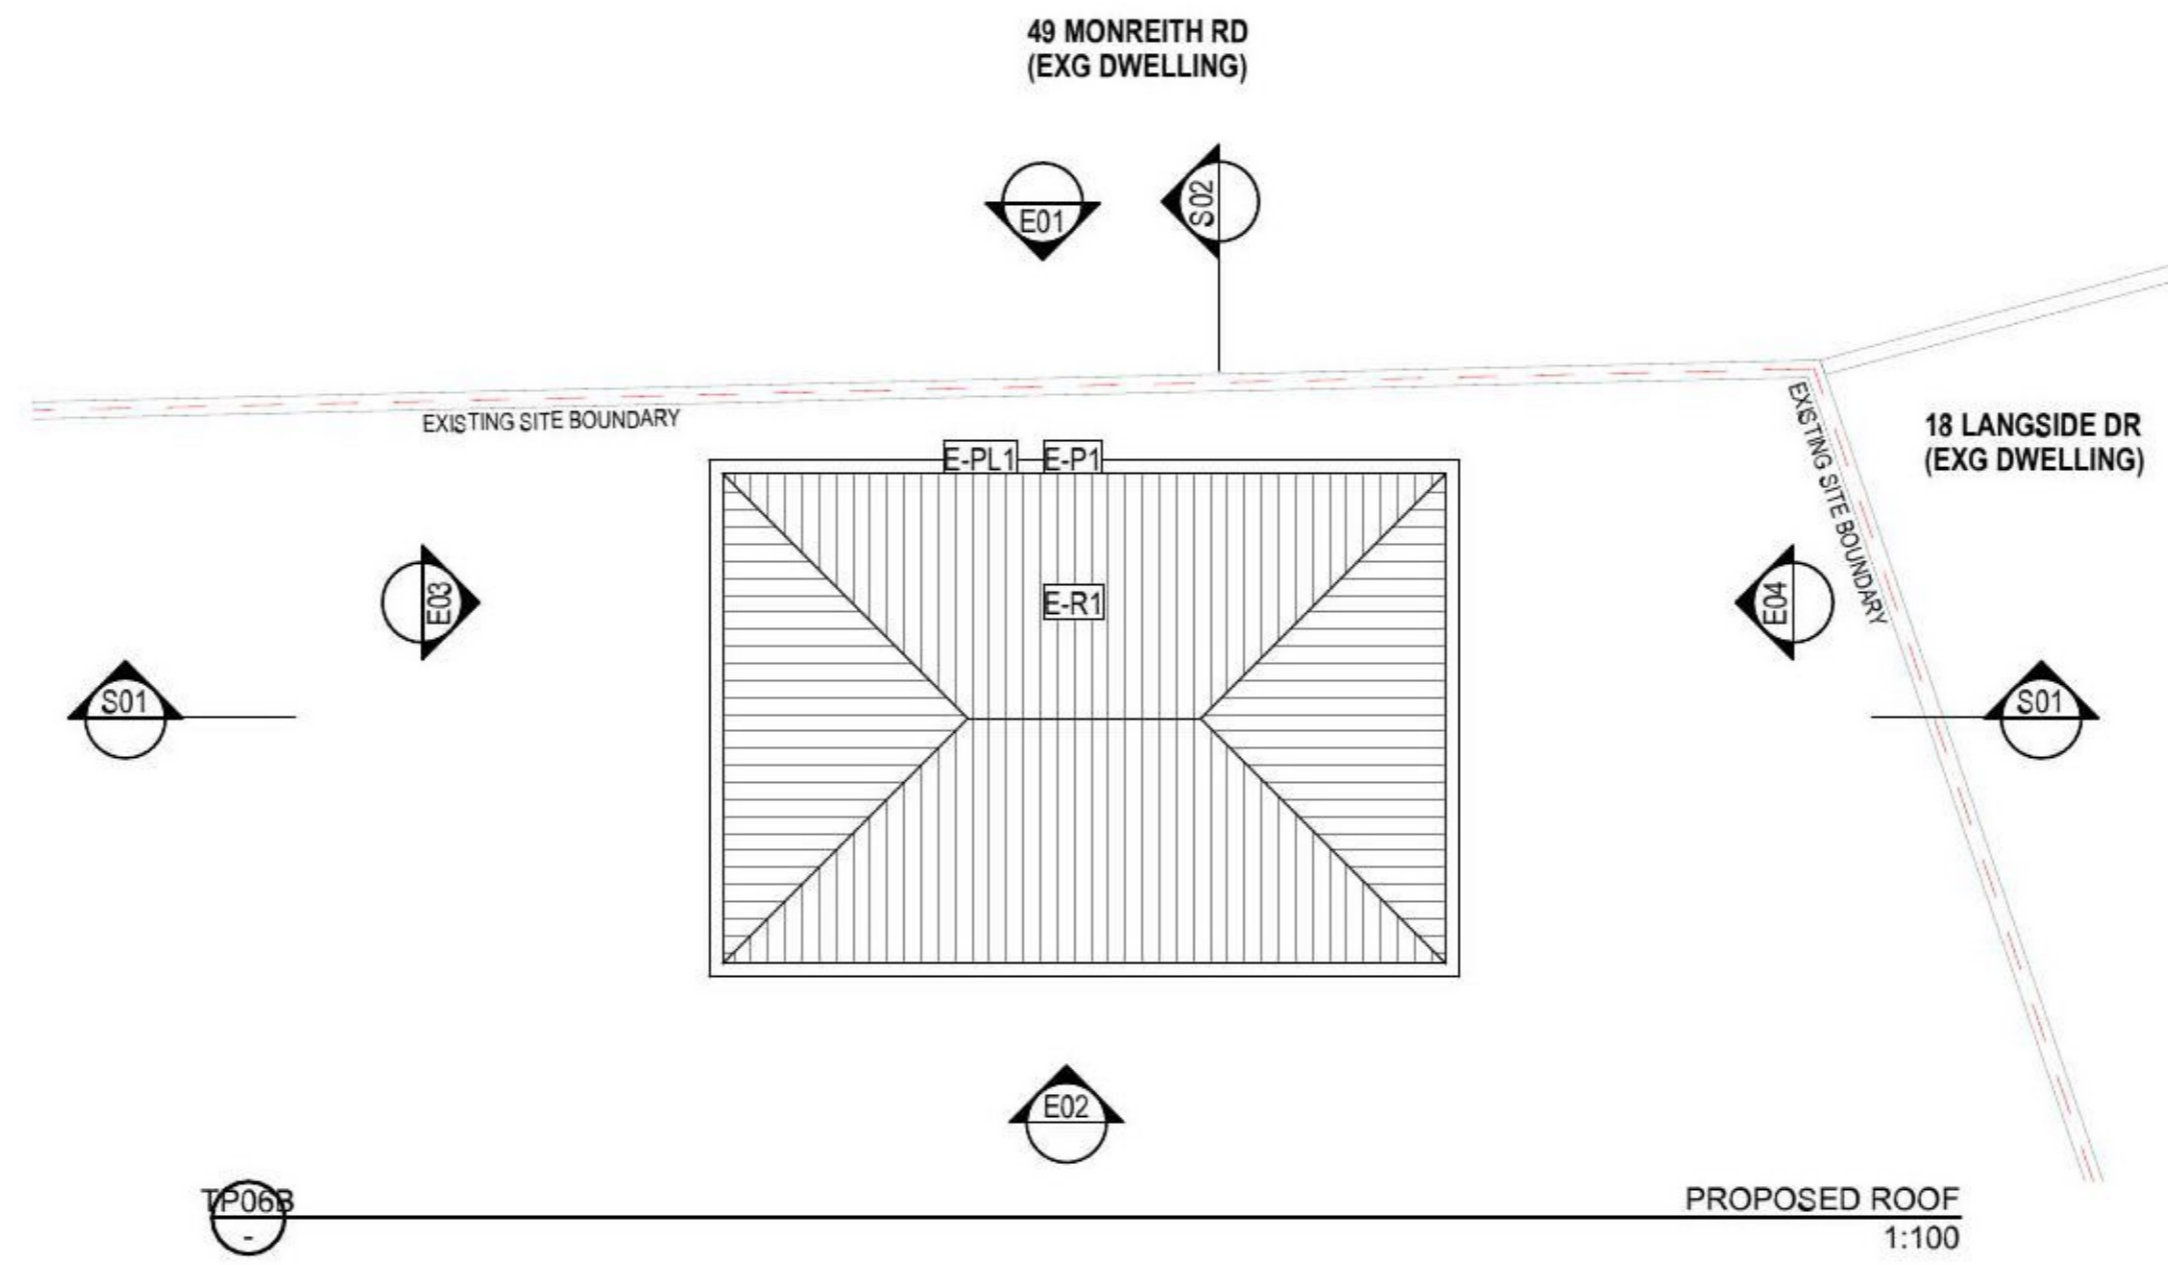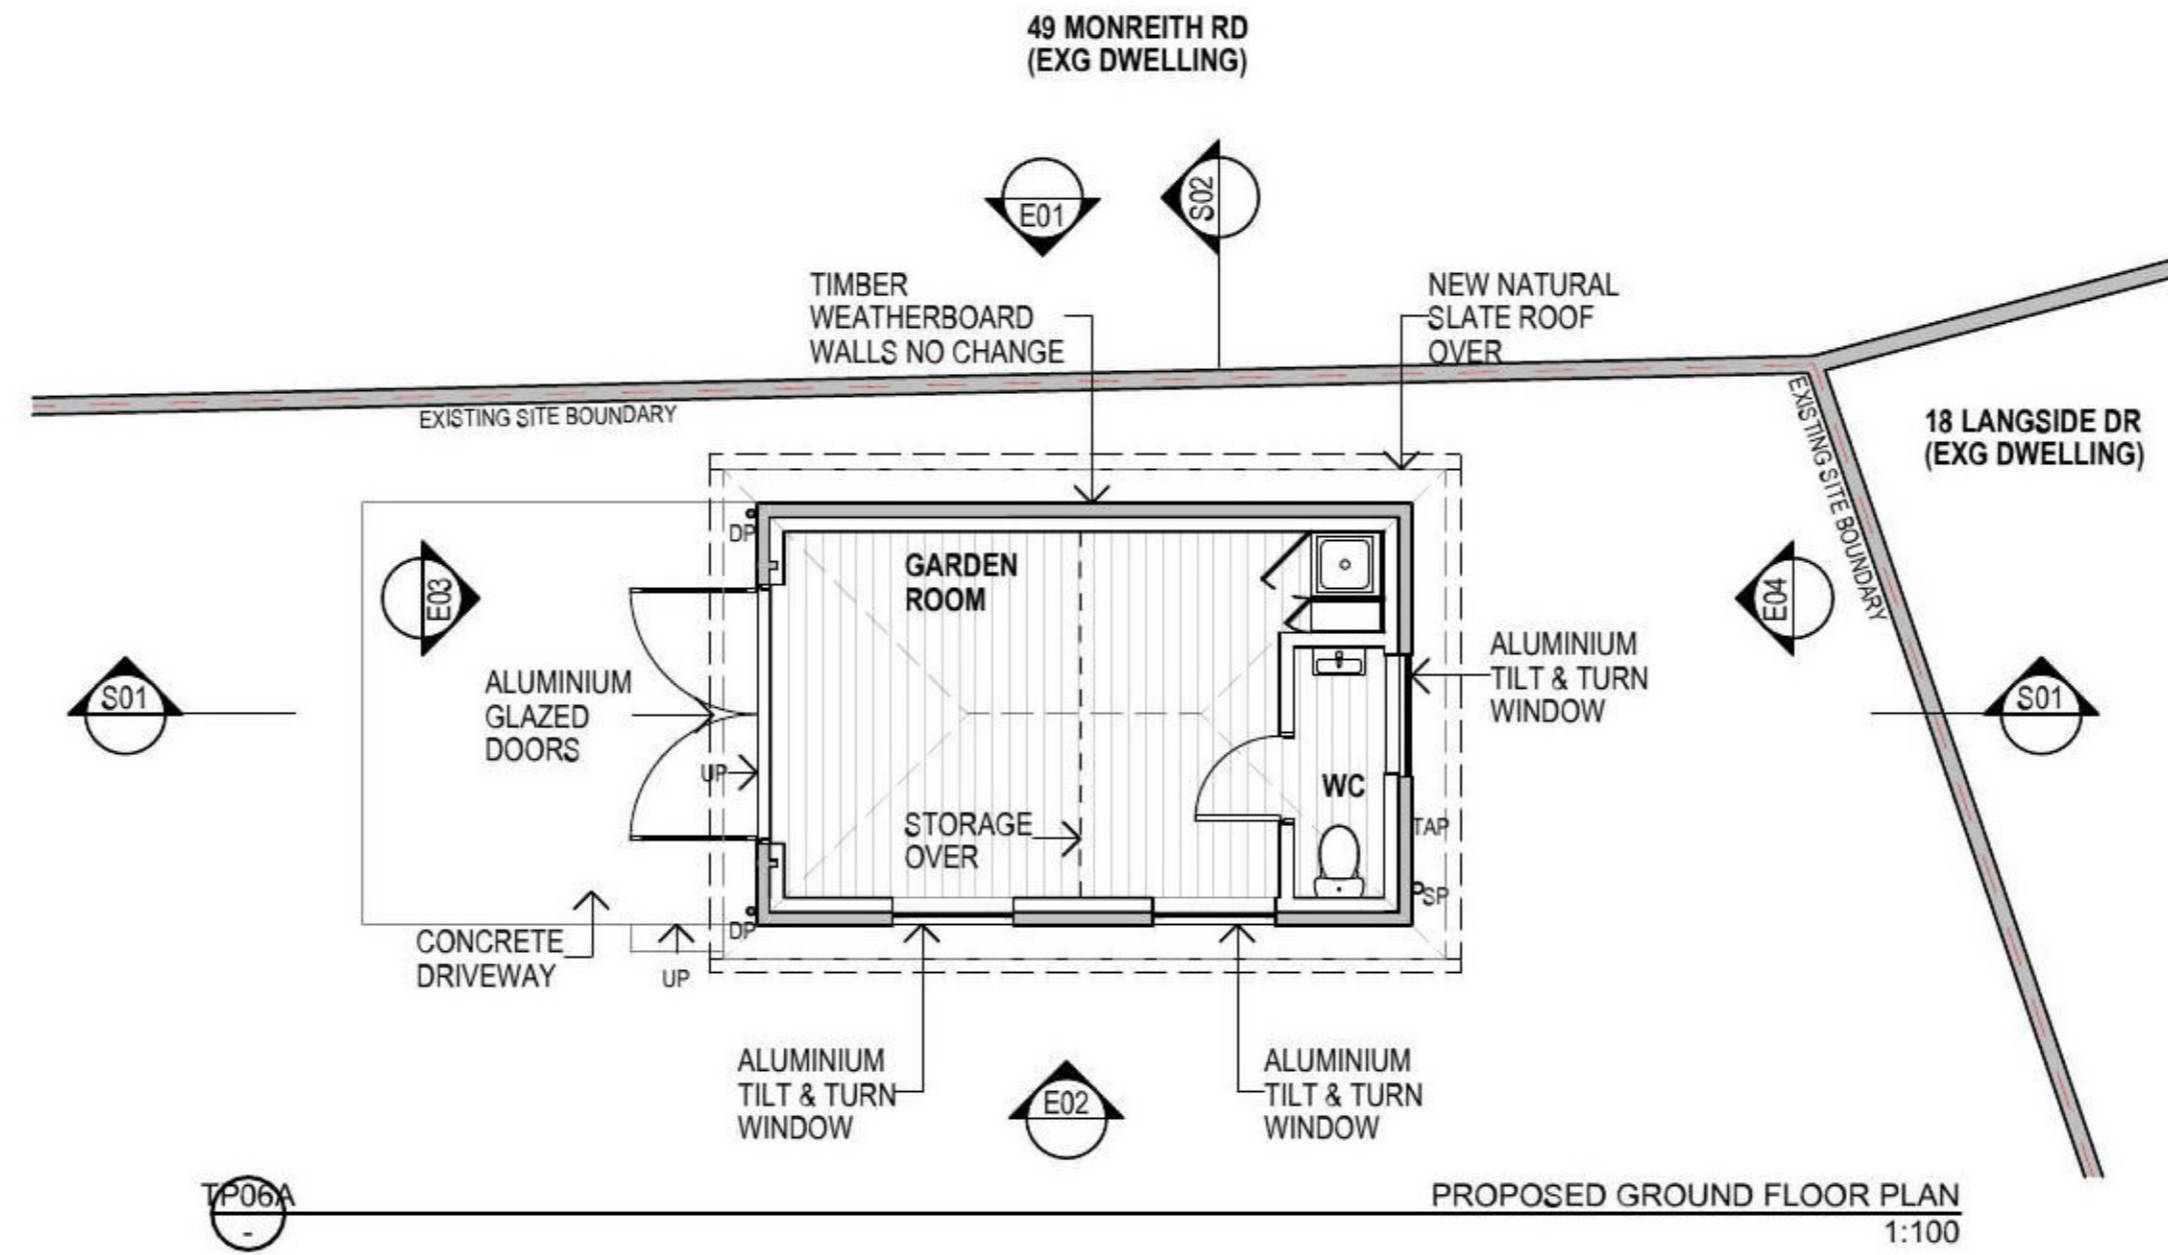

REFER TO EXTERNAL FINISHES SCHEDULE FOR ALL PROPOSED FINISHES

ALL EXISTING WALLS AND ROOFS HATCHED IN GREY

FOR TOWN PLANNING



DRAWINGS PREPARED BY
Name: Dominic Quigley
Address: 60 Octavia Terrace, Greenock, PA16 7PY


CLIENT
STEPHEN HUNTER





In accepting and utilising this document the recipient agrees that Dominic Quigley retain all common law, statutory law and other rights including copyright and intellectual property rights. The recipient agrees not to use this document for any purpose other than its intended use, to waive all claims against Dominic Quigley resulting from unauthorised changes, or to reuse the document on other projects without the prior written consent of Dominic Quigley. Under no circumstances shall transfer of this document be deemed a sale. Dominic Quigley makes no warranties of fitness for any purpose. The builder/contractor shall verify project dimensions prior to any work commencing. Figural dimensions shall take precedence over scaled work.

Date	Revision	Change Name	Checked by	Approved by

PROJECT	DRAWING TITLE	DRAWING No.
51 MONREITH ROAD, GLASGOW. G43 2NZ	PROPOSED FLOOR PLANS	TP06
PROJECT NUMBER 0064	ISSUE PLANNING APPLICATION	REVISION

SCALE: 1:100 @ A3
DATE CREATED: 28/01/2021
PLOT DATE: 28/01/2021
DRAWN: DQ
CHECKED: DQ

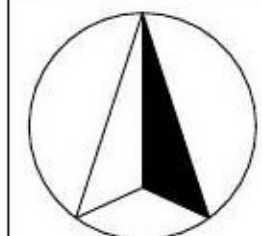

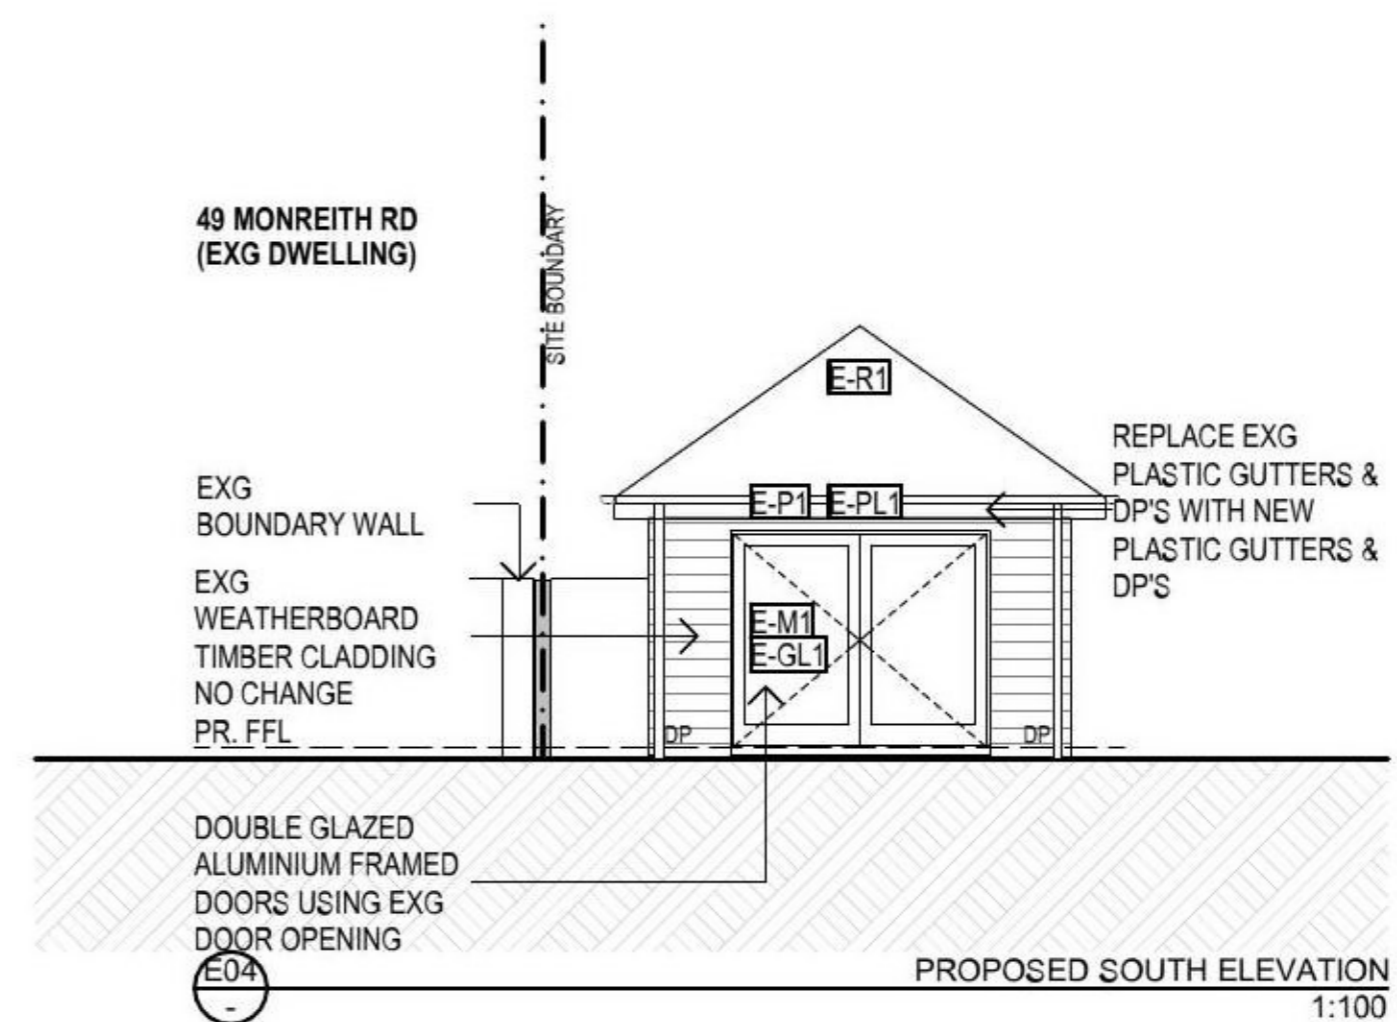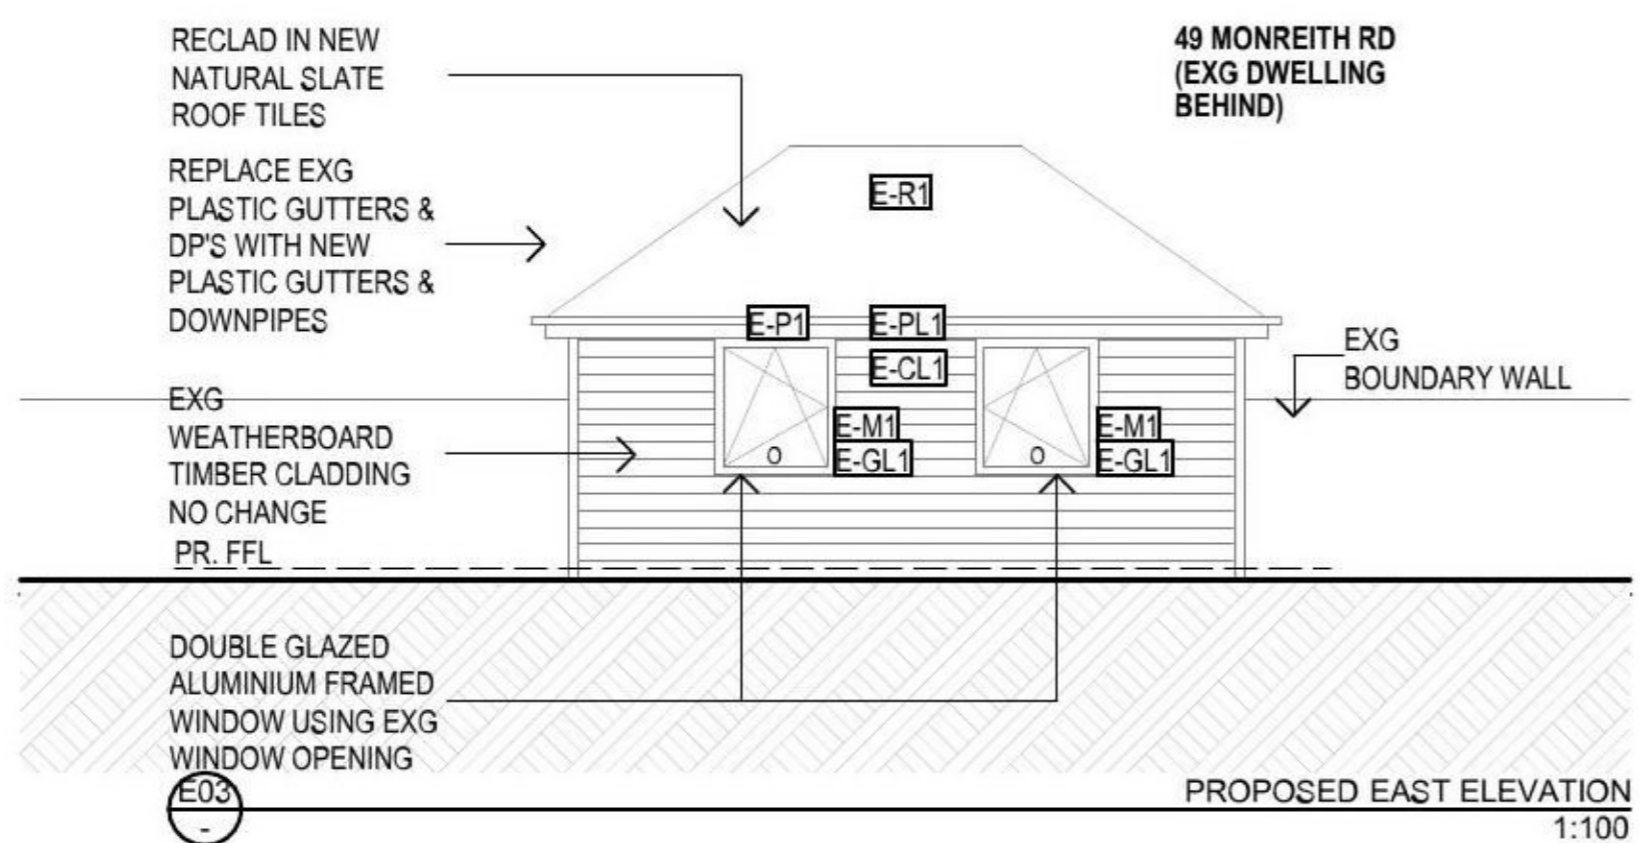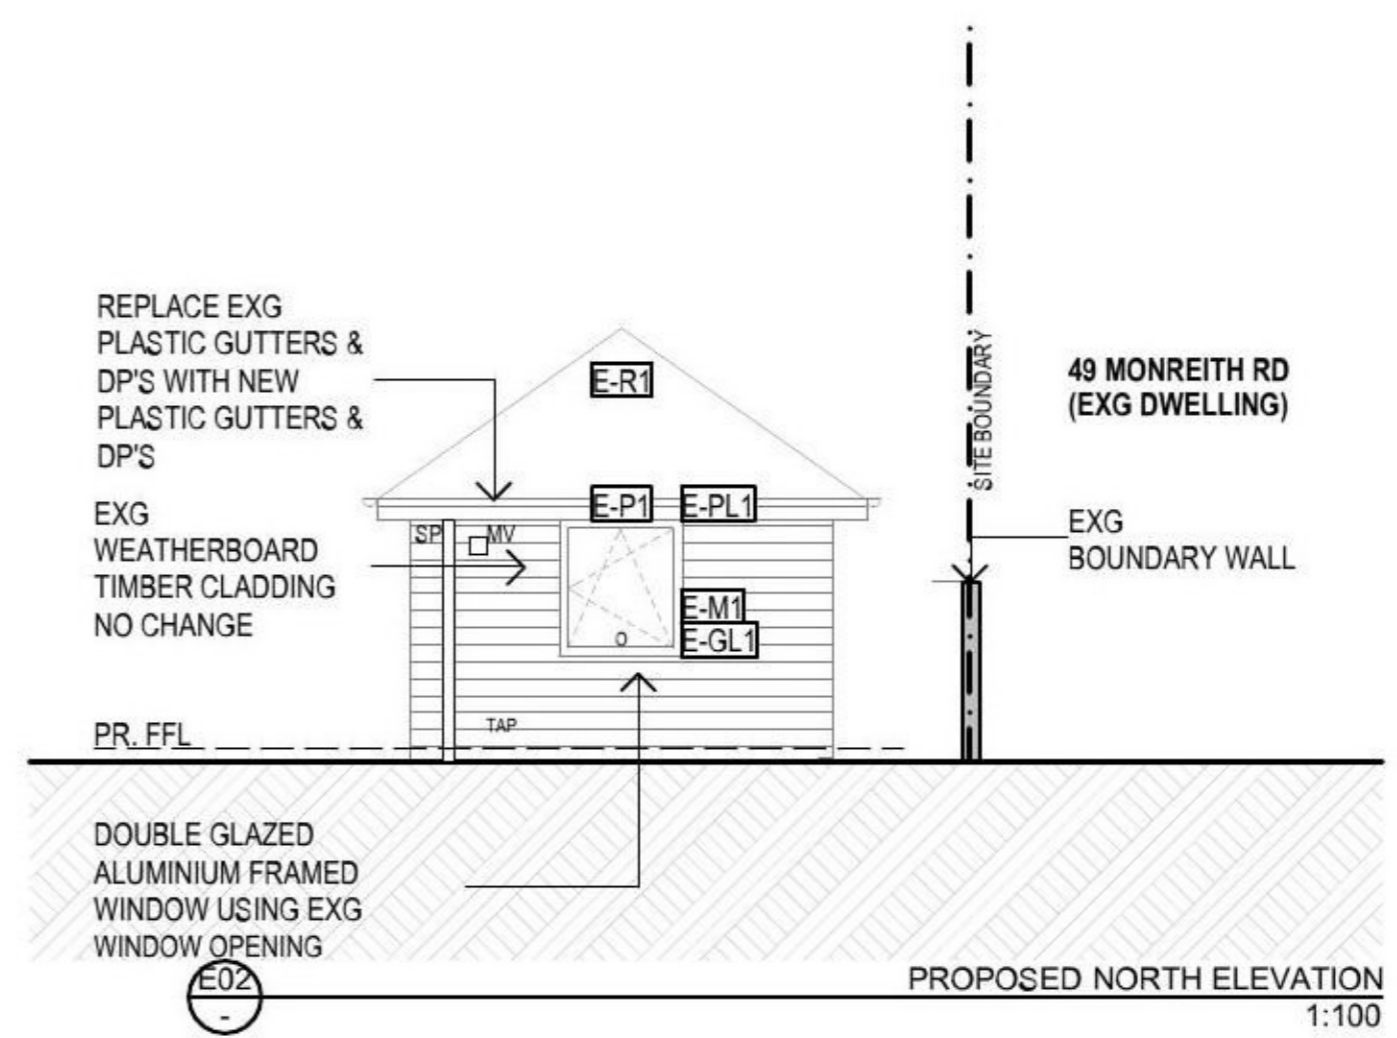
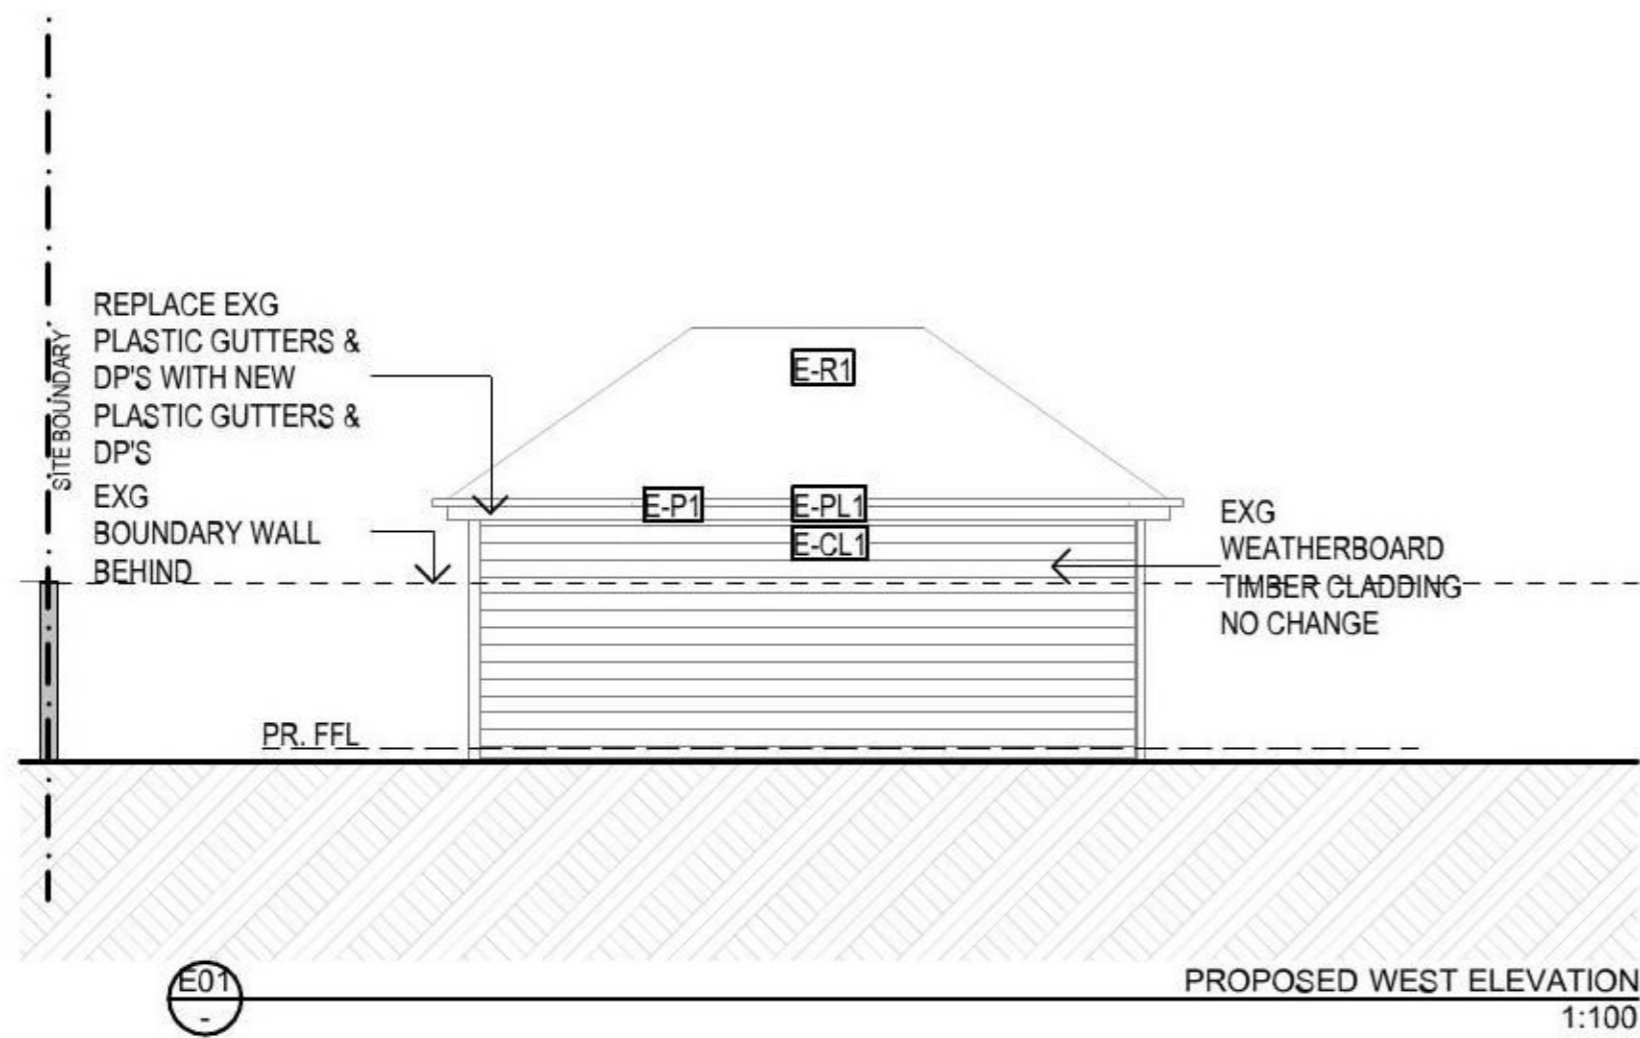


REFER TO EXTERNAL FINISHES SCHEDULE FOR ALL PROPOSED FINISHES

ALL EXISTING WALLS AND ROOFS HATCHED IN GREY

FOR TOWN PLANNING

	DRAWINGS PREPARED BY Name: Dominic Quigley Address: 60 Octavia Terrace, Greenock, PA16 7PY	CLIENT STEPHEN HUNTER	<small>In accepting and utilising this document the recipient agrees that Dominic Quigley retain all common law, statutory law and other rights including copyright and intellectual property rights. The recipient agrees not to use this document for any purpose other than to intended use, to waive all claims against Dominic Quigley resulting from unauthorised changes, or to reuse the document on other projects without the prior written consent of Dominic Quigley. Under no circumstances shall transfer of this document be deemed a sale. Dominic Quigley makes no warranties of fitness for any purpose. The builder/contractor shall verify project dimensions prior to any work commencing. Figural dimensions shall take precedence over scaled work.</small>	Date 	Revision 	Change Name 	Checked by 	Approved by 	PROJECT 51 MONREITH ROAD, GLASGOW, G43 2NZ PROJECT NUMBER 0064	DRAWING TITLE PROPOSED ELEVATIONS ISSUE PLANNING APPLICATION	DRAWING No. TP07 REVISION 	SCALE: 1:100 @ A3 DATE CREATED: 28/01/2021 PLOT DATE: 28/01/2021 DRAWN: DQ CHECKED: DQ

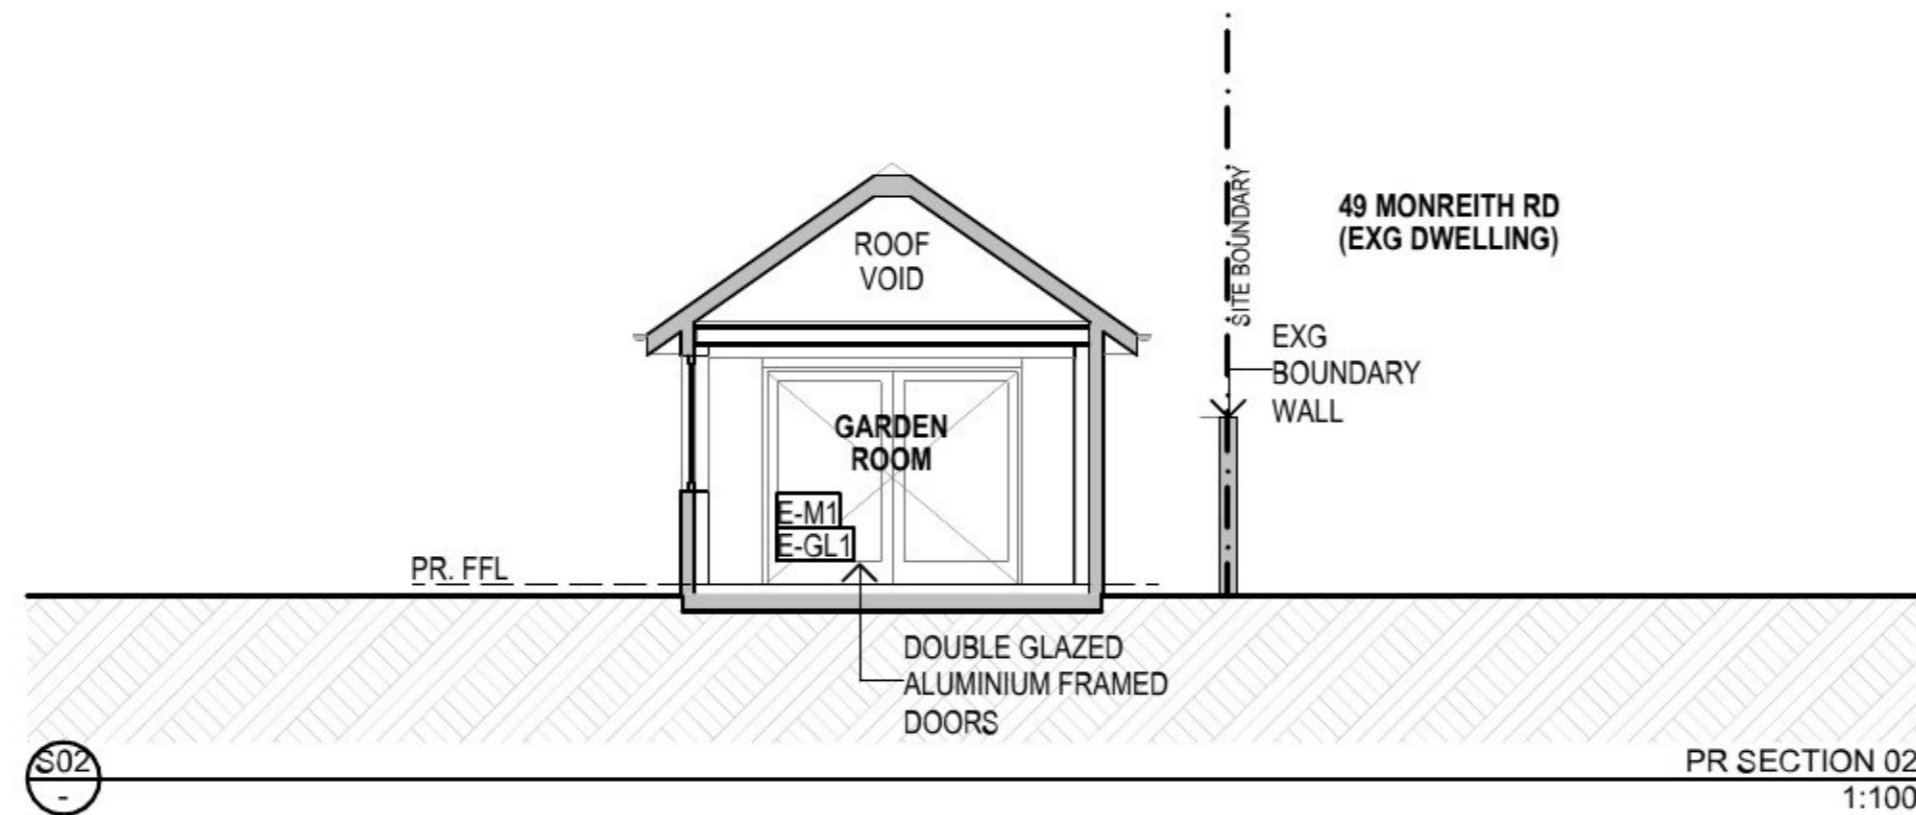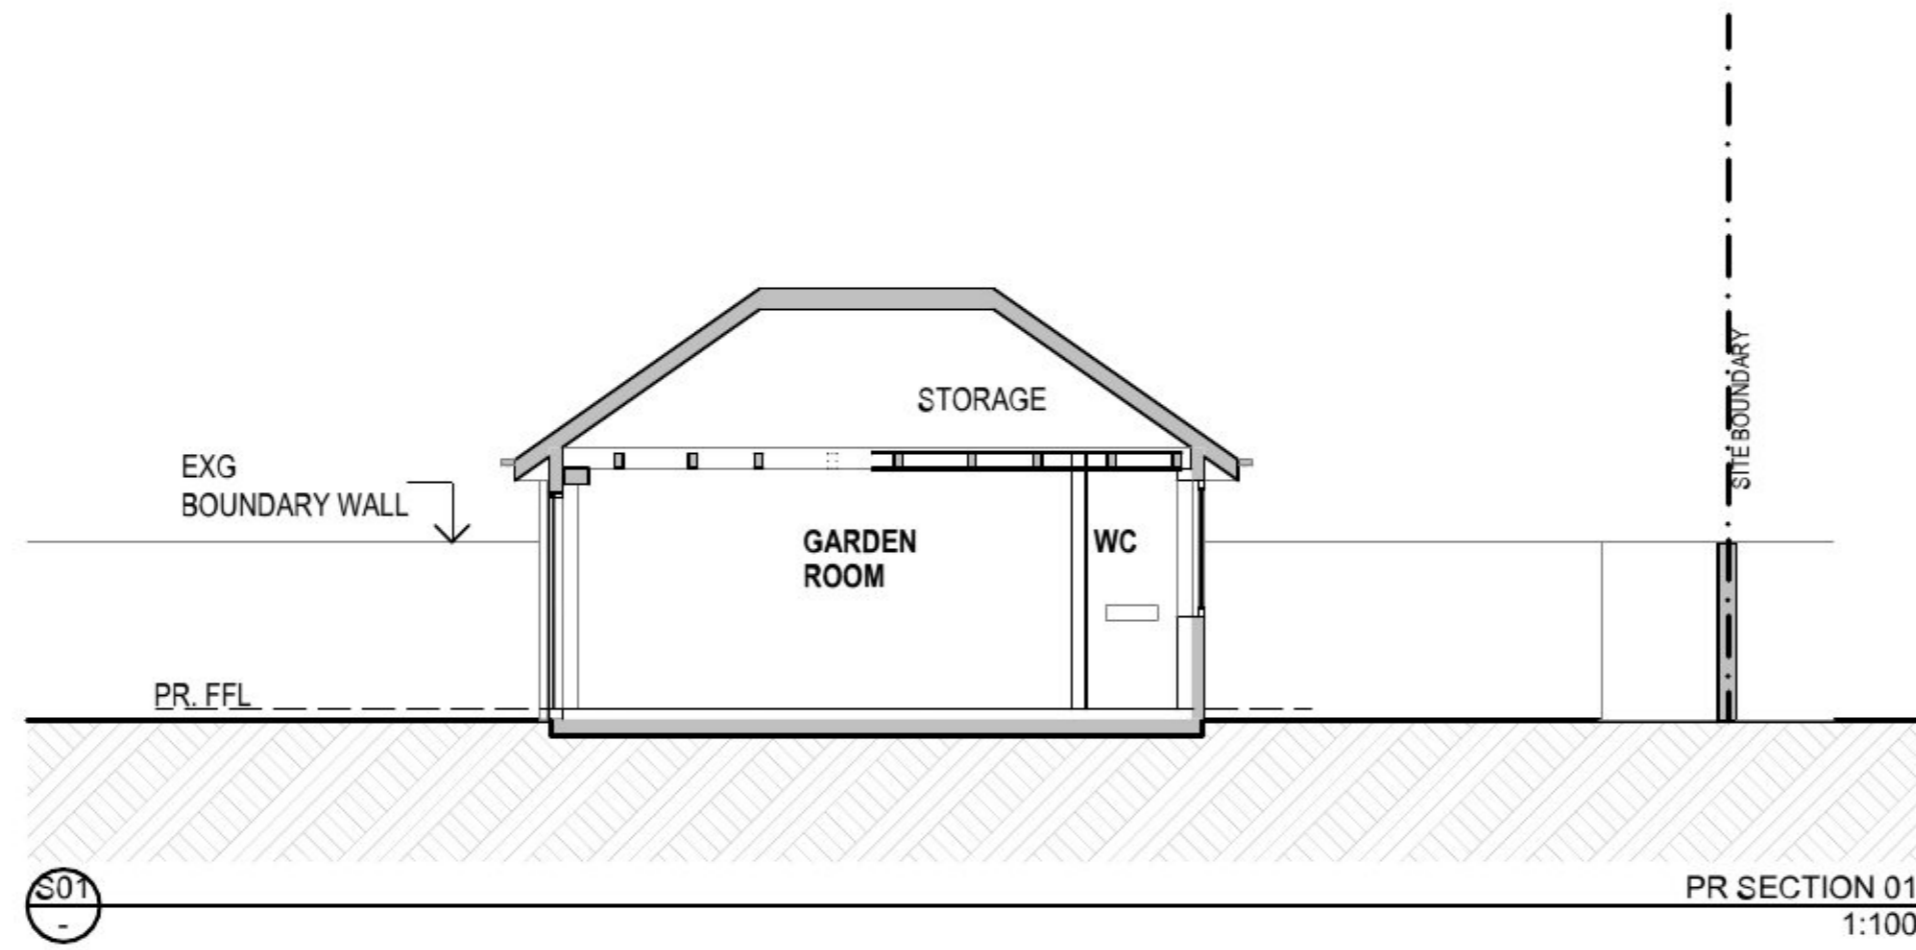

REFER TO EXTERNAL FINISHES SCHEDULE FOR ALL PROPOSED FINISHES

ALL EXISTING WALLS AND ROOFS HATCHED IN GREY

FOR TOWN PLANNING



DRAWINGS PREPARED BY
 Name: Dominic Quigley
 Address: 60 Odavia Terrace, Greenock, PA16 7PY

CLIENT
 STEPHEN HUNTER

In accepting and utilising this document the recipient agrees that Dominic Quigley retain all common law, statutory law and other rights including copyright and intellectual property rights. The recipient agrees not to use this document for any purpose other than its intended use, to waive all claims against Dominic Quigley resulting from unauthorised changes, or to reuse the document on other projects without the prior written consent of Dominic Quigley. Under no circumstances shall transfer of this document be deemed a sale. Dominic Quigley makes no warranties of fitness for any purpose. The builder/contractor shall verify project dimensions prior to any work commencing. Figural dimensions shall take precedence over scaled work.

Date	Revision	Change Name	Checked by	Approved by

PROJECT	DRAWING TITLE	DRAWING No.
51 MONREITH ROAD, GLASGOW. G43 2NZ	PROPOSED SECTIONS	TP08
PROJECT NUMBER 0064	ISSUE PLANNING APPLICATION	REVISION

SCALE: 1:100 @ A3
 DATE CREATED: 28/01/2021
 PLOT DATE: 28/01/2021
 DRAWN: DQ
 CHECKED: DQ

EXTERNAL FINISHES - PROPOSED

E-R1

FINISH:	NATURAL SLATE ROOF TILES
LOCATION	PROPOSED GARDEN ROOM ROOF
COLOUR	NATURAL SLATE

E-CL1

FINISH:	RETAIN EXISTING WEATHERBOARD TIMBER CLADDING
LOCATION	PROPOSED GARDEN ROOM EXTERNAL WALLS
COLOUR	AS EXISTING, NO CHANGE

E-M1

FINISH:	ALUMINIUM
LOCATION	PROPOSED GARDEN ROOM WINDOWS & DOORS
COLOUR	OLIVE GREEN TO MATCH EXISTING HOUSE EXTENSION WINDOWS & DOOR

E-GL1

FINISH:	GLAZING
LOCATION	PROPOSED GARDEN ROOM WINDOWS & DOORS
COLOUR	CLEAR

E-P1

FINISH:	PAINT
LOCATION	PROPOSED GARDEN ROOM ROOF GUTTERS AND DOWNPIPES
COLOUR	OLIVE GREEN TO MATCH EXISTING HOUSE EXTENSION WINDOWS & DOOR


E-PL1

FINISH:	PLASTIC
LOCATION	PROPOSED GARDEN ROOM GUTTERS & DOWNPIPES. REPLACING EXISTING PLASTIC GUTTERS & DOWNPIPES
COLOUR	BLACK

REFER TO EXTERNAL FINISHES
SCHEDULE FOR ALL PROPOSED
FINISHES

ALL EXISTING WALLS AND ROOFS
HATCHED IN GREY

FOR TOWN PLANNING

	DRAWINGS PREPARED BY	CLIENT	<small>In accepting and utilising this document the recipient agrees that Dominic Quigley retain all common law, statutory law and other rights including copyright and intellectual property rights. The recipient agrees not to use this document for any purpose other than its intended use, to waive all claims against Dominic Quigley resulting from unauthorised changes, or to reuse the document on other projects without the prior written consent of Dominic Quigley. Under no circumstances shall transfer of this document be deemed a sale. Dominic Quigley makes no warranties of fitness for any purpose. The builder/contractor shall verify project dimensions prior to any work commencing. Figural dimensions shall take precedence over scaled work.</small>	Date	Revision	Change Name	Checked by	Approved by	PROJECT	DRAWING TITLE	DRAWING No.	<small>SCALE: (3) A3 DATE CREATED: 28/01/2021 PLOT DATE: 28/01/2021 DRAWN: DQ CHECKED: DQ</small>
	<small>Name: Dominic Quigley Address: 60 Octavia Terrace, Greenock, PA16 7PY</small>	STEPHEN HUNTER								51 MONREITH ROAD, GLASGOW. G43 2NZ	EXTERNAL FINISHES SCHEDULE	
									PROJECT NUMBER 0064	ISSUE PLANNING APPLICATION	REVISION	