



Notes
 Do not scale from this drawing. All dimensions to be checked on site prior to construction and any discrepancies reported to the Architect.
 Copyright reserved.

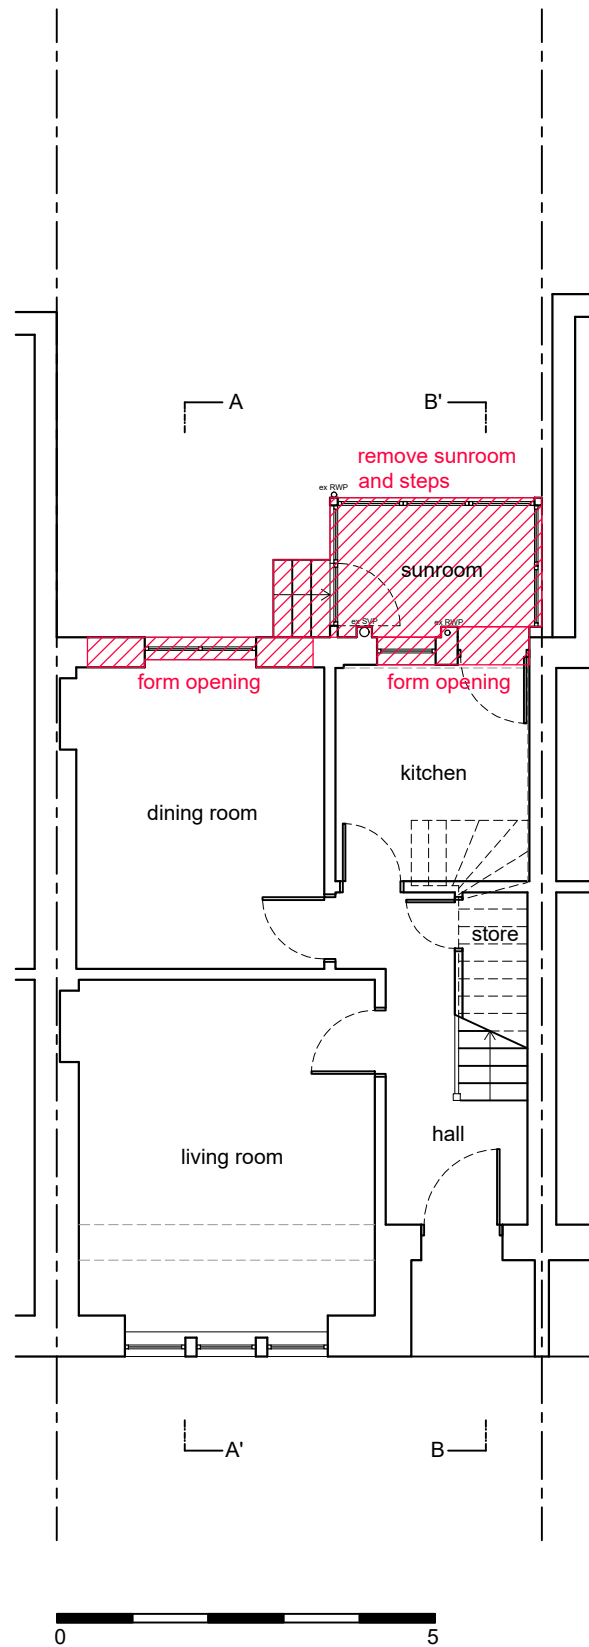

01 Ground floor plan as existing
 1:100 @ A3

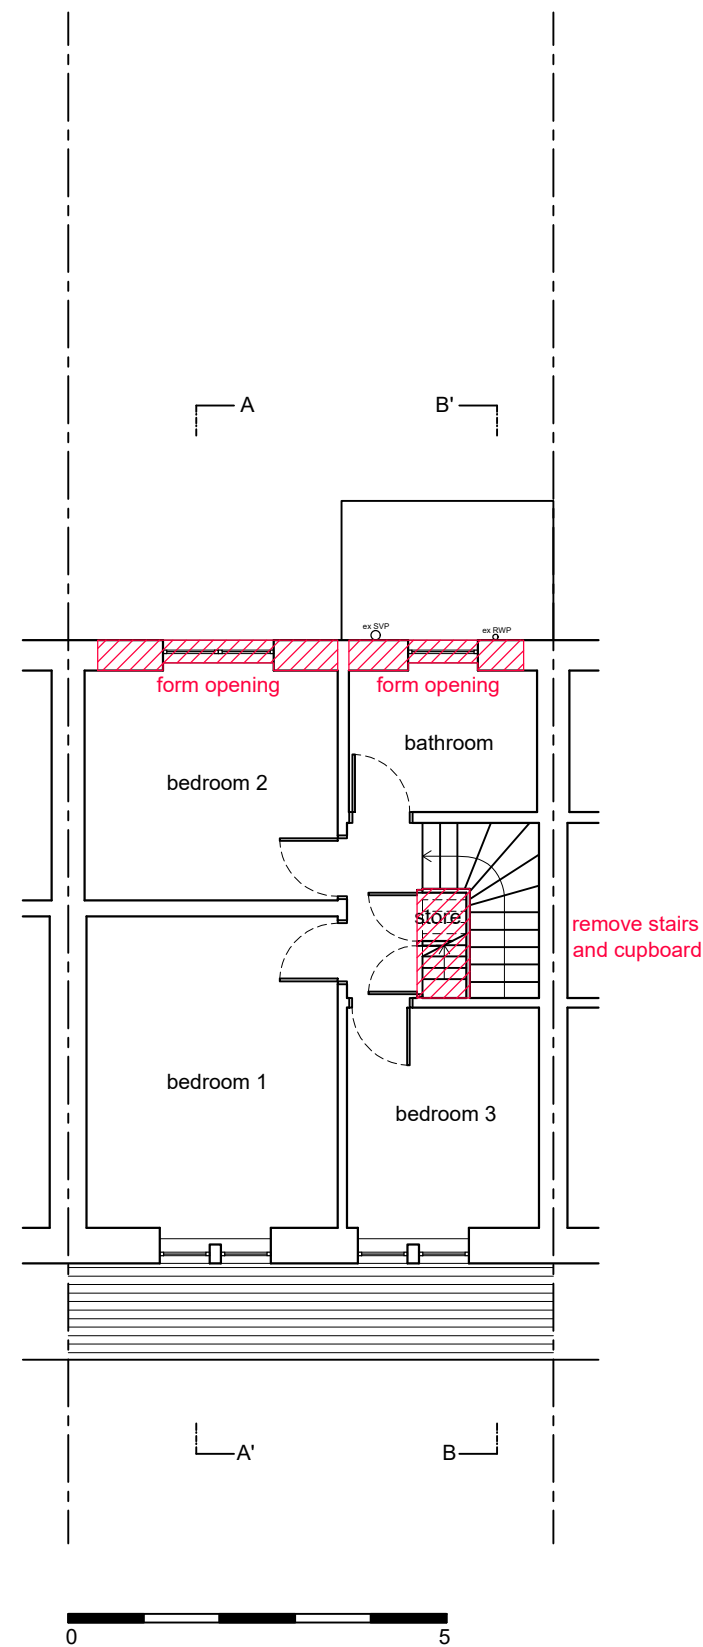

02 First floor plan as existing
 1:100 @ A3

Revisions
 Status
PLANNING / BUILDING WARRANT
 Client
Mr Anthony Allison
 Project
**51 Munro Road
 Glasgow
 G13 1SH**
 Title
**Ground and first floor plans
 as existing**

Scale	Size	Date	Drawn	Checked
1:100	A3	08.01.21	SW	SA



Allison Architecture
 13 Royal Crescent
 Glasgow G3 7SL
 t: +44 (0)141 353 1082
 e: hello@allisonarchitecture.co.uk
 www.allisonarchitecture.co.uk

Project No.	Drawing No.	Rev.
20044	01-001	-