


Notes
 Do not scale from this drawing. All dimensions to be checked on site prior to construction and any discrepancies reported to the Architect.
 Copyright reserved.

ELECTRICAL SYMBOLS

- ⊕ CEILING OUTLET LIGHTING FILAMENT LAMP
- ⊖ WALL OUTLET LIGHTING FILAMENT LAMP
- ⊕ CONCEALED SPOT-LIGHTS
- ⊖ WALL OUTLET LIGHTING FILAMENT LAMP
- ONE-WAY SWITCH
- ² TWO-WAY SWITCH
- ⊖ SOCKET OUTLET - LOW LEVEL
- ⊖ SOCKET OUTLET - HIGH LEVEL
- ⊖ TV AERIAL POINT
- ⊖ SMOKE ALARM
- ⊖ HEAT DETECTOR
- ⊖ CARBON MONOXIDE DETECTOR

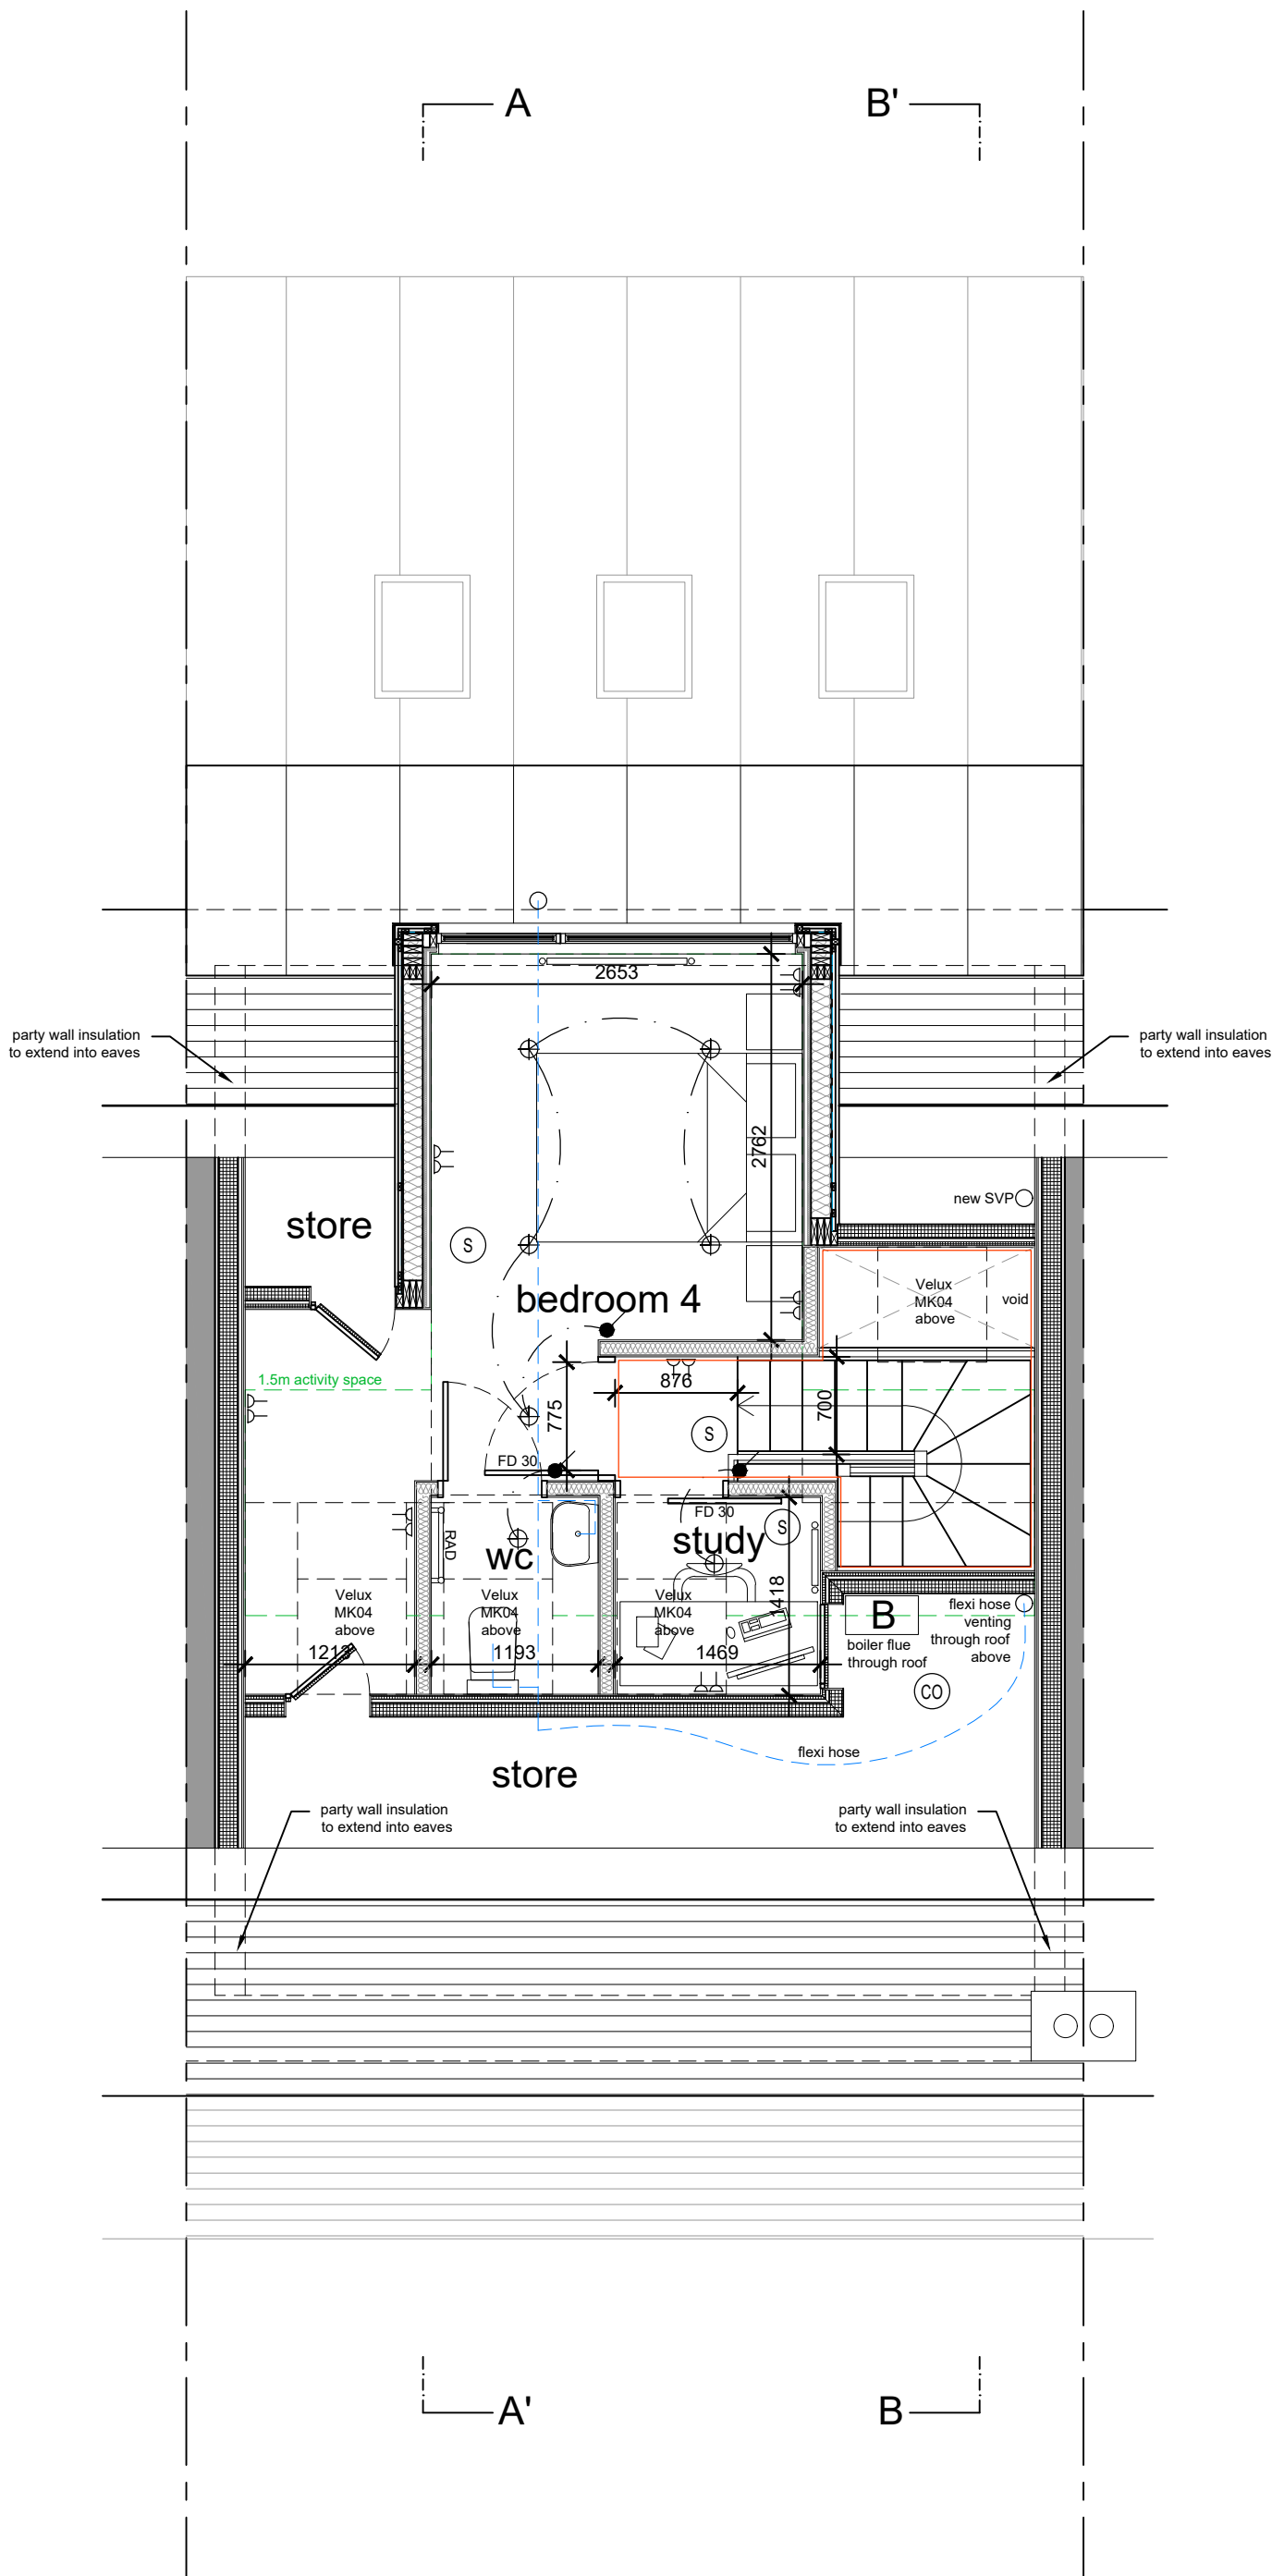

Revisions

Status
PLANNING / BUILDING WARRANT

Client
Mr Anthony Allison

Project
**51 Munro Road
 Glasgow
 G13 1SH**

Title
**Second floor plan
 as proposed**

Scale	Size	Date	Drawn	Checked
1:50	A3	08.01.21	SW	SA



Allison Architecture t: +44 (0)141 353 1082
 13 Royal Crescent e: hello@allisonarchitecture.co.uk
 Glasgow G3 7SL www.allisonarchitecture.co.uk

Project No.	Drawing No.	Rev.
20044	02-003	-



01 Second floor plan as proposed
 1:50 @ A3

