



1 East Elevation AA
Scale: 1:100



3 Key Plan
1:200

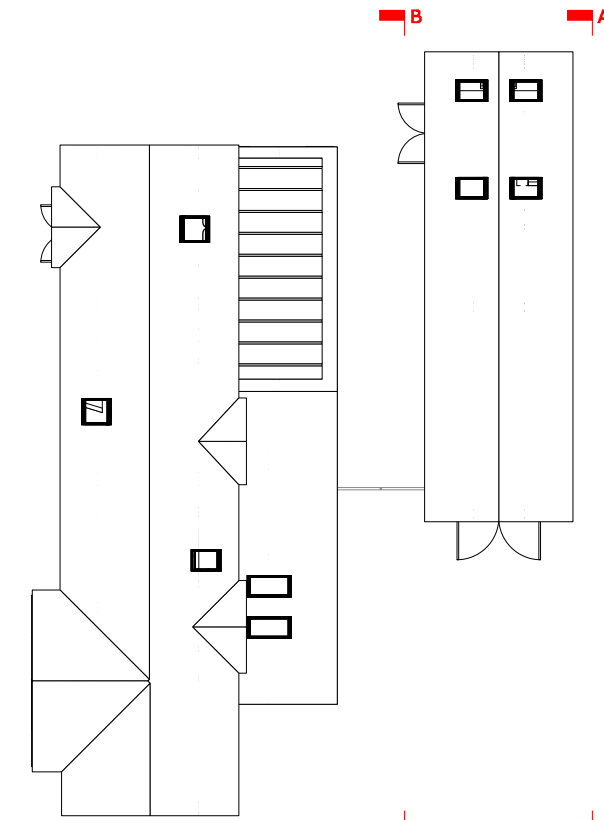

2 East Elevation BB
Scale: 1:100

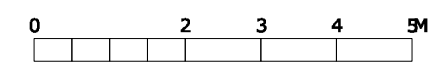

P3	28/01/2021	Planning Submission
P2	21/01/2021	Draft Planning Minor Revisions:
<small>All dimensions and areas are approximate and are to be verified on site. Do not scale.</small>		
Purpose of Issue:		
For Information		

Astrid
ARCHITECTS

Client:
Coleen and Nick Millward

Project Title:
**42 Station Road
Wressle
YO8 6ES**

Drawing No:
2026-AA-XX-ZZ-DR-PL-00201

Drawing Title:
Proposed Elevation 2

Project No:	Status:	Rev:	Scale:
2026	S1	P3	1:50@A1 1:100@A3