



NOTES :

- REQUIRES POWER FOR INTERNAL LIGHTING.
- LUMINANCE TO BE 500Cd/m2 WITHIN SIGNAGE.
- CONTRACTOR TO ADVISE ON STRUCTURAL REQUIREMENTS FOR SIGN BASE.
- ALL POWDER-COATING TO BE AT 60% SHINE.

- REQUIRES POWER AND DATA, CABLES TO BE TWIN-DUCTED.

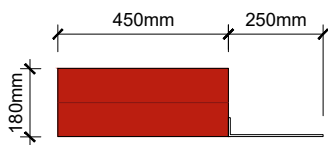


1 PLAN  
Scale: 1:20

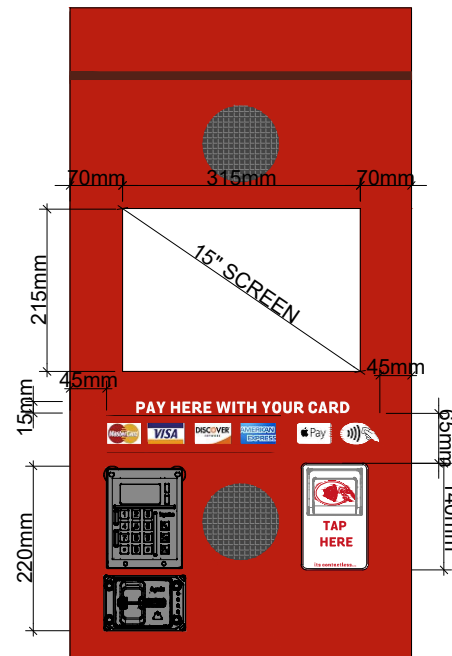

5 FRONT CLOSE UP  
Scale: 1:10

CONTACTLESS PAY TOUCH PAD  
MOUNTED INTERNALLY BEHIND WHITE  
OPAL ACRYLIC SIGN. ENTIRE PANEL TO  
BE ILLUMINATED.

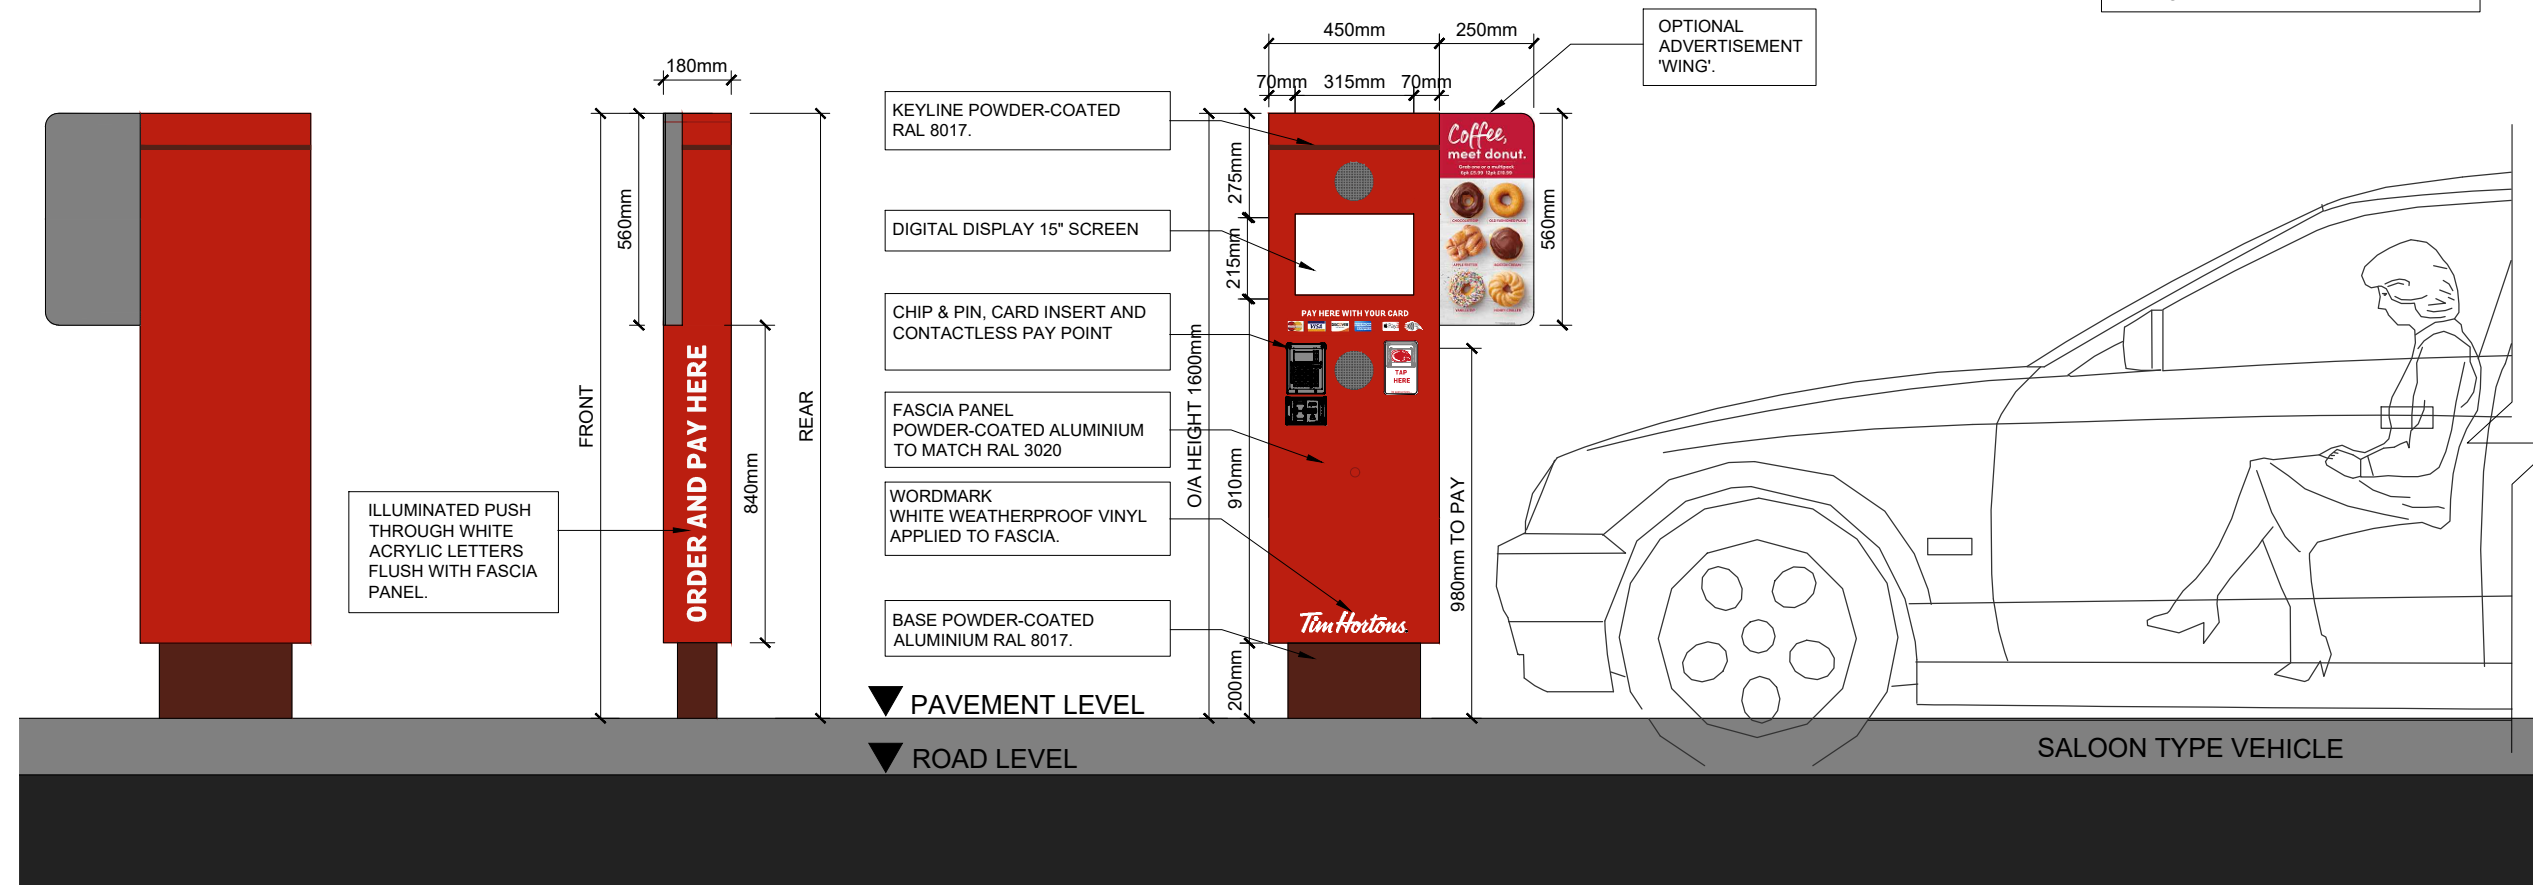


4 REAR ELEVATION  
Scale: 1:20

3 SIDE ELEVATION  
Scale: 1:20

2 FRONT ELEVATION  
Scale: 1:20

SCALE BAR 1:20

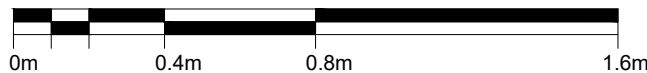

IMPORTANT:

- 1) ALL DIMENSIONS AND SIZES TO BE CHECKED BY THE RELEVANT CONTRACTOR OR SUBCONTRACTOR ON SITE PRIOR TO THE COMMENCEMENT OF WORKS AND ANY DISCREPANCIES REPORTED TO THE DESIGNER.
- 2) COPYRIGHT: THIS DRAWING IS COPYRIGHT OF BEYOND COMMUNICATIONS LTD AND MUST NOT BE REPRODUCED, ALTERED OR PASSED TO ANY THIRD PARTY WITHOUT PRIOR WRITTEN CONSENT.

SIGNAGE QUANTITIES

#	NAME	QTY:
DTS 1A	TOTEM	X1
DTS 3A	HEIGHT LIMITER 3.6M	X2
DTS 4	ROTATING LEADER BOARD	X2
DTS 5	ORDER POINT	X2
DTS 6	MENU BOARD	X2
DTS EX1	EXISTING LANDLORD TOTEM	X2

REV/DATE	DESCRIPTION	NAME
----------	-------------	------

Status:

PLANNING

**Beyond**

4a KING STREET STUDIOS, LONDON, W6 0QA  
WWW.BEYOND-COMMUNICATIONS.CO.UK  
TEL: 020 8846 3880

Client:

*Tim Hortons.*

Project Name:

WOLVERHAMPTON WEDNESFIELD

Format:

NON-STANDARD DRIVE-THRU

Title:

DTS 5 - ORDER POINT (CONTACTLESS)

Site Address:

UNIT 5 BENTLEY BRIDGE LEISURE PAR  
WEDNESFIELD WAY  
WOLVERHAMPTON  
WV11 1BP

Drawing No:

7318-ADV-DTS-5

Rev:

-

Date: 23/12/2020

Scale: 1:20

@A3

Drawn by:

MR

Checked:

MC