


N

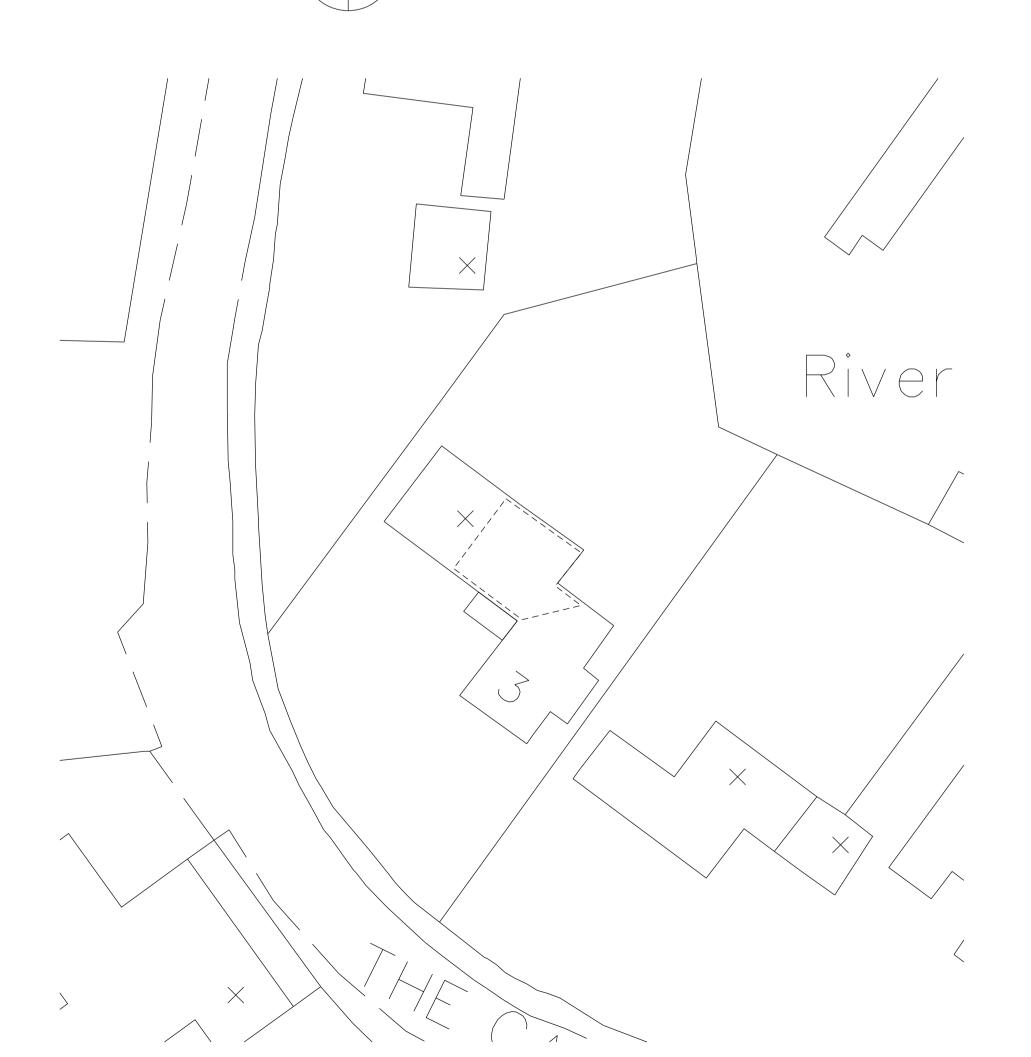


BLOCK PLAN 1:250



SOUTH-WEST ELEVATION 1:100



NORTH-EAST ELEVATION 1:100

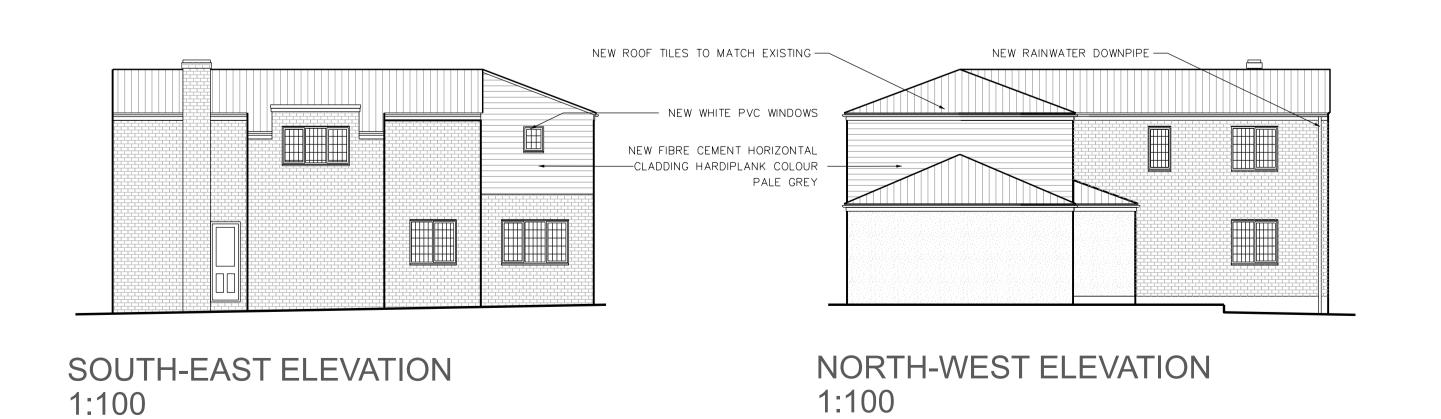

PLEASE NOTE : THIS PROPOSAL IS ALMOST IDENTICAL TO EXPIRED PLANNING CONSENT NO. B/14/01461



KIRKHAM SHEIDOW ARCHITECTS

38 SWAN STREET BOXFORD SUDBURY SUFFOLK CO10 5NZ TEL 01787 211670 MOBILE 07976 298123 e-mail design@kirkhamsheidow.co.uk

PROJEC⁻

3 THE CAUSEWAY BOXFORD SUFFOLK CO10 5JR

TITLE

PROPOSED PLANS AND ELEVATIONS OF A FIRST FLOOR ADDITION

SCALE 1:100, 1:250, 1:1250 @ A1

DATE FEBRUARY 2021

NUMBER 2019/02

REVISIONS