


Do not scale from this drawing. Only figured dimensions are to be taken from this drawing. The contractor must verify all dimensions on site before commencing any work or shop drawings. If this drawing exceeds the quantities taken in any way, POD NEWCASTLE LTD is to be informed before the work is initiated. Ordnance Survey information is used on POD NEWCASTLE LTD drawings. POD NEWCASTLE LTD is not responsible for the accuracy of dimensions relating to any Ordnance Survey data or beyond the boundary of the inserted topographic survey data. Work within The Construction (Design and Management) Regulations 2015 is not to start until a Health and Safety Plan has been produced. COPYRIGHT © POD NEWCASTLE LTD. This drawing is Copyright and must not be reproduced in any format or media without written verbal consent of POD NEWCASTLE LTD.


REV	BY	DATE	NOTE
X	XX	XX/XX/XX	NOTE

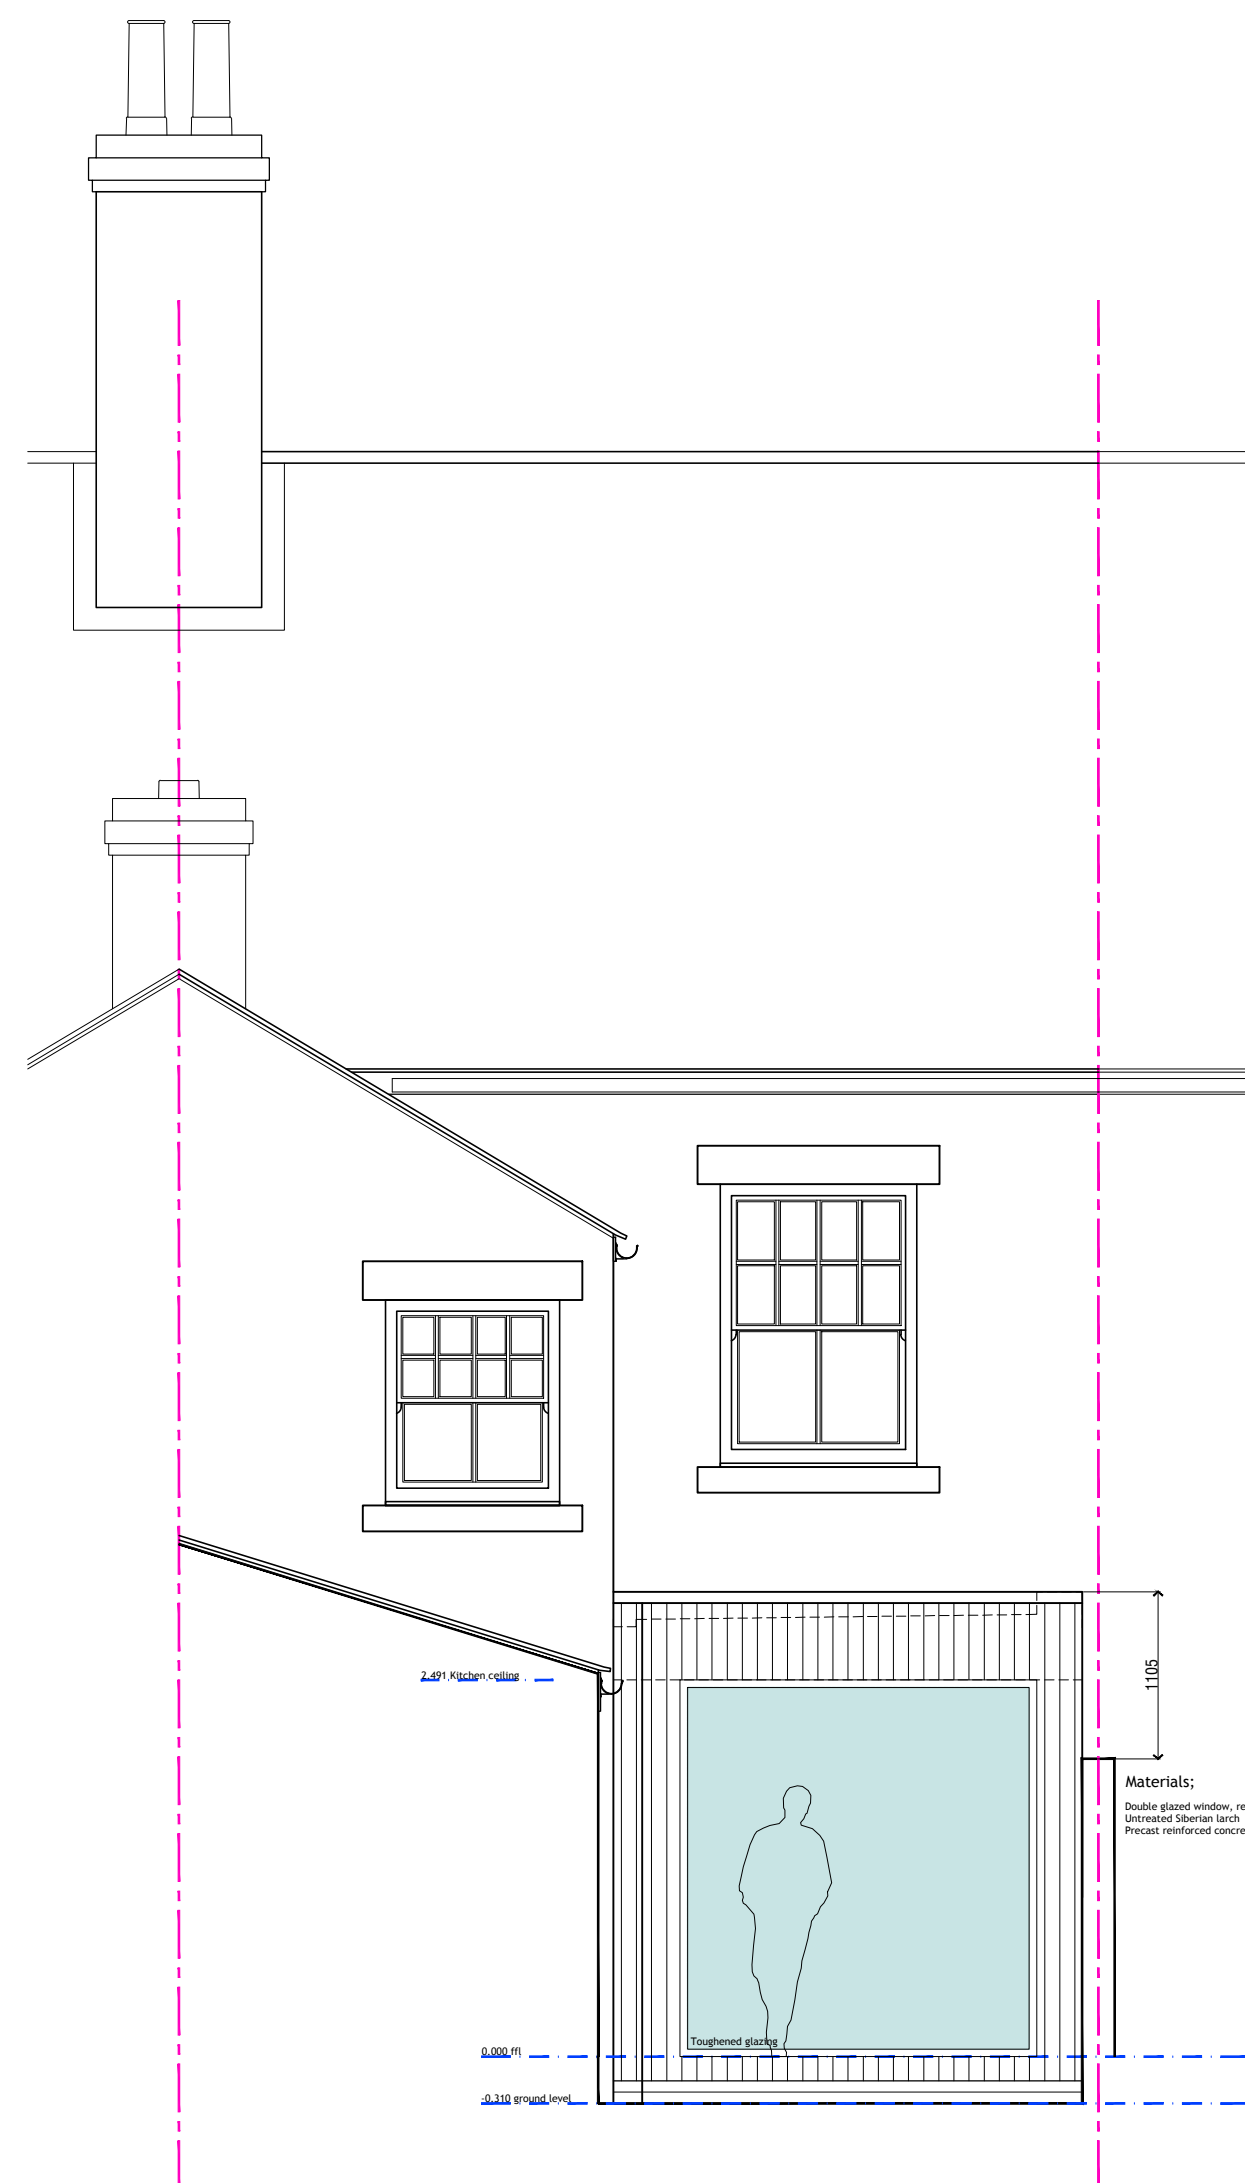


**2 The Terrace**  
Proposed rear elevation




**2 The Terrace**  
Cut away proposed rear elevation 'inside the yard'

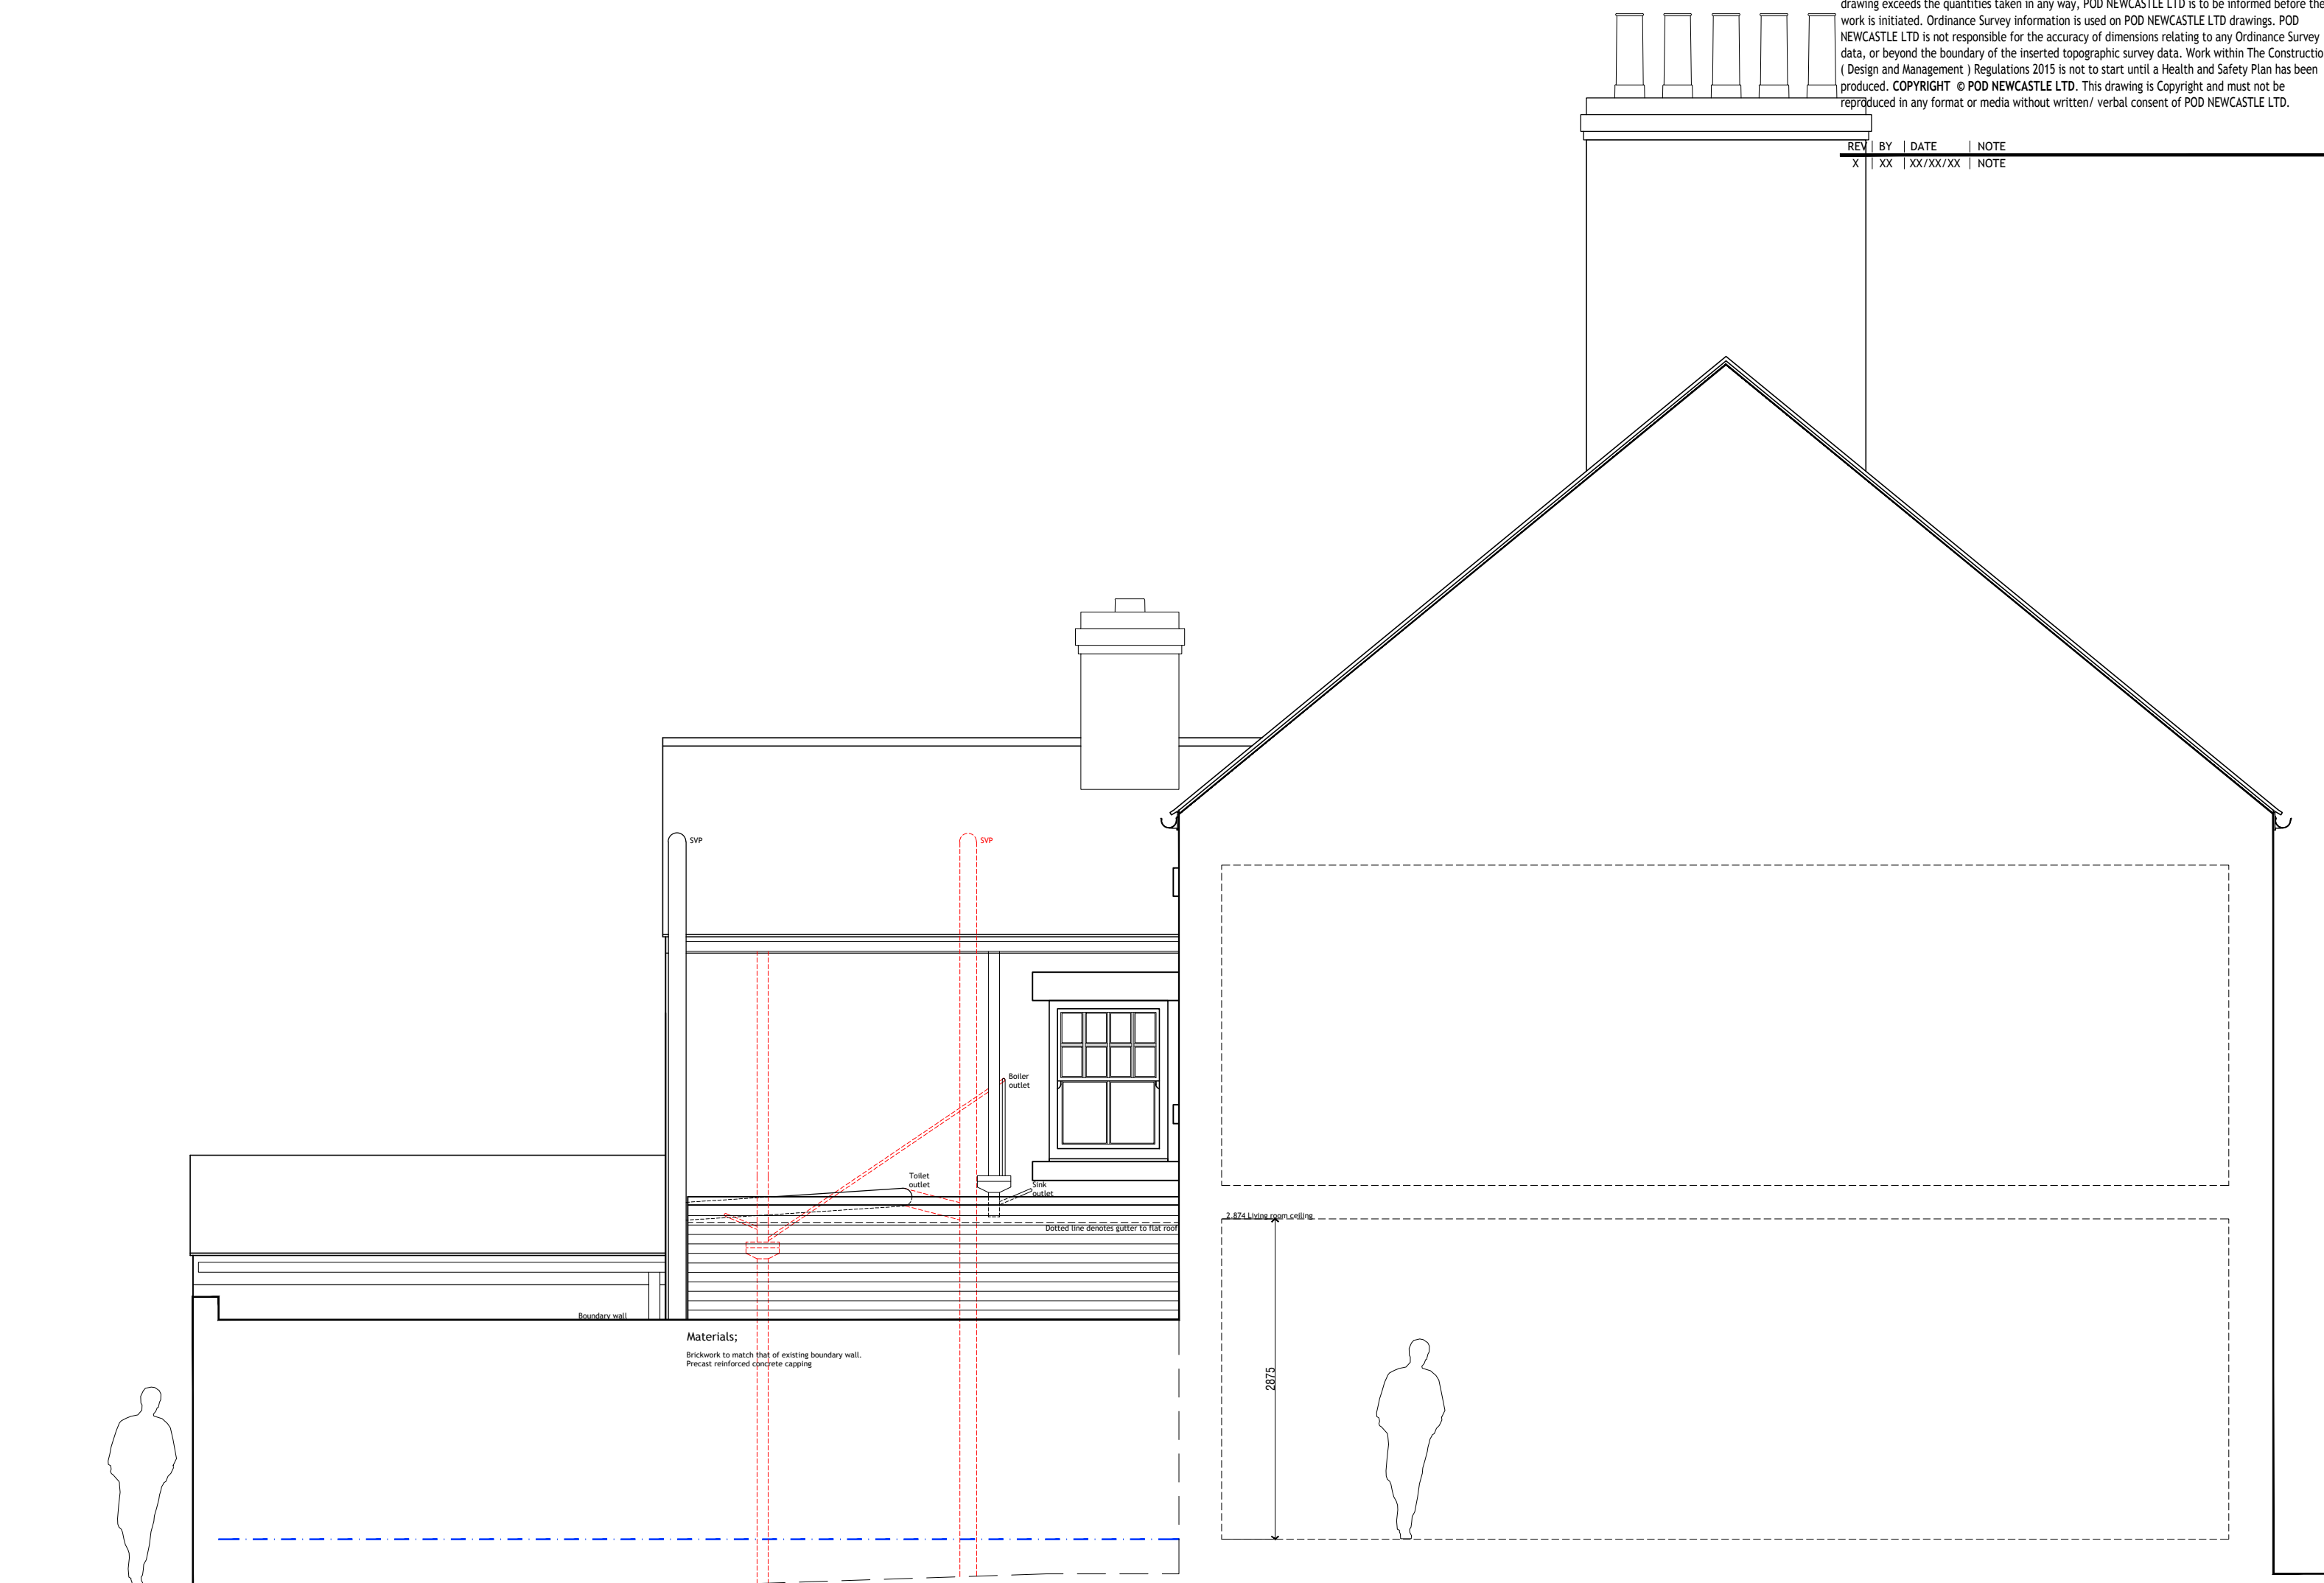


**2 The Terrace**  
Proposed side elevation

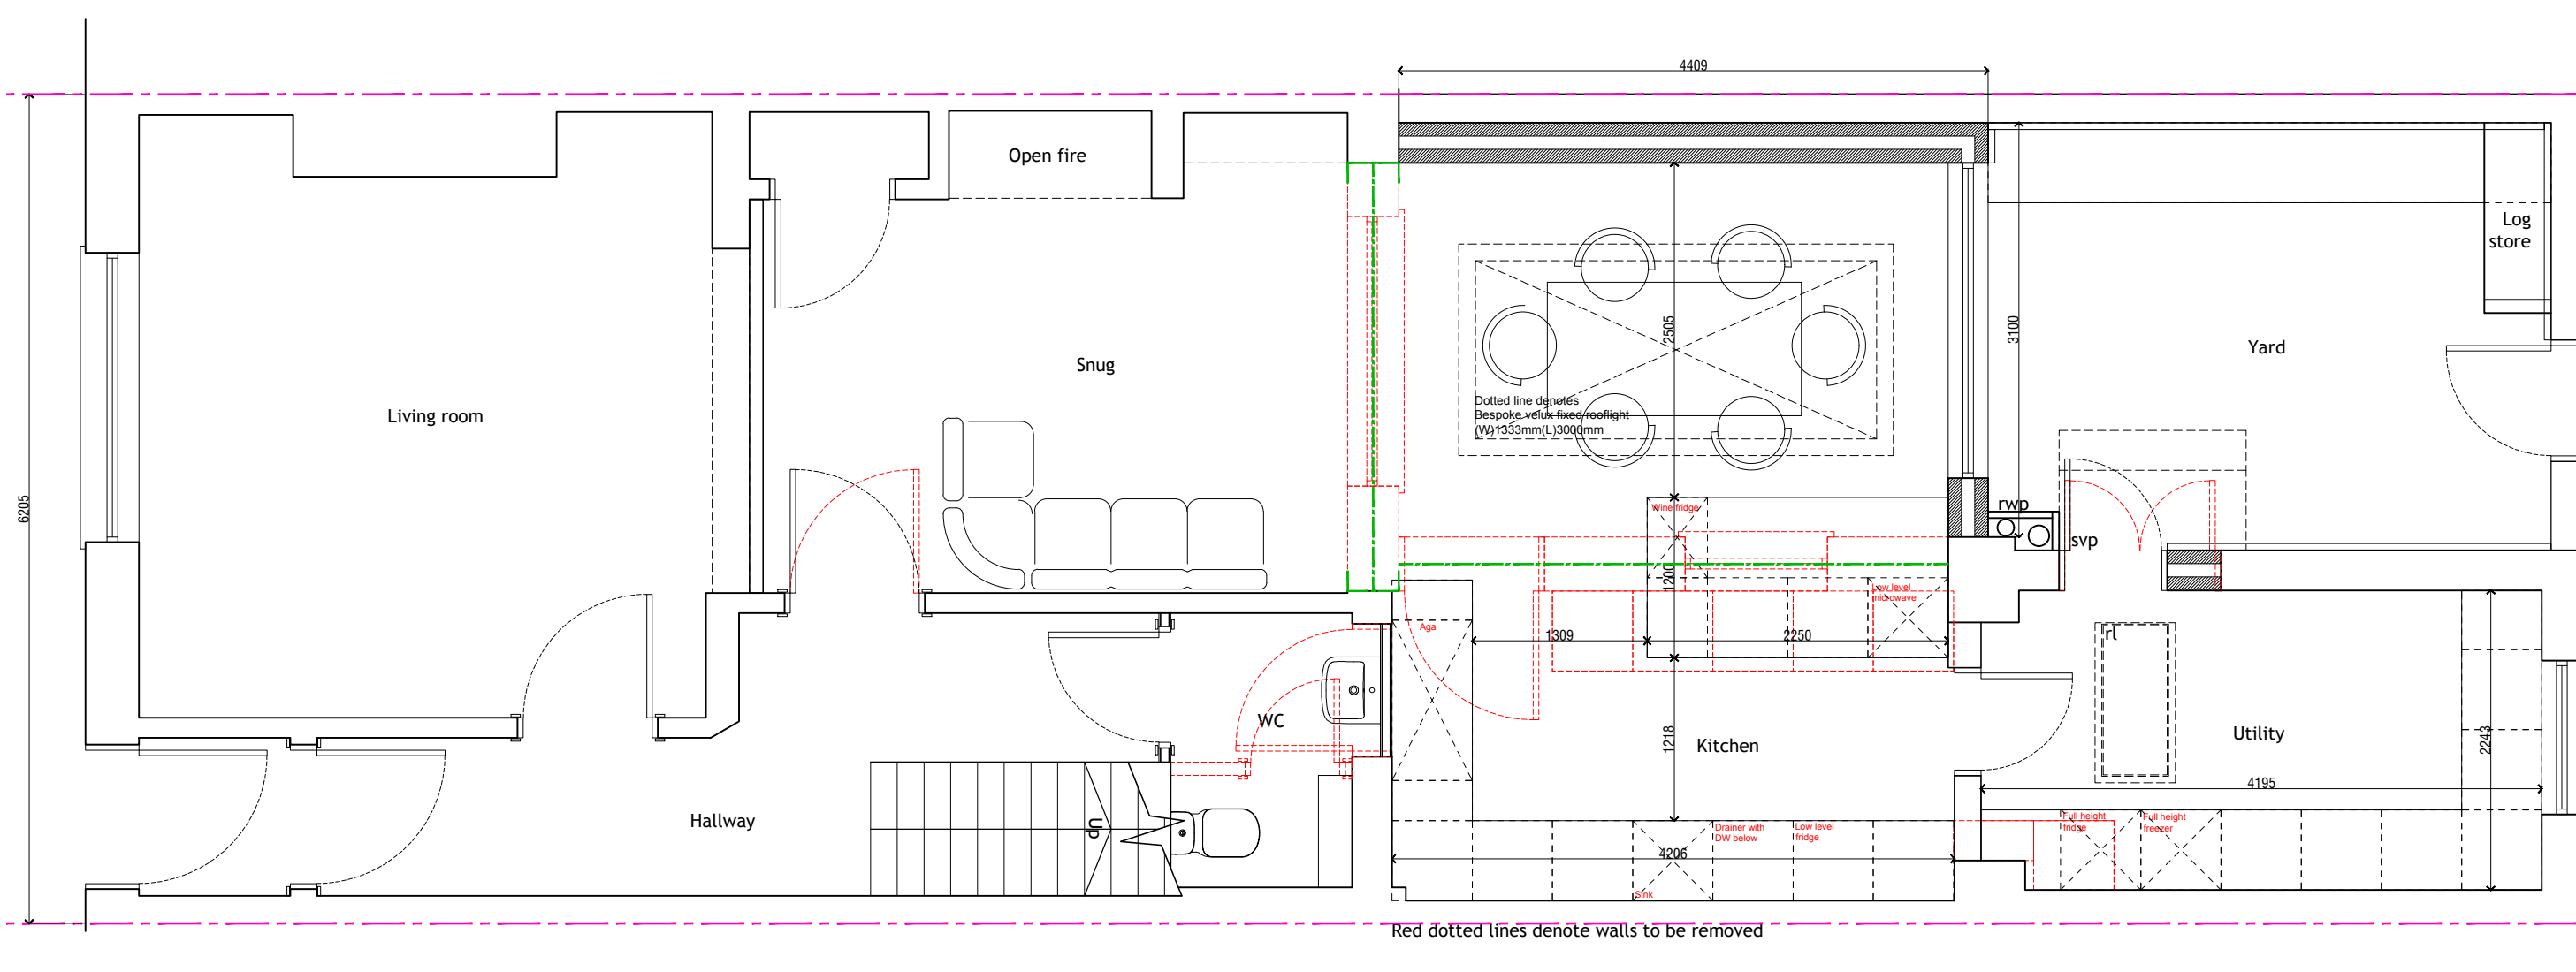

**2 The Terrace**  
Proposed Ground floor plan

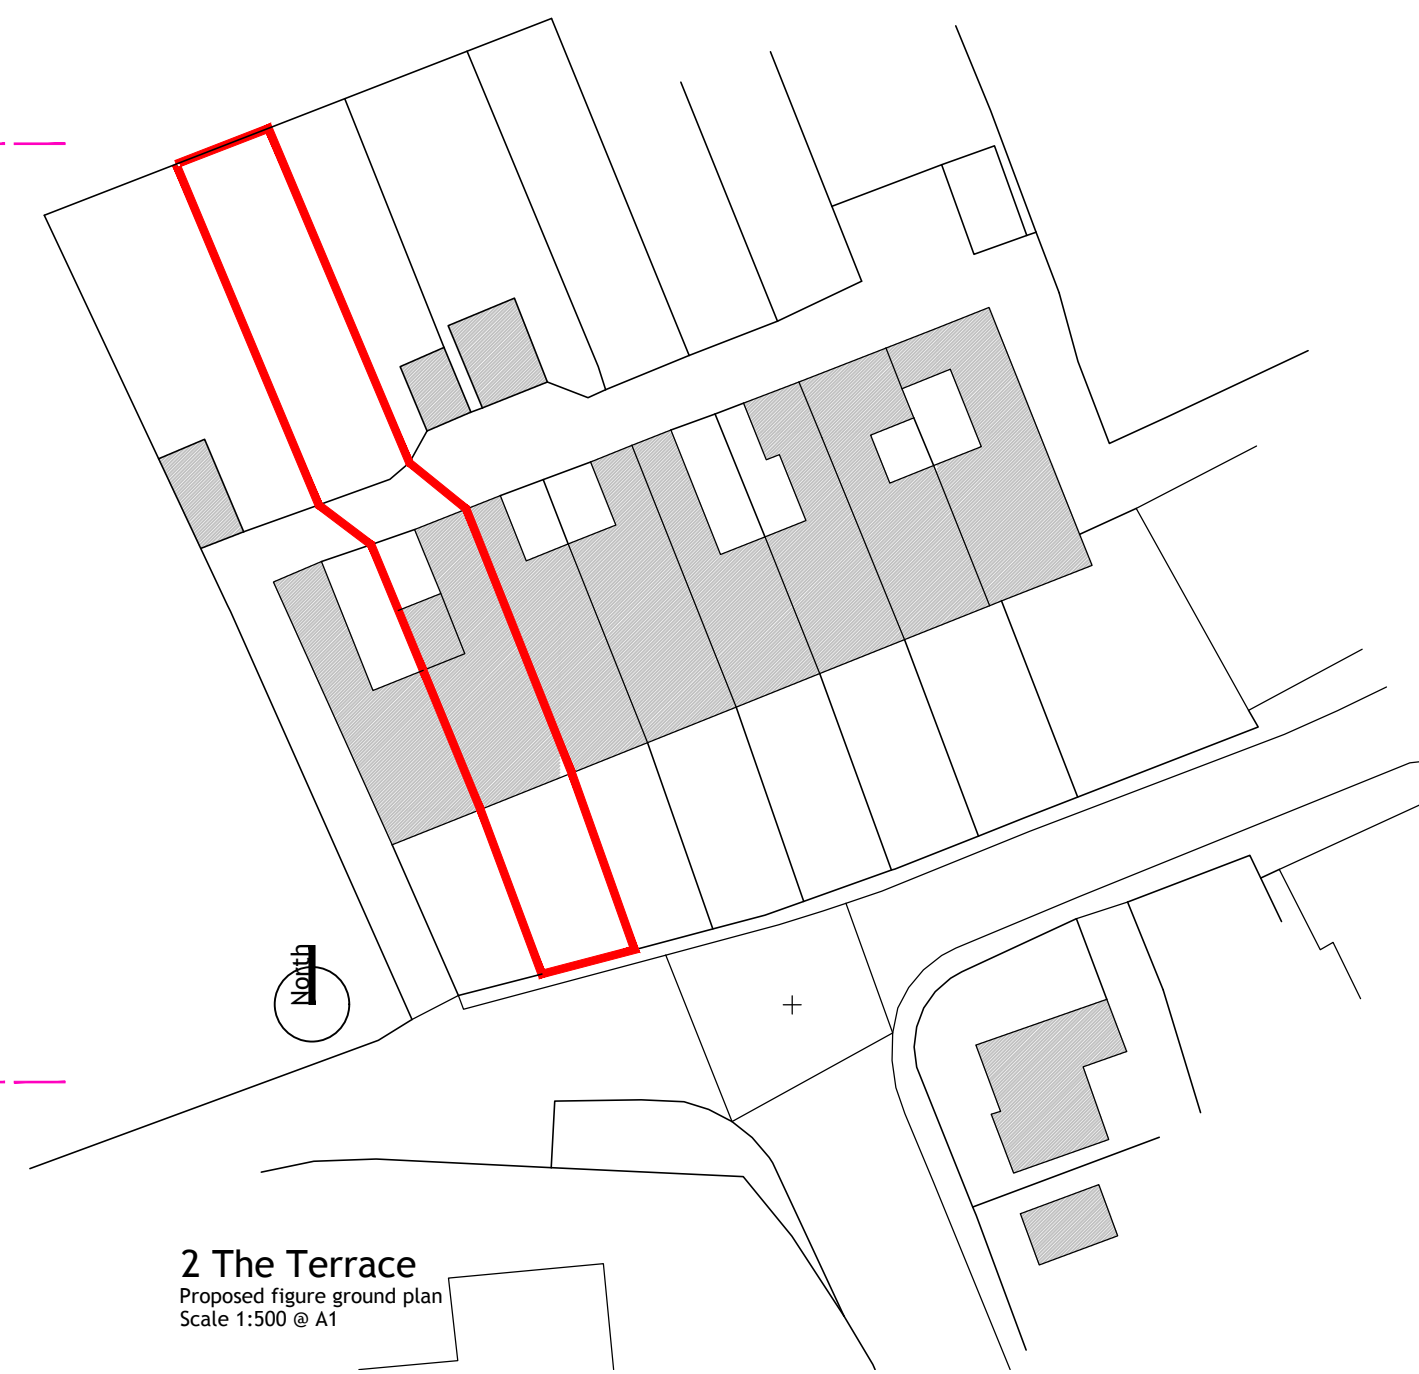

**2 The Terrace**  
Proposed figure ground plan  
Scale 1:500 @ A1

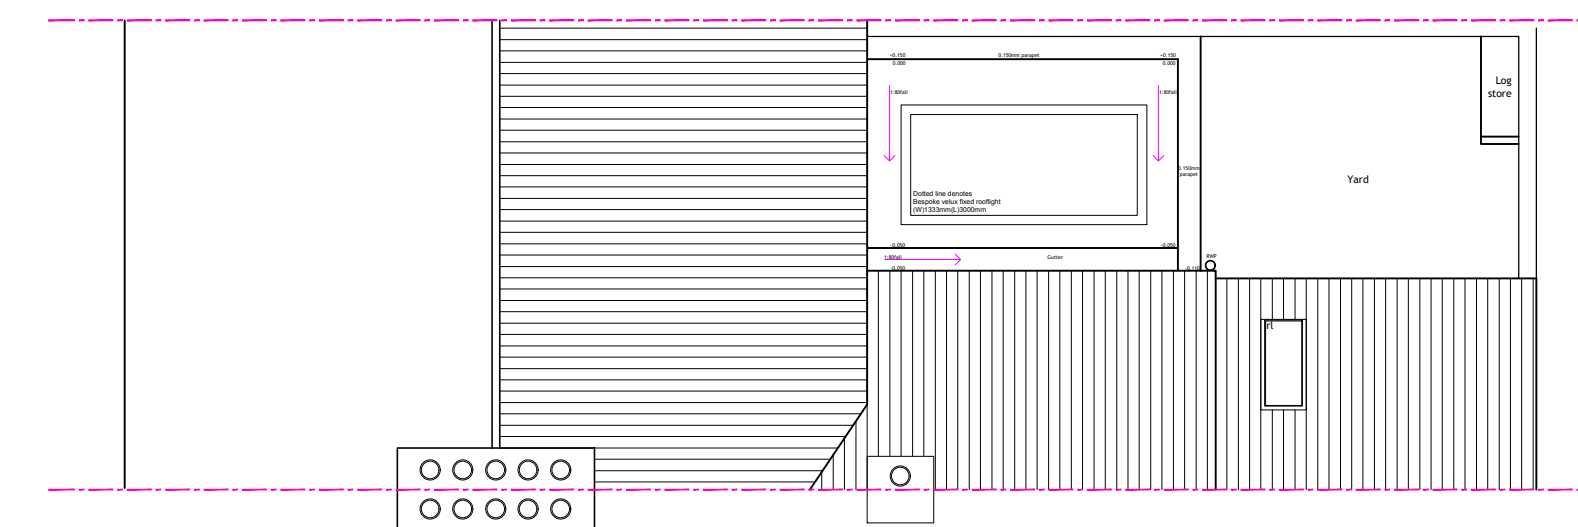

**2 The Terrace**  
Proposed Roof plan  
Scale 1:100 @ A1



PODIUM FACTORY | NEWCASTLE-UPON-TYNE | HEI 20F | 0191 499 7700 | INFO@PODNEWCASTLE.CO.UK

**2 The Terrace,**  
Ovingham NE42 6AJ

DRAWING TITLE:  
**Proposed plans and elevations**

CLIENT: <b>Adam Lee</b>	STATUS: <b>Planning</b>
SCALE: 1:50/100	SHEET SIZE: A1
DATE: 01:21	DWN BY: Alee
CHECKED BY: Alee	PROJECT NO: 20VI
DRAWING NO: P20.02	REVISION: