


Do not scale from this drawing. Only figured dimensions are to be taken from this drawing. The contractor must verify all dimensions on site before commencing any work or shop drawings. If this drawing exceeds the quantities taken in any way, POD NEWCASTLE LTD is to be informed before the work is initiated. Ordnance Survey information is used on POD NEWCASTLE LTD drawings. POD NEWCASTLE LTD is not responsible for the accuracy of dimensions relating to any Ordnance Survey data, or beyond the boundary of the inserted topographic survey data. Work within the Construction (Design and Management) Regulations 2015 is not to start until a Health and Safety Plan has been produced. COPYRIGHT © POD NEWCASTLE LTD. This drawing is Copyright and must not be reproduced in any format or media without written verbal consent of POD NEWCASTLE LTD.

REV	BY	DATE	NOTE
X	XX	XX/XX/XX	NOTE

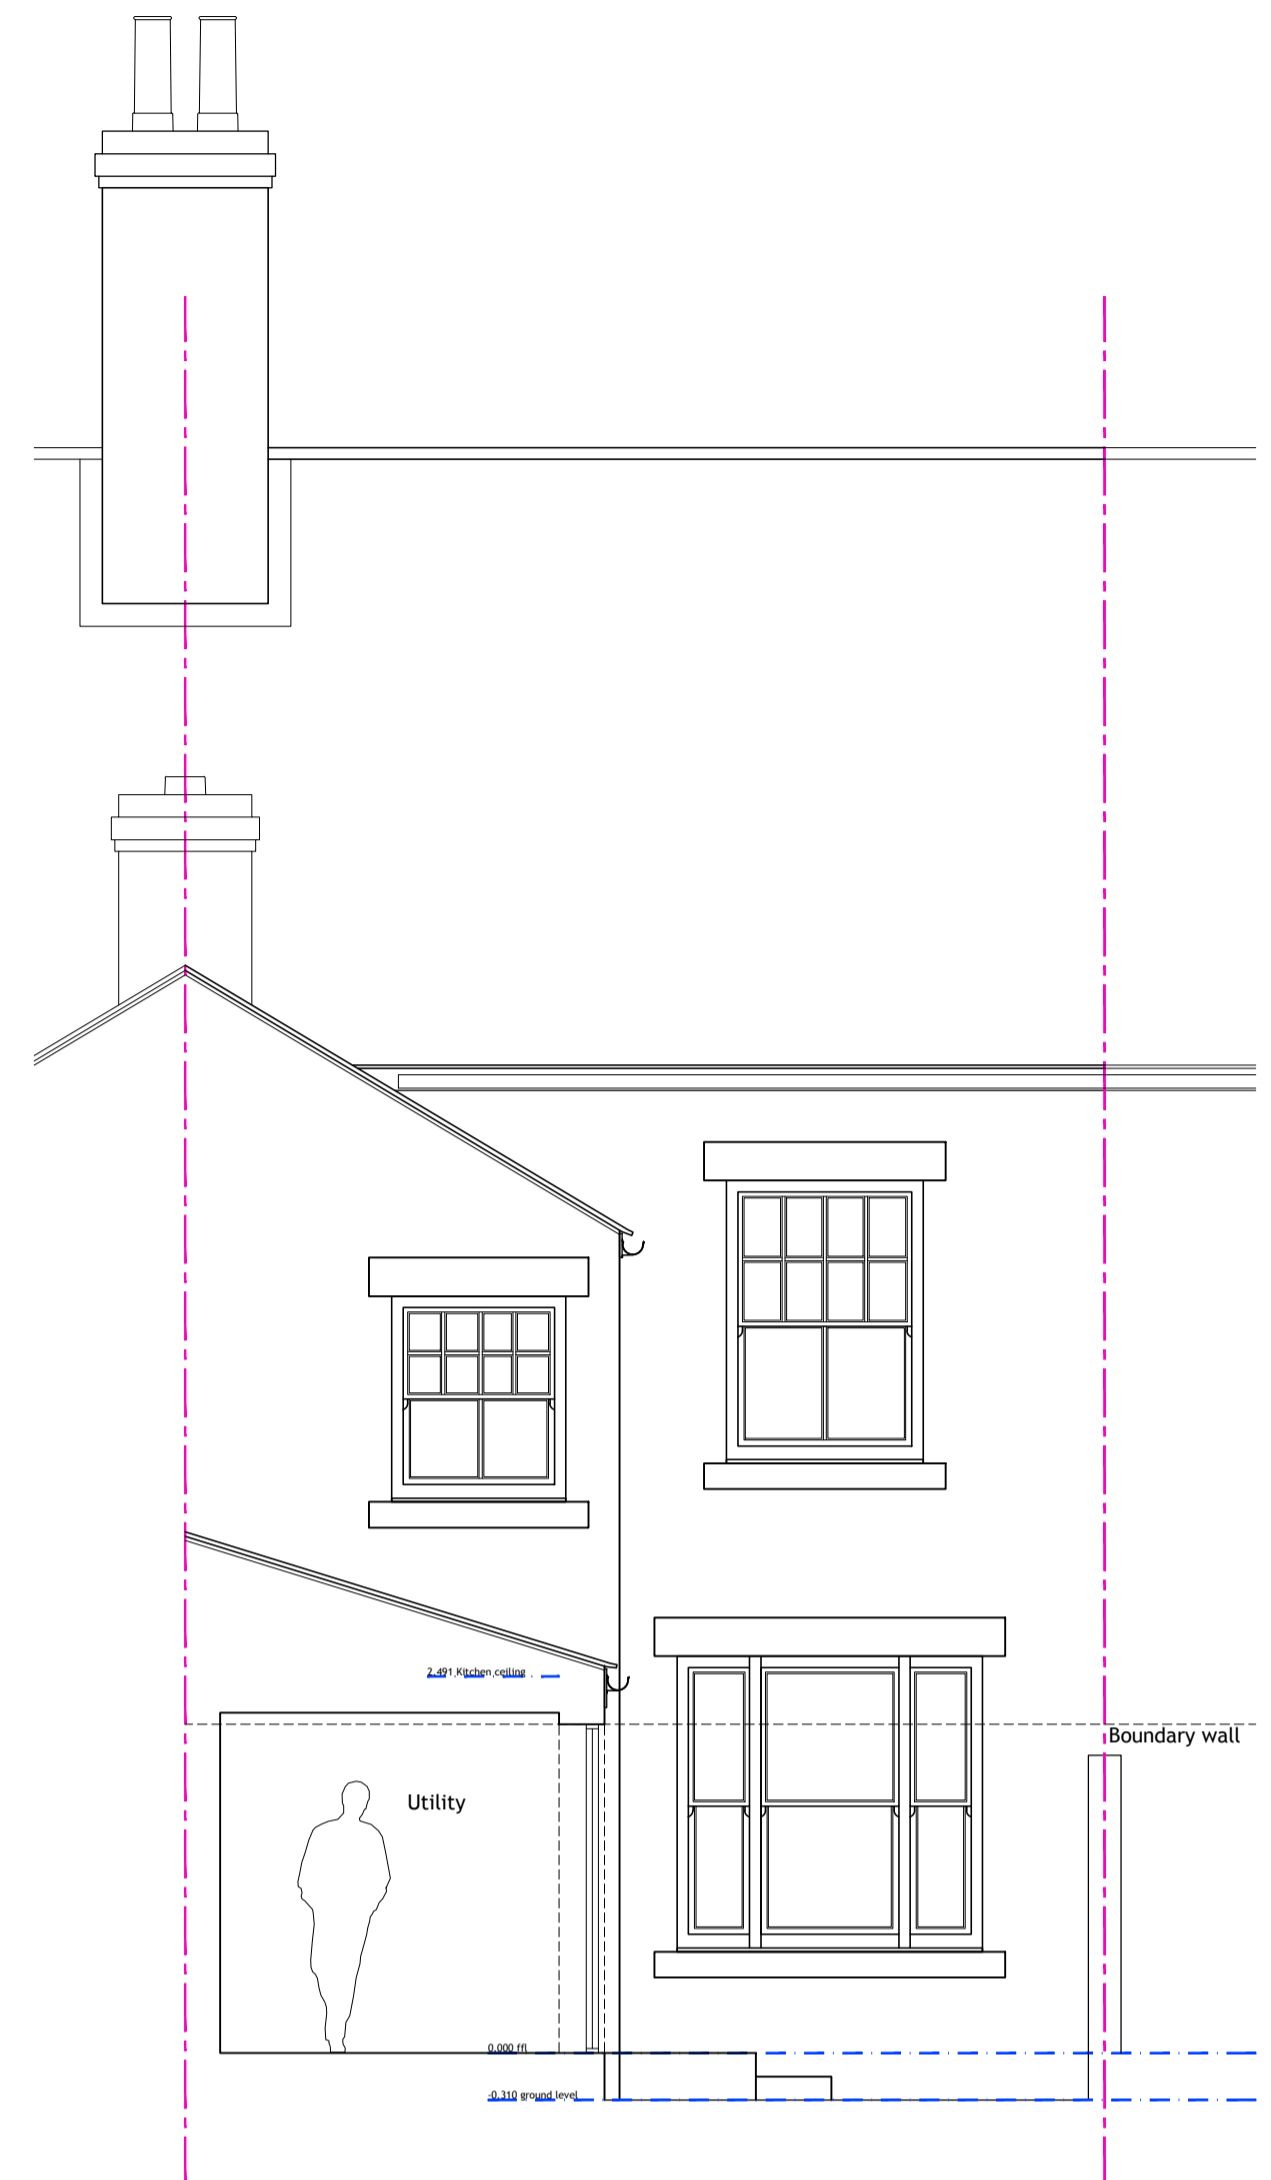


2 The Terrace
Existing rear elevation




2 The Terrace
Cut away part existing rear elevation 'inside the yard'




2 The Terrace
Existing side elevation

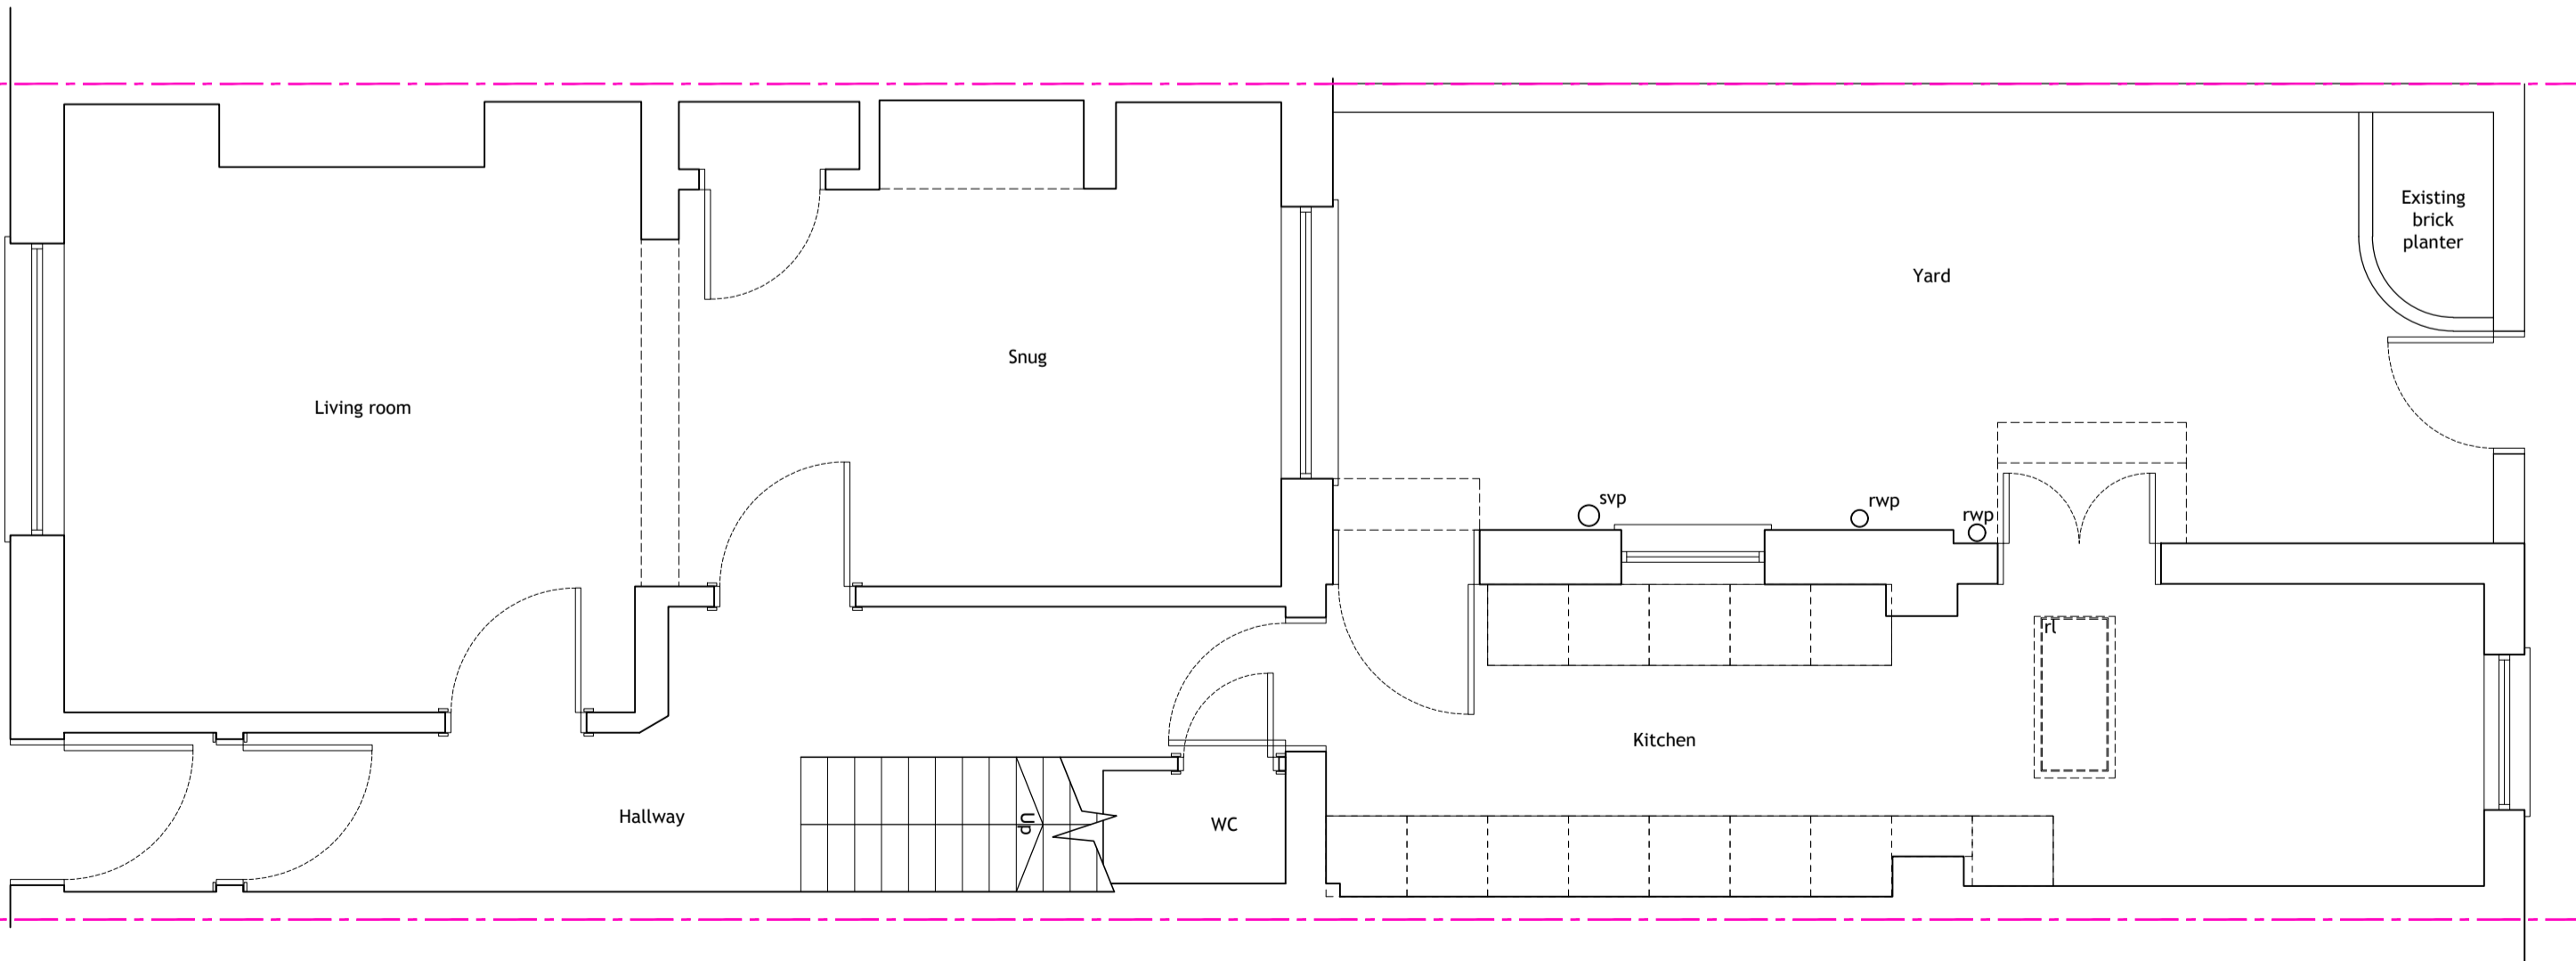

2 The Terrace
Existing Ground Floor plan

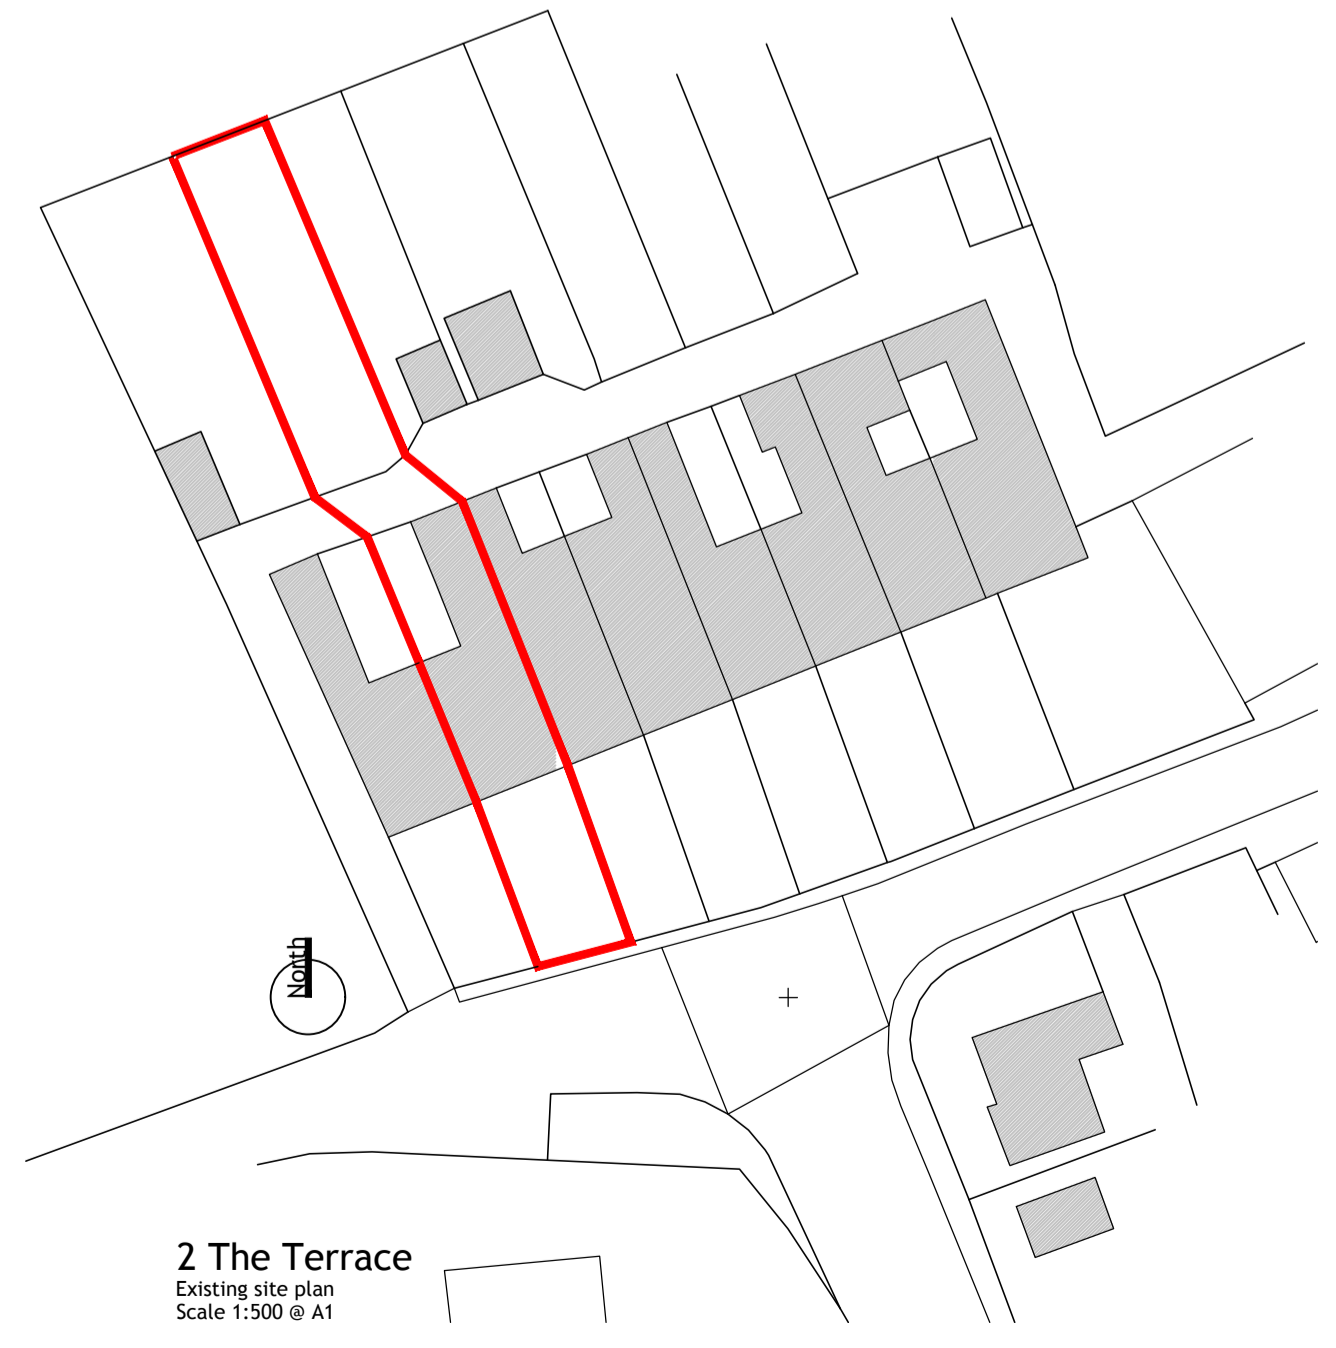

2 The Terrace
Existing site plan
Scale 1:500 @ A1

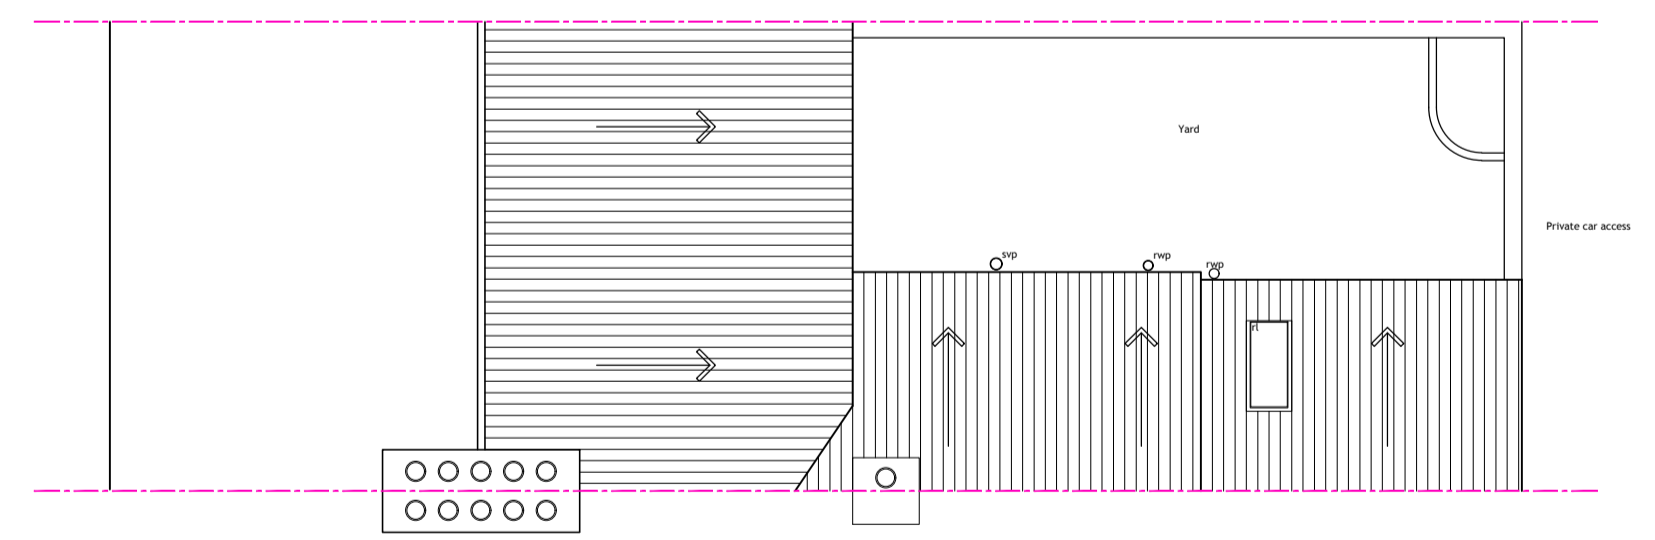

2 The Terrace
Existing Roof plan
Scale 1:100 @ A1



TOFFEE FACTORY | NEWCASTLE-UPON-TYNE | HEI 20F | 0191 495 7700 | INFO@PODNEWCASTLE.CO.UK

2 The Terrace,
Ovingham NE42 6AJ

DRAWING TITLE:
Existing plans and elevations

CLIENT: Adam Lee	STATUS: Planning
SCALE: 1:50/100/500 A1	DATE: 01:21
DRAWN BY: Alee	CHECKED BY: Alee
PROJECT NO: 20VI	DRAWING NO: P20.01