


BLOCK PLAN
(Scale 1:1250)

Based upon Ordnance Survey map extract with the permission of the Controller of Her MaE.F.sty's Stationery Office.

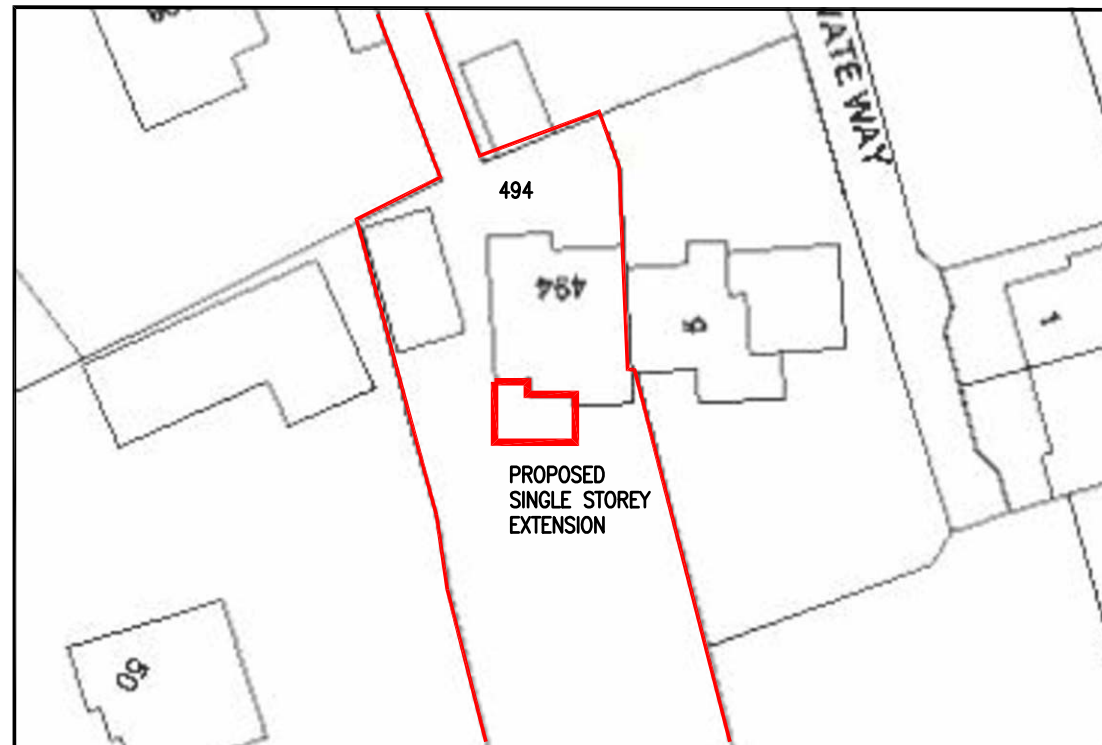

SITE PLAN
(Scale 1:500)

Based upon Ordnance Survey map extract with the permission of the Controller of Her MaE.F.sty's Stationery Office.

Notes:
1 ALL DIMENSIONS ARE IN MM UNLESS NOTED OTHERWISE

REV	MODIFICATION	BY	CH	DATE
A	Issued for Approval	C.J.	E.F.	22/01/2021

Carl Jenkins
Mob 07865047278
Landline 0330 1333078
Web : carl@whymoveimprove.com



Site Name	Opt.
494 GROVELEY LANE	A

Client Name
MRS EMILY FOX

Site Address / Contact Details
494 GROVELEY LANE
COFTON HACKET
BIRMINGHAM
B45 8UD



Drawing Title:
LOCATION PLANS

Purpose of issue:
PLANNING

Drawing Number:
100

Scale:	As Shown	Drawn:	C.J.	Date:	22/01/2021	Issue:	A
Checked:	E.F.	Date:	22/01/2021	Approved:	E.F.	Date:	22/01/2021



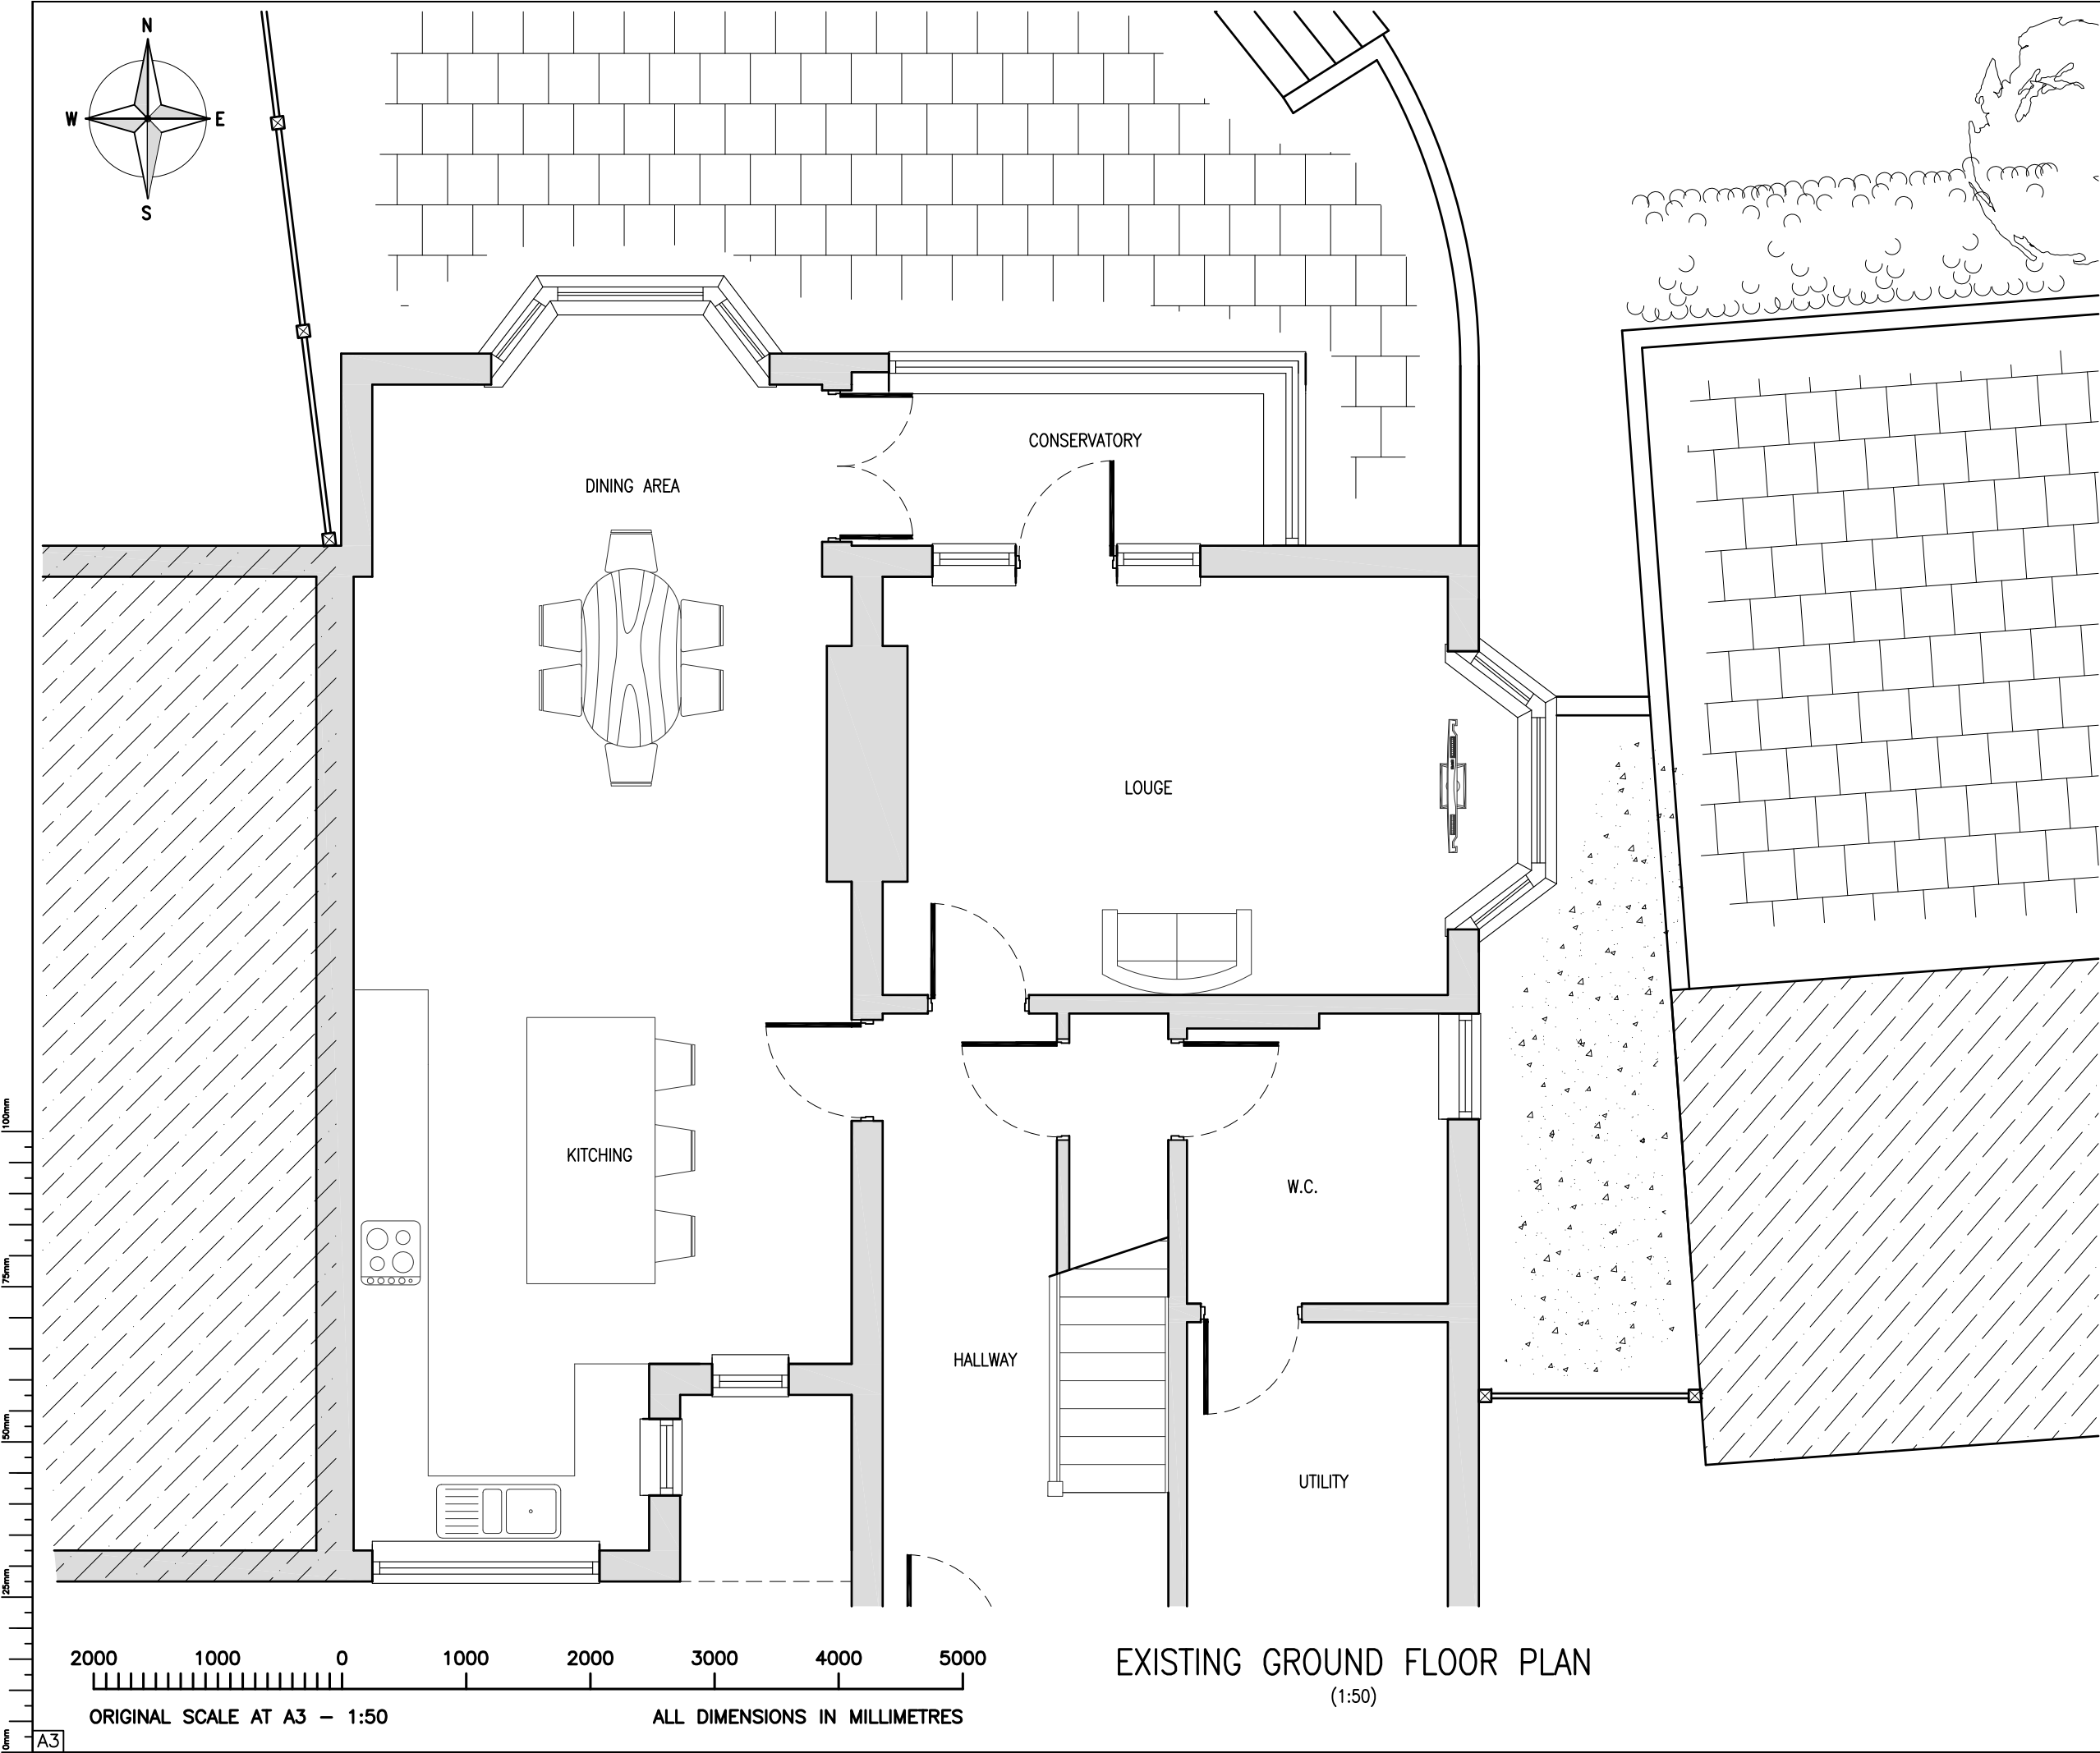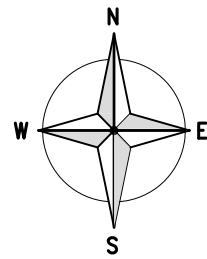

EXISTING GROUND FLOOR PLAN
(1:50)

Notes:
1 ALL DIMENSIONS ARE IN MM UNLESS NOTED OTHERWISE

REV	MODIFICATION	BY	CH	DATE
A	Issued for Approval	C.J.	E.F.	22/01/2021

Carl Jenkins
 Mob 07865047278
 Landline 0330 1333078
 Web : carl@whymoveimprove.com

Site Name	Opt.
494 GROVELEY LANE	A

Client Name
MRS EMILY FOX

Site Address / Contact Details
 494 GROVELEY LANE
 COFTON HACKET
 BIRMINGHAM
 B45 8UD

Drawing Title:
EXISTING GROUND FLOOR PLAN

Purpose of issue:
PLANNING

Drawing Number:
200

Scale:	As Shown	Drawn:	C.J.	Date:	22/01/2021	Issue:	A
Checked:	E.F.	Date:	22/01/2021	Approved:	E.F.	Date:	22/01/2021

Notes:
 1 ALL DIMENSIONS ARE IN MM UNLESS NOTED OTHERWISE




EXISTING REAR ELEVATION
 (1:100)



REAR ELEVATION
 PHOTOGRAPH



EXISTING SIDE ELEVATION
 (1:100)

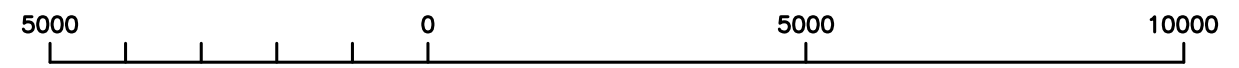

ORIGINAL SCALE AT A3 - 1:100

ALL DIMENSIONS IN MILLIMETRES

REV	MODIFICATION	BY	CH	DATE
A	Issued for Approval	C.J.	E.F.	22/01/2021

Carl Jenkins
 Mob 07865047278
 Landline 0330 1333078
 Web : carl@whymoveimprove.com



Site Name	Opt.
494 GROVELEY LANE	A

Client Name
 MRS EMILY FOX

Site Address / Contact Details
 494 GROVELEY LANE
 COFTON HACKET
 BIRMINGHAM
 B45 8UD

Drawing Title:
 EXISTING ELEVATIONS


Purpose of issue:
 PLANNING

Drawing Number:
 201

Scale:	As Shown	Drawn:	C.J.	Date:	22/01/2021	Issue:	A
Checked:	E.F.	Date:	22/01/2021	Approved:	E.F.	Date:	22/01/2021

100mm
75mm
50mm
25mm
0mm

A3

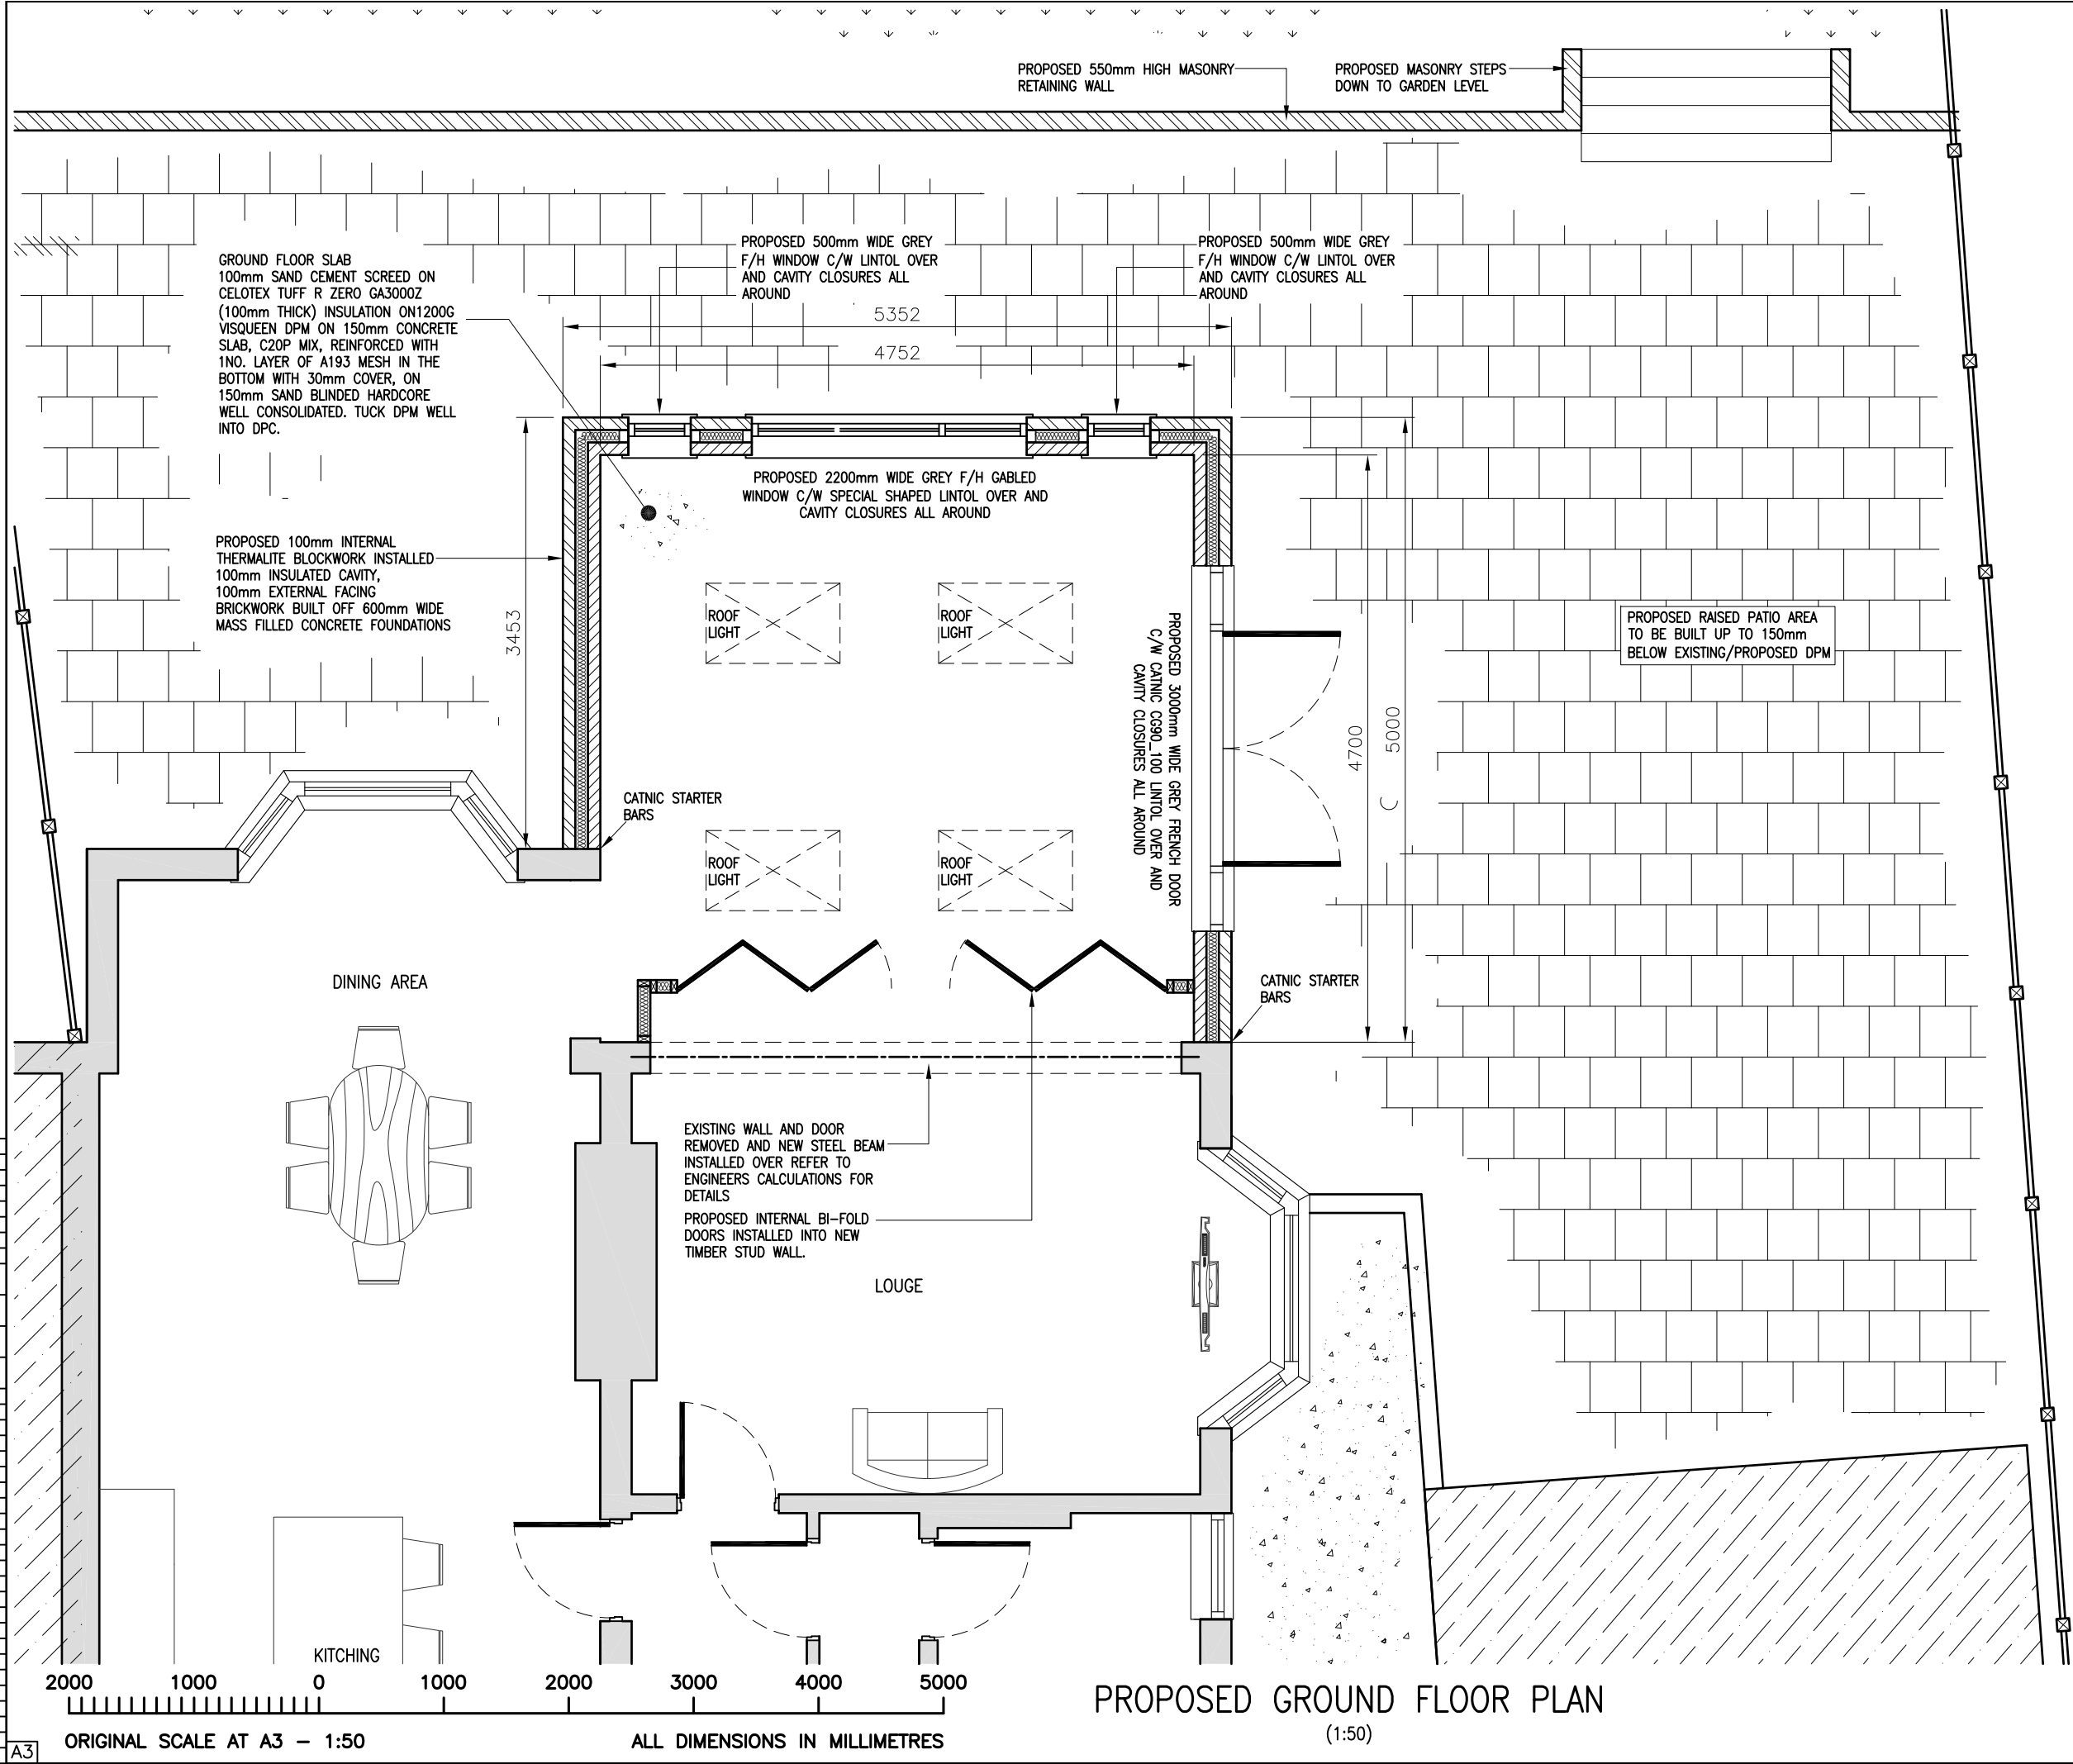

Notes:
1 ALL DIMENSIONS ARE IN MM UNLESS NOTED OTHERWISE

A	Issued for Approval	C.J.	E.F.	22/01/2021
REV	MODIFICATION	BY	CH	DATE

Carl Jenkins
 Mob 07865047278
 Landline 0330 1333078
 Web : carl@whymoveimprove.com

Site Name	Opt.
494 GROVELEY LANE	A
Client Name	MRS EMILY FOX
Site Address / Contact Details	494 GROVELEY LANE COFTON HACKET BIRMINGHAM B45 8UD

Drawing Title:	PROPOSED GROUND FLOOR PLAN						
Purpose of issue:	PLANNING						
Drawing Number:	300						
Scale:	As Shown	Drawn:	C.J.	Date:	22/01/2021	Issue:	
Checked:	E.F.	Date:	22/01/2021	Approved:	E.F.	Date:	22/01/2021
							A

Notes:
 1 ALL DIMENSIONS ARE IN MM UNLESS NOTED OTHERWISE



PROPOSED REAR ELEVATION
 (1:100)



PROPOSED SIDE ELEVATION
 (1:100)

B	Ridge Height Reduced to 4m	C.J.	E.F.	12.02.2021
A	Issued for Approval	C.J.	E.F.	22/01/2021
REV	MODIFICATION	BY	CH	DATE

Carl Jenkins
 Mob 07865047278
 Landline 0330 1333078
 Web : carl@whymoveimprove.com

Site Name	Opt.
494 GROVELEY LANE	A

Client Name
 MRS EMILY FOX

Site Address / Contact Details
 494 GROVELEY LANE
 COFTON HACKET
 BIRMINGHAM
 B45 8UD

Drawing Title:
 PROPOSED ELEVATIONS

Purpose of issue:
 PLANNING

Drawing Number:
 302

Scale:	As Shown	Drawn:	C.J.	Date:	22/01/2021	Issue:	B
Checked:	E.F.	Date:	22/01/2021	Approved:	E.F.	Date:	22/01/2021

100mm
75mm
50mm
25mm
0mm

