


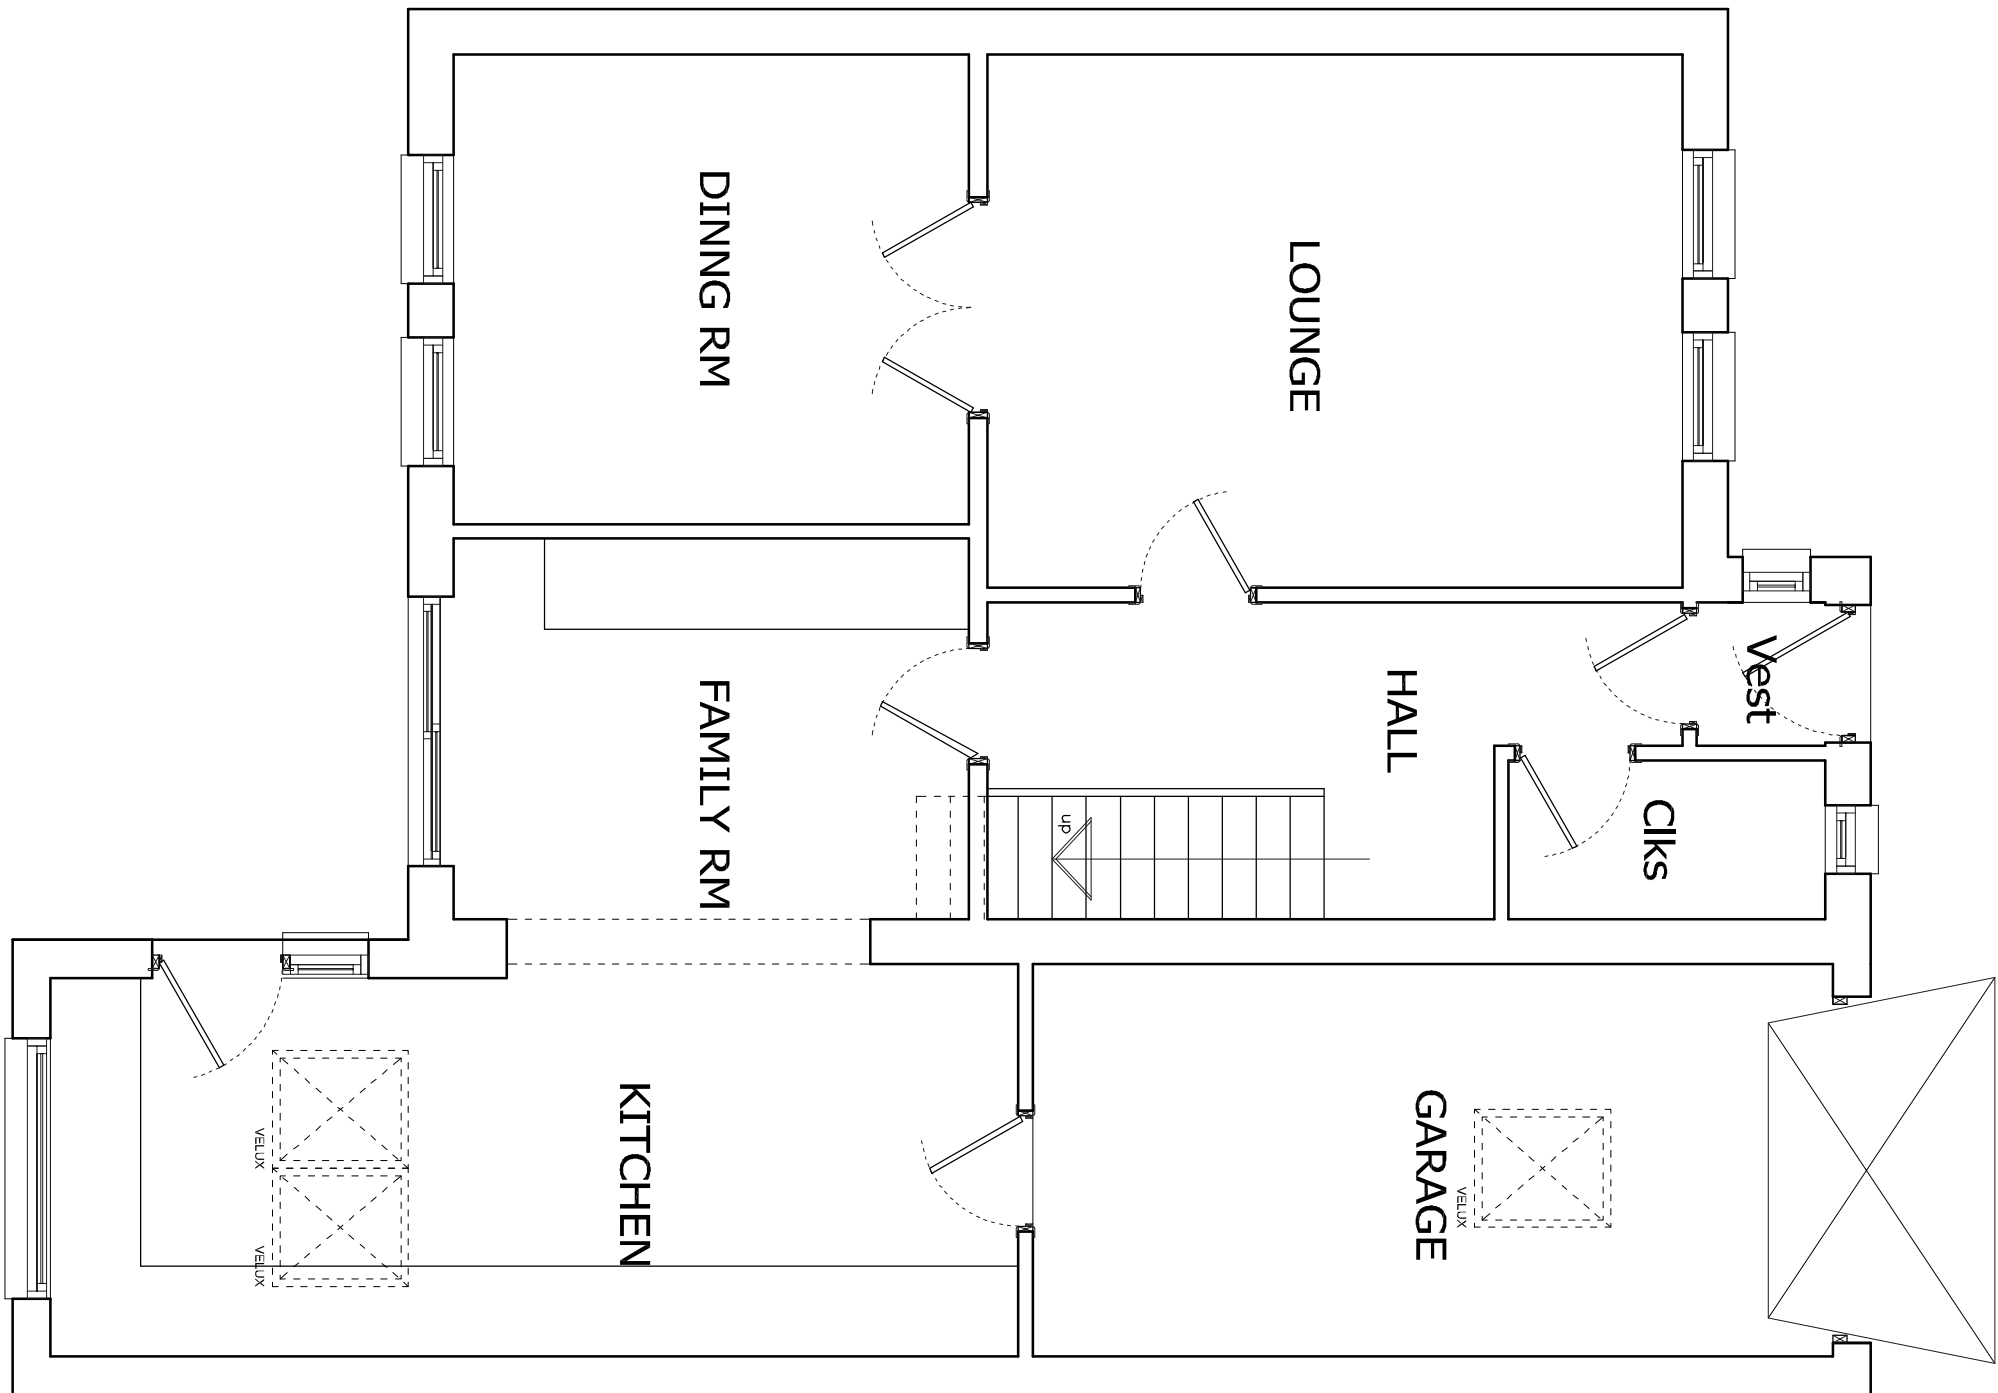


GROUND FLOOR PLAN AS EXISTING




BLOCK PLAN NTS




GROUND FLOOR PLAN AS PROPOSED

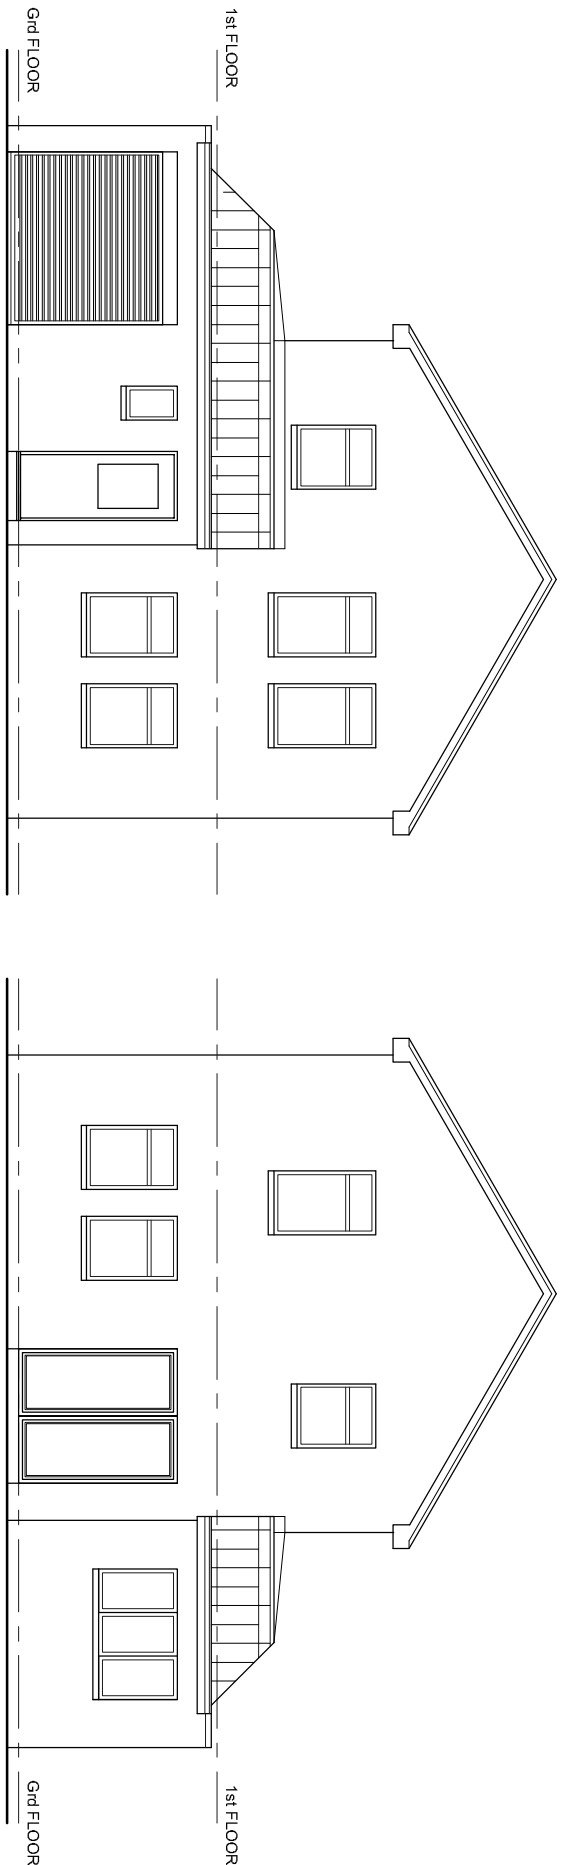


EXISTING FRONT ELEVATION

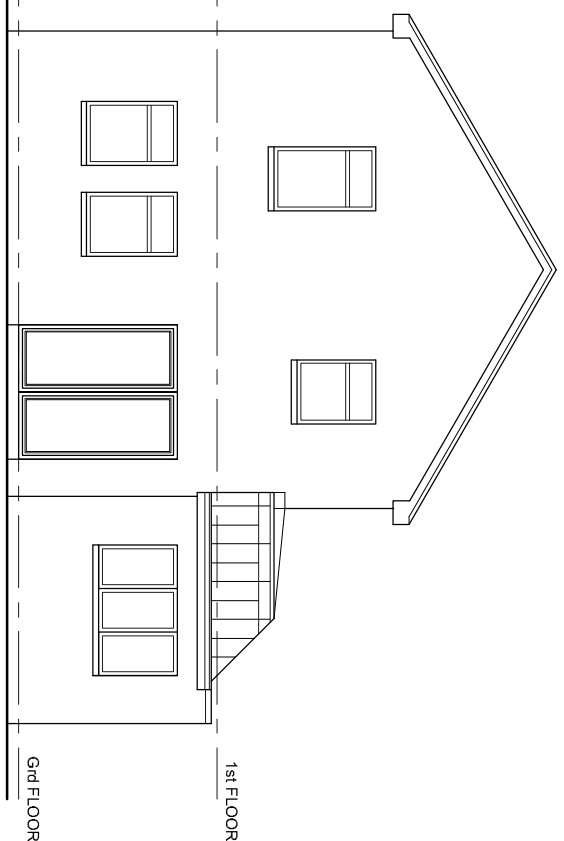


EXISTING REAR ELEVATION

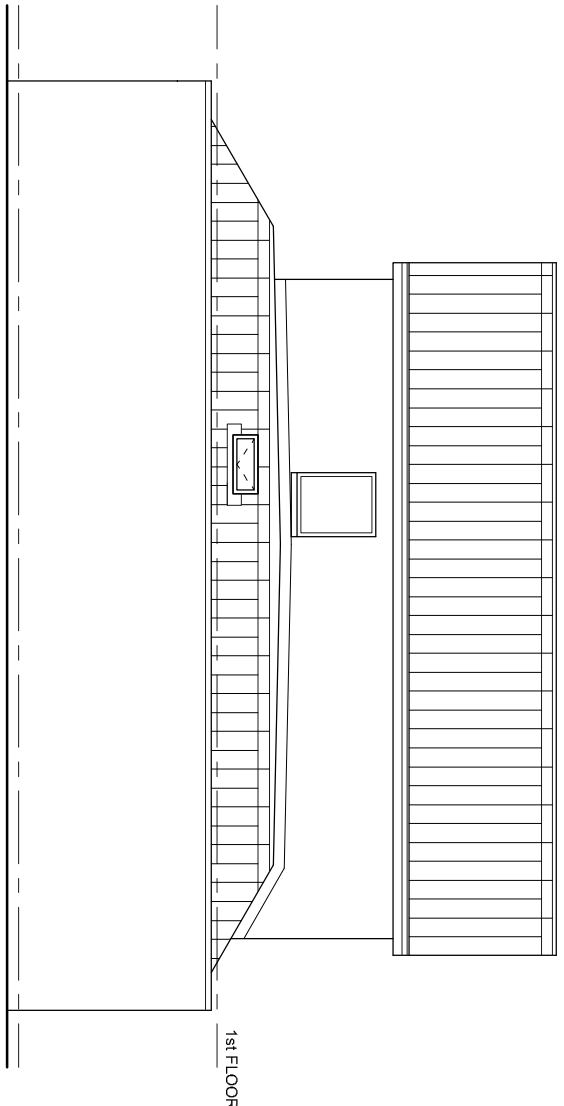


EXISTING GABLE ELEVATION

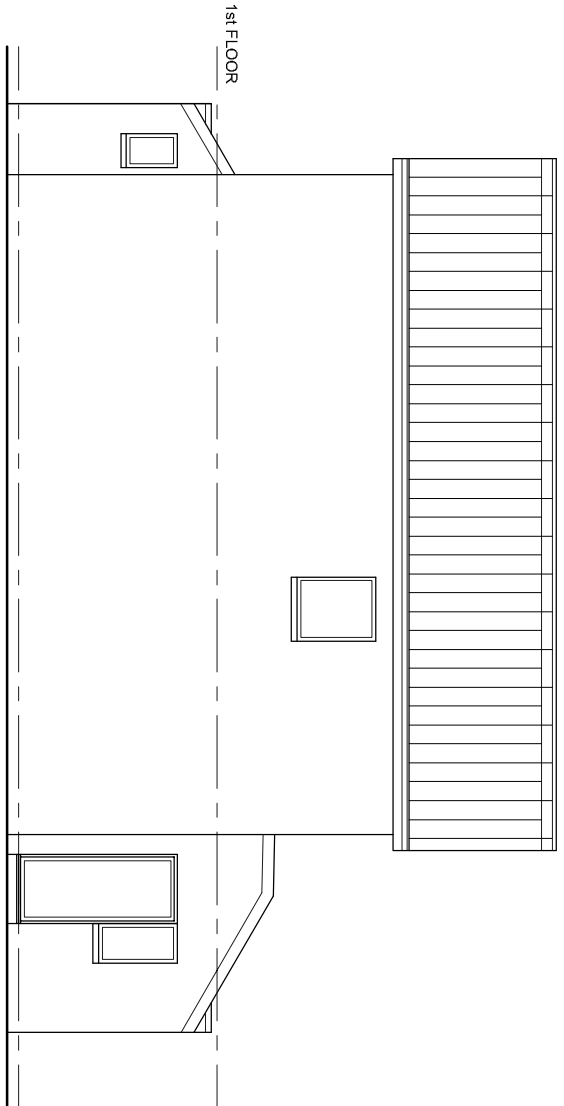


EXISTING GABLE ELEVATION

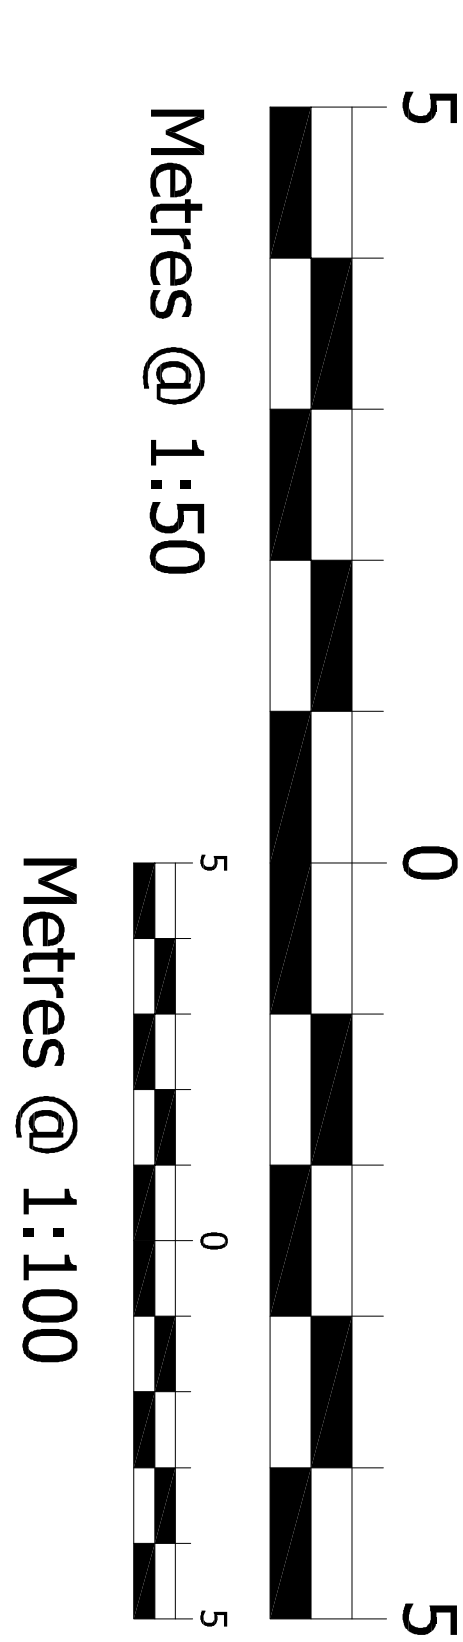


Metres @ 1:50

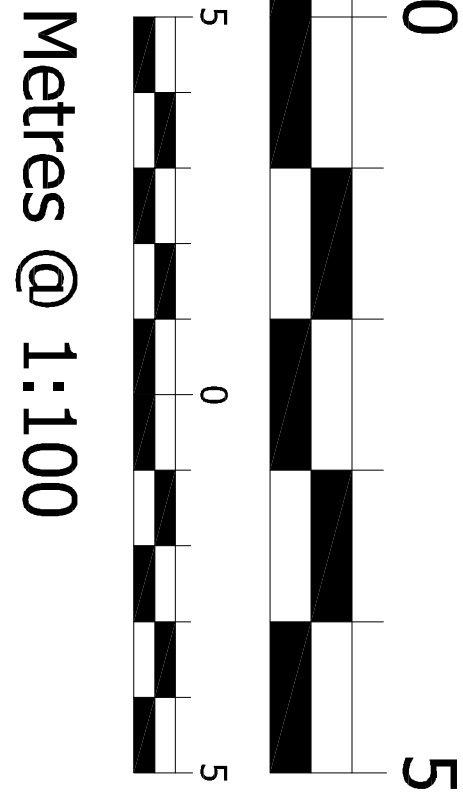


Metres @ 1:100

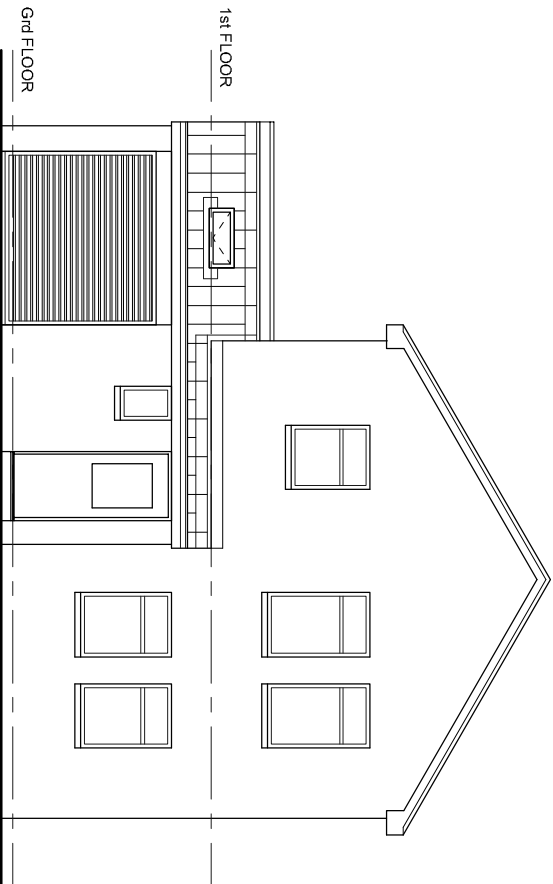


PROPOSED FRONT ELEVATION

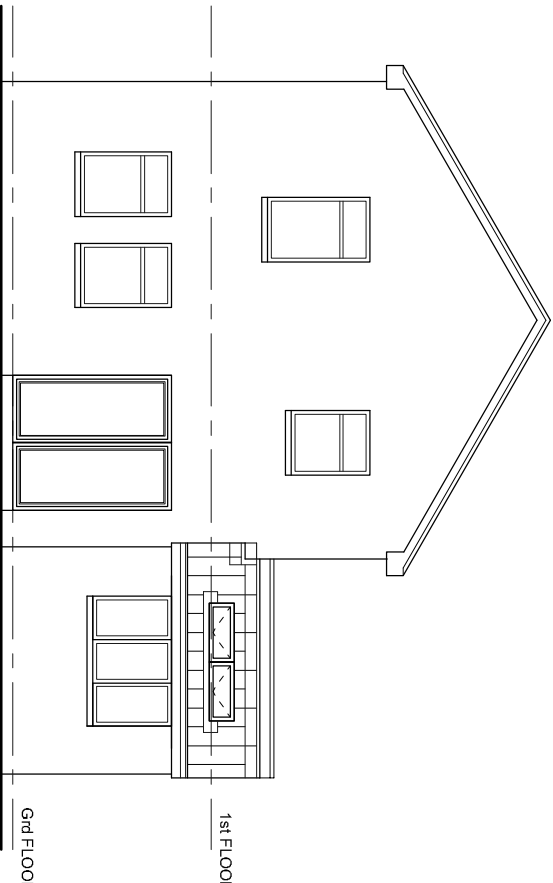

PROPOSED REAR ELEVATION

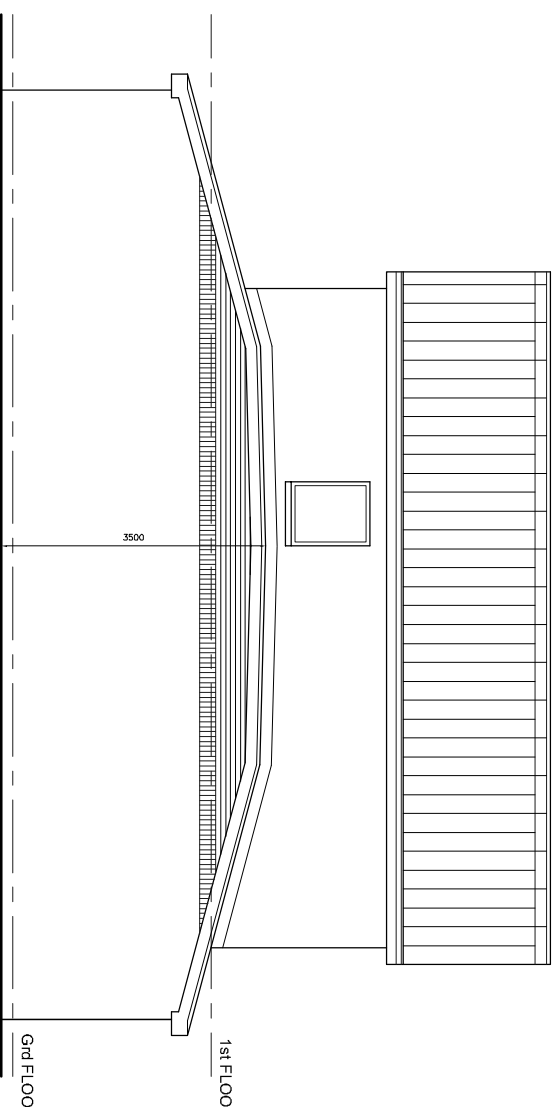

PROPOSED GABLE ELEVATION

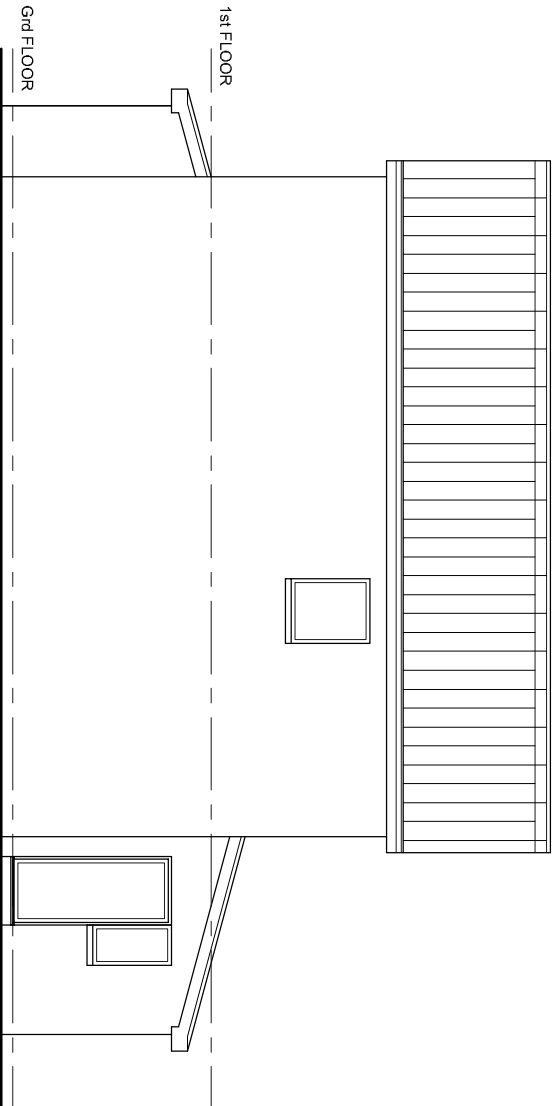

PROPOSED GABLE ELEVATION

- FACADE SPECIFICATION**
- ITEM 1 The roof structure consists of 15 Deg pitched roof with interlocking concrete roof tiles with a colour to match existing. Flat roof at a pitch of 2.5 Deg to upper area and finished with single ply membrane with mock timber rolls
  - ITEM 2 New brickwork to be facing brick to match existing.
  - ITEM 3 All rainwater goods and S.V.P. terminators will be Black PVC.u to match existing.
  - ITEM 4 Soffits and fascias finished with white PVCu
  - ITEM 5 Velux to be remote opening and top hung. Internally the colour will be white and externally to be timber effect to match existing windows.



EmAjjine Architecture

Architectural Design & Guidance

The Design Studio  
9 Oakwood Avenue  
PAISLEY  
PA2 9NG

Project

Mrs K. McLachlan  
9 Craigton Crescent  
Newton Mearns

Drawing

PLANS AND ELEVATIONS

Scale

1:50-100 @ A1

Date

Dec 20

Drawn By

A.G.C.

Drawing No

KMN\_GA\_01 (46-20)

Checked

Issue

AMENDMENTS

Date

Detail

E: emajjine@consultant.com

T: +44 (0) 7729 805101