


general notes:
do not scale the drawing.
all dimensions to be checked on site prior to commencement of work and any discrepancy shall be immediately reported and resolved prior to work commencing.
this drawing is to be read in conjunction with all relevant drawings and specifications relating to the job whether or not indicated on the drawing.
copyright reserved to clover architectural design limited and this drawing may not be used or reproduced without prior written consent.




EXISTING FRONT ELEVATION

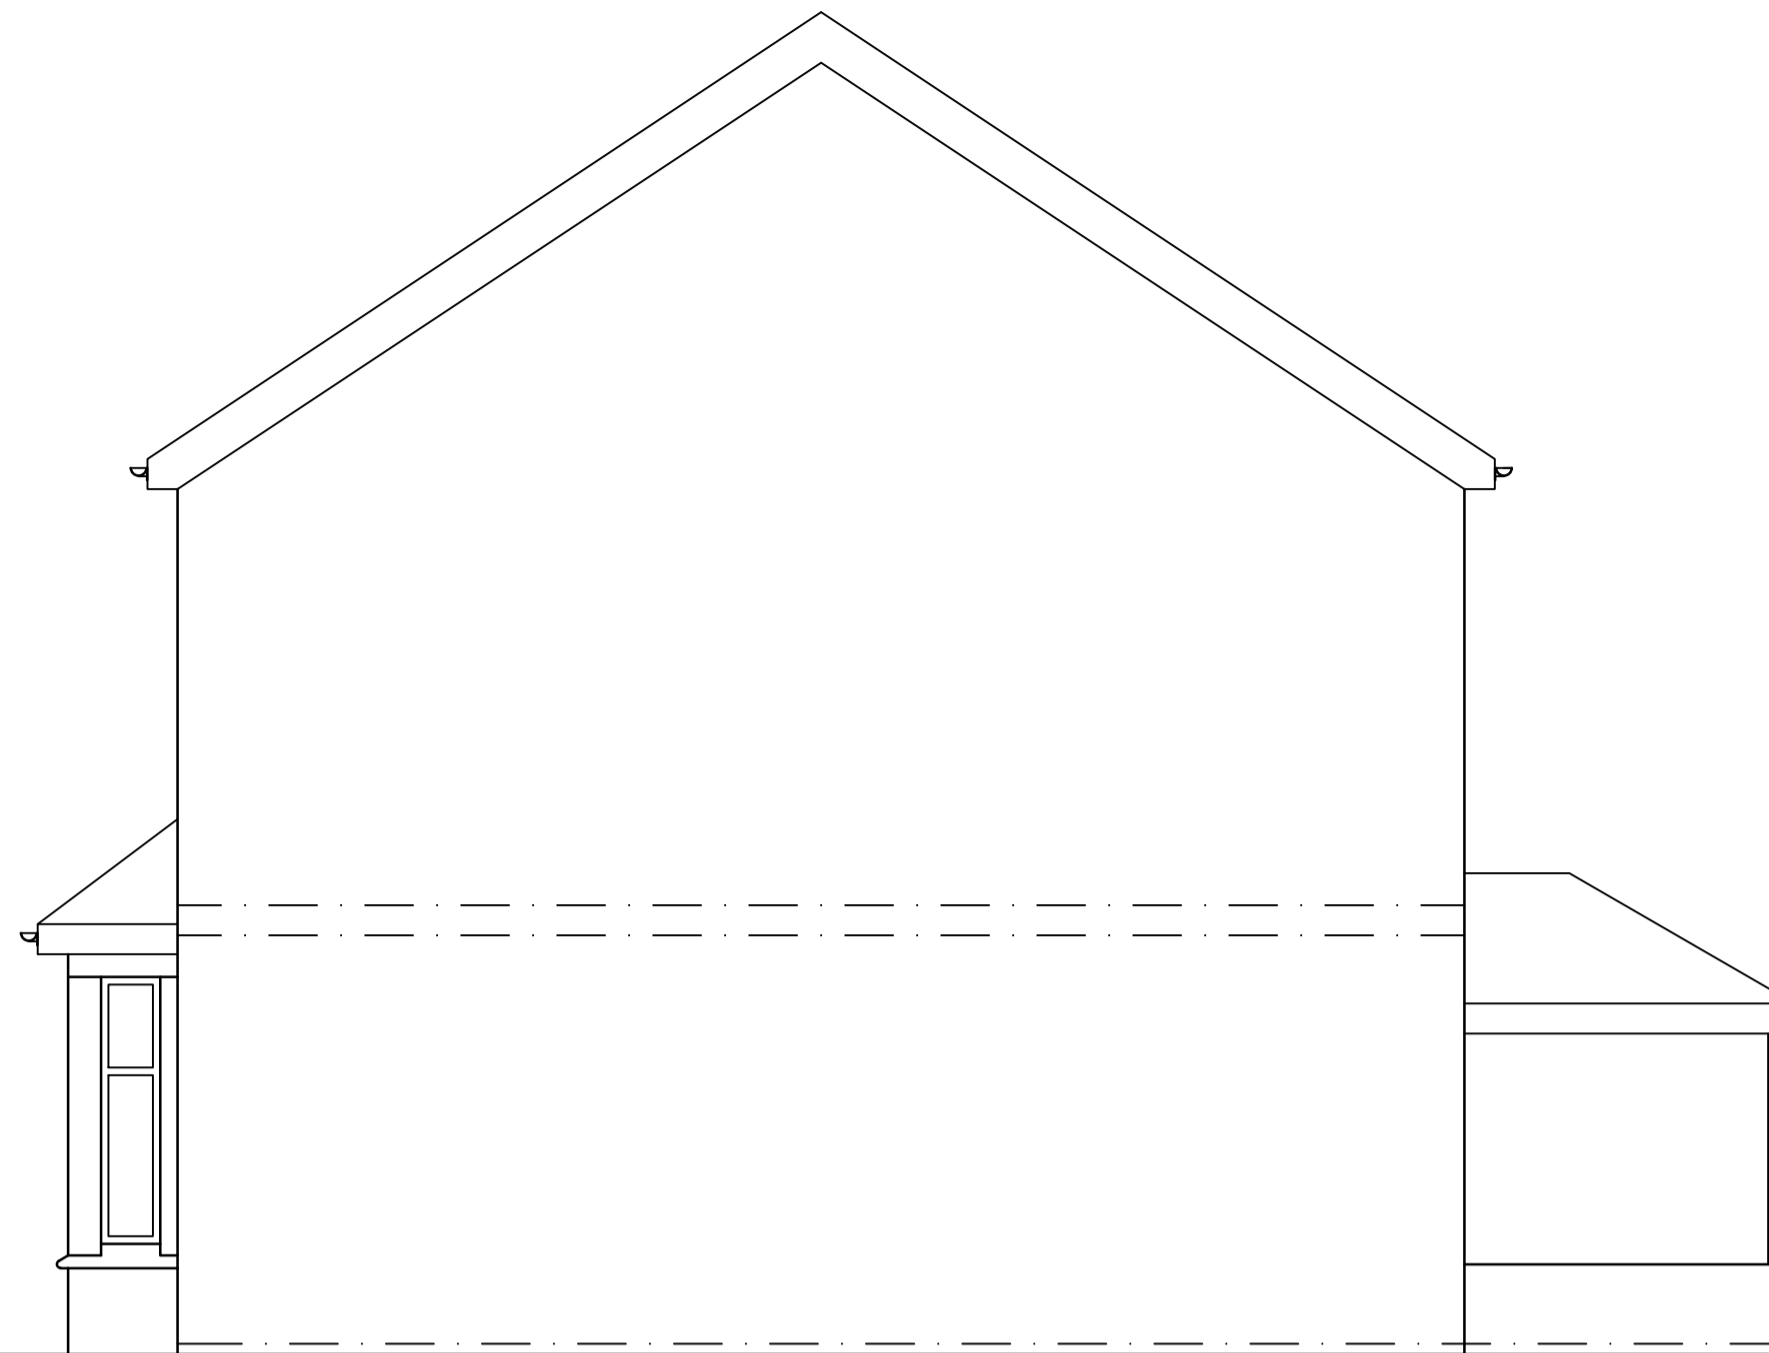


EXISTING SIDE ELEVATION




EXISTING REAR ELEVATION

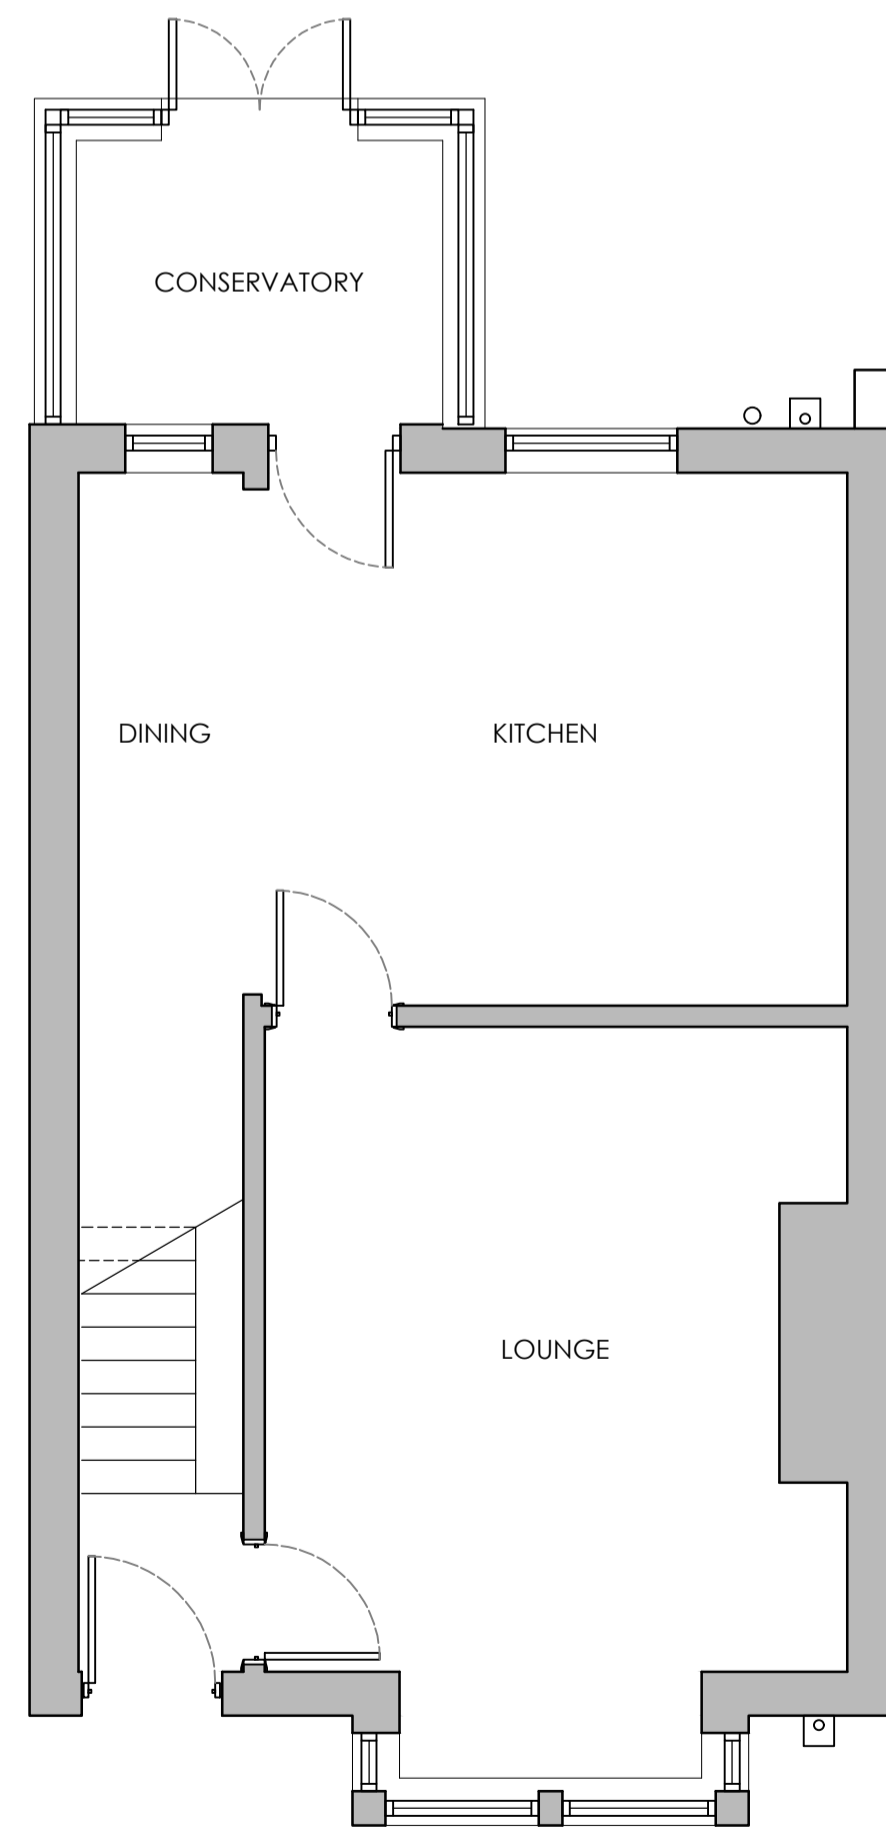

EXISTING GROUND FLOOR

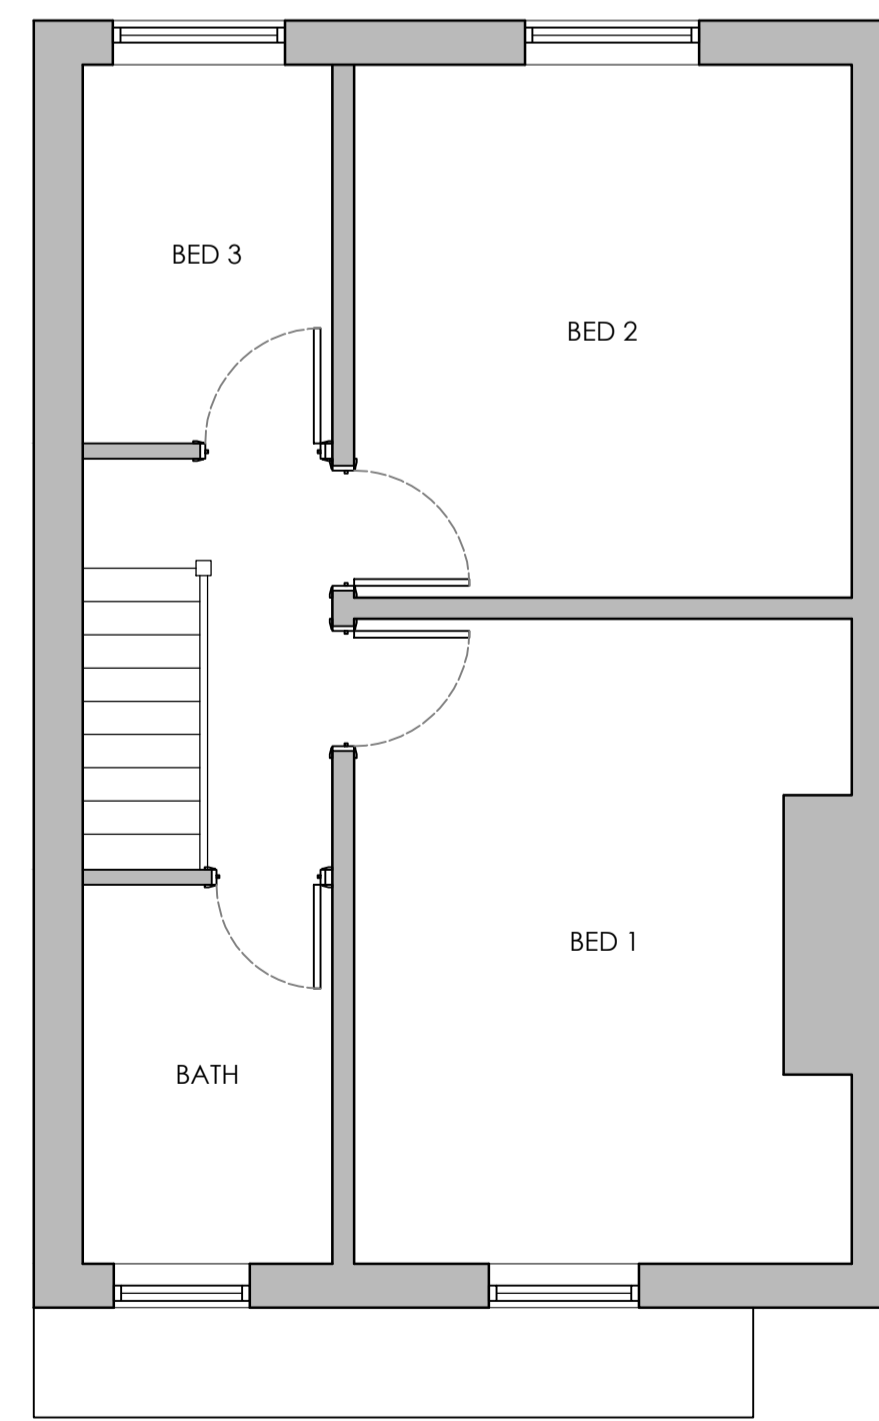

EXISTING FIRST FLOOR

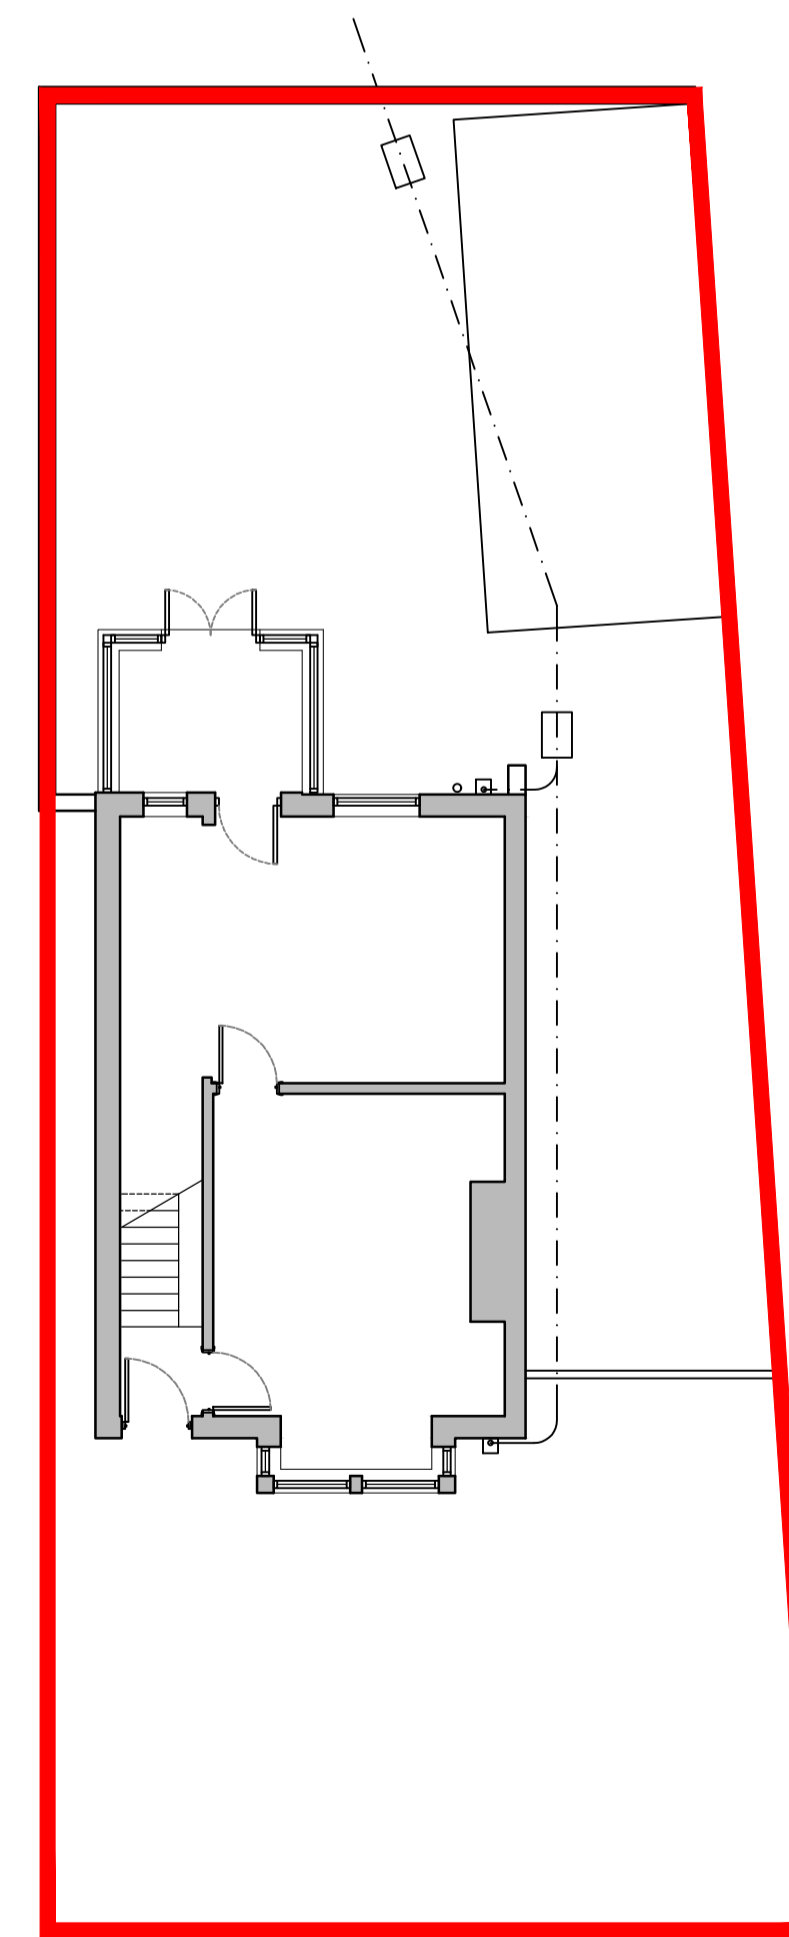

EXISTING SITE PLAN

Rev. Date By Description

clover
architectural design

9 clover drive, freckleton, preston, lancashire pr4 11g
tel: 07773 014899 email info@clover-design.co.uk

Client:
Mr Carl Bassett
5 Naze Lane
Freckleton

Project:
Proposed Single Storey Side Extension

Drawing Title:
Existing Plans and Elevations

Drawn: MS	Checked:	Scale: 1:50, 1:100	Date: Feb 21
Job No: 21-012		Drawing No: 1000	Rev:

EXISTING PLANS AND ELEVATIONS