


EXISTING GROUND FLOOR PLAN
SCALE 1:50 @A1
SCALE 1:100 @A3

EXISTING ROOF PLAN
SCALE 1:50 @A1
SCALE 1:100 @A3

No.	Revision/Issue	Date
A	CLIENT APPROVAL	26.01.21

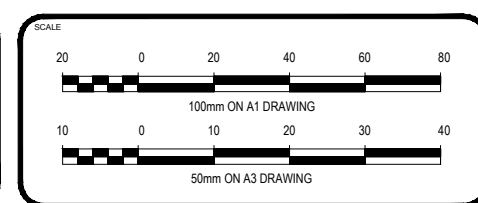

Miles Draughting Services

07766990044

milesdraughtingservices.com

CLIENT

MICHAEL LANE

PLANNING

ADDRESS

177 TAVISTOCK ROAD,
FLEET,
HAMPSHIRE,
GU51 4HG

DRAWING TITLE

EXISTING GROUND &
FIRST FLOOR PLANS

Date JANUARY 2021 Sheet P01 A

Scale AS NOTED

ASSUMED BOUNDARY



EXISTING EAST ELEVATION
SCALE 1:50 @A1
SCALE 1:100 @A3

ASSUMED BOUNDARY




EXISTING SOUTH ELEVATION
SCALE 1:50 @A1
SCALE 1:100 @A3

ASSUMED BOUNDARY




EXISTING WEST ELEVATION
SCALE 1:50 @A1
SCALE 1:100 @A3

ASSUMED BOUNDARY

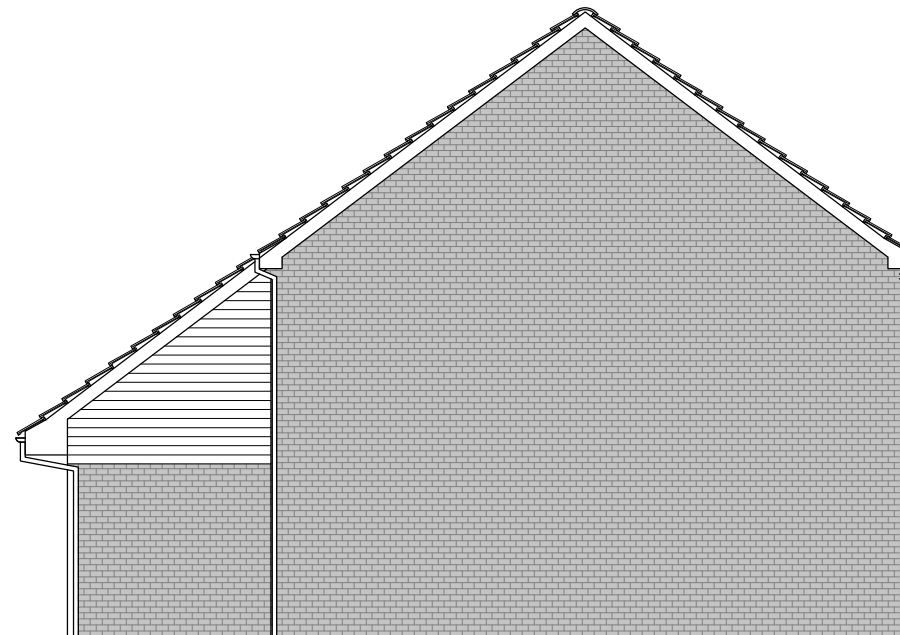

EXISTING NORTH ELEVATION
SCALE 1:50 @A1
SCALE 1:100 @A3

No.	Revision/Issue	Date
A	CLIENT APPROVAL	26.01.21

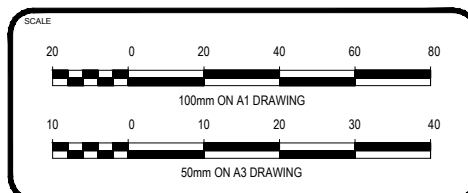

Miles Draughting Services
07766990044
milesdraughtingservices.com

CLIENT
MICHAEL LANE

PLANNING


ADDRESS
**177 TAVISTOCK ROAD,
FLEET,
HAMPSHIRE,
GU51 4HG**

DRAWING TITLE
EXISTING ELEVATIONS


Date
JANUARY 2021

Scale
AS NOTED

Sheet
P02 A

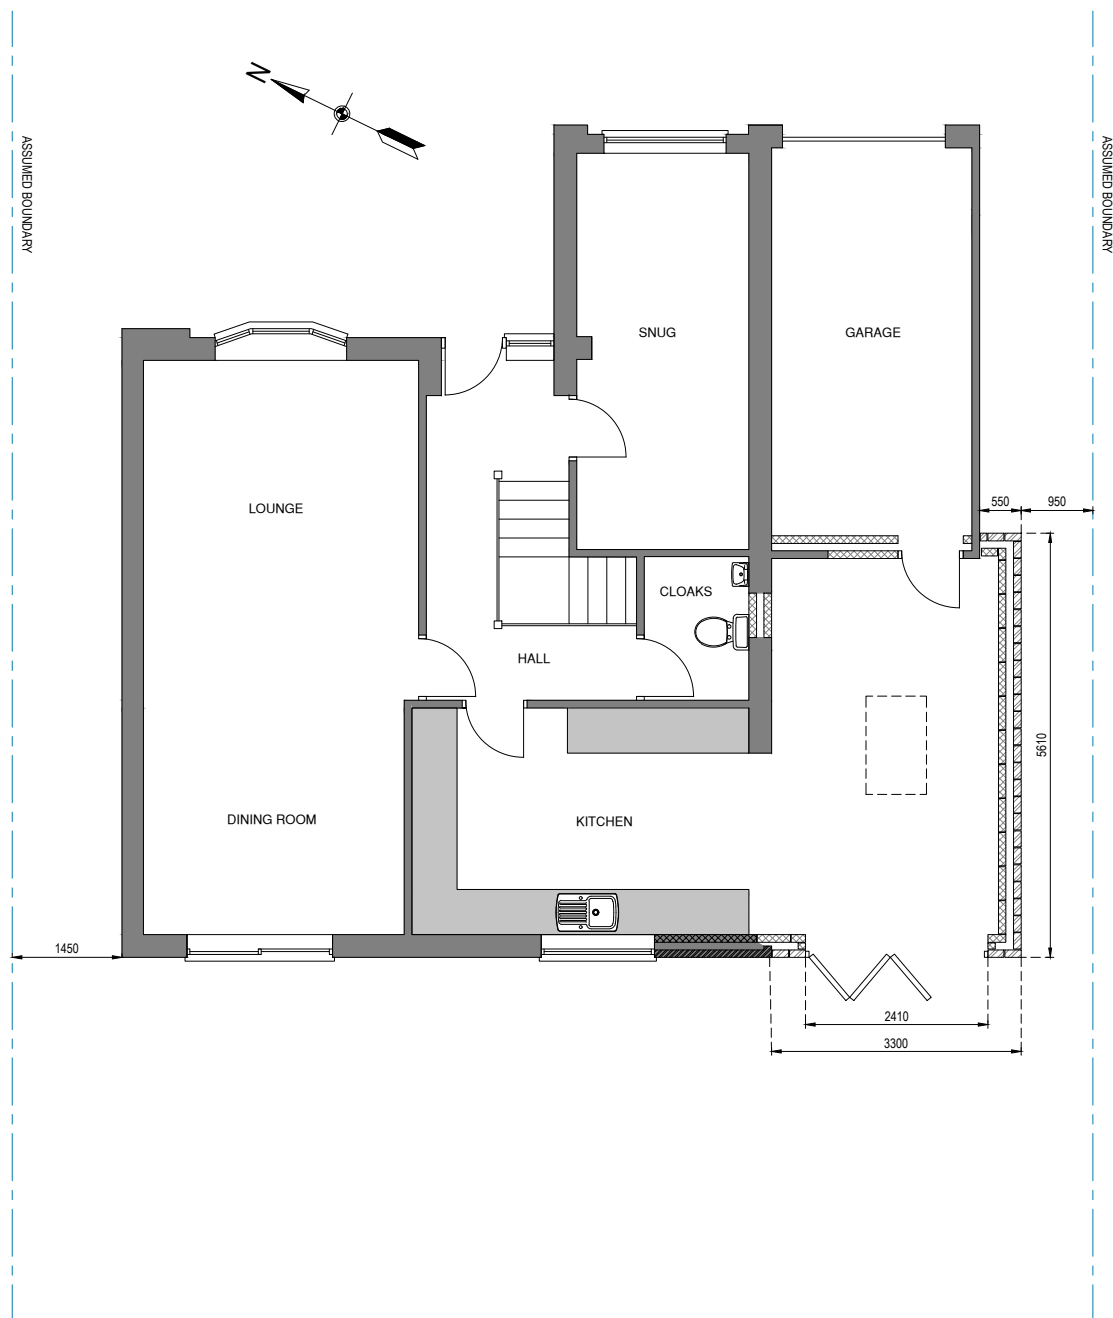


PROPOSED GROUND FLOOR PLAN
 SCALE 1:50 @A1
 SCALE 1:100 @A3

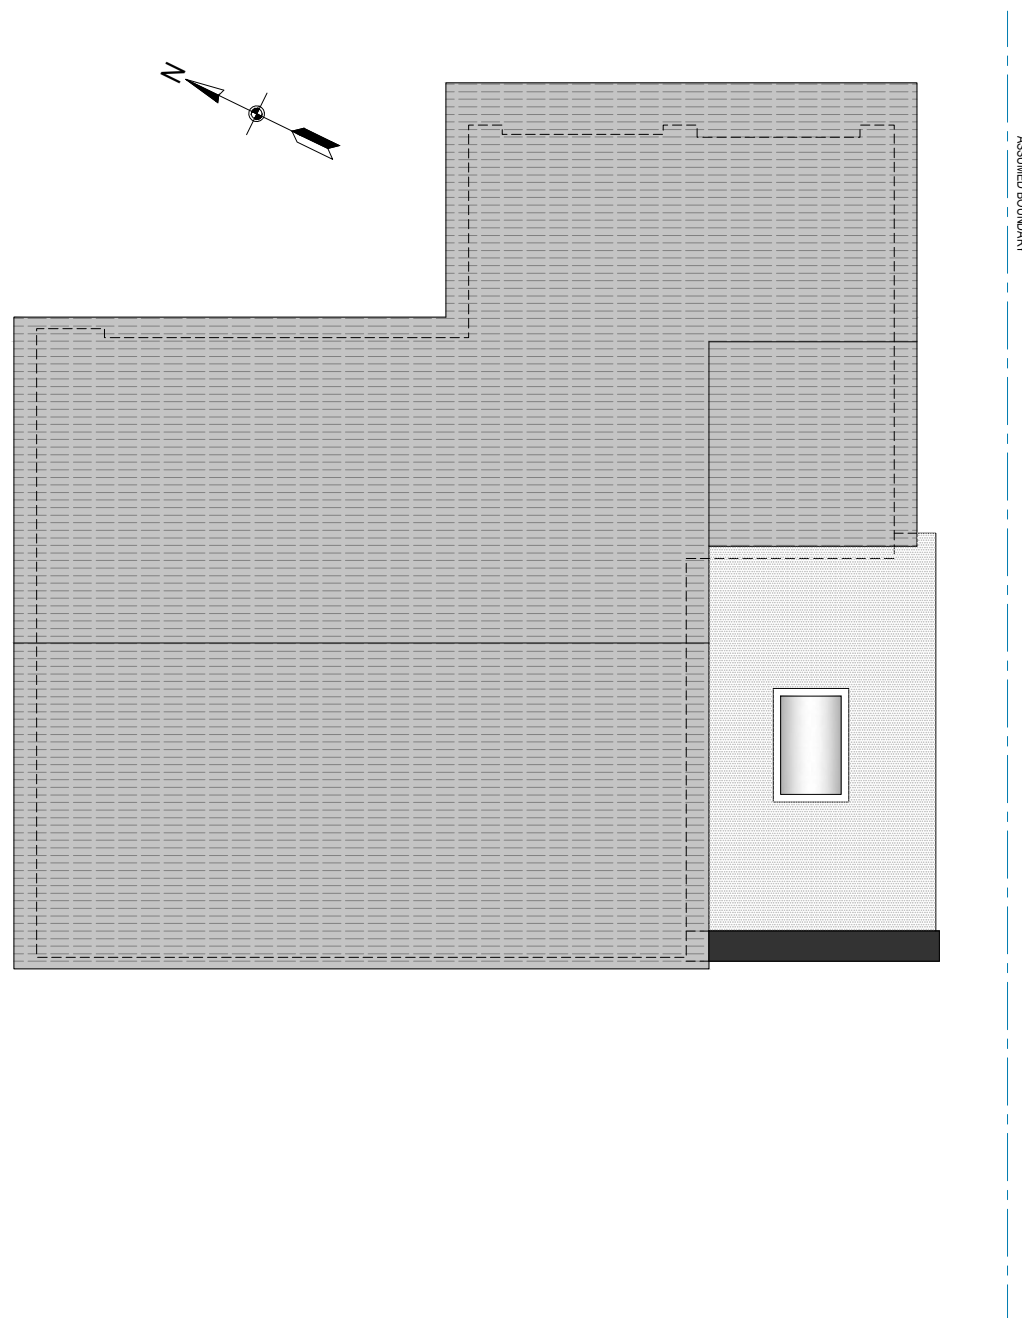

PROPOSED ROOF PLAN
 SCALE 1:50 @A1
 SCALE 1:100 @A3

No.	Revision/Issue	Date
A	CLIENT APPROVAL	26.01.21

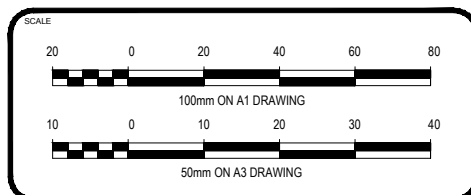


Miles Draughting Services
 milesdraughtingservices.com
 07766990044

CLIENT
MICHAEL LANE

PLANNING

ADDRESS
**177 TAVISTOCK ROAD,
 FLEET,
 HAMPSHIRE,
 GU51 4HG**

DRAWING TITLE
PROPOSED PLANS


 Date **JANUARY 2021** Sheet **P03 A**
 Scale **AS NOTED**

ASSUMED BOUNDARY



PROPOSED EAST ELEVATION
SCALE 1:50 @A1
SCALE 1:100 @A3

ASSUMED BOUNDARY

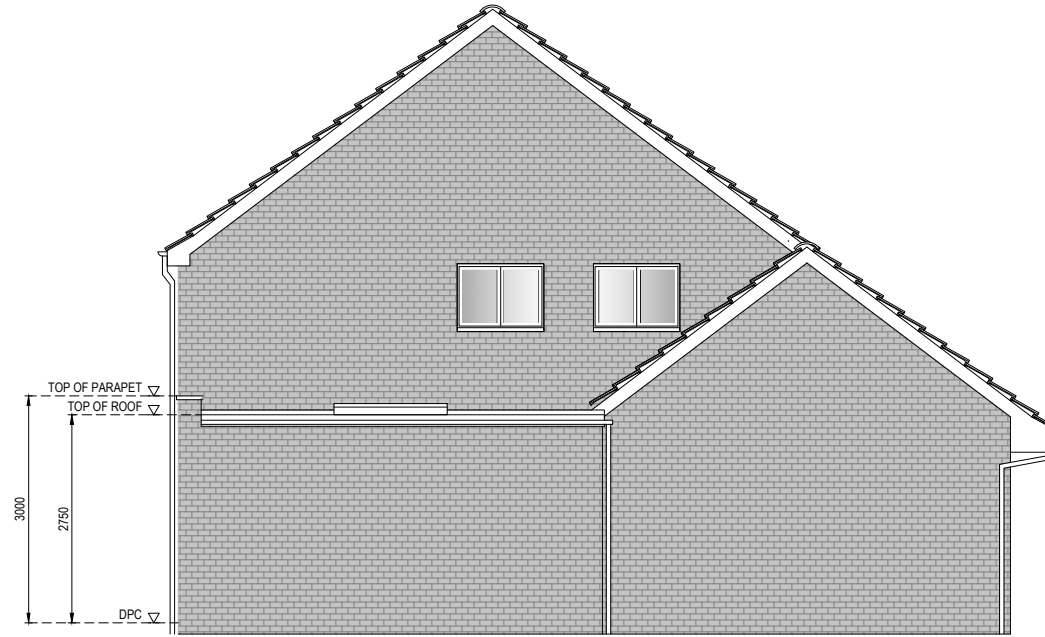


PROPOSED SOUTH ELEVATION
SCALE 1:50 @A1
SCALE 1:100 @A3

ASSUMED BOUNDARY




PROPOSED WEST ELEVATION
SCALE 1:50 @A1
SCALE 1:100 @A3

ASSUMED BOUNDARY

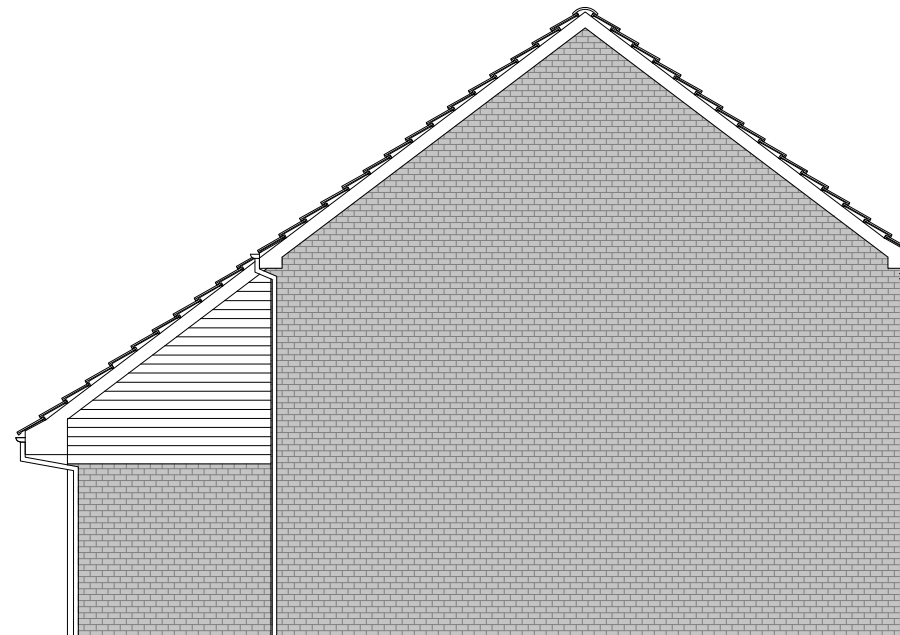

PROPOSED NORTH ELEVATION
SCALE 1:50 @A1
SCALE 1:100 @A3

No.	Revision/Issue	Date
A	CLIENT APPROVAL	26.01.21

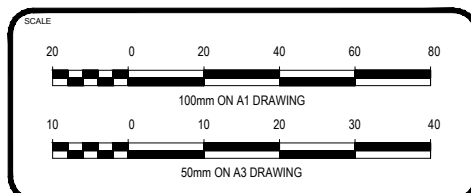

Miles Draughting Services
07766990044
milesdraughtingservices.com

CLIENT
MICHAEL LANE

PLANNING

ADDRESS
**177 TAVISTOCK ROAD,
FLEET,
HAMPSHIRE,
GU51 4HG**

DRAWING TITLE
PROPOSED ELEVATIONS

Date
JANUARY 2021

Scale
AS NOTED

Sheet
P04 A