






Proposed Front Elevation

Scale 1:50


0 0.5 1 2

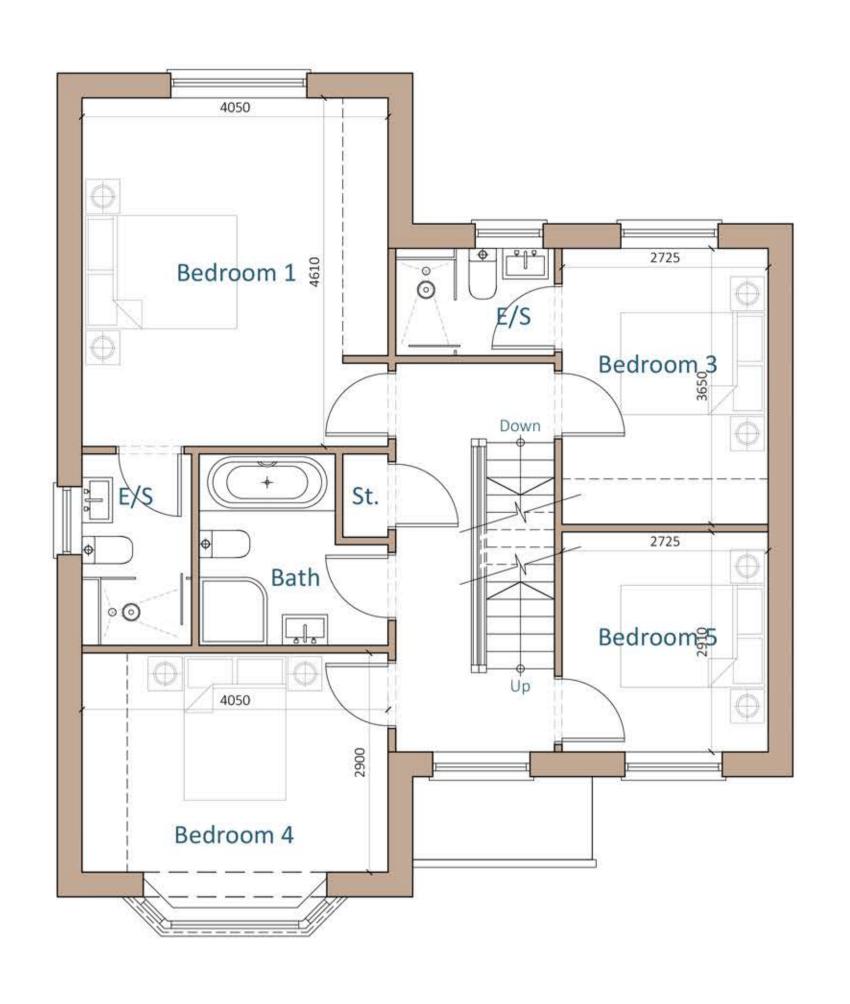

| Proposed First Floor Plan Scale 1:50



| Proposed Side Elevation Scale 1:100

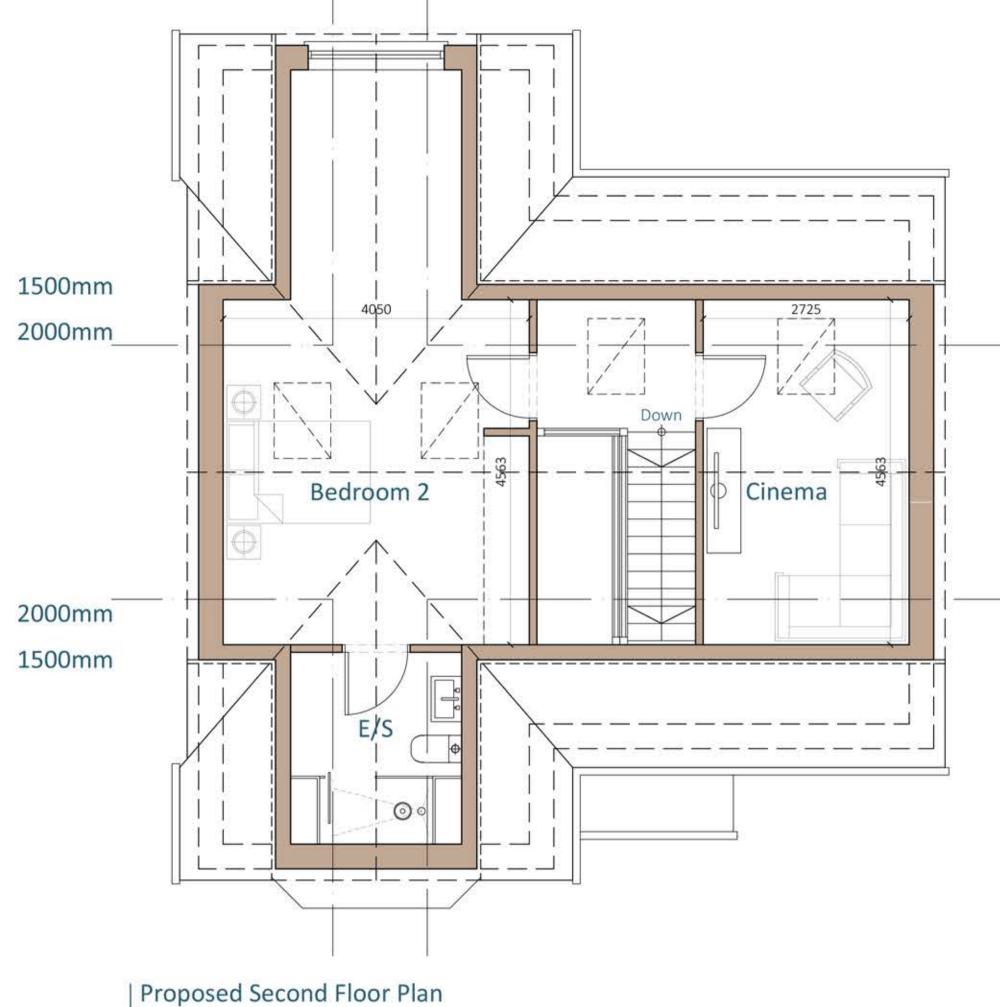

Scale 1:50



Proposed Side Elevation Scale 1:100



Proposed Rear Elevation Scale 1:100

Disclaimer

© This drawing is the copyright of Lawrence & Finley Architects Ltd. and may not be reproduced or used except by written permission.

Figured dimensions to have precedence over scaling.
Please read this drawing in conjunction with the specification. Check all site dimensions prior to any construction.
Refer any discrepancies found to the Architects.

Revisions

A Scheme Revised 24/11/2020

| Contact + Location

T 07974 834305 E kristian@lfarchitects.co.uk

Lawrence & Finley Architects Ltd. 27 Templar Road, Ashby-De-La-Zouch, Leicestershire, LE65 2AD

Details

Job Title Job Type Drawing Title

Job Number Drawing Number Scale Status 120 20A 1:50 A1 PLANNING

163-165 Birmingham Rd, Bromsgrove New Residential Development Plot 2 - Proposed Plans + Elevations

LAWRENCE | FINLEY ------ ARCHITECTS -----