



Proposed Garage Plan - Plots 1+2  
Scale 1:50

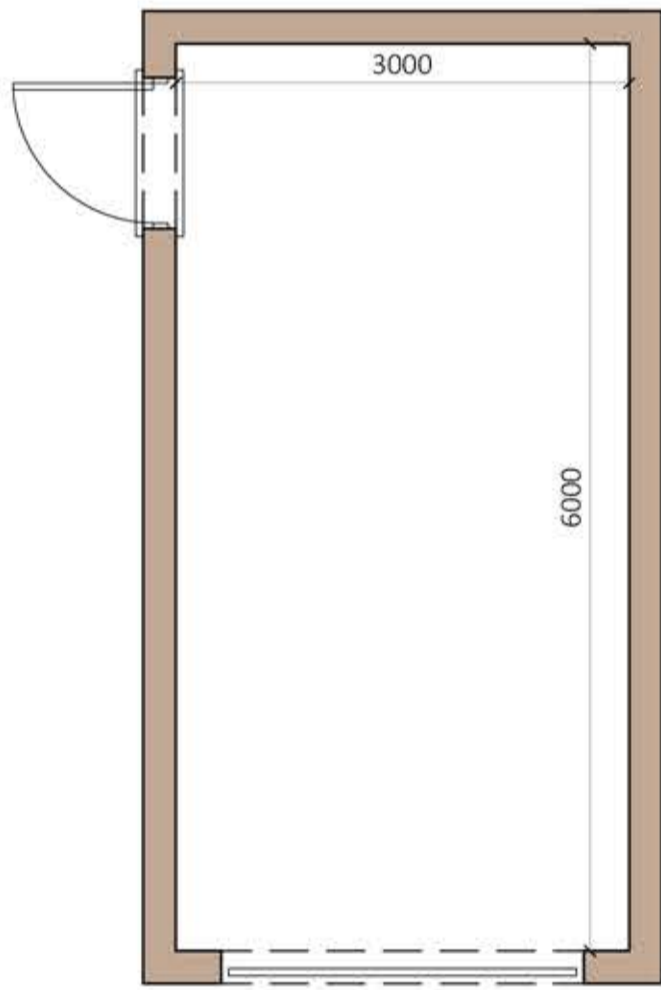


Proposed Garage Plan - Plot 8  
Scale 1:50




Proposed Front Elevation  
Scale 1:50

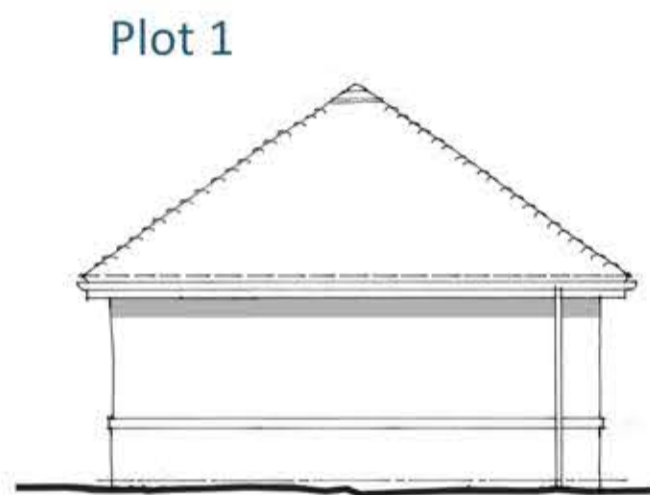

Proposed Side Elevation  
Scale 1:100

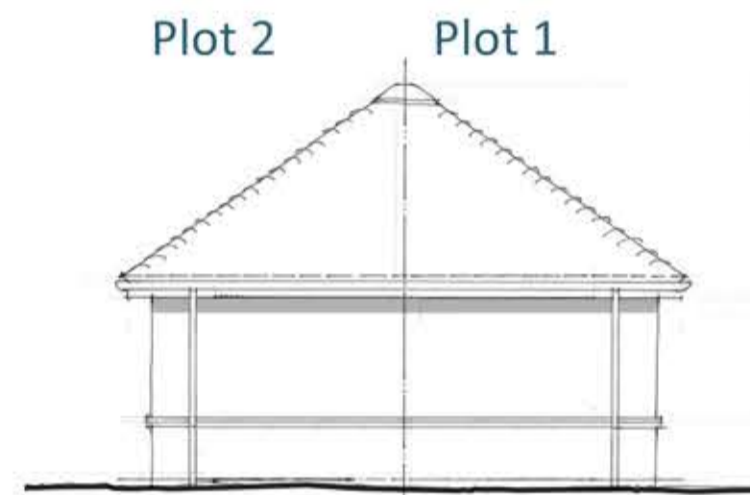

Proposed Rear Elevation  
Scale 1:100

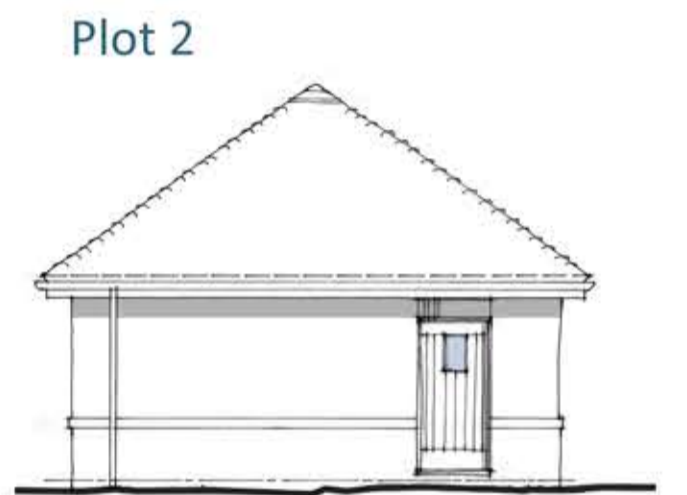

Proposed Side Elevation  
Scale 1:100




Proposed Front Elevation  
Scale 1:50



Proposed Side Elevation  
Scale 1:100



Proposed Side Elevation  
Scale 1:100

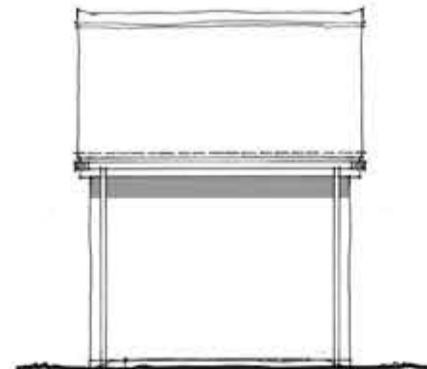

Proposed Rear Elevation  
Scale 1:100

#### Disclaimer

© This drawing is the copyright of Lawrence & Finley Architects Ltd. and may not be reproduced or used except by written permission.  
Figured dimensions to have precedence over scaling.  
Please read this drawing in conjunction with the specification.  
Check all site dimensions prior to any construction.  
Refer any discrepancies found to the Architects.

#### Revisions

#### Contact + Location

T 07974 834305  
E kristian@lfarchitects.co.uk  
  
Lawrence & Finley Architects Ltd.  
27 Templar Road,  
Ashby-De-La-Zouch,  
Leicestershire, LE65 2AD

#### Details

Job Title	163-165 Birmingham Rd, Bromsgrove
Job Type	New Residential Development
Drawing Title	Plots 1, 2 + 8 Garages - Proposed
Job Number	120
Drawing Number	28
Scale	1:50 A1
Status	PLANNING

