



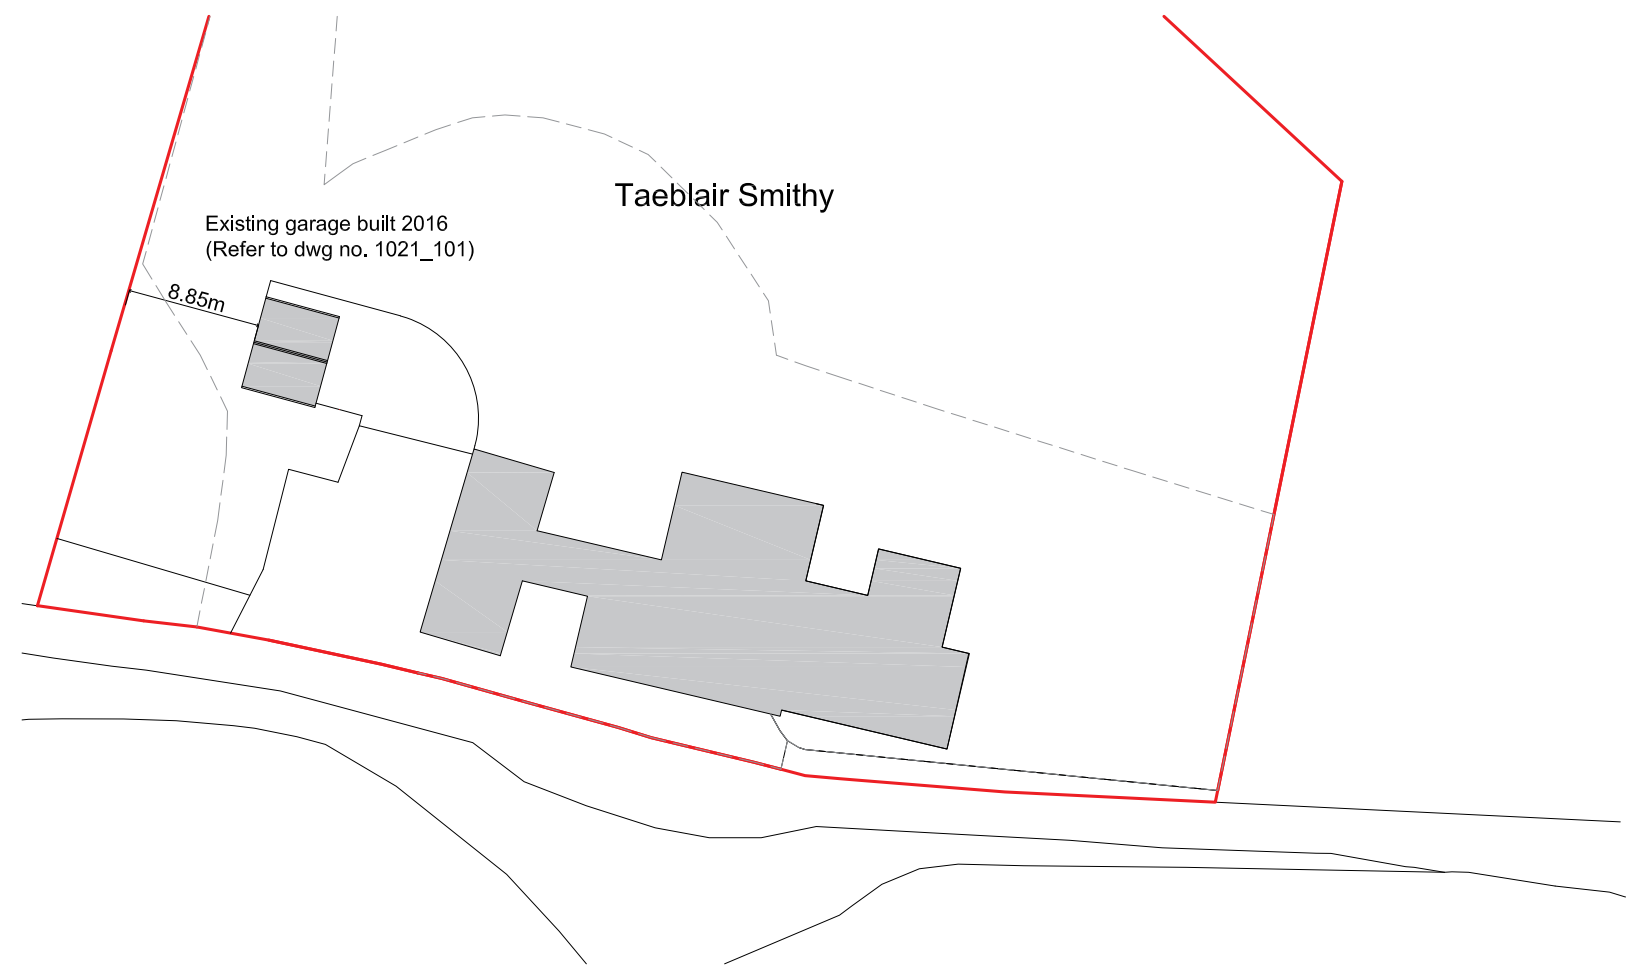

Crown copyright 2020. Supplied by copla ltd trading as UKPlanningMaps.com a licensed Ordnance Survey partner (100054135).



LOCATION PLAN

Scale 1:1250

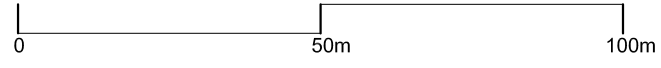

SITE PLAN

Scale 1:500

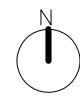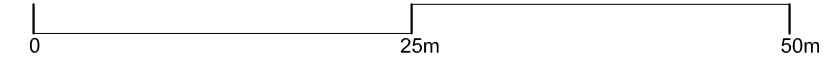

wild studio
ARCHITECTURE + DESIGN

Teanord Farmhouse
Evanton, Dingwall
IV16 9UU
07754488759
www.wild-studio.co.uk

© Wild Studio Architecture + Design. No reproduction without express permission. Discrepancies to be referred to client / architect. Contractor is responsible for checking all dimensions prior to commencing works. Must be read in conjunction with consultants drawings and written specification. DO NOT SCALE FROM THIS DRAWING.

Notes	Revision	Description	Date
Existing house and site boundary drawn based on PDF drawings supplied by client. Wild Studio Architecture + Design accepts no responsibility for the accuracy of information.			

PROJECT: Conversion of Existing Garage
Taebclair Smithy,
Allangrange
STATUS: Planning

DRAWING NO: 1021_100
DRAWING TITLE: Location Plan + Site Plan
DATE: 10.12.2020
SCALE: As Noted
REVISION:
DRAWN BY: VH
PAPER SIZE: A3