

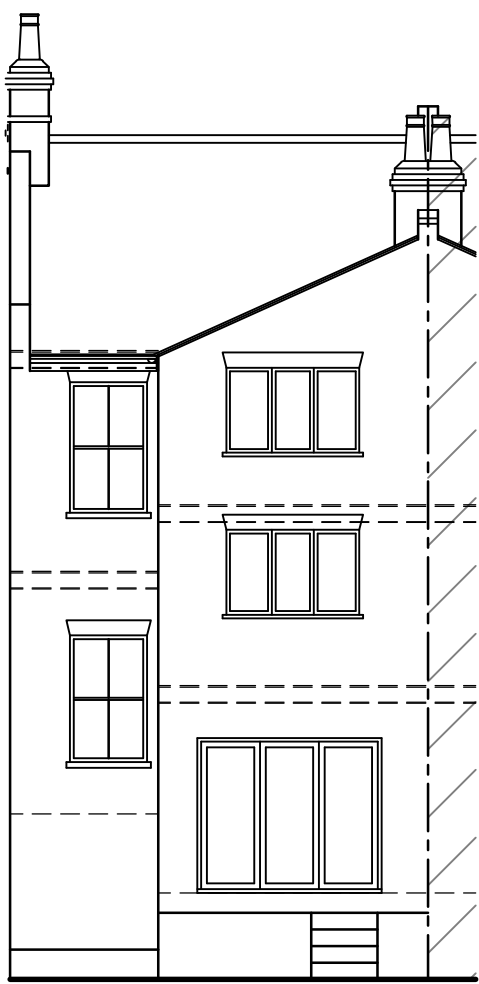


EXISTING SIDE ELEVATION 1:100

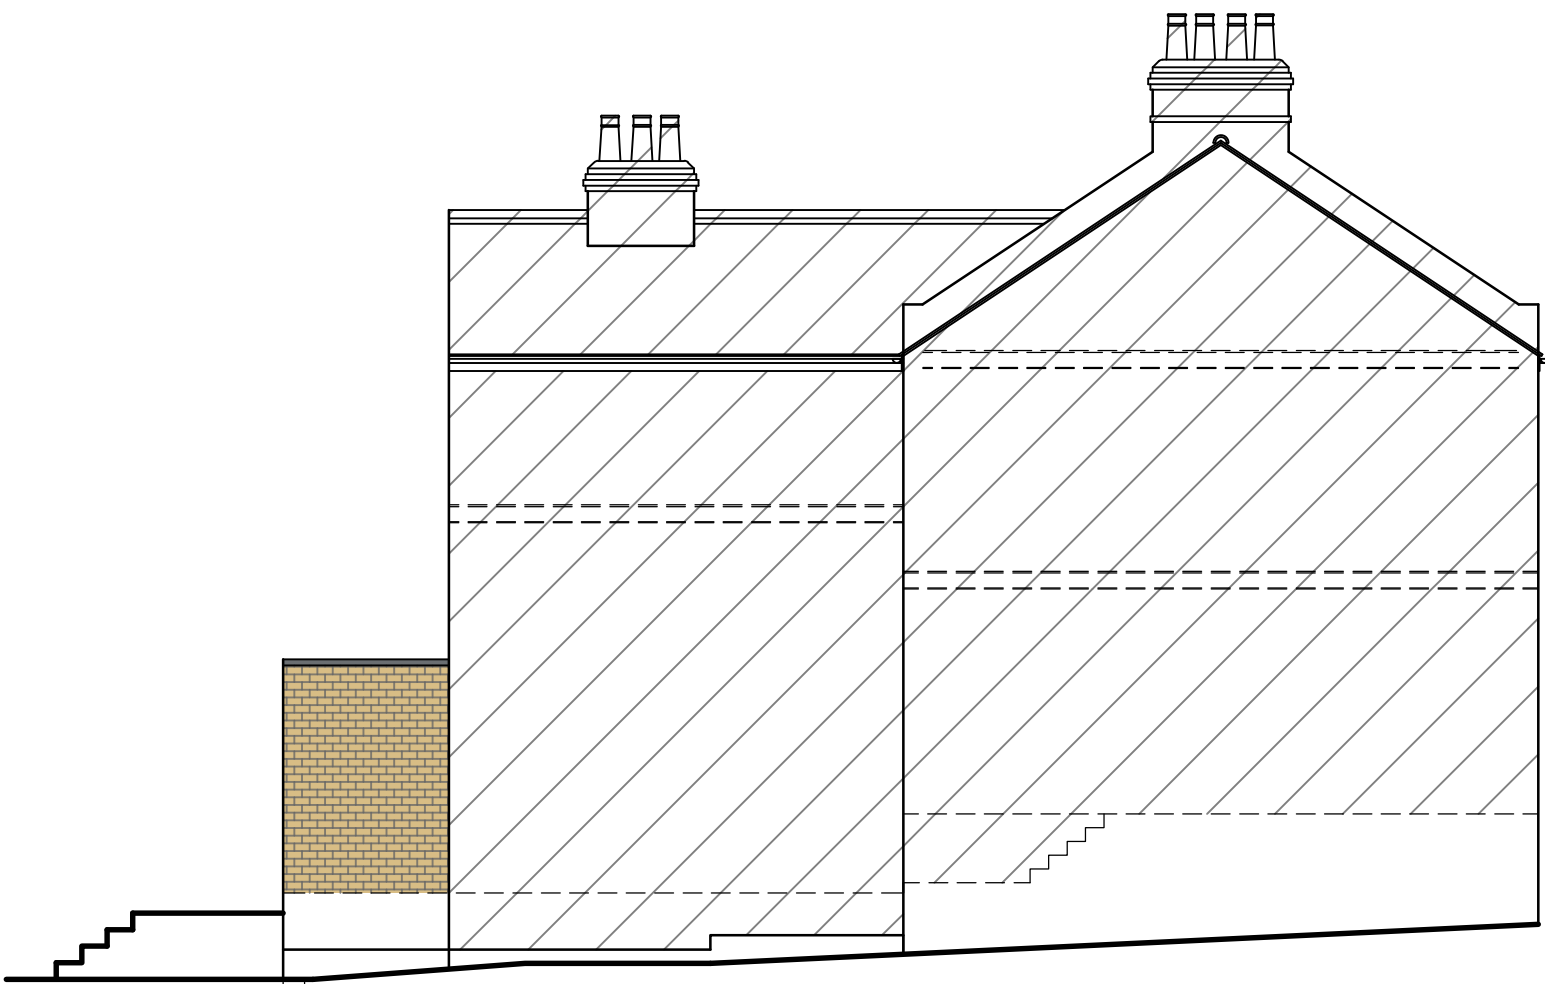


EXISTING REAR ELEVATION 1:100

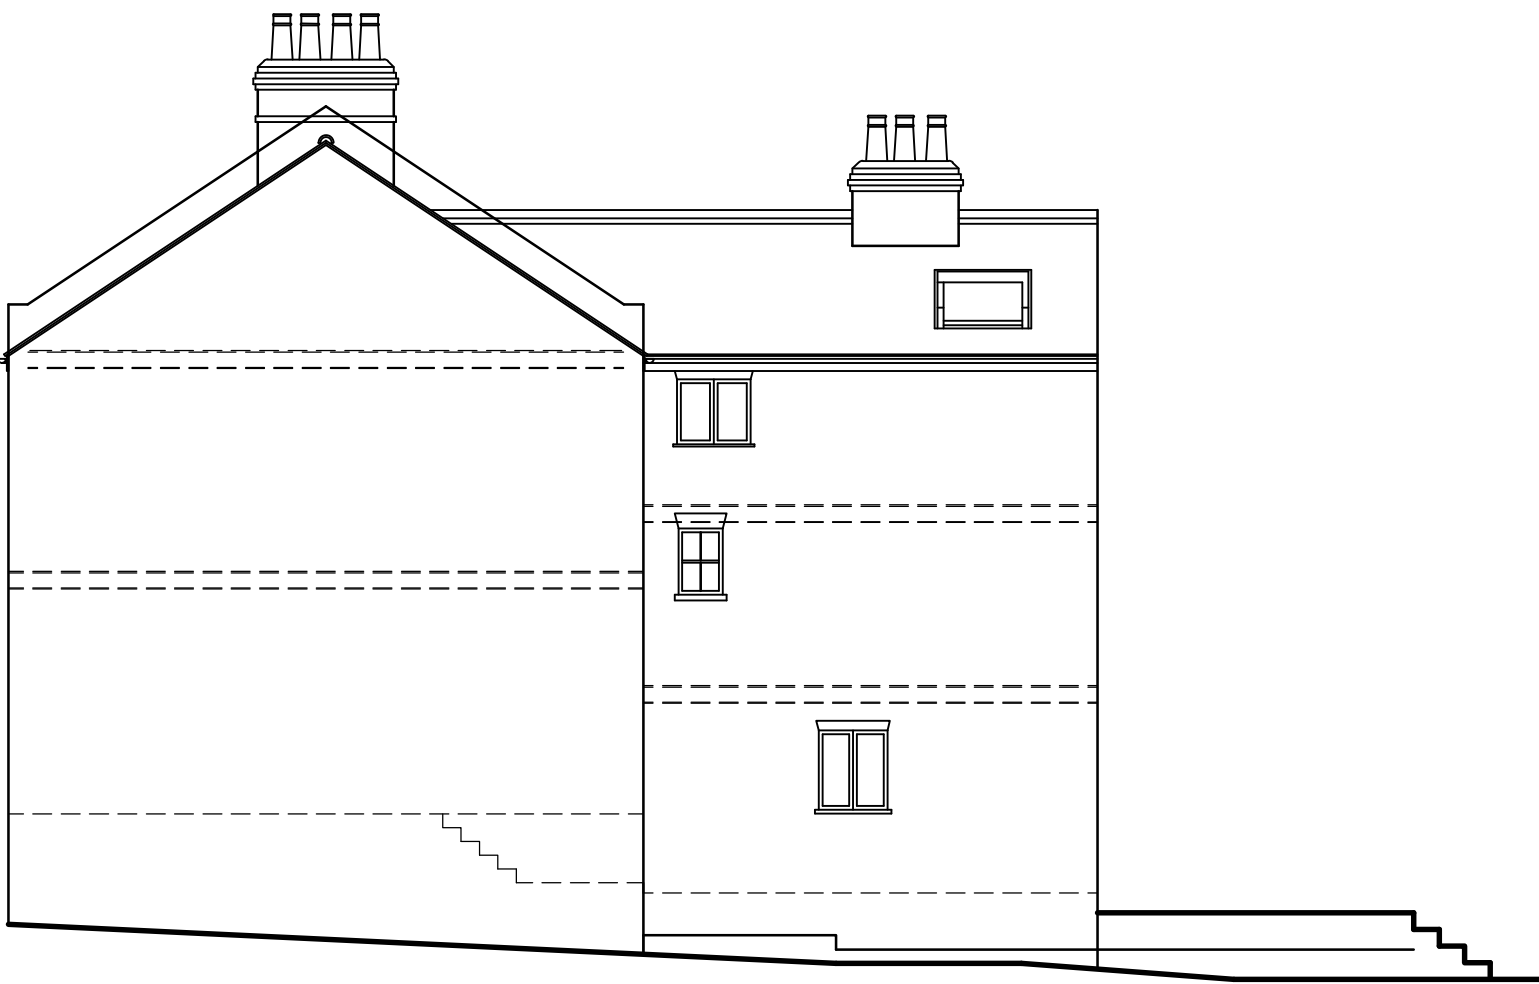


PROPOSED SIDE ELEVATION 1:100




PROPOSED REAR ELEVATION 1:100

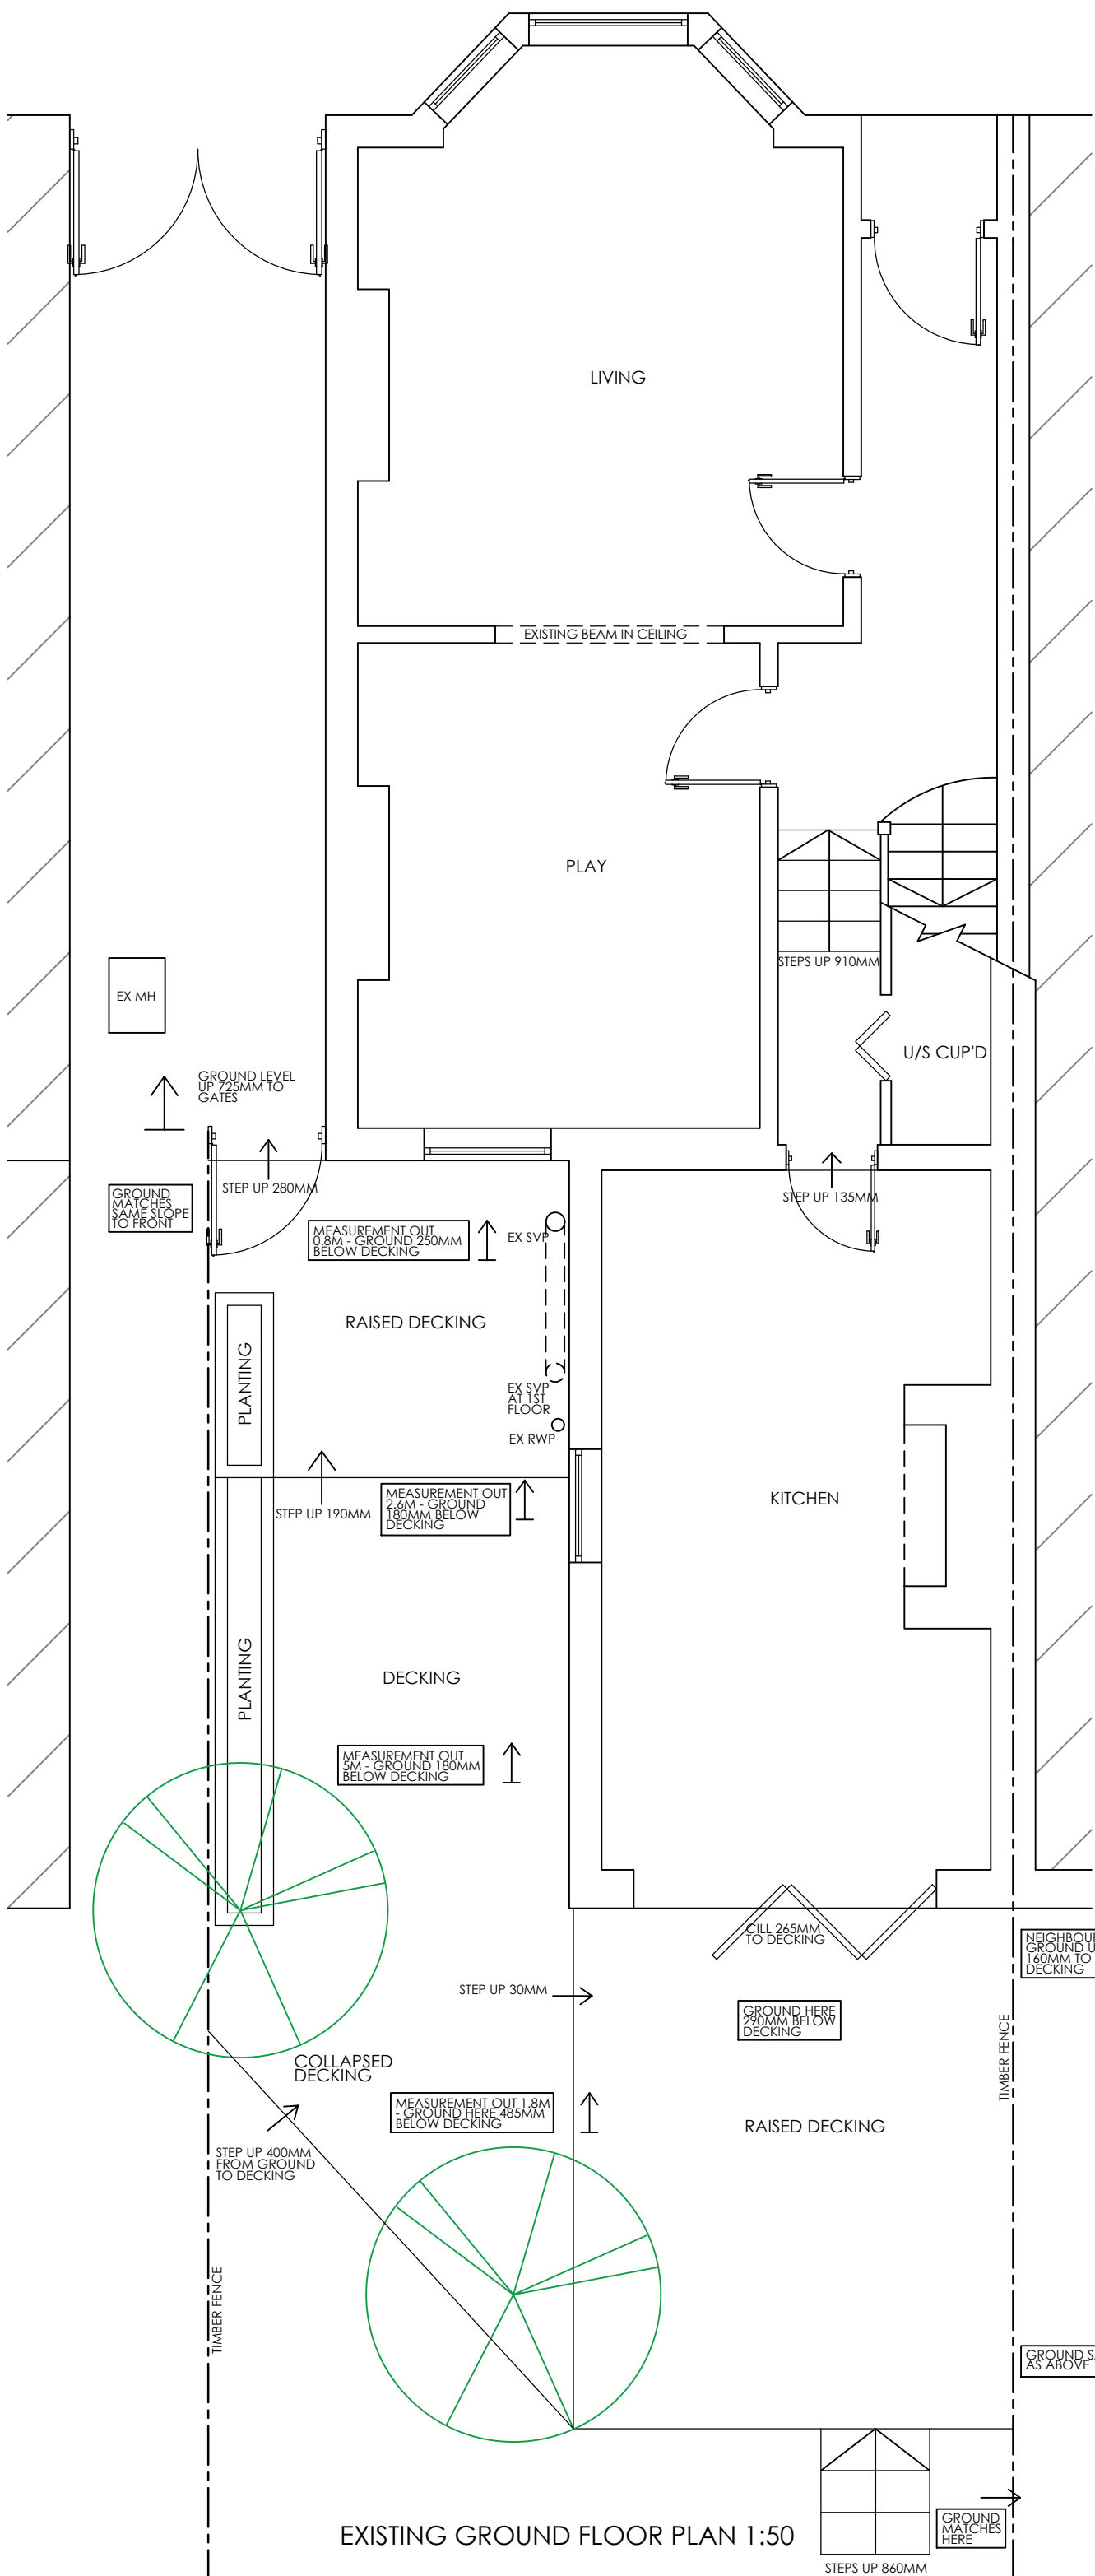

EXISTING GROUND FLOOR PLAN 1:50

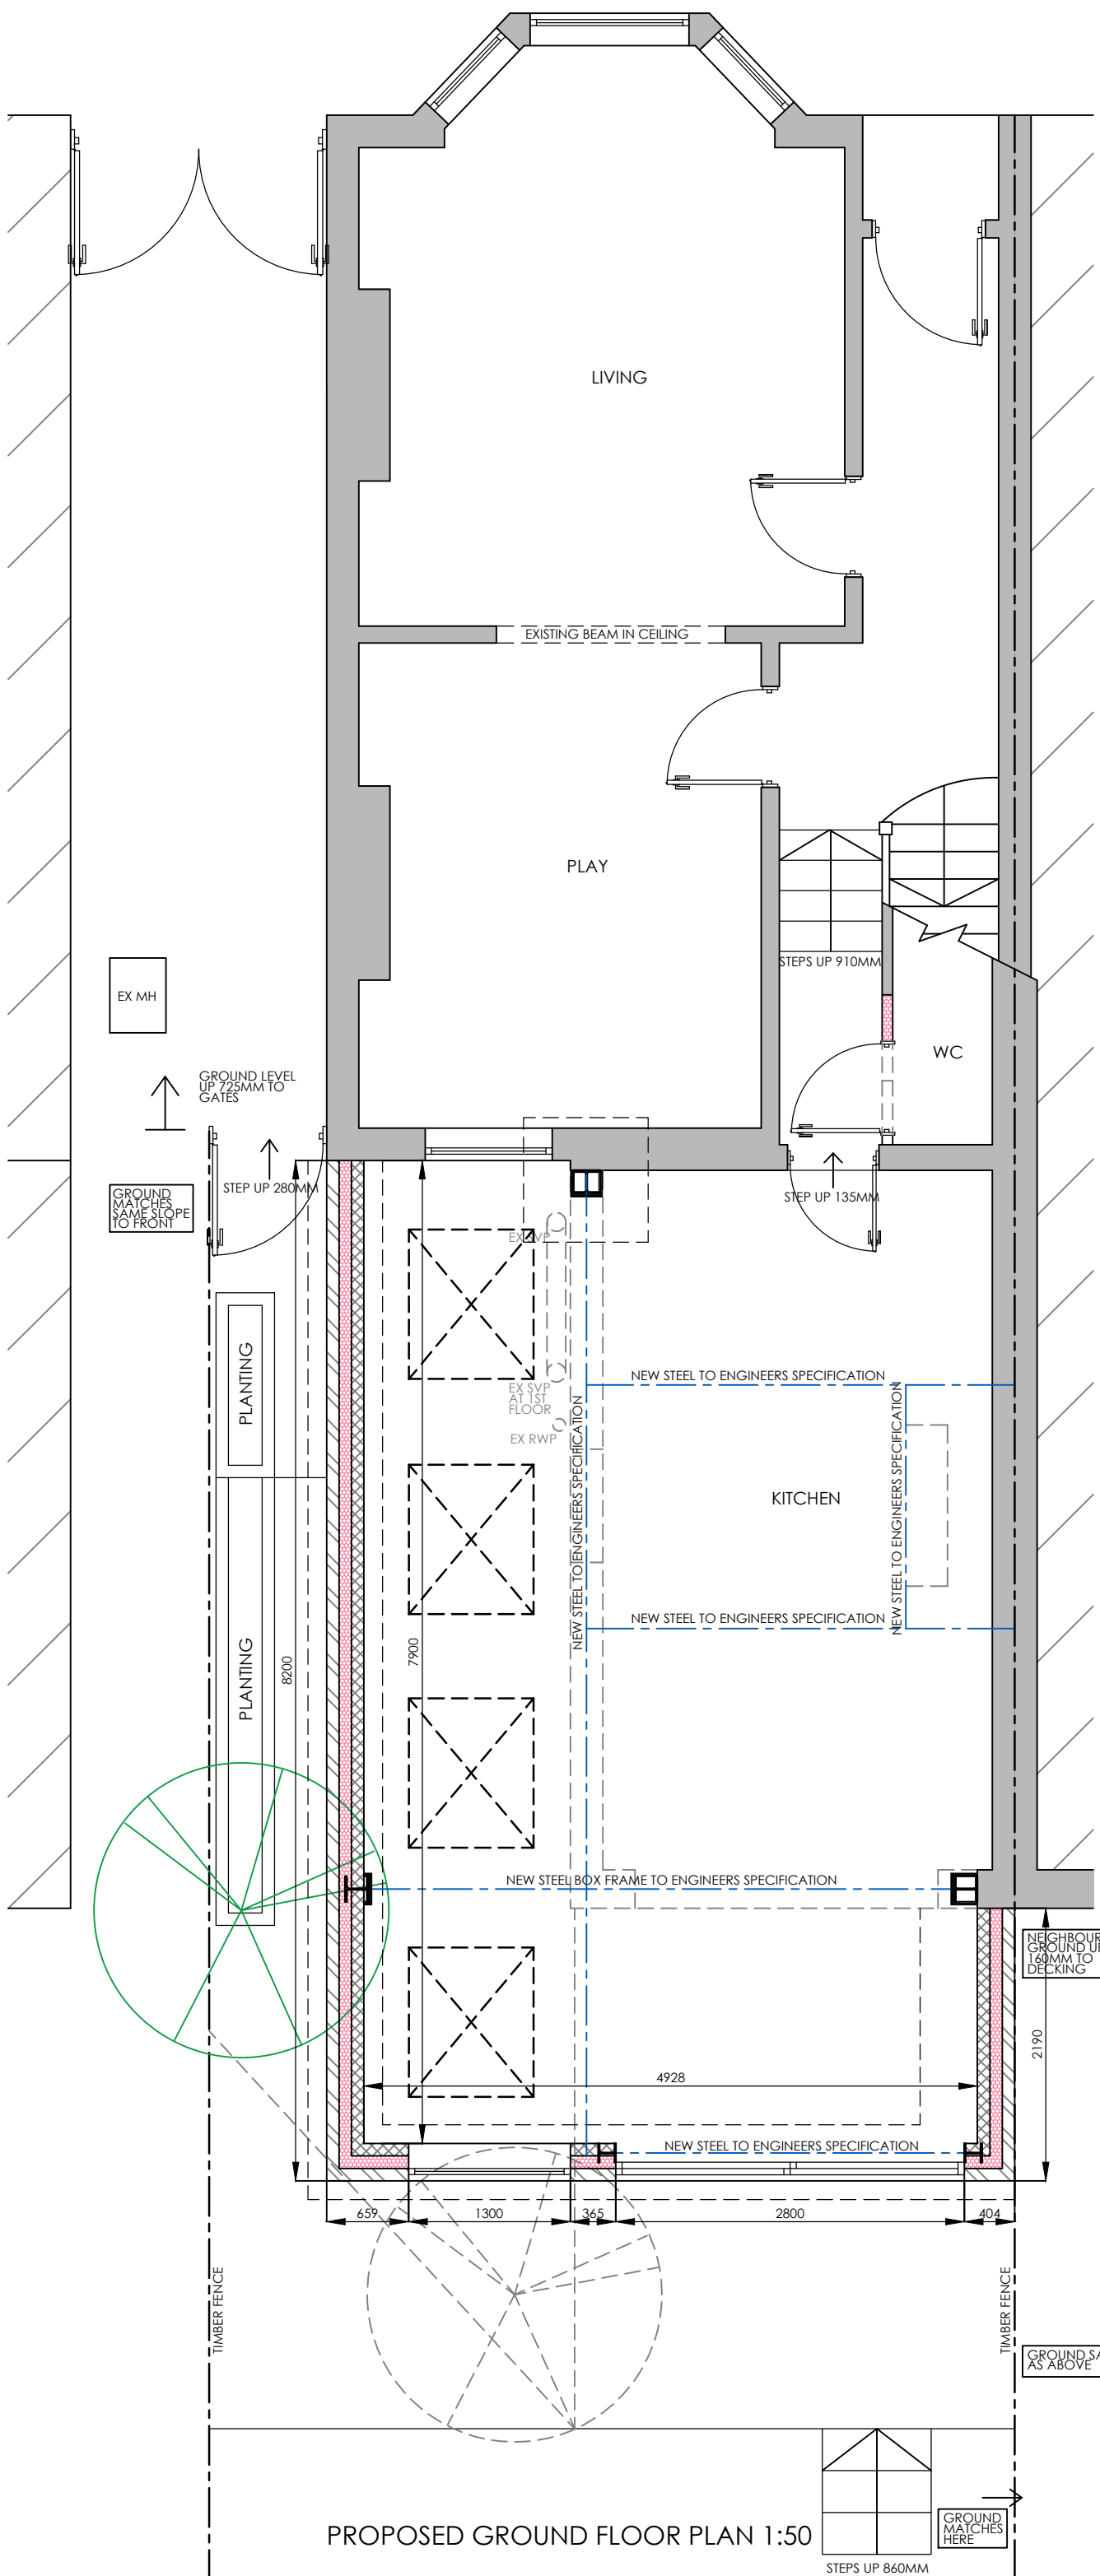


PROPOSED GROUND FLOOR PLAN 1:50

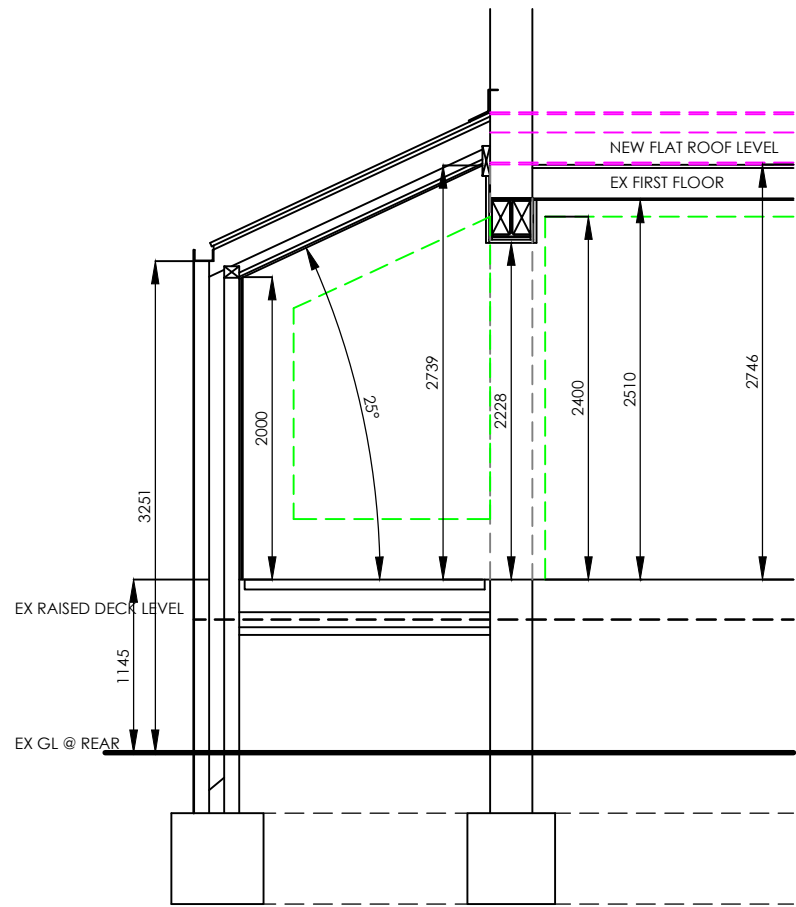


PROPOSED SECTION 1:50




PROPOSED SIDE ELEVATION 1:100

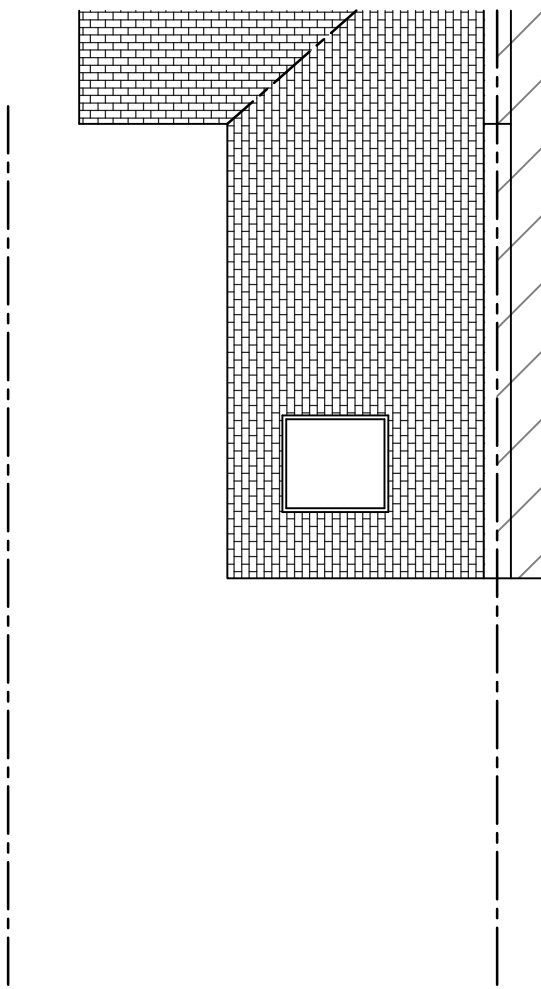


EXISTING ROOF PLAN 1:100

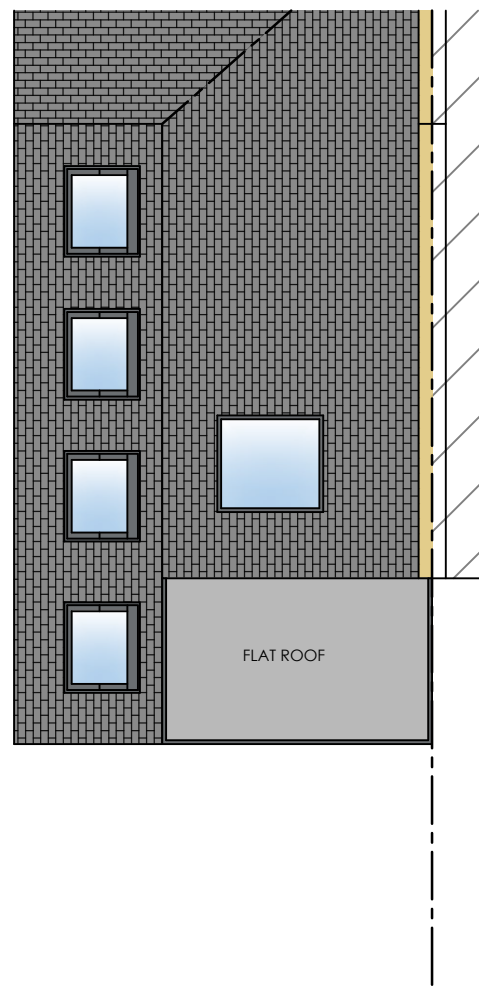

PROPOSED ROOF PLAN 1:100

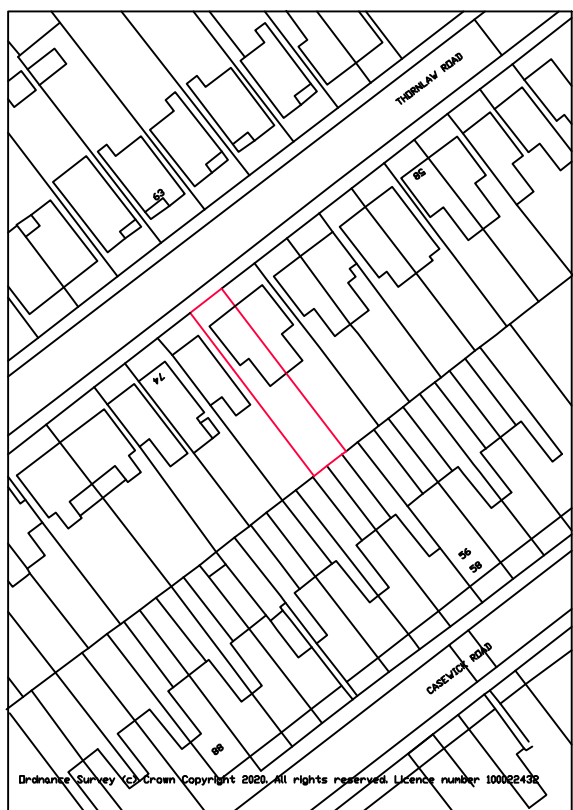

SITE LOCATION 1:1250

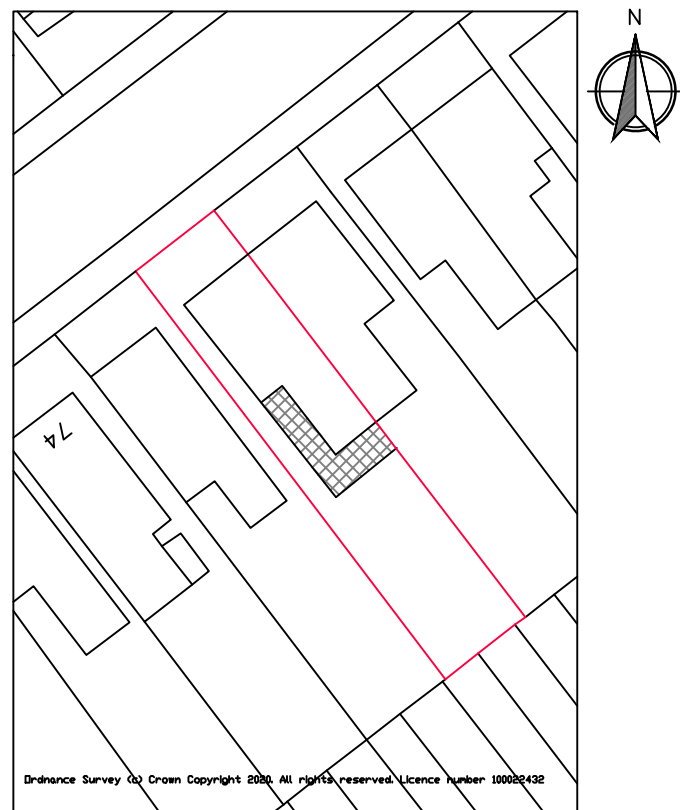

BLOCK PLAN 1:500

1M2M3M4M5M6M7M8M9M10M

1M2M3M4M5M

plusrooms

HOME EXTENSIONS

KITCHEN EXTENSIONS

LOFT CONVERSIONS

REFURBISHMENTS

REVISION :

REV A - 01/02/21 - PLANNING SUBMISSION

DRAWING :

EXISTING AND PROPOSED FLOOR PLANS AND ELEVATIONS

DATE :

DEC 20

PROJECT :

PROPOSED SINGLE STOREY REAR EXTENSION

SCALE @ A1:

VARIES

CLIENT :

MR MATTHEW

DRAWING No.

P20-91.1

CLIENT ADDRESS :

70 THORNHALL ROAD
LONDON
SE27 0SA

ALL PLANS TO BE CHECKED BY CONTRACTORS FOR ACCURACY AND DIMENSIONS BEFORE WORKS COMMENCE. ANY QUANTITIES MUST BE RELAYED TO DESIGNER. ANY CHANGES TO THE PLANS MUST BE APPROVED BY DESIGNER BEFORE WORK COMMENCES. 

KITCHEN EXTENSIONS

LOFT CONVERSIONS

REFURBISHMENTS

PLUS ROOMS Alexander House, 7, Oaklands Gate, Northwood, HA4 3AA | T: 0800 917 7127

Plus Rooms is a trading name of plusrooms.com Ltd. | Company Registration No. 7846705

Registered Office: Elmwood House, 42 Lynton Road, Barnet, Herts, EN5 8BT | Directors: James and Robert Barnard