



1 EXISTING PLAN  
1:50

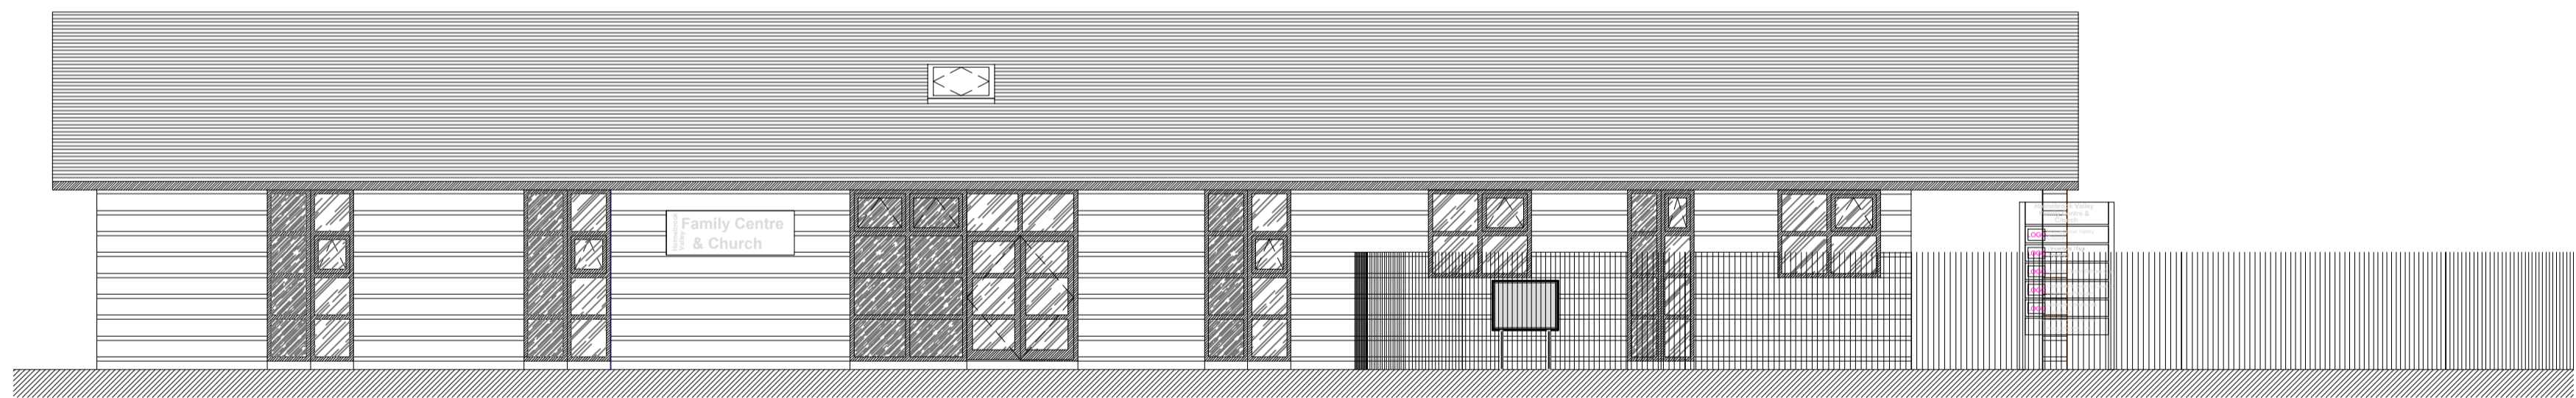


2 EXISTING FRONT ELEVATION  
1:100

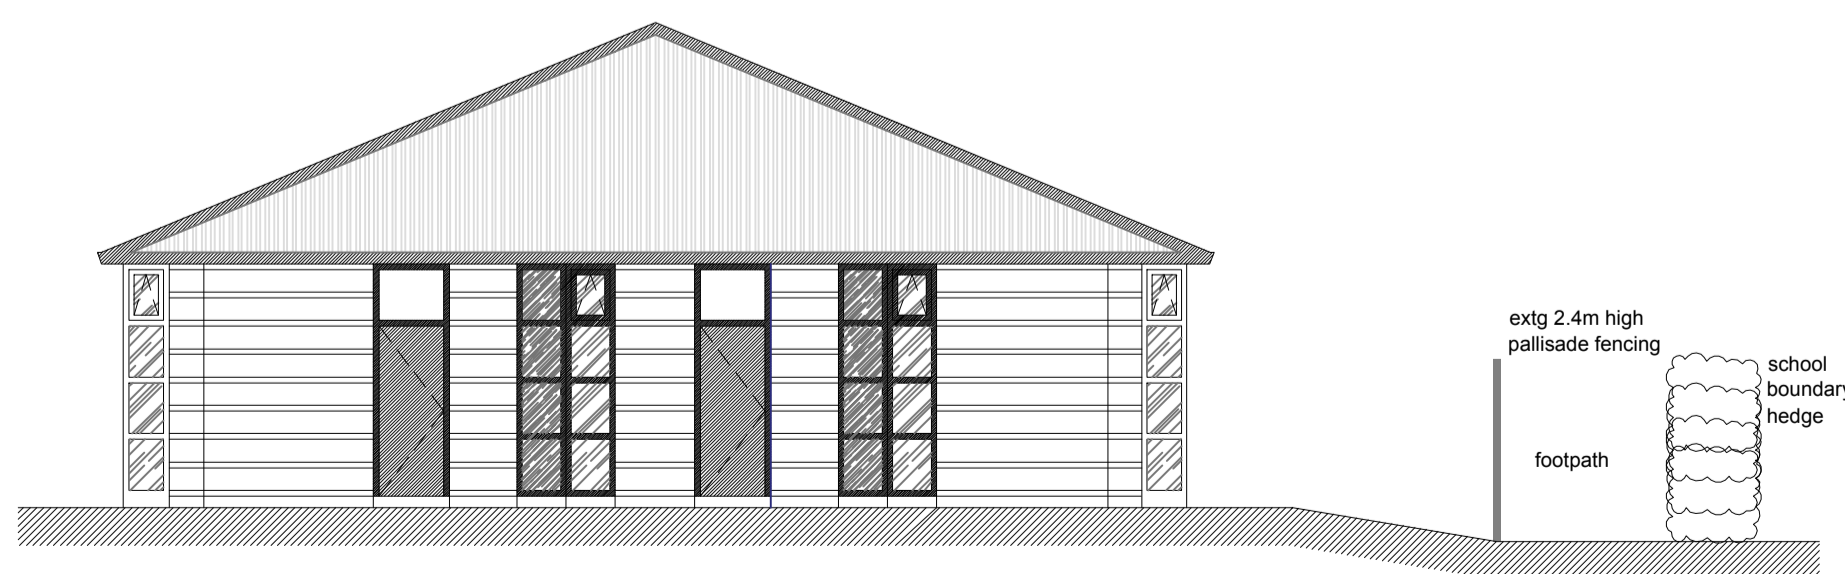

3 EXISTING WEST ELEVATION  
1:100

REV/DATE	DESCRIPTION	DR	CH

**PLANNING ISSUE**

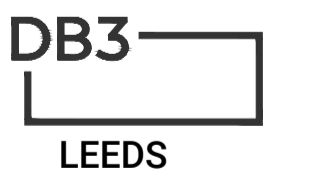

The Coach House, Monk Fryston Hall, Monk Fryston, LS25 5DU.  
T: 01977 681 001 www.darntonb3.com

CLIENT  
Heron Foods

PROJECT  
Holme Hall, Chesterfield

TITLE  
Existing Plan and Elevations

CREATION DATE	SCALE @ A1	DRN	CHK	STATUS
09.02.21	1:50 / 1:100	CW	TC	P-

SHEET NO.	REVISION
14782 - DB3 - B01 - 00 - DR - A - 20001	-

© COPYRIGHT. ALL RIGHTS RESERVED.  
THIS DRAWING MUST BE READ IN CONJUNCTION WITH ALL OTHER RELEVANT DRAWINGS AND INFORMATION.  
ANY DISCREPANCIES MUST BE REPORTED TO DARNTONB3 IMMEDIATELY.  
THE CONTENTS OF THIS DRAWING MUST NOT BE USED FOR CONSTRUCTION UNLESS EXPRESSLY ISSUED FOR THAT PURPOSE.  
DO NOT SCALE FROM THIS DRAWING. WORK ONLY TO THE PRINTED DIMENSIONS.

