



**GENERAL NOTES**

Do not scale from this drawing, use figured dimensions only.  
 This drawing has been prepared based on survey and other information supplied by others.  
 All dimensions and labels are to be checked on site by contractors and inconsistencies reported immediately to Spatial Design Architects prior to works being undertaken.  
 This drawing is to be read in conjunction with all other relevant Spatial Design Architects drawings, specifications, schedules and other consultants information relating to the project or projects for which this drawing has been prepared.  
 This drawing does not constitute compliance with the Party Wall Act 1996 - responsibilities including notification under the Act are to be checked separately and clarified prior to works commencing.  
 Contractors are to ensure that all works under their responsibility or the responsibility of their sub-contractors are constructed and/or manufactured to comply with all relevant national and/or local authority regulatory requirements and in accordance with local building control and codes of practice.  
 All proprietary products/systems shown on this drawing are to be installed in strict accordance with the manufacturer's/supplier's recommendations and details.  
 © RIBA DRAWING COPYRIGHT AND MUST NOT BE REPRODUCED WITHOUT THE EXPLICIT PERMISSION

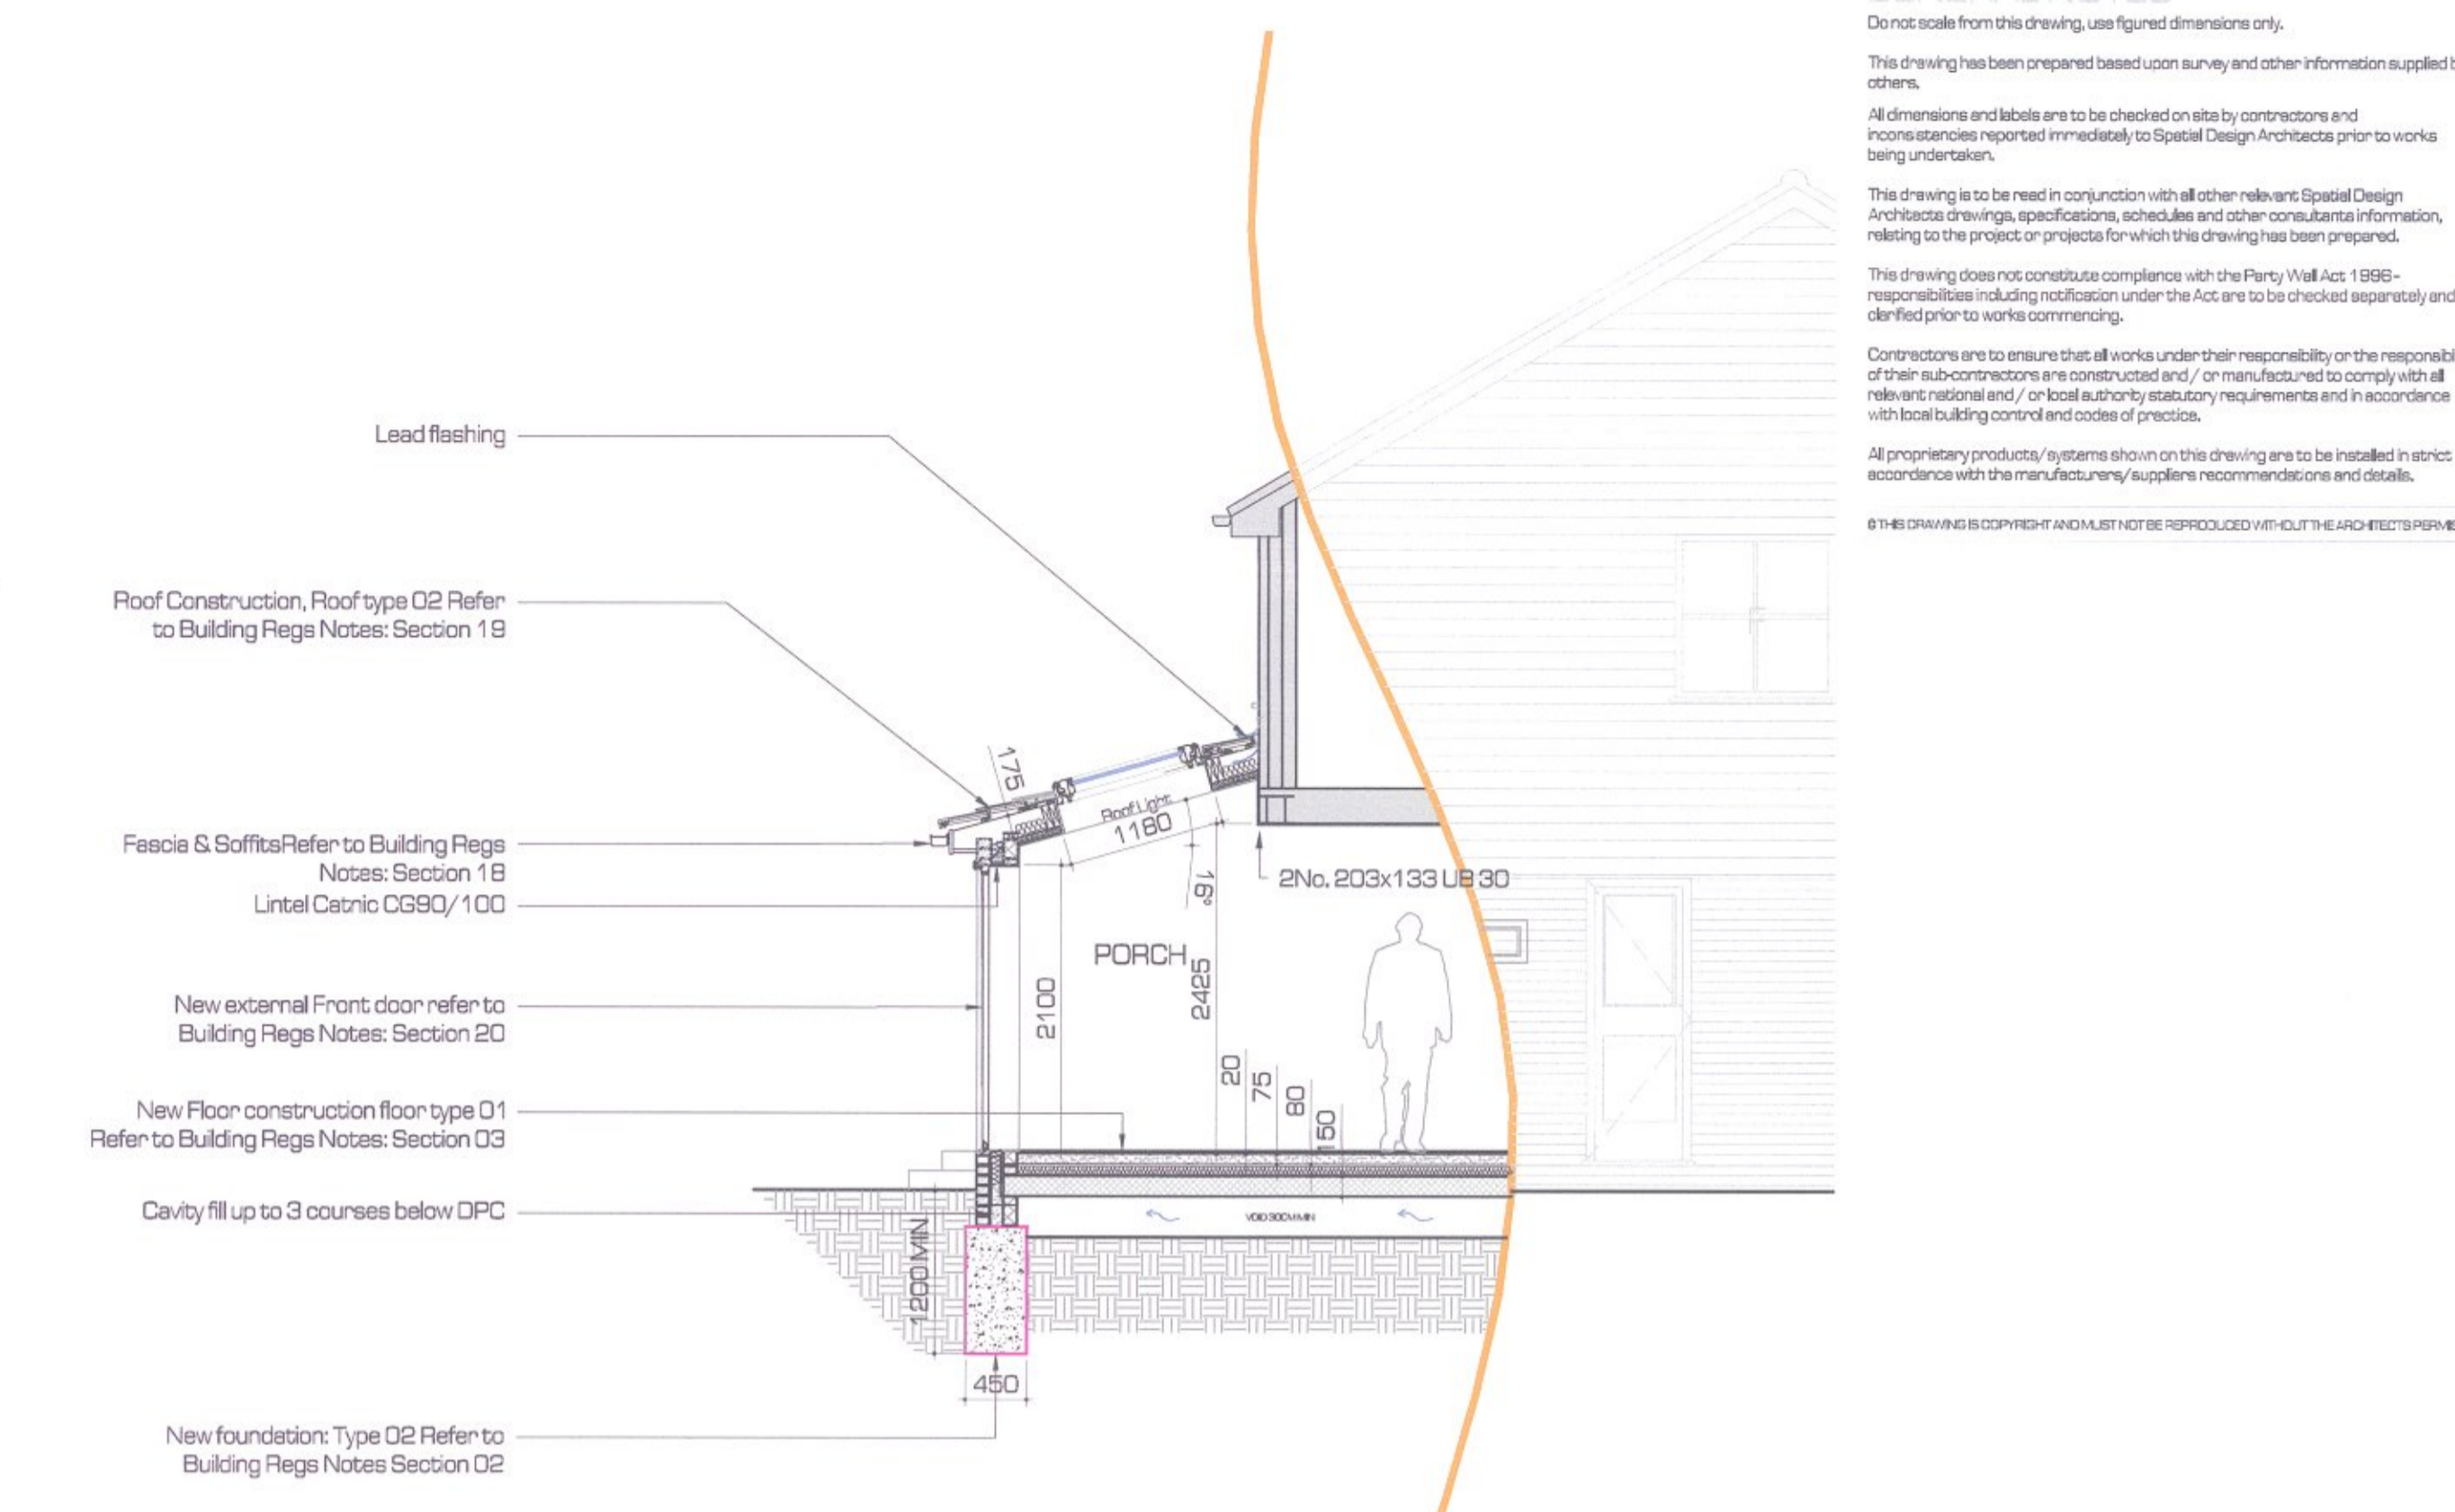

**1 PROPOSED SECTION B-B**  
1:50

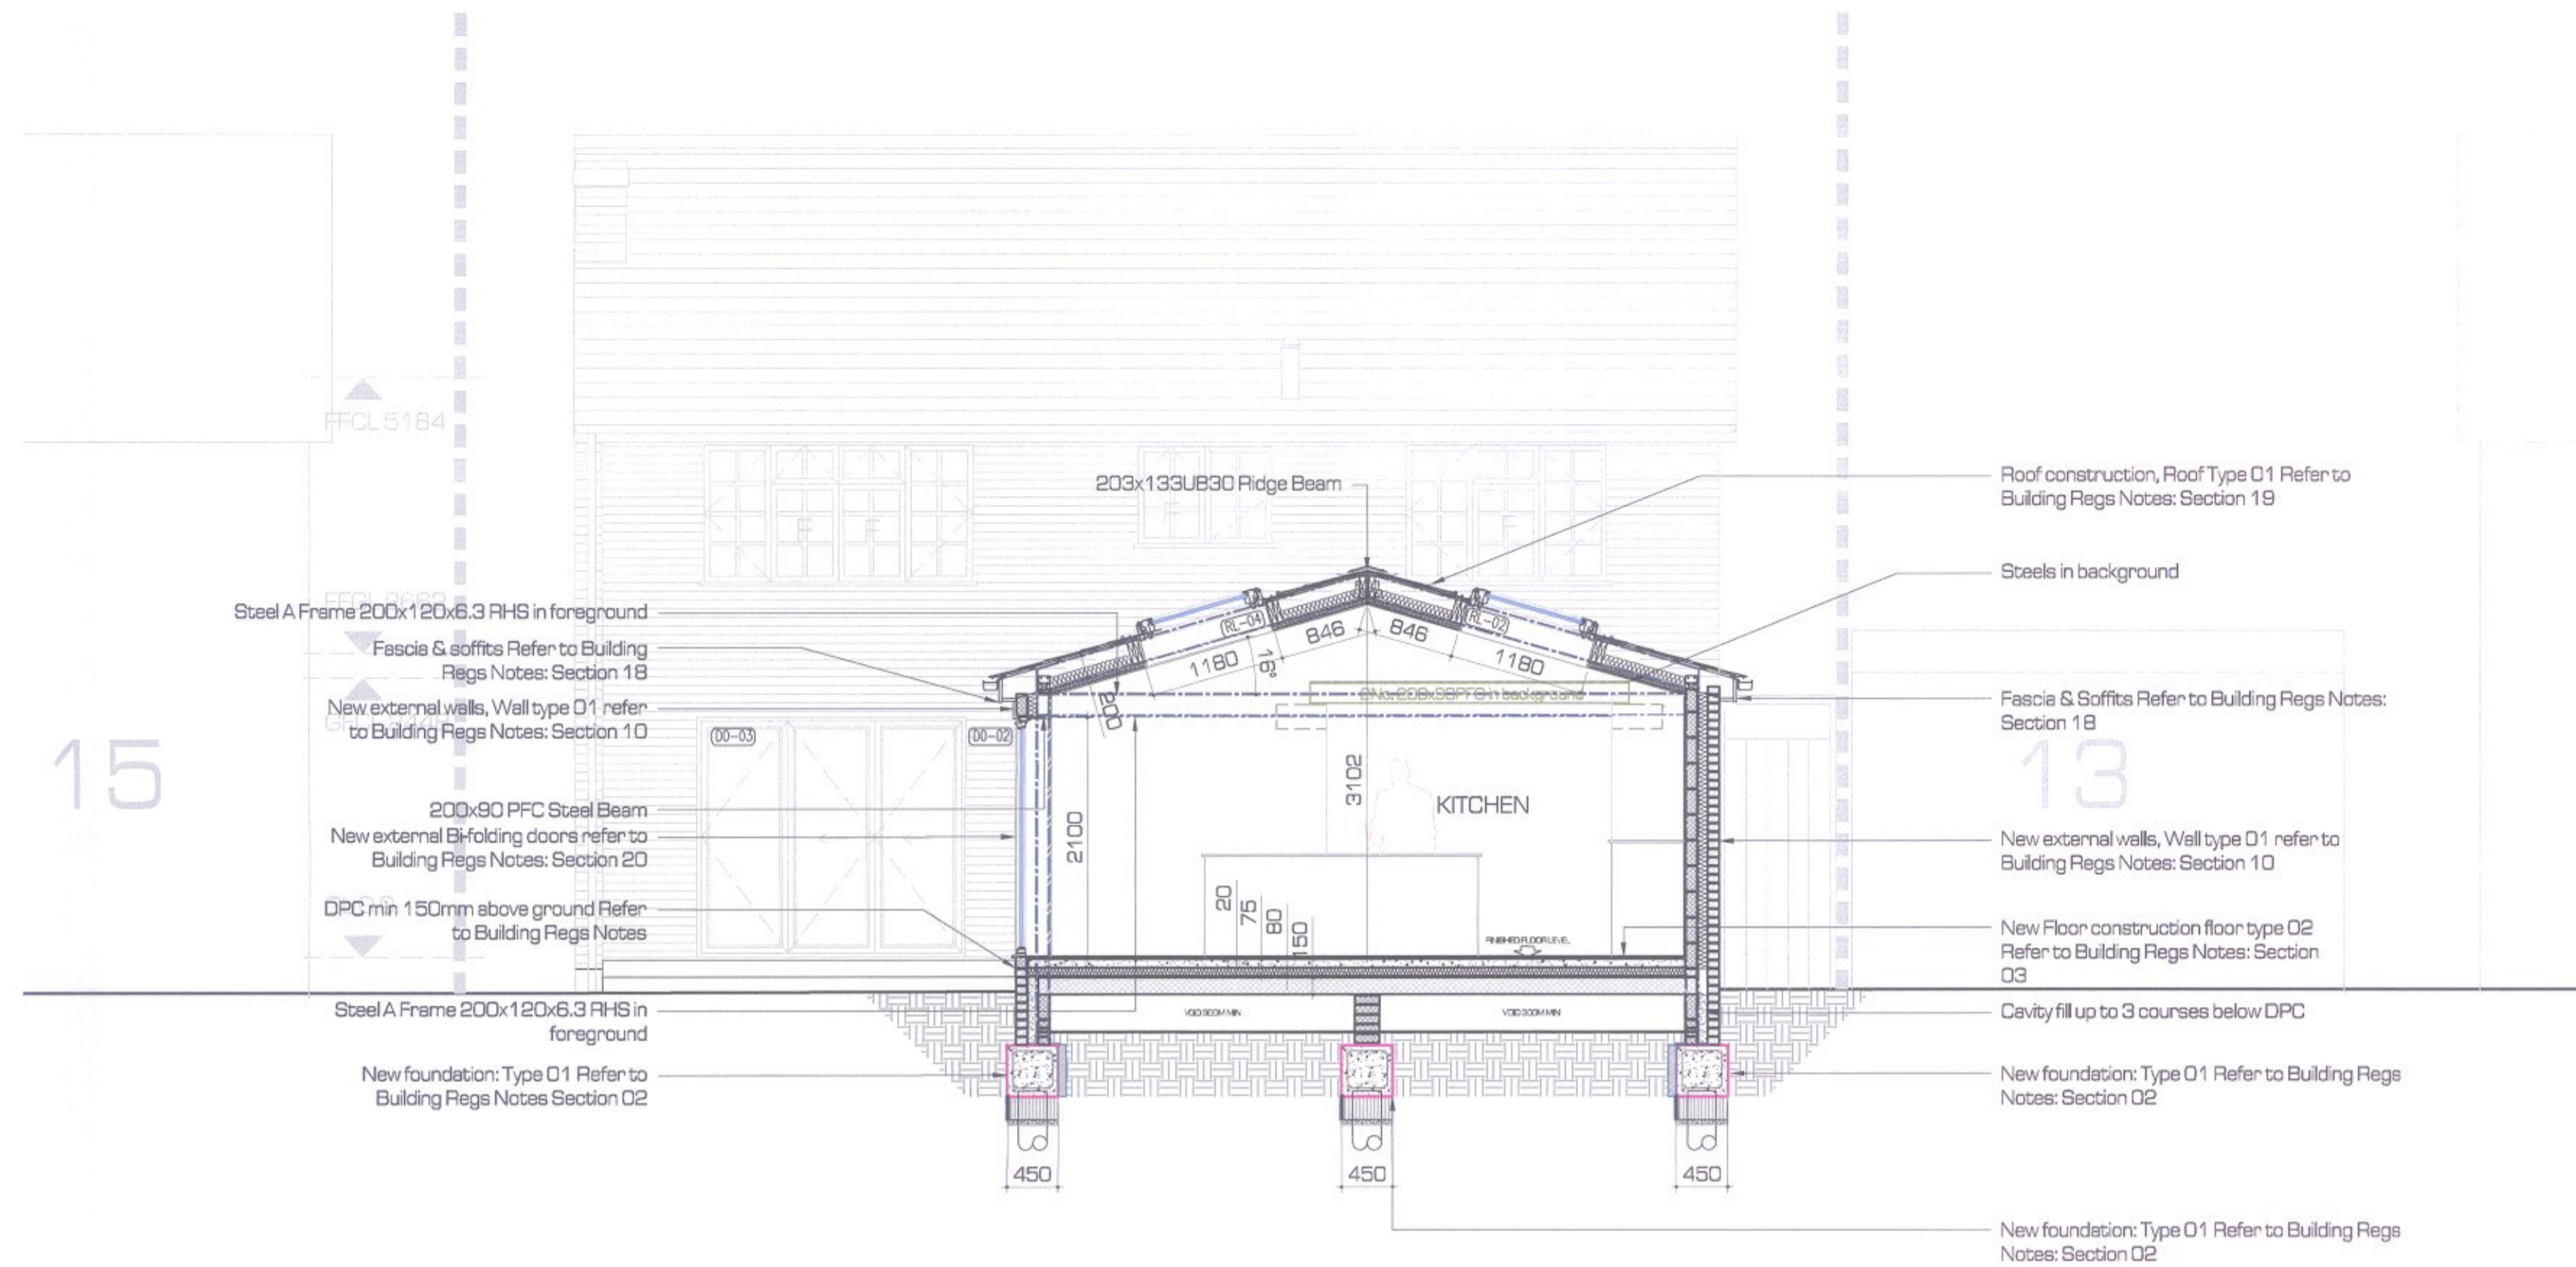


**2 PROPOSED SECTION A-A**  
1:50




**KEY**

- STEELS IN FOREGROUND
- STEELS IN BACKGROUND
- 3.6N/mm BLOCKWORK
- TIMBER STUD WALL
- NEW FOUNDATIONS
- Ⓢ-01 - NEW DOOR NO.
- Ⓢ-02 - NEW WINDOW NO.
- Ⓢ-03 - NEW ROOFLIGHT NO.


Client to confirm to contractor final details of patio works

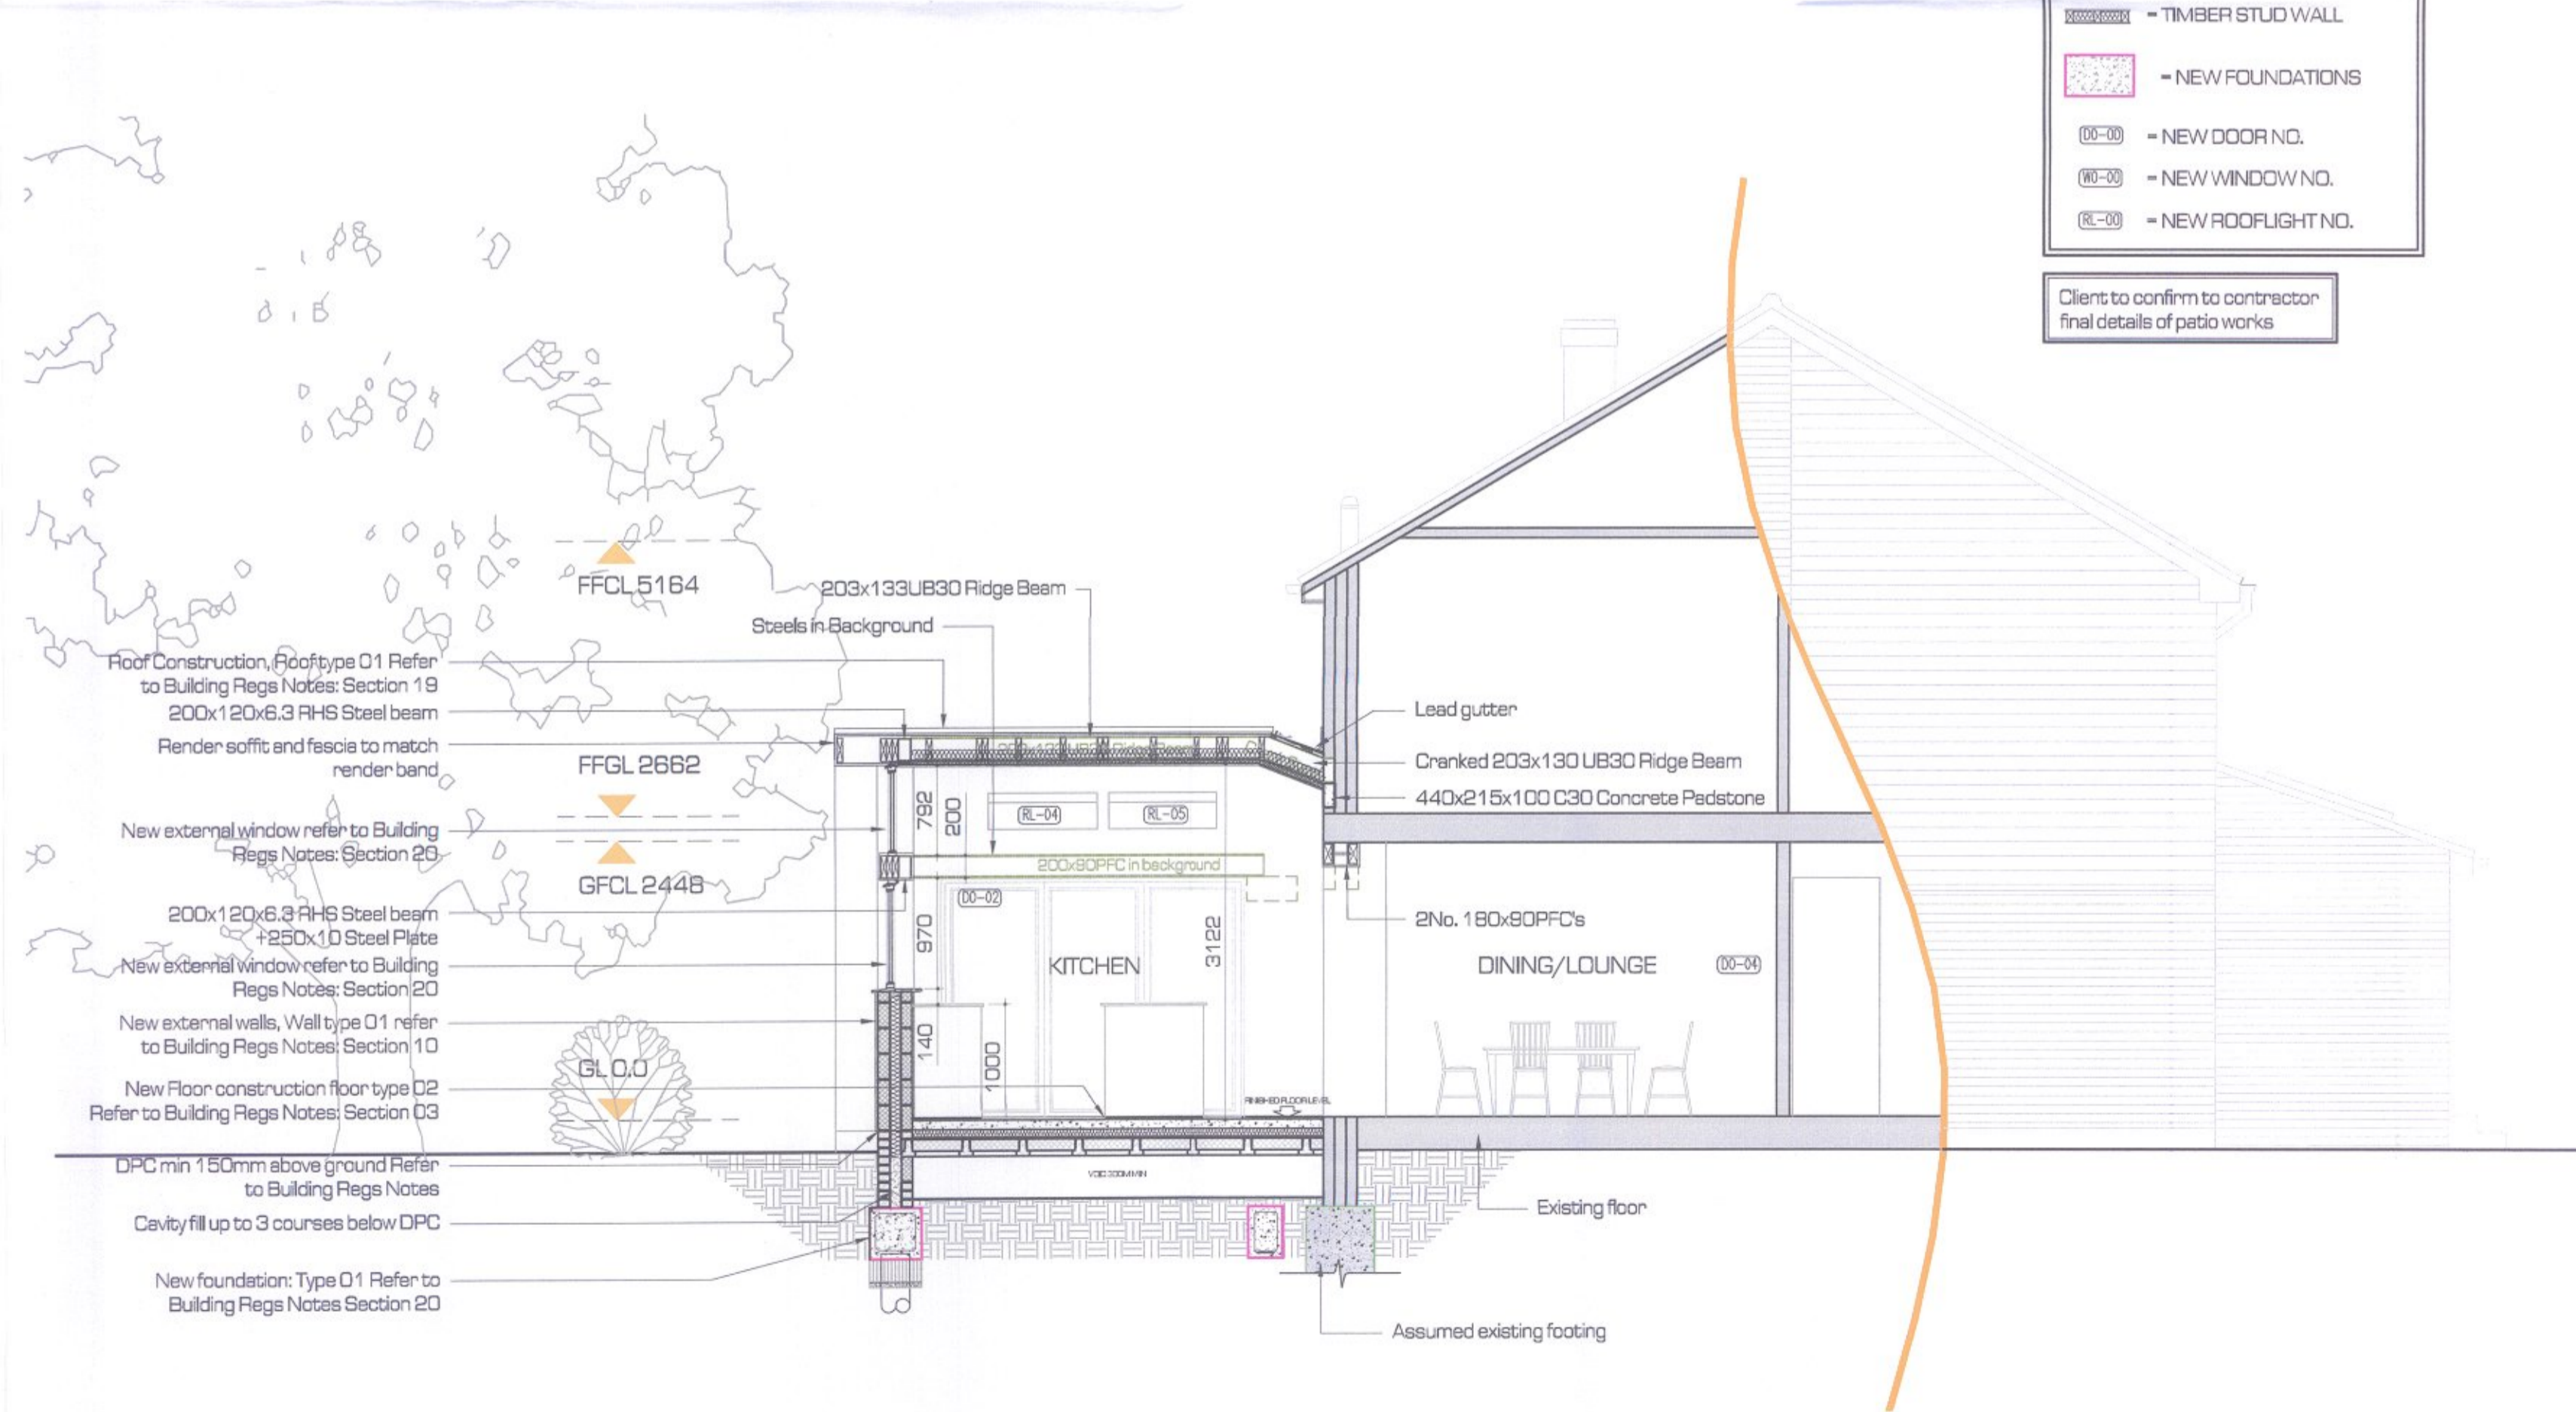

**3 PROPOSED SECTION C-C**  
1:50

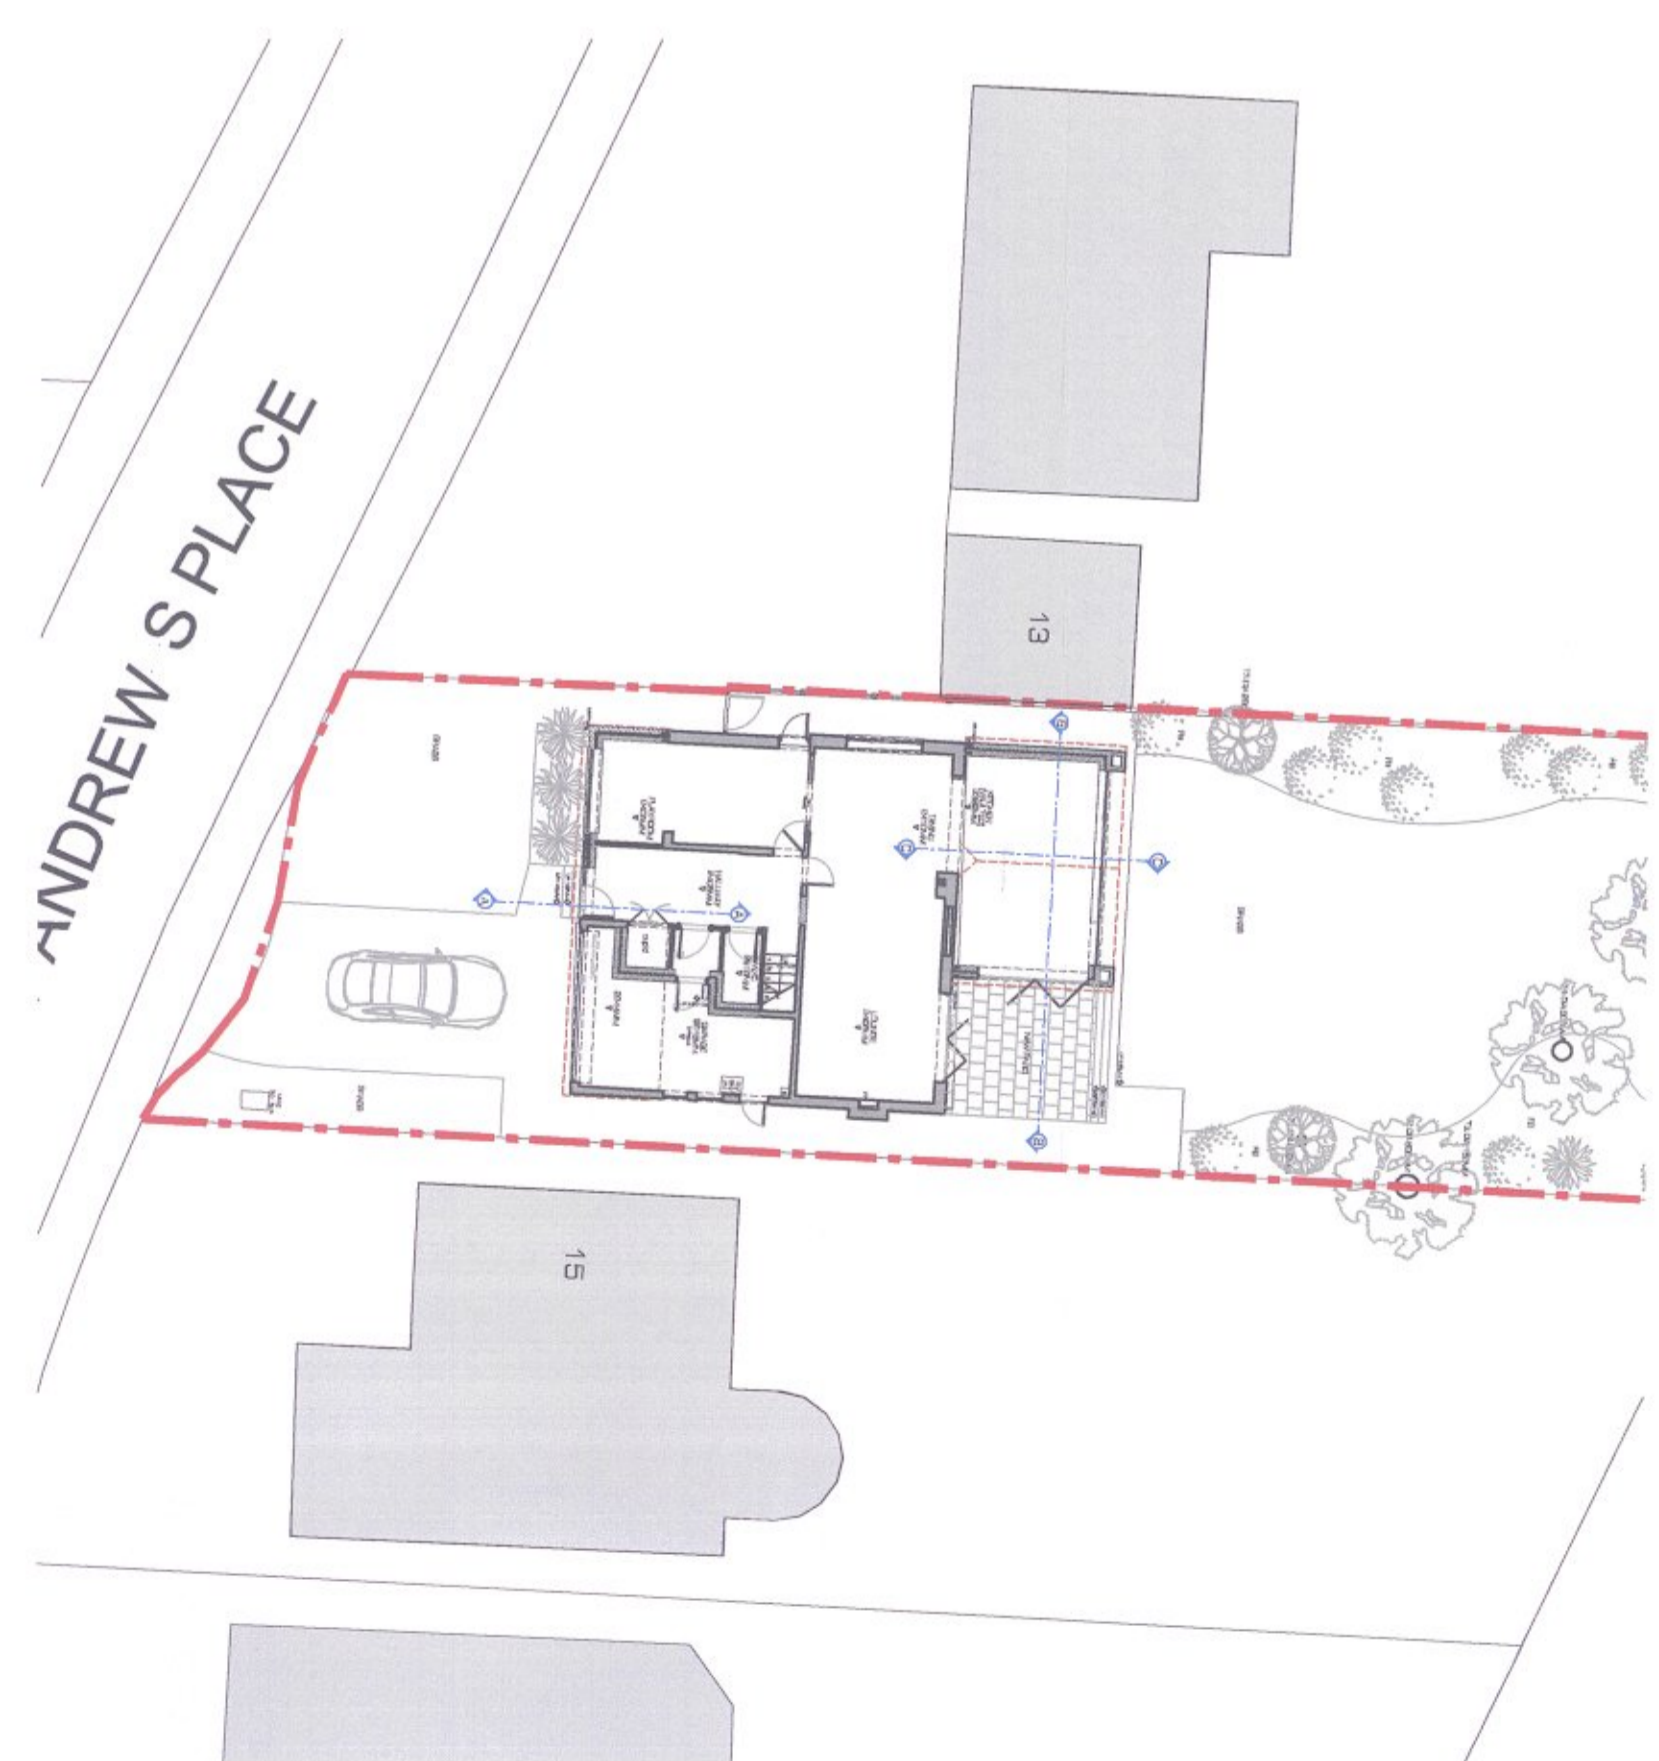

**3 PROPOSED SITE PLAN WITH SECTION LINES**  
1:200

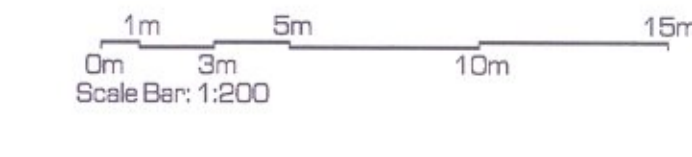

REV	DESCRIPTION	DATE	DRW	CHK

**S architects**  
 Unit 02,  
 Great Pipers Business Centre  
 Great Pipers Lane, Warley,  
 Brentwood, Essex, CM13 3JW  
 01277 222510  
 studio@spatialdesignarchitects.com  
 www.spatialdesignarchitects.com

PROJECT No  
**2755**

**RIBA**  
Chartered Practices

DRAWING No  
**L08**

CLIENT  
MR AND MRS BAZZONI

PROJECT  
14 ST ANDREWS PLACE  
BRENTWOOD, ESSEX, CM15 6HH

DRAWING TITLE  
PROPOSED SECTIONS

DATE	SCALE	DRAWN	CHECKED	PAPER
JUN 19	AS Ind.	JR	JPR	A1

- RIBA WORK STAGE STATUS
- EXISTING
  - CONCEPT DESIGN
  - DETAILED DESIGN
  - PLANNING APPLICATION
  - BUILDING REGULATIONS
  - TENDER ISSUE
  - CONTRACT ISSUE
  - WORKING DRAWINGS